

FRONT ELEVATION

\* NOTE \*  
FRONT DECK BY OTHERS

\* NOTE \*  
STEPS AND POSTS TO GRADE BY OWNER  
DASHED DOOR IS PROVIDED BY OTHERS

VERIFY GRADE

FLOOR LINE (TRP.)

FLOOR LINE (TRP.)

2x10 FASCIA

RIDGE VENT (TYPICAL)

METAL ROOF BY OTHERS


SOLID LOG

SOLID LOG


LOG SIDING

LOG SIDING  
SOLID LOG

LOG COURSE #14

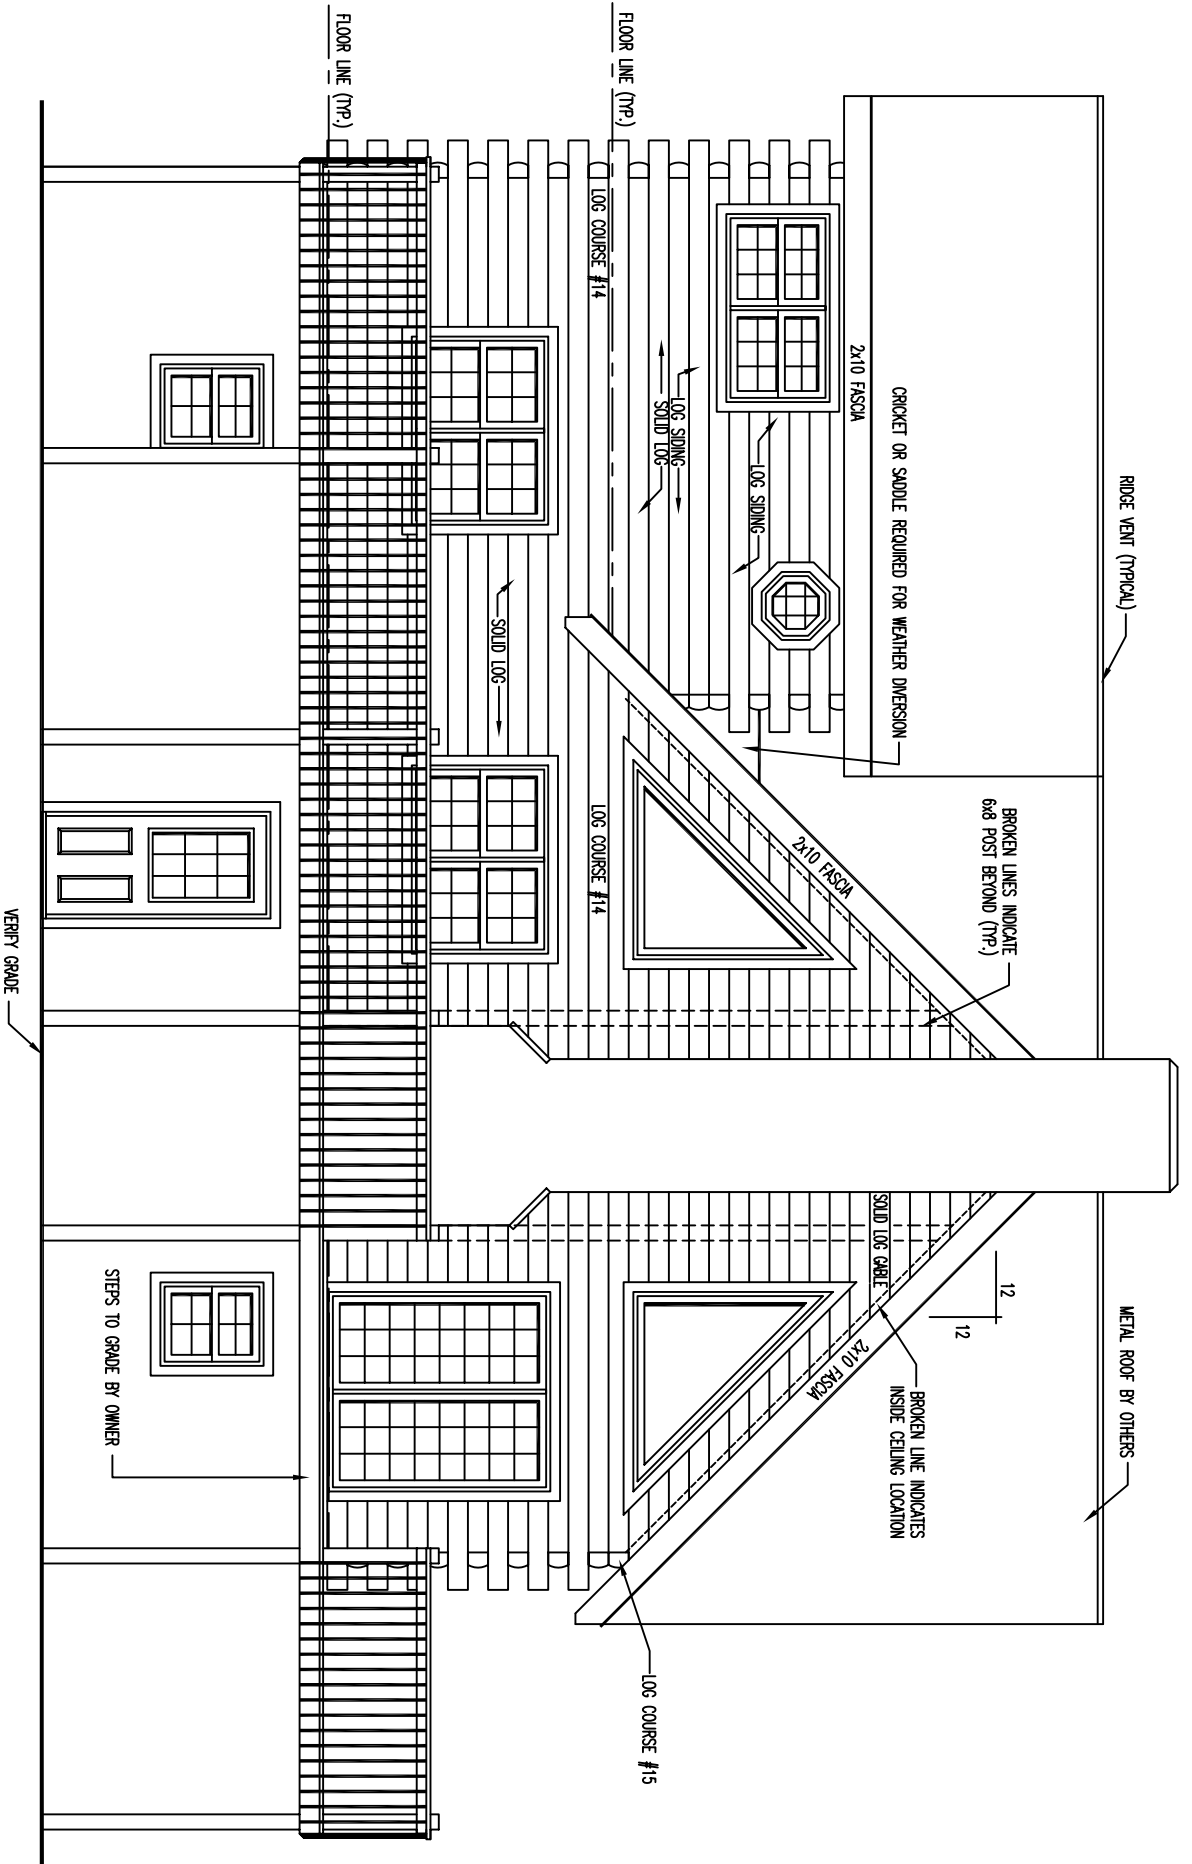

REAR ELEVATION

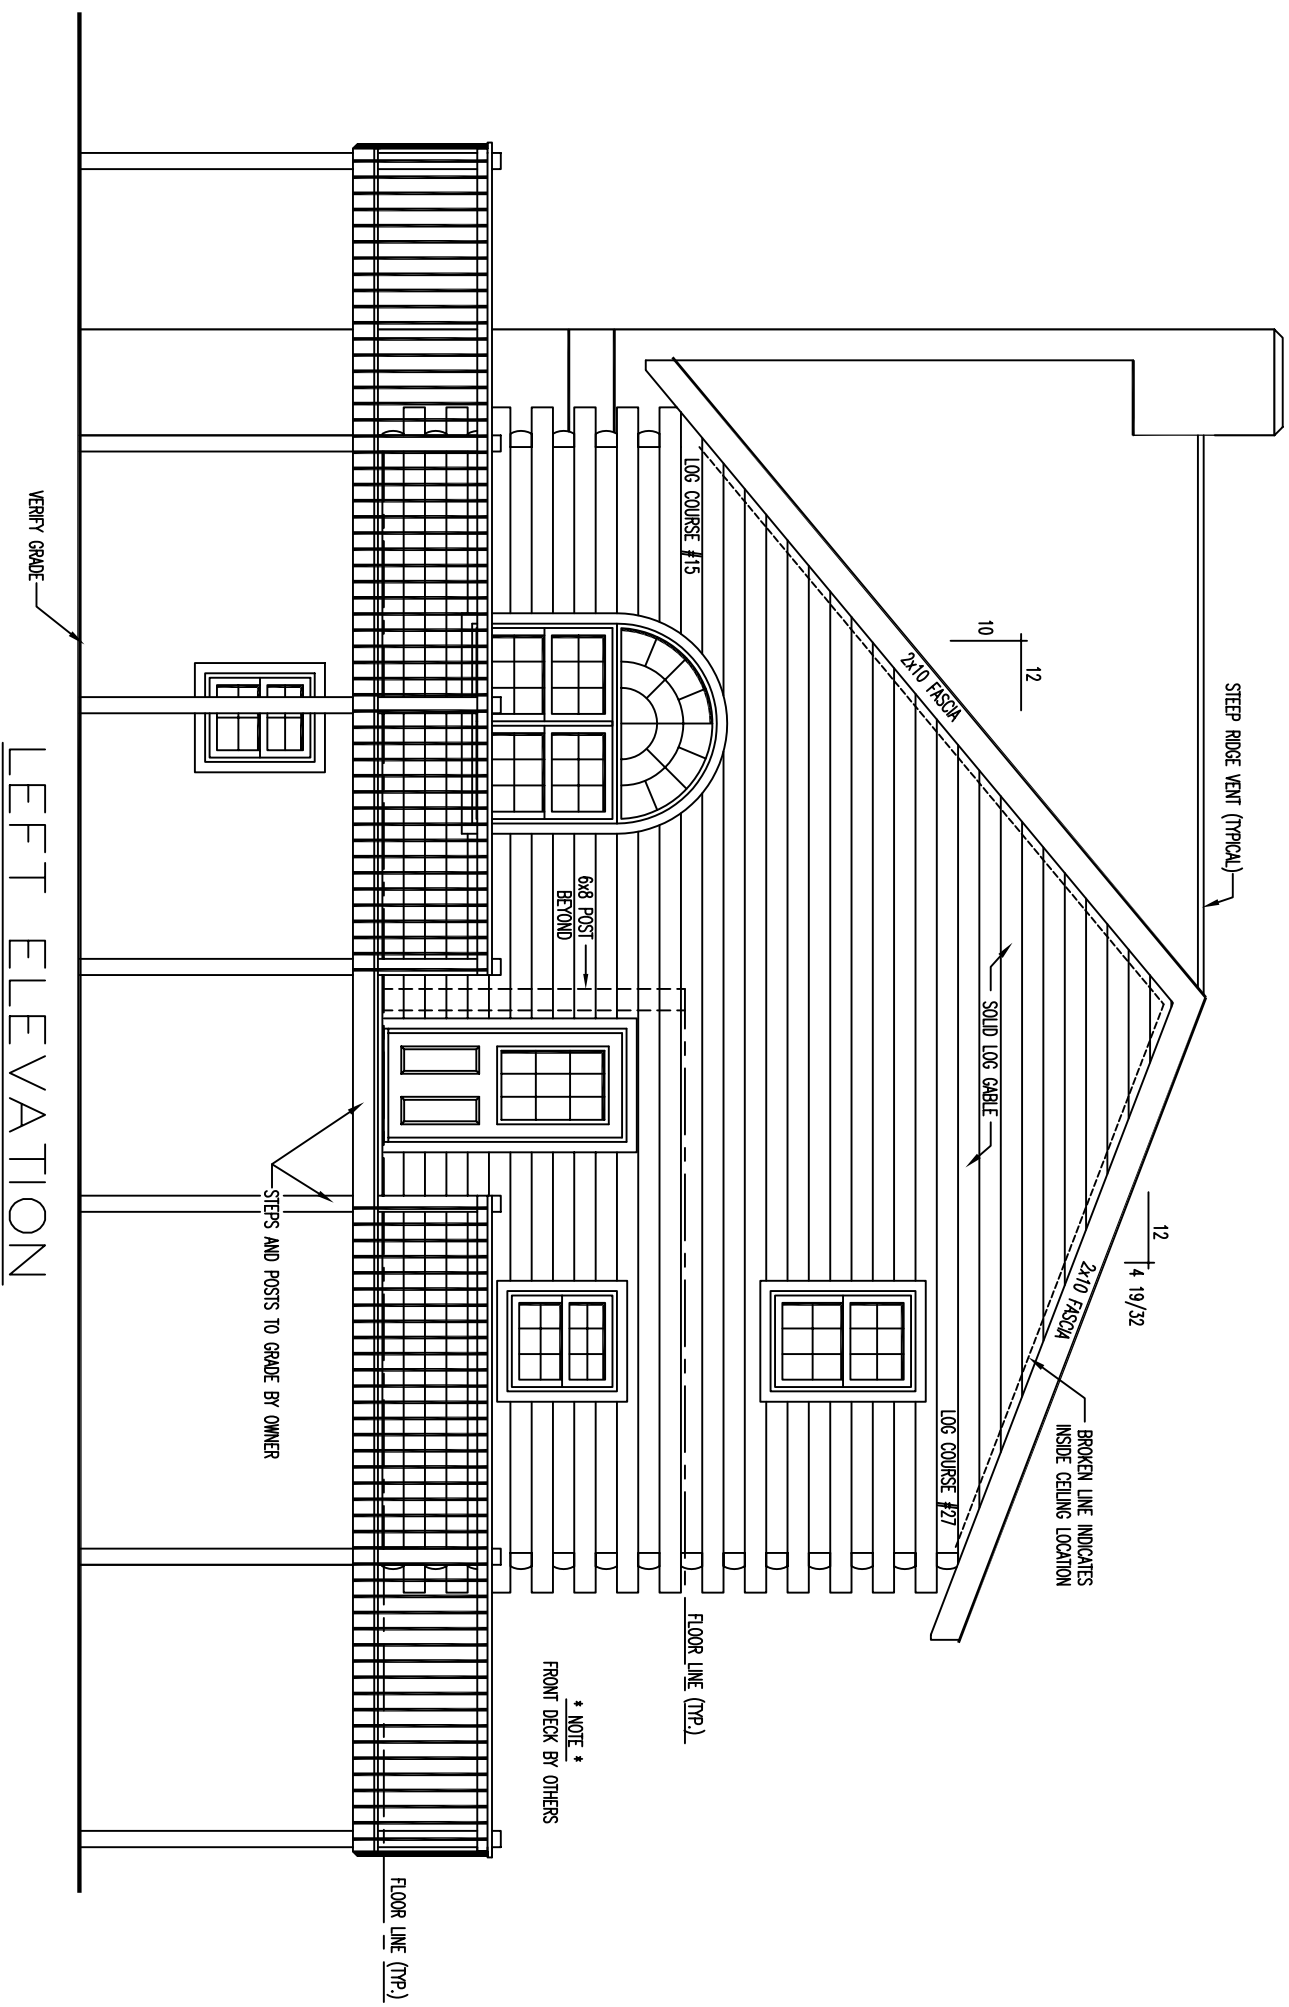

STEEP RIDGE VENT (TYPICAL)

12  
10

2x10 FASCIA

SOLID LOG CABLE

12  
4 19/32

2x10 FASCIA

BROKEN LINE INDICATES  
INSIDE CEILING LOCATION

LOG COURSE #27

LOG COURSE #15

6x8 POST  
BEHIND

FLOOR LINE (TRP.)


\* NOTE \*  
FRONT DECK BY OTHERS

FLOOR LINE (TRP.)

STEPS AND POSTS TO GRADE BY OWNER

VERIFY GRADE

LEFT ELEVATION

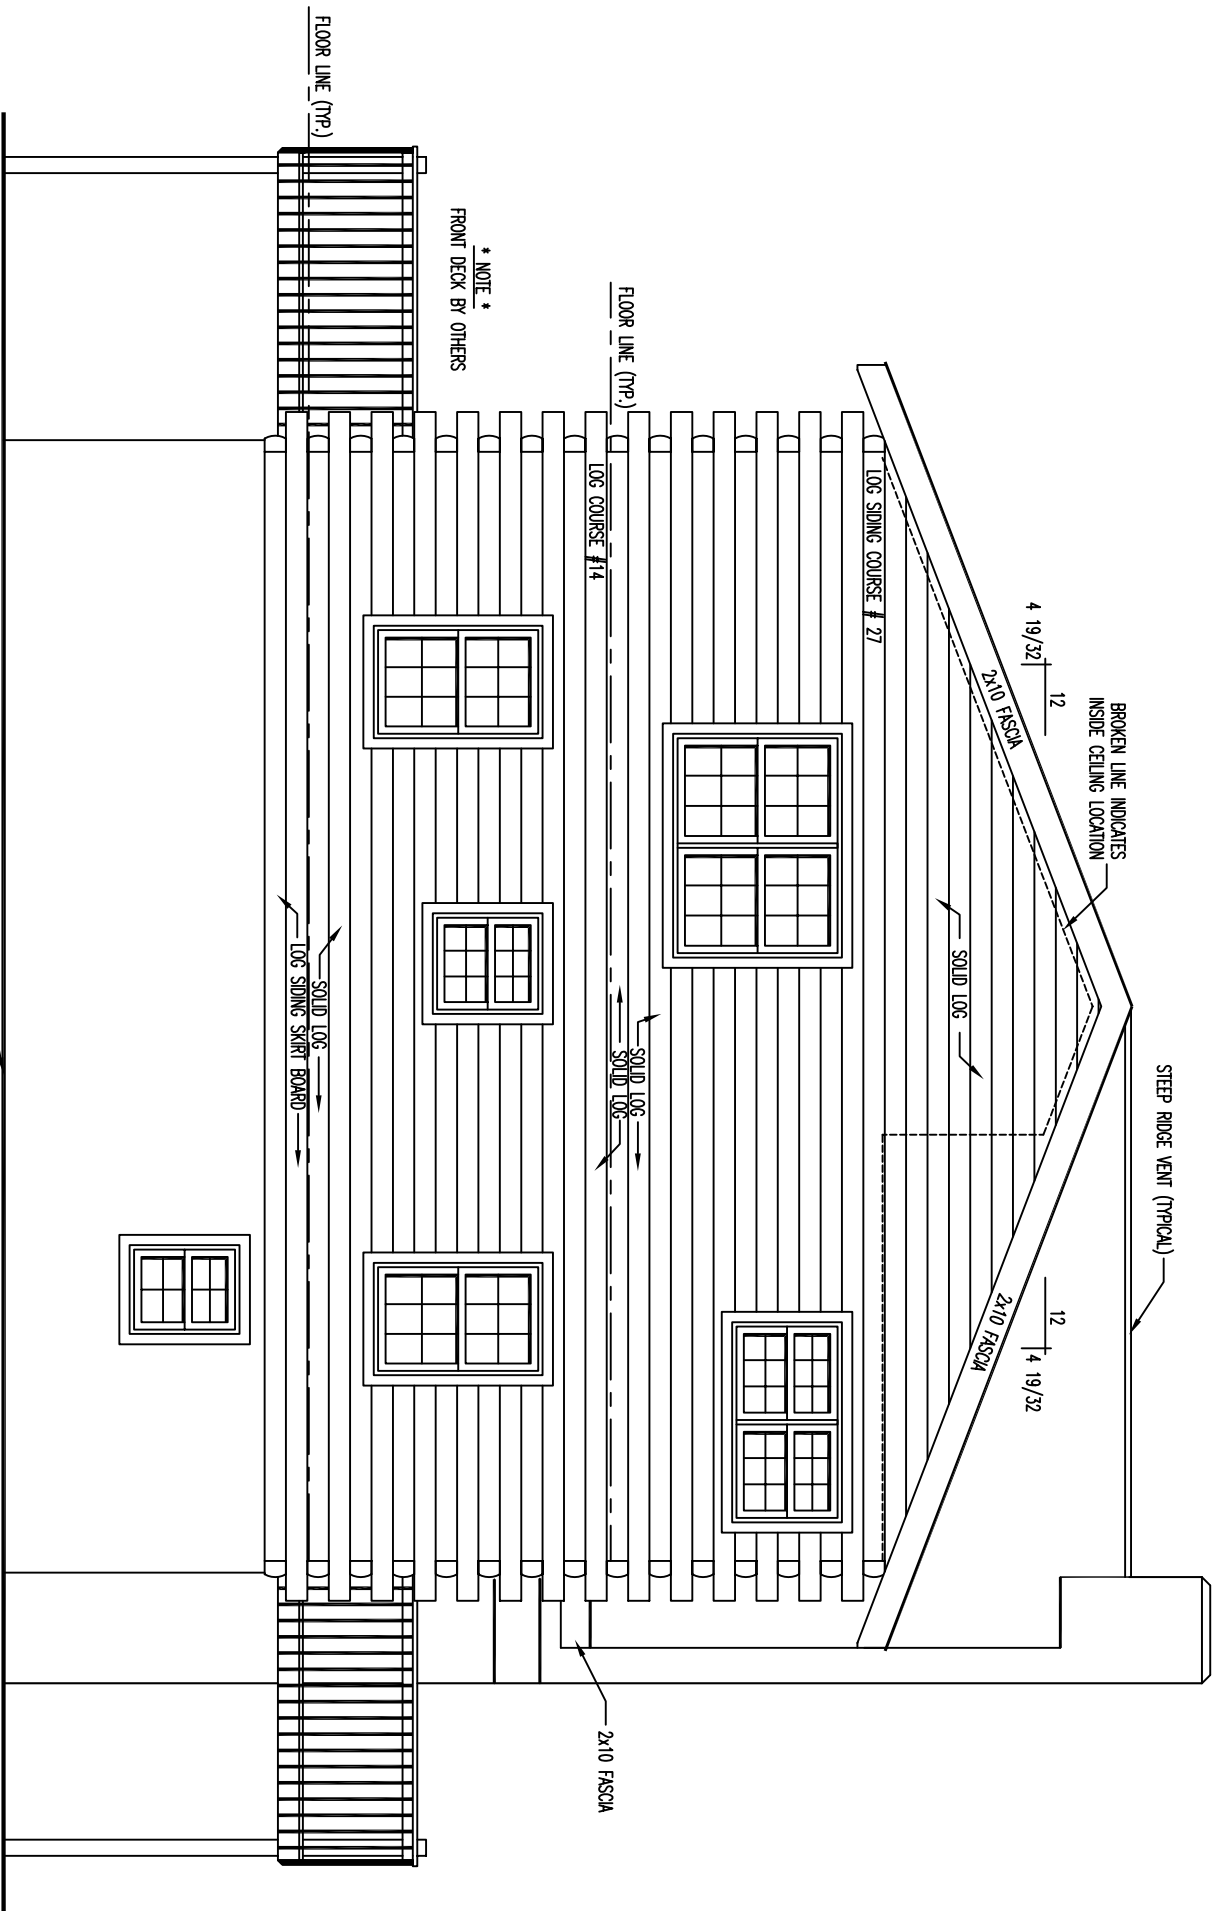

\* NOTE \*  
FRONT DECK BY OTHERS

BROKEN LINE INDICATES  
INSIDE CEILING LOCATION

STEEP RIDGE VENT (TYPICAL)

4 19/32 | 12

2x10 FASCIA

SOLID LOG

12 | 4 19/32

2x10 FASCIA

LOG SIDING COURSE # 27

FLOOR LINE (TRP.)

LOG COURSE # 14

SOLID LOG

2x10 FASCIA

FLOOR LINE (TRP.)

SOLID LOG

LOG SIDING SKIRT BOARD


VERIFY GRADE

RIGHT ELEVATION

# FLOOR PLAN 1ST LEVEL

FLOOR AREA = 1,344 SQ. FT.

▨ - INDICATES BEARING WALLS @ 16" O.C.

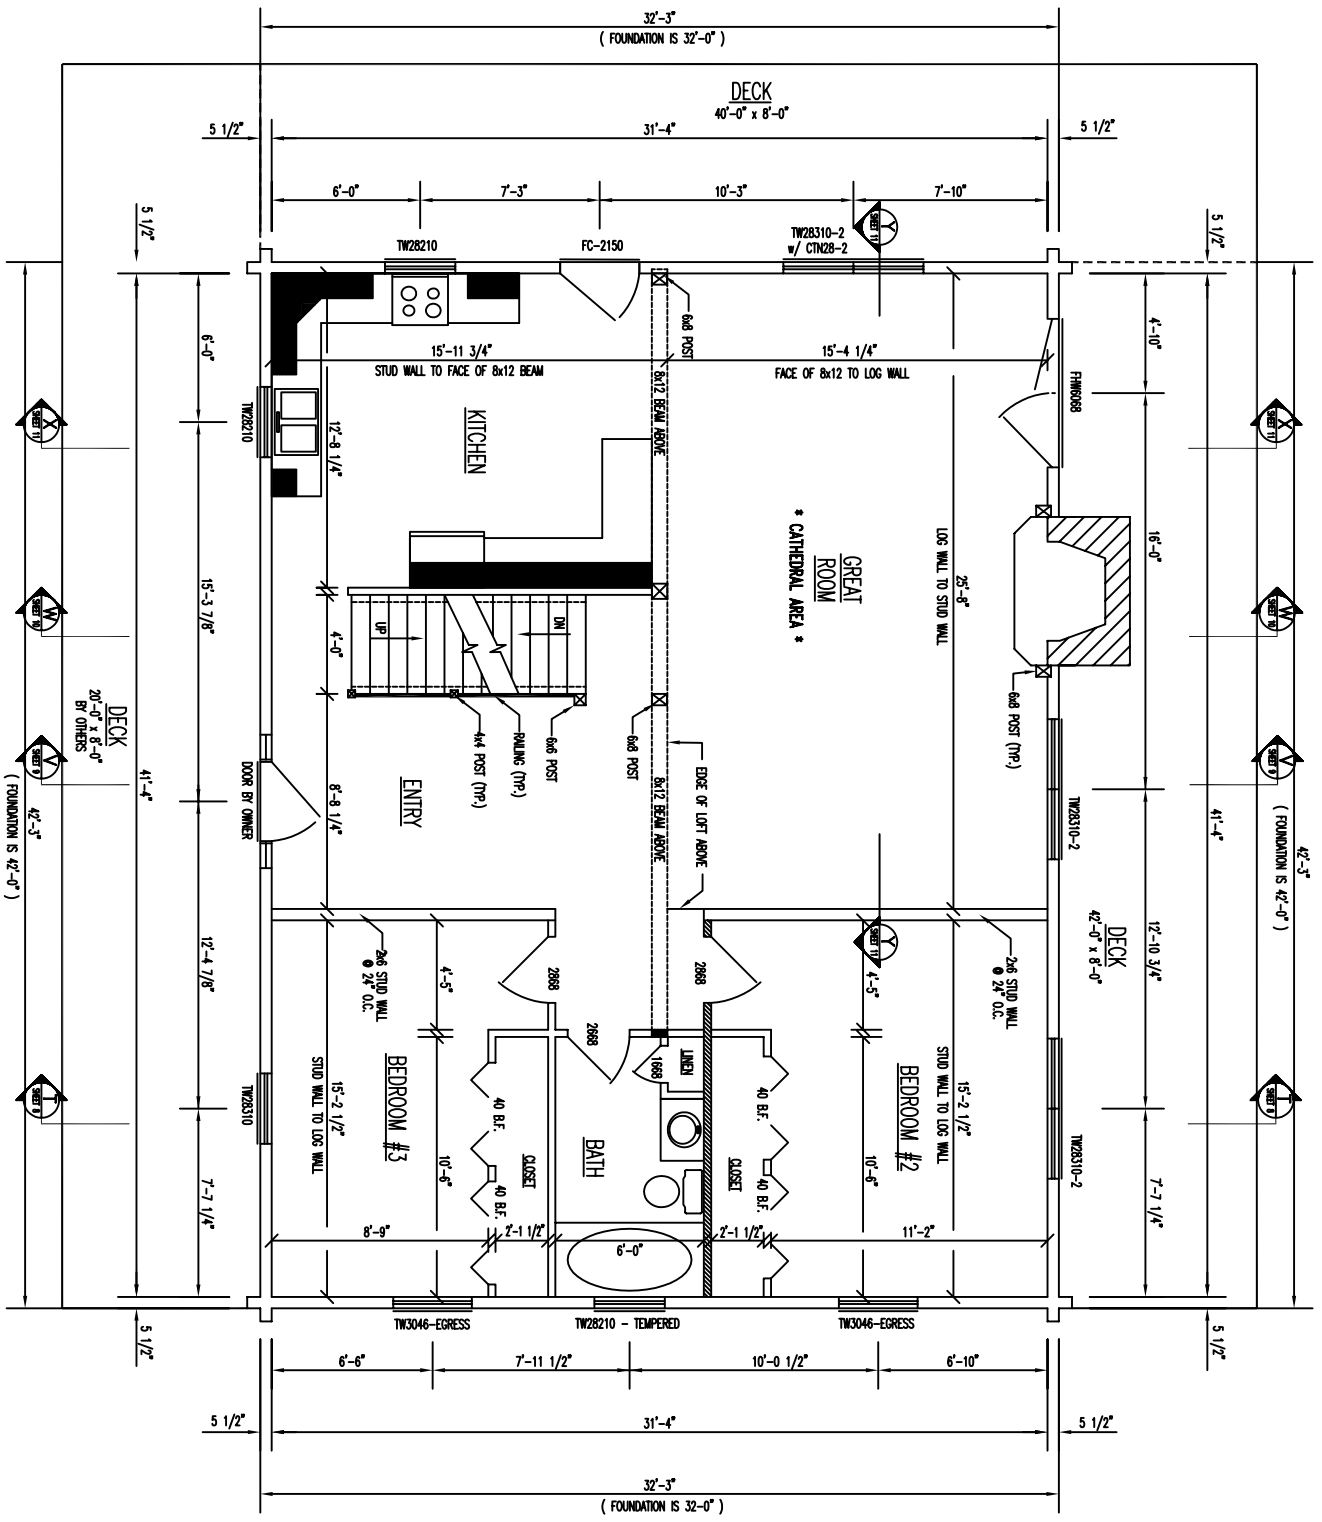

32'-3"  
(FOUNDATION IS 32'-0")

DECK  
40'-0" x 8'-0"

KITCHEN

\* CATHEDRAL AREA \*

ENTRY

BEDROOM #3

BATH

BEDROOM #2


DECK  
42'-0" x 8'-0"

FLOOR PLAN 1ST LEVEL

FLOOR AREA = 1,344 SQ. FT.

▨ - INDICATES BEARING WALLS @ 16" O.C.

2x12 CATHEDRAL RAFTER ROOF SYSTEM  
 W/ 1" T & G CEILING FINISH W/ 6x8 EXPOSED BEAMS OVER GREAT ROOM ONLY

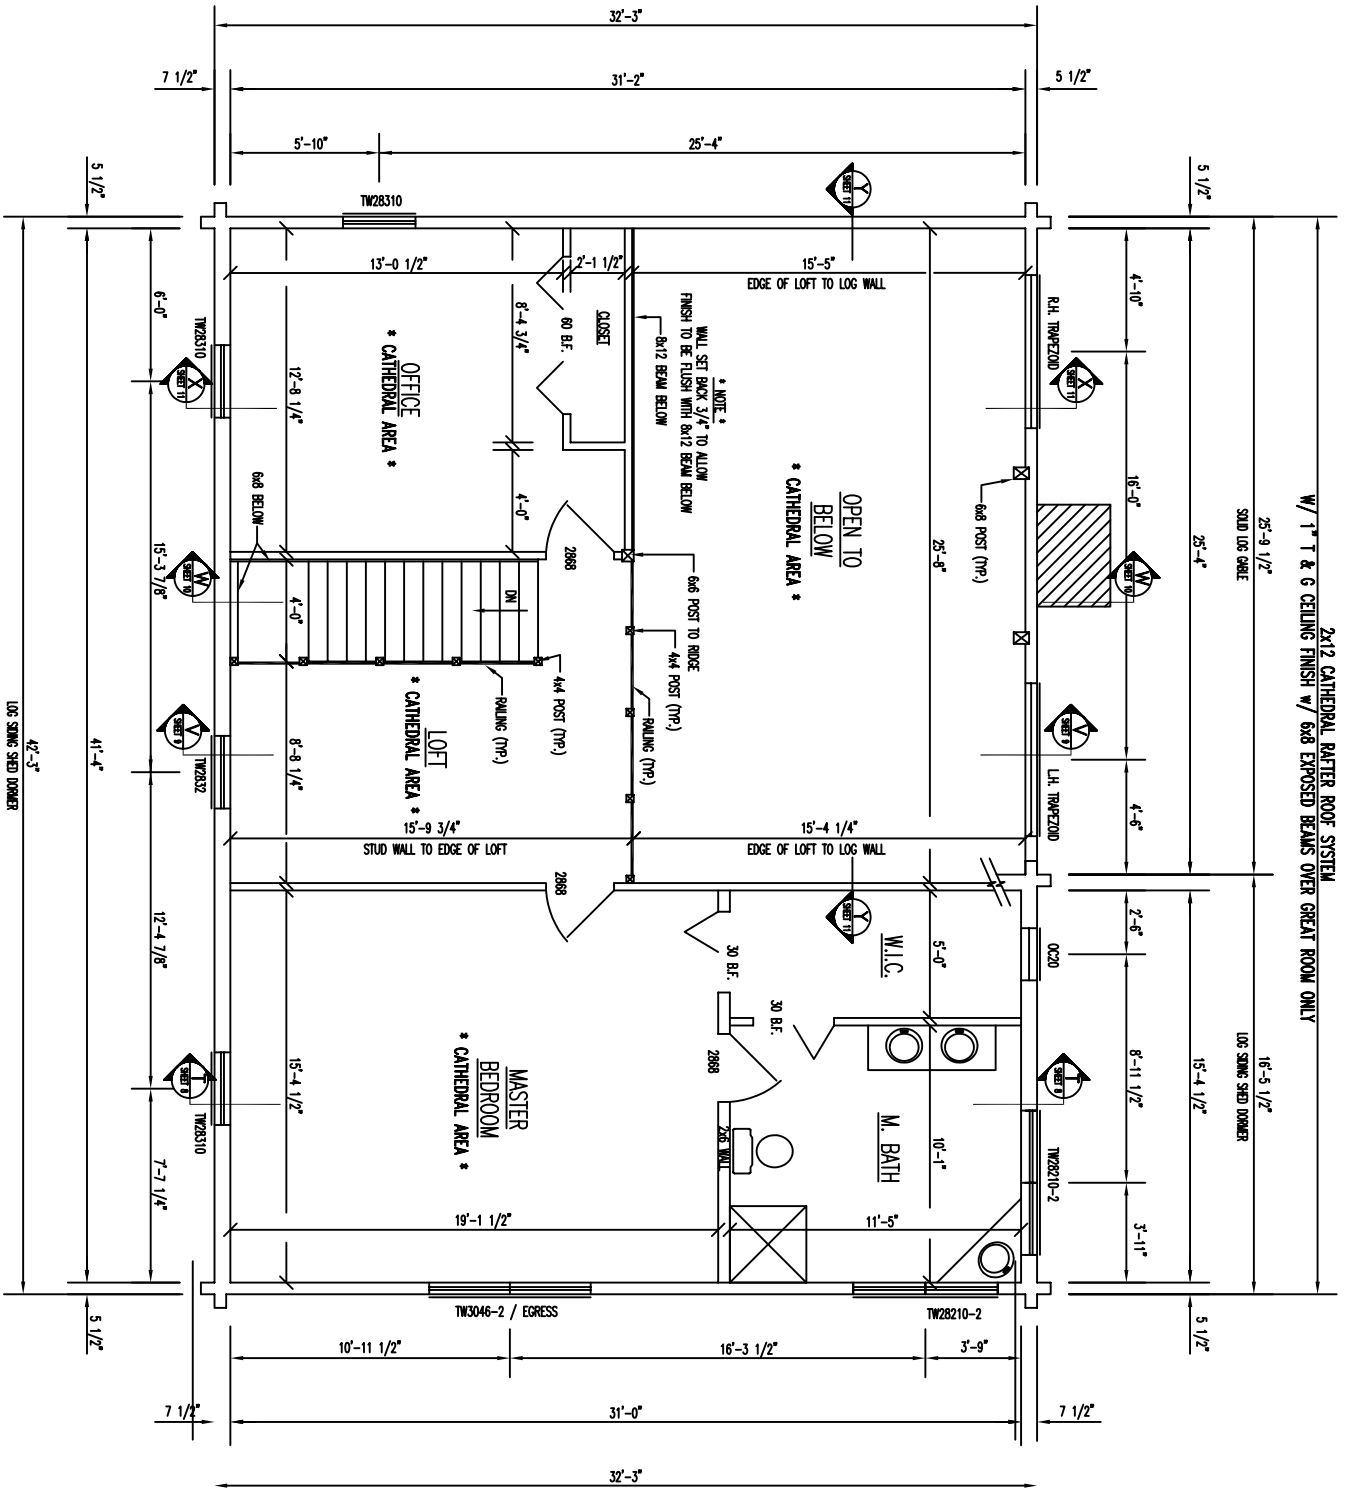

# FLOOR PLAN 2nd LEVEL

FLOOR AREA = 895 SQ. FT.