




# FRONT ELEVATION

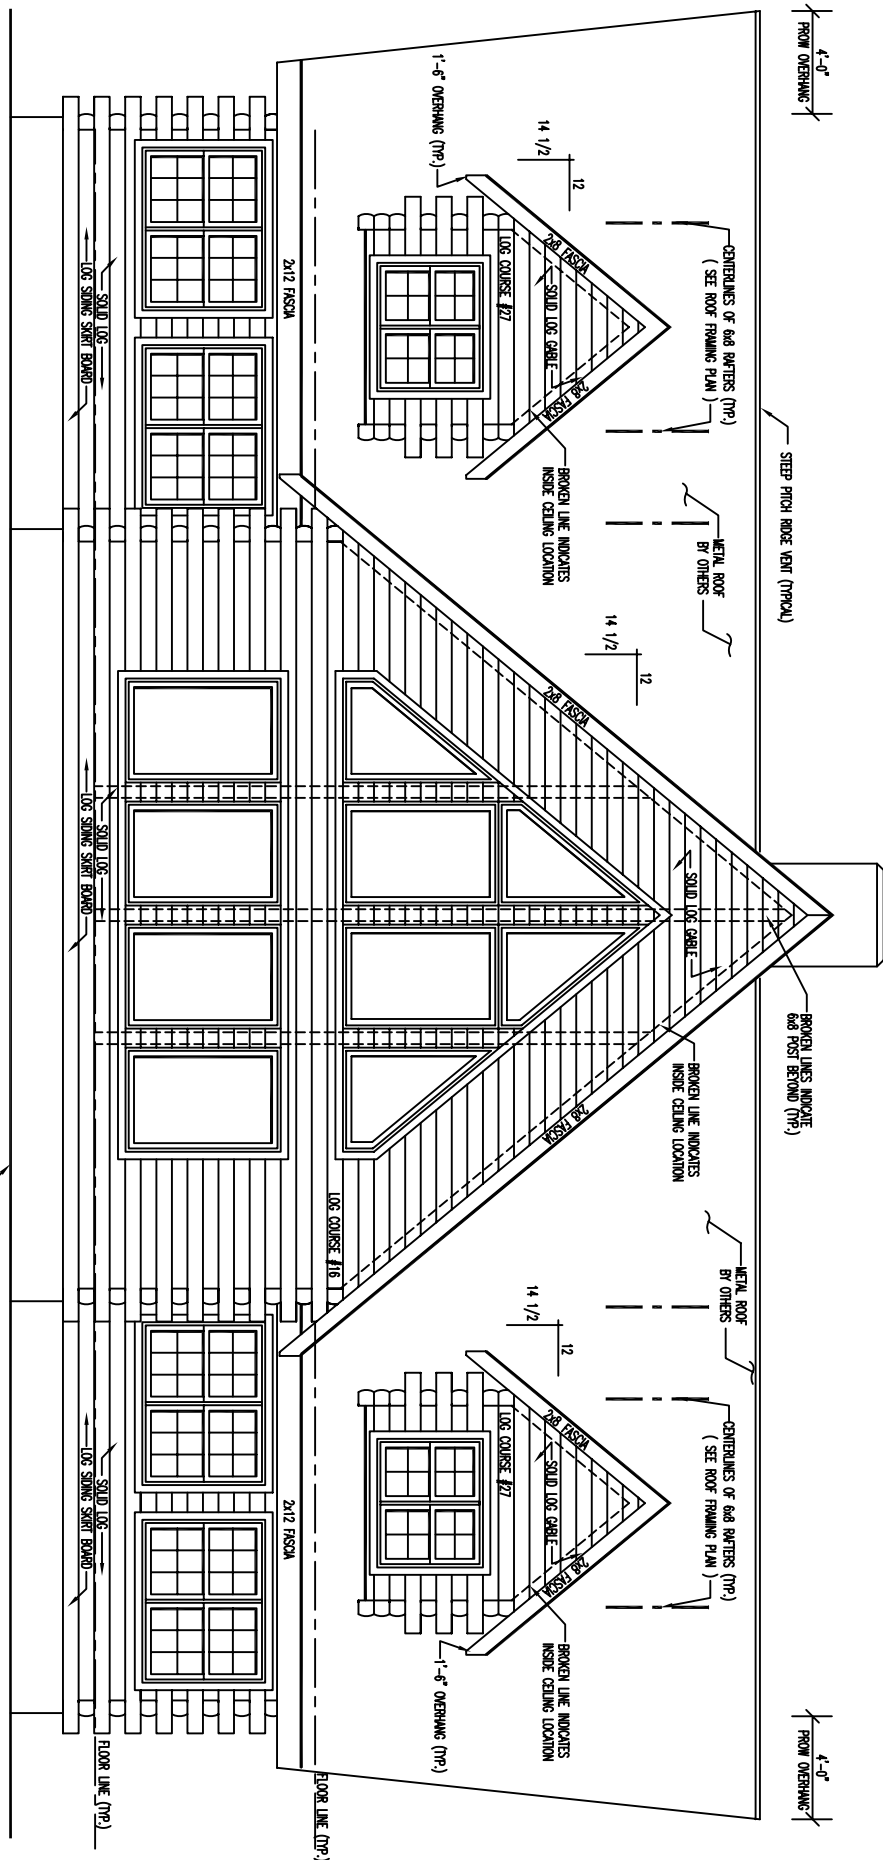


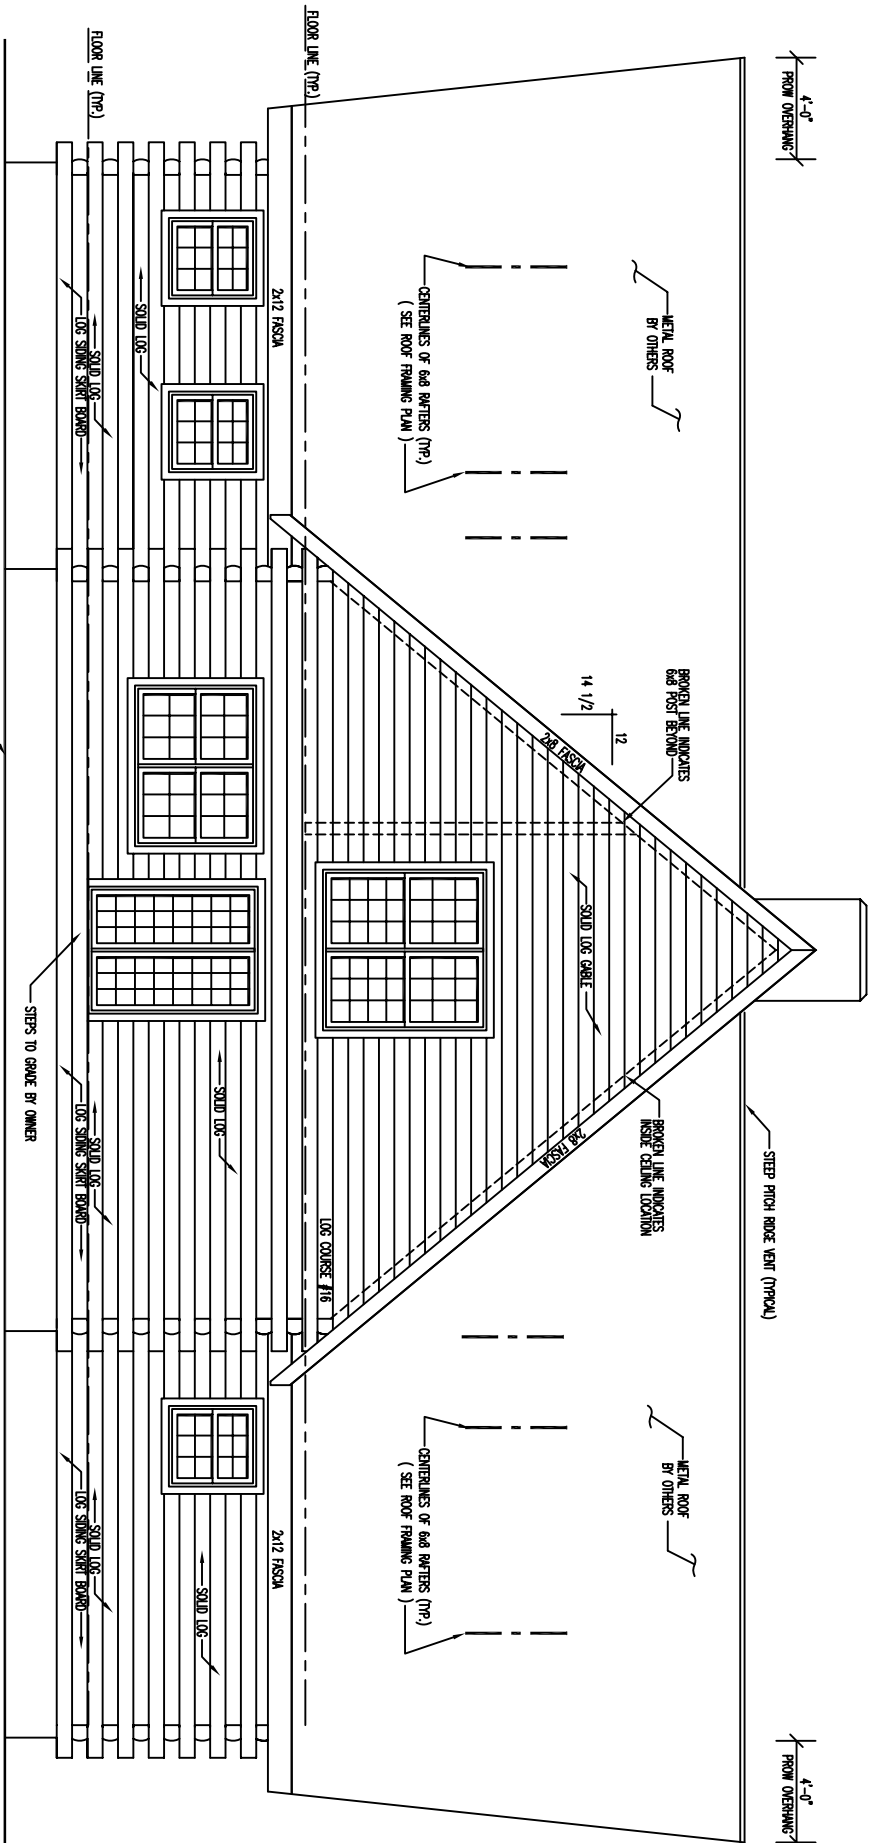

REAR ELEVATION

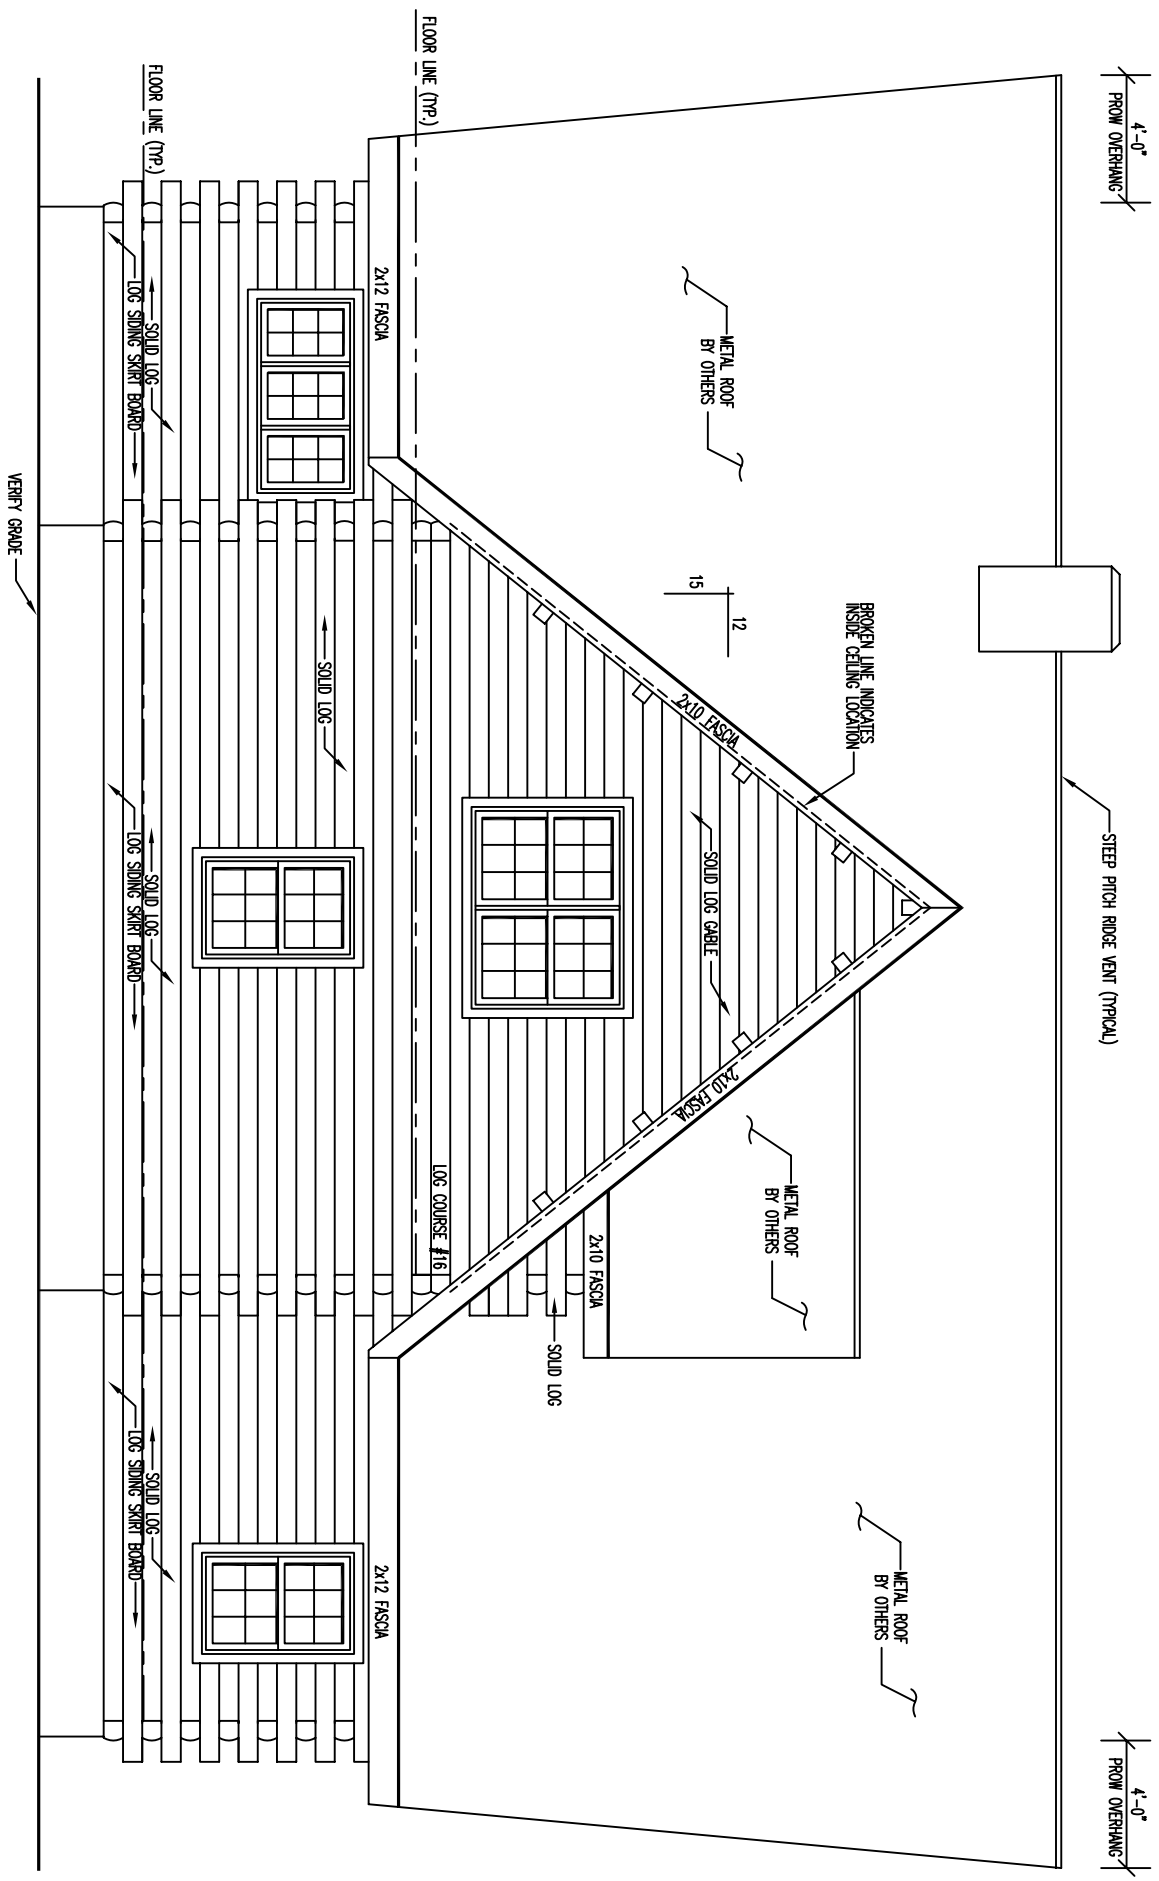


LEFT ELEVATION

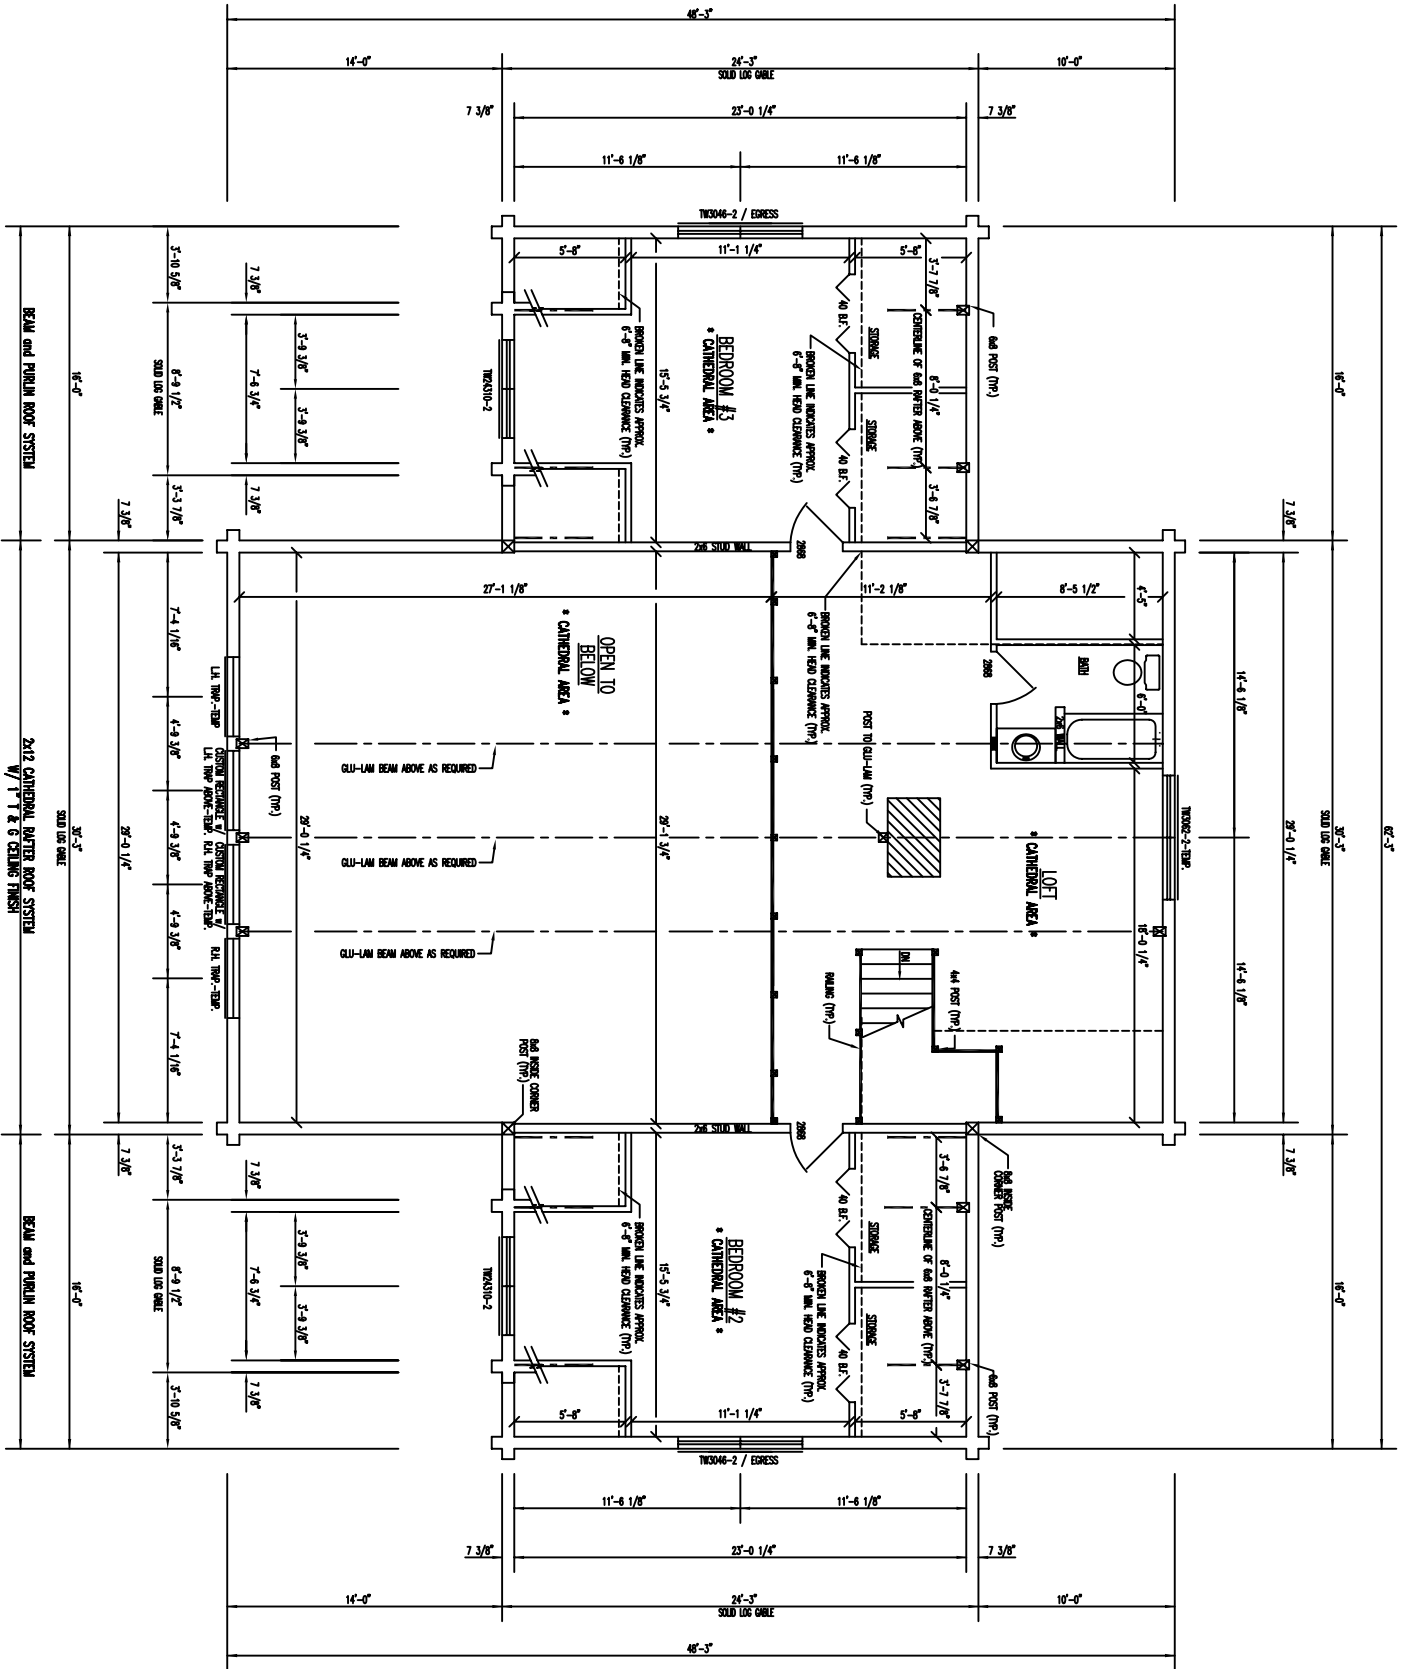


# FLOOR PLAN 2nd LEVEL

FLOOR AREA = 1,163 SQ. FT.

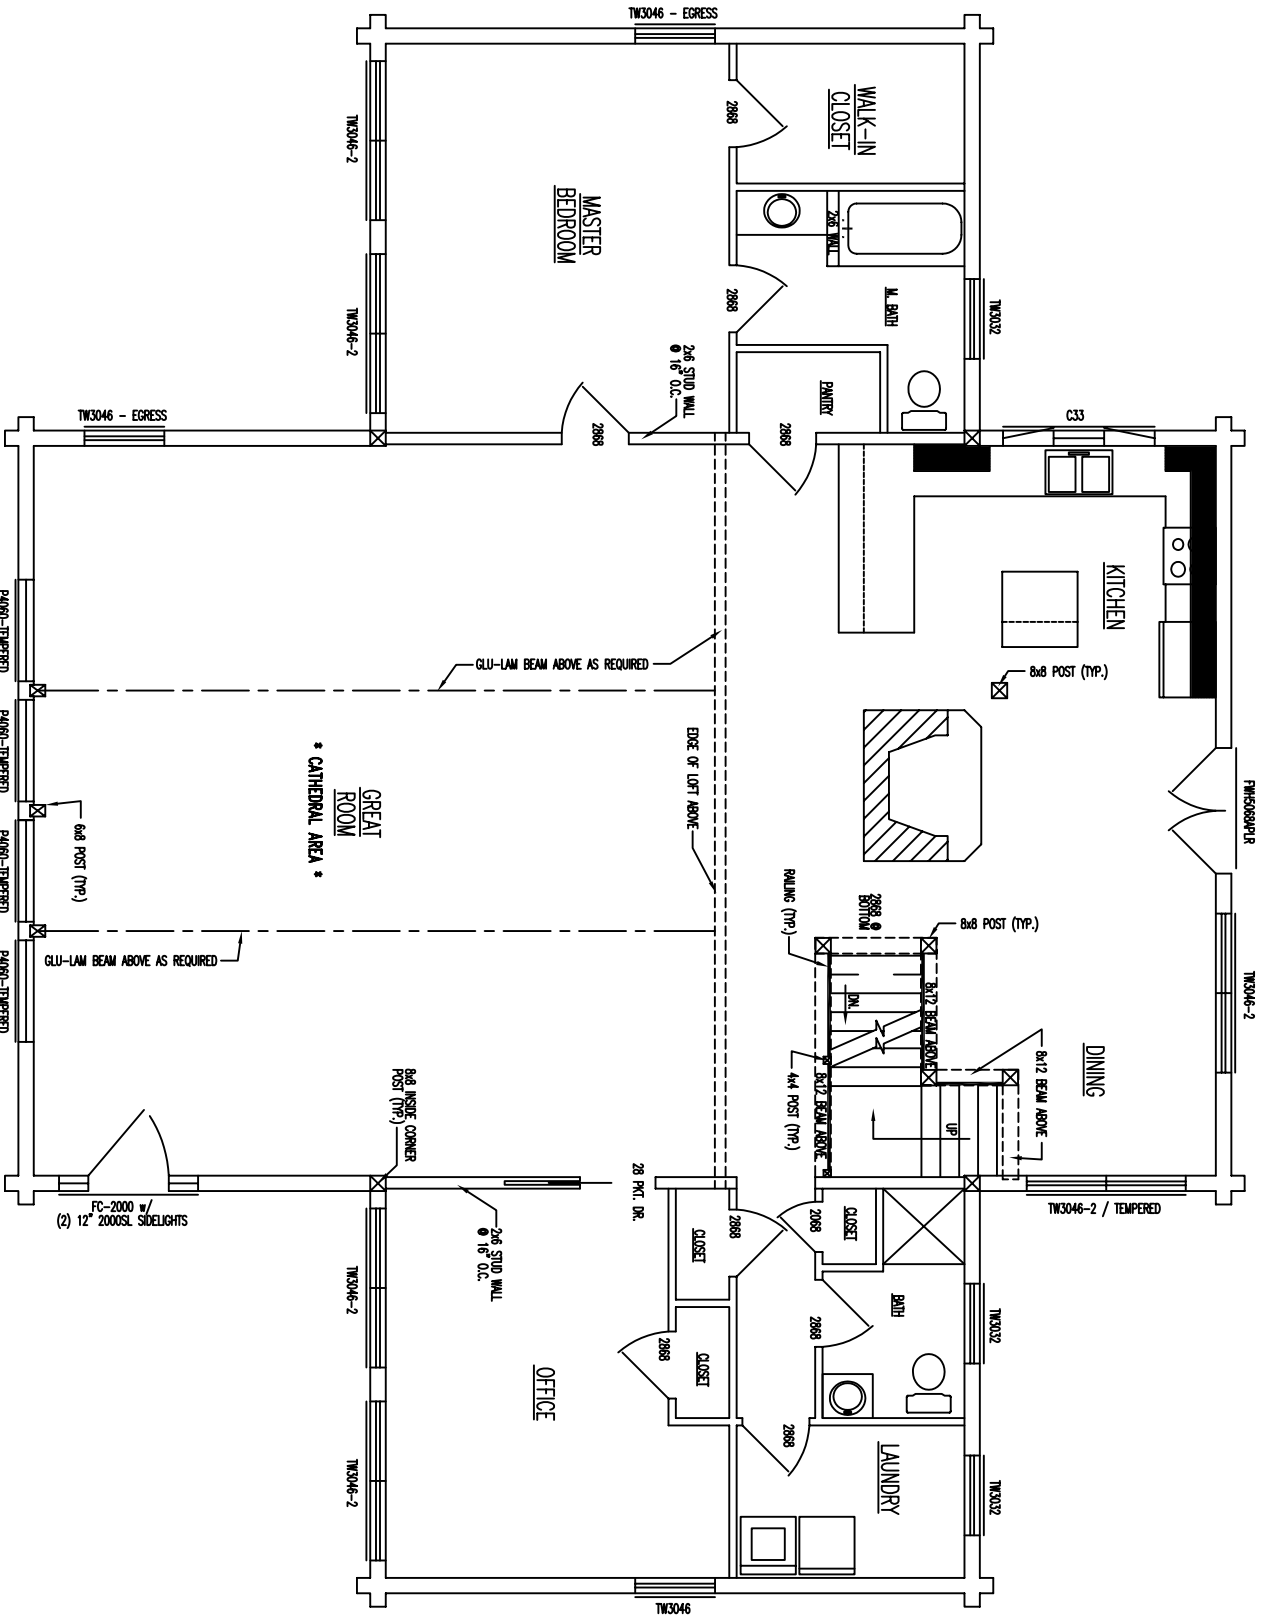

# FLOOR PLAN 1ST LEVEL

FLOOR AREA = 2,208 SQ. FT.

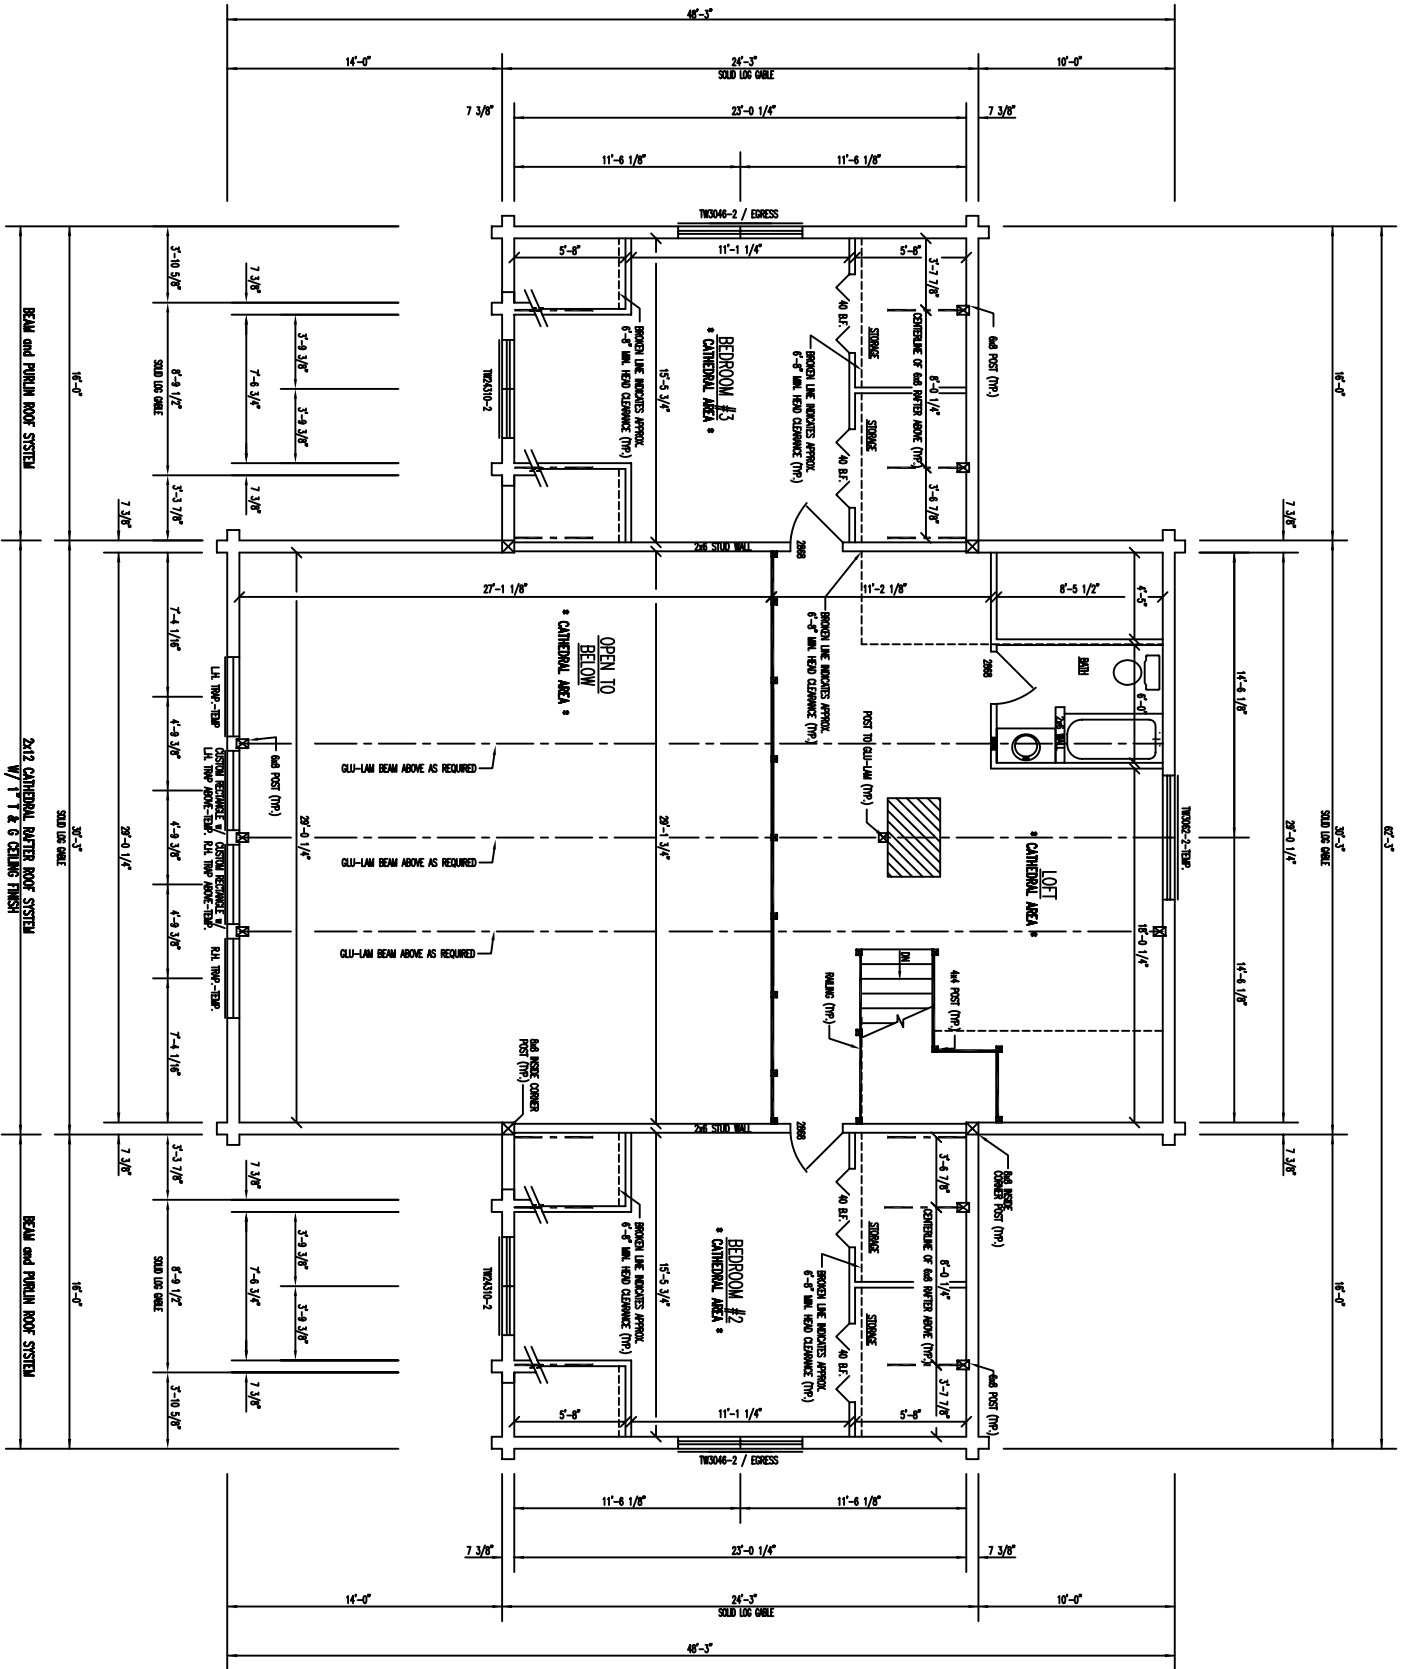

# FLOOR PLAN 2nd LEVEL

FLOOR AREA = 1,163 SQ. FT.

BEAM and PERIMETER ROOF SYSTEM

2X12 CANTERNA WATER ROOF SYSTEM  
W/ 1" T & G CEILING FINISH

BEAM and PERIMETER ROOF SYSTEM