




FRONT ELEVATION

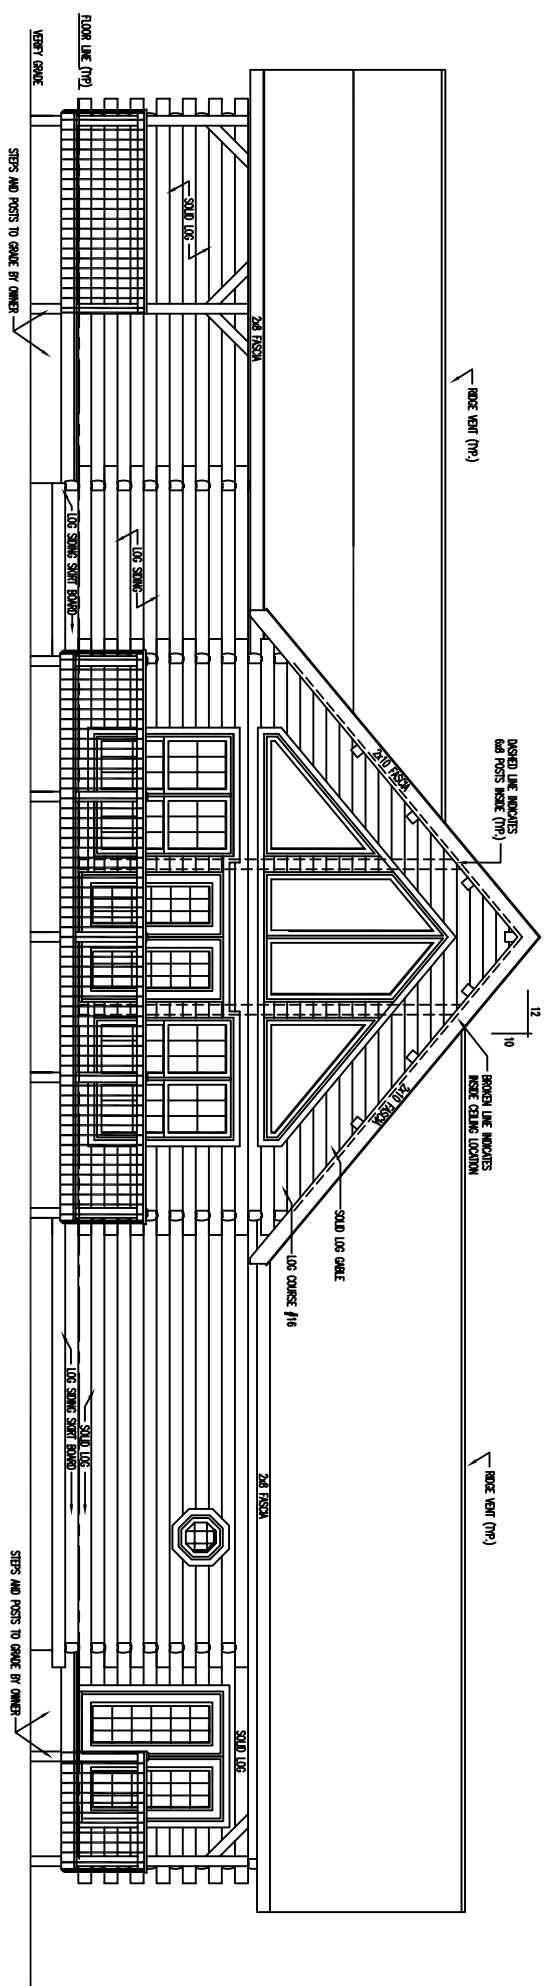


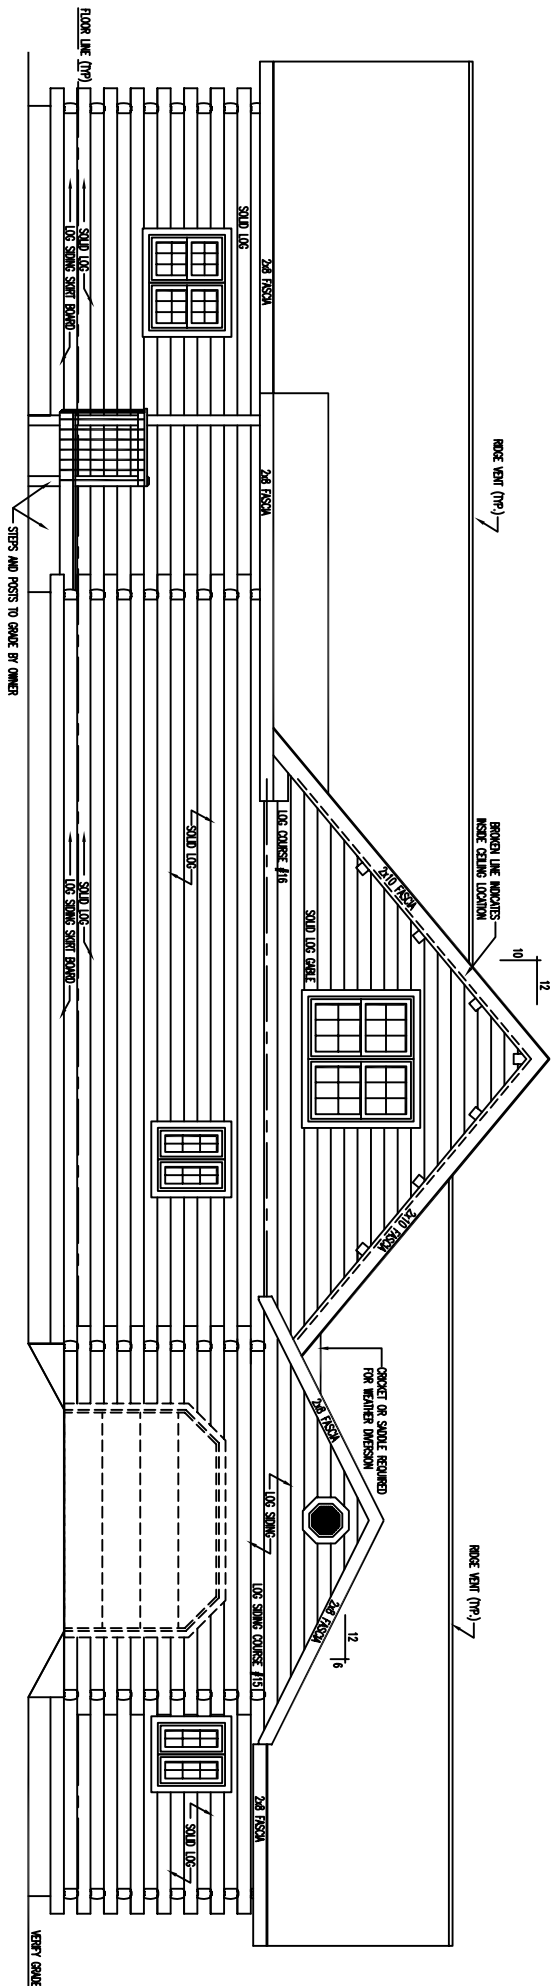


REAR ELEVATION

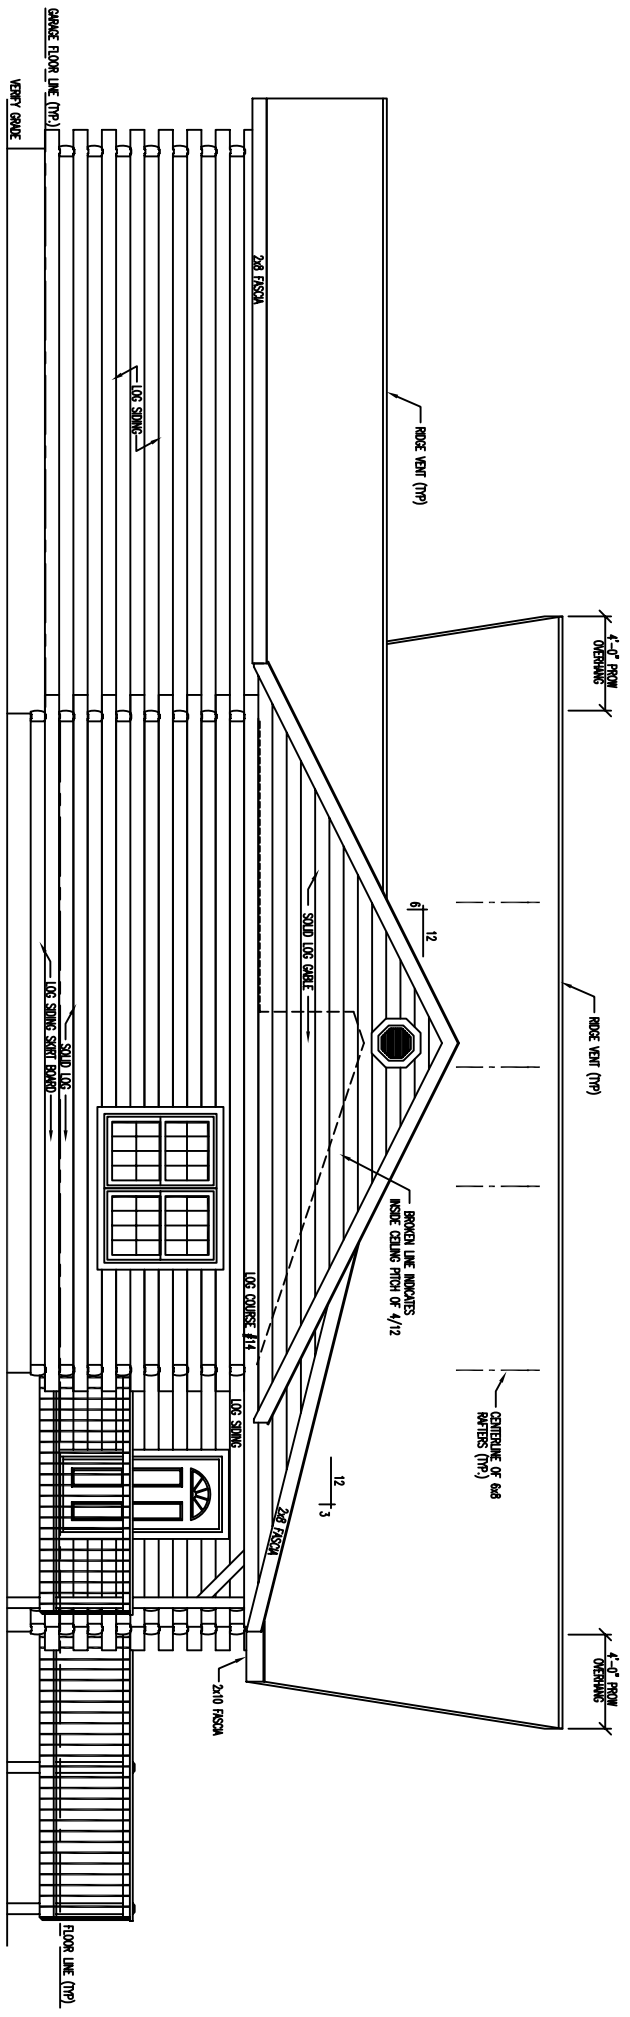

LEFT ELEVATION

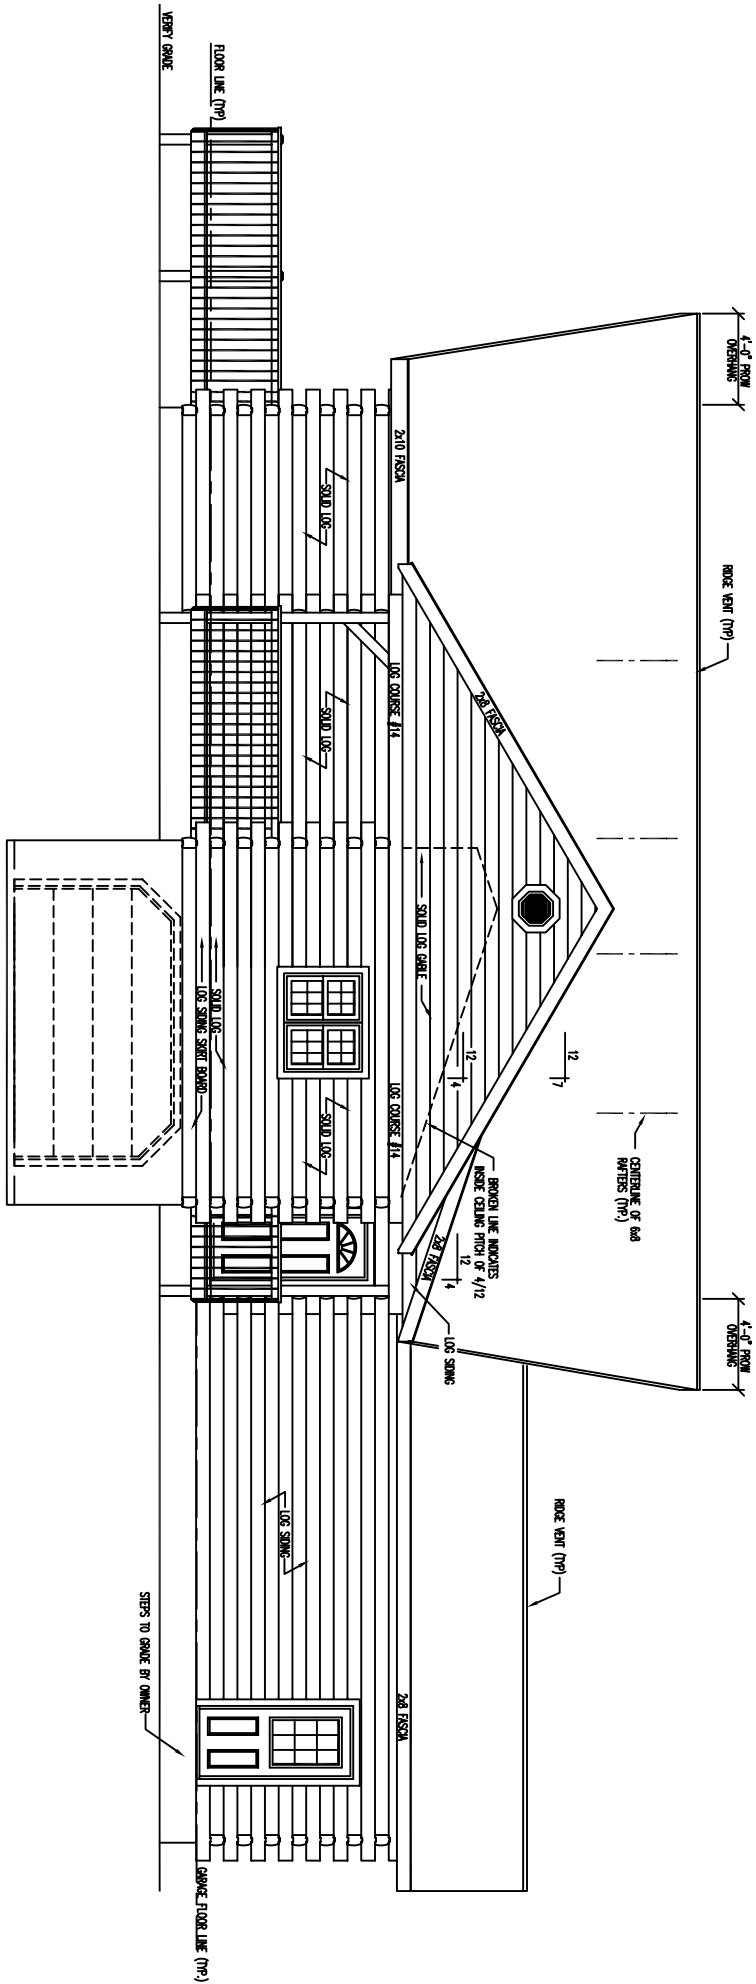

RIGHT ELEVATION

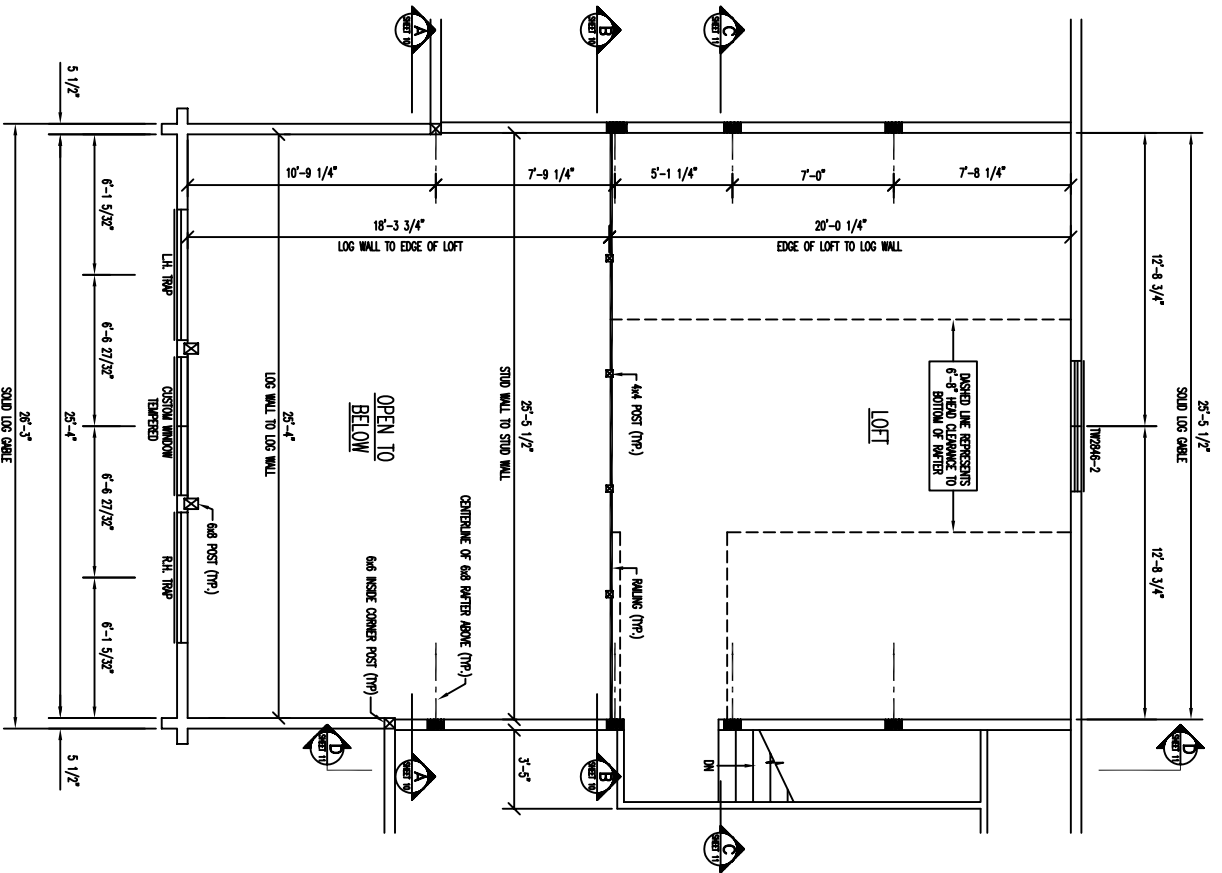

FLOOR PLAN 2nd LEVEL

FLOOR AREA = 523 SQ. FT.