



FRONT ELEVATION


PORCH POSTS AND STEPS
TO GRADE BY OTHERS

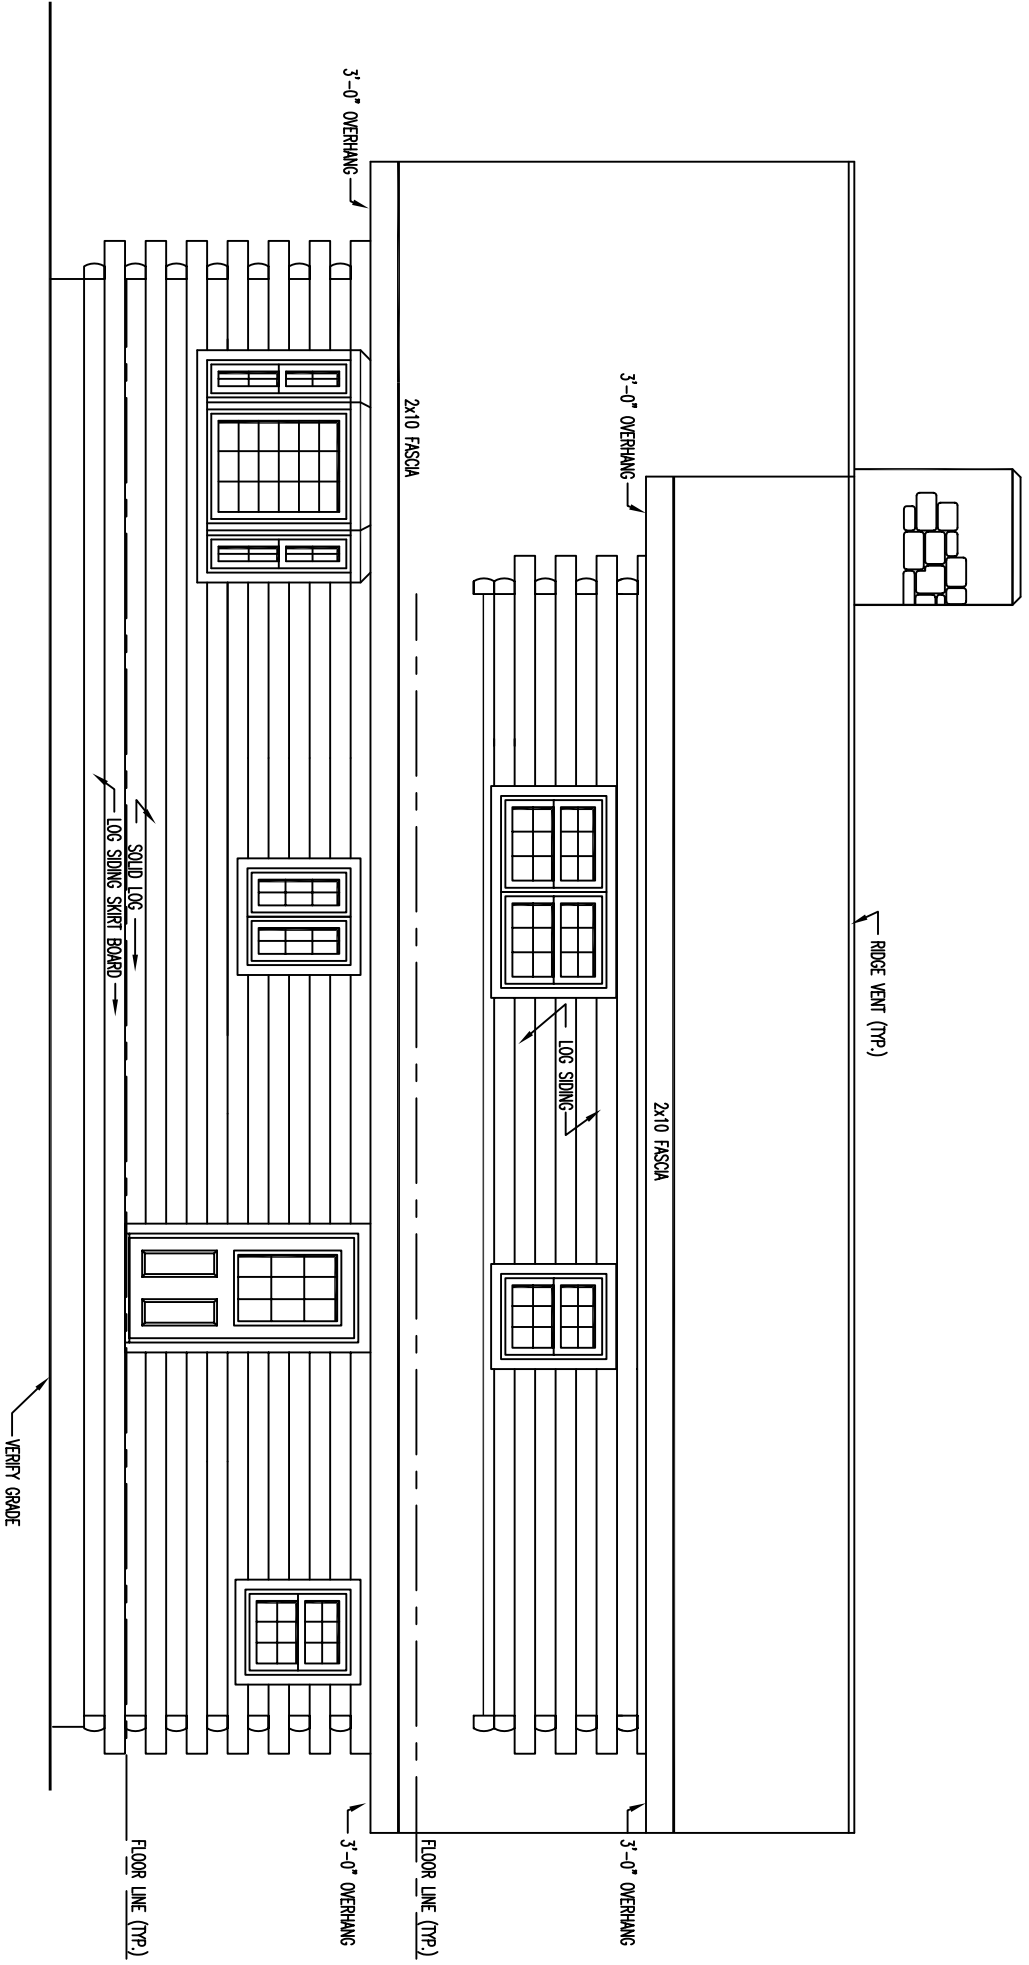

REAR ELEVATION

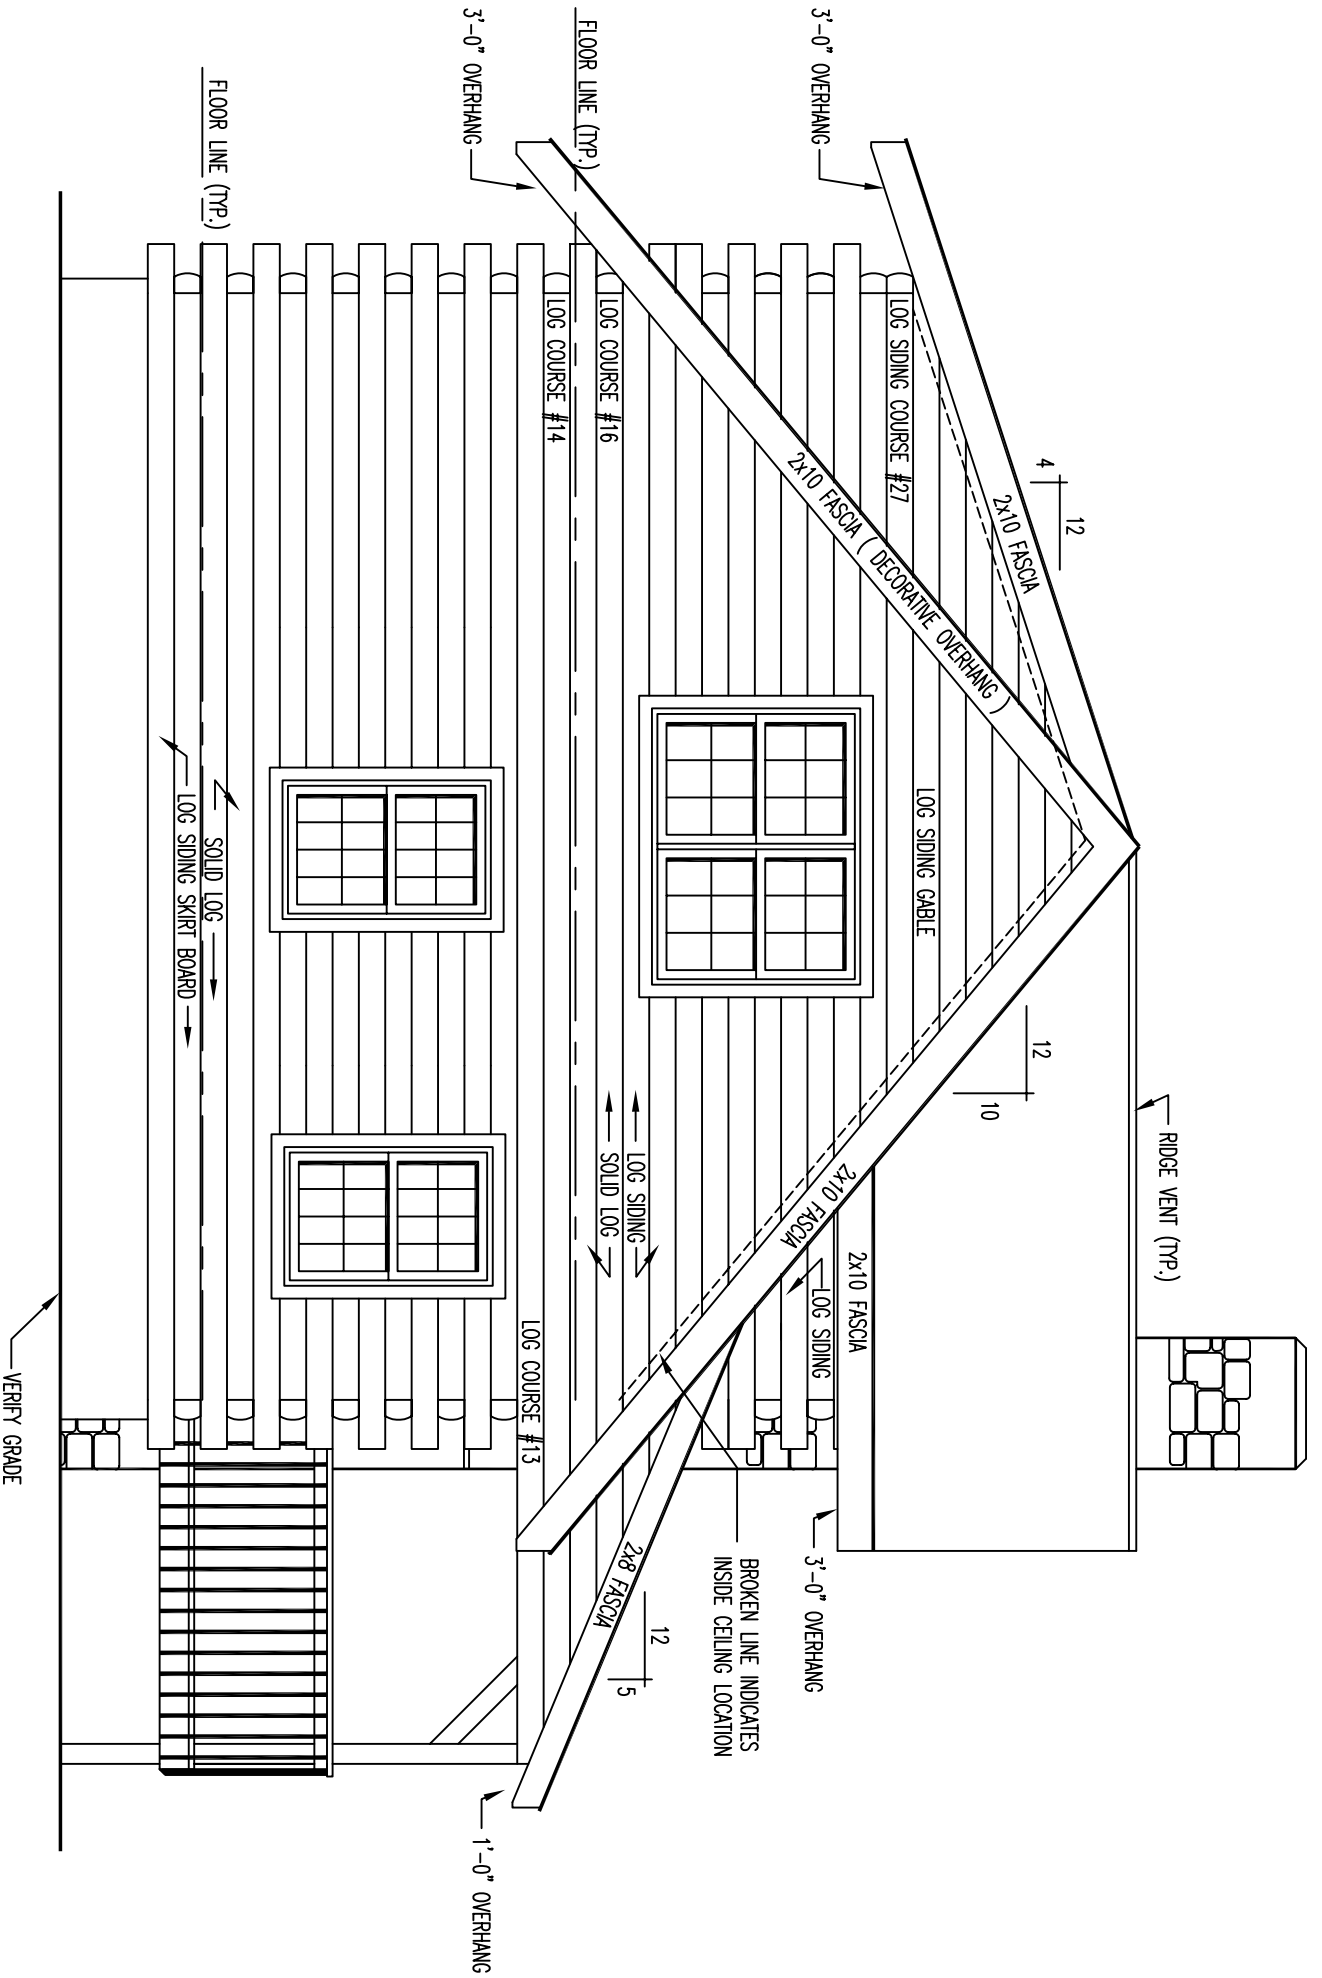


LEFT ELEVATION

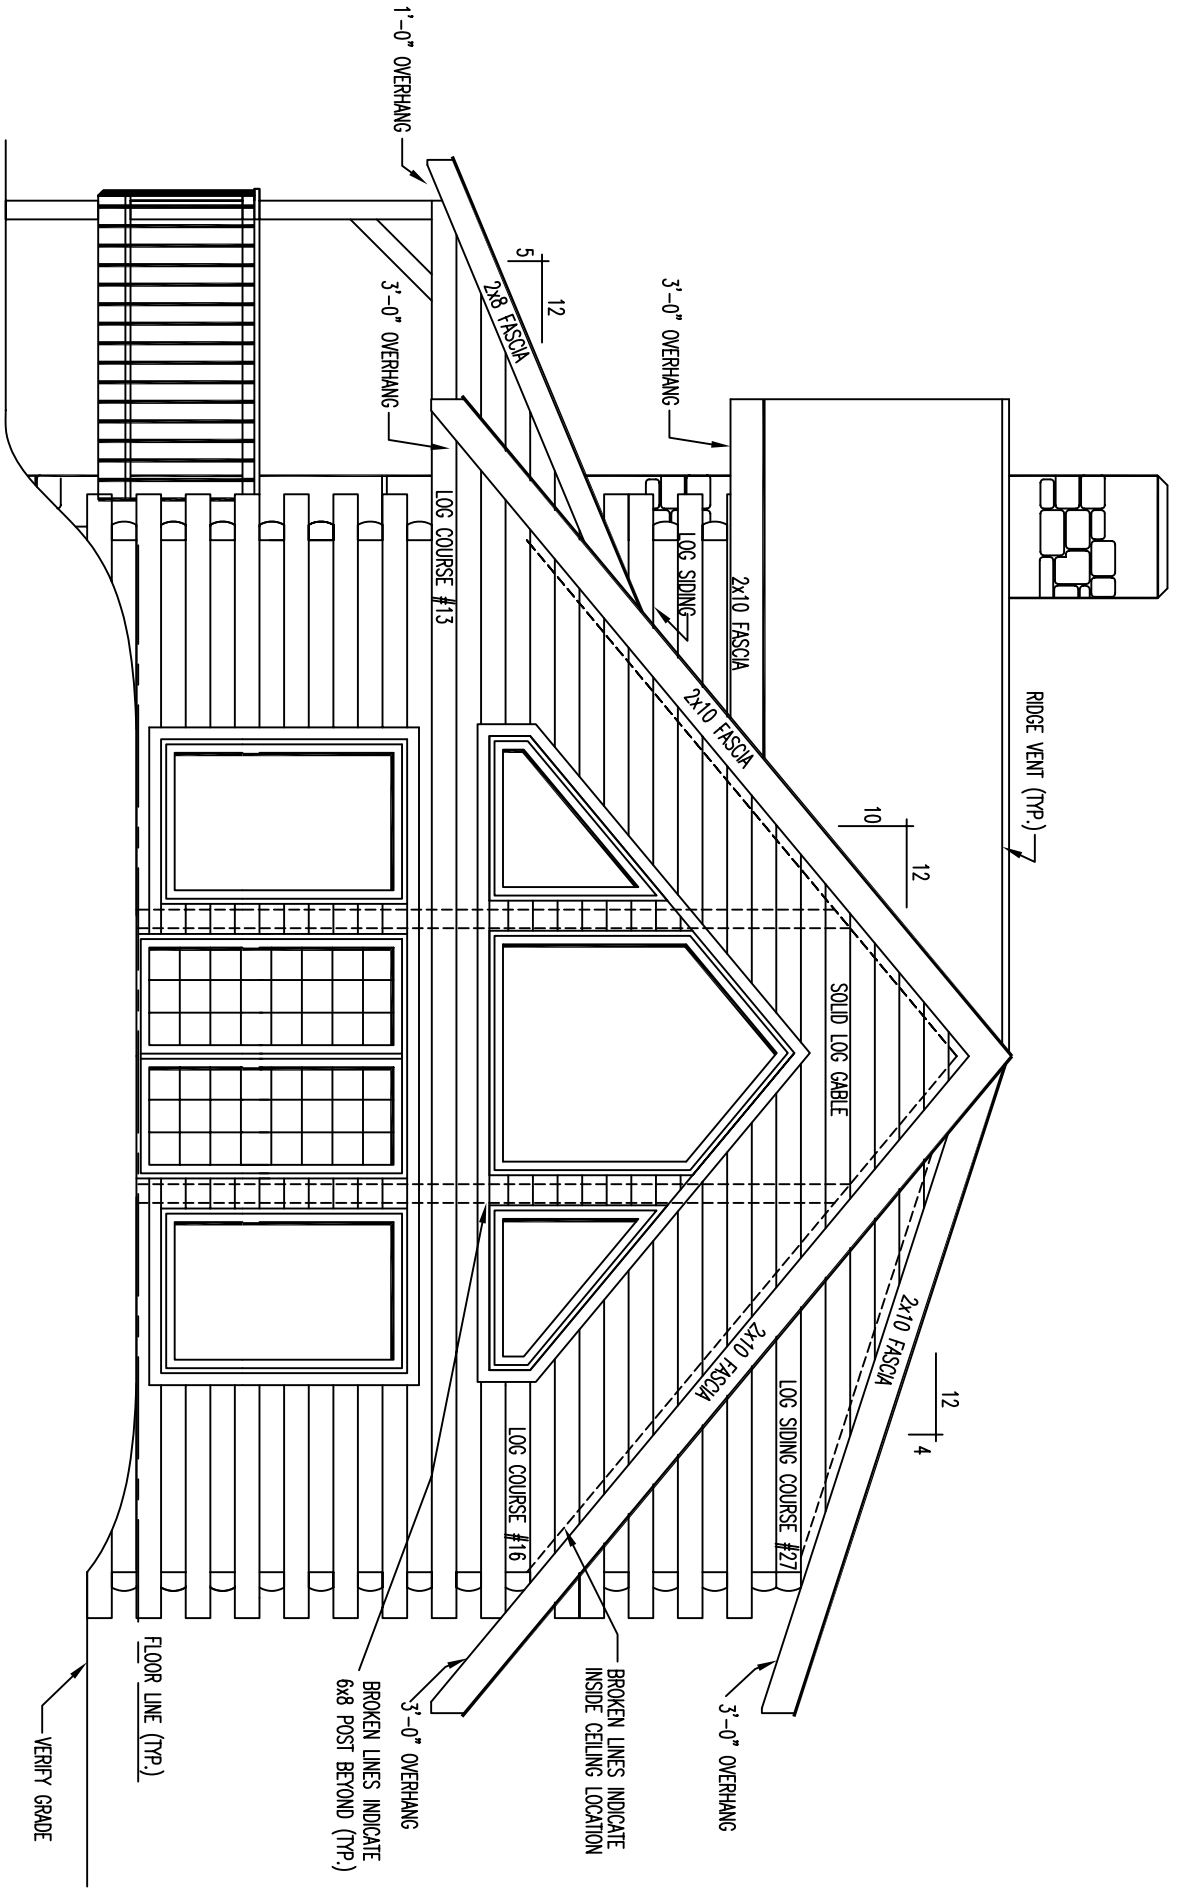

RIGHT ELEVATION


2x12 RAFTER ROOF SYSTEM
w/ 1" T & G CEILING FINISH AND 6x8 COLLAR TIES

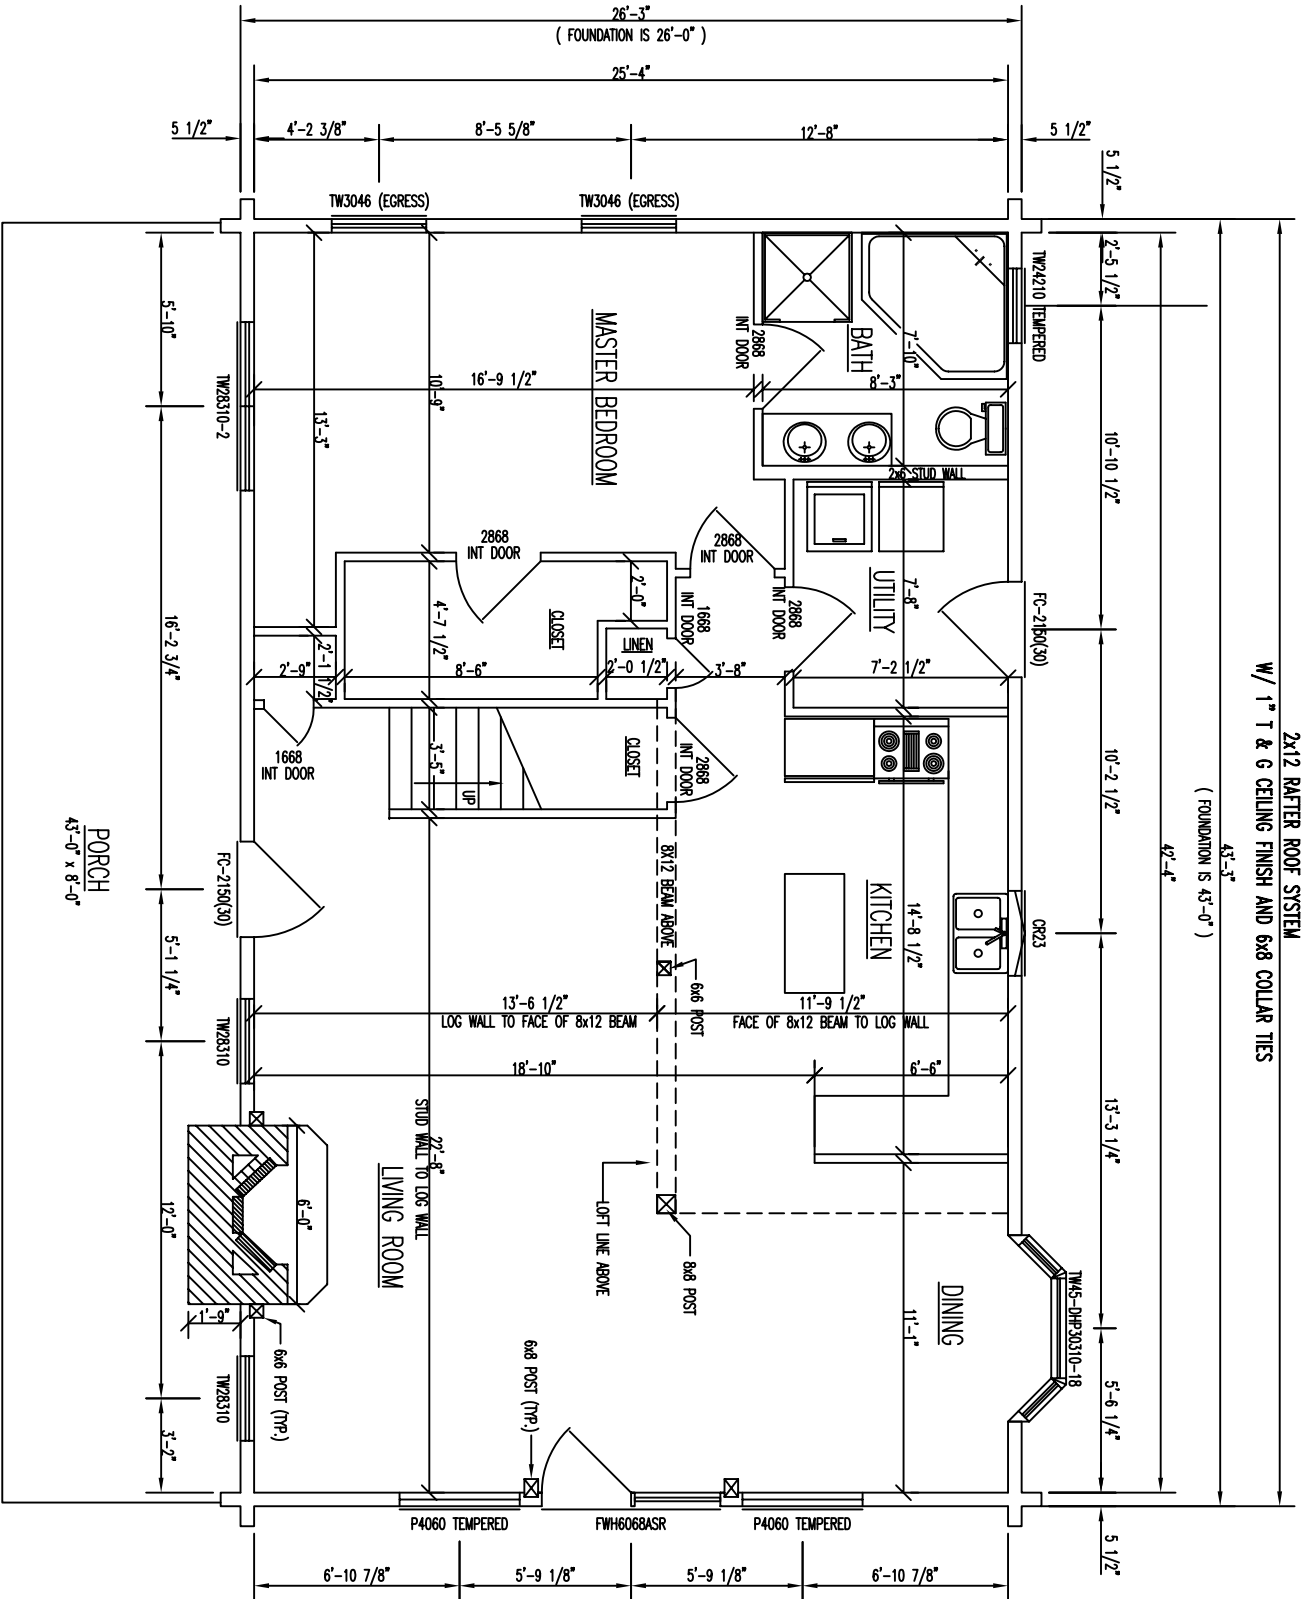

FLOOR PLAN 1st LEVEL

FLOOR AREA = 1098 SQ. FT.

2x12 CATHEDRAL RAFTER ROOF SYSTEM
 W/ 1" T & G CEILING FINISH AND 6x8 COLLAR TIES

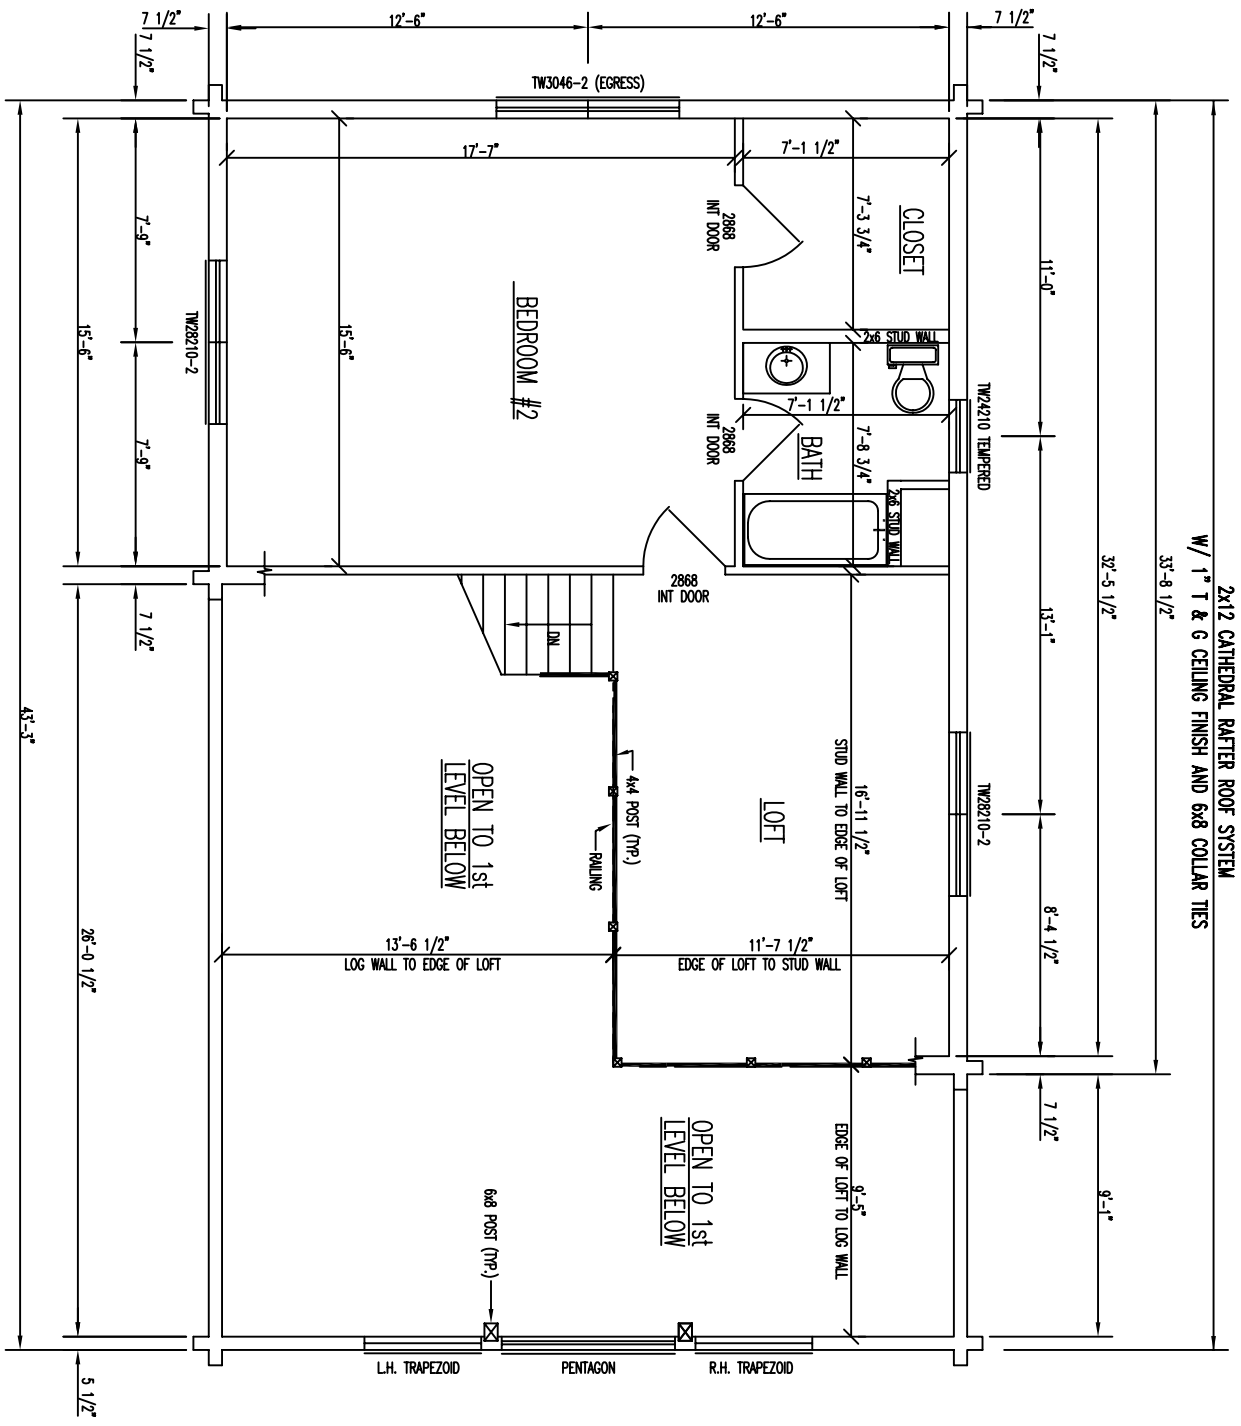

FLOOR PLAN 2nd LEVEL

FLOOR AREA = 584 SQ. FT.