

FRONT ELEVATION

CRICKET OR SADDLE REQUIRED FOR WEATHER DIVERSION

BROKEN LINE INDICATES
INSIDE CEILING LOCATION

LOG COURSE #16

1'-0" OVERHANG

#4 13/16

12

LOG COURSE #13

2x8 FASCIA

10

12

2x10 FASCIA

SOLID LOG GABLE

2x10 FASCIA

2x8 FASCIA

1'-0" OVERHANG

6x6 W.P. PORCH POST (TYP.)


FLOOR LINE (TYP.)

VERIFY GRADE


SOLID LOG

LOG SIDING SHIRT BOARD


BROKEN LINES INDICATE
6x8 POST BEYOND (TYP.)

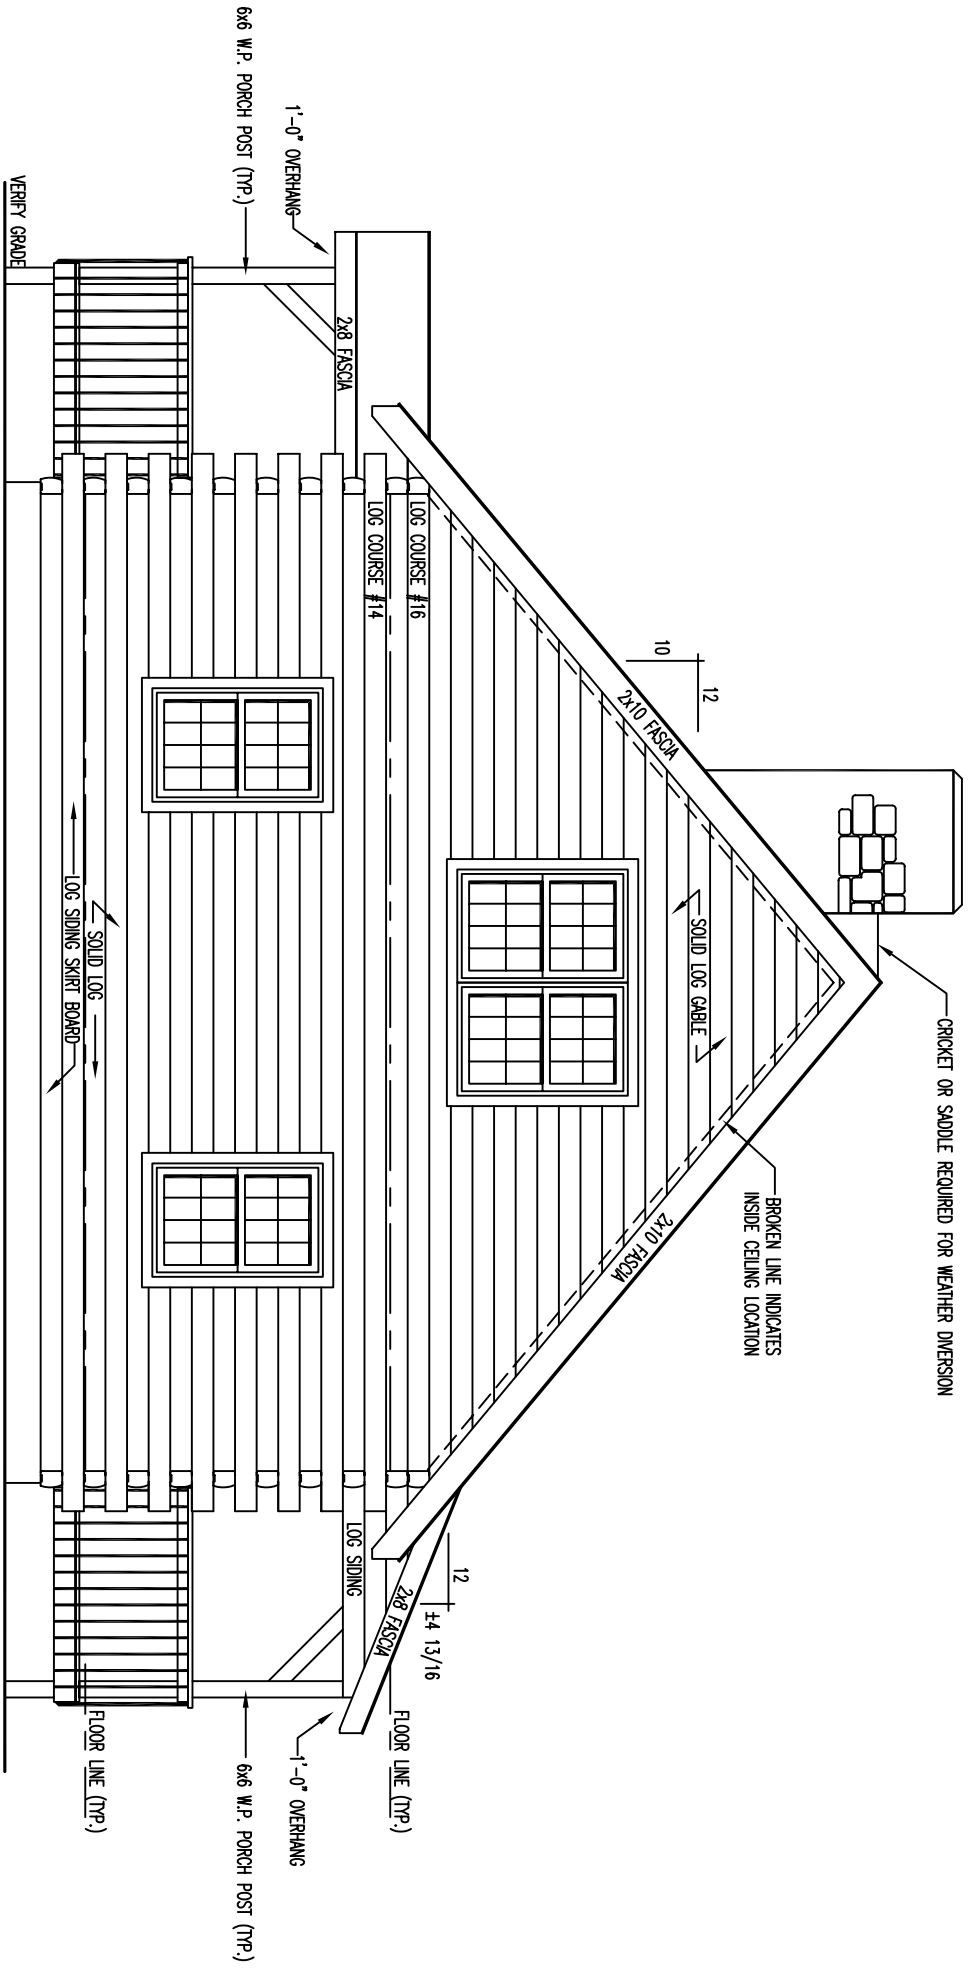

REAR ELEVATION

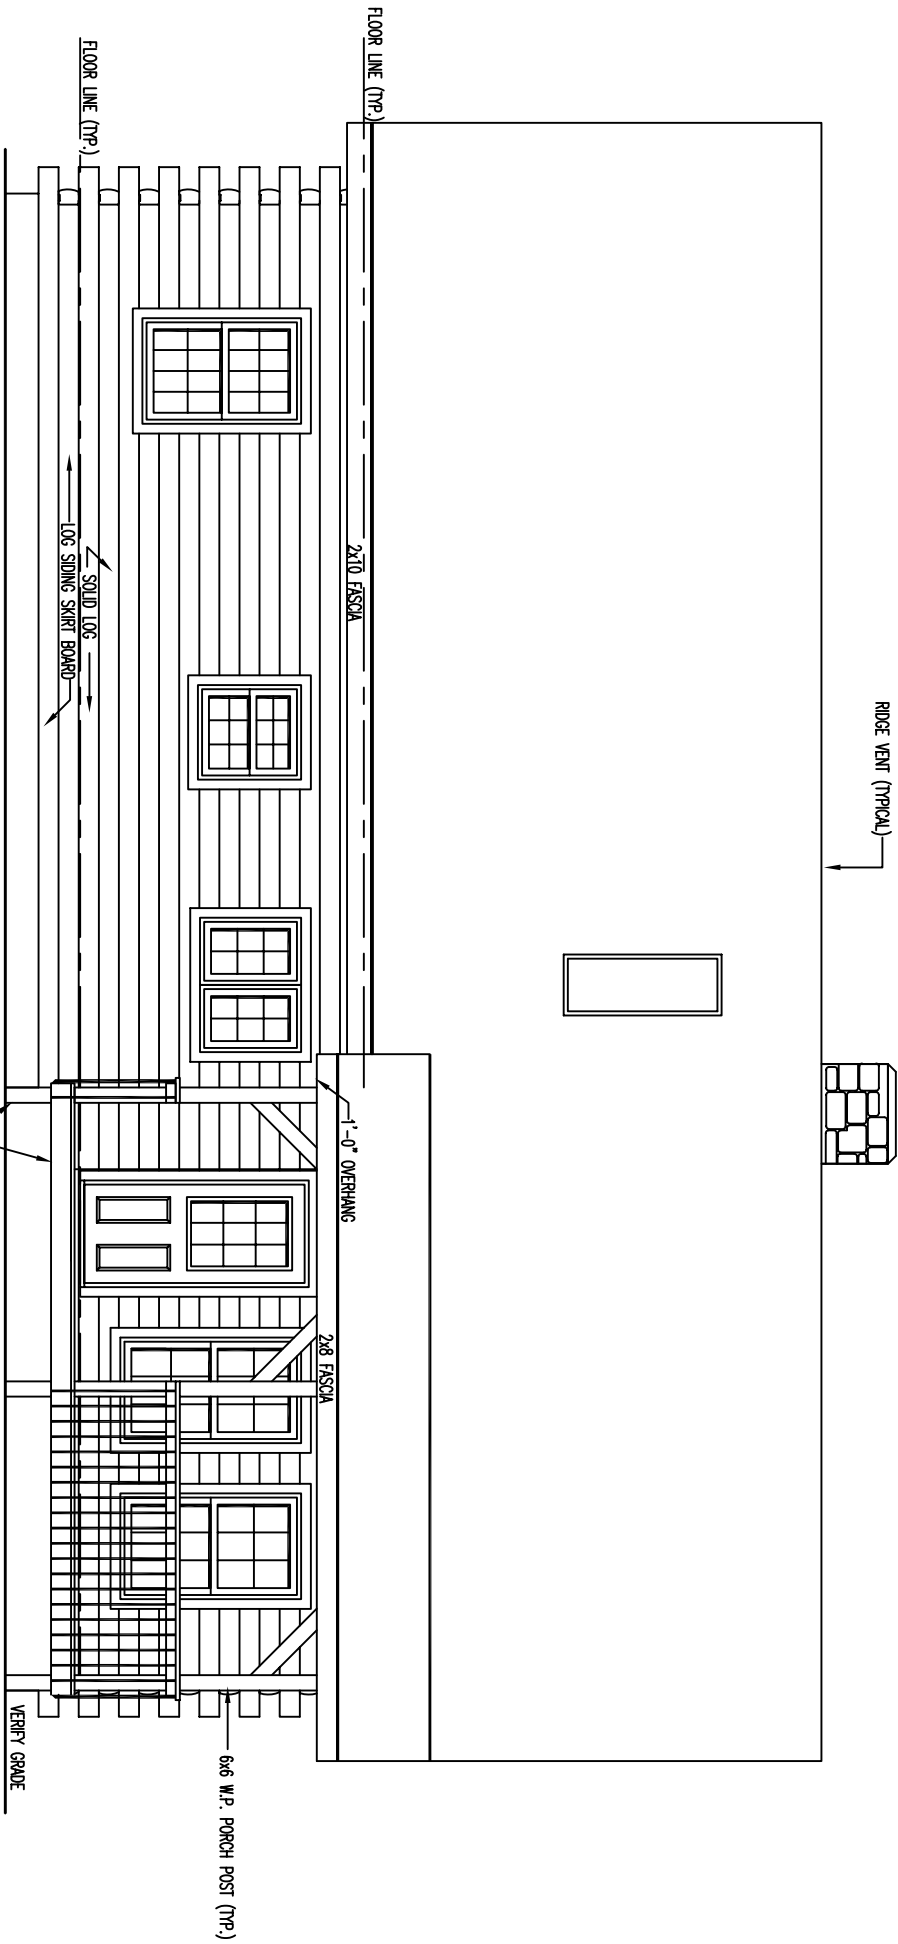

LEFT ELEVATION

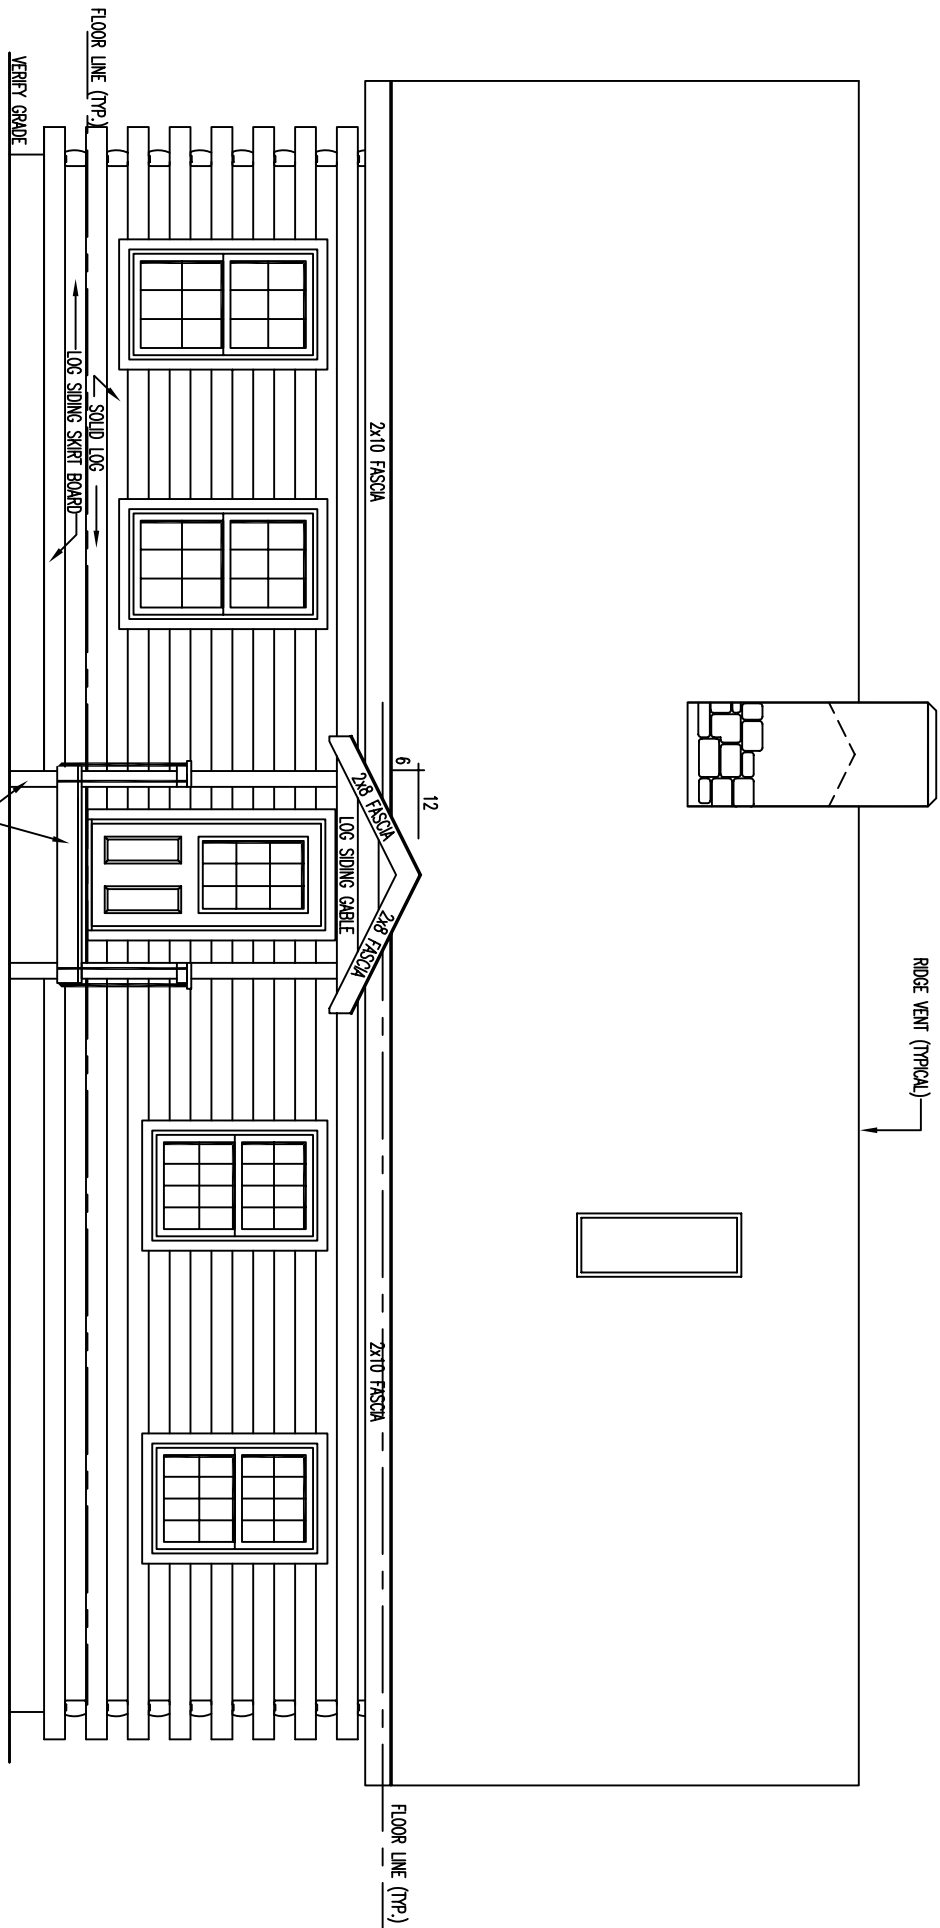


RIGHT ELEVATION


FLOOR PLAN 1st LEVEL

FLOOR AREA = 1,260 SQ. FT.

▨ - INDICATES BEARING WALLS

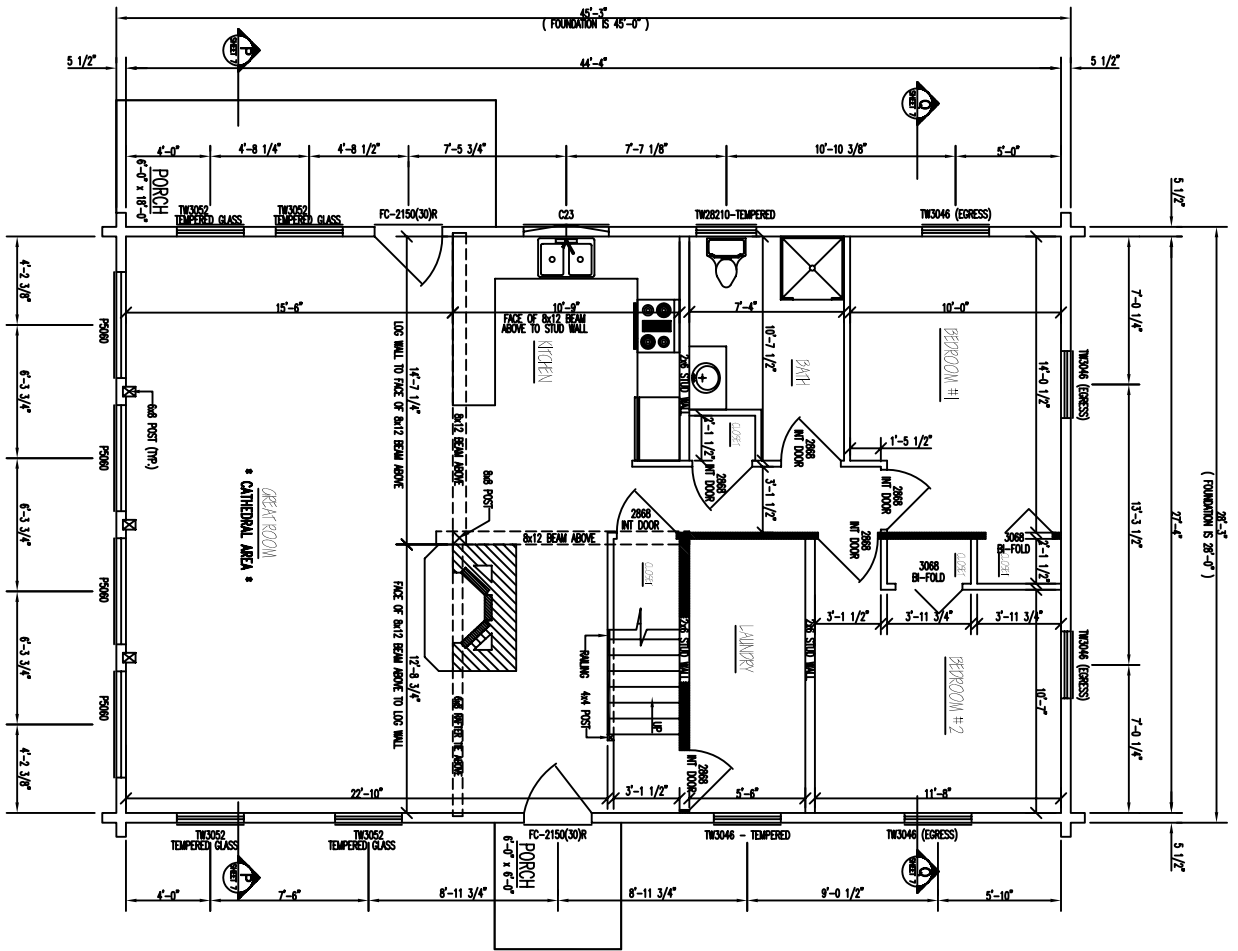

2x12 CATHEDRAL RAFTER ROOF SYSTEM
W/ T & G CEILING FINISH & 6x8 EXPOSED BEAMS

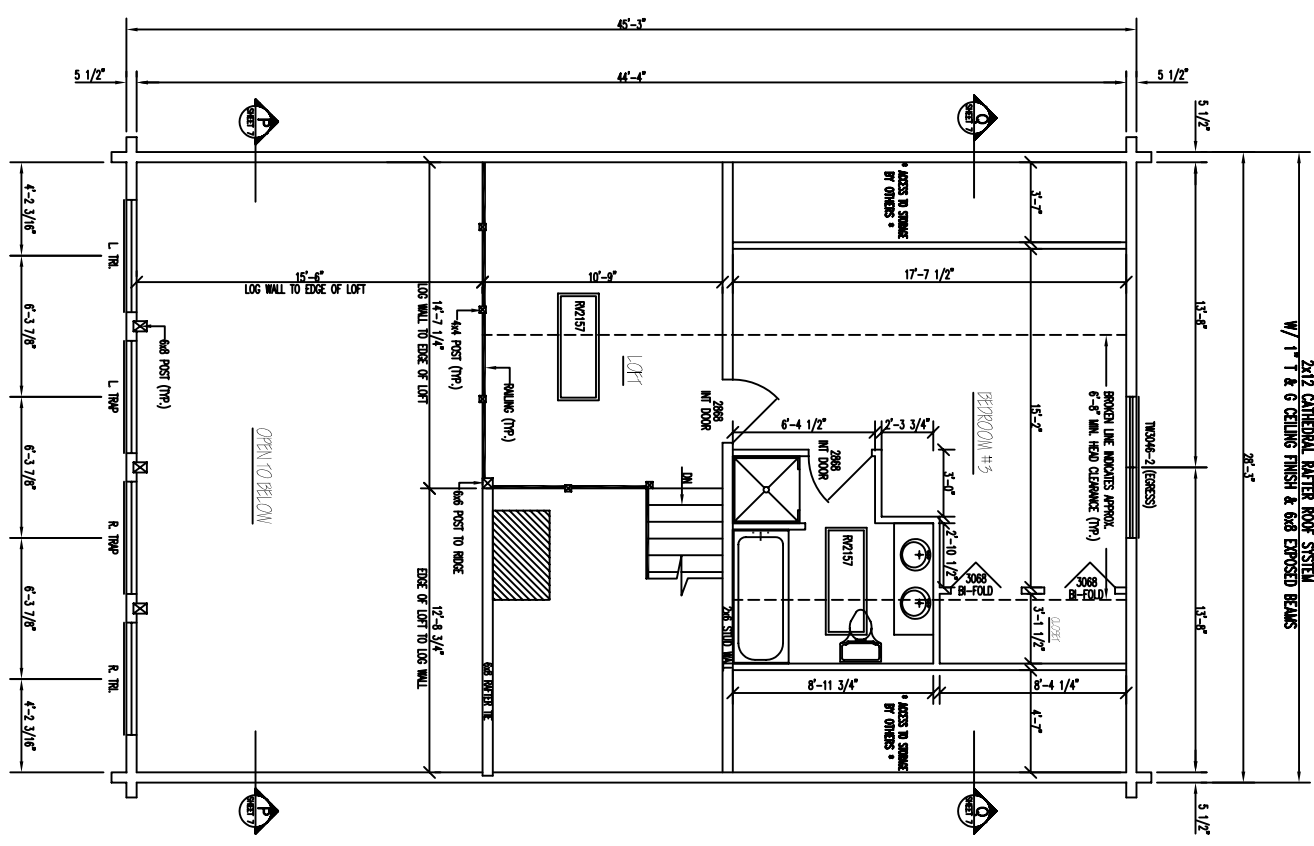

FLOOR PLAN 2nd LEVEL

FLOOR AREA = 658 SQ. FT.