

STEEP PITCH RIDGE VENT (TYPICAL)

1'-0" OVERHANG

FLOOR LINE (TYP.)

2x8 FASCIA

2x8 FASCIA

2x8 FASCIA


FLOOR LINE (TYP.)


SOLID LOG  
LOG SIDING SKIRT BOARD

STEPS AND POSTS TO GRADE BY OWNER

VERIFY GRADE

# FRONT ELEVATION

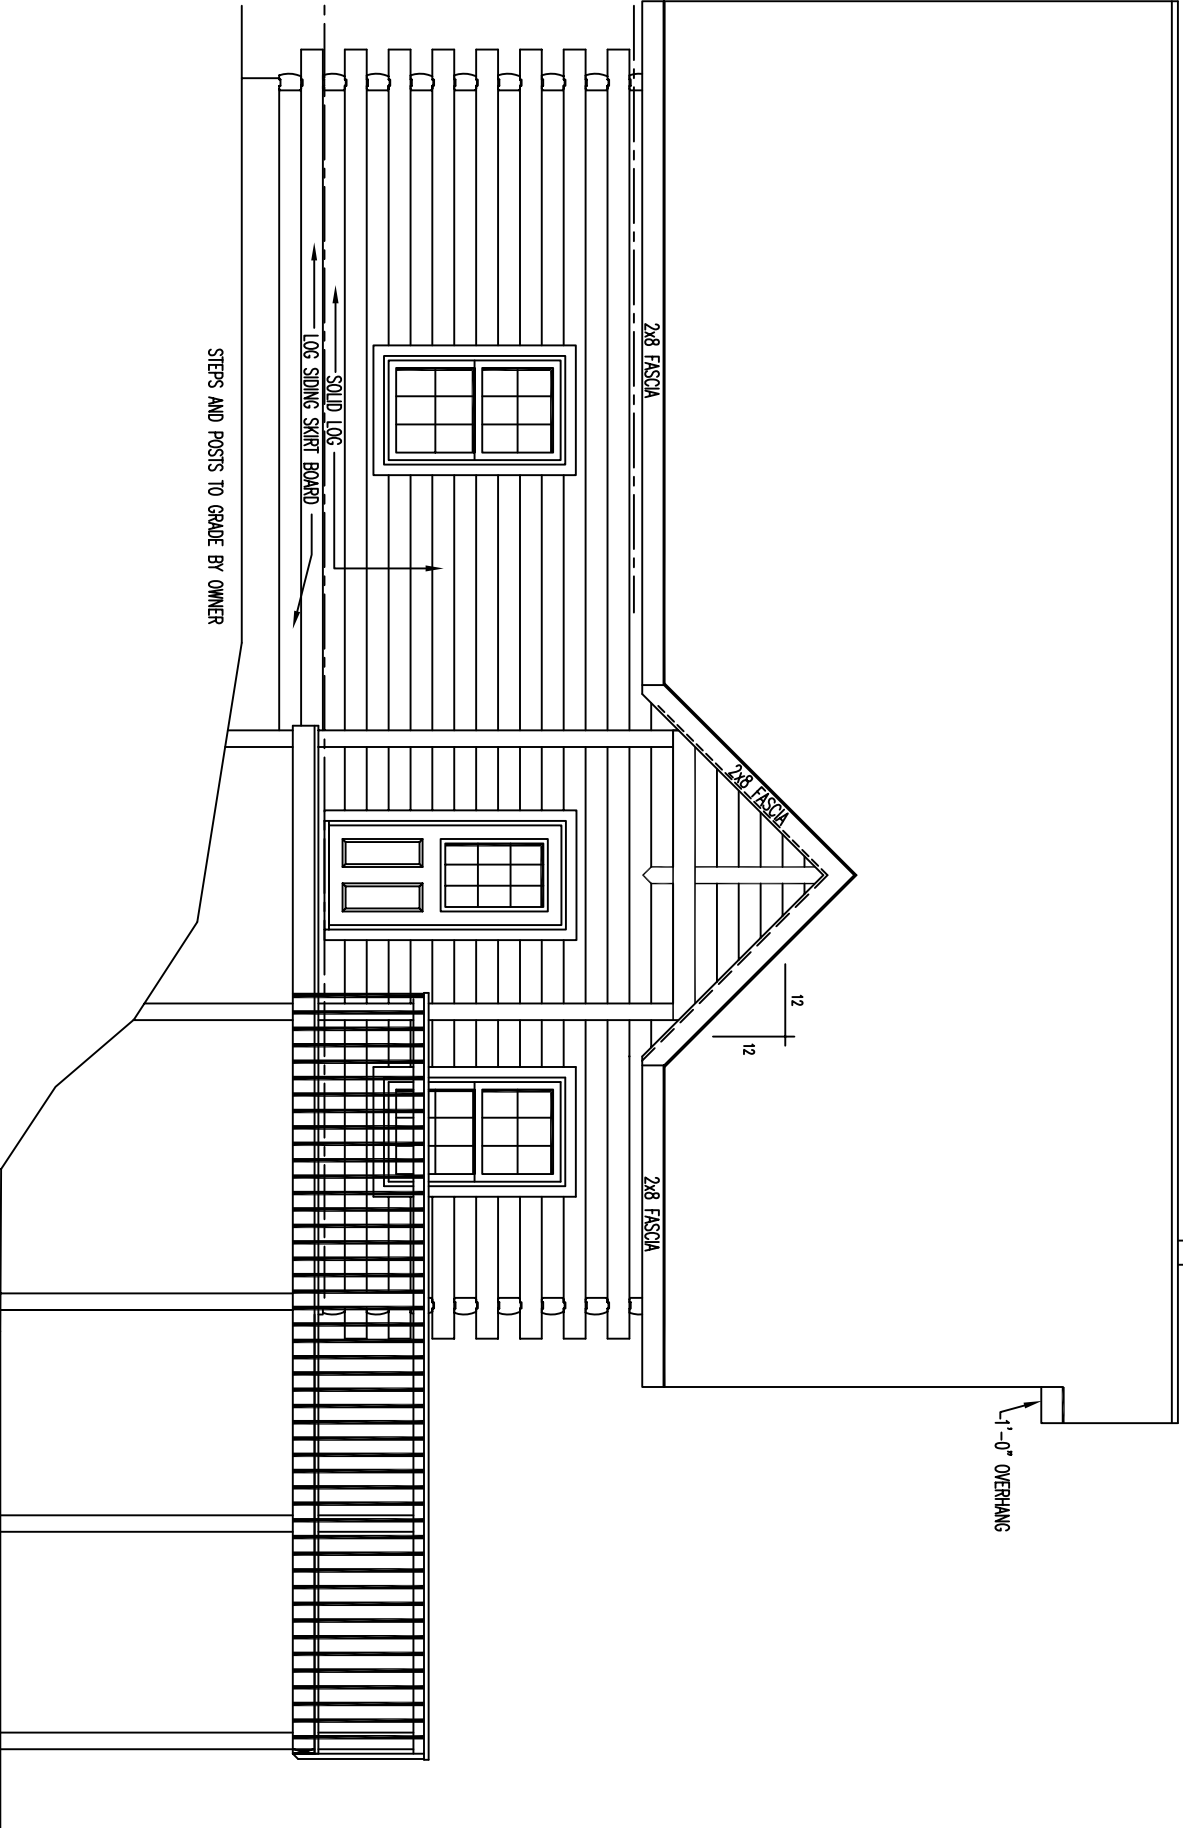

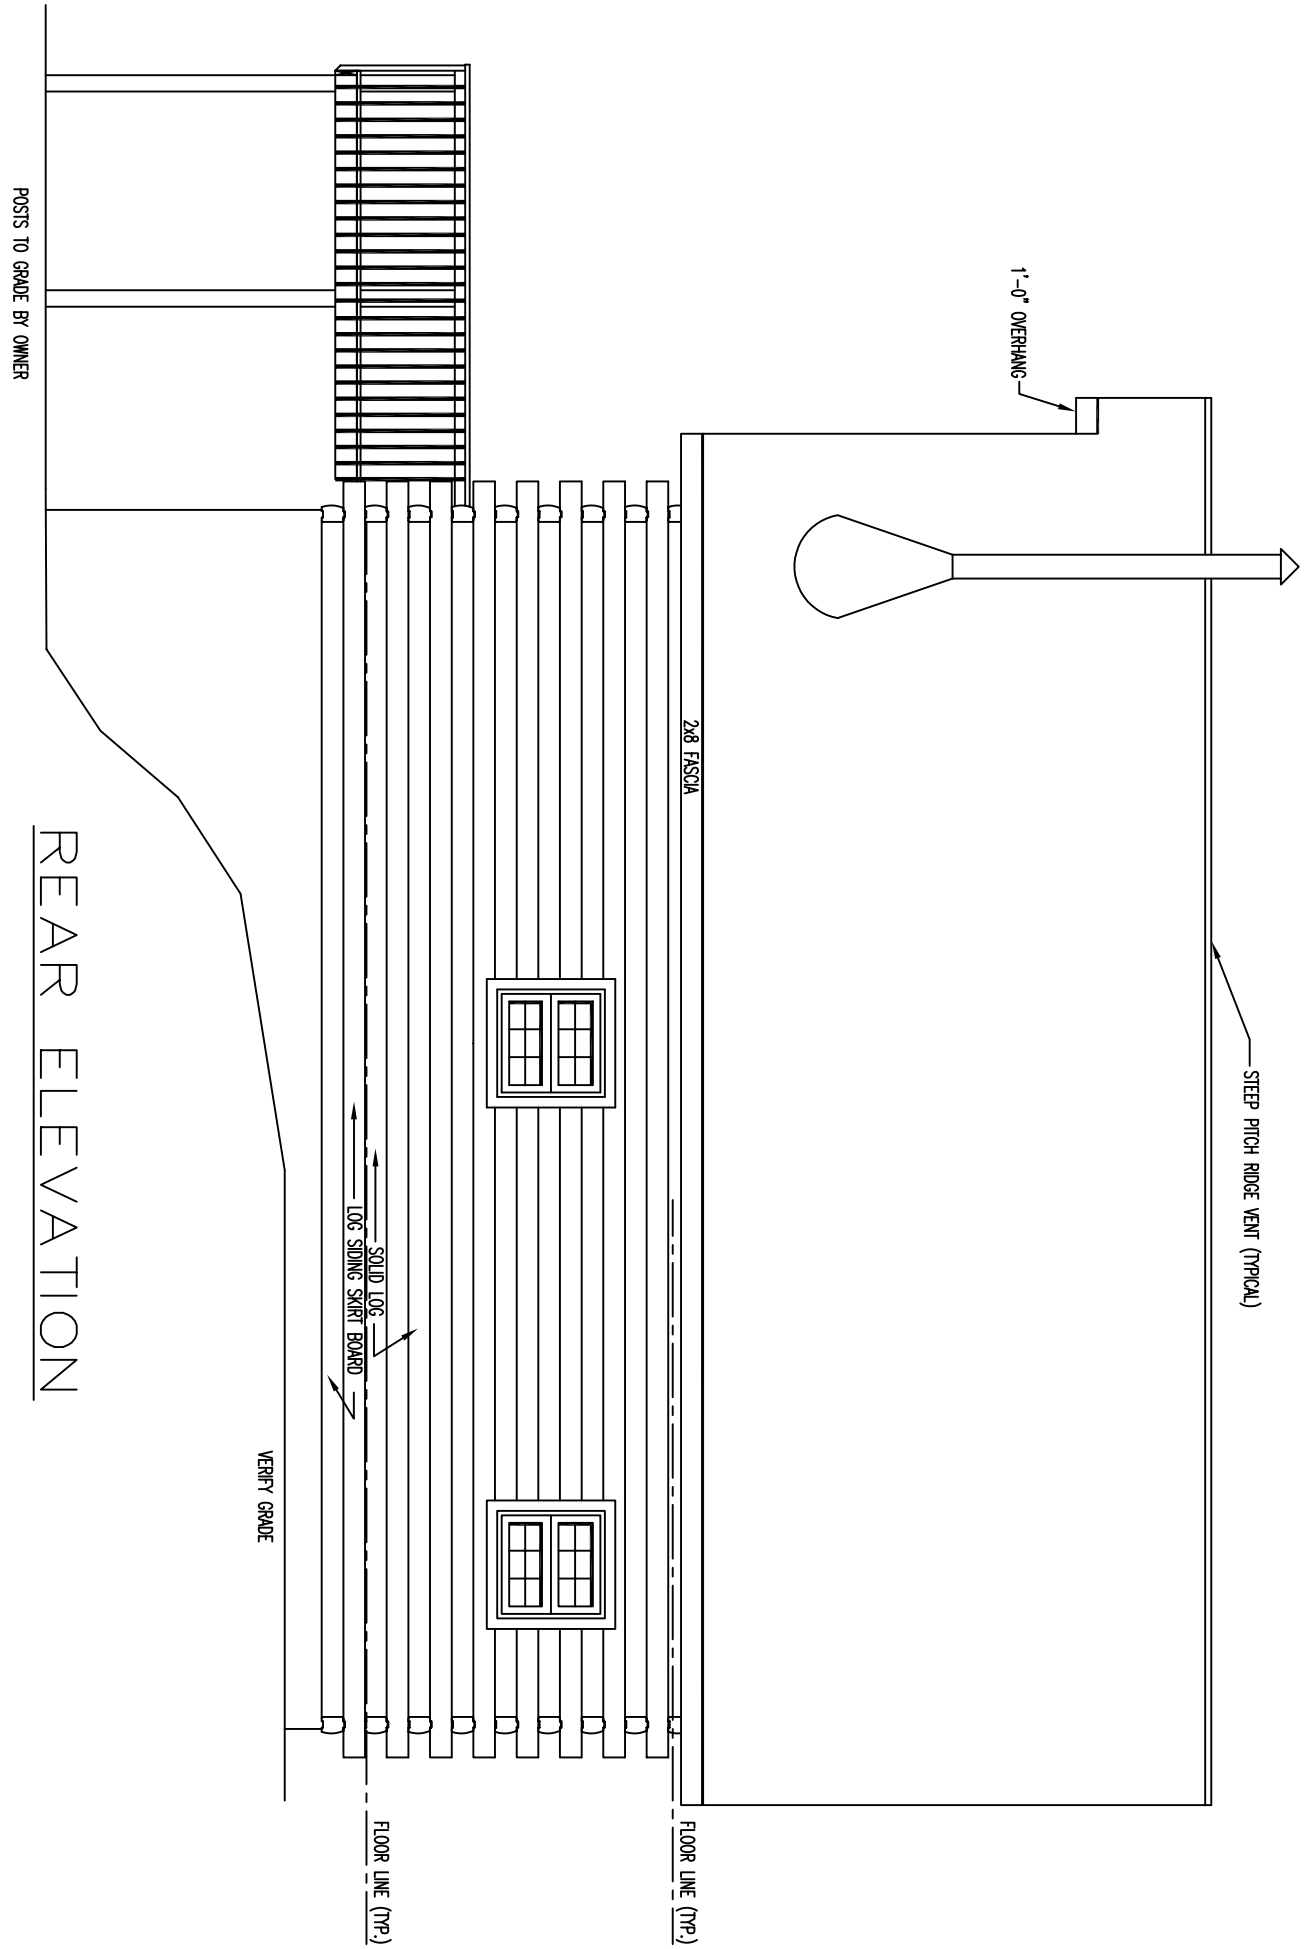

POSTS TO GRADE BY OWNER

# REAR ELEVATION

VERIFY GRADE

FLOOR LINE (TYP.)


FLOOR LINE (TYP.)

2x8 FASCHA

1'-0" OVERHANG

STEEP PITCH RIDGE VENT (TYPICAL)


SOLID LOG  
LOG SIDING SKIRT BOARD

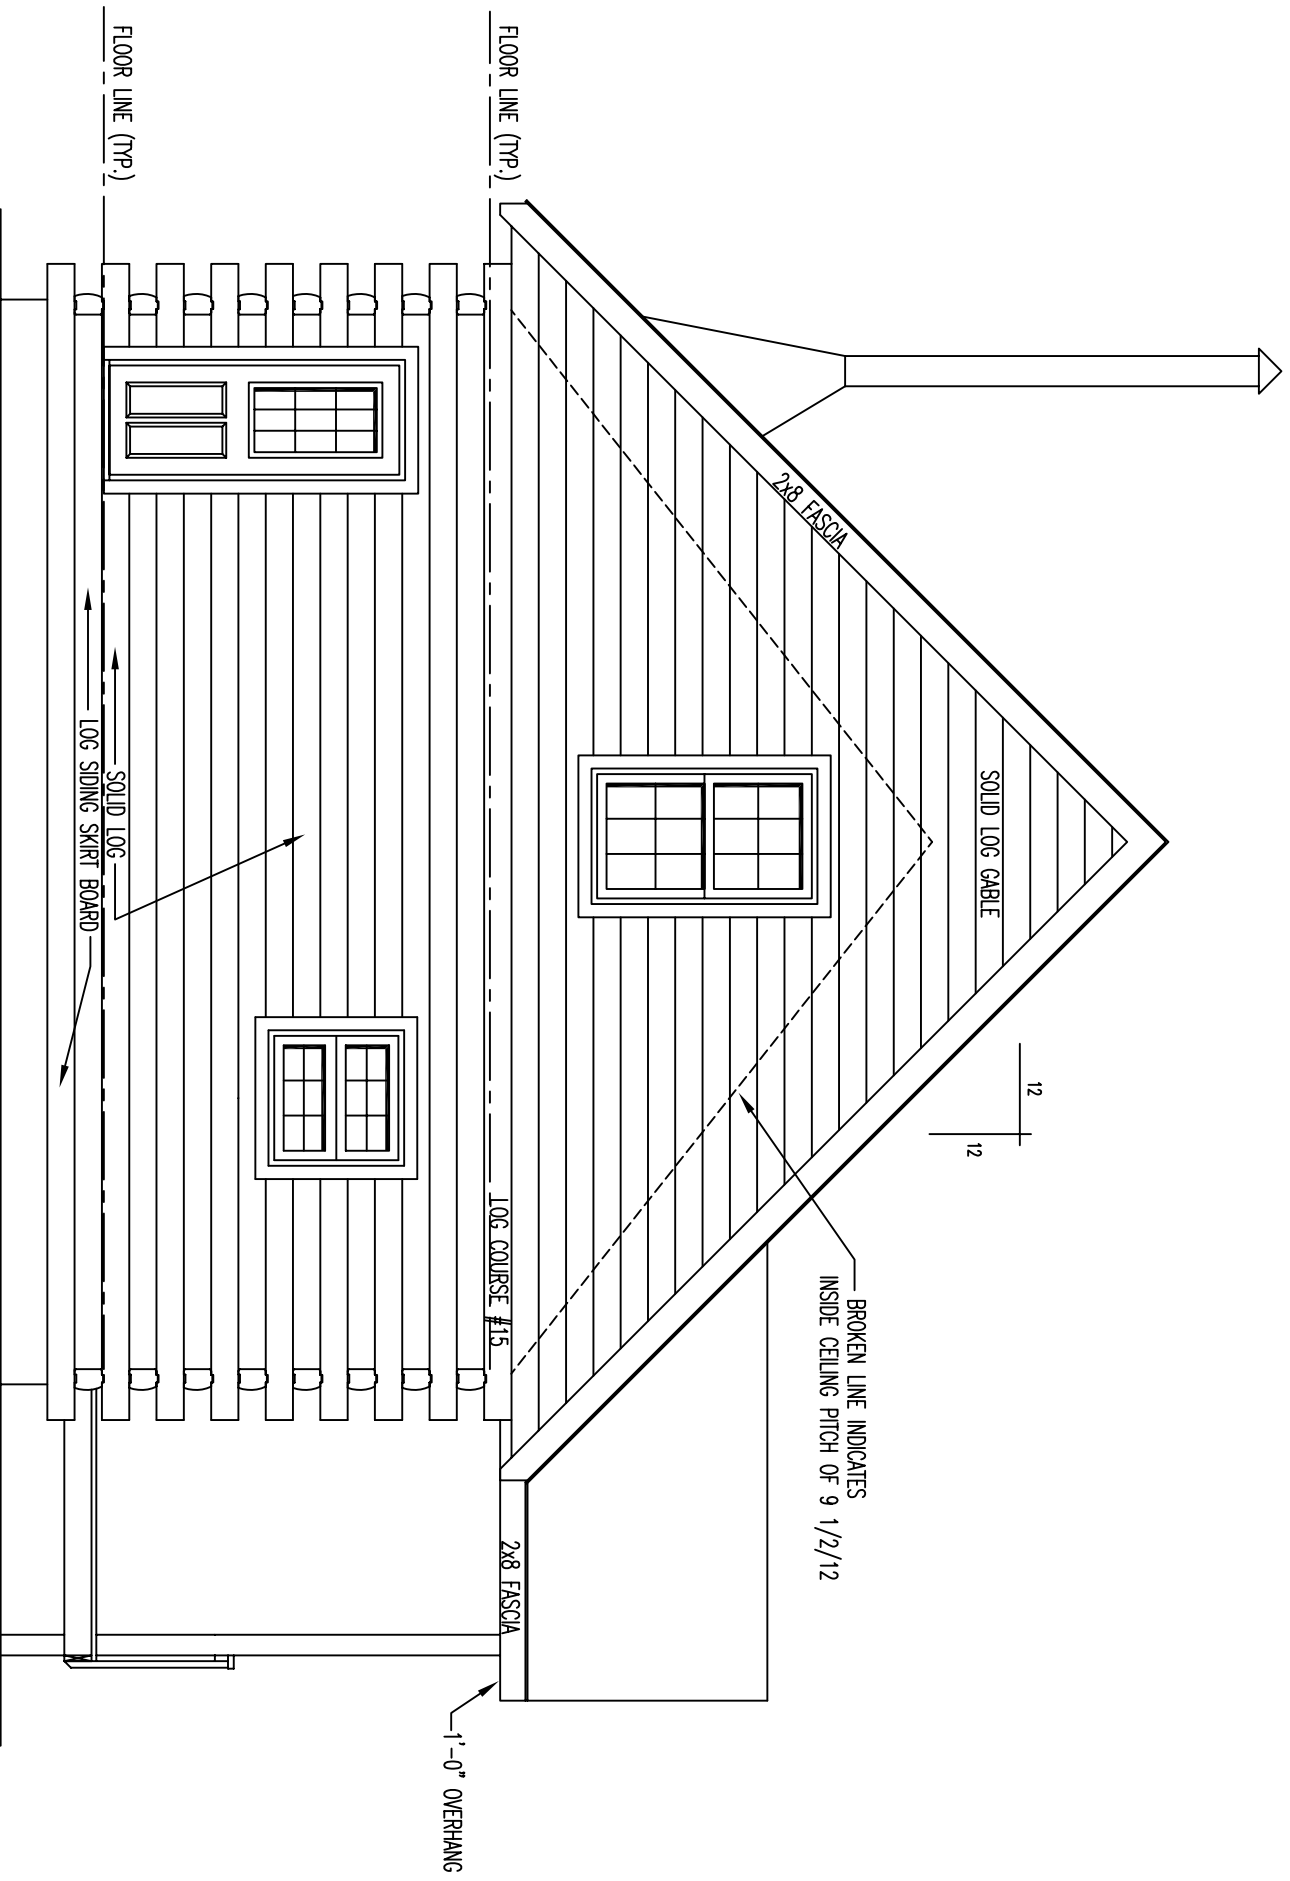

# LEFT ELEVATION


VERIFY GRADE

STEPS AND POSTS TO GRADE BY OWNER

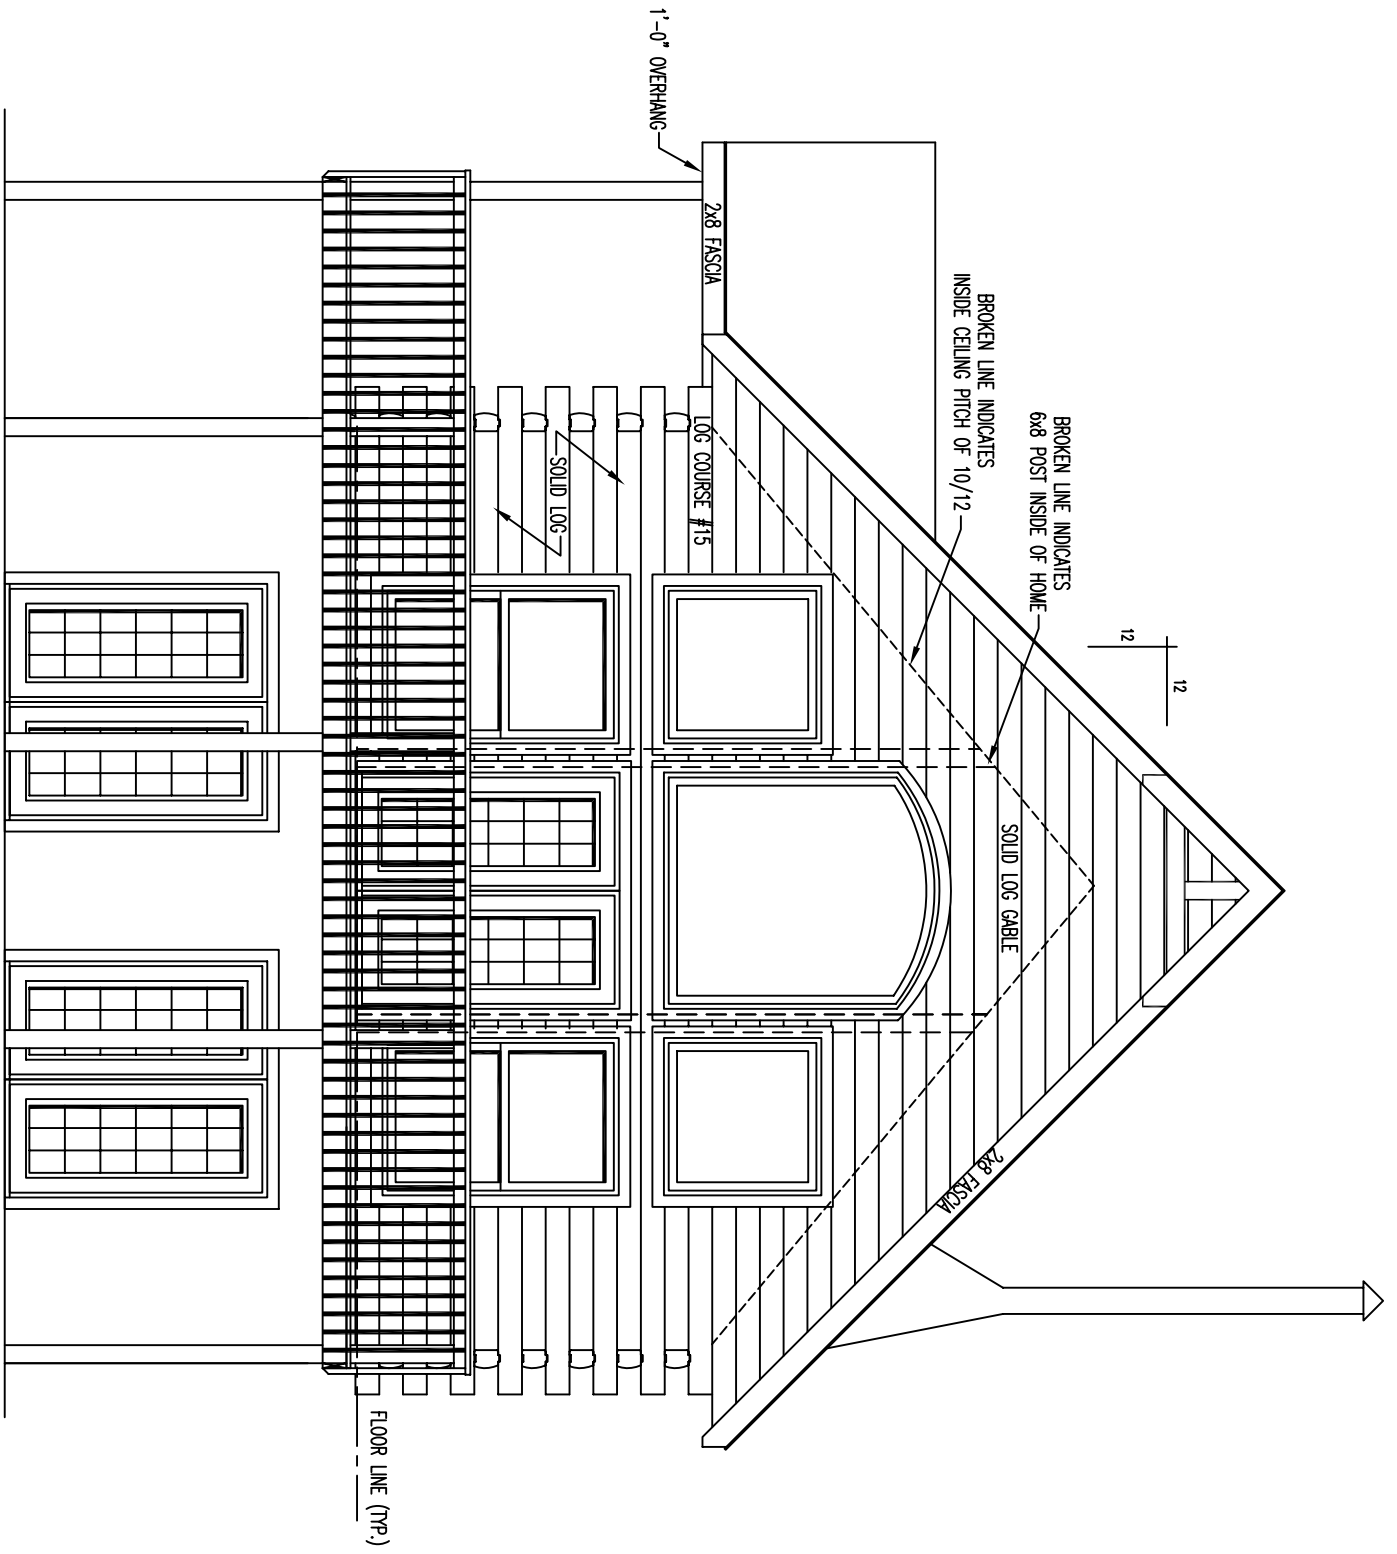

# RIGHT ELEVATION



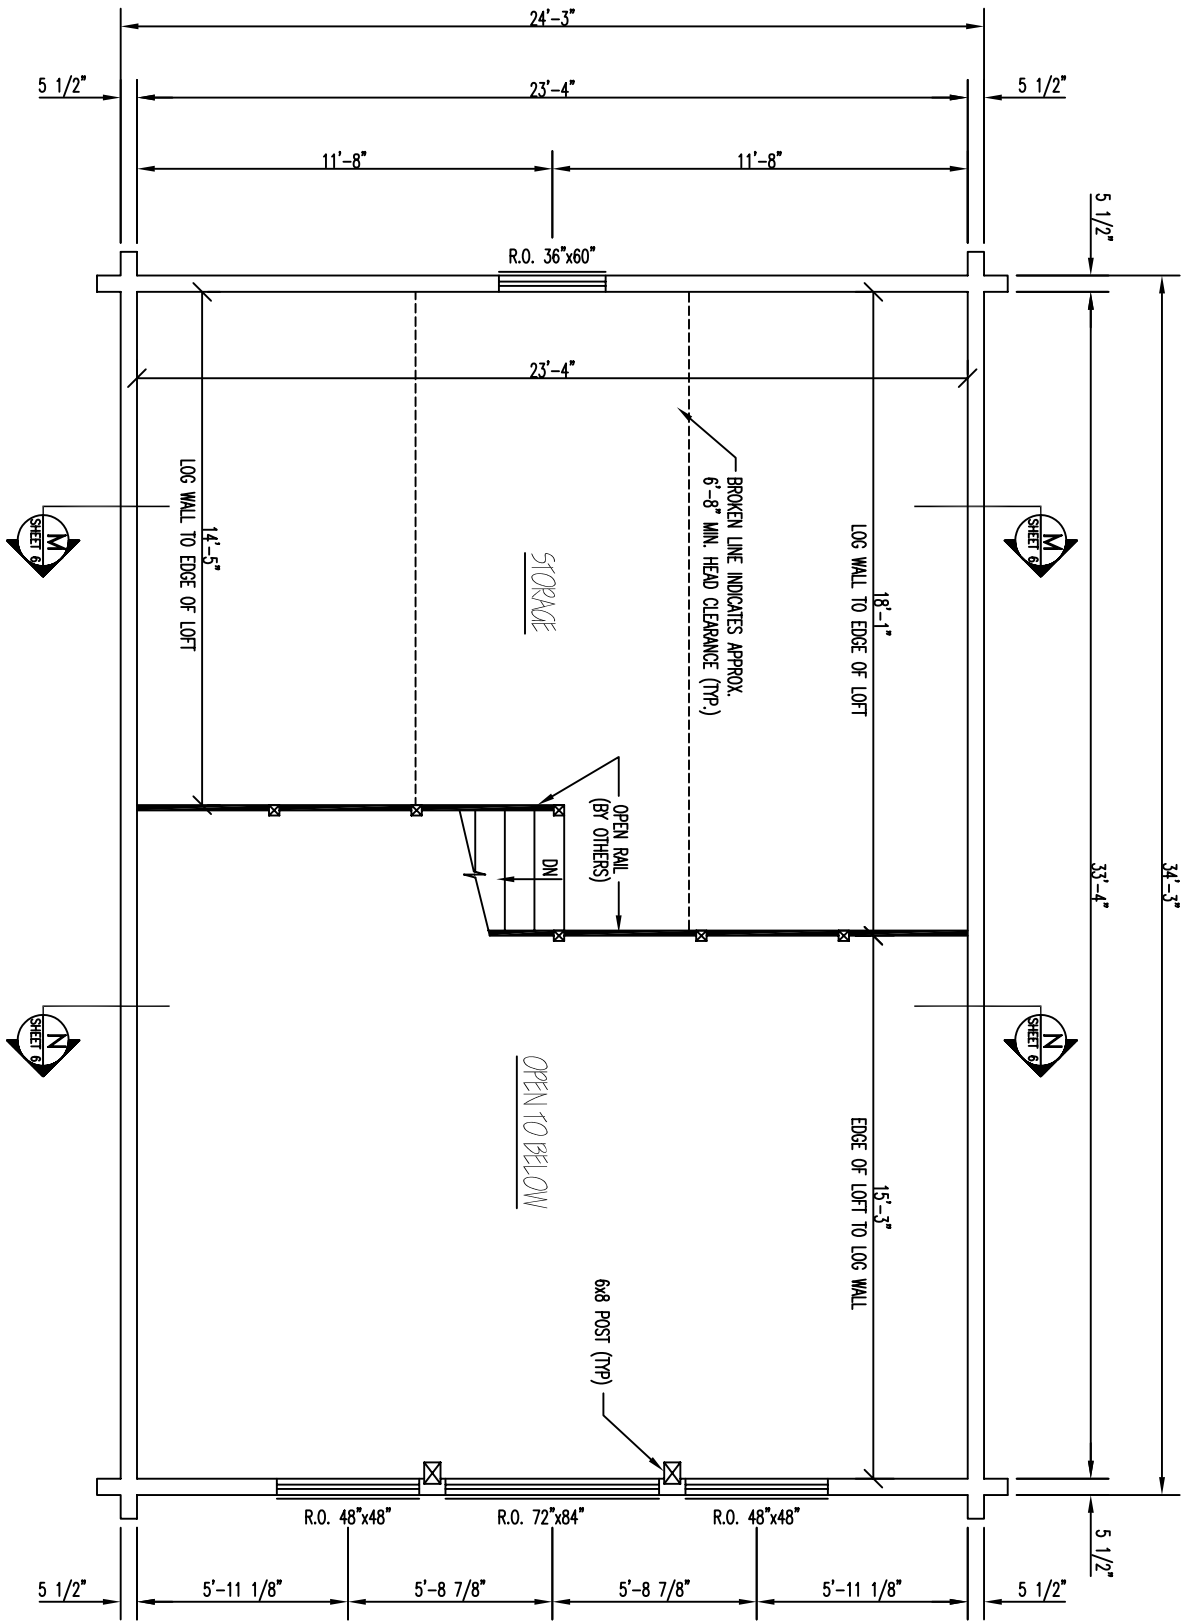

# FLOOR PLAN 2nd LEVEL

FLOOR AREA = 396 SQ. FT.