






# FRONT ELEVATION

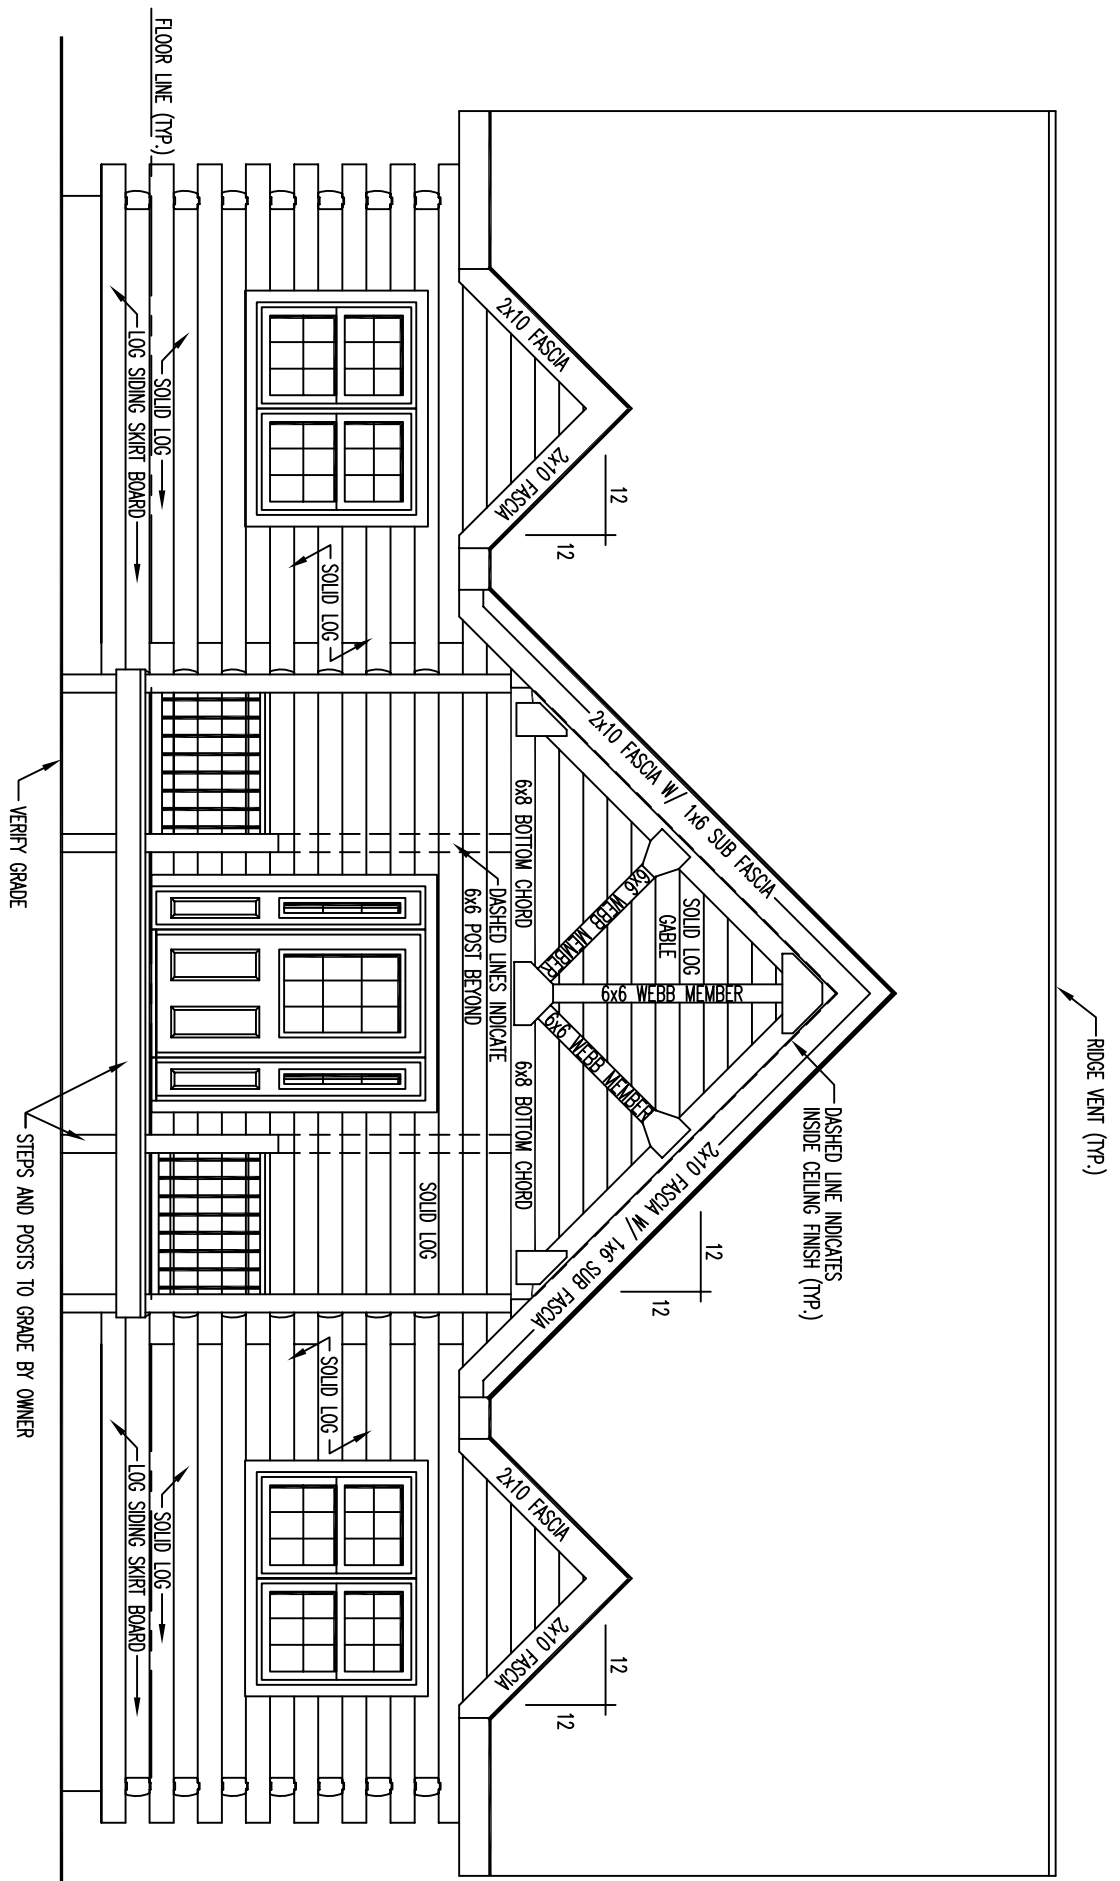

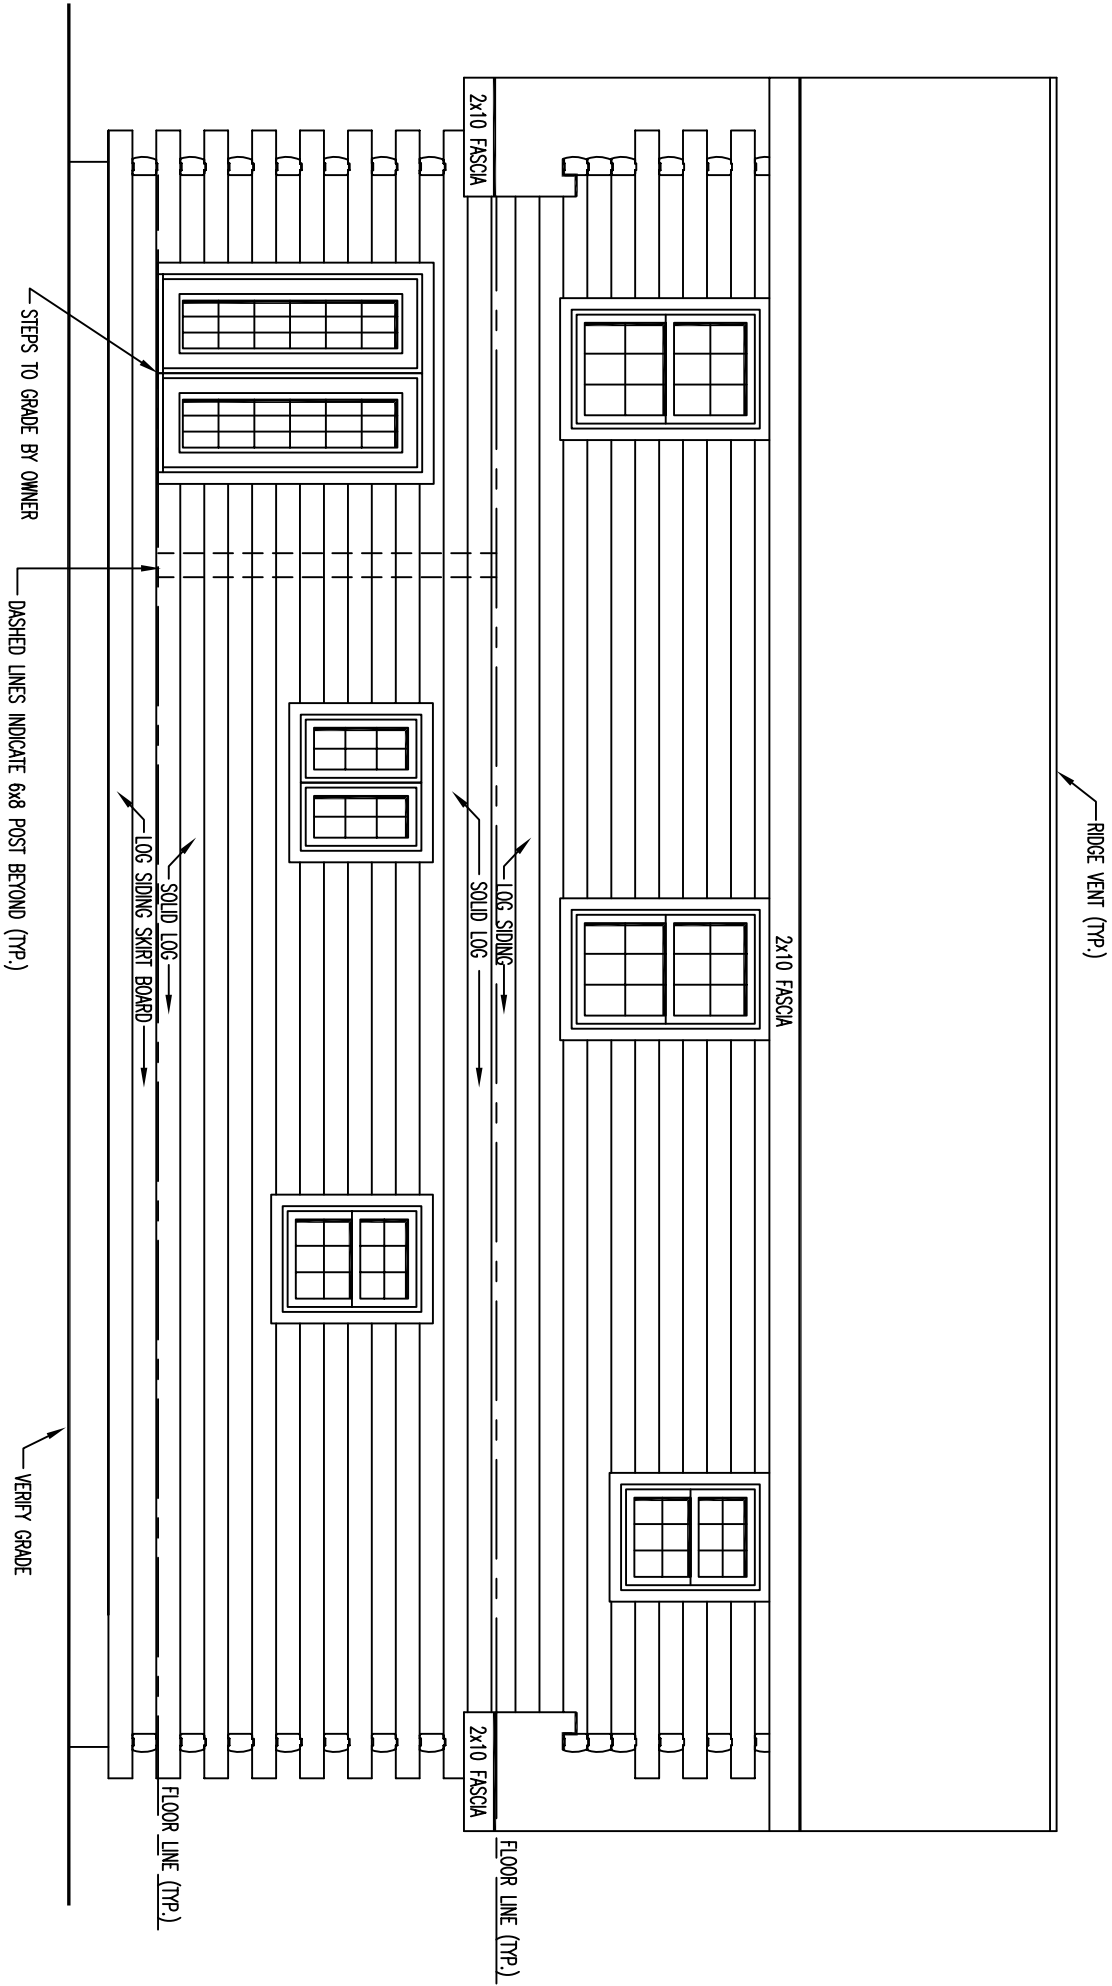

← RIDGE VENT (TYP.)




2x10 FASCIA

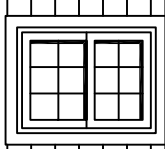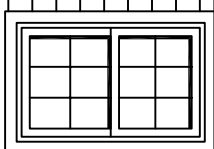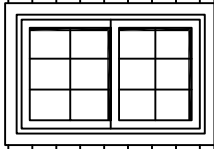

2x10 FASCIA

← LOG SIDING

← SOLID LOG

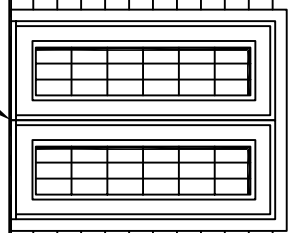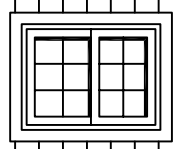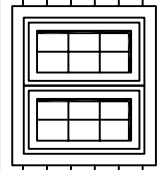

← SOLID LOG

← LOG SIDING SKIRT BOARD

FLOOR LINE (TYP.)

2x10 FASCIA


FLOOR LINE (TYP.)

← STEPS TO GRADE BY OWNER


← DASHED LINES INDICATE 6x8 POST BEYOND (TYP.)

← VERIFY GRADE


# REAR ELEVATION

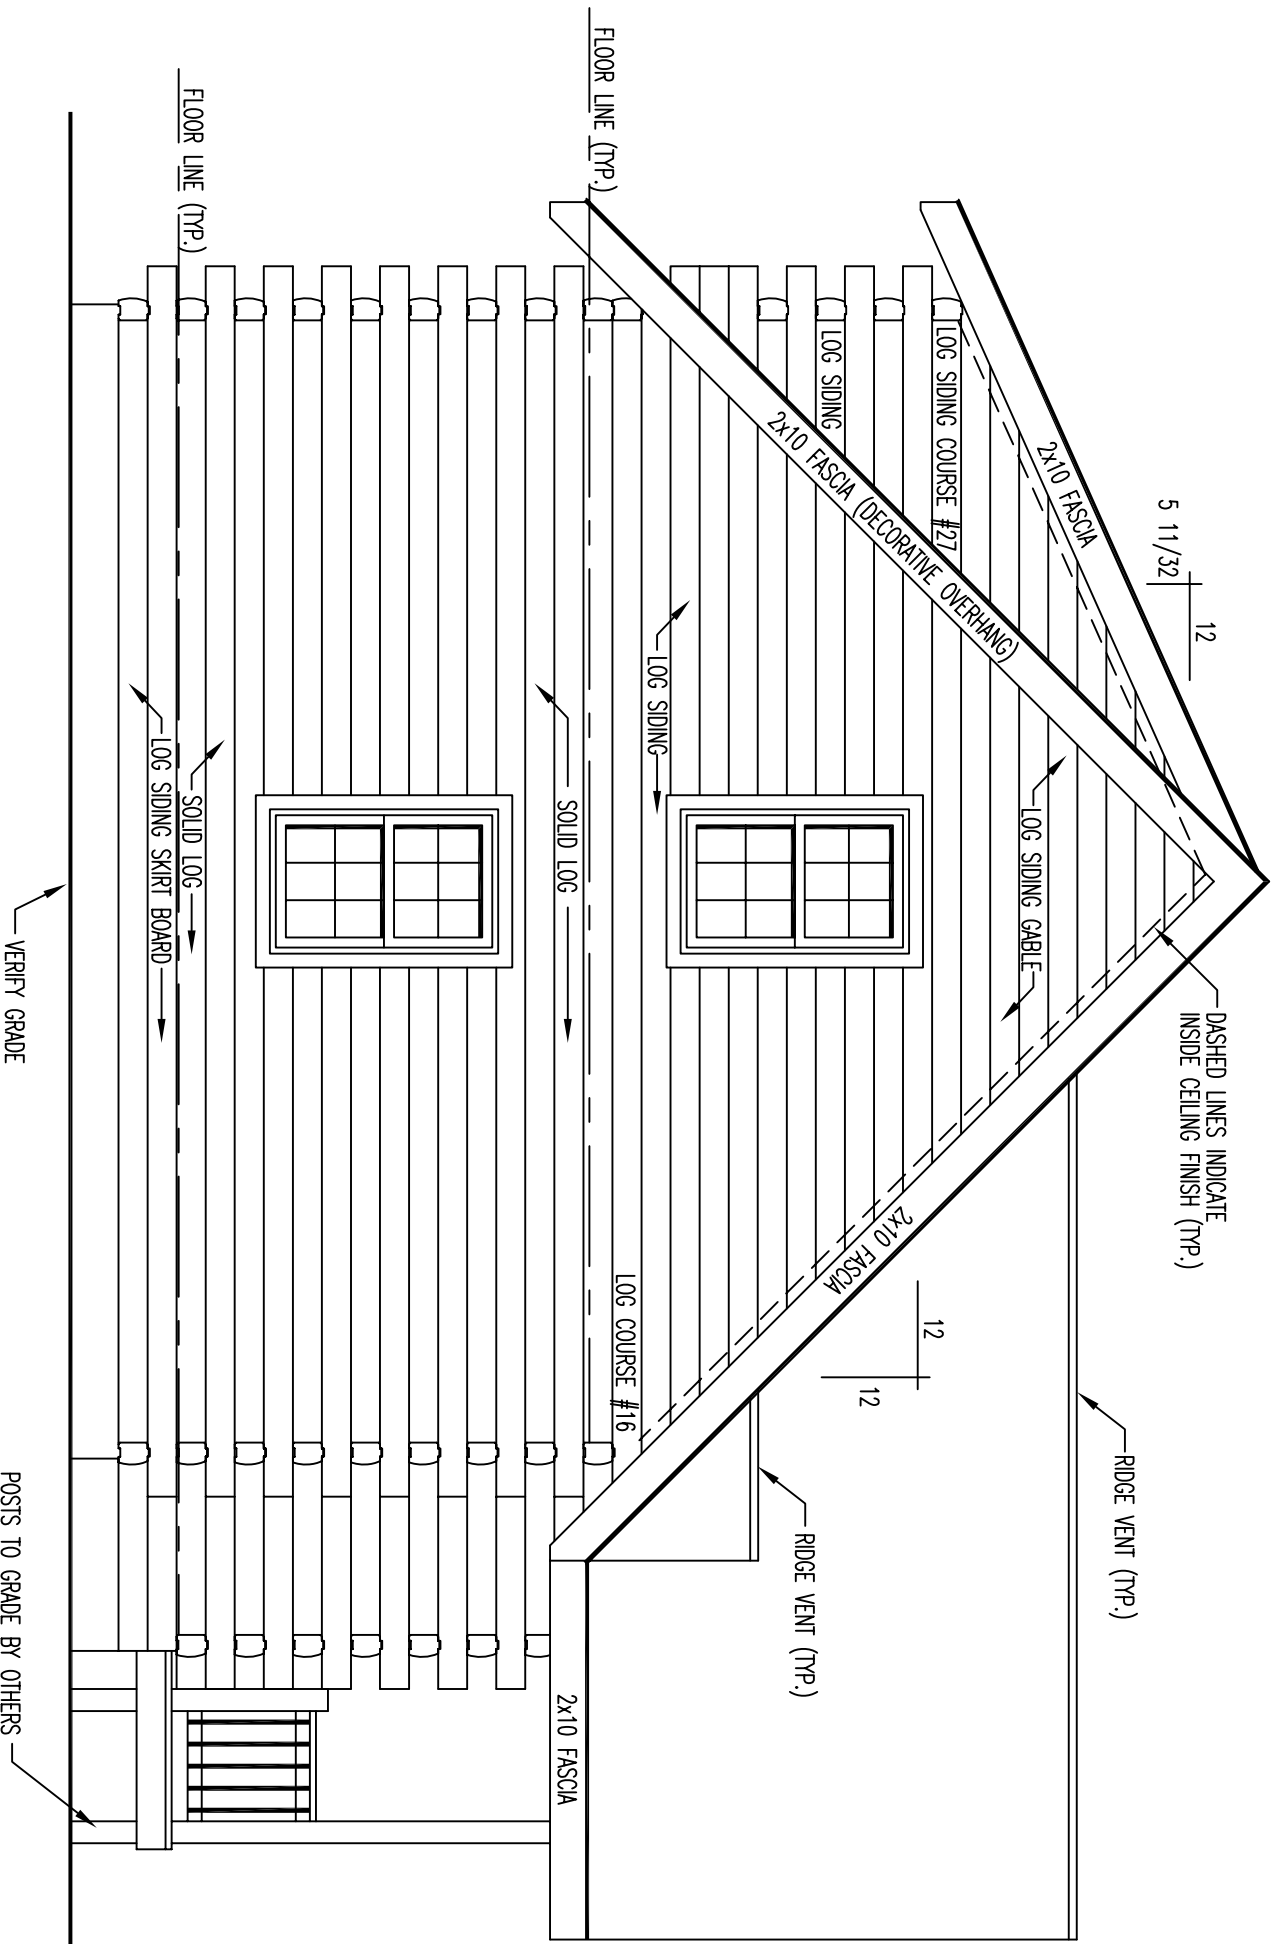

# LEFT ELEVATION

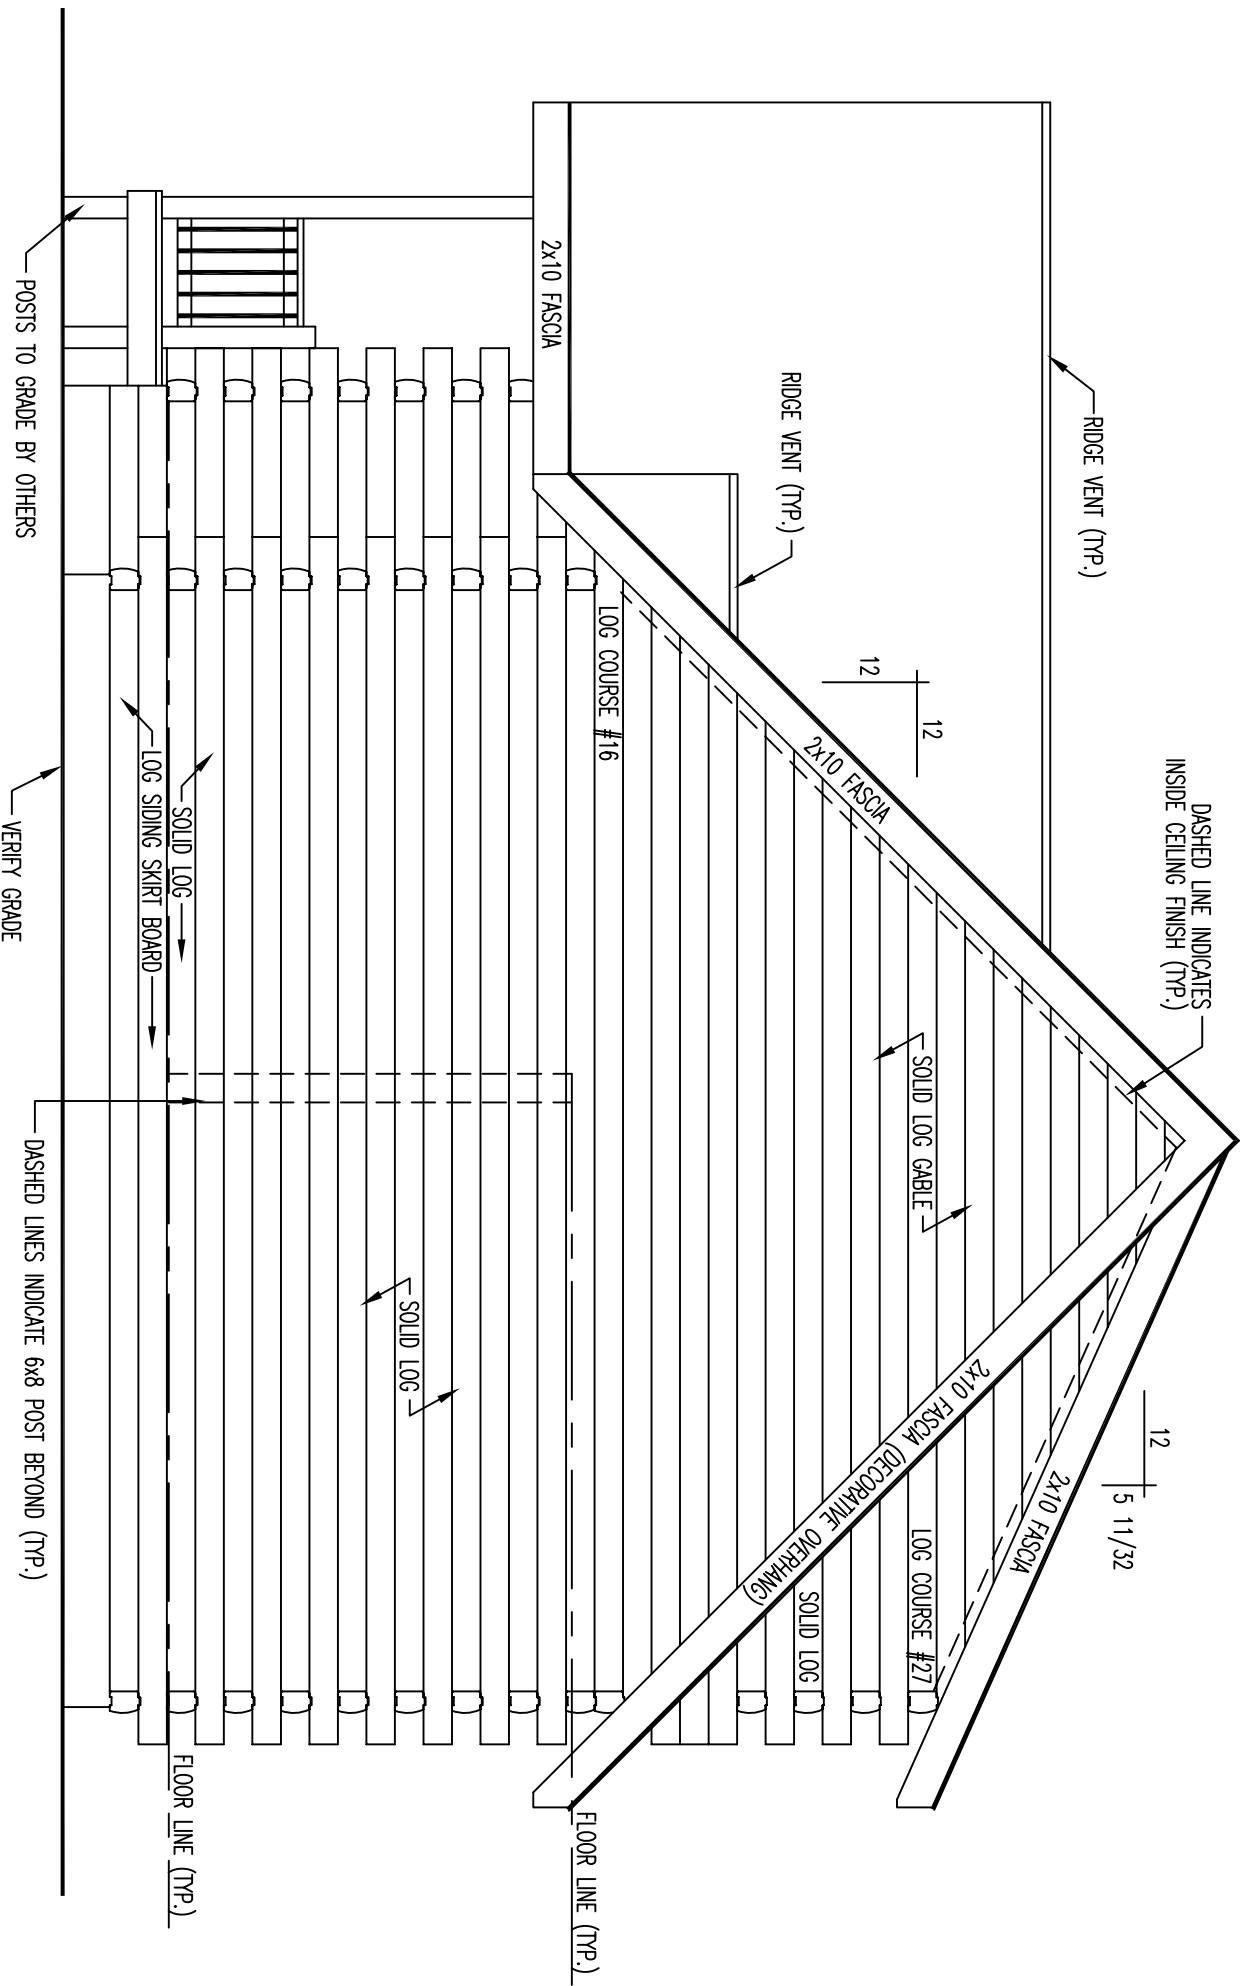

# RIGHT ELEVATION

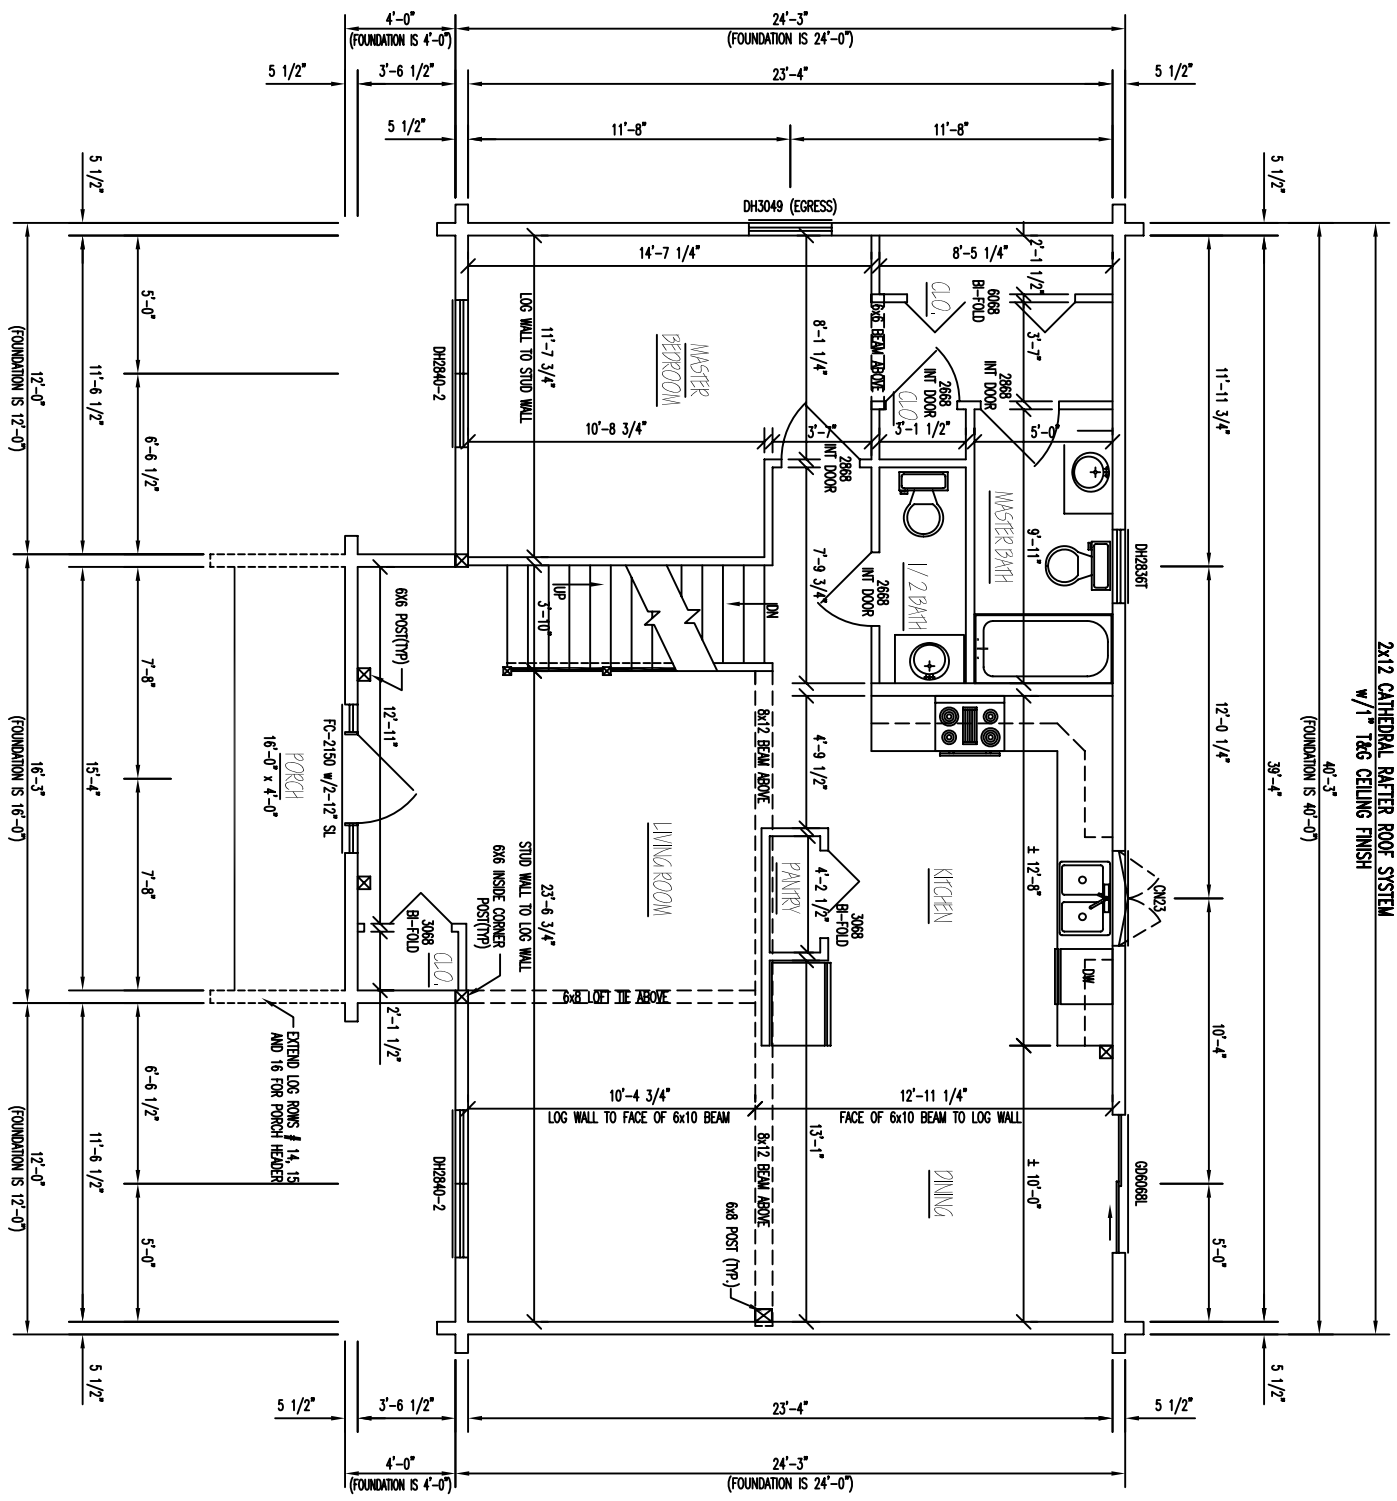

# 1st LEVEL FLOOR PLAN

FLOOR AREA = 1024 SQ. FT.

# 2nd LEVEL FLOOR PLAN

FLOOR AREA = 603 SQ. FT.

