




FRONT ELEVATION

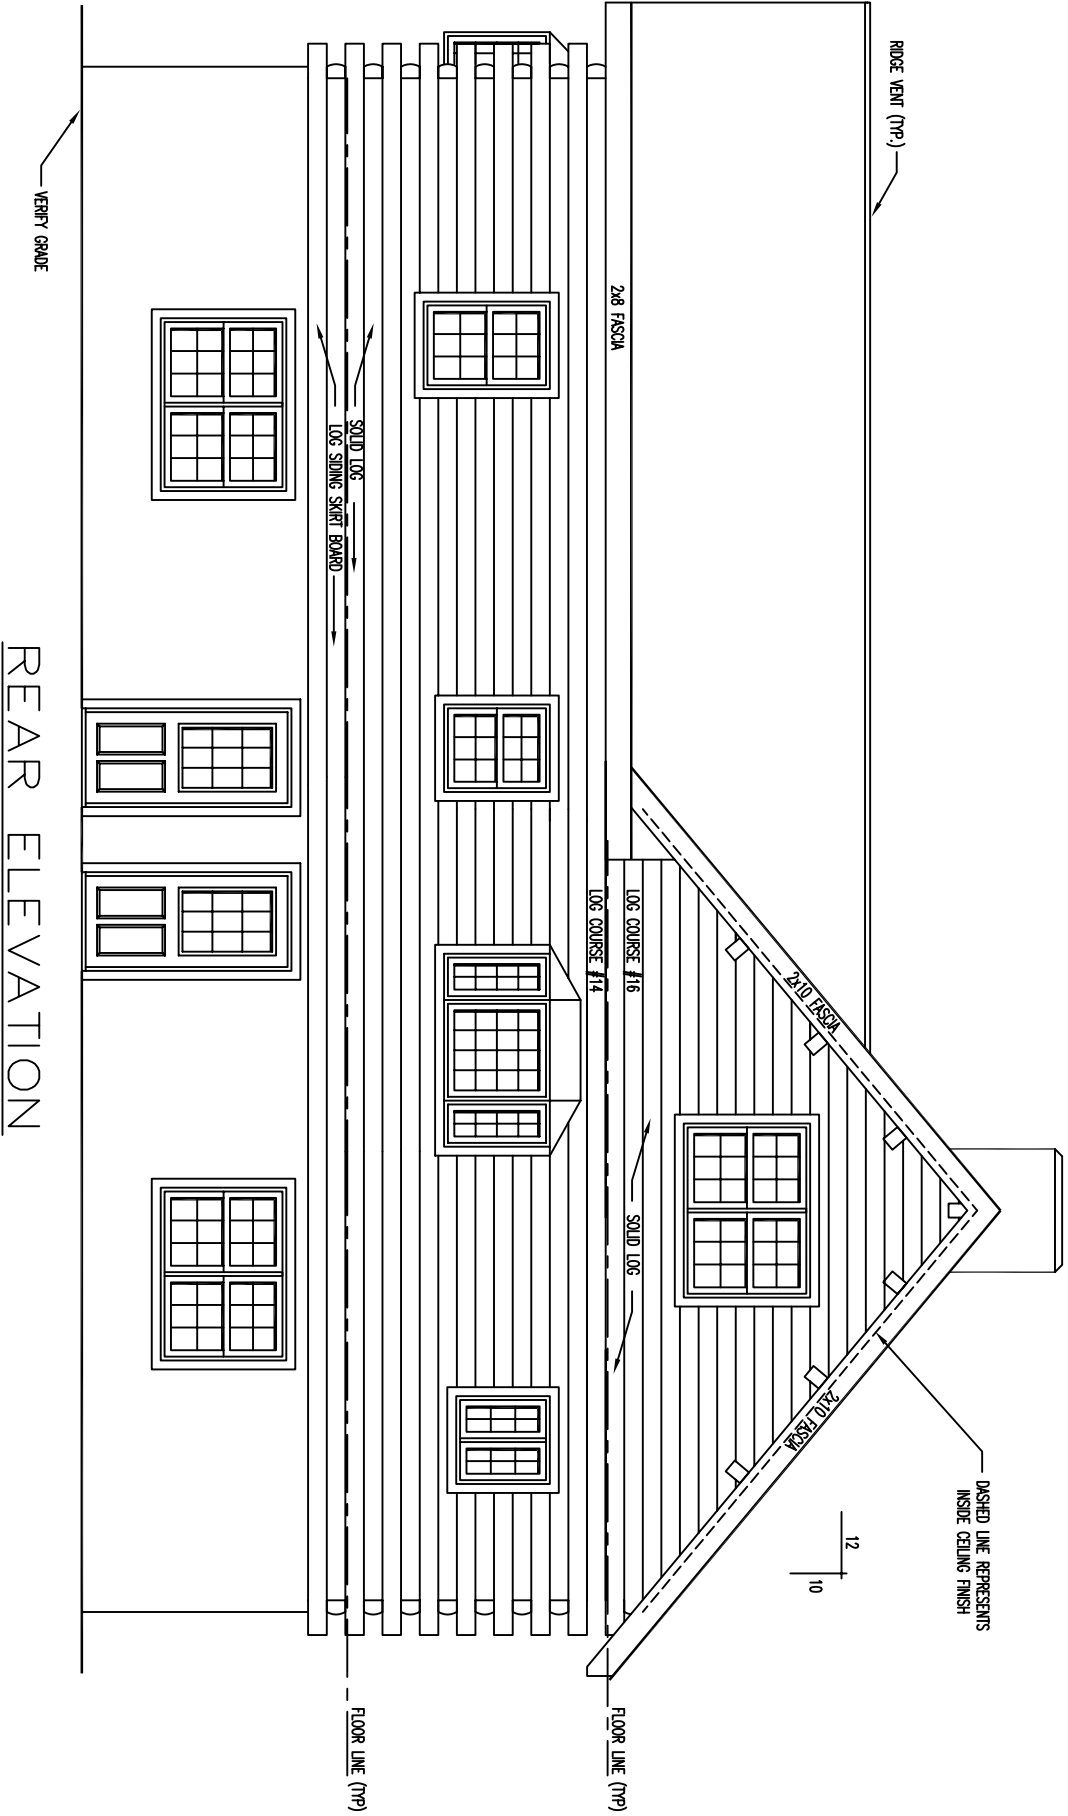

REAR ELEVATION

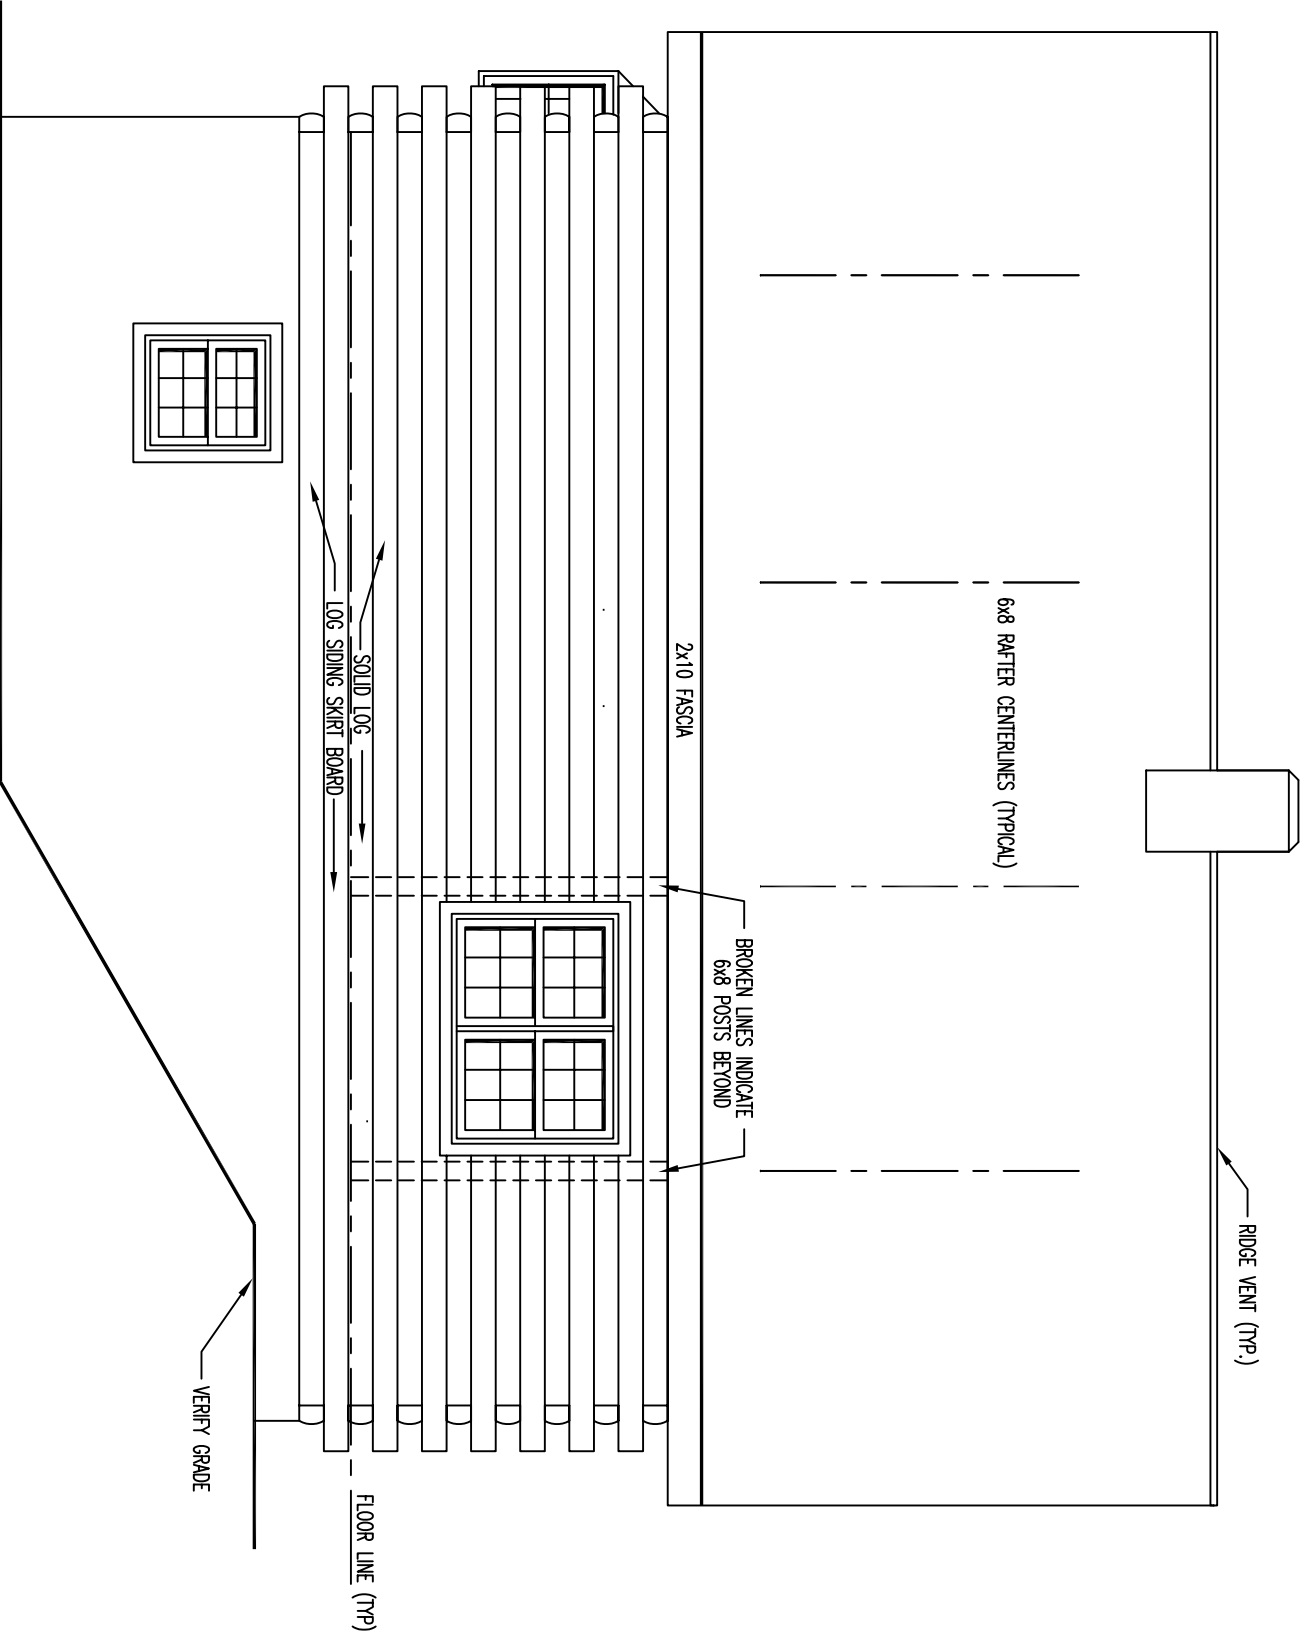


LEFT ELEVATION

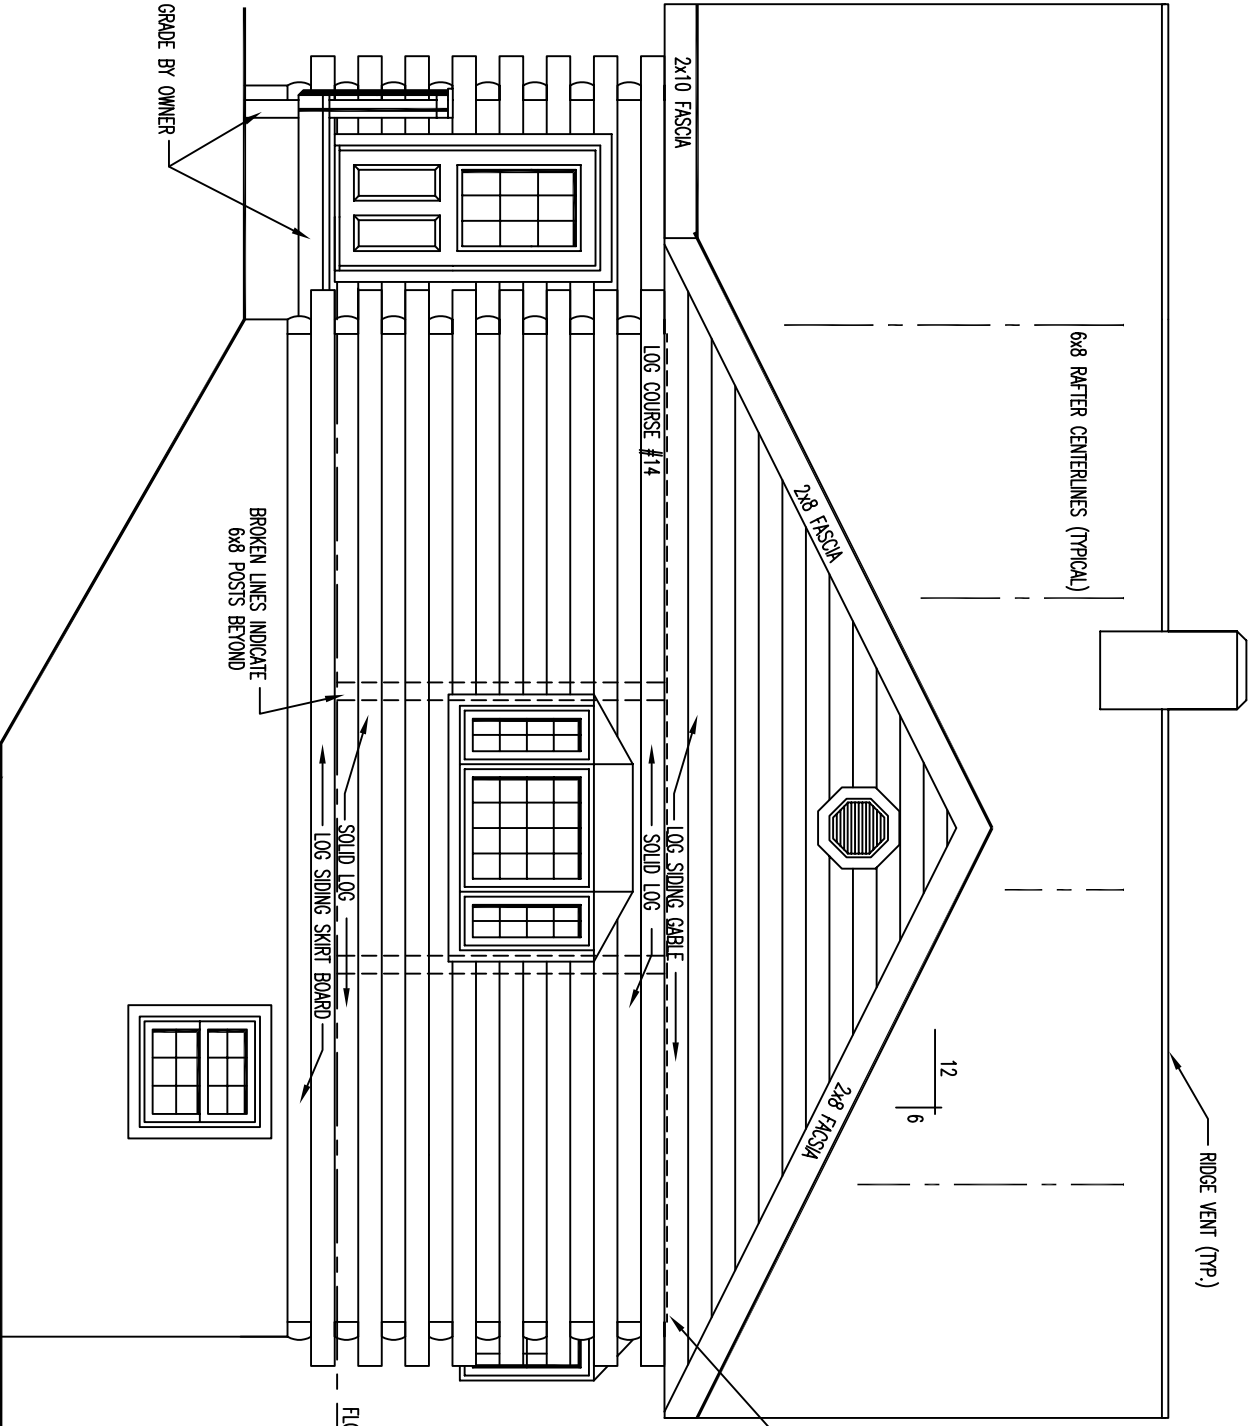


RIGHT ELEVATION

# FLOOR PLAN 1st LEVEL

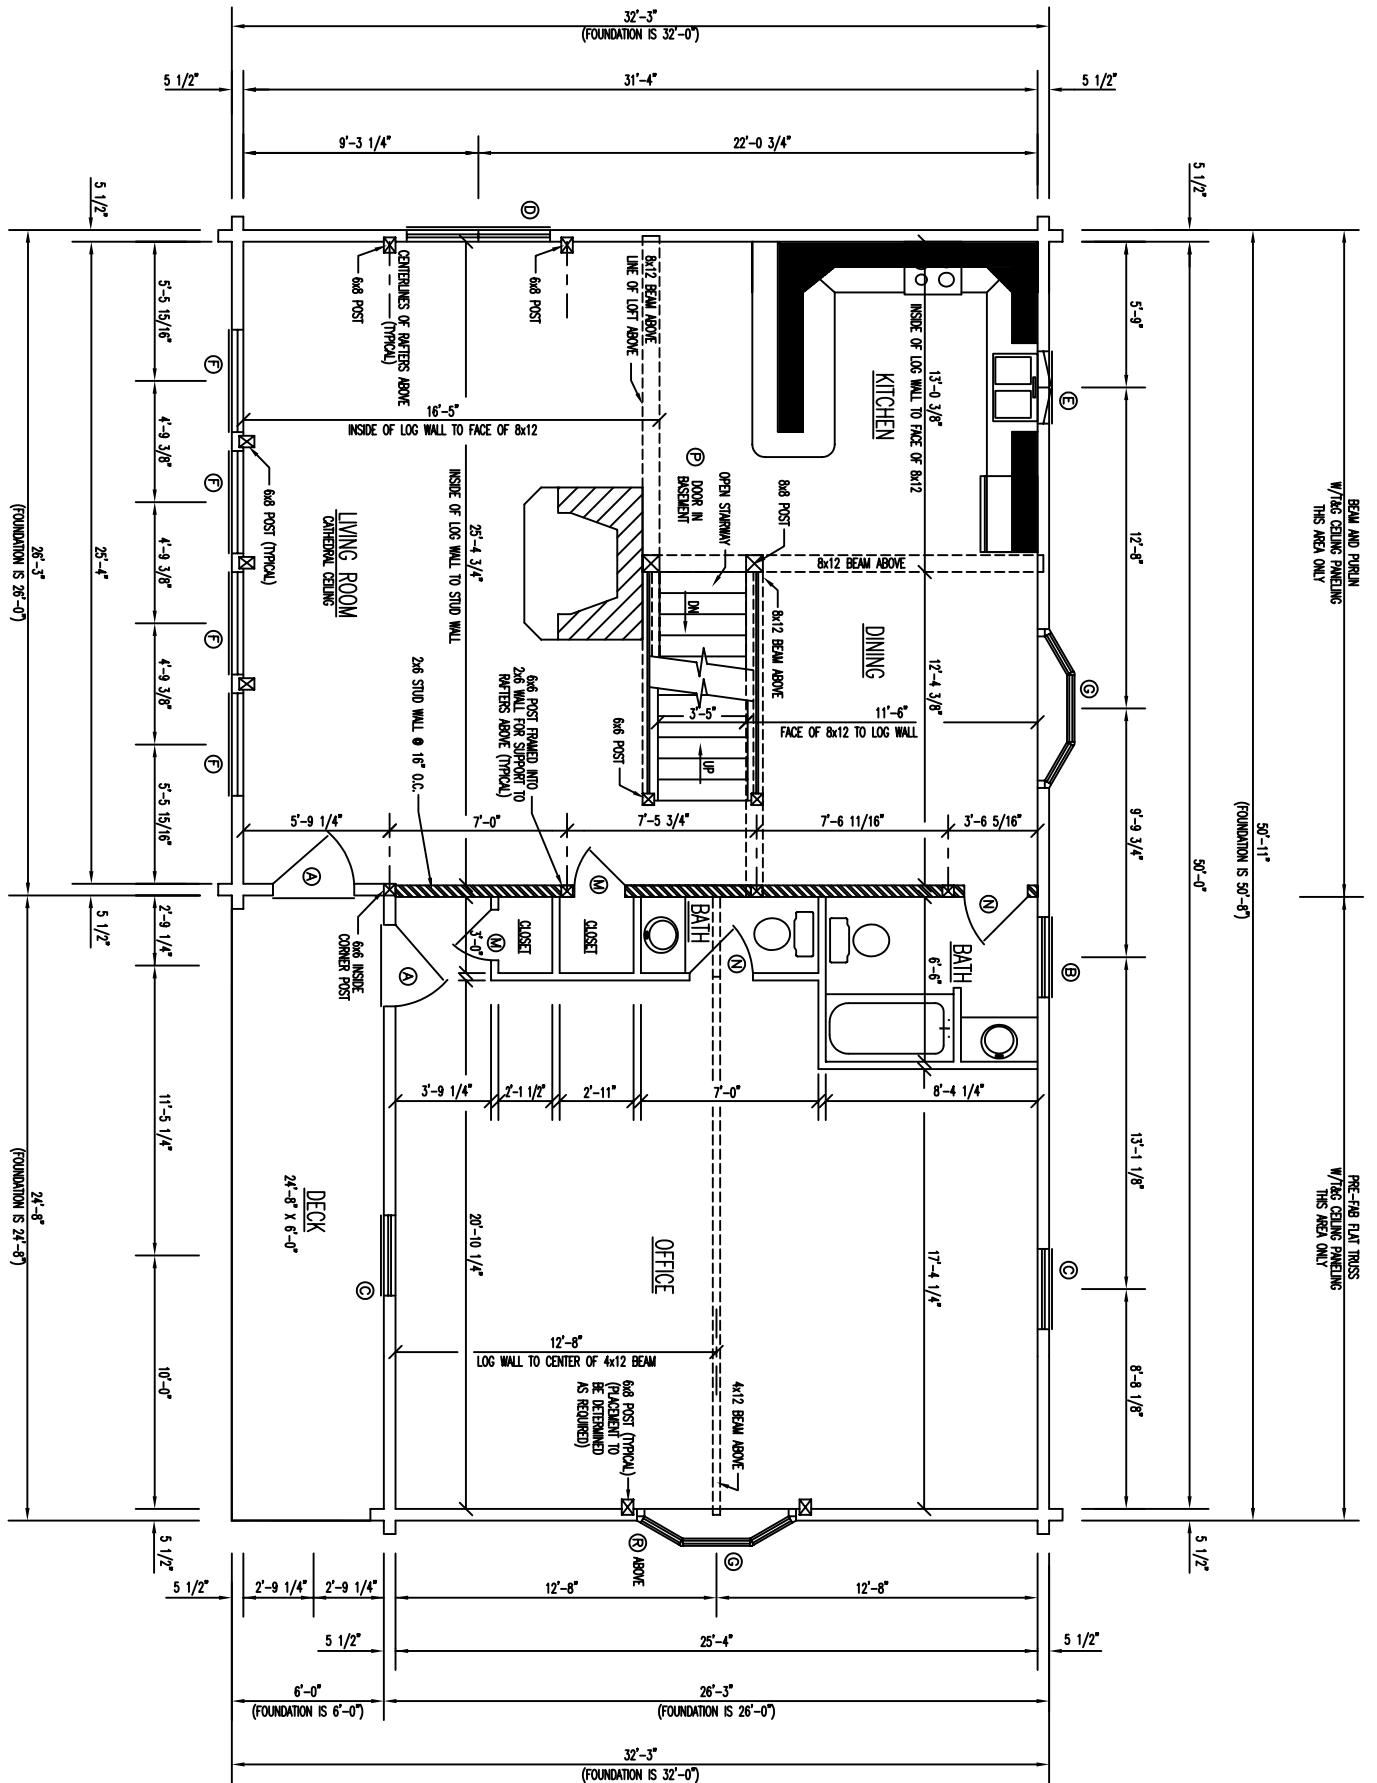

BEAM AND BRIN  
W/AS CEILING RAFTERS  
THIS AREA ONLY

PRE-FAB BATT TRUSS  
W/AS CEILING RAFTERS  
THIS AREA ONLY

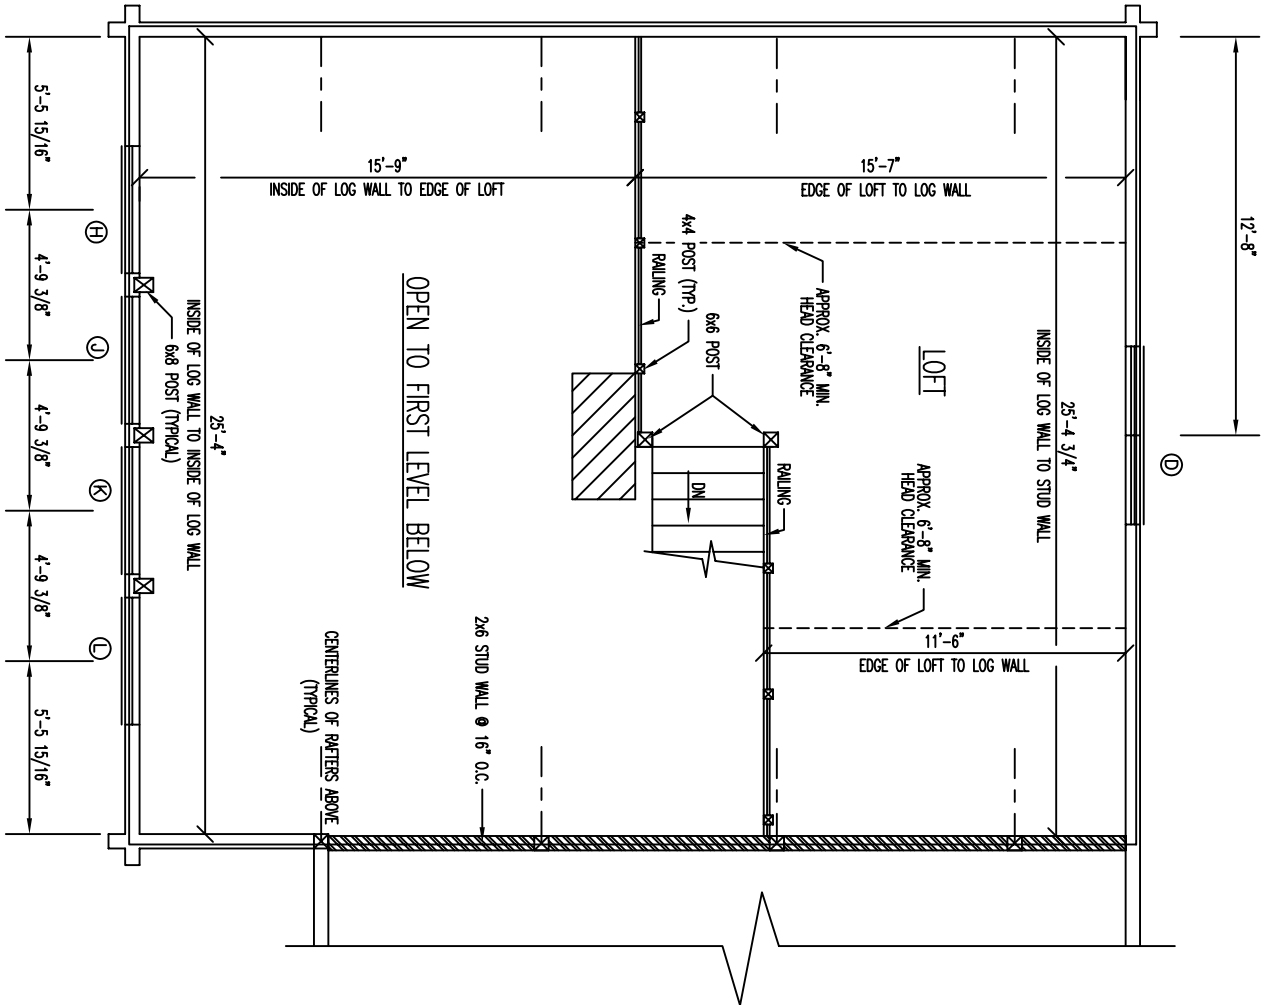

FLOOR PLAN 2nd LEVEL