



**\* SHINGLE NOTE : \***  
 ADHERE TO MANUFACTURER'S  
 INSTRUCTIONS TO APPLY SHINGLES  
 TO ROOF OF LESS THAN A 4/12 PITCH.

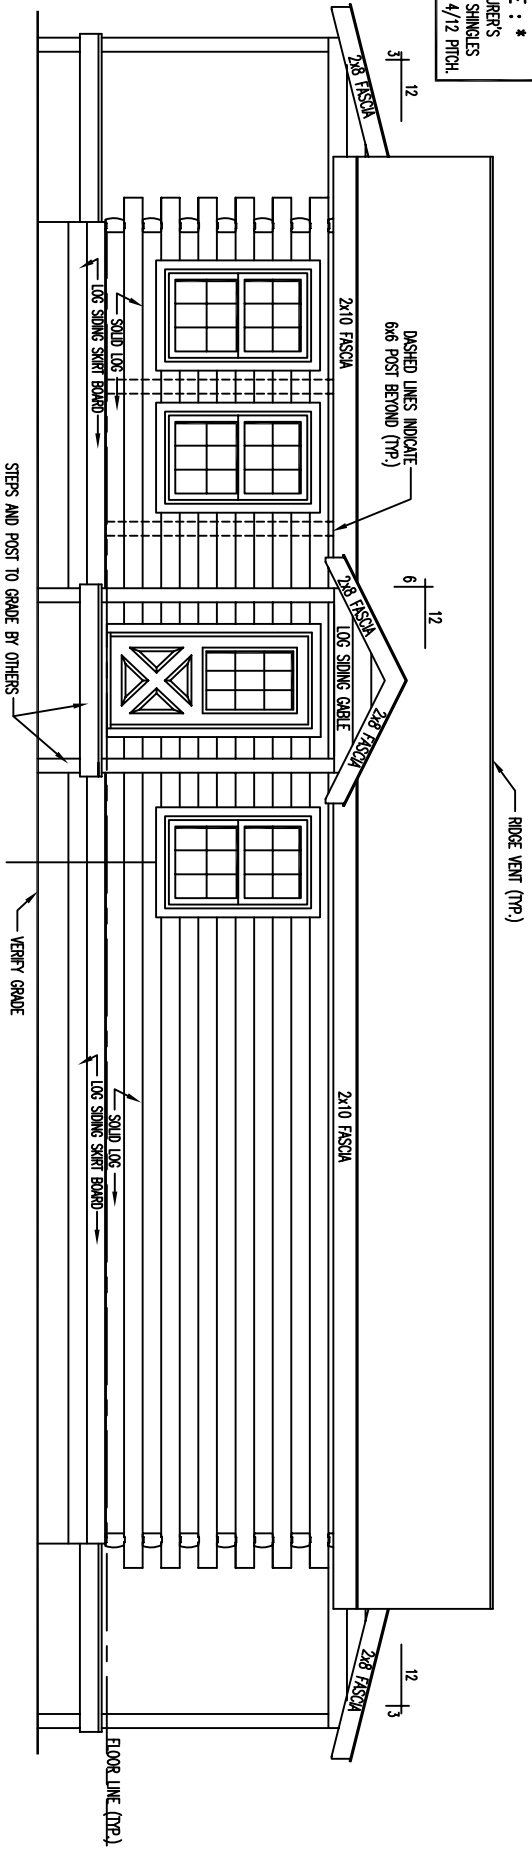


**FRONT ELEVATION**


\* SHINGLE NOTE : \*  
ADHERE TO MANUFACTURER'S  
INSTRUCTIONS TO APPLY SHINGLES  
TO ROOF OF LESS THAN A 4/12 PITCH

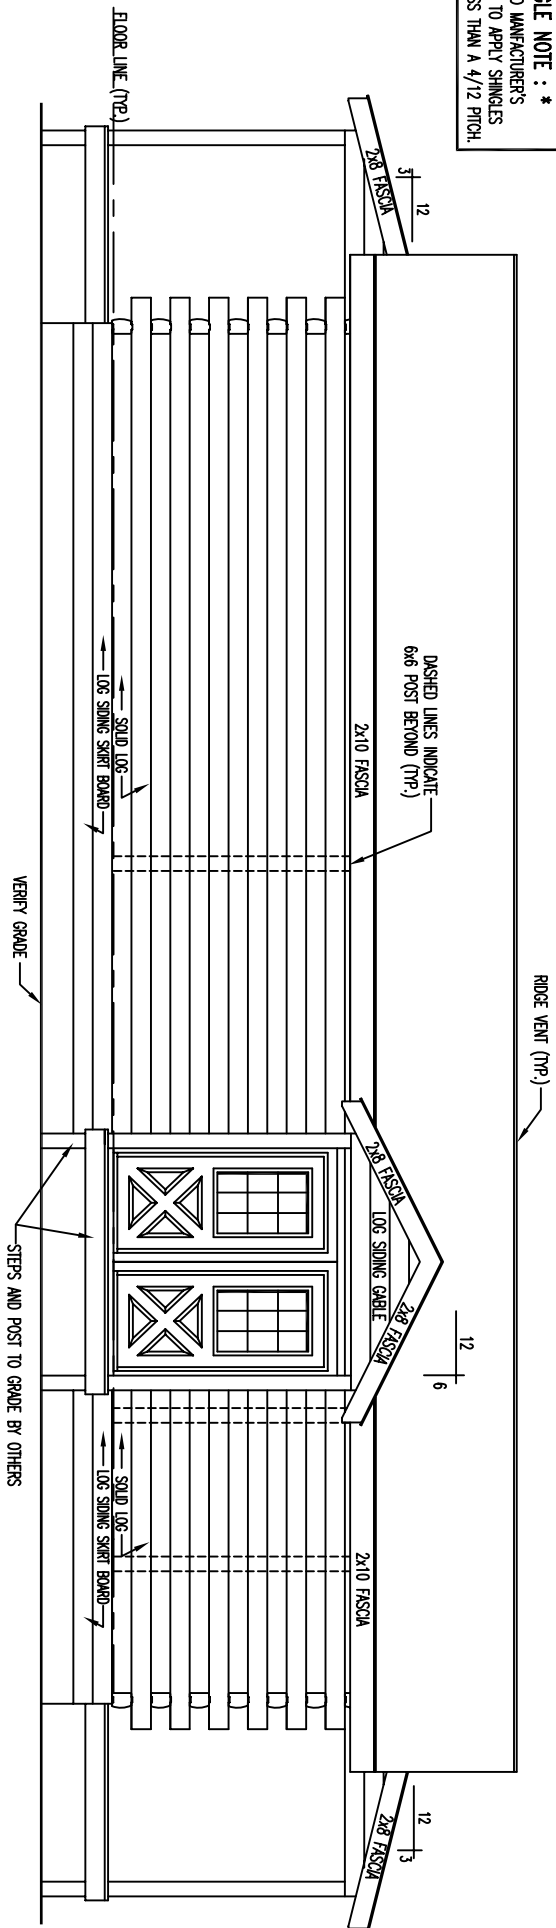

REAR ELEVATION

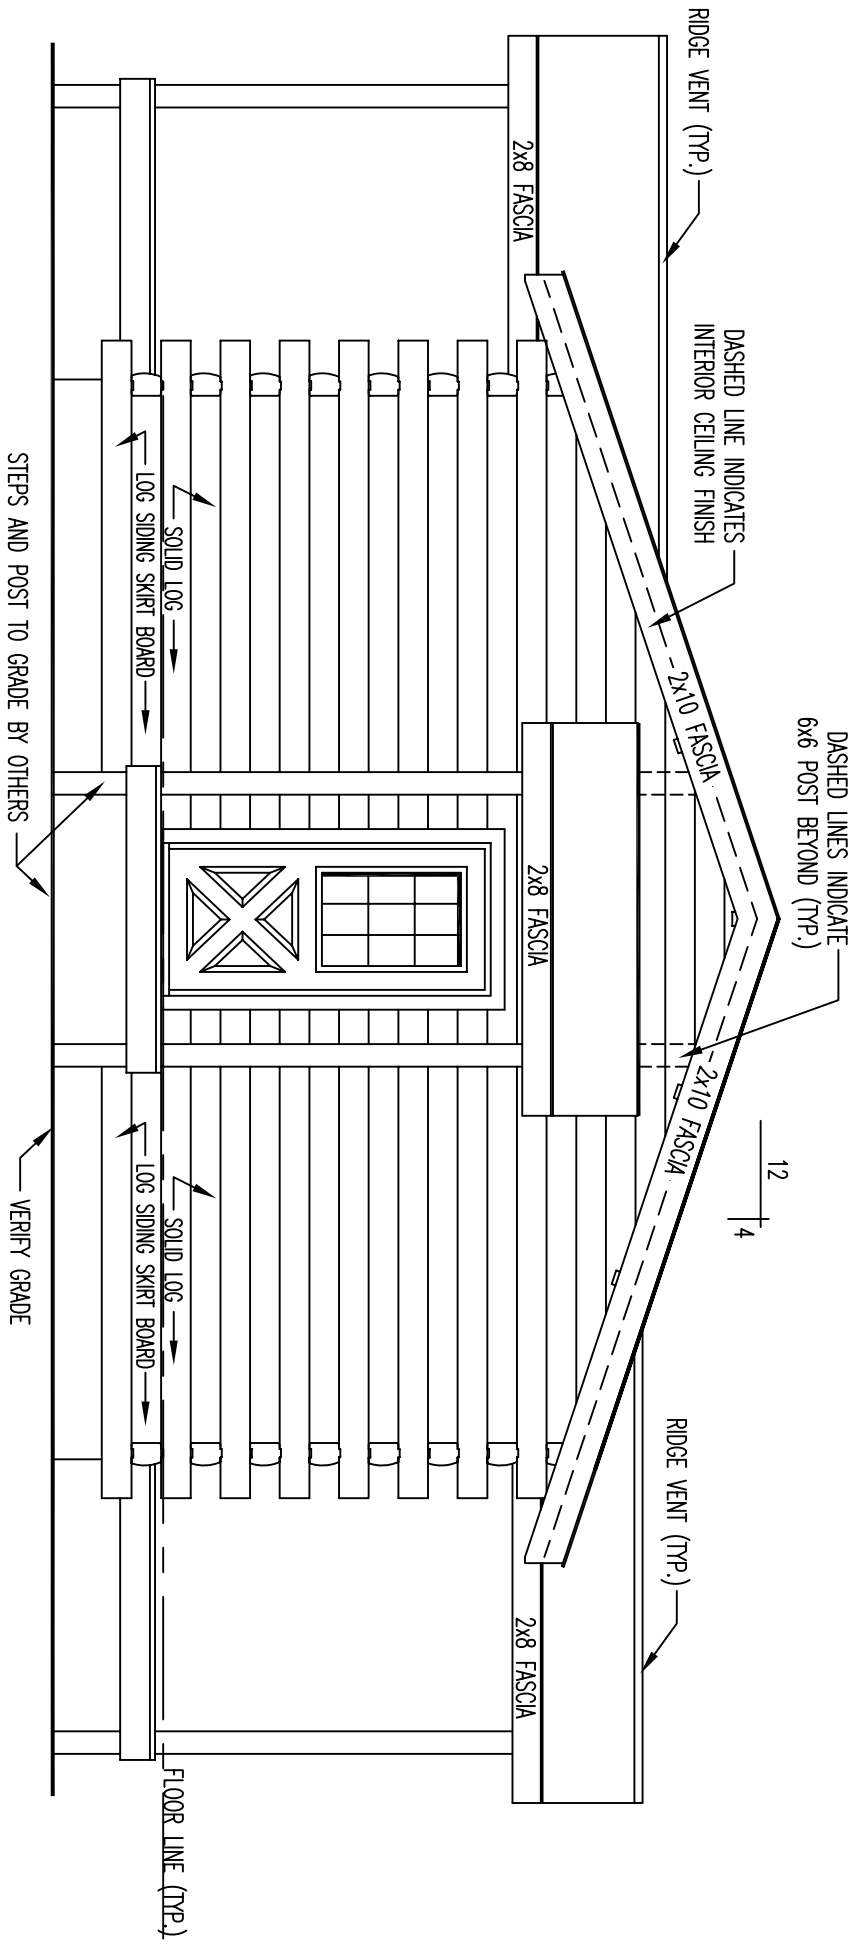


# LEFT ELEVATION

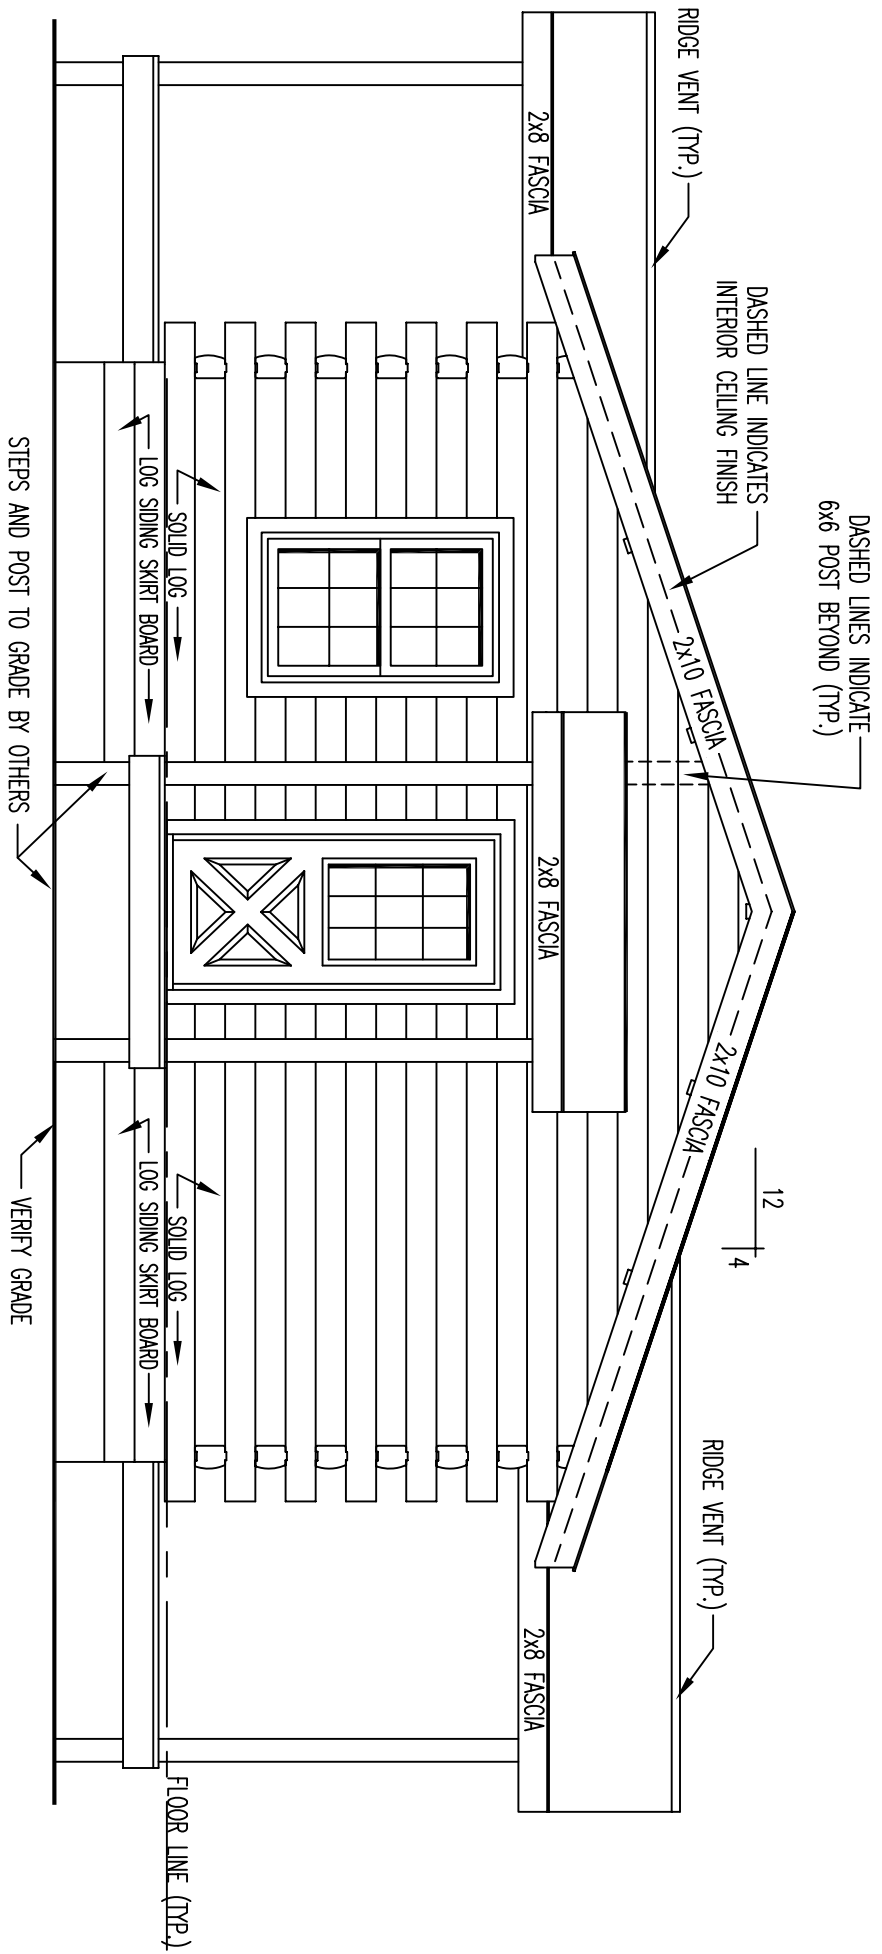

# RIGHT ELEVATION

BEAM & PURLIN ROOF SYSTEM

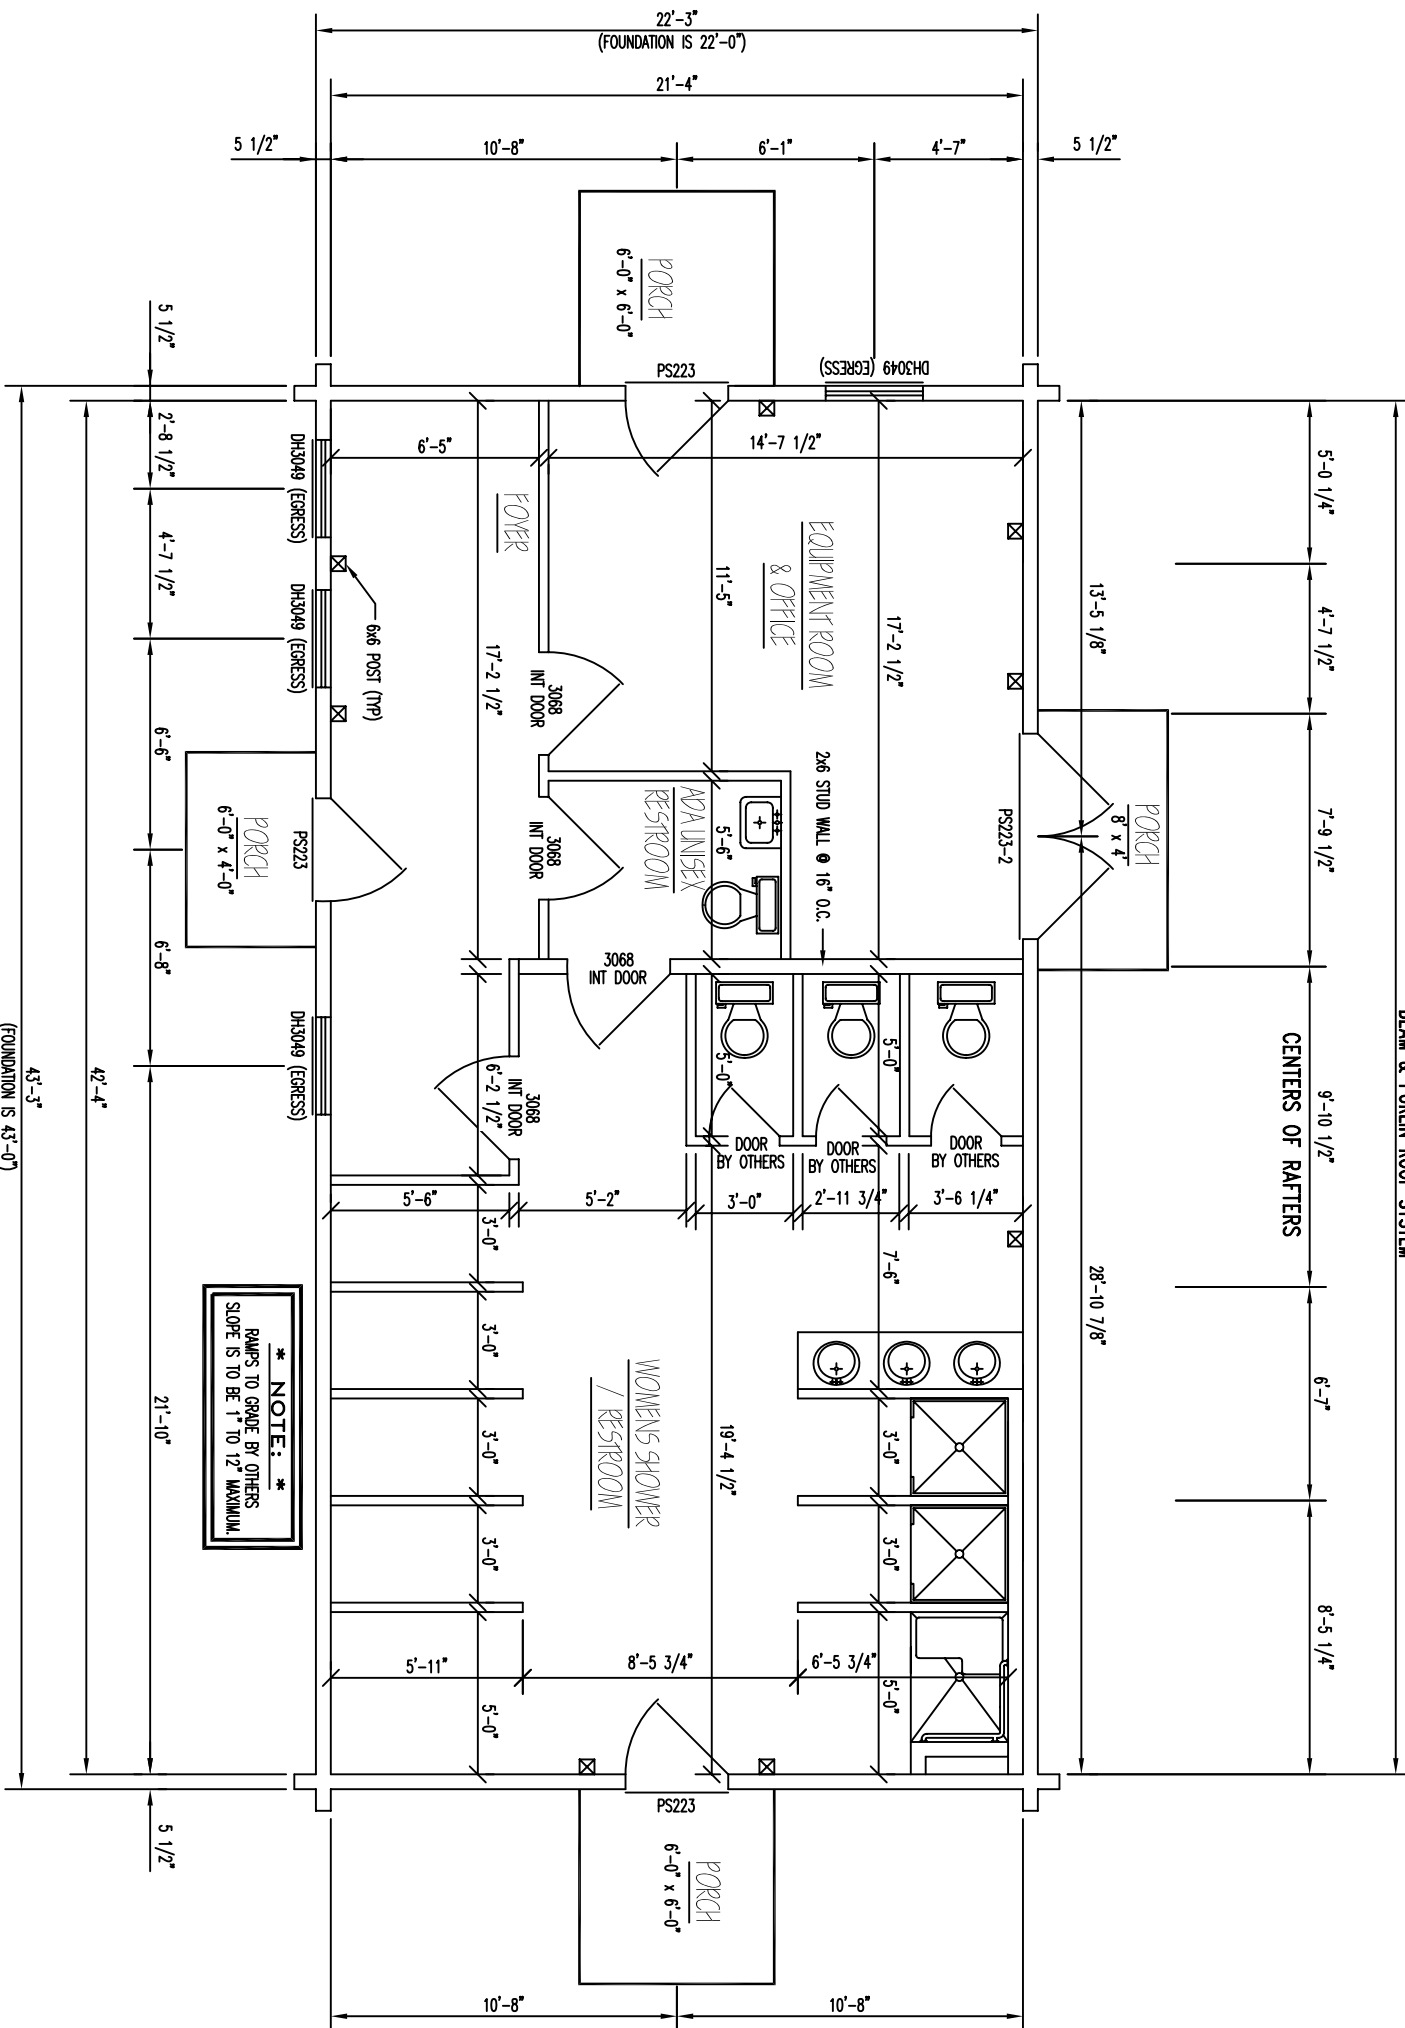

**\* NOTE: \***  
 RAMPS TO GRADE BY OTHERS  
 SLOPE IS TO BE 1" TO 12" MAXIMUM.

# FLOOR PLAN

FLOOR AREA = 946 SQ. FT.