


STANDARD BERKSHIRE

FLOOR PLANS AND ELEVATIONS FOR 1998

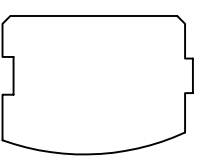


LOG PROFILE

** GENERAL NOTES **


- 6 X 8 D SINGLE TONGUE WHITE PINE LOGS
- 14 THRU 30 LOG COURSES TO SQUARE - AT ENTIRE HOUSE.
- ALL INTERIOR STUD WALLS TO BE 24" O.C. UNLESS NOTED.
- 2nd FLOOR JOISTS LOCATED IN 14th LOG COURSE.
- ALL PARTITION WALLS RUNNING TO THE TOP OF THE 14th LOG COURSE WILL REQUIRE A DOUBLE TOP AND BOTTOM PLATE.
- STEPS AND POSTS TO GRADE BY OWNER / OTHERS.
- NO LOG SIDING TO BE PROVIDED BELOW PORCH / DECK AREAS.

- 1 3/4" X 5 1/2" EXTERIOR TRIM MATERIAL SHOWN AT ALL DOORS AND WINDOWS UNLESS NOTED.
- ALL OVERHANGS APPROX. 2'-0" UNLESS NOTED.
- ROOF SYSTEM DESIGNED FOR 40 lb. SNOW LOAD.
- WINDOW GRILLE PATTERNS SHOWN ARE FOR ILLUSTRATION ONLY, ACTUAL PATTERNS MAY VARY.
- VERIFY GRADE ON SITE.


771 SQ. FT. FIRST FLOOR	158 SQ. FT. PORCH/DECK/BALCONY
440 SQ. FT. SECOND FLOOR	

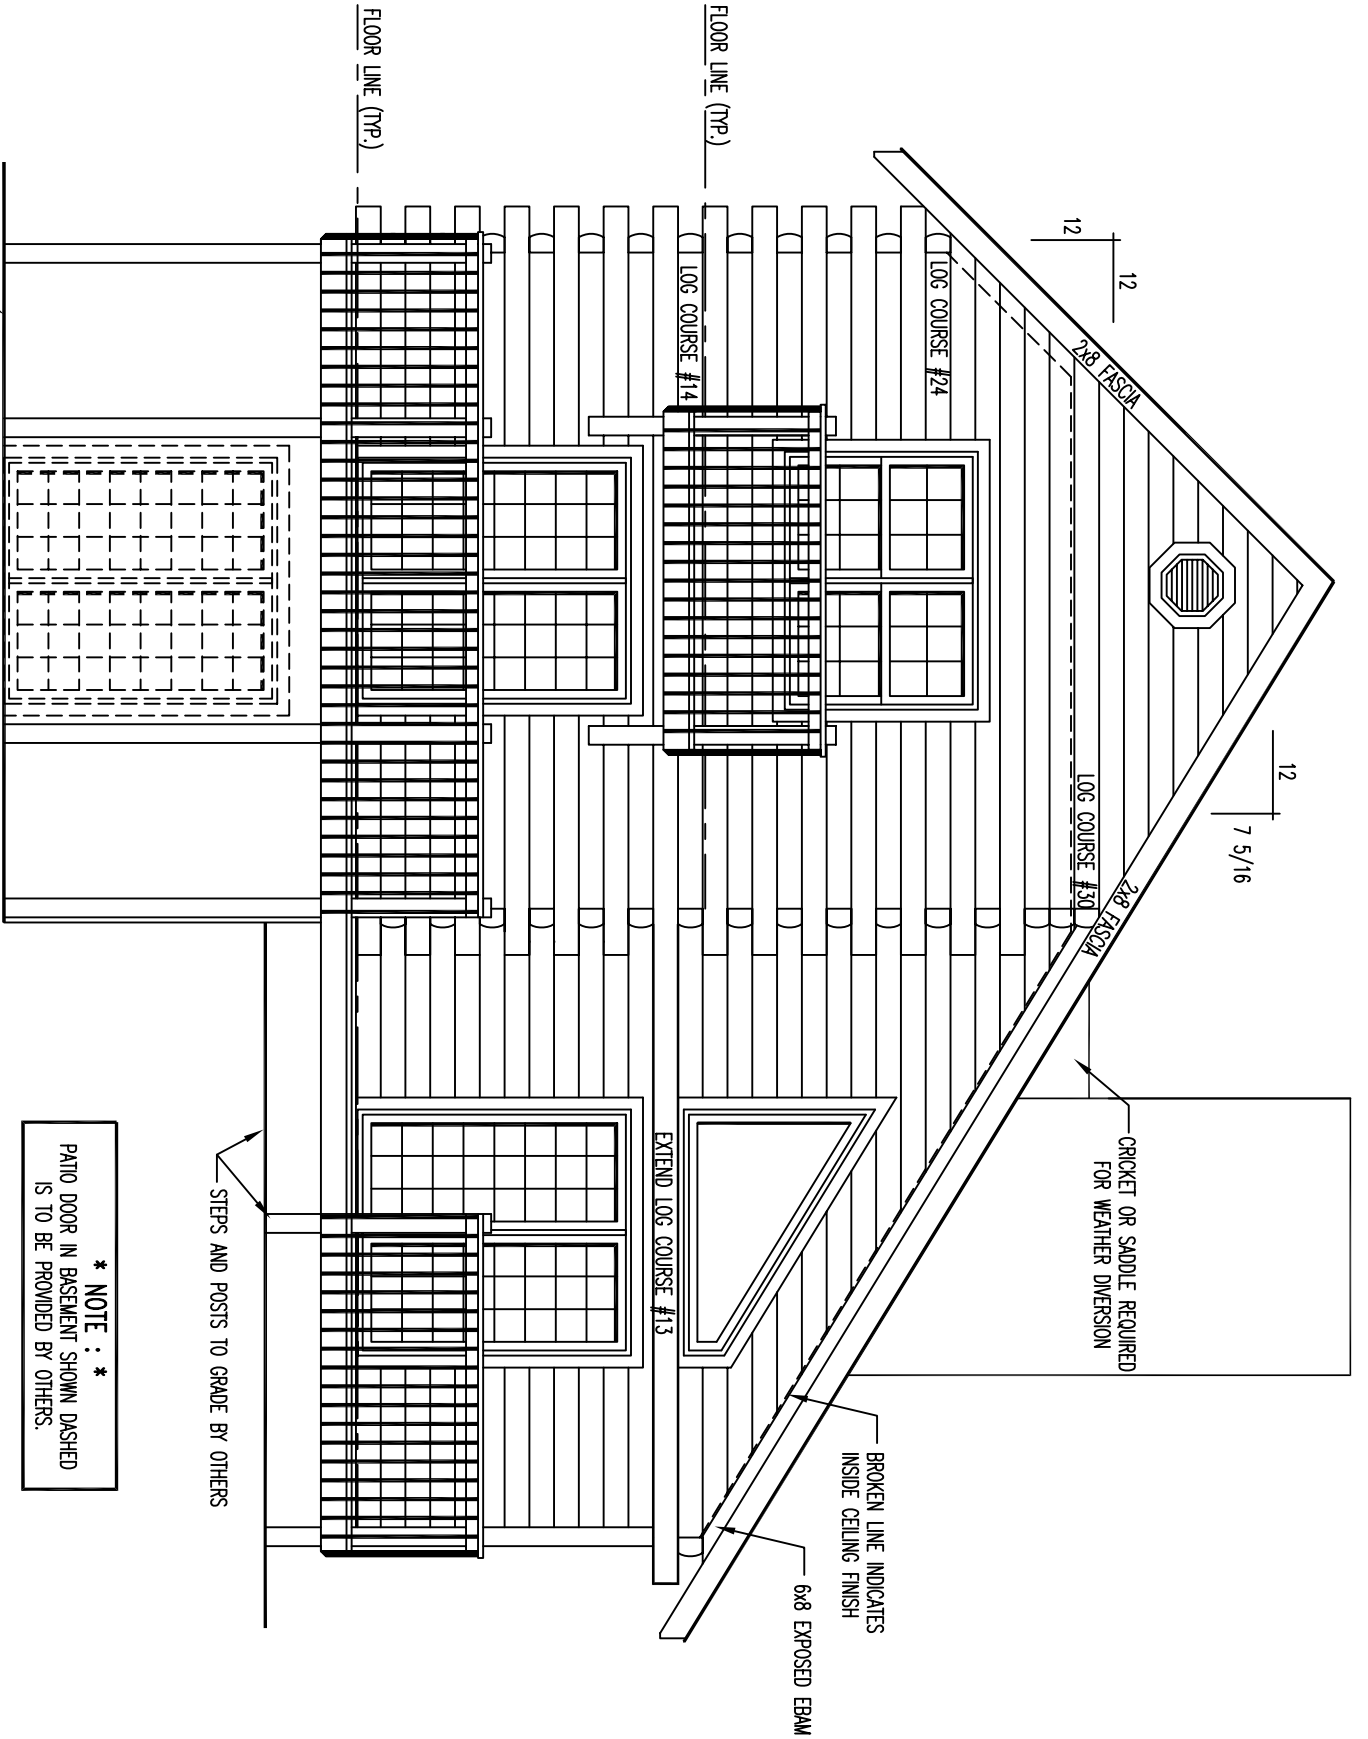

FRONT ELEVATION

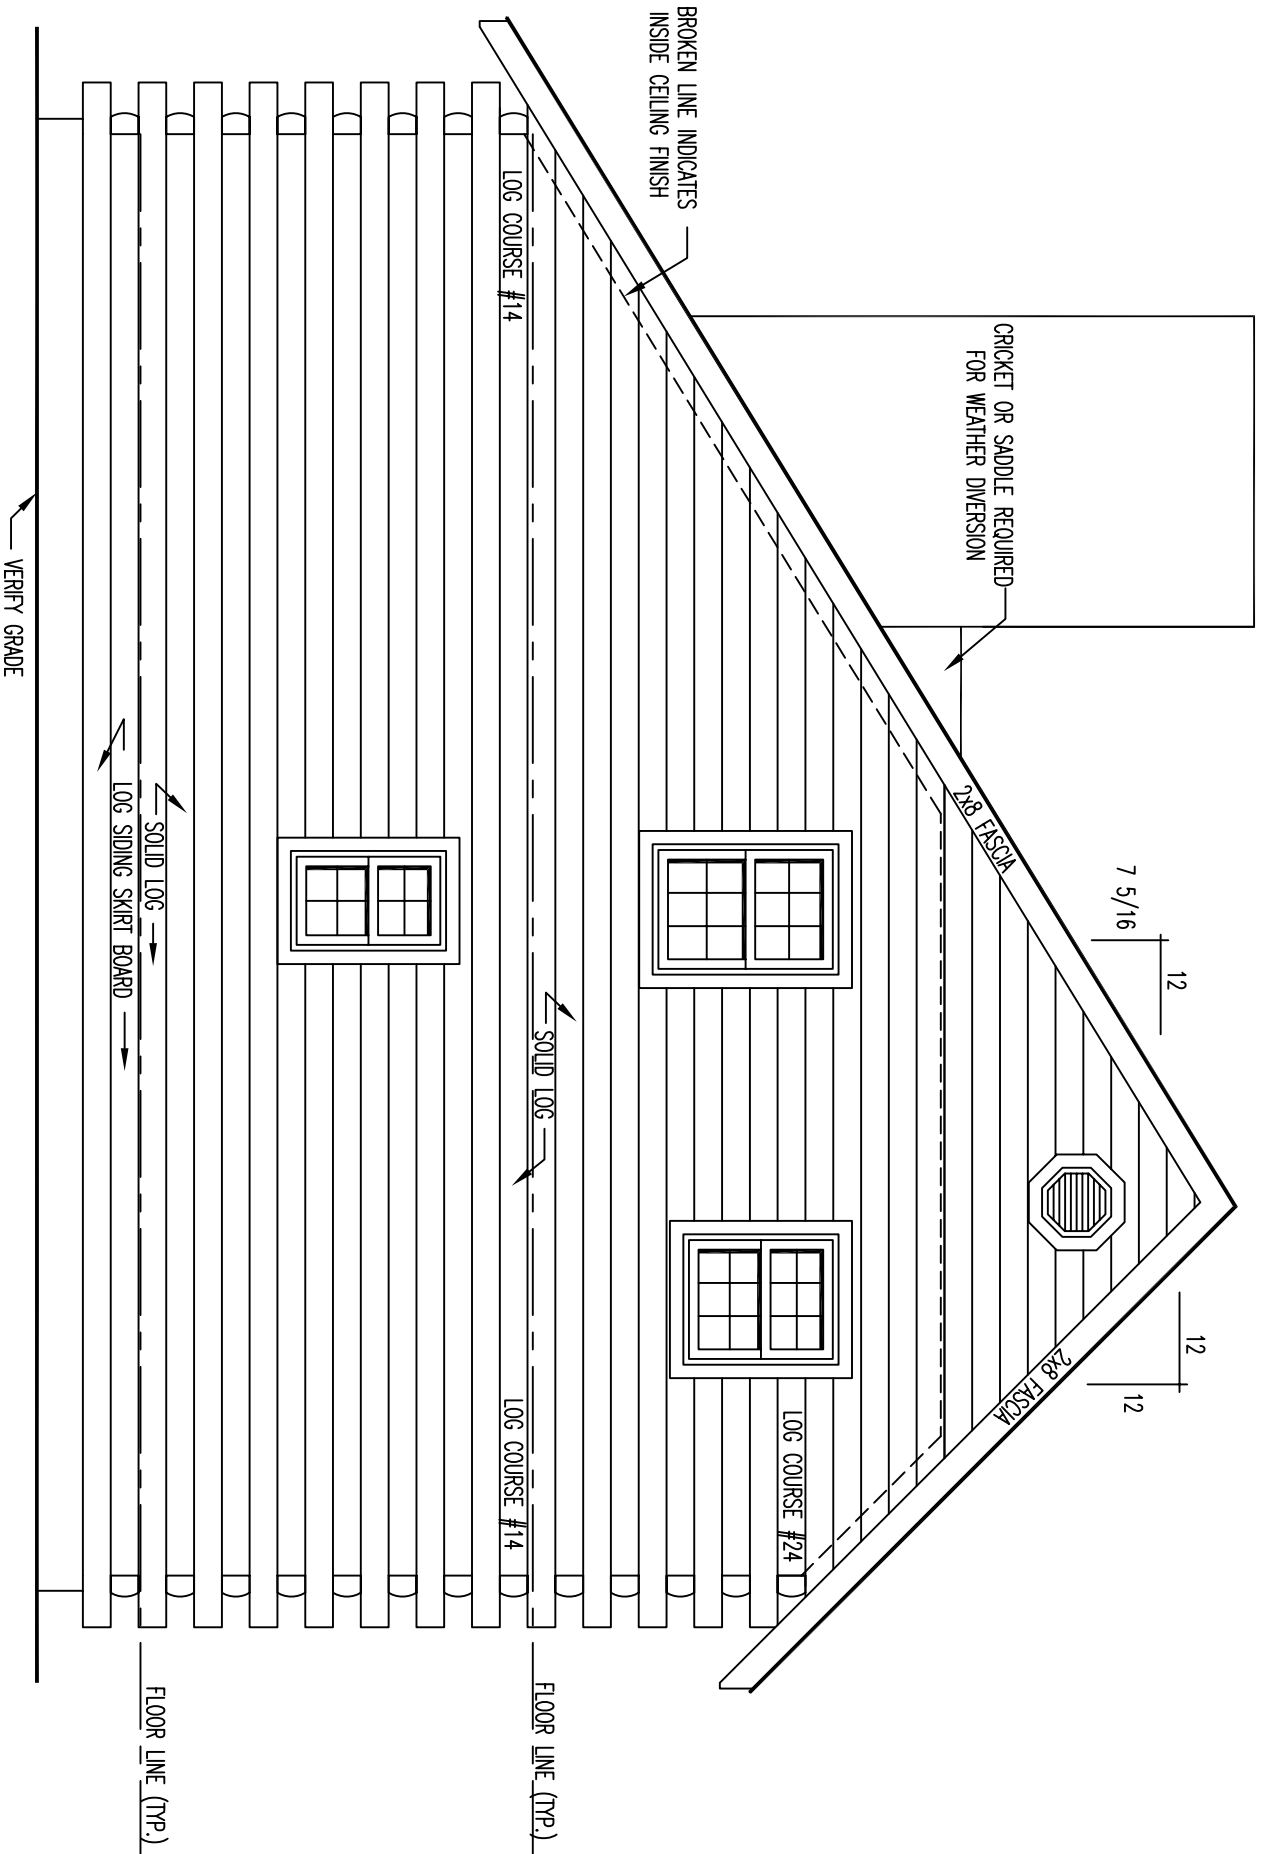


REAR ELEVATION

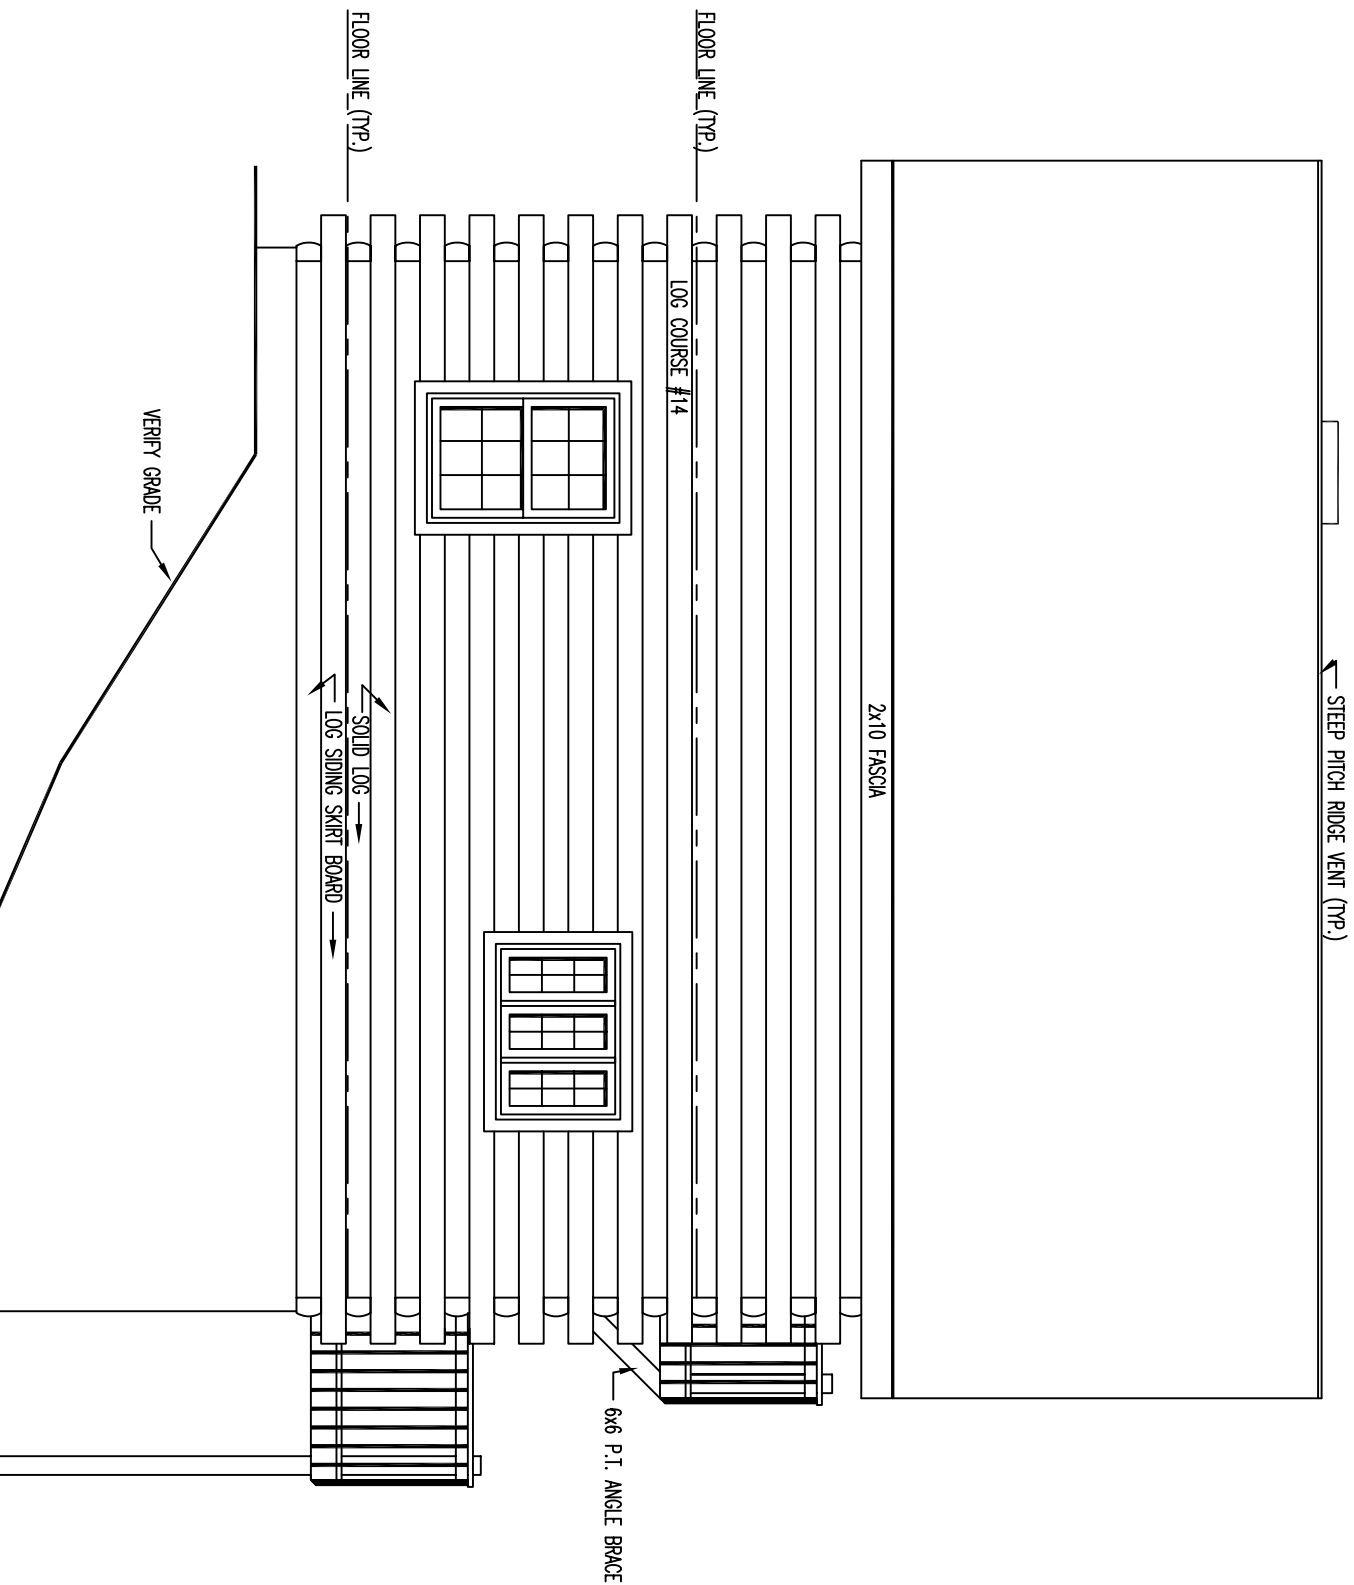


LEFT ELEVATION

← STEEP PITCH RIDGE VENT (TYP.)

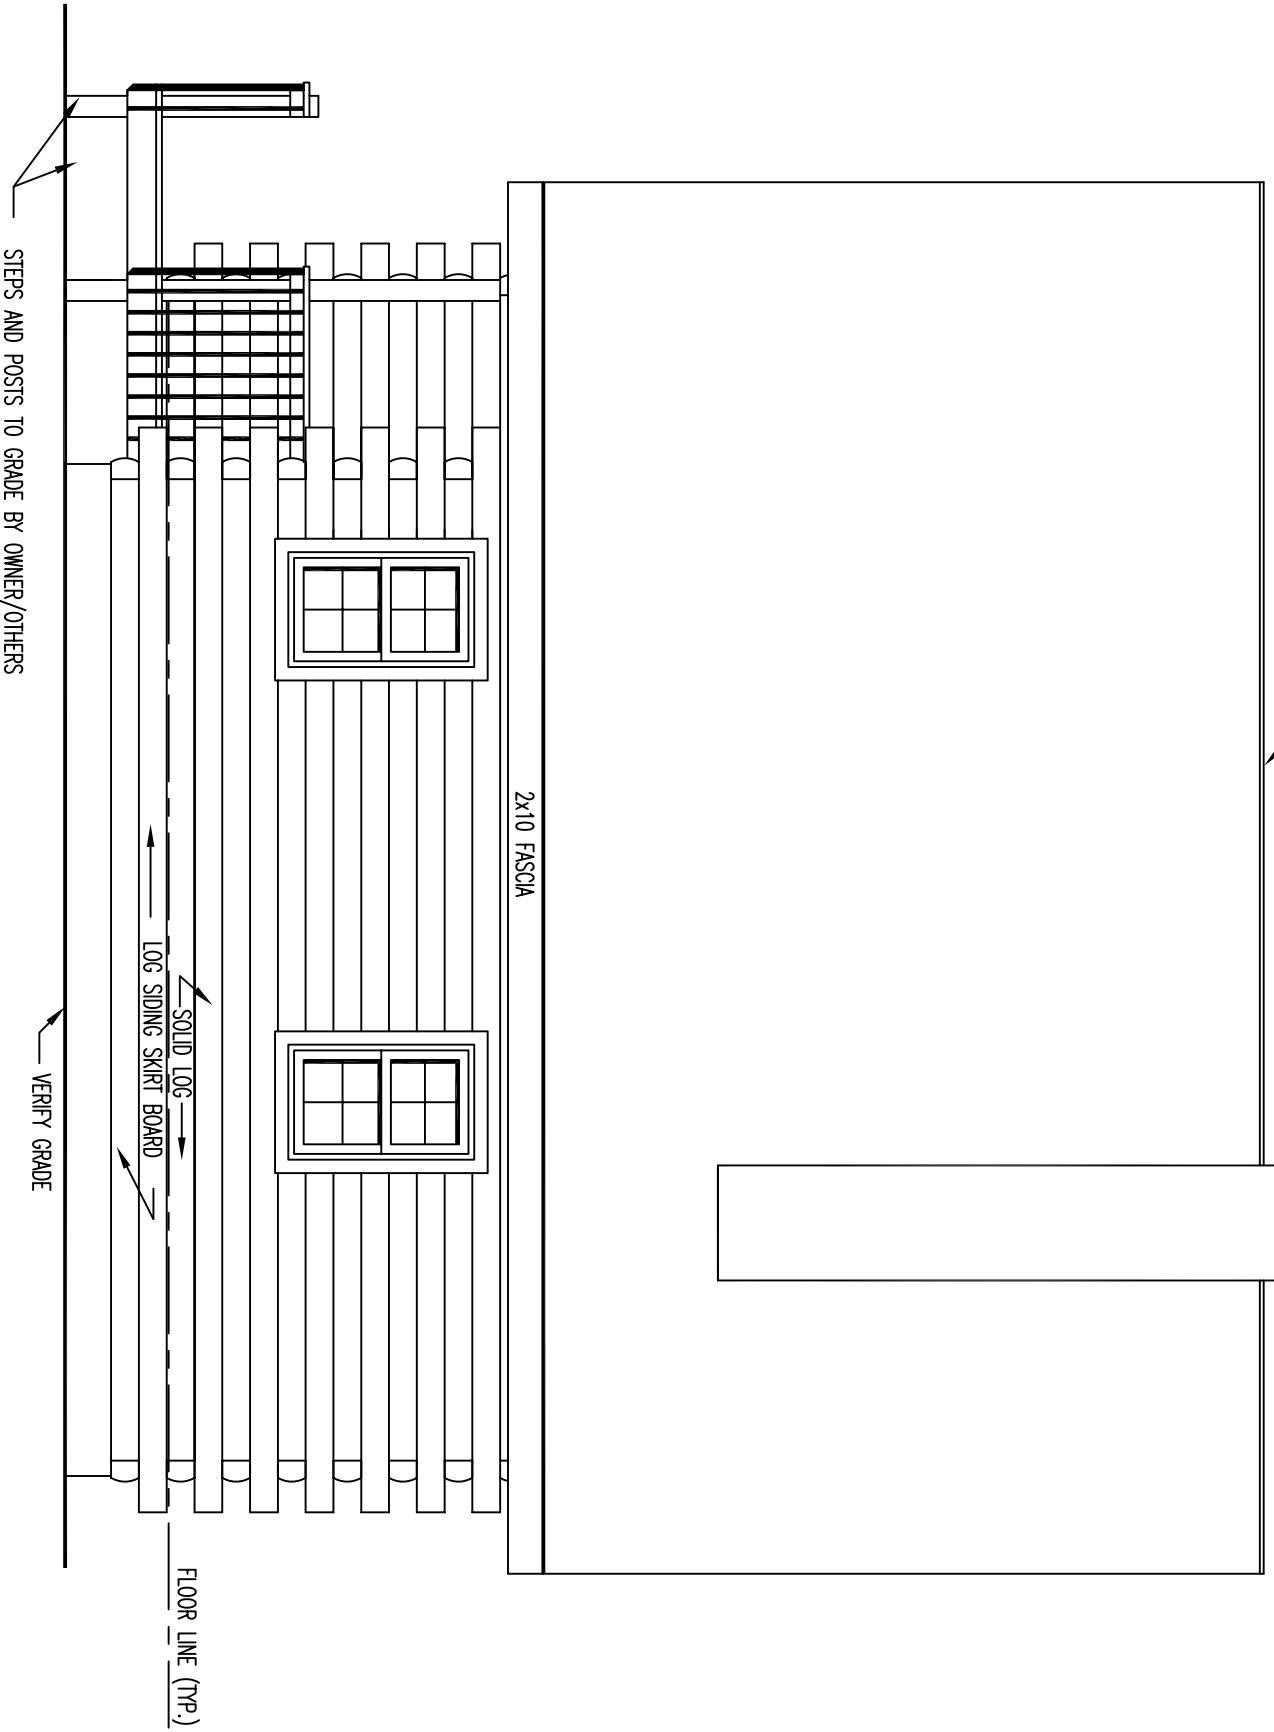


RIGHT ELEVATION

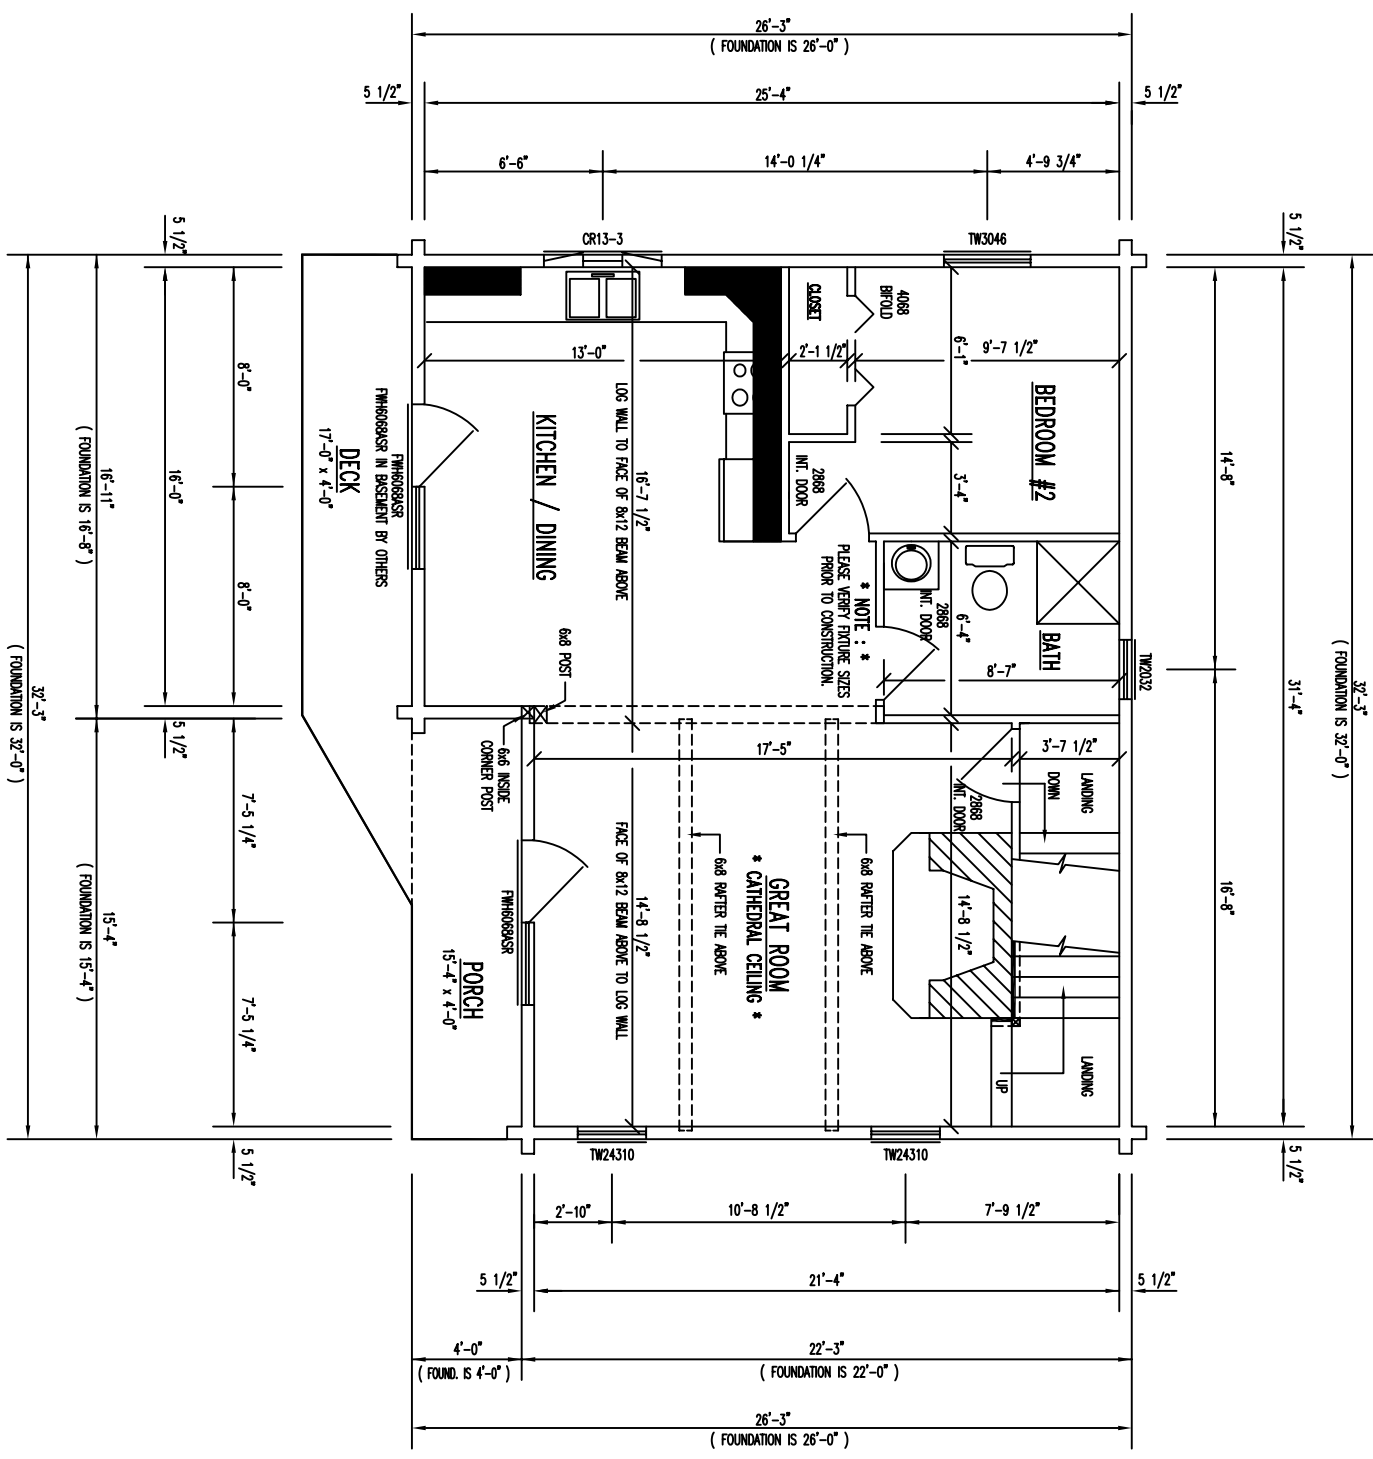

FIRST LEVEL FLOOR PLAN

FLOOR AREA = 771 SQ. FT.

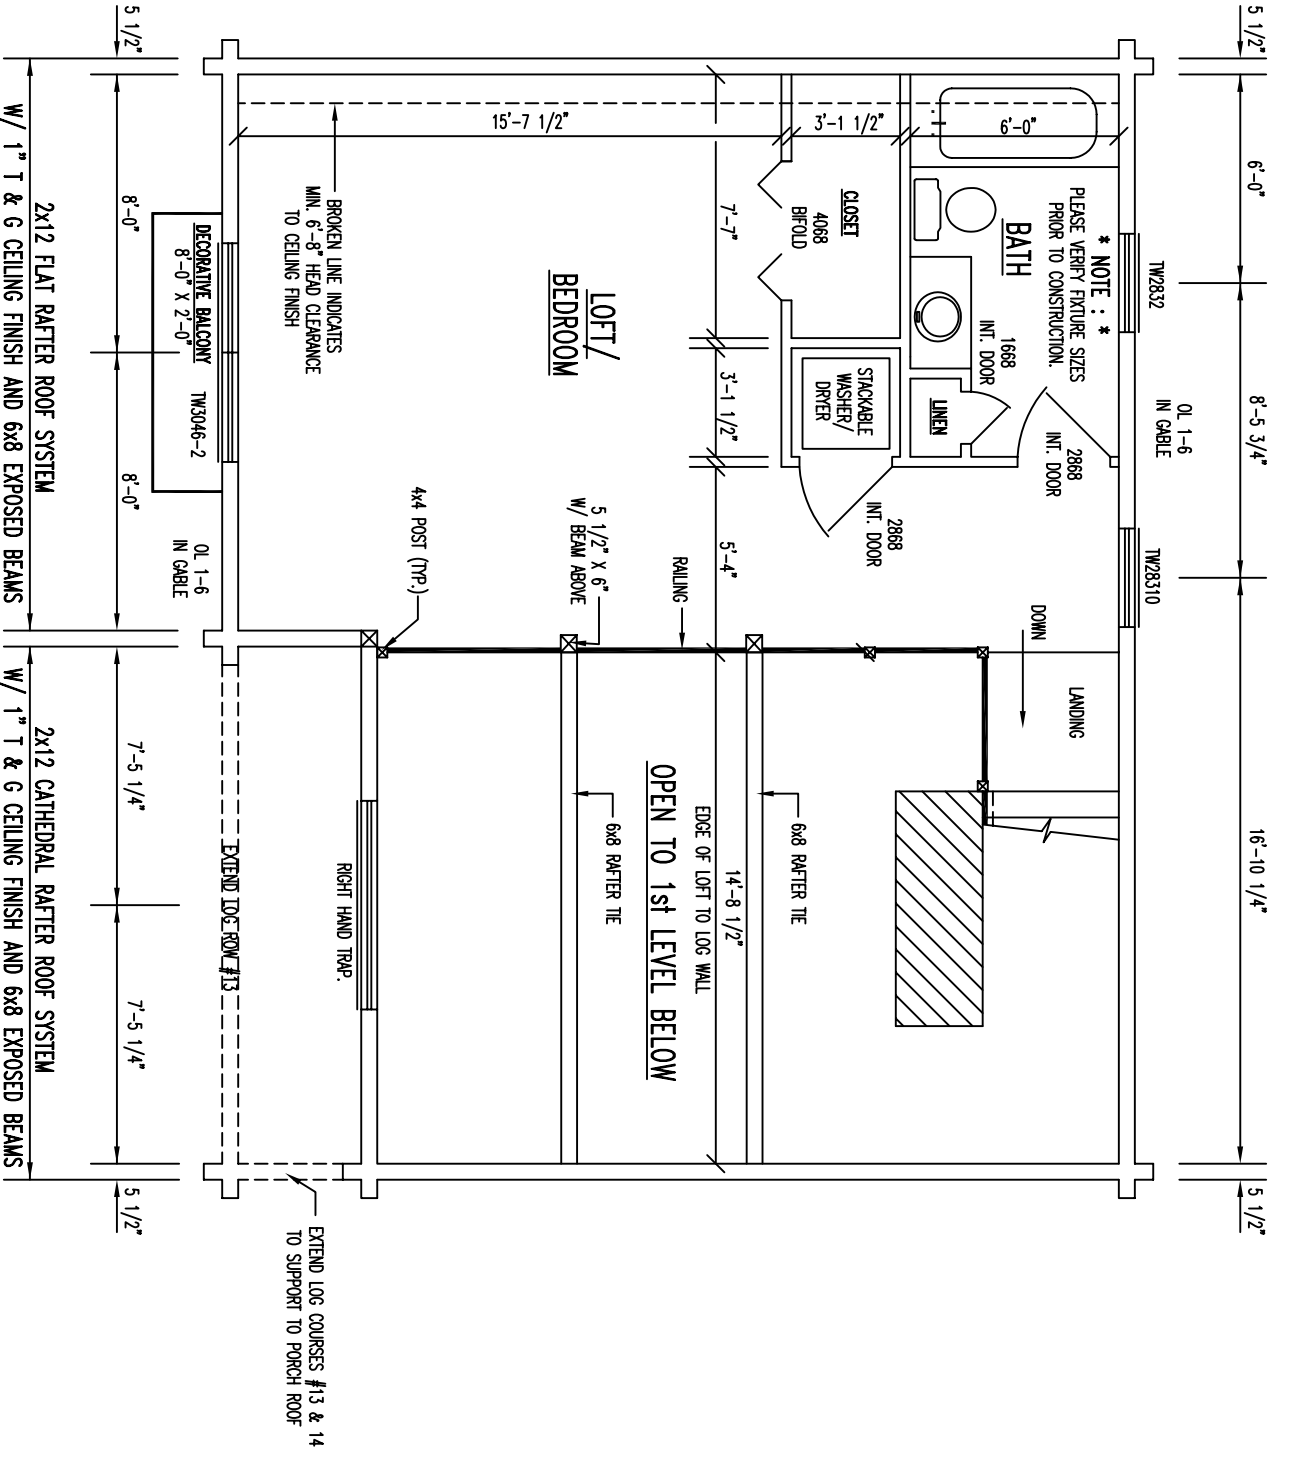

SECOND LEVEL FLOOR PLAN

FLOOR AREA = 440 SQ. FT.