




FRONT ELEVATION

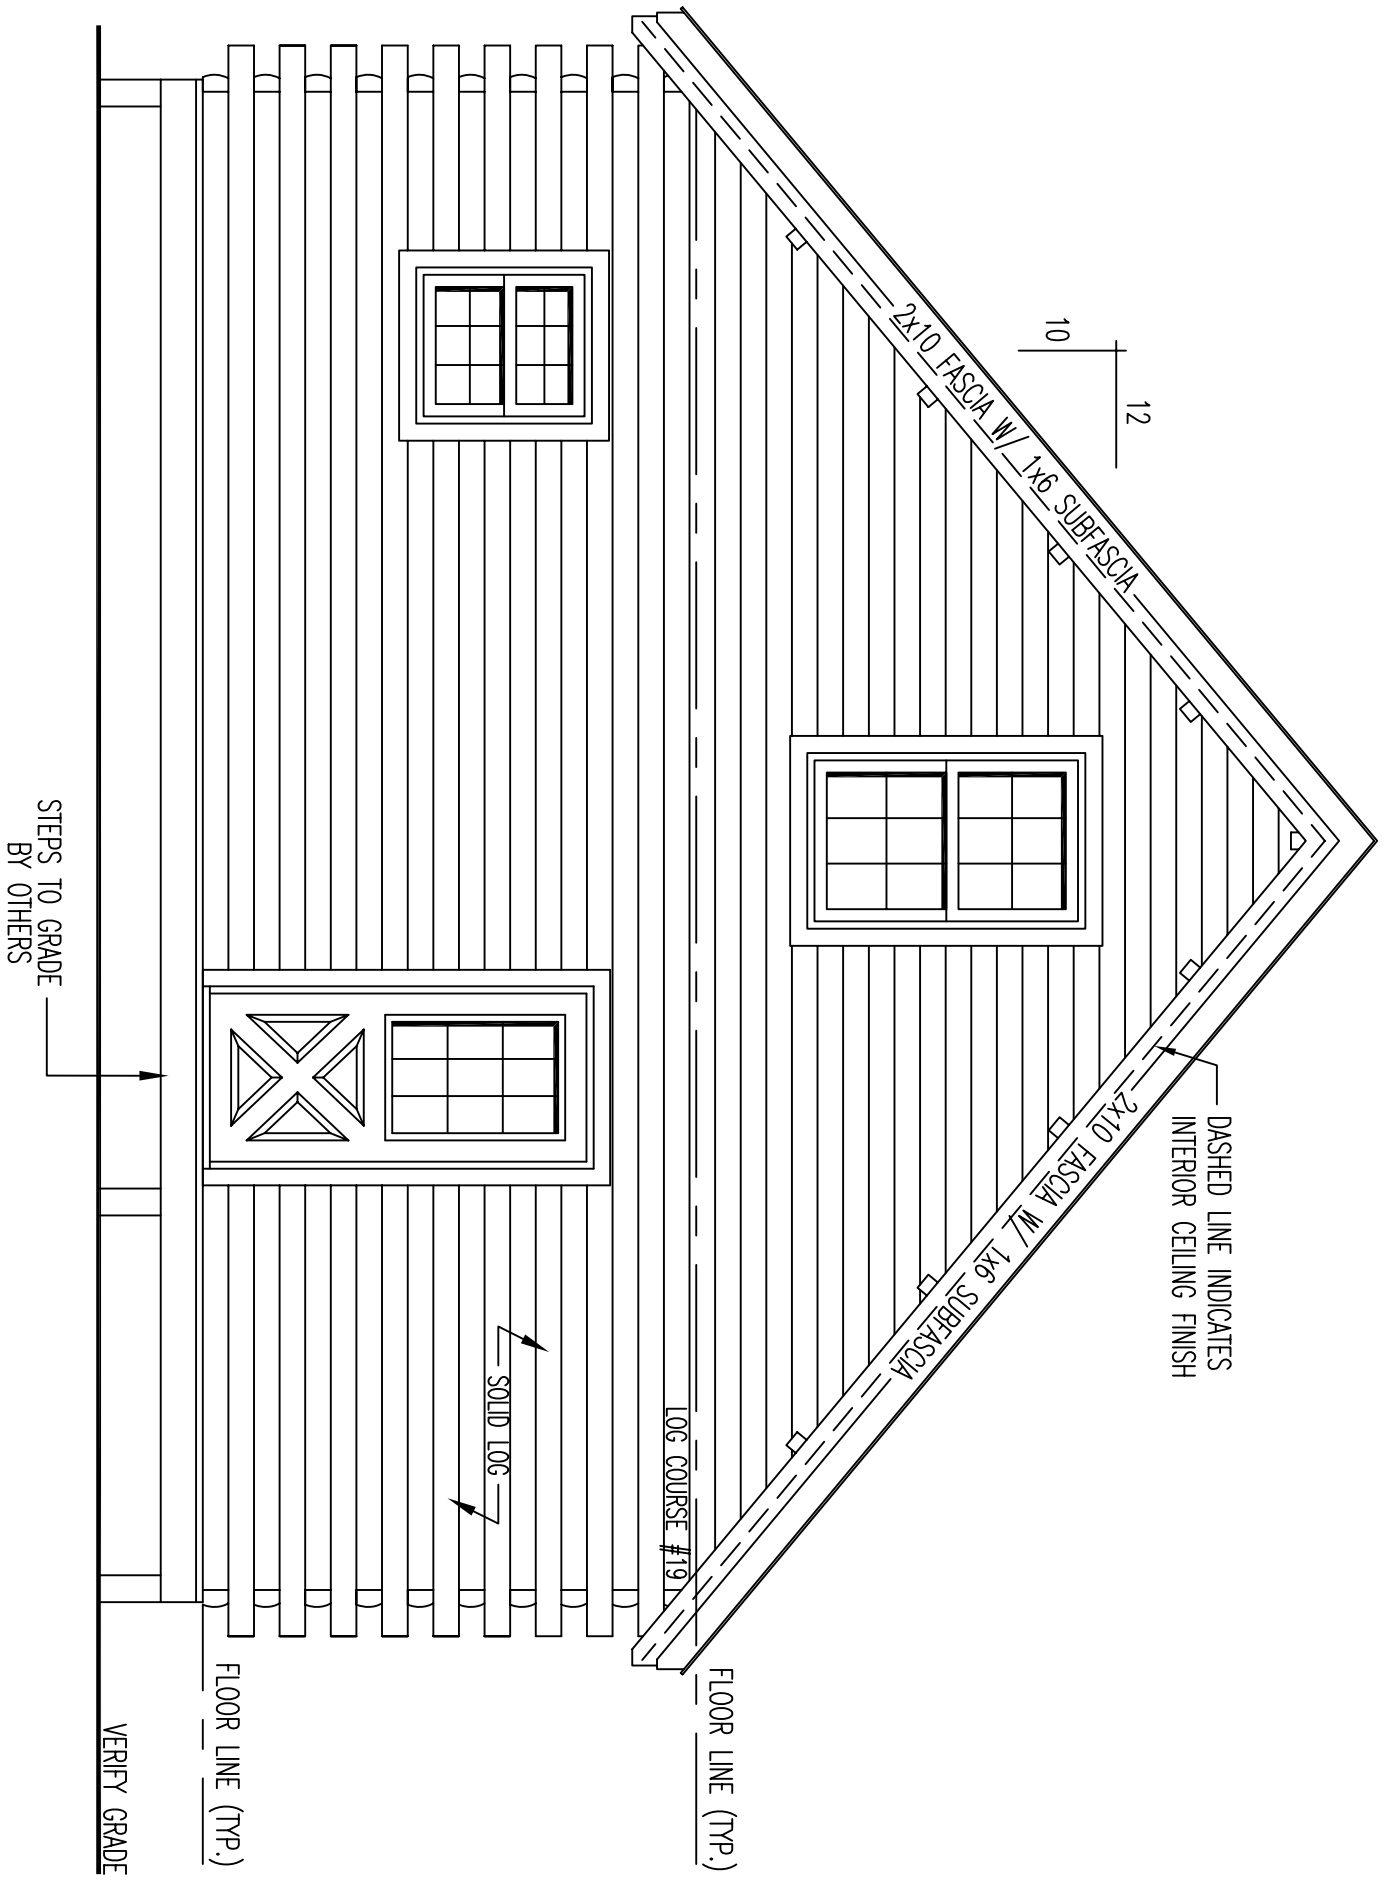


REAR ELEVATION

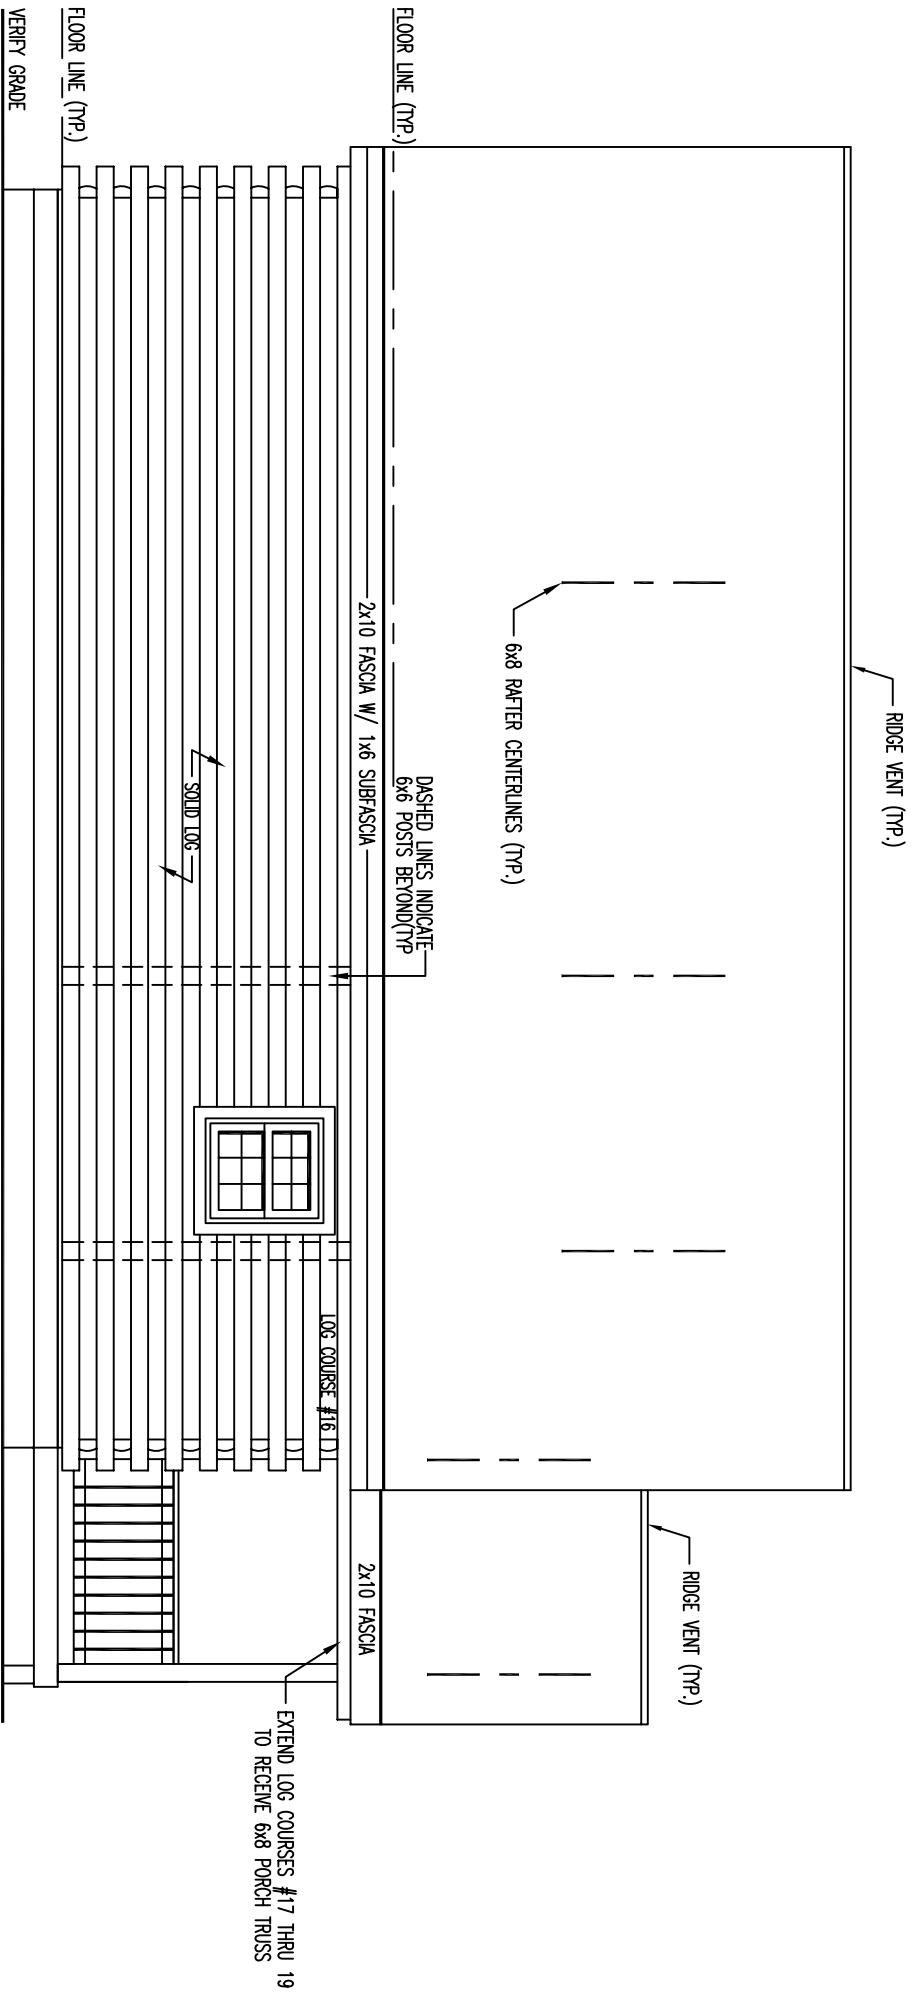

LEFT ELEVATION

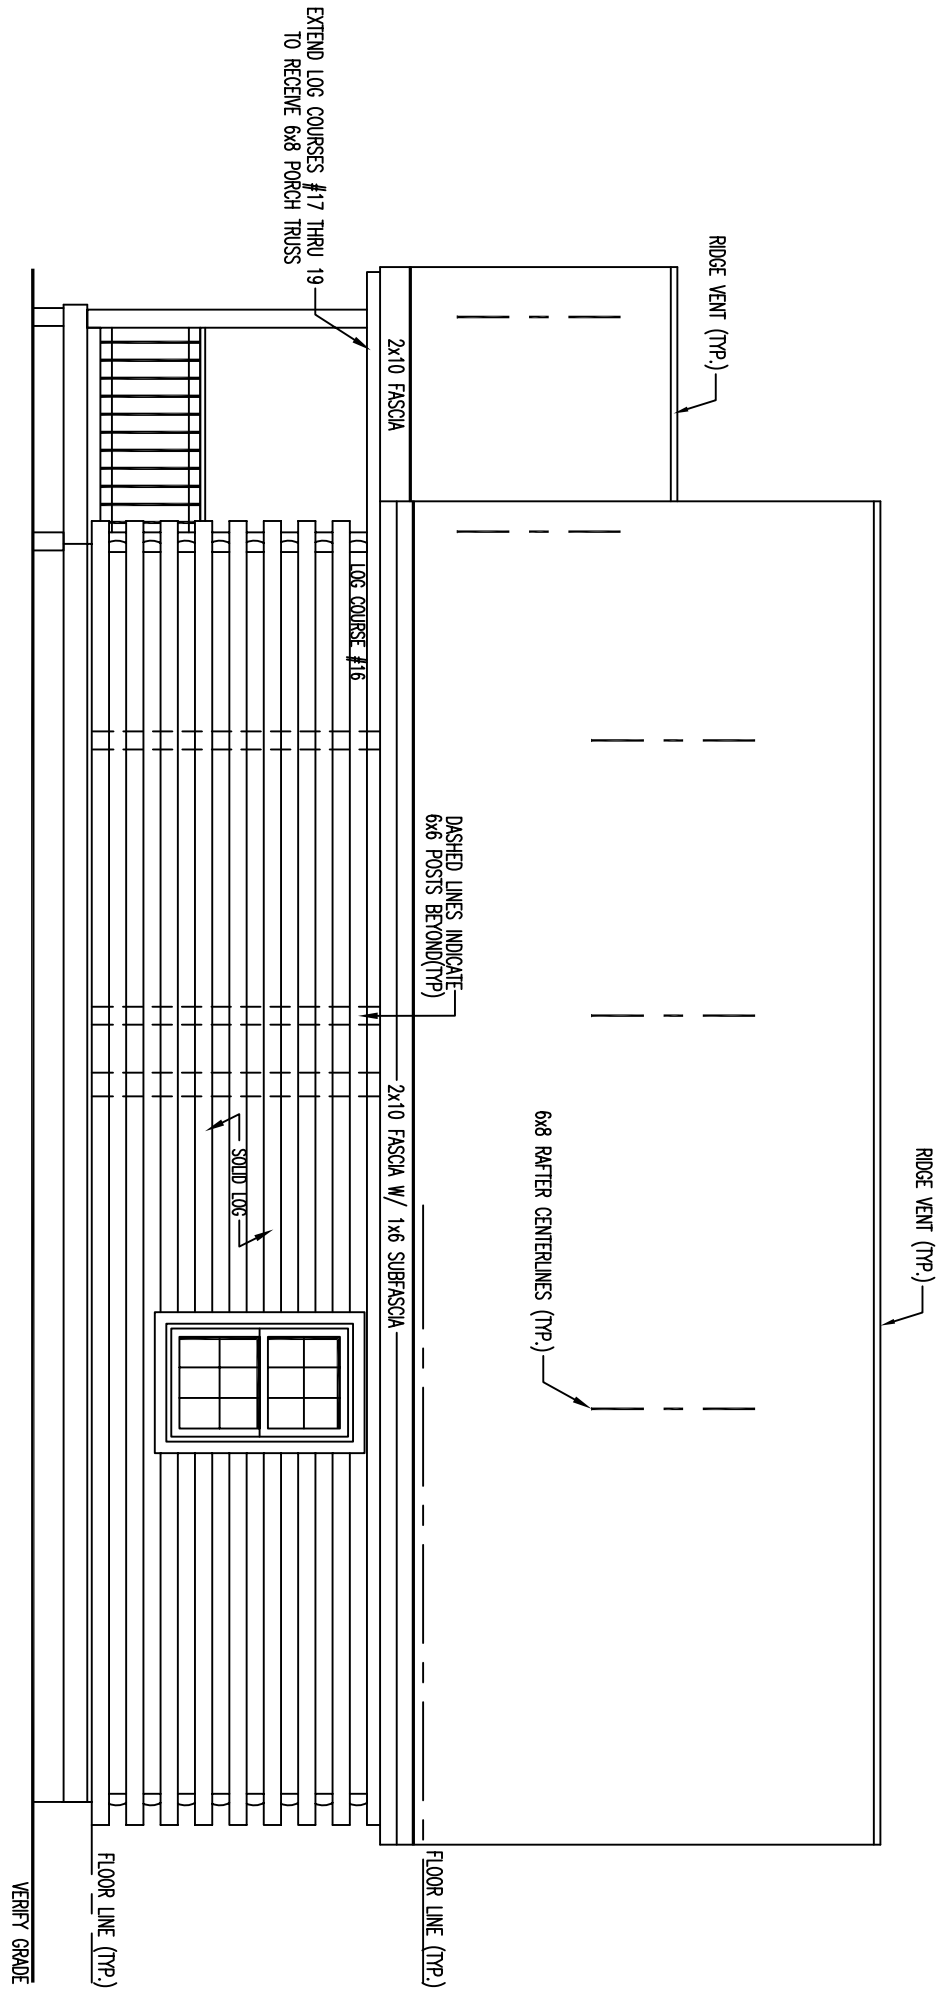


RIGHT ELEVATION

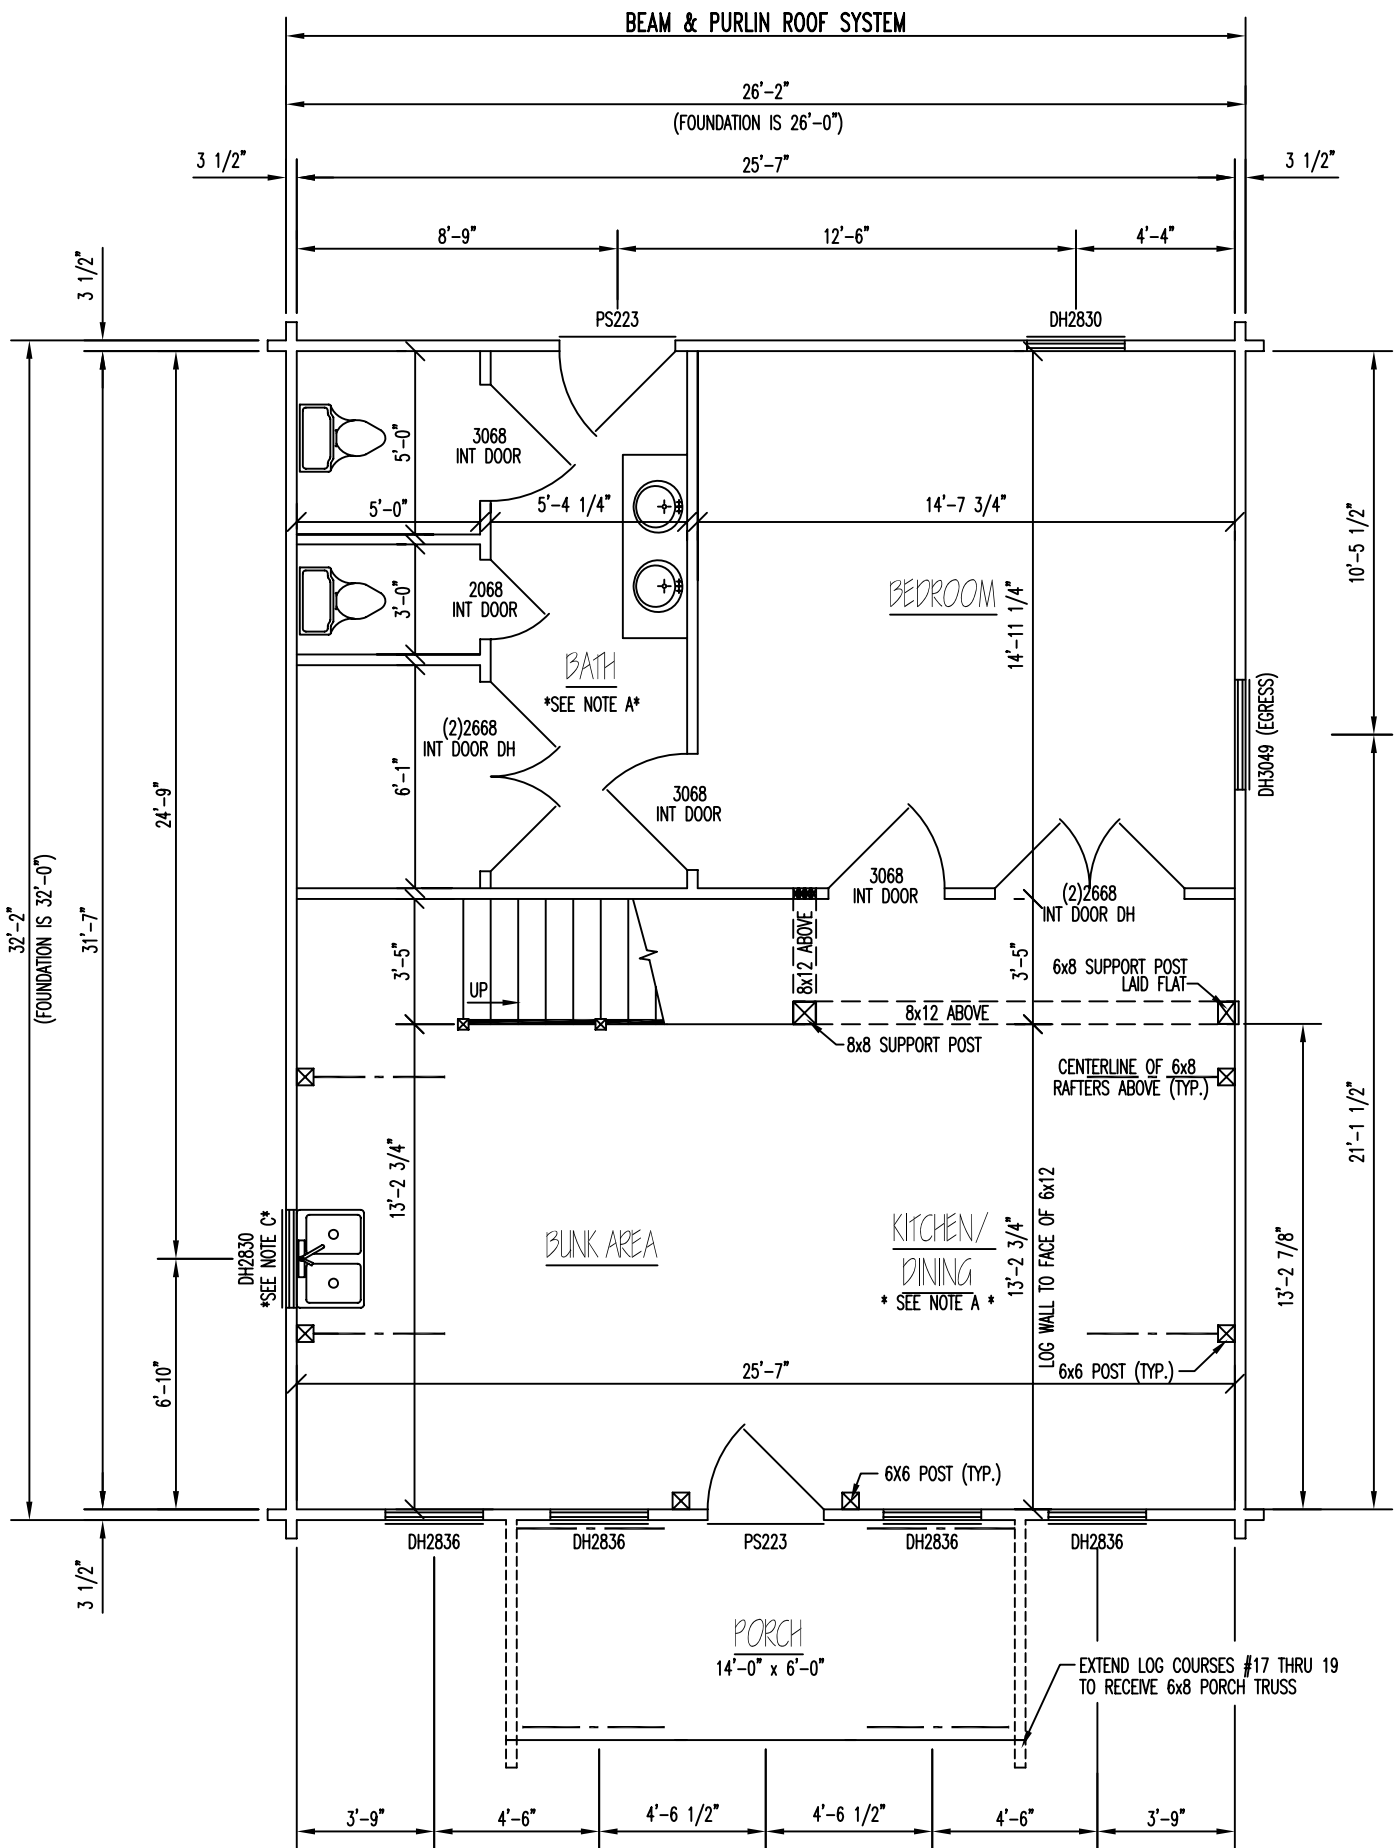

1st LEVEL FLOOR PLAN

FLOOR AREA = 832 SQ. FT.

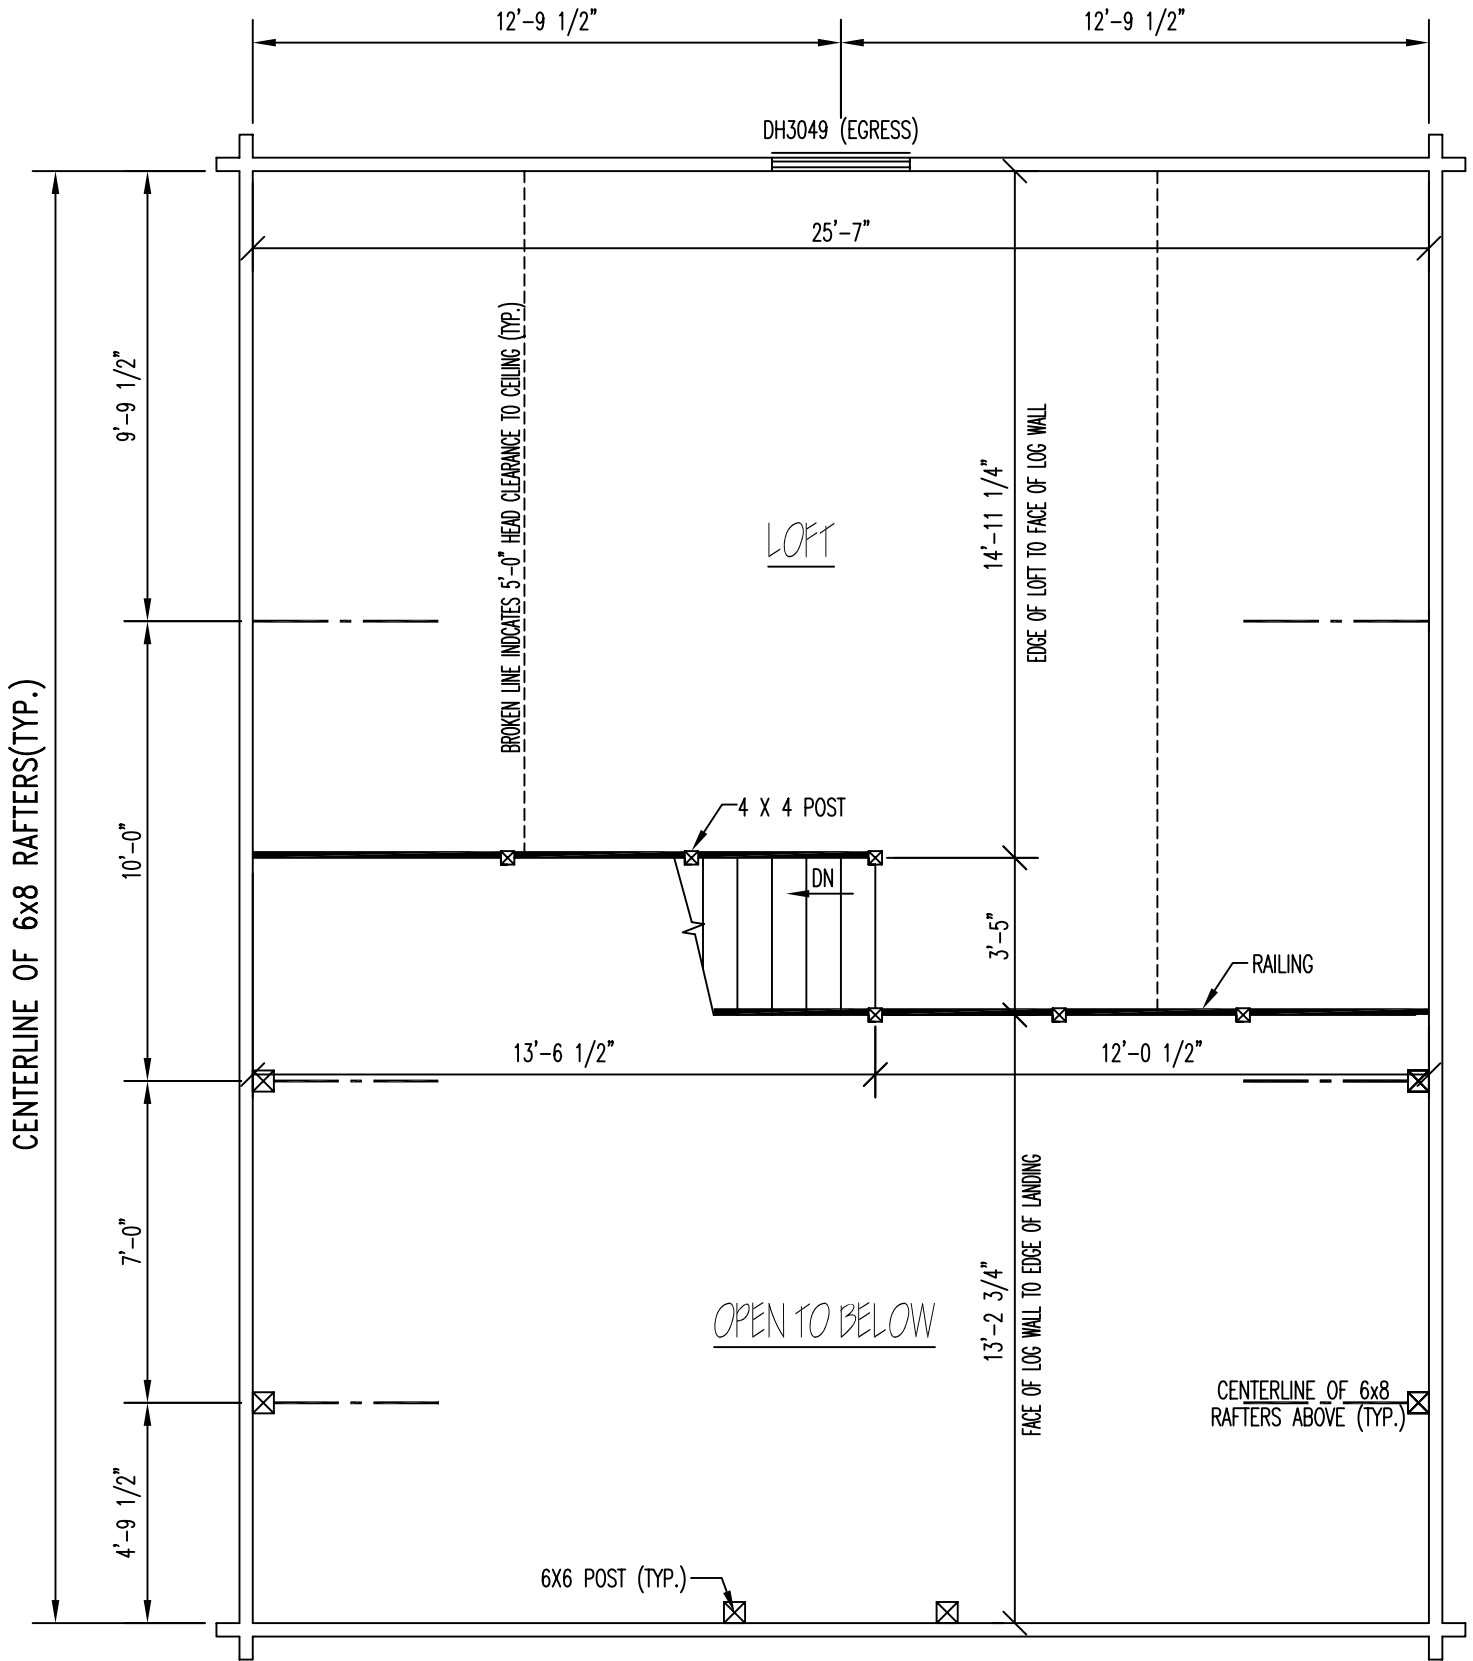

2nd LEVEL FLOOR PLAN

FLOOR AREA = 424 SQ. FT.