





FRONT ELEVATION

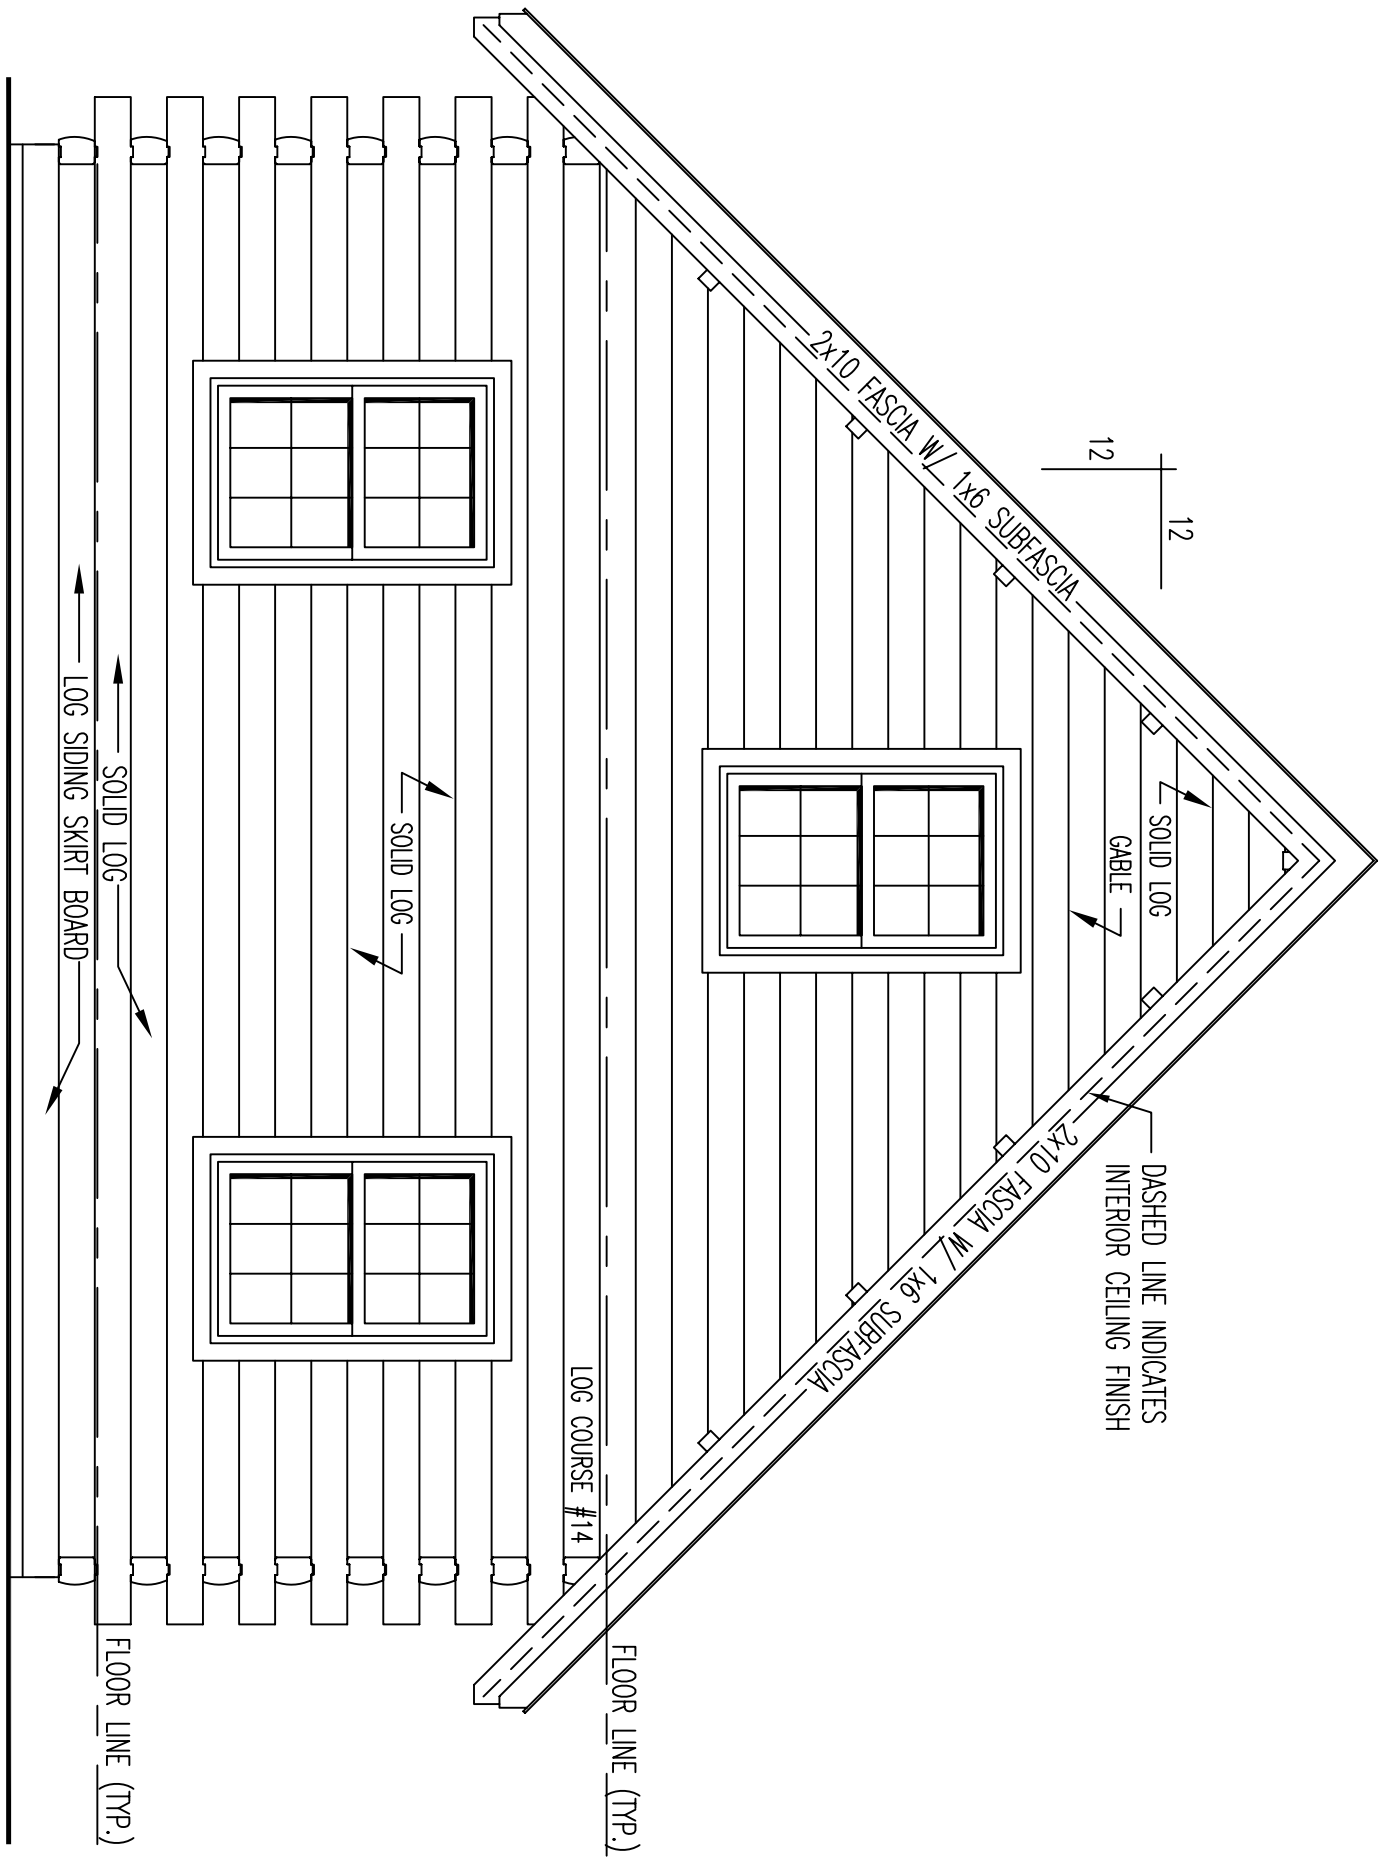

REAR ELEVATION

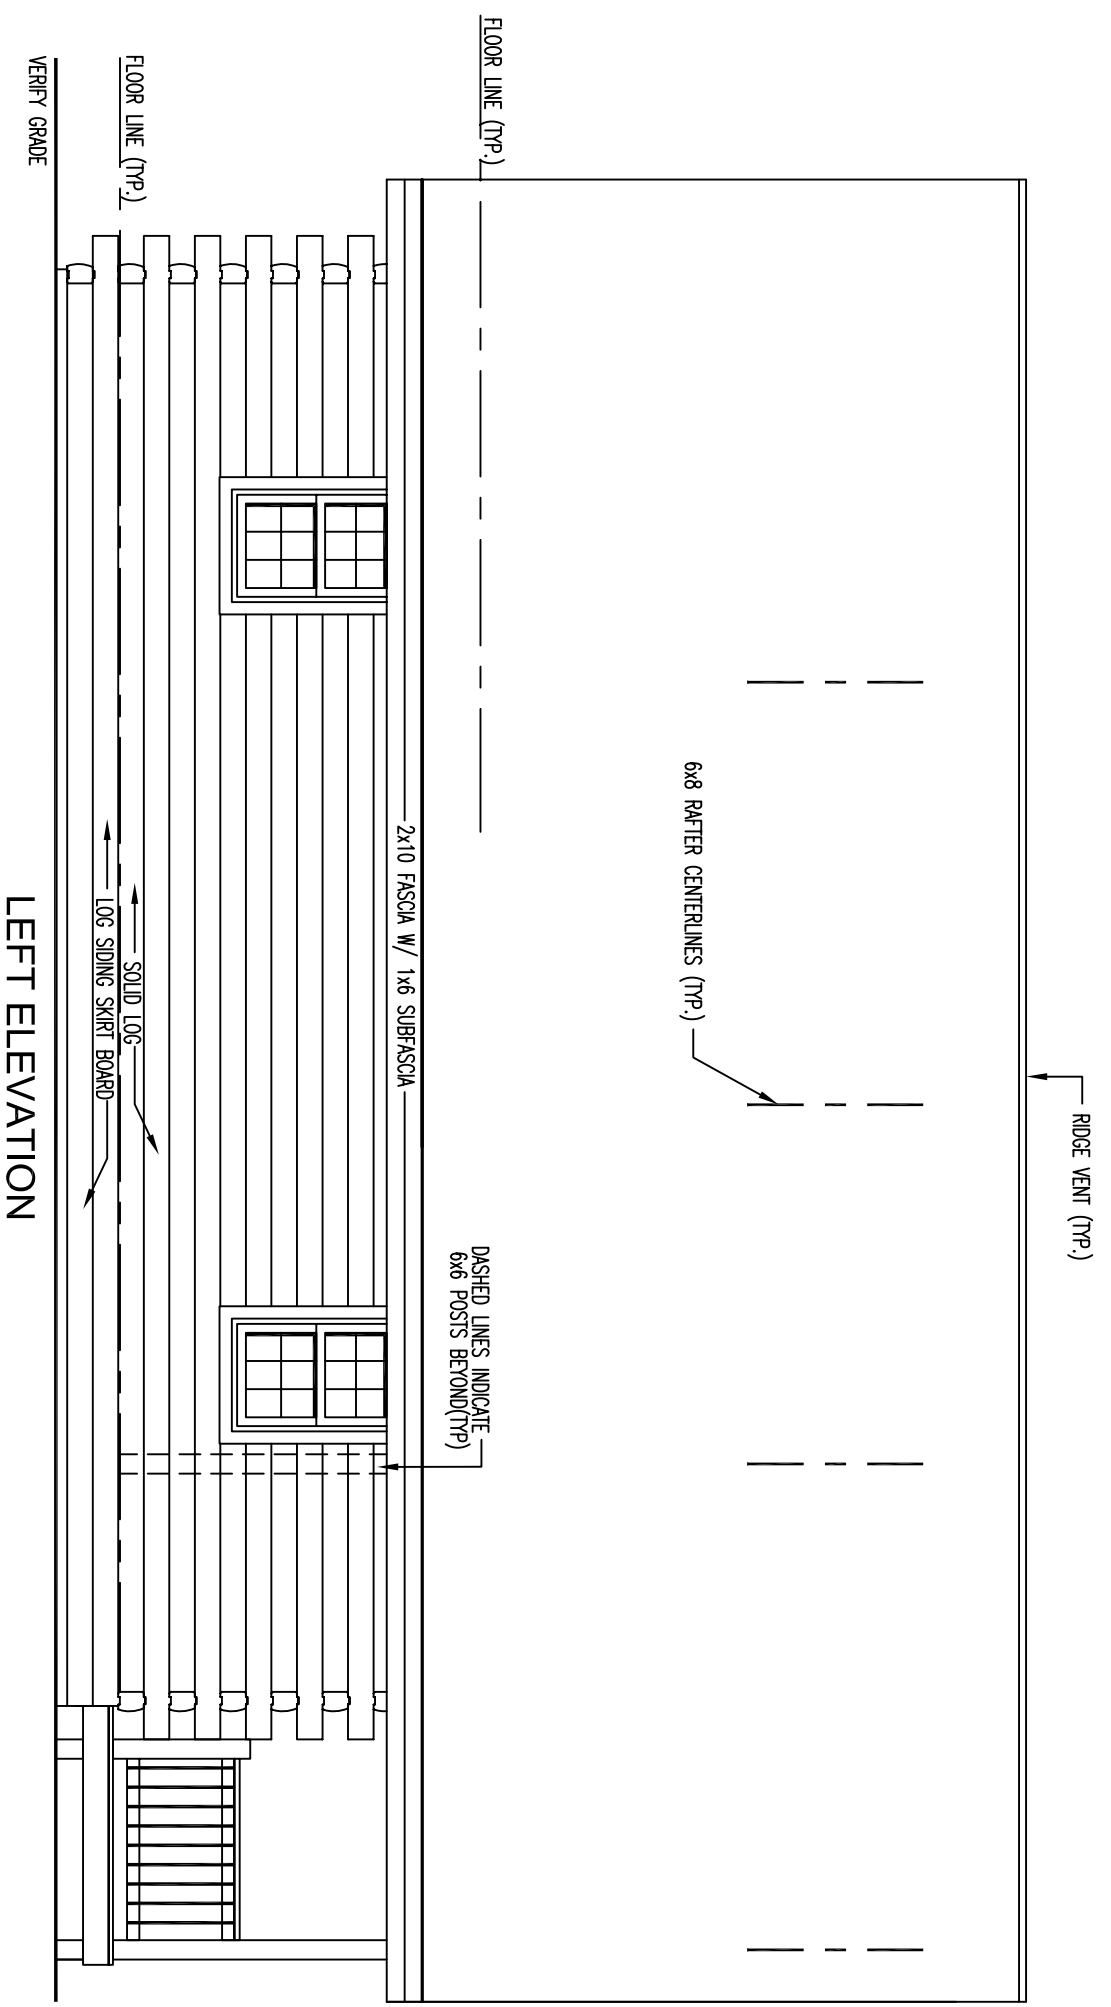

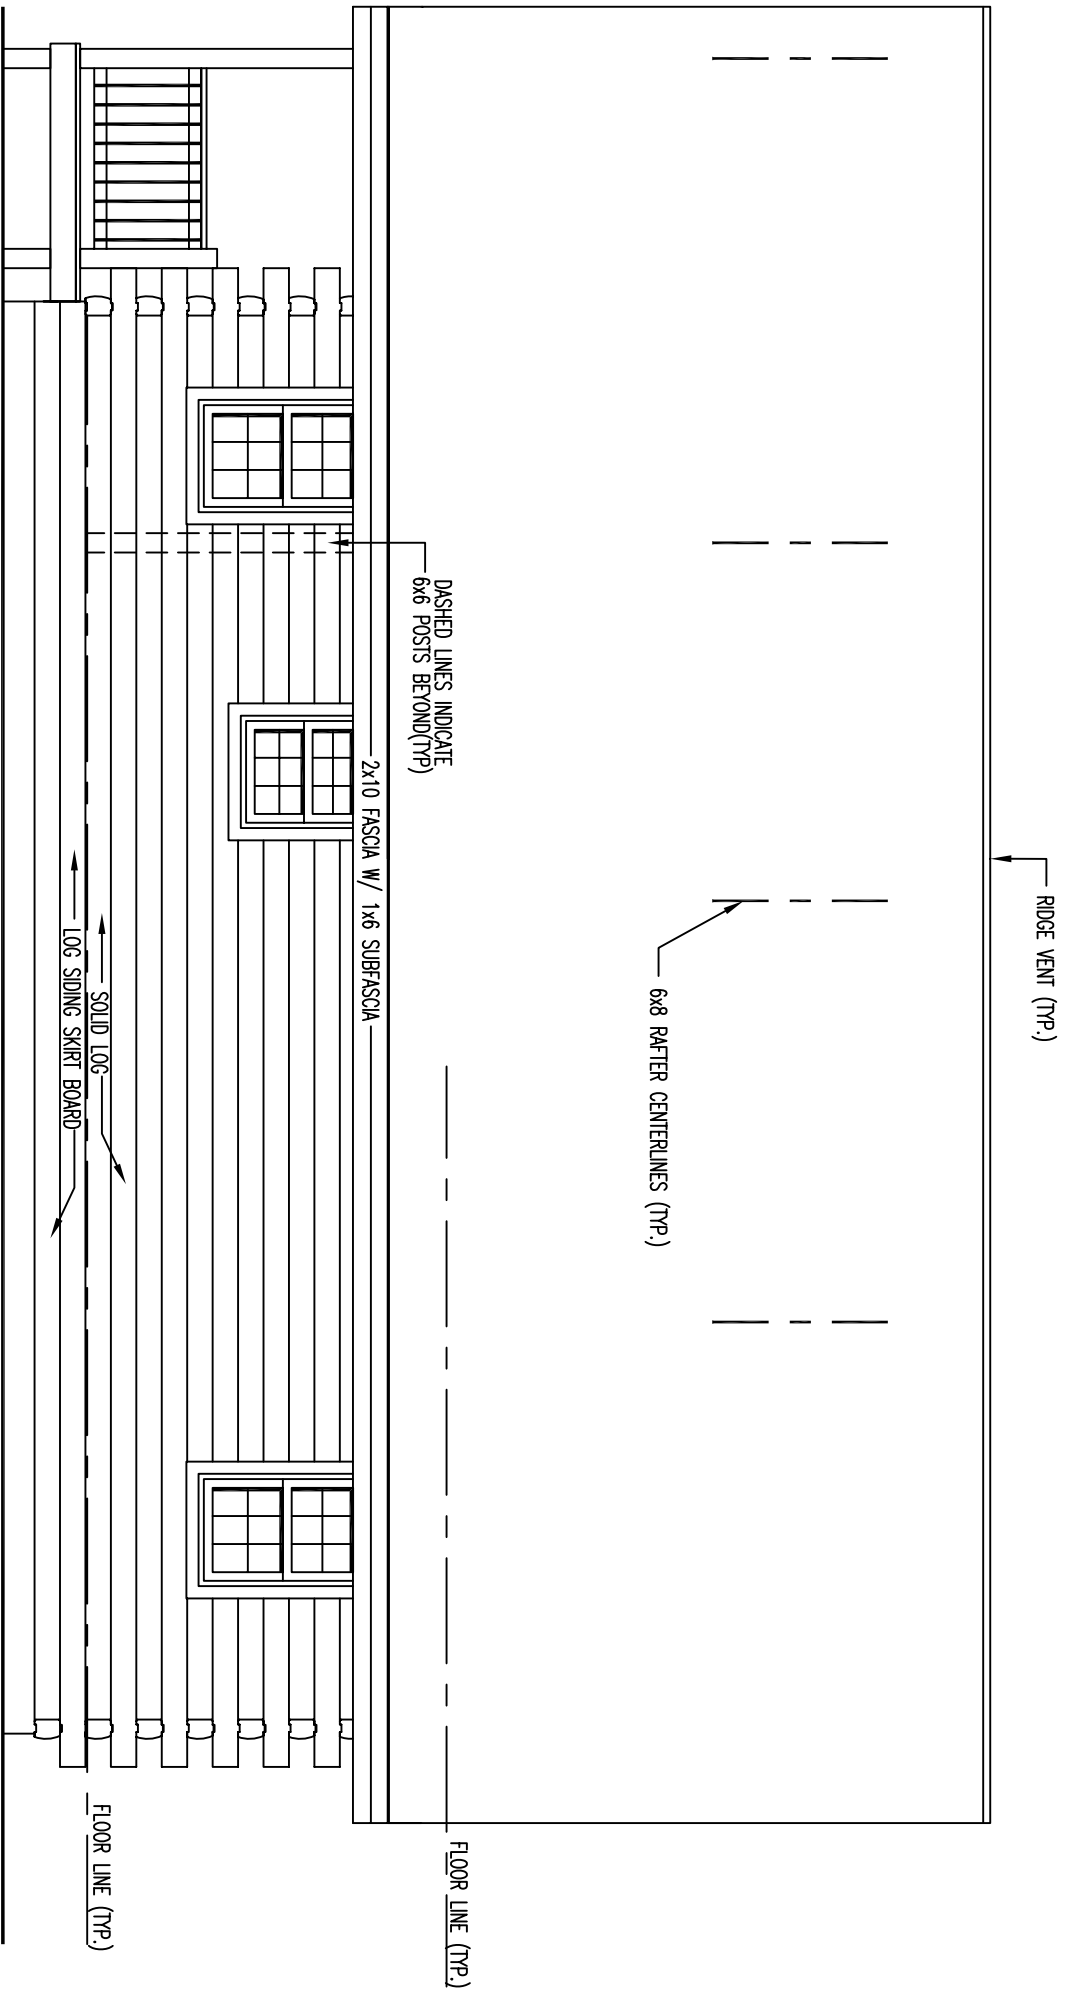

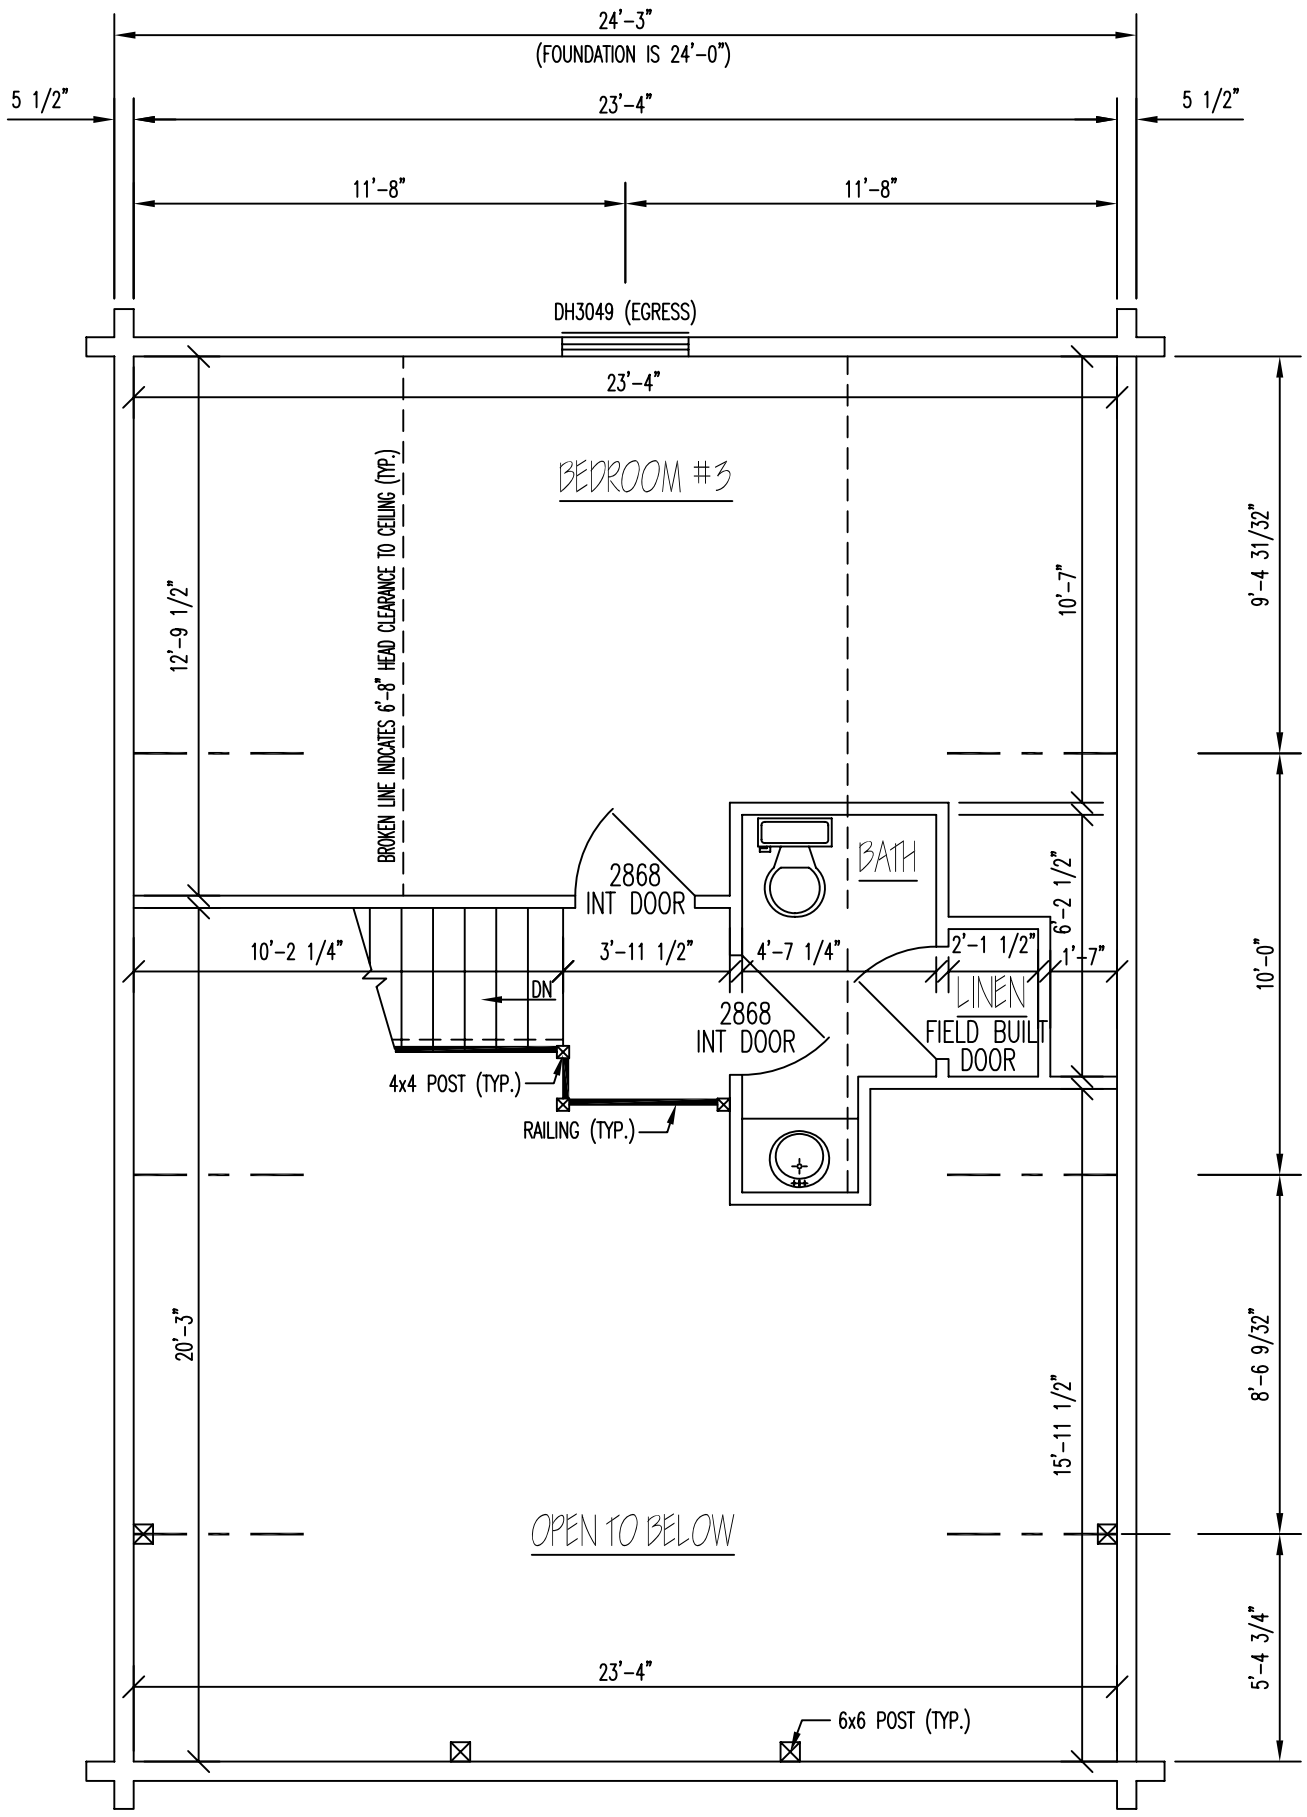

FLOOR PLAN 2nd LEVEL

FLOOR AREA = 369 SQ. FT.