






FRONT ELEVATION

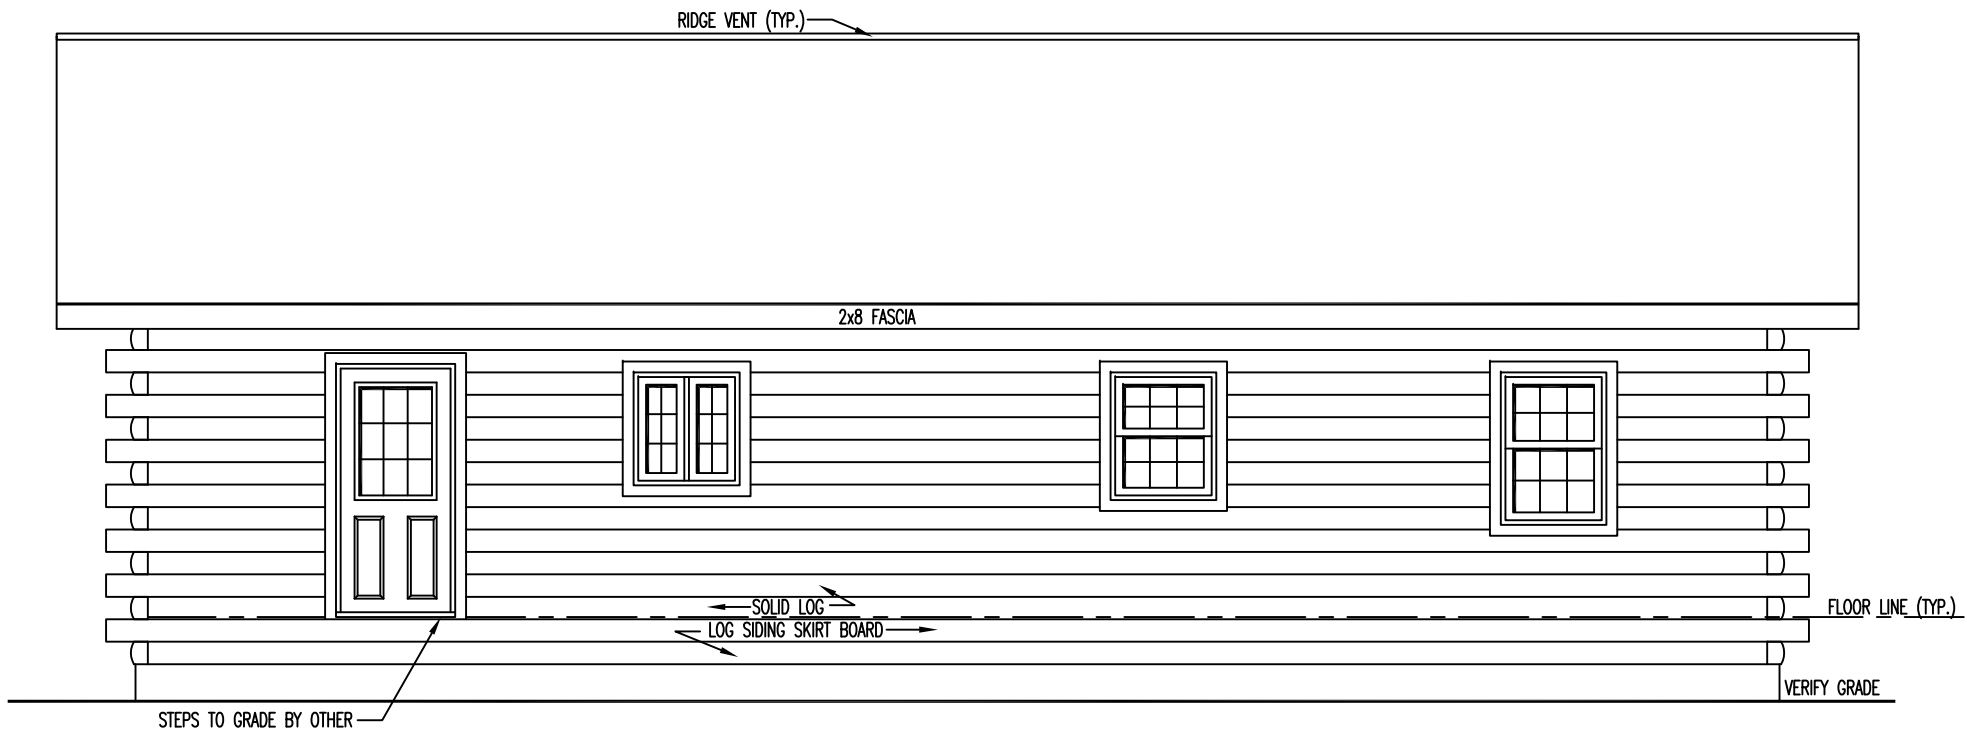


REAR ELEVATION

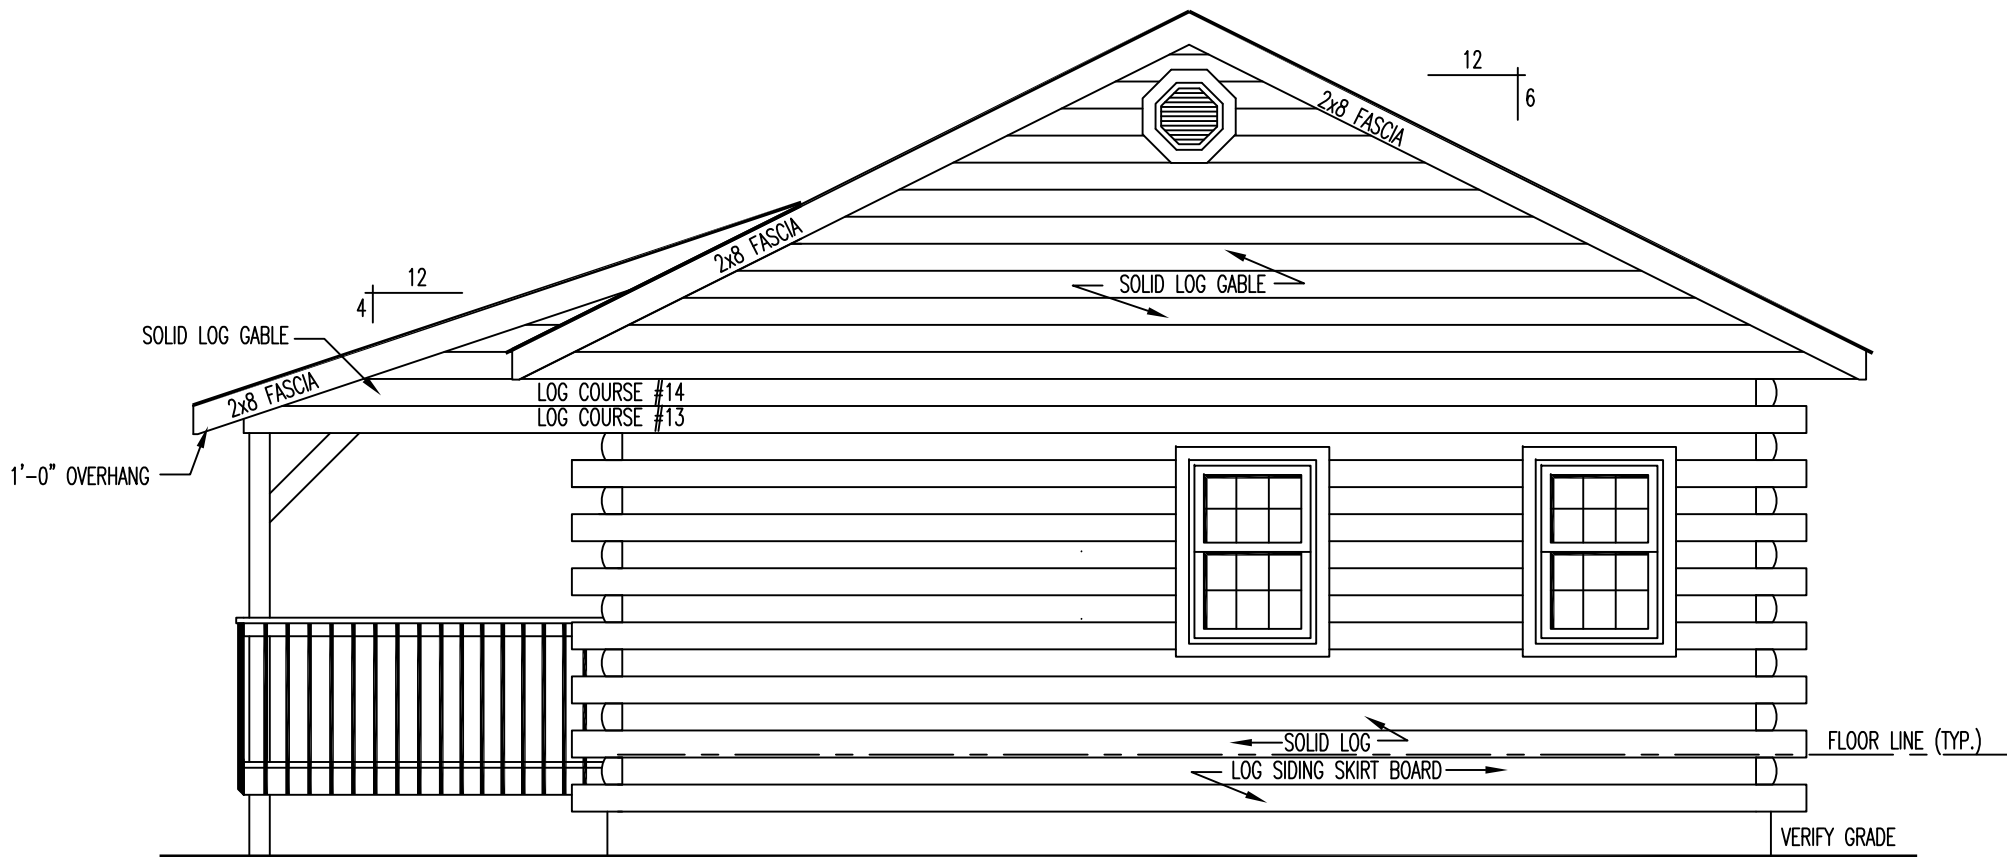

RIGHT ELEVATION

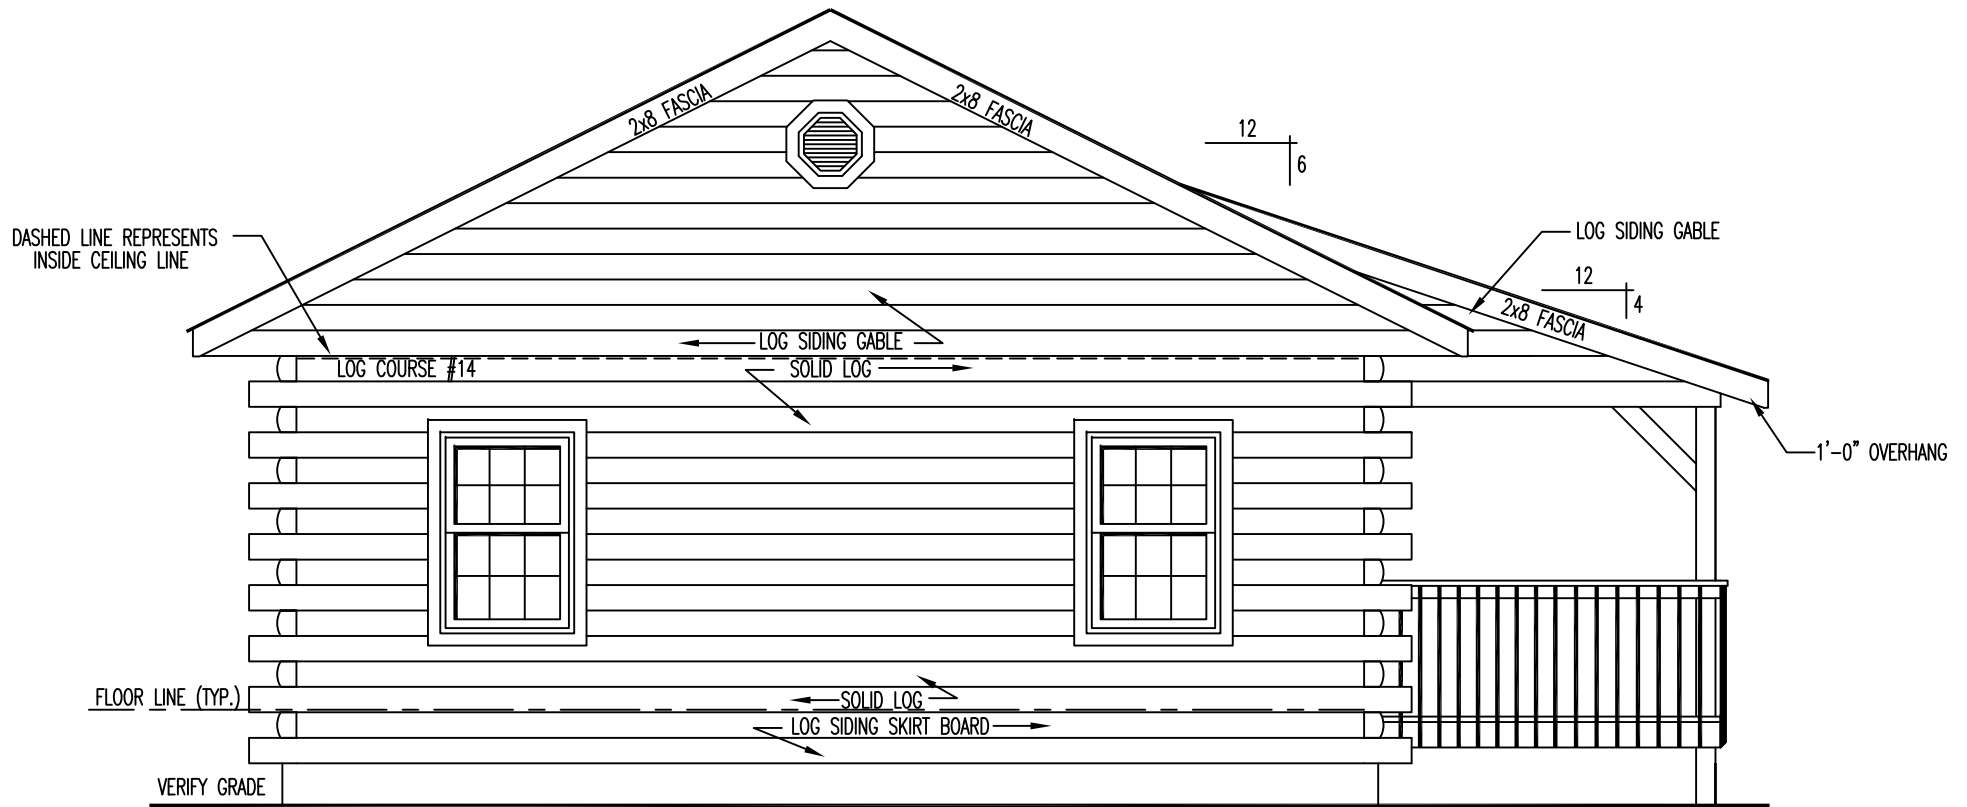

LEFT ELEVATION

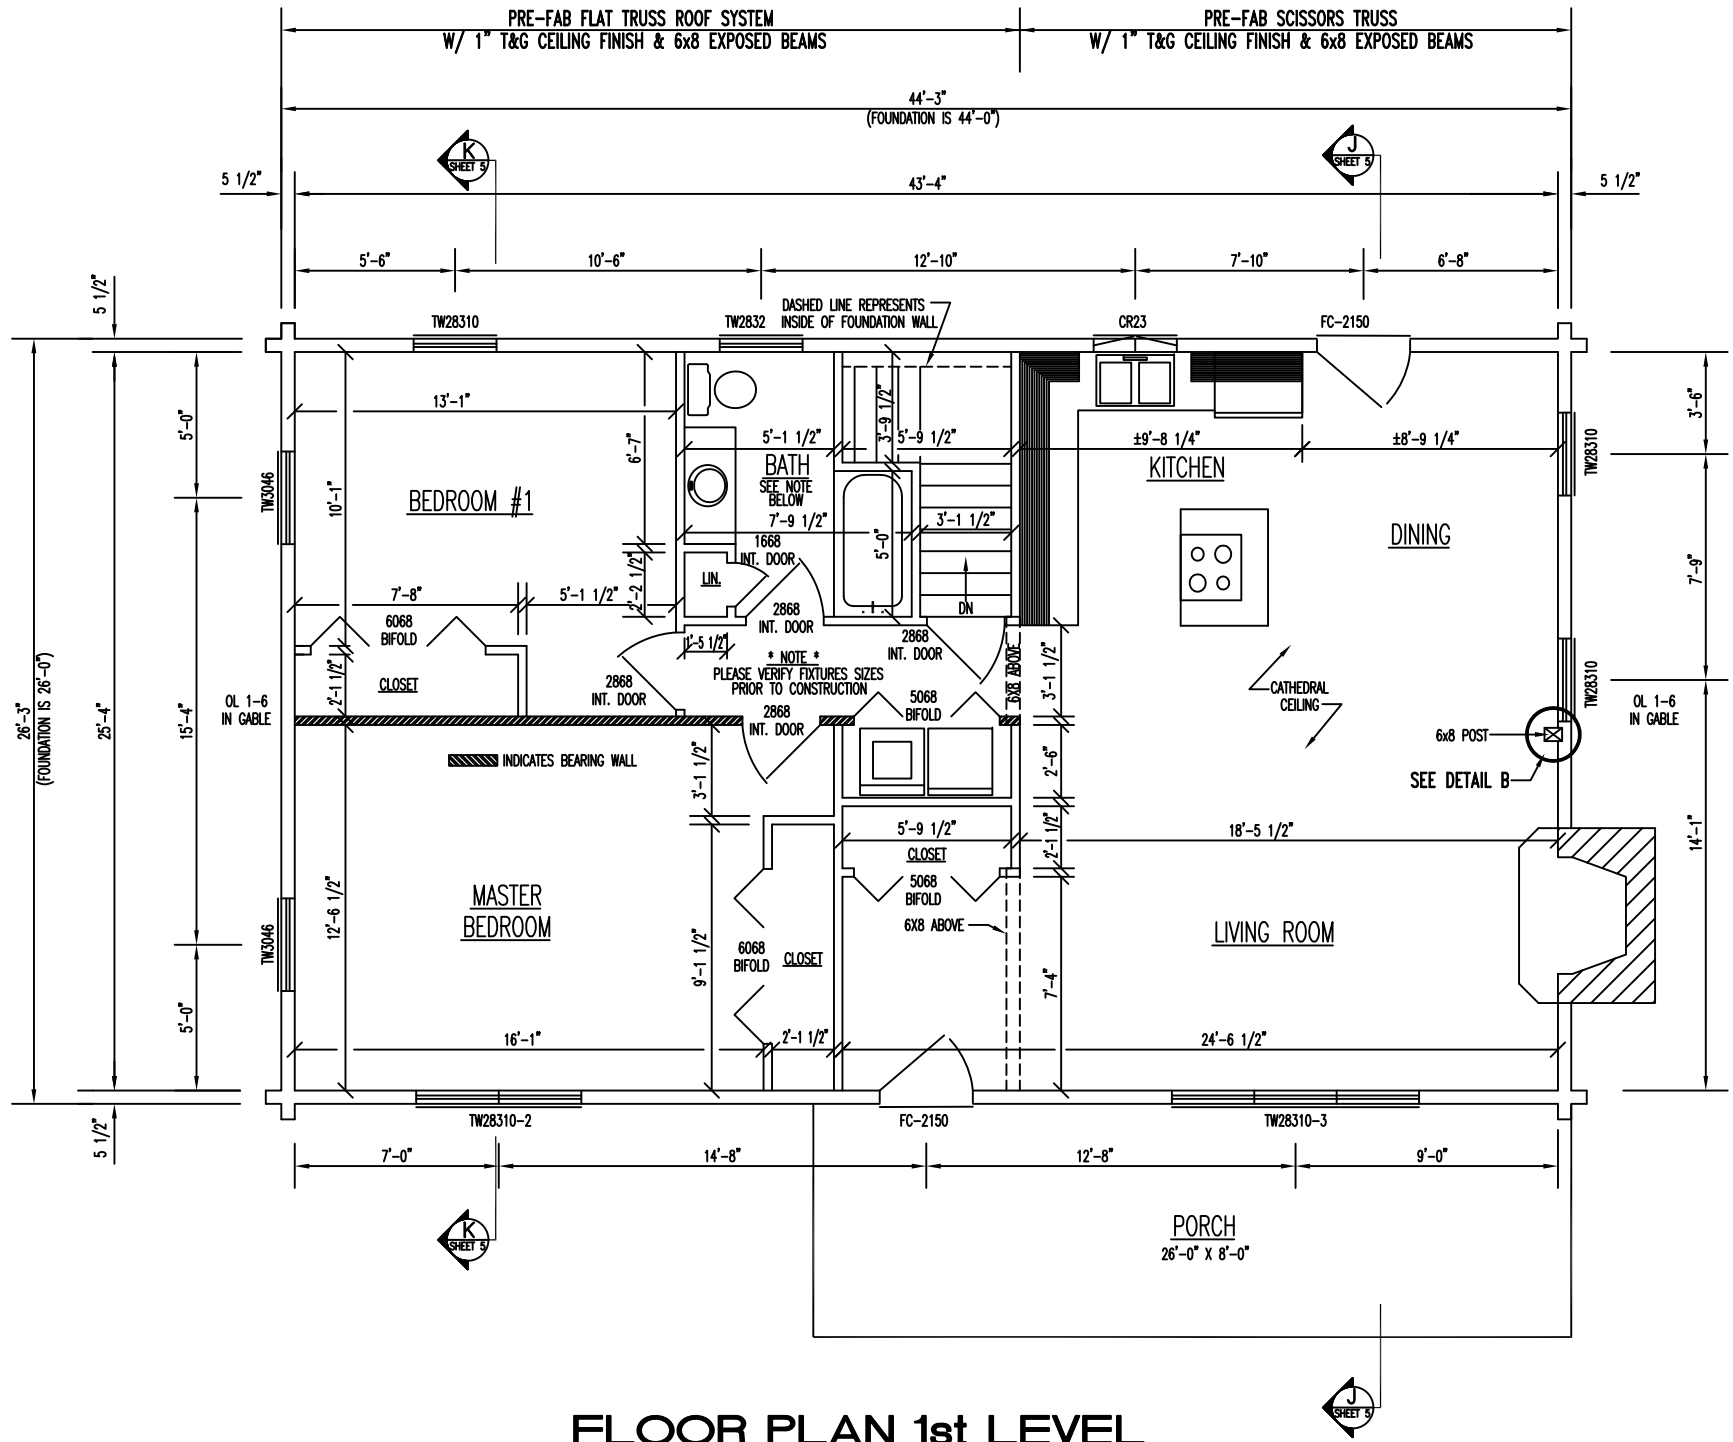

FLOOR PLAN 1st LEVEL

FLOOR AREA = 1152 SQ. FT.