



FRONT ELEVATION

\* NOTE: \*  
 SHALL SHINE FINISH FINISHES ARE TO BE  
 LOCATED 2'-4 1/2" FROM TOP OF  
 LINE TO FINISH FROM INTERFERENCE.


REAR ELEVATION

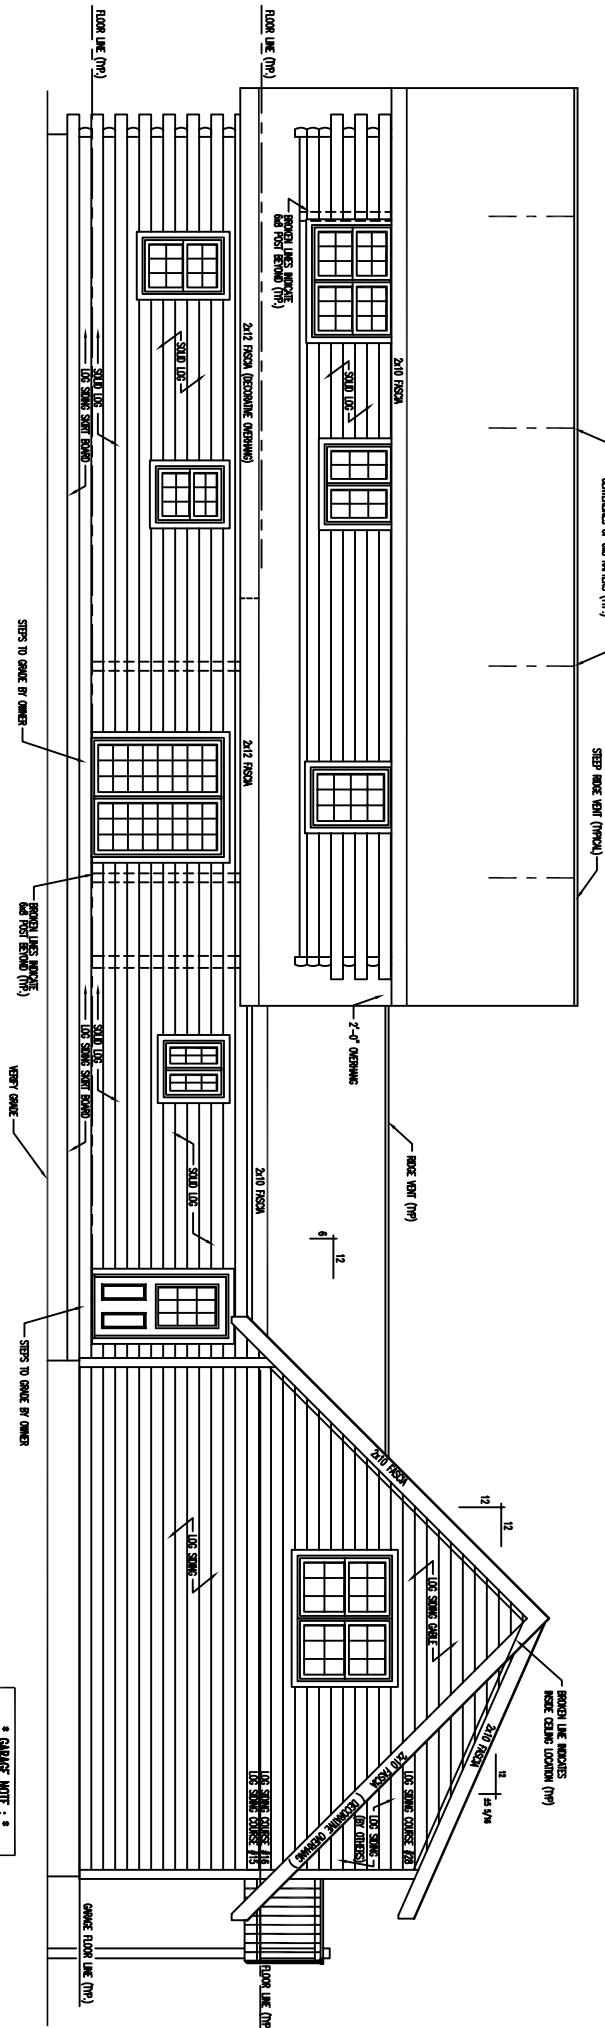

\* GARAGE NOTE: \*  
 USE SAME COLORS FROM THE LOG  
 CORNER #19 OF THE MAIN HOUSE.

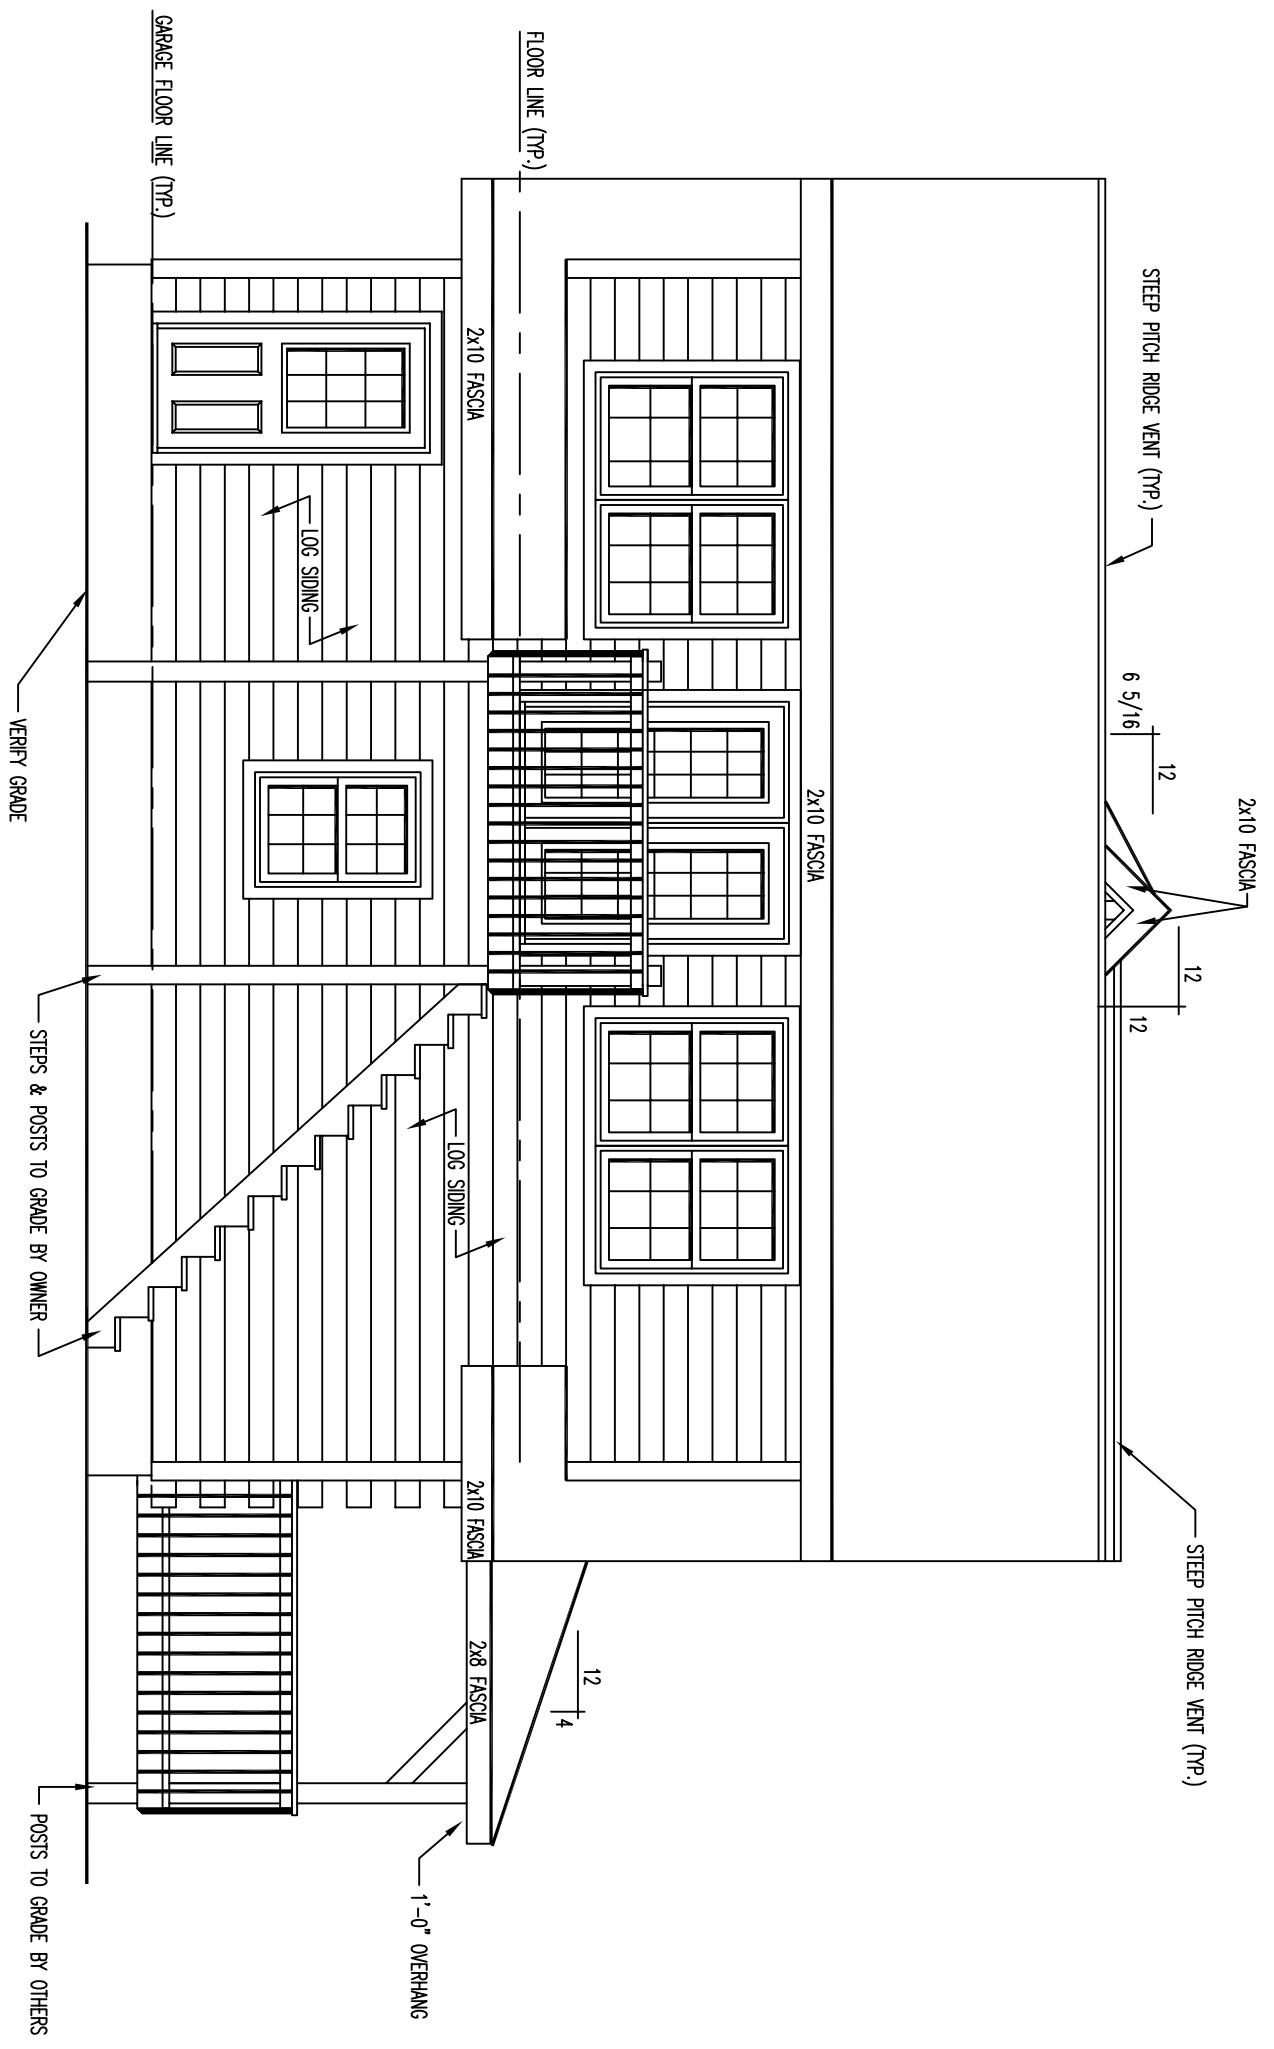


LEFT ELEVATION

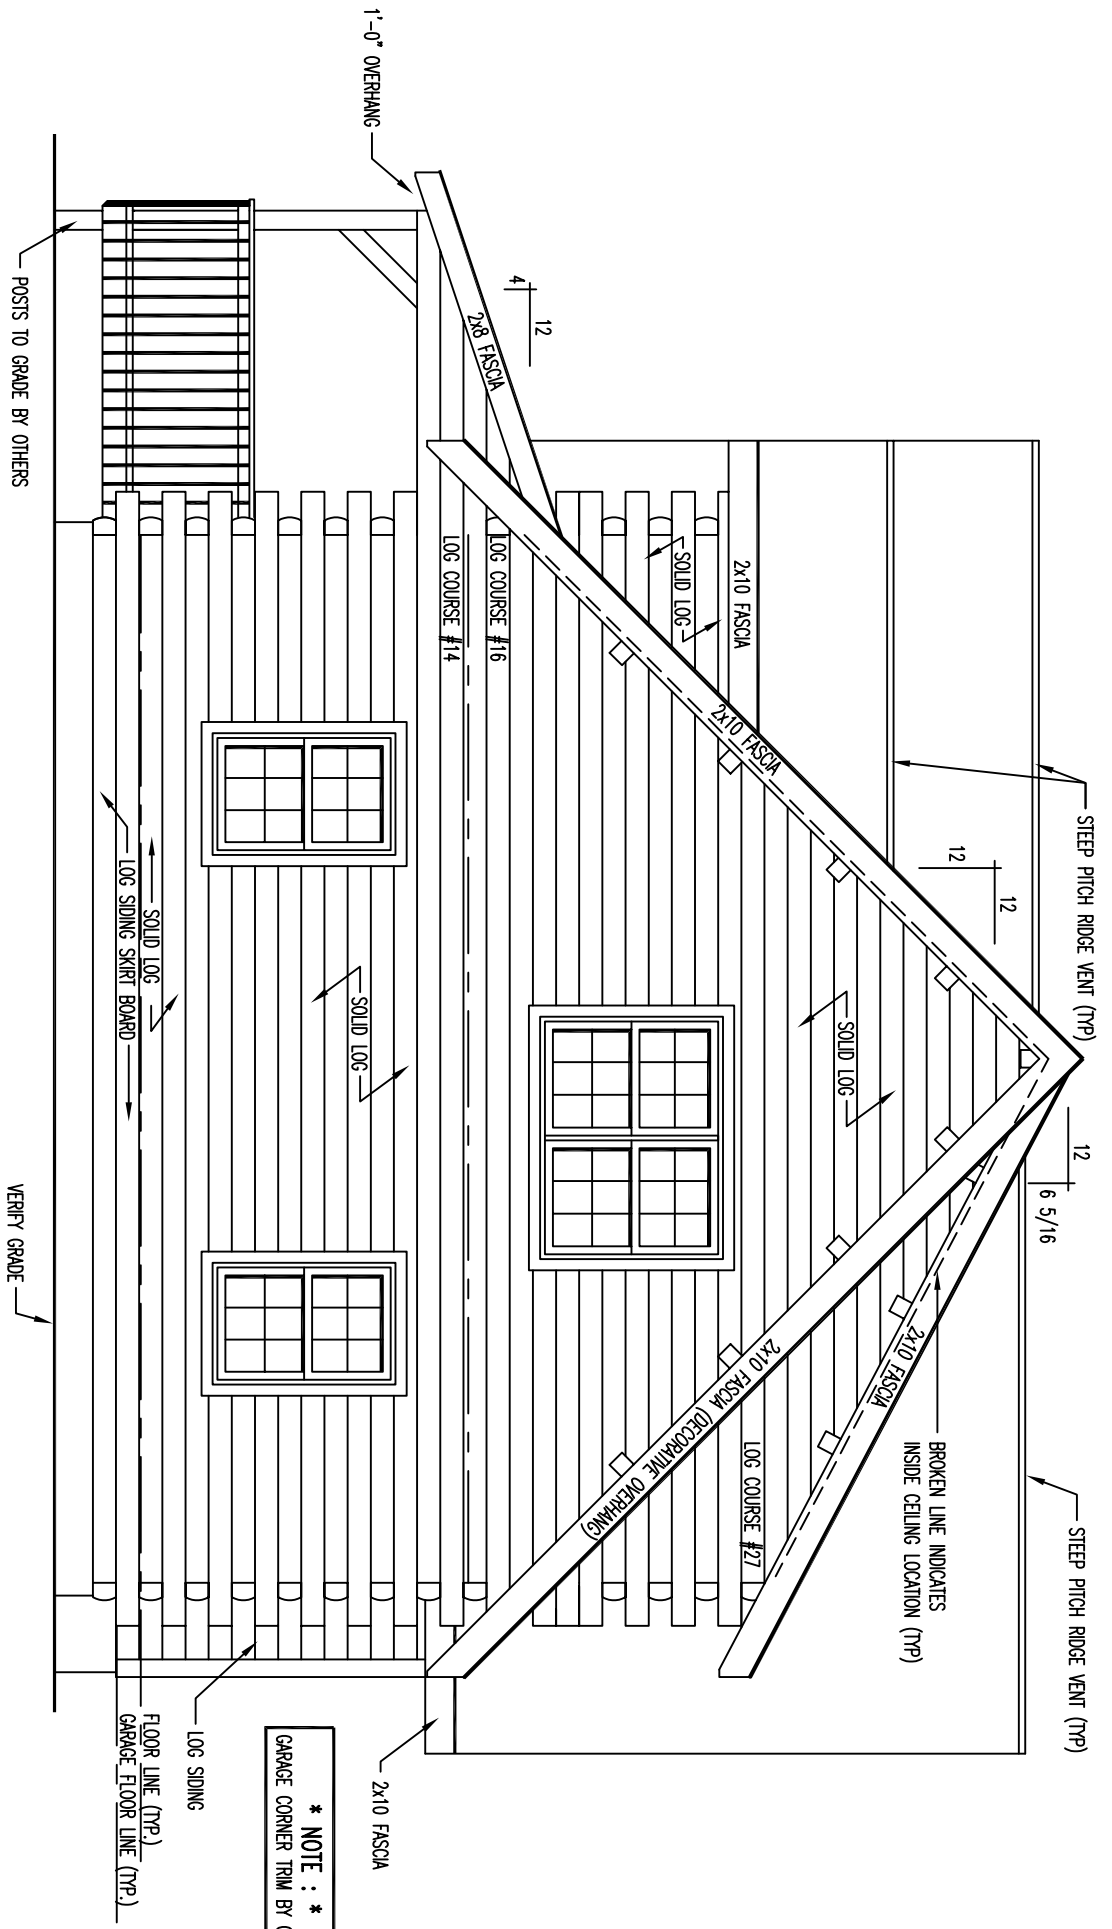

**\* NOTE : \***  
 GARAGE CORNER TRIM BY OTHERS


# RIGHT ELEVATION

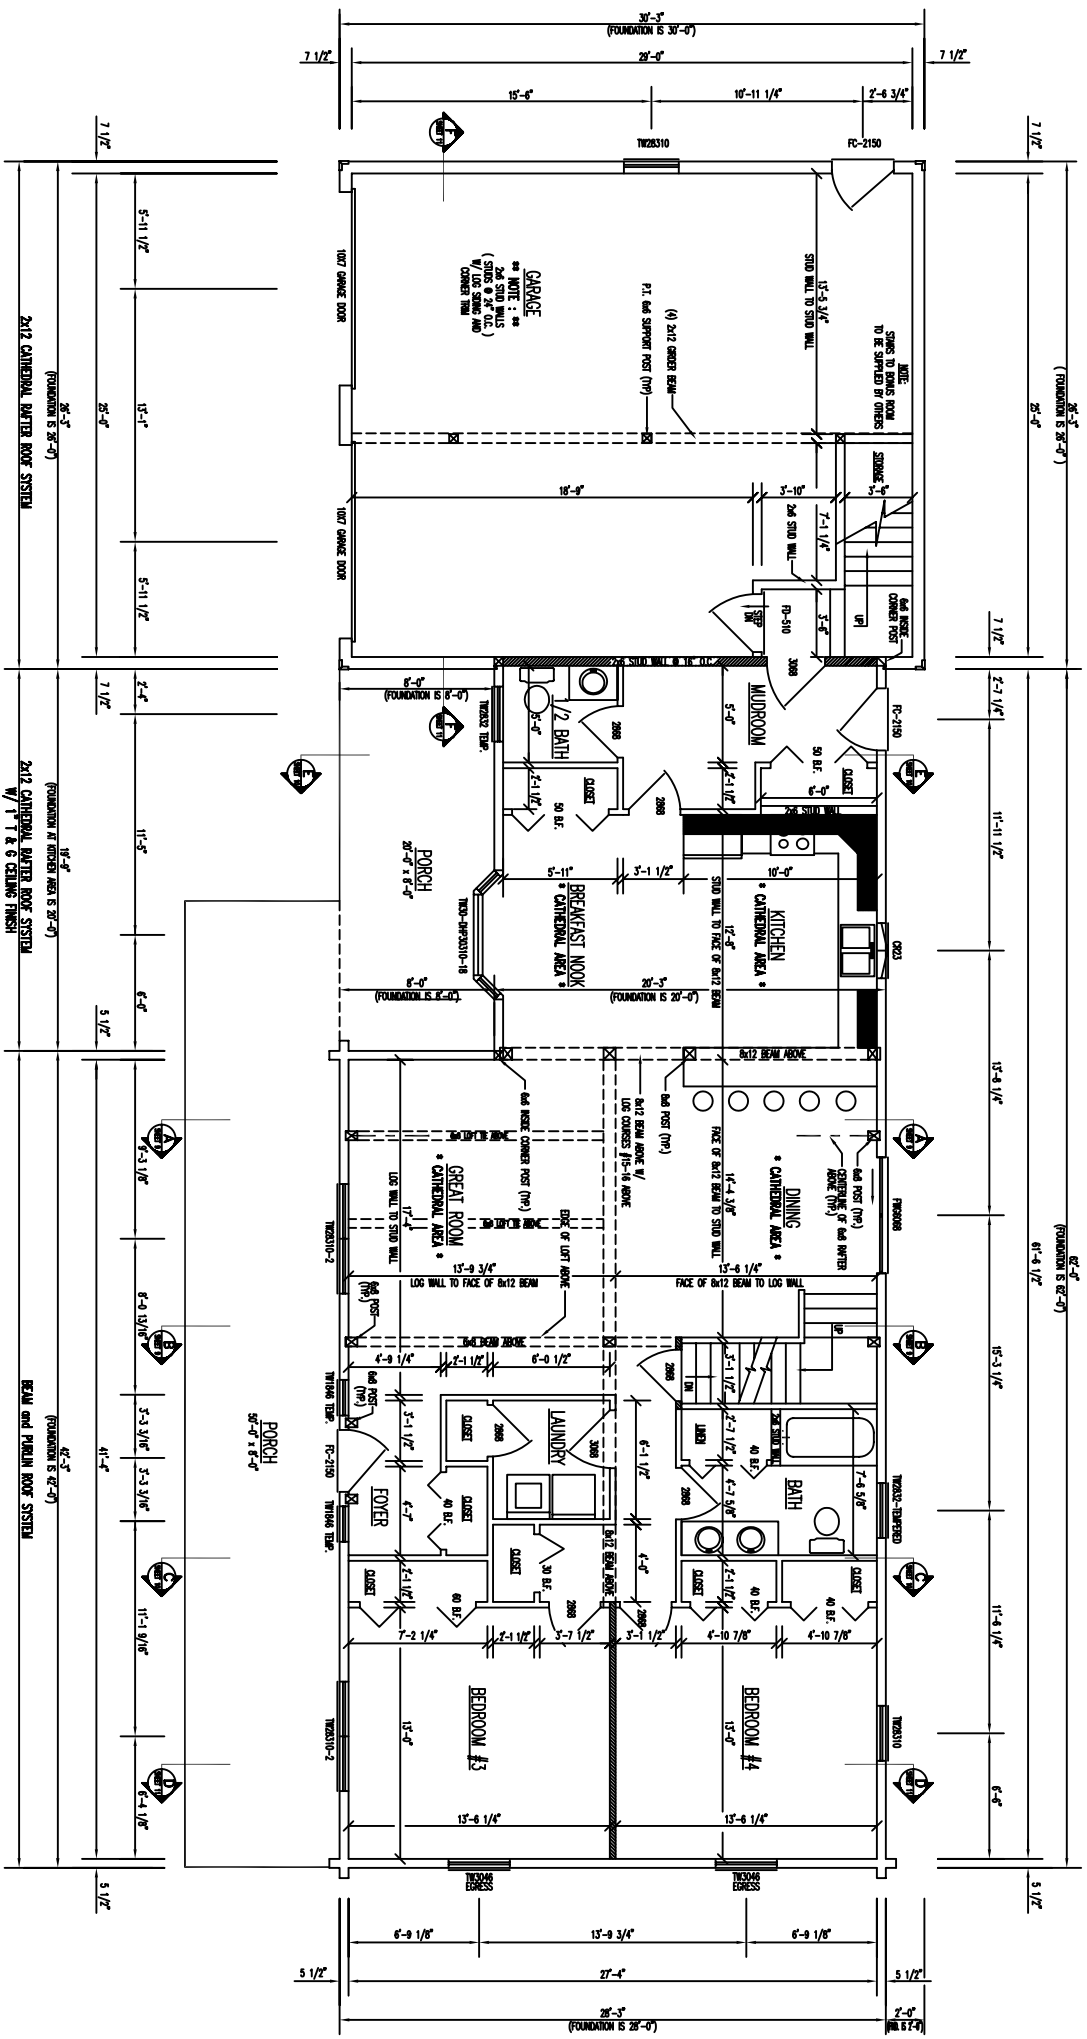

**FLOOR PLAN 1st LEVEL**

1ST LEVEL FLOOR AREA = 1586 SQ. FT.  
 GARAGE AREA = 770 SQ. FT.  
 PORCH AREA = 358 SQ. FT.

INDICATES BEARING WALLS

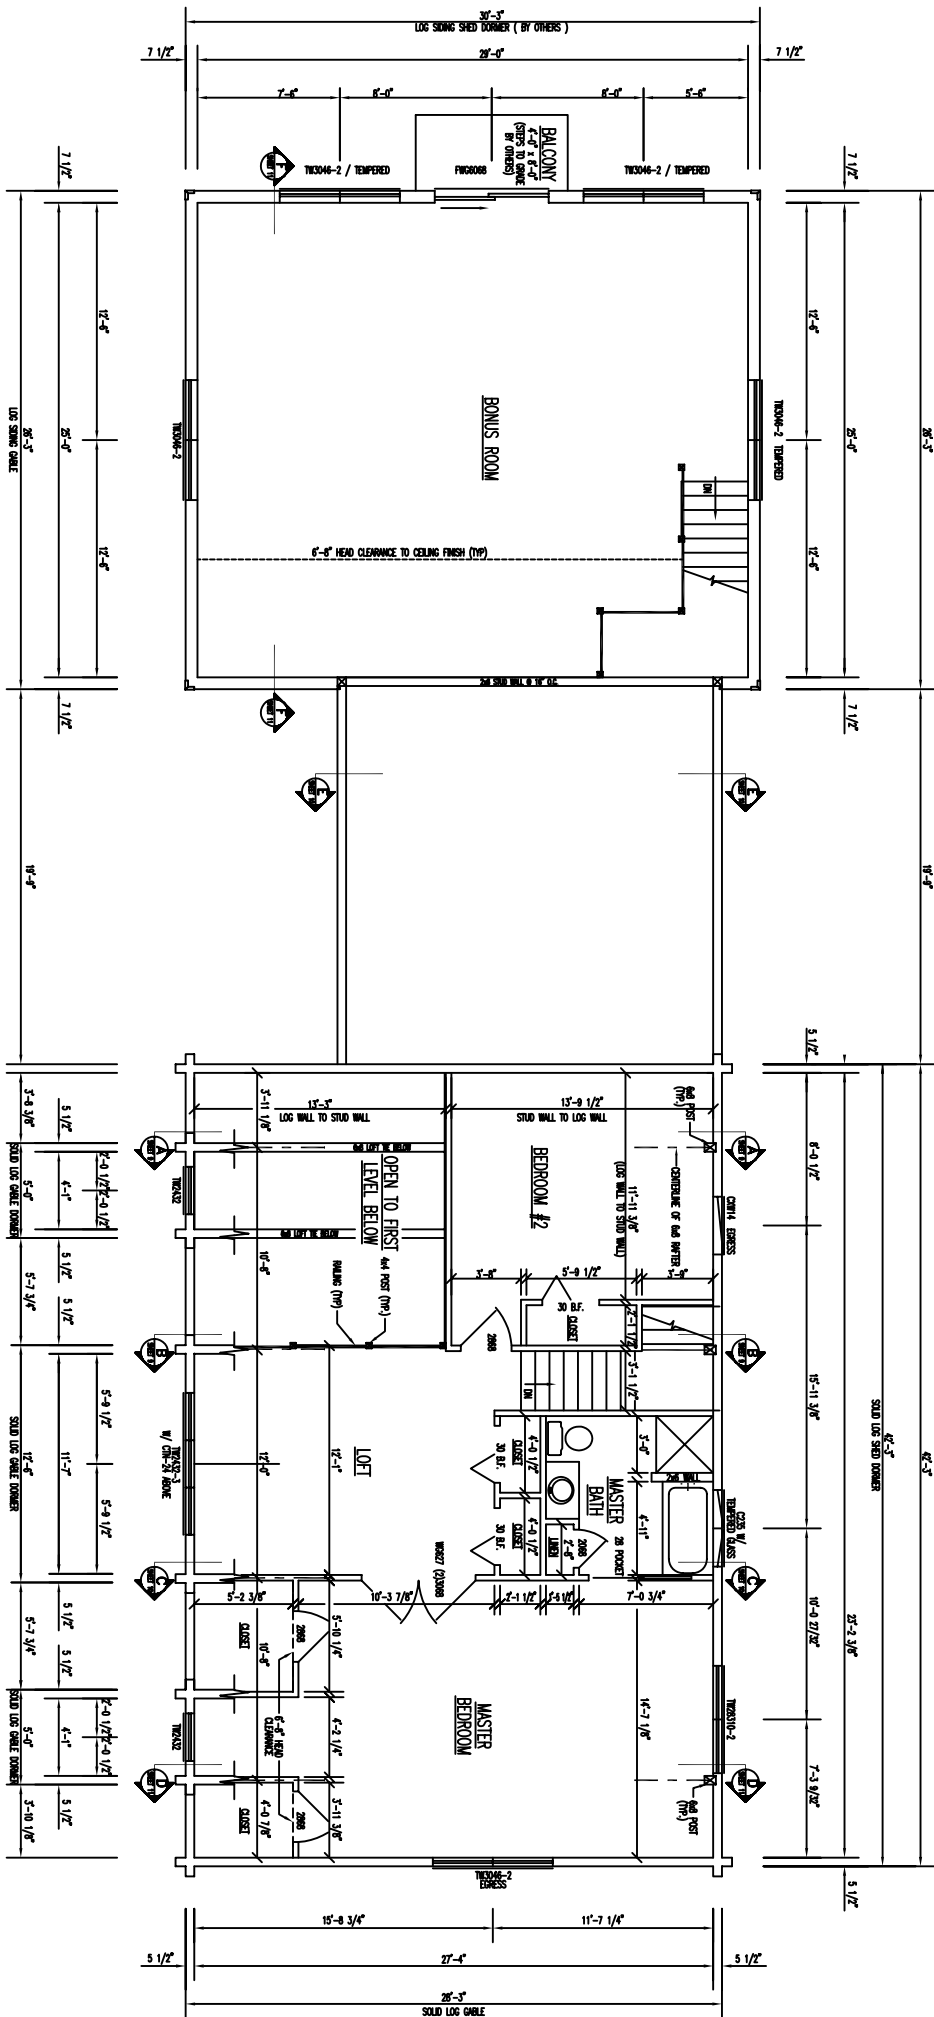

### FLOOR PLAN 2nd LEVEL

- 2ND LEVEL FLOOR AREA = 335 SQ. FT.
- BONUS ROOM FLOOR AREA = 213 SQ. FT.
- BALCONY FLOOR AREA = 32 SQ. FT.
- INDICATES BEARING WALLS