



FRONT ELEVATION

**** NOTE: ****

EXTERIOR WINDOW TRIM REQUIRED AROUND PERIMETER OF FRONT WINDOWS AND TRAPEZOID WINDOWS - NO EXTERIOR TRIM REQUIRED BETWEEN WINDOWS - AREA BETWEEN WINDOWS IS LOG SIDING - SEE TRAPEZOID WINDOW DETAIL


REAR ELEVATION

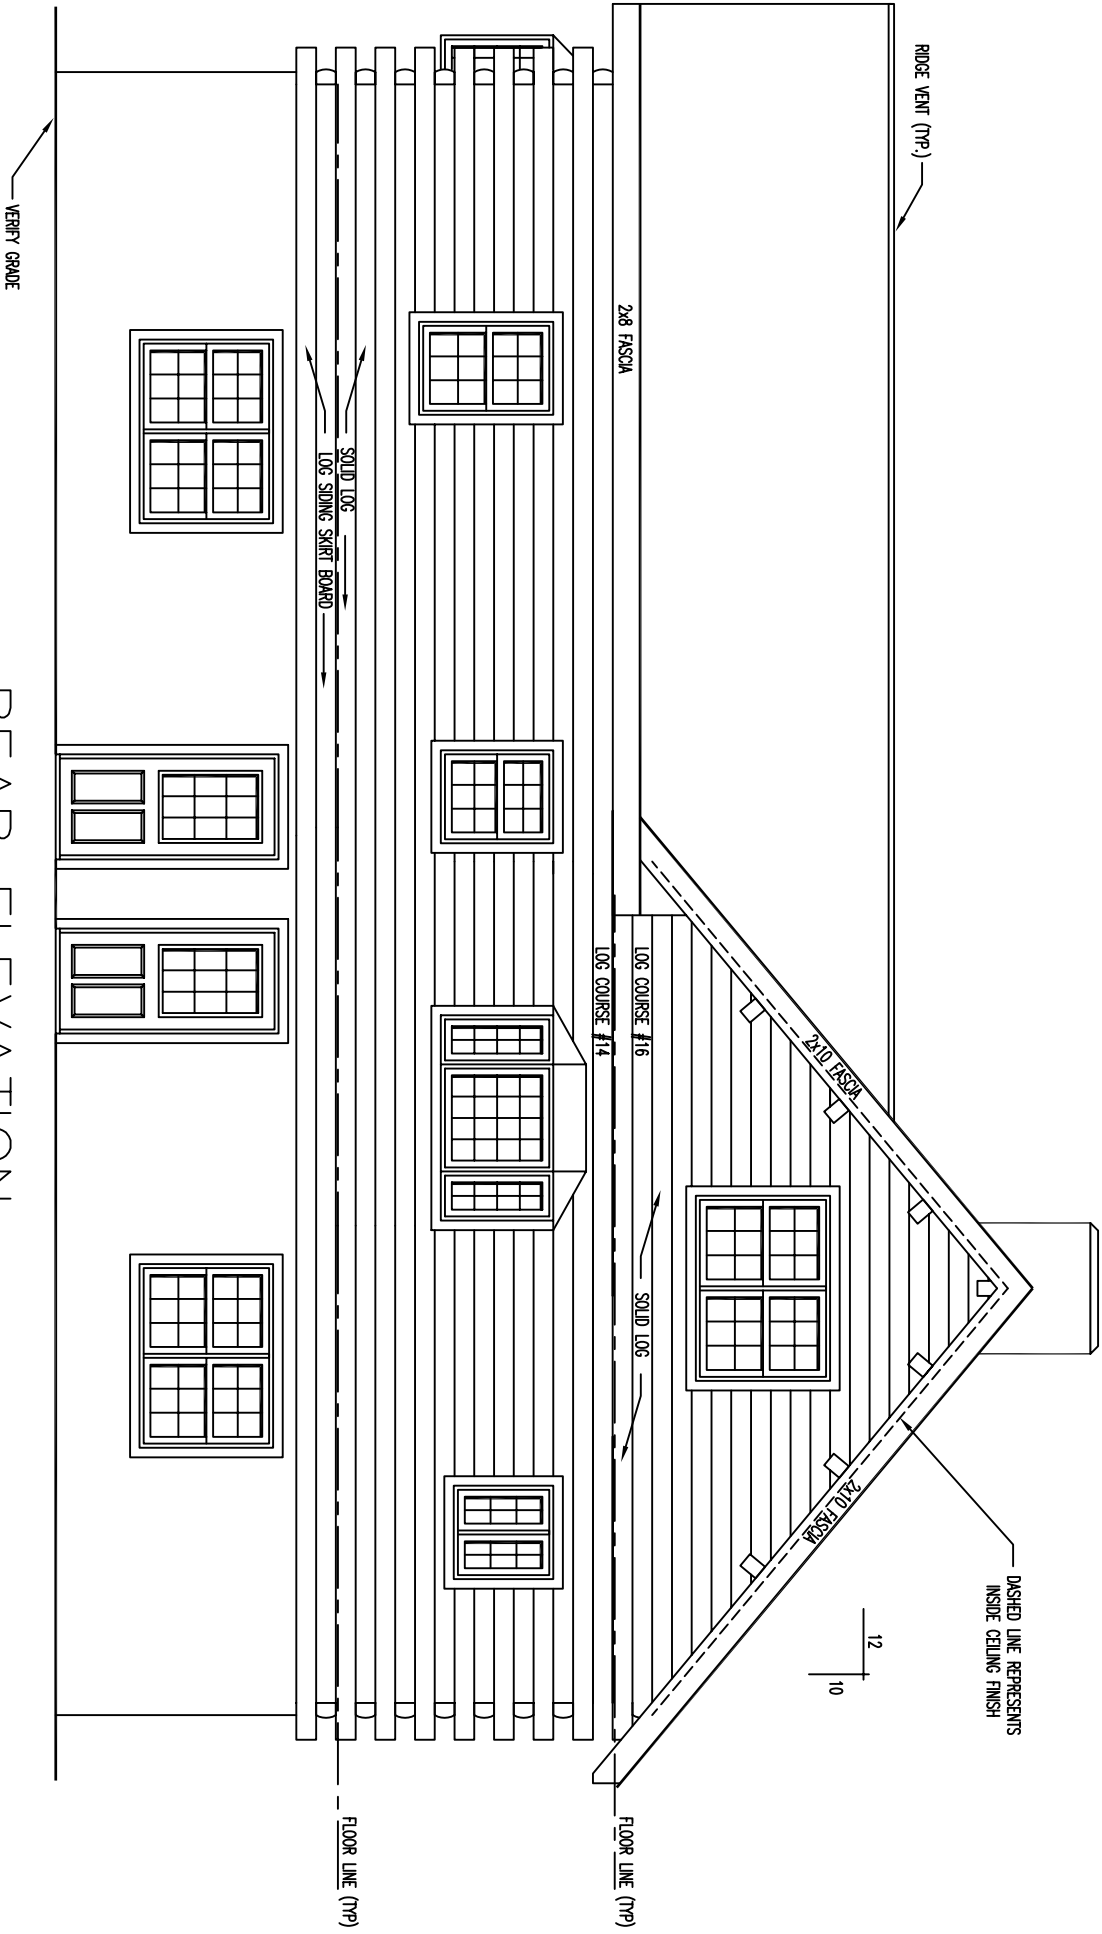

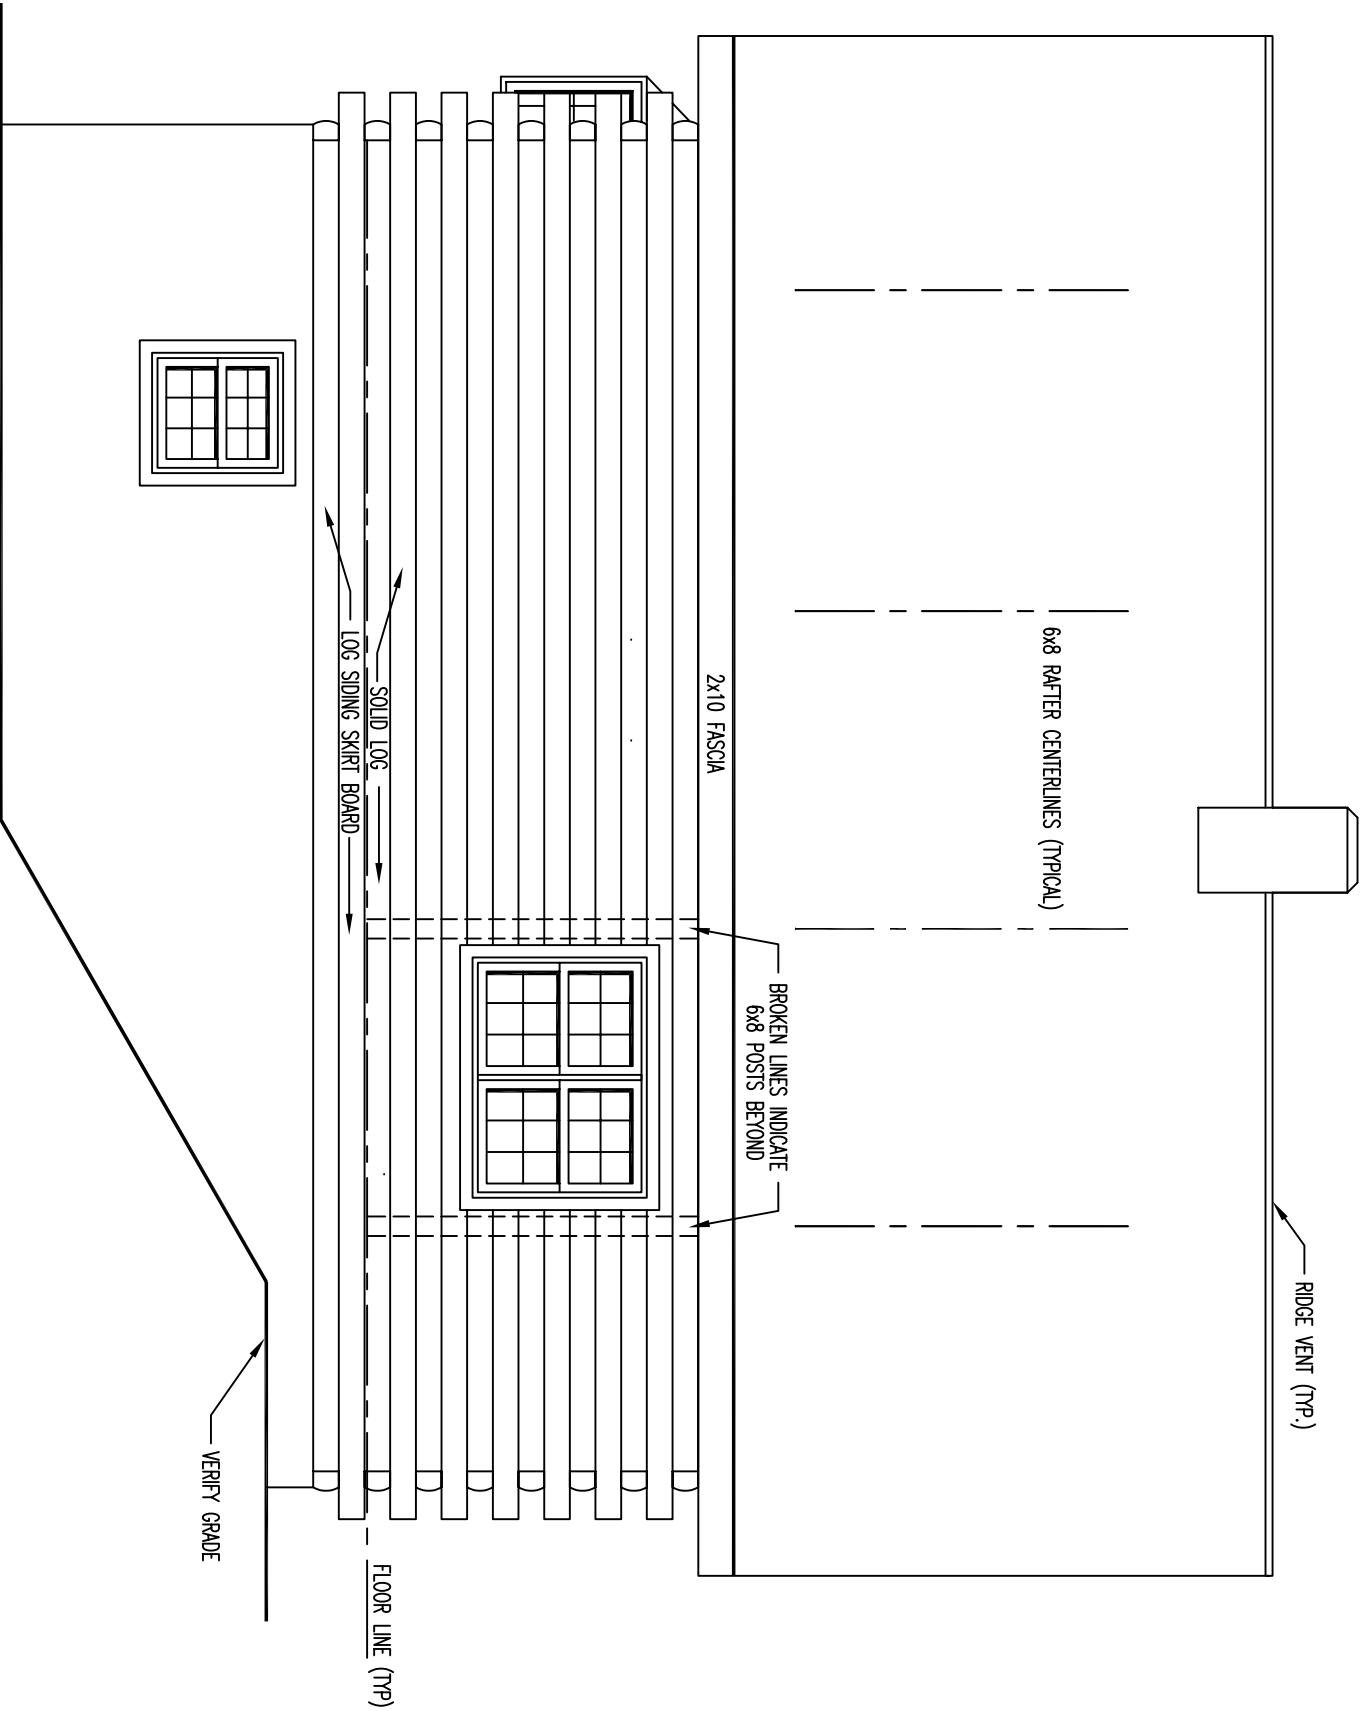


LEFT ELEVATION

RIGHT ELEVATION

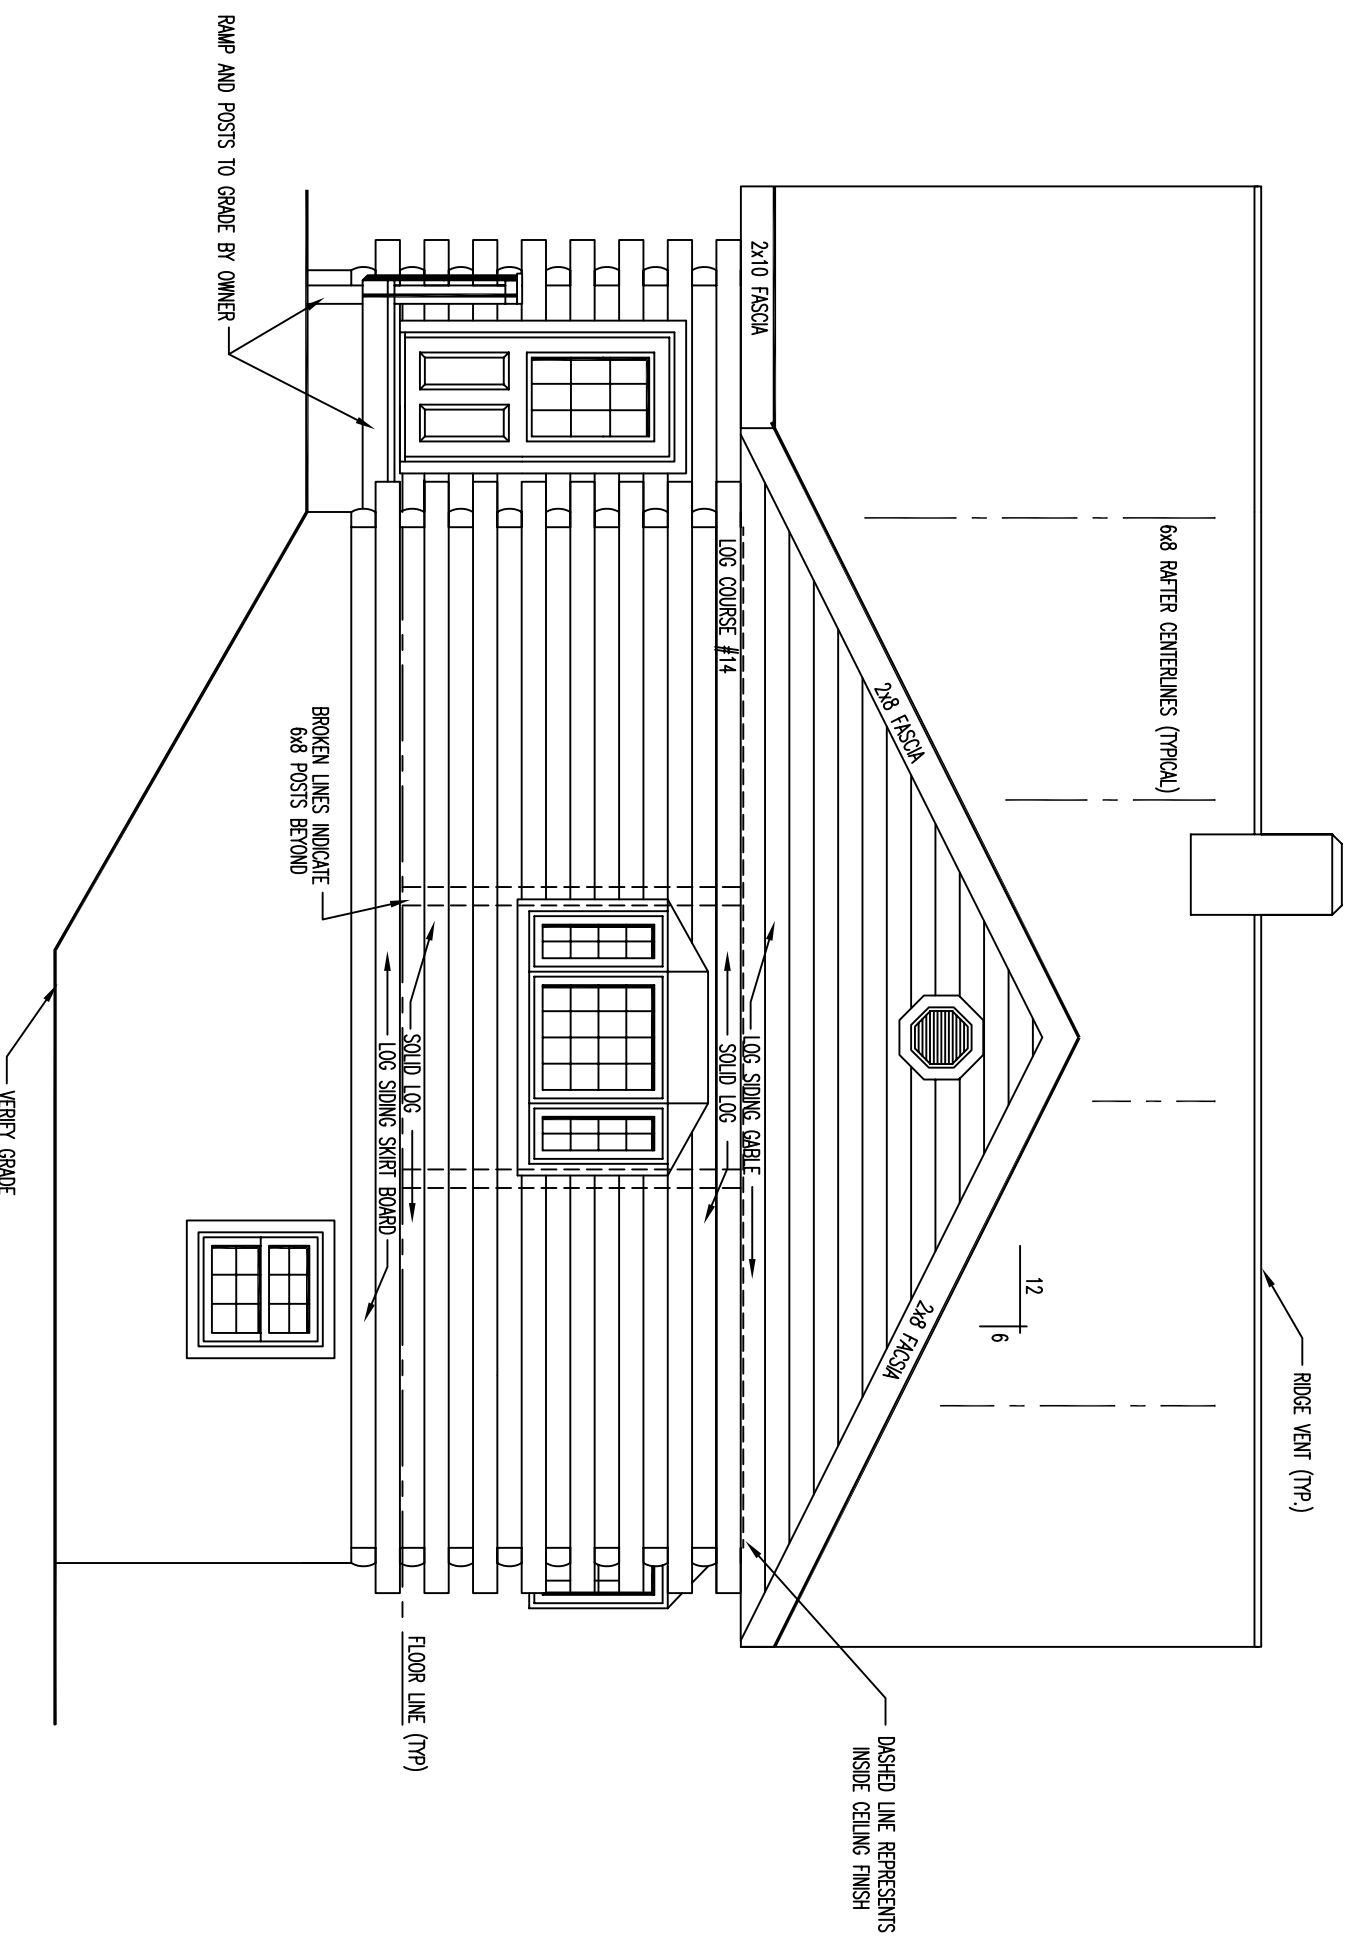

FLOOR PLAN 1st LEVEL

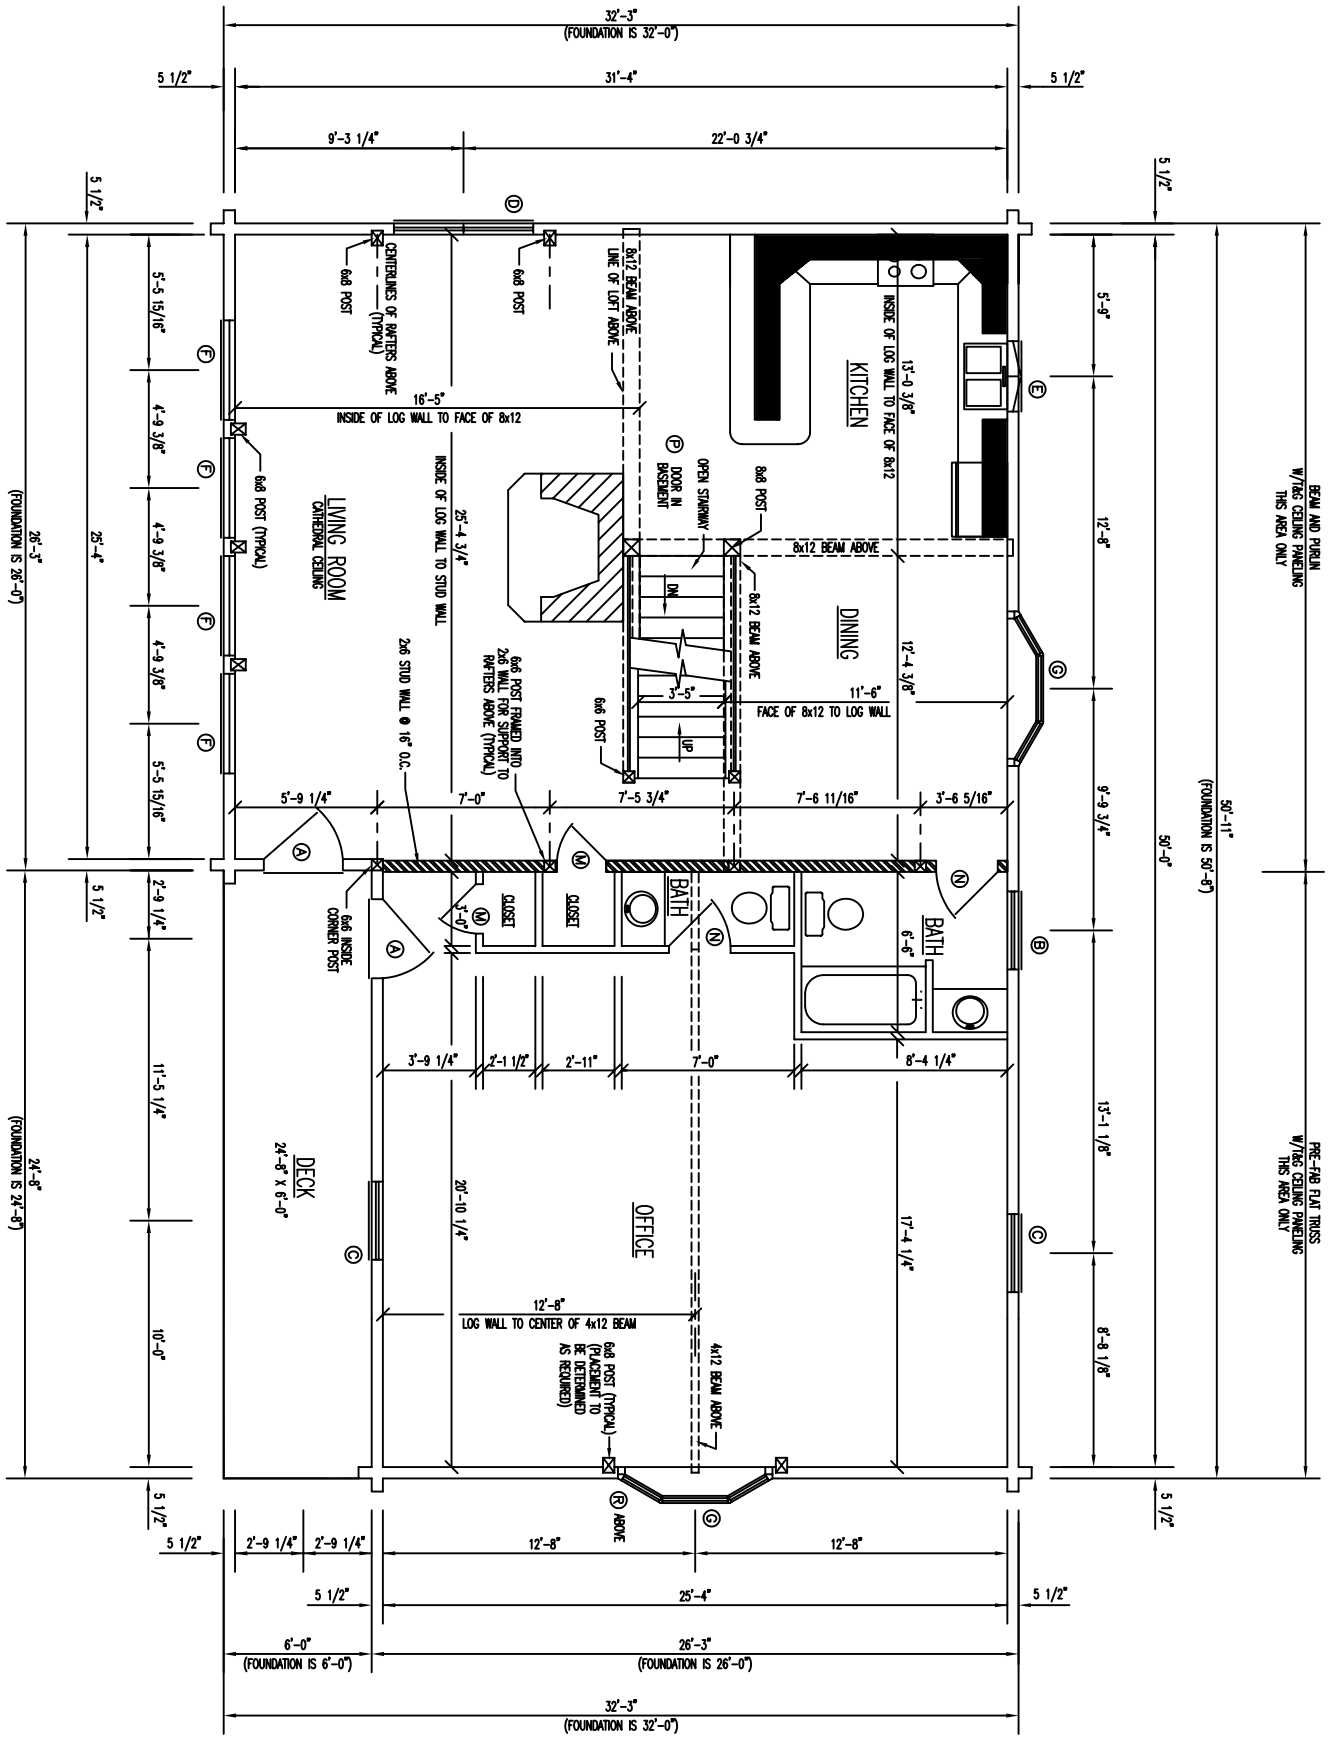

BEAM AND JOIST
W/REG CEILING PANELING
THIS AREA ONLY

PRE-FAB PLAT TRUSS
W/REG CEILING PANELING
THIS AREA ONLY

