



LEFT ELEVATION

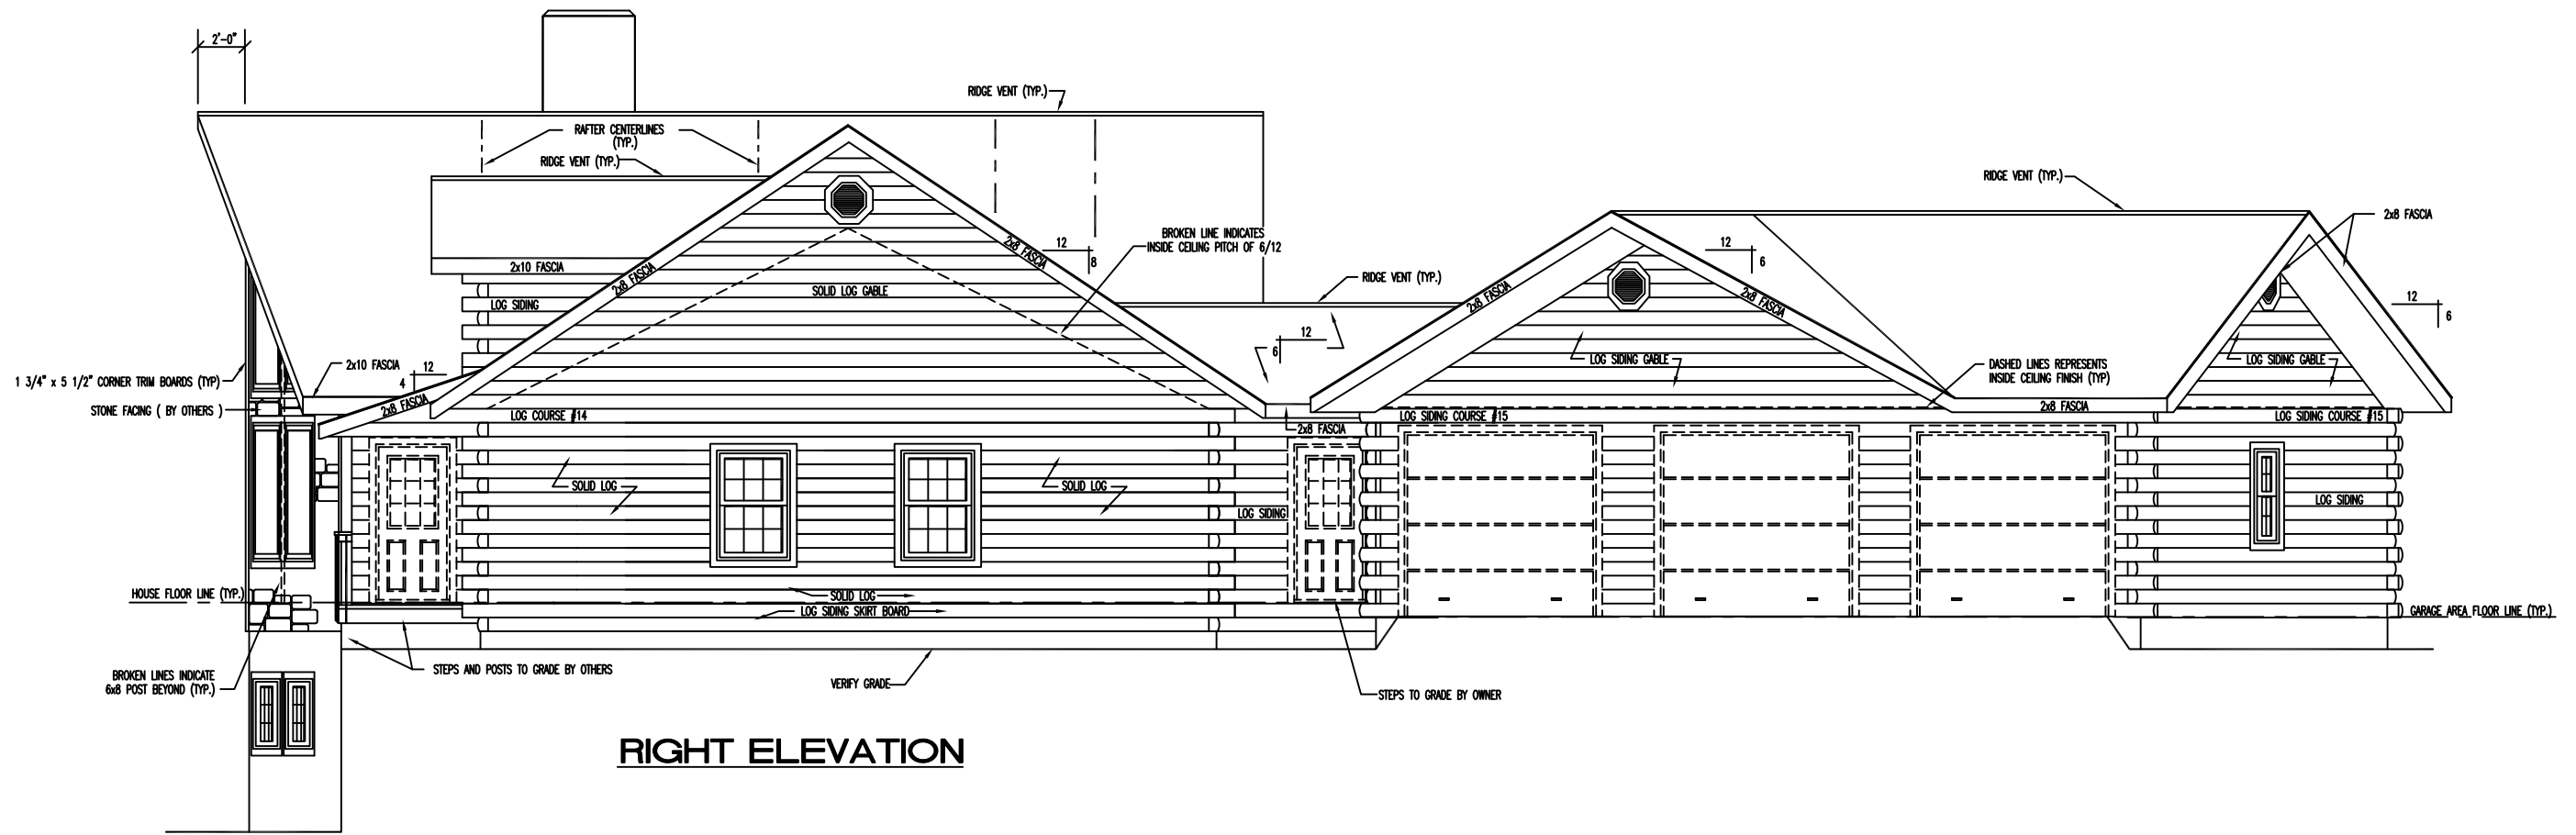


RIGHT ELEVATION

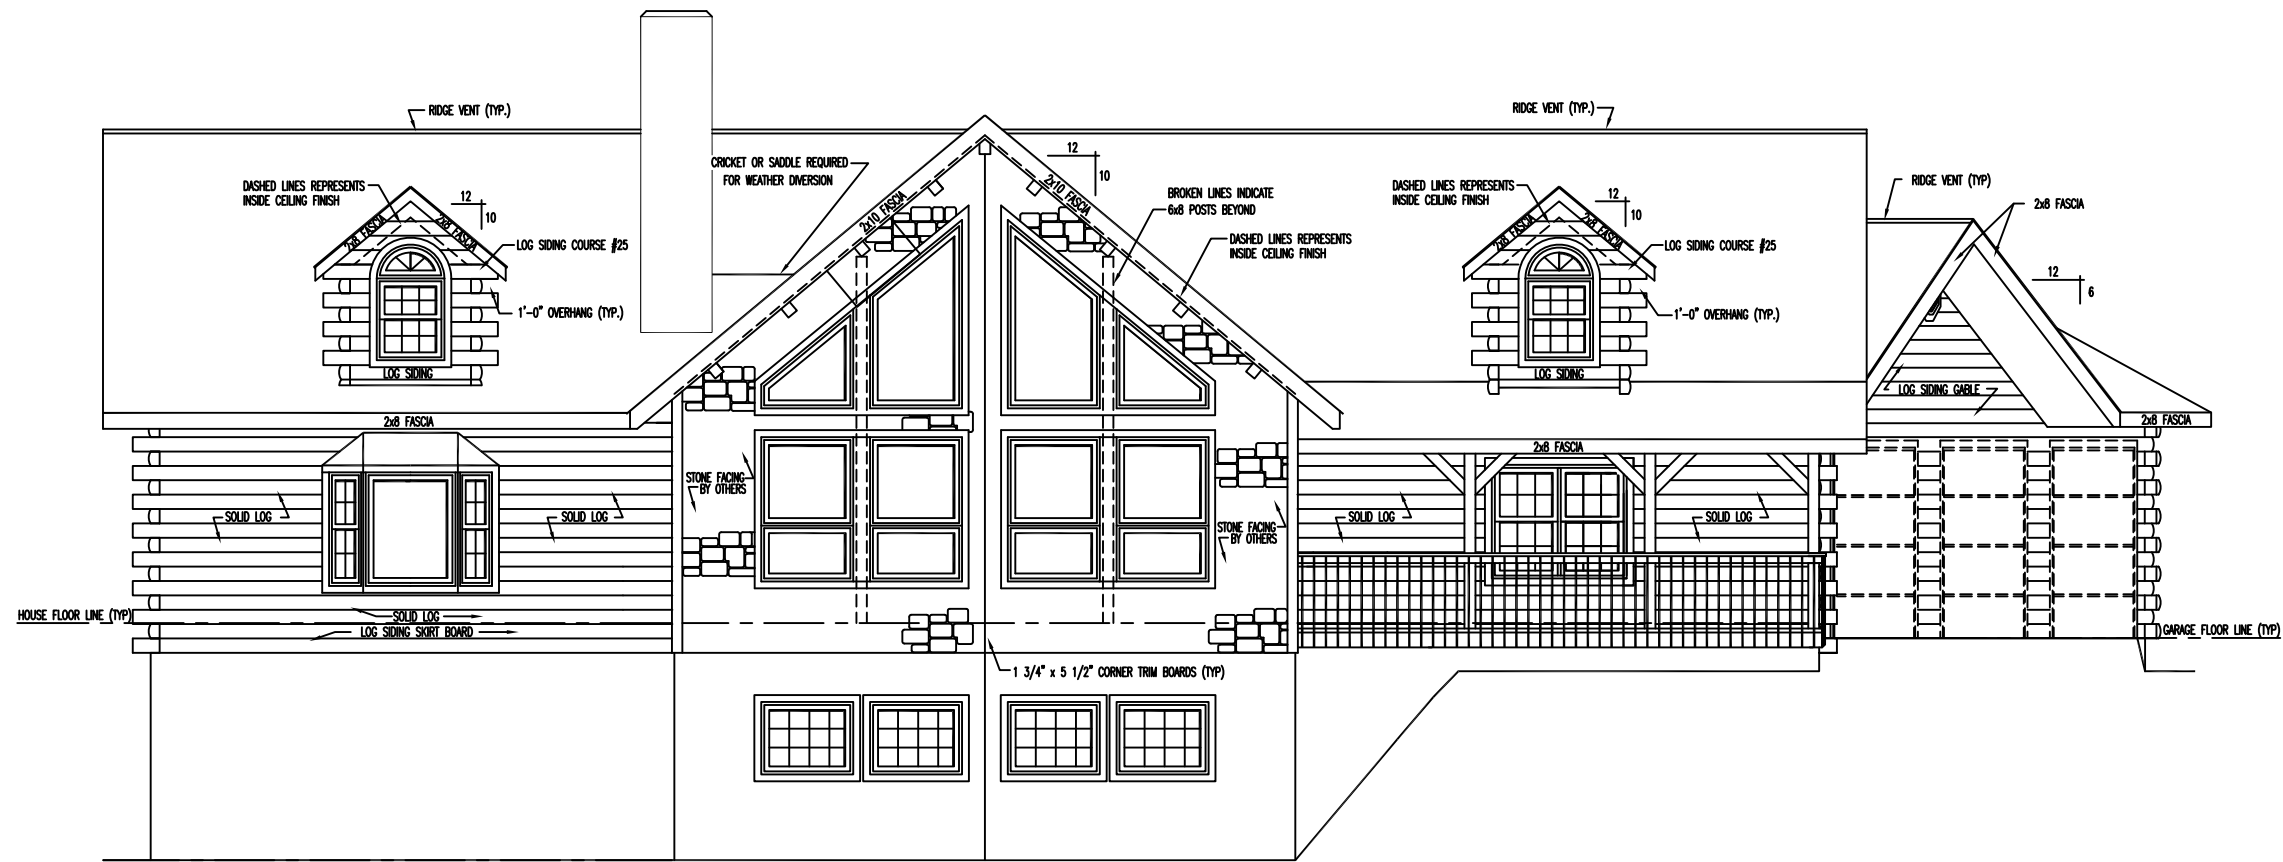


FRONT ELEVATION

**** NOTE: ****
 EXTERIOR WINDOW TRIM REQUIRED AROUND PERIMETER OF FRONT WINDOWS AND TRAPEZOID WINDOWS - NO EXTERIOR TRIM REQUIRED BETWEEN WINDOWS - AREA BETWEEN WINDOWS IS STONE FACING - SEE TRAPEZOID WINDOW DETAILS SHEET FOR ADDITIONAL INFORMATION

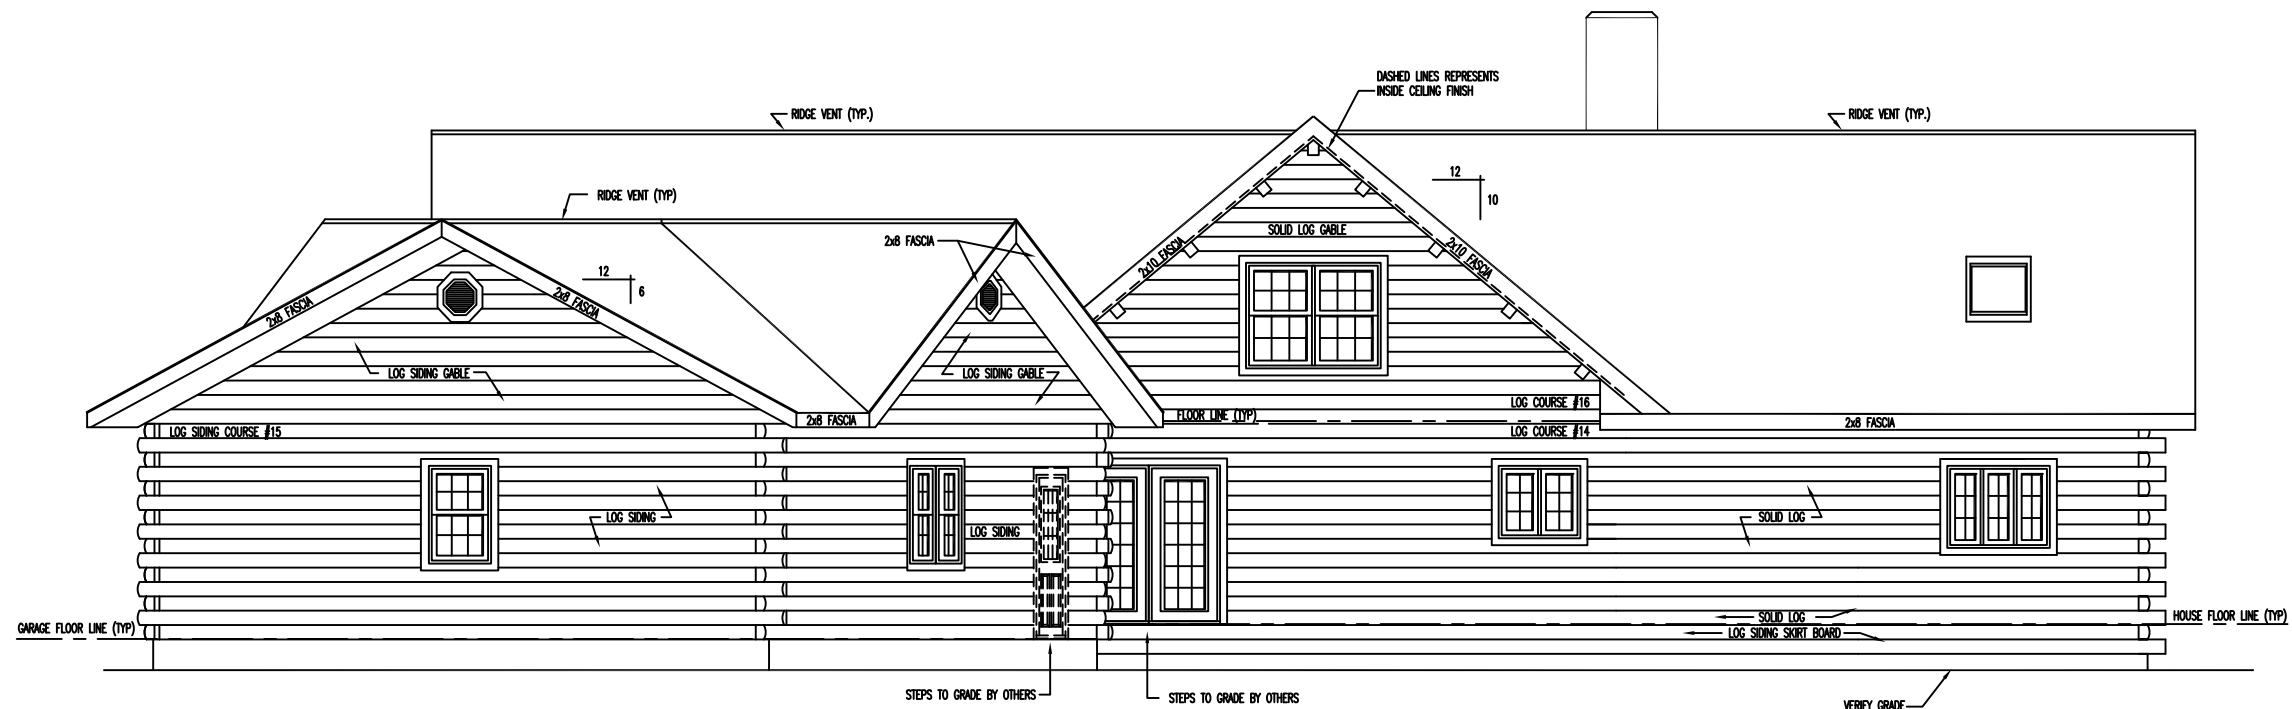

REAR ELEVATION

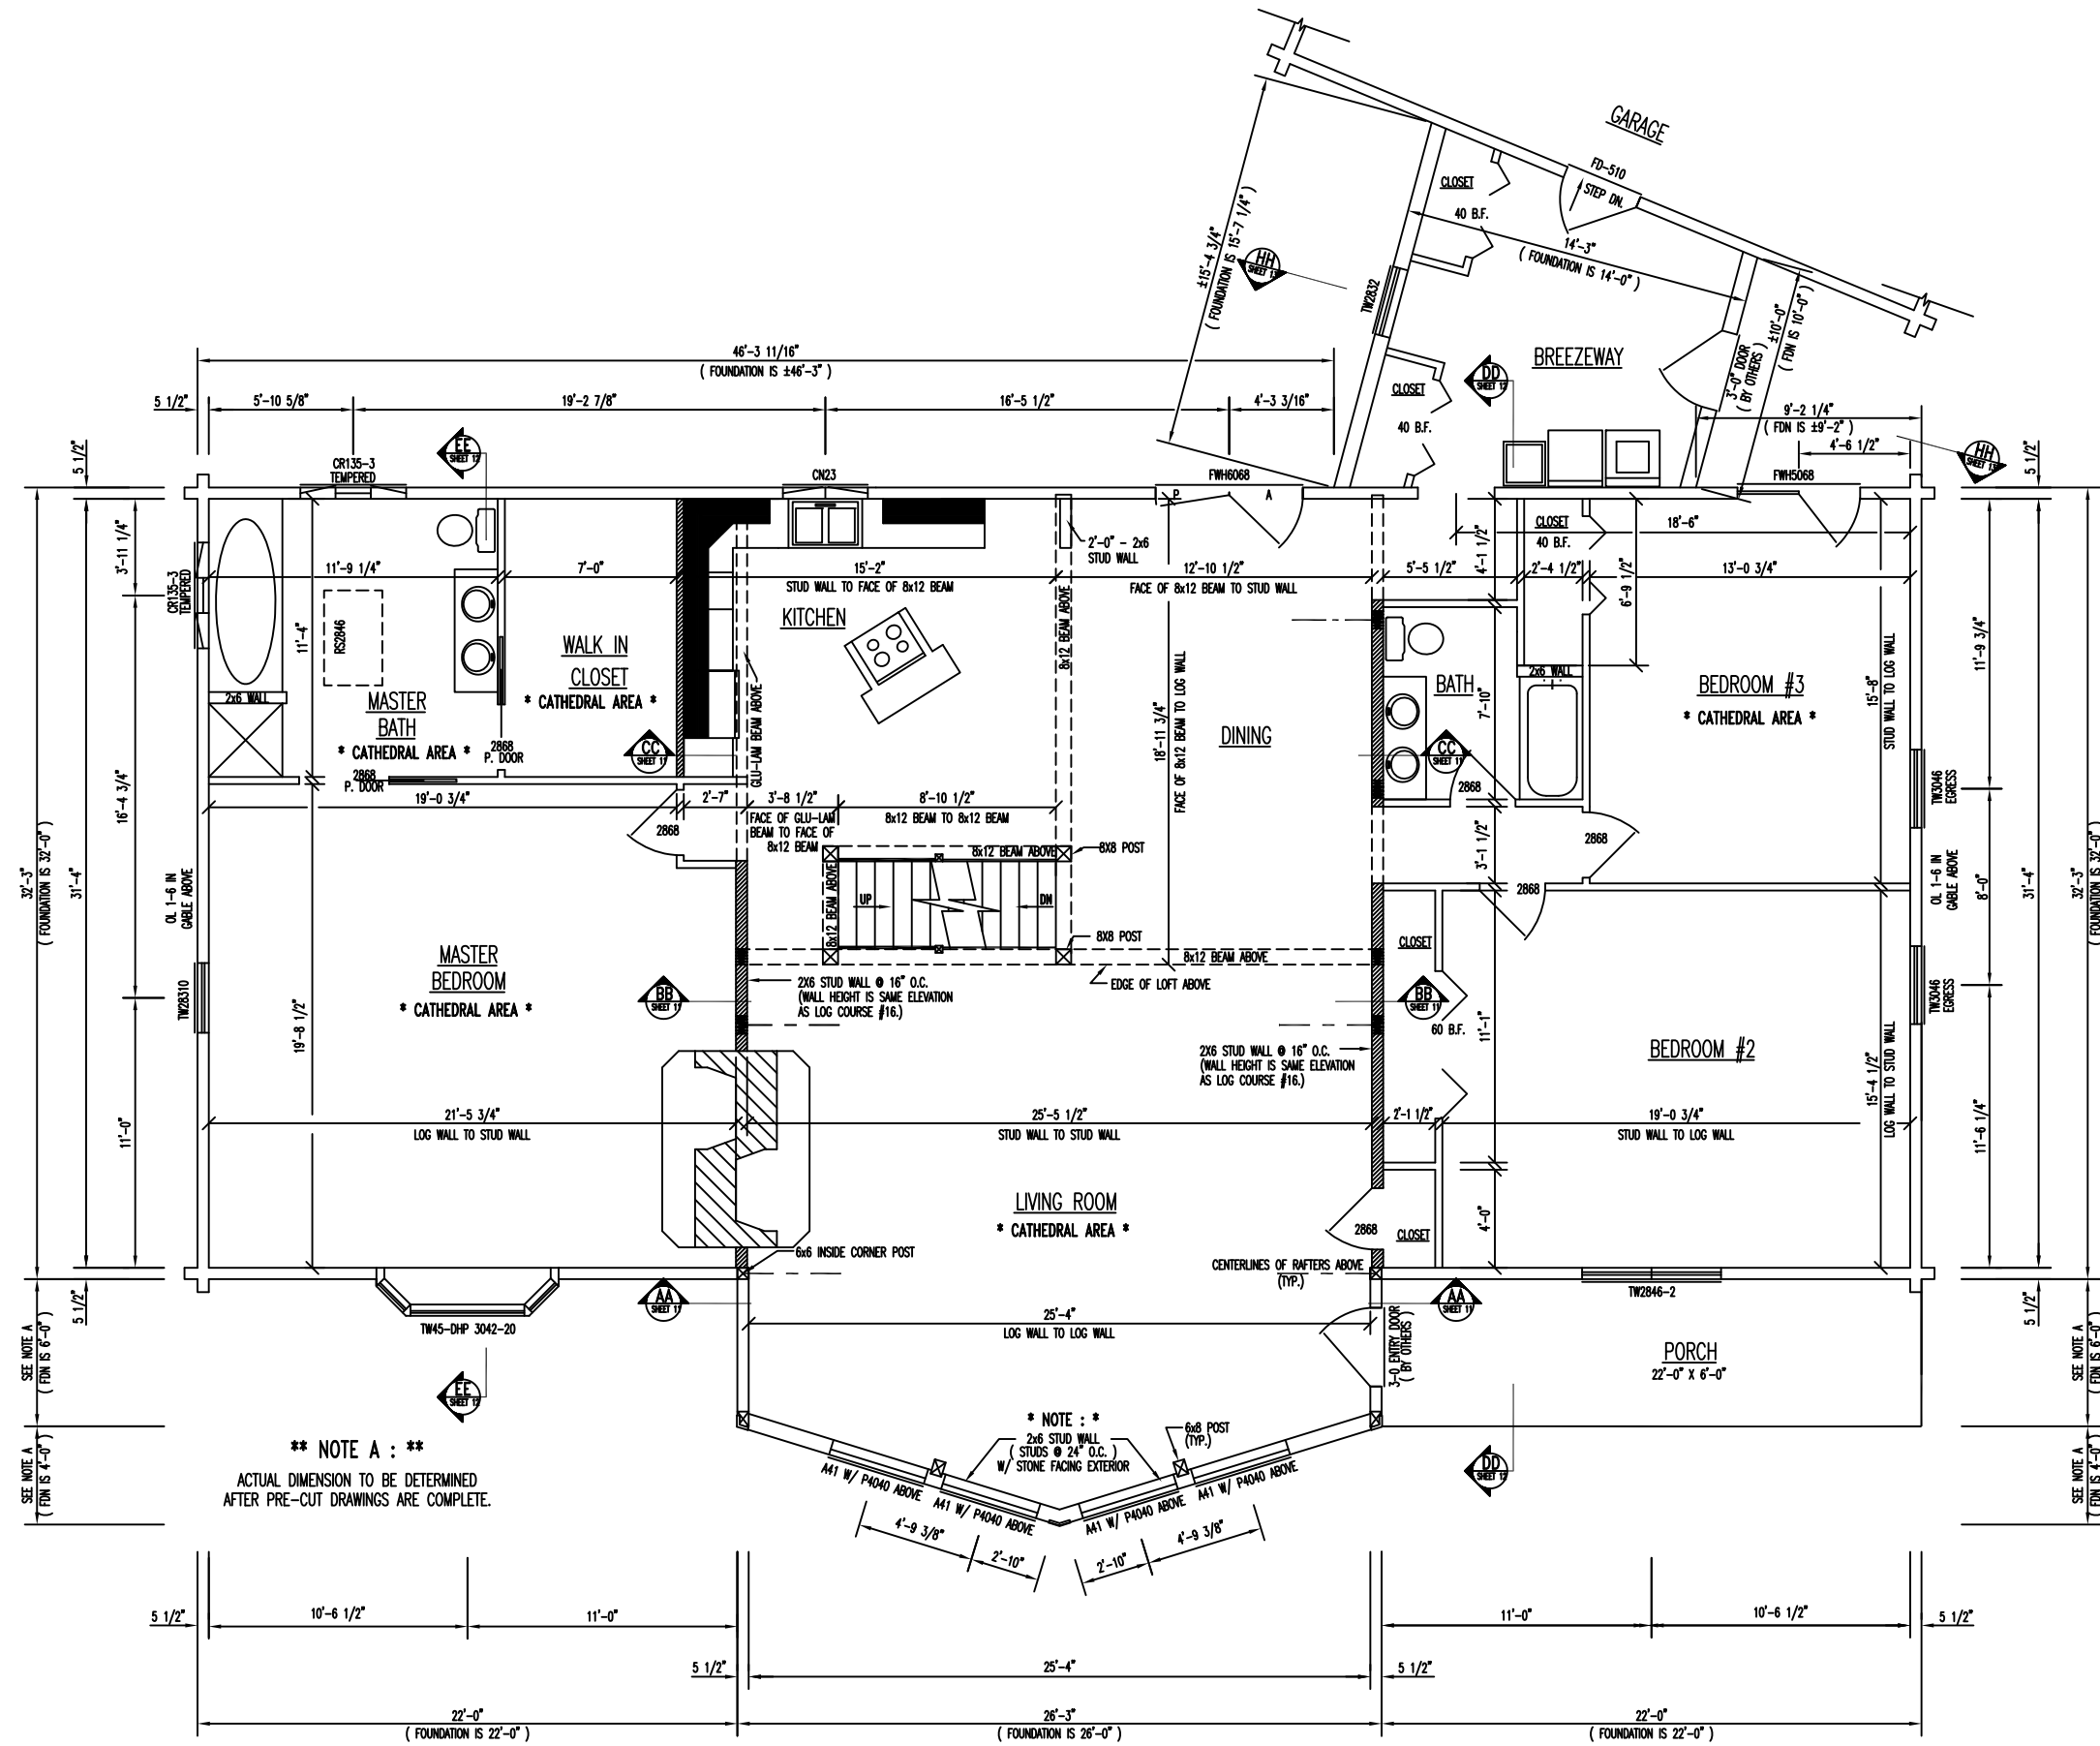


FLOOR PLAN 1st LEVEL

HOUSE FLOOR AREA = 2650 SQ. FT.

GARAGE FLOOR AREA = 1008 SQ. FT.


// // // // // - INDICATES BEARING WALLS

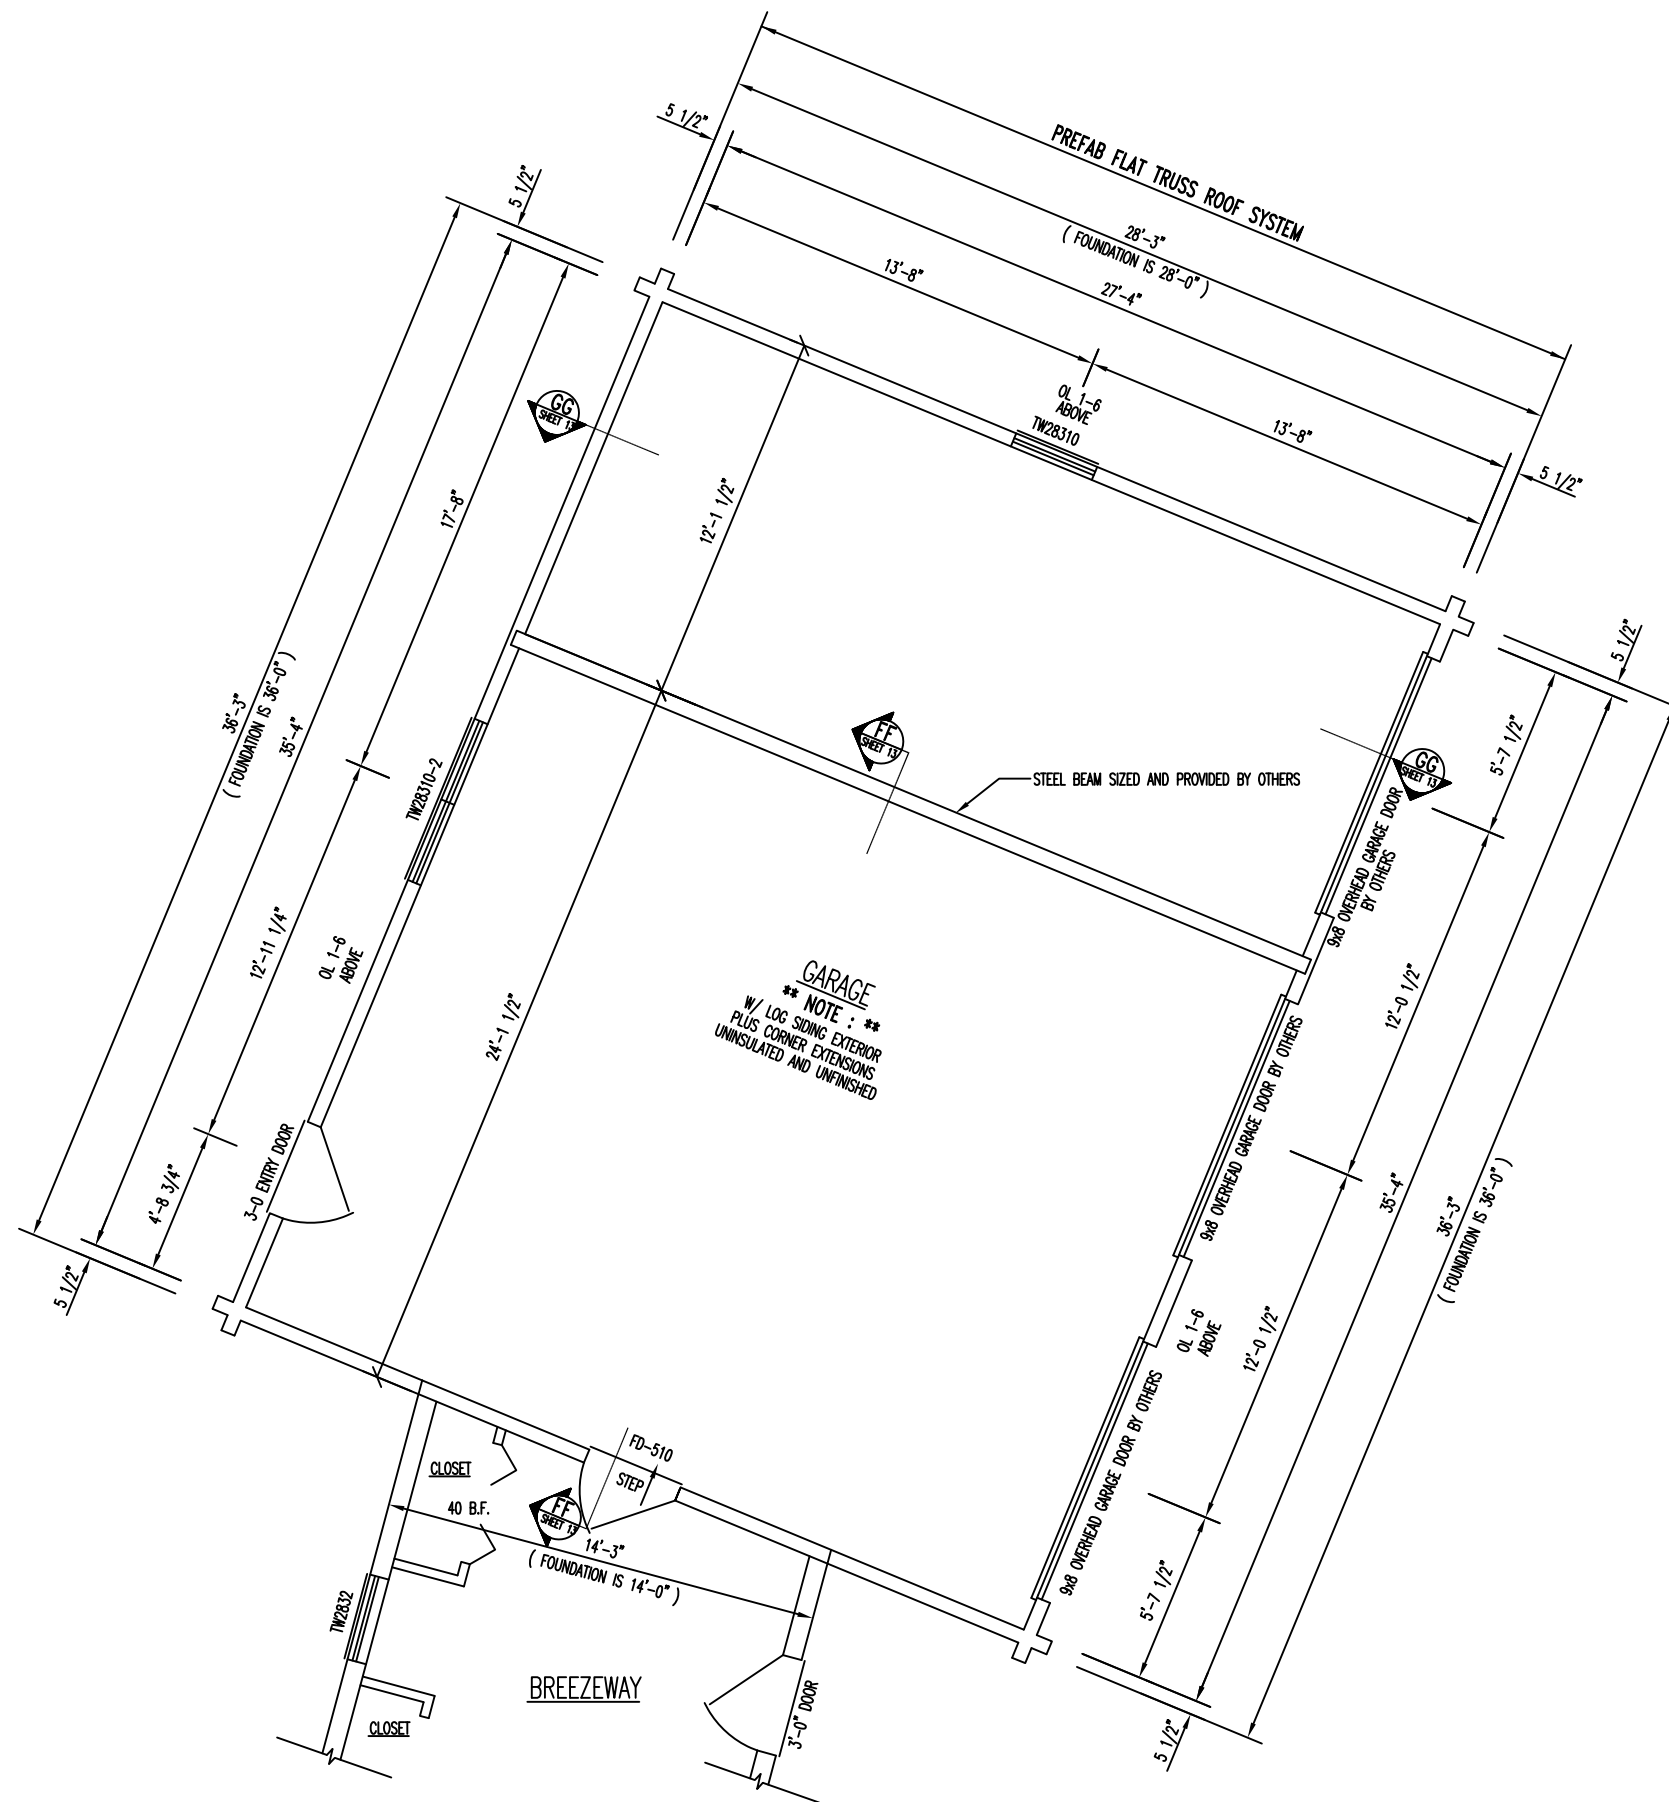

GARAGE
 ** NOTE : **
 W/ LOG SIDING EXTERIOR
 PLUS CORNER EXTENSIONS
 UNINSULATED AND UNFINISHED

FLOOR PLAN GARAGE AREA

GARAGE FLOOR AREA = 1008 SQ. FT.

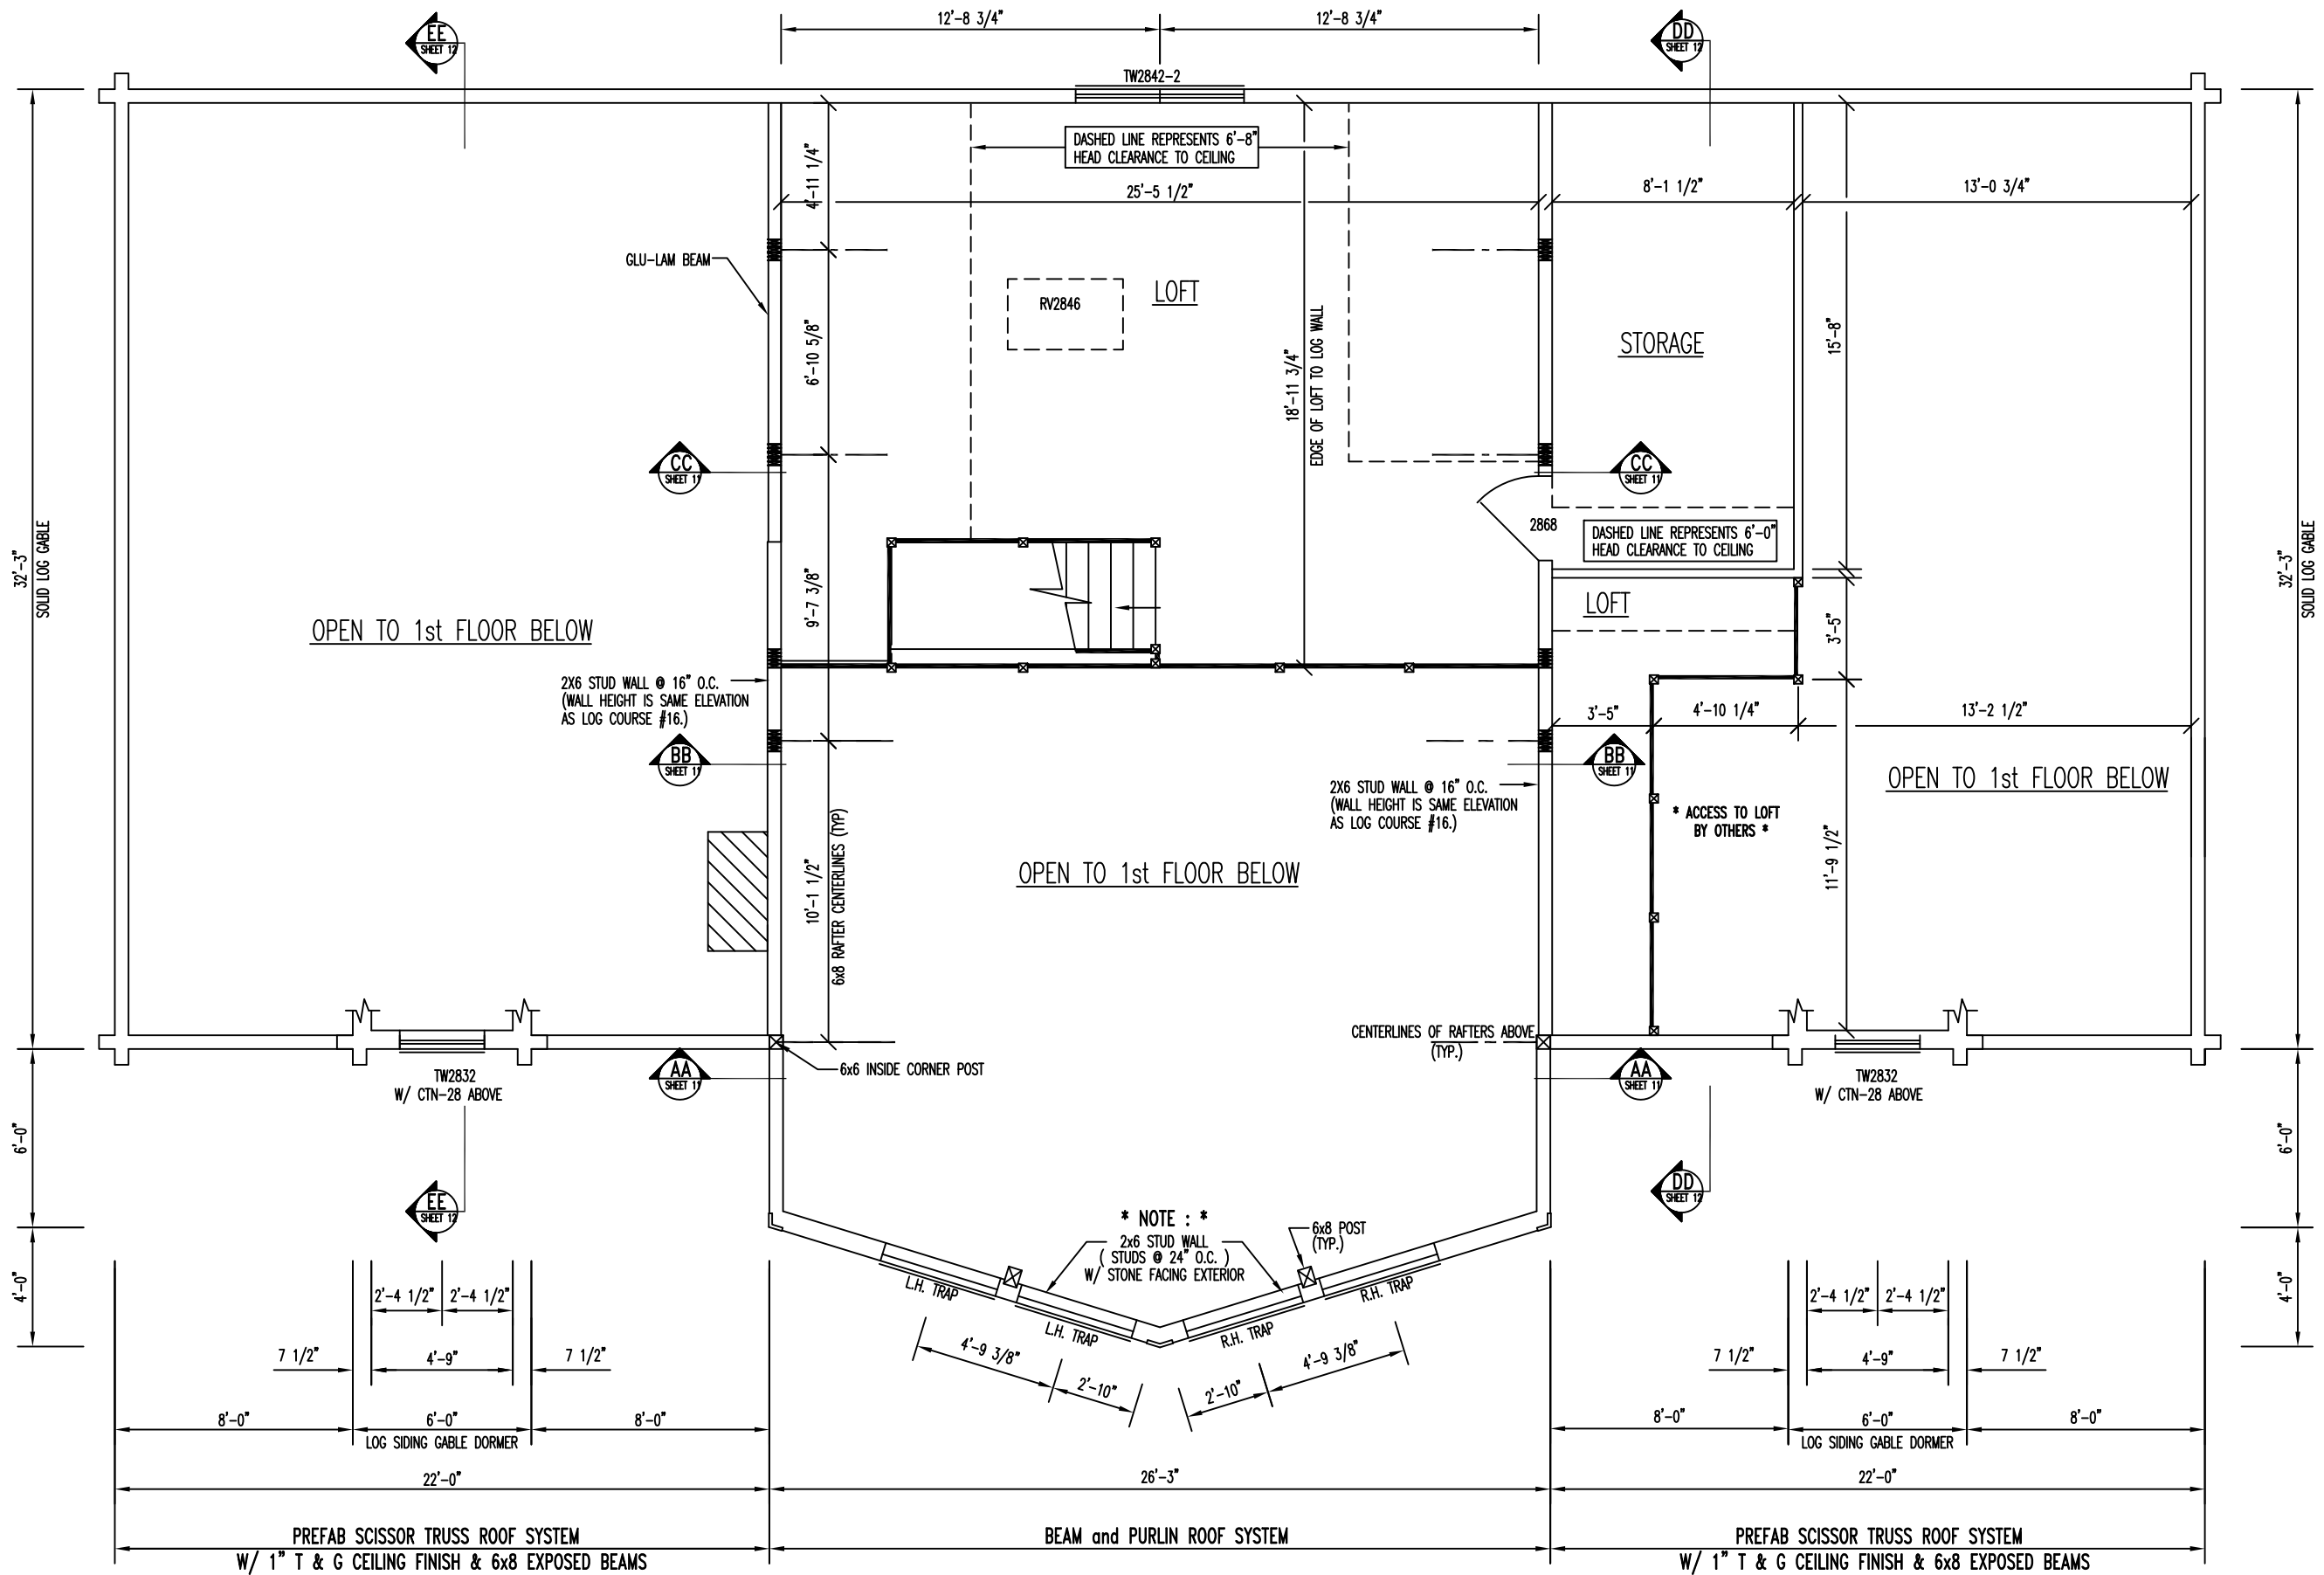

FLOOR PLAN 2nd LEVEL

FLOOR AREA = 684 SQ. FT.