




FRONT ELEVATION

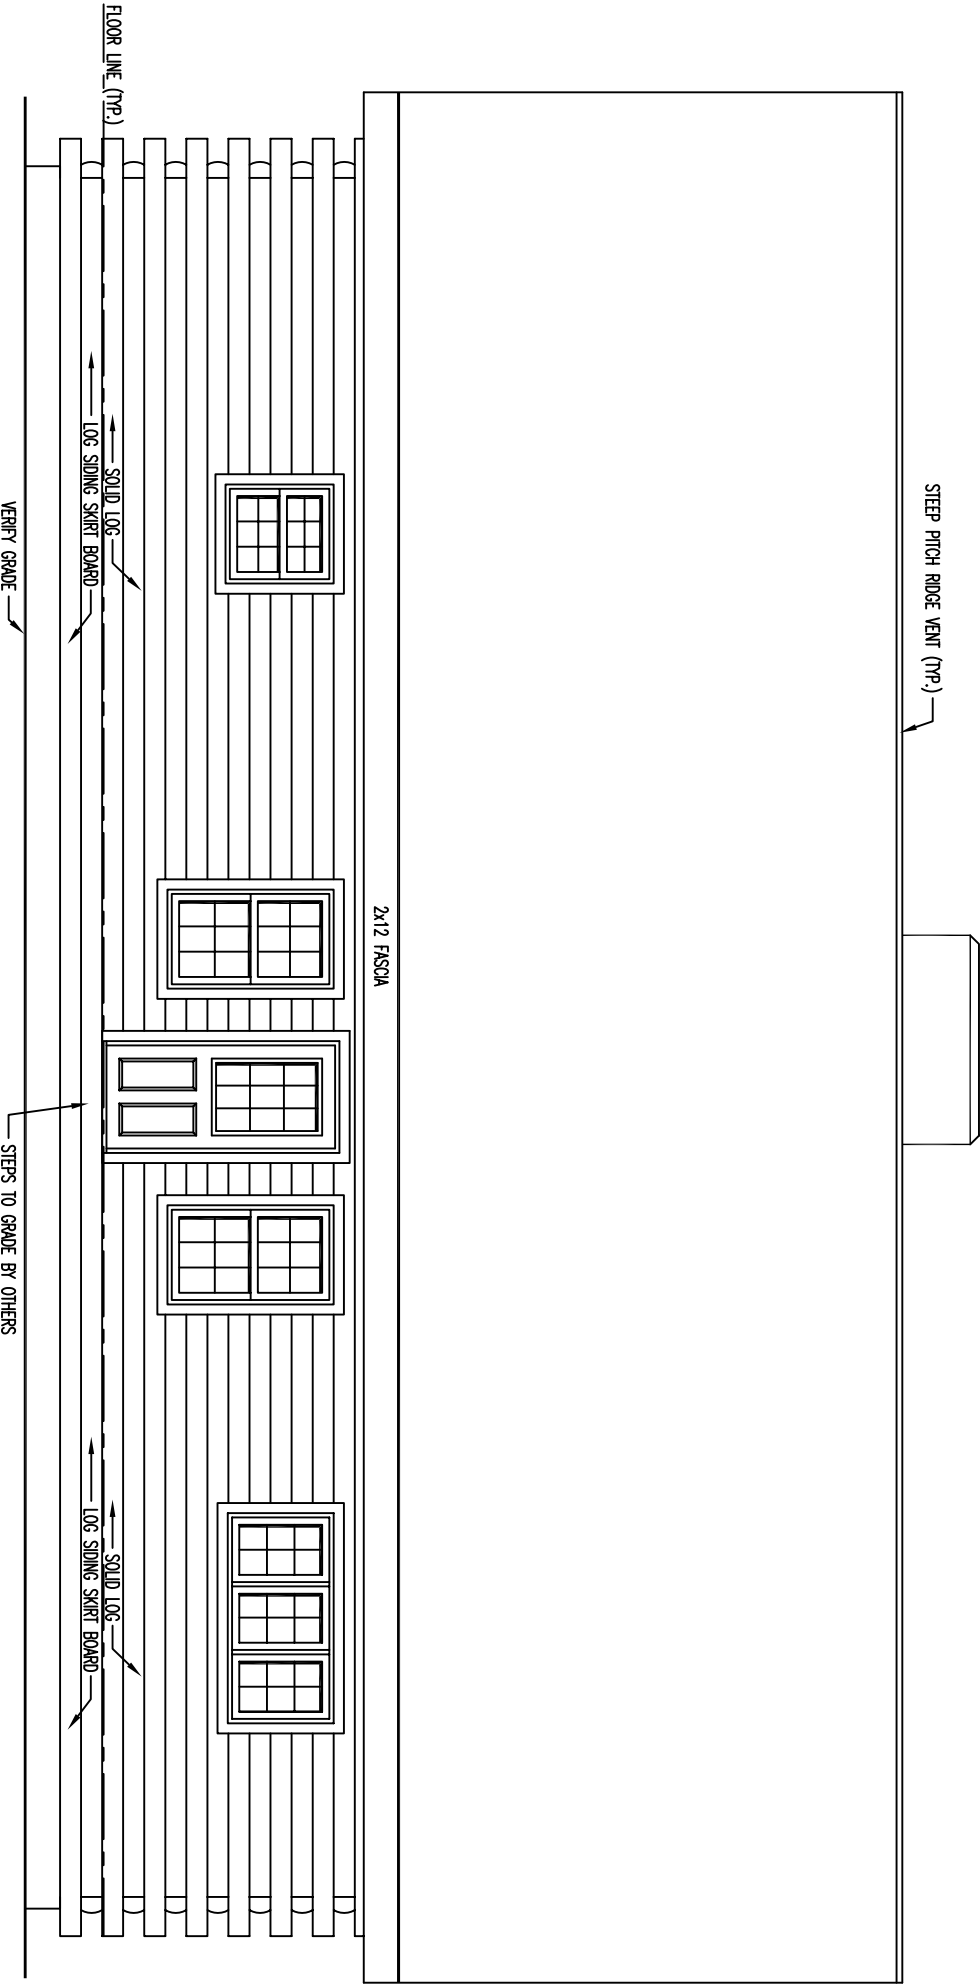

REAR ELEVATION

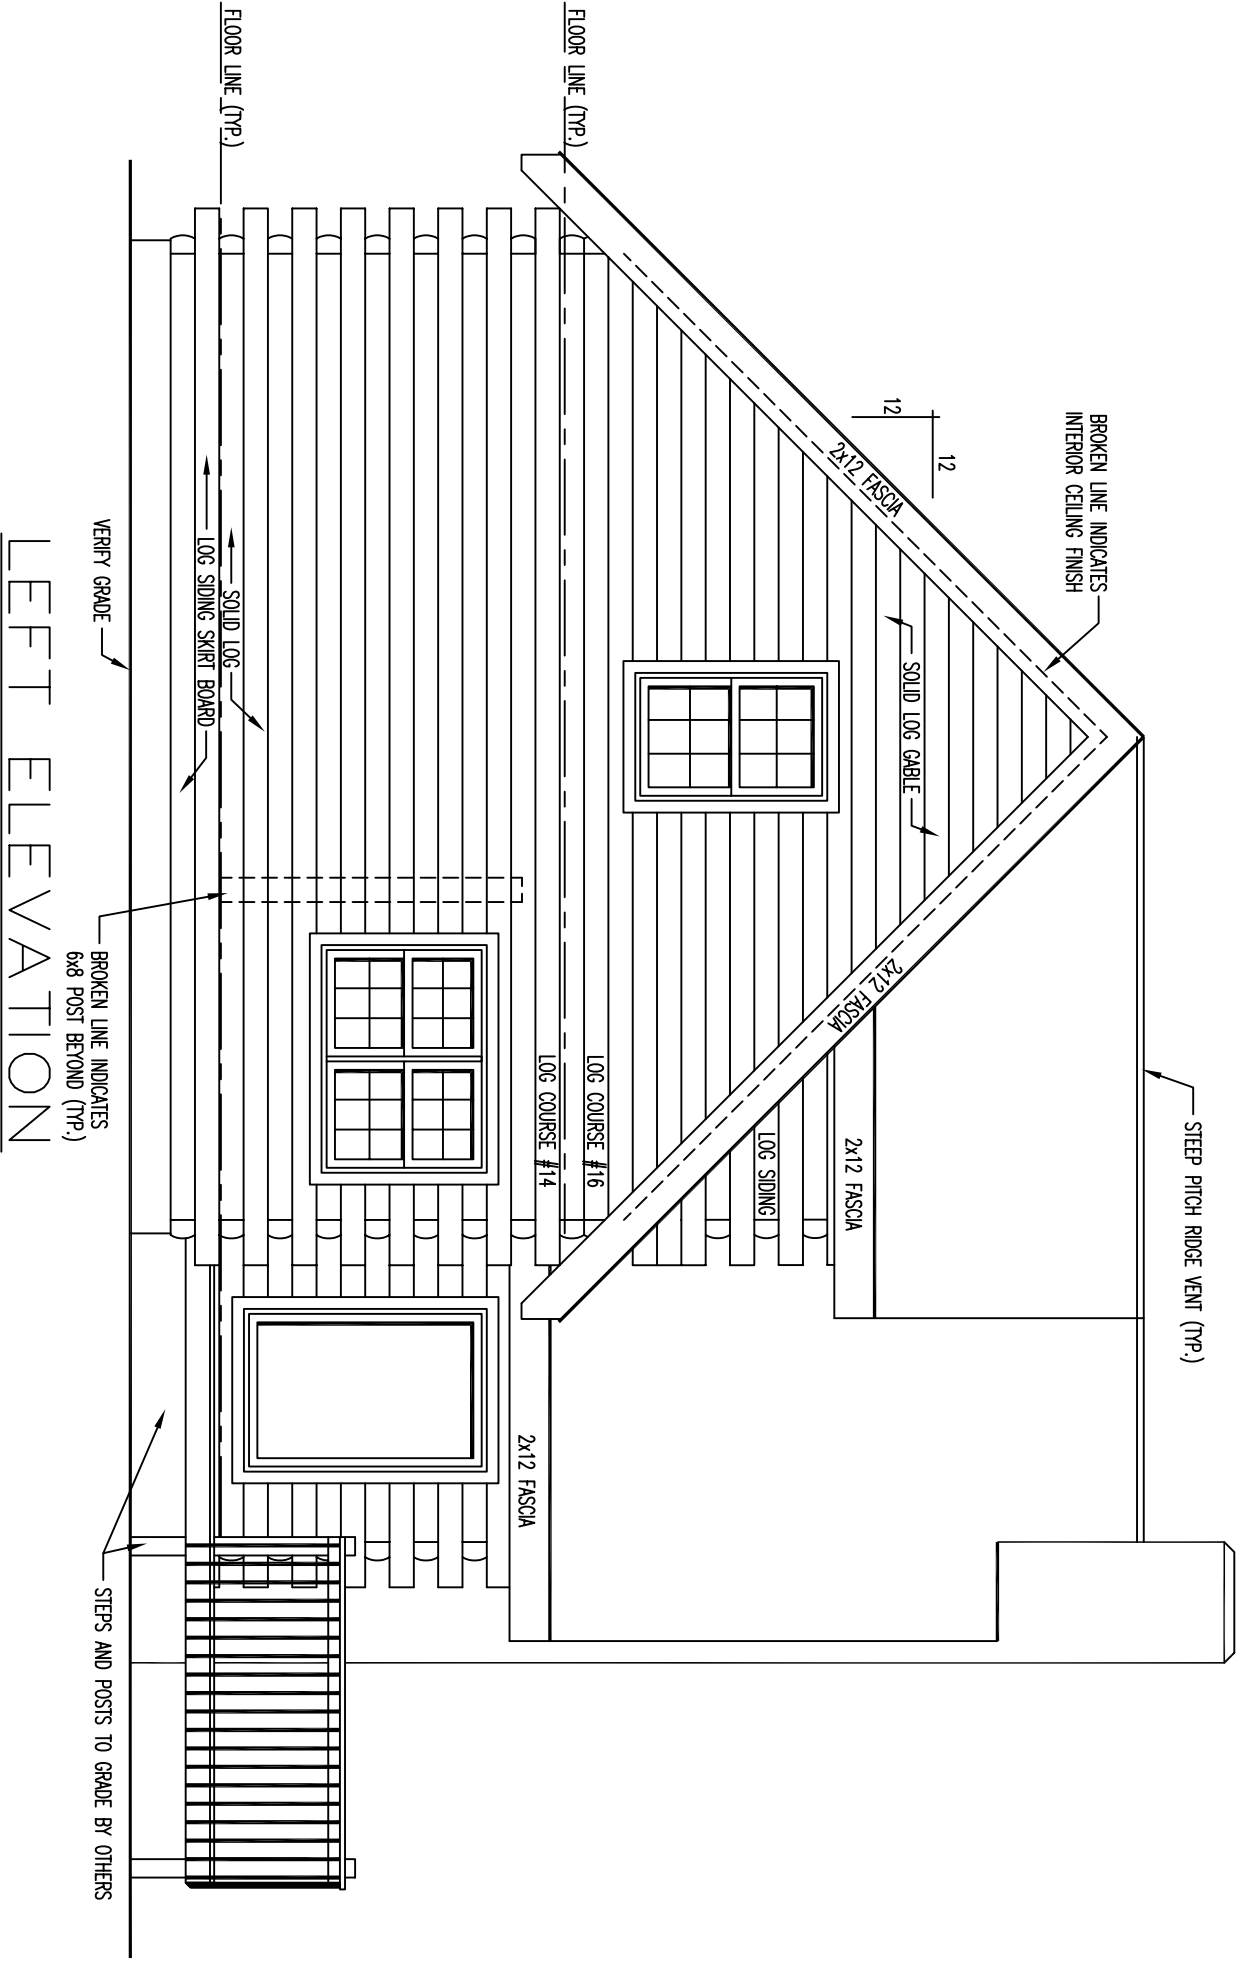


LEFT ELEVATION

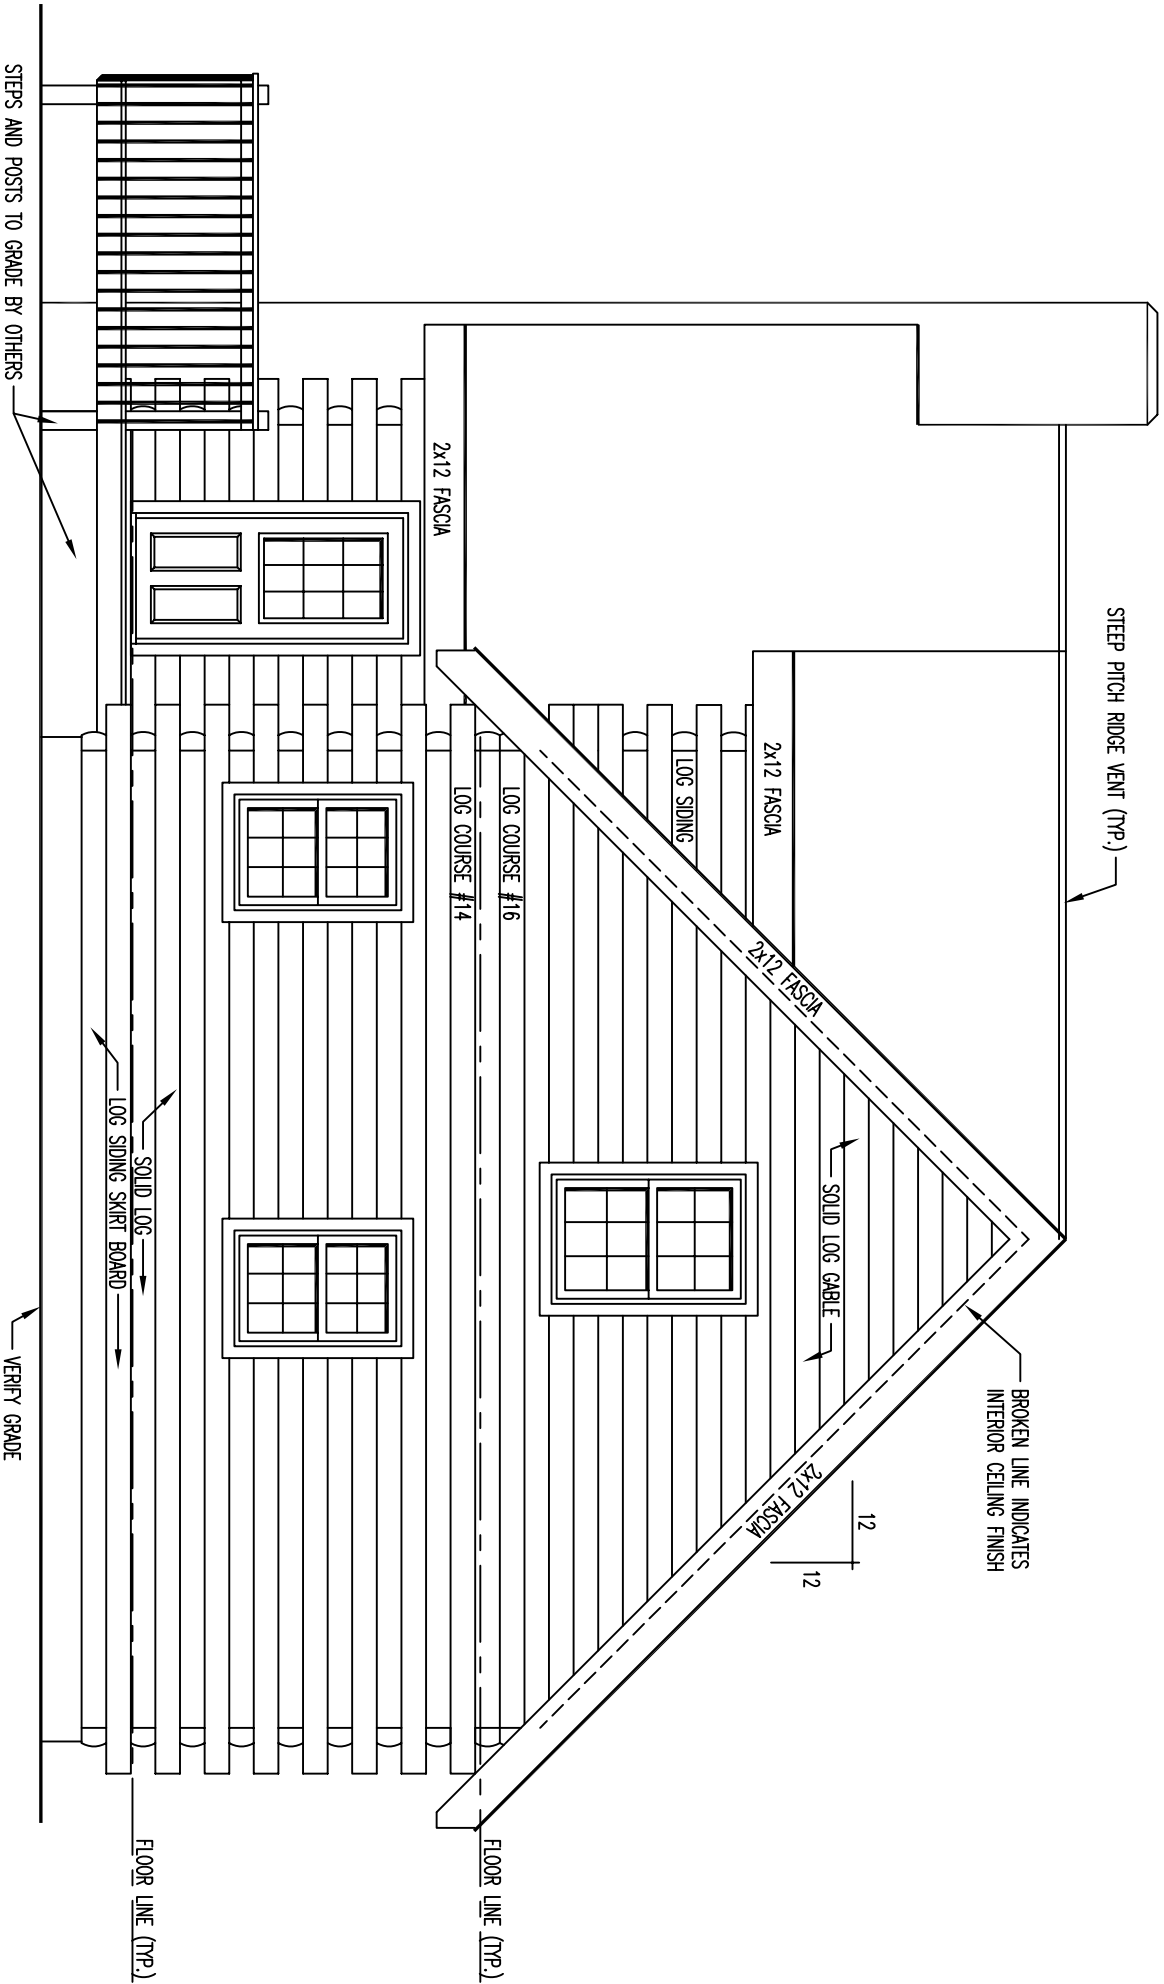


# RIGHT ELEVATION

**FLOOR PLAN 1ST LEVEL**  
**1ST FLOOR AREA = 1399 SQ. FT.**  
**DECK FLOOR AREA = 567 SQ. FT.**

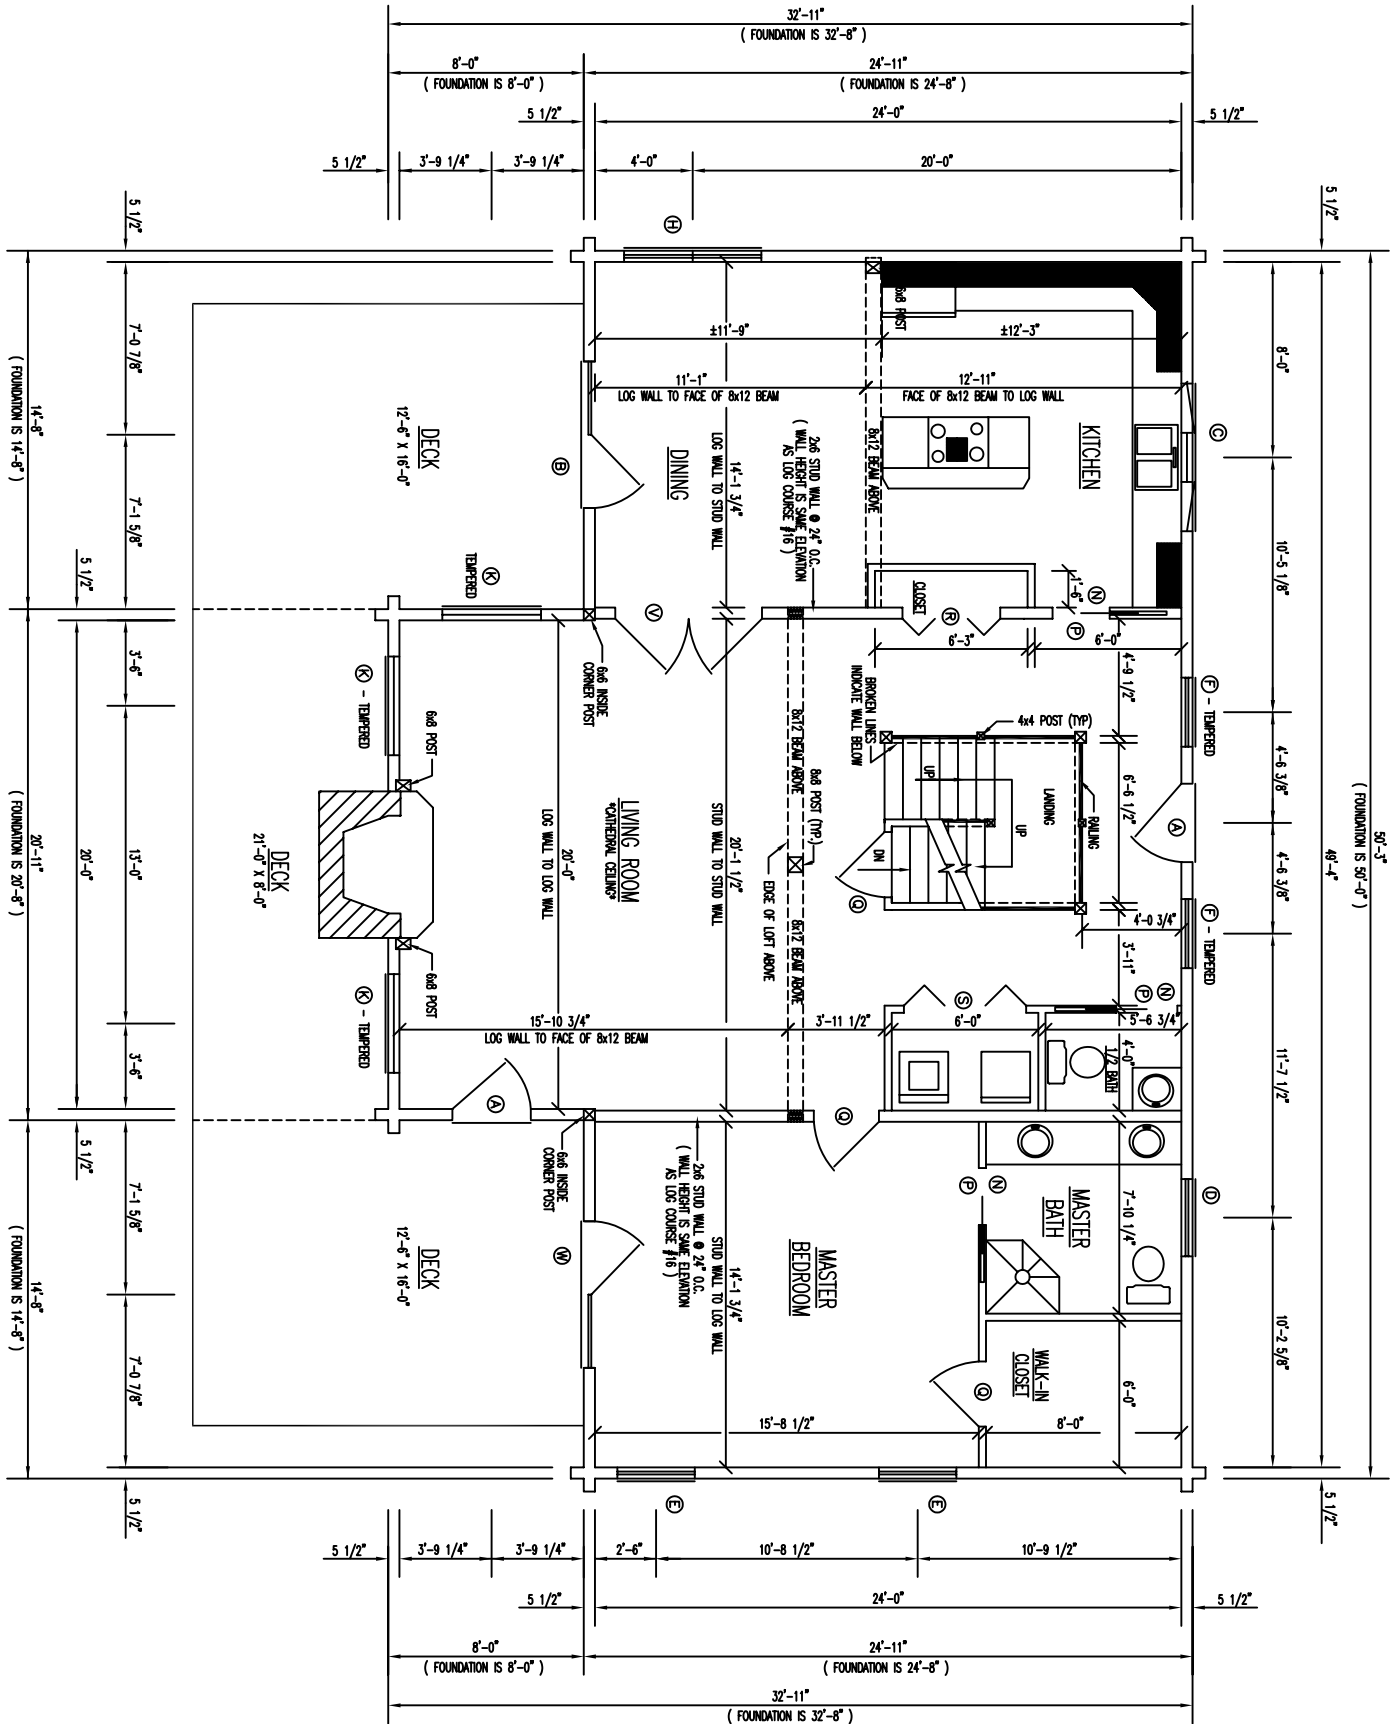

6x8 RATTIER ROOF SYSTEM FOR ENTIRE HOUSE  
 W/ 1" T & G CEILING FINISH AND 6x8 COLLAR TIES

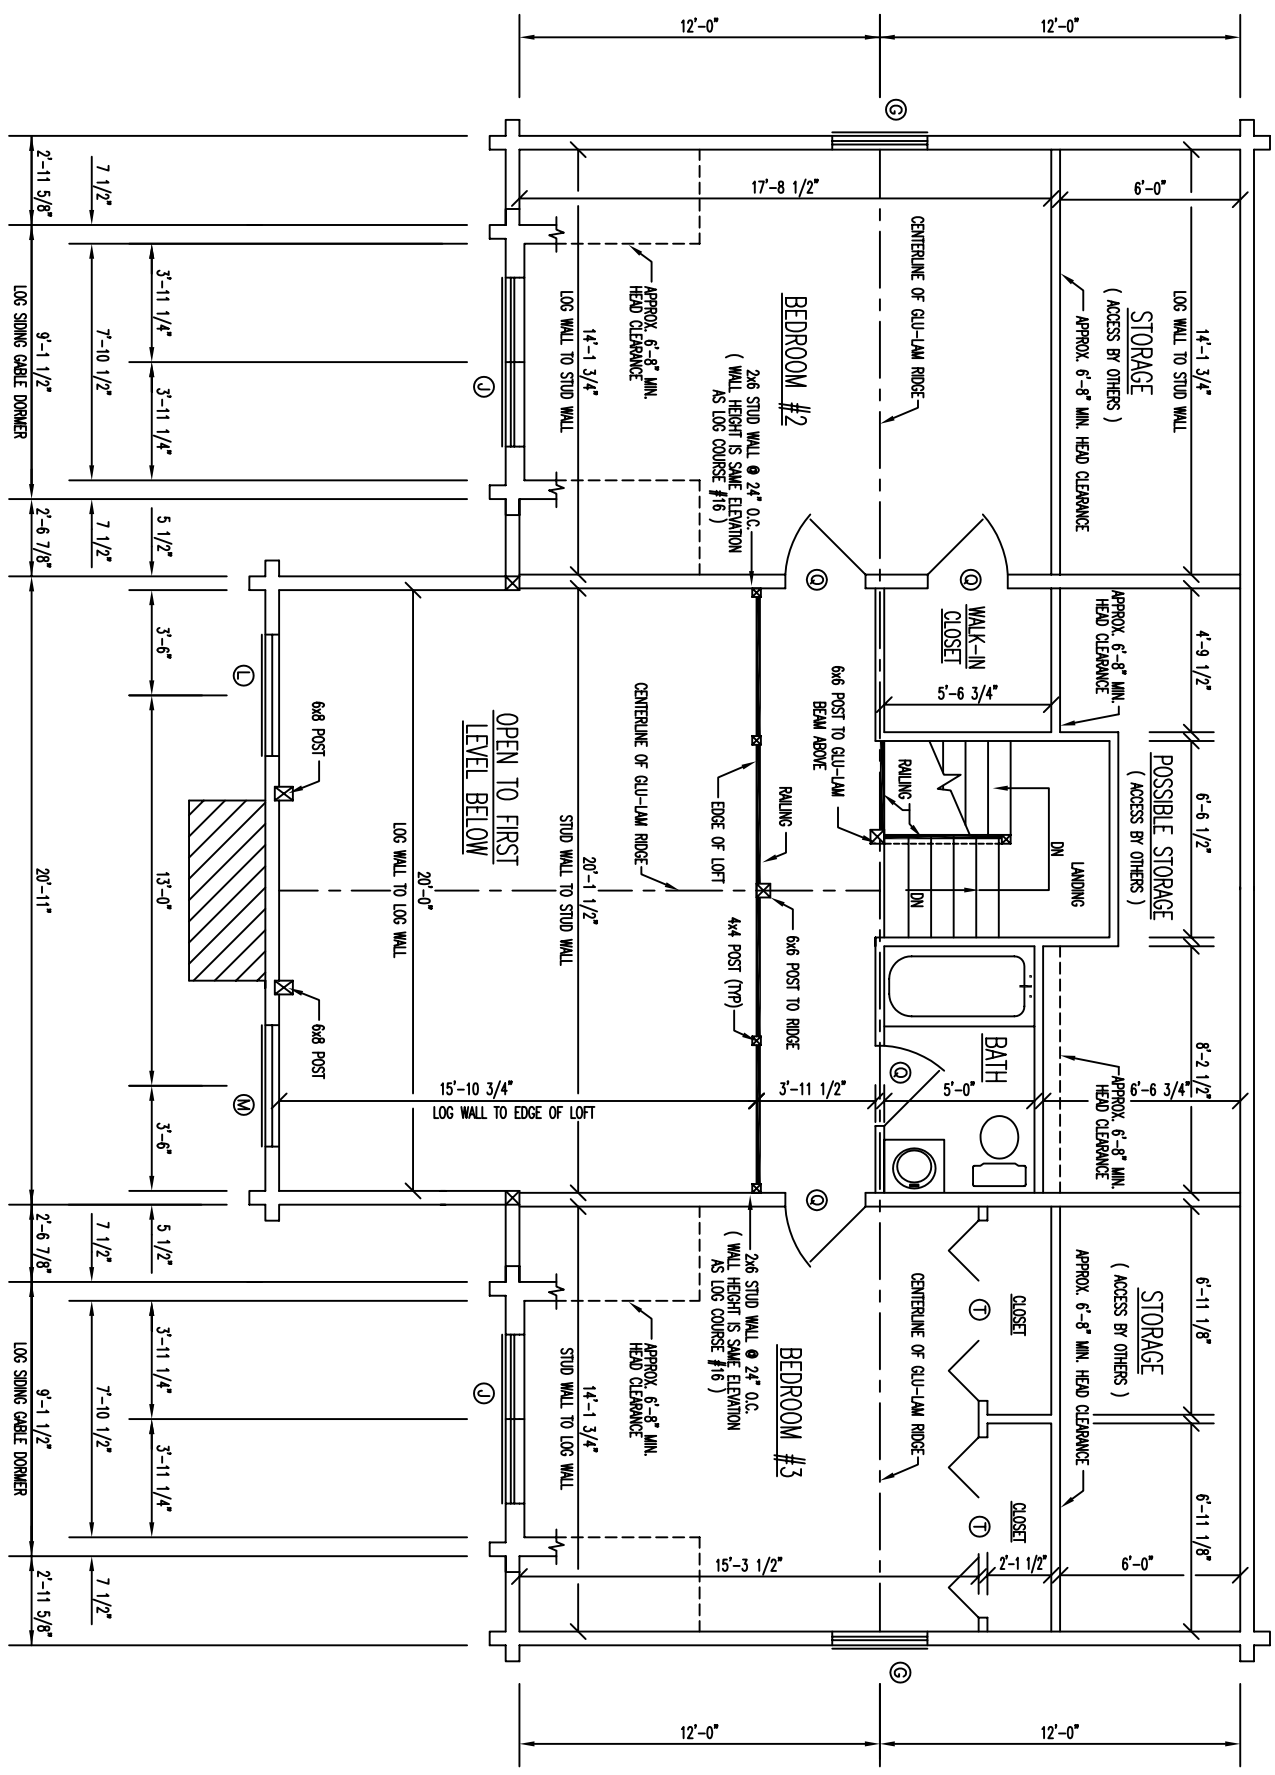

# FLOOR PLAN 2ND LEVEL

2ND FLOOR AREA = 1019 SQ. FT.