





REAR ELEVATION

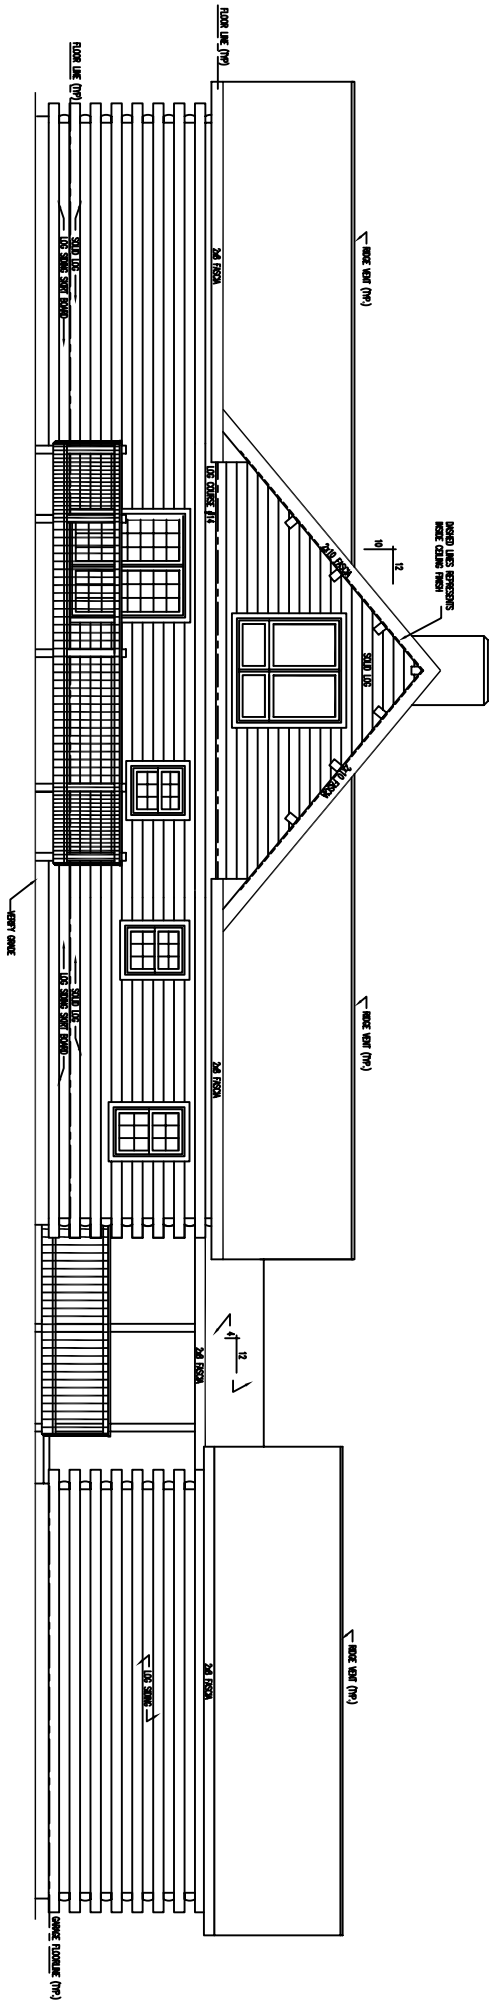

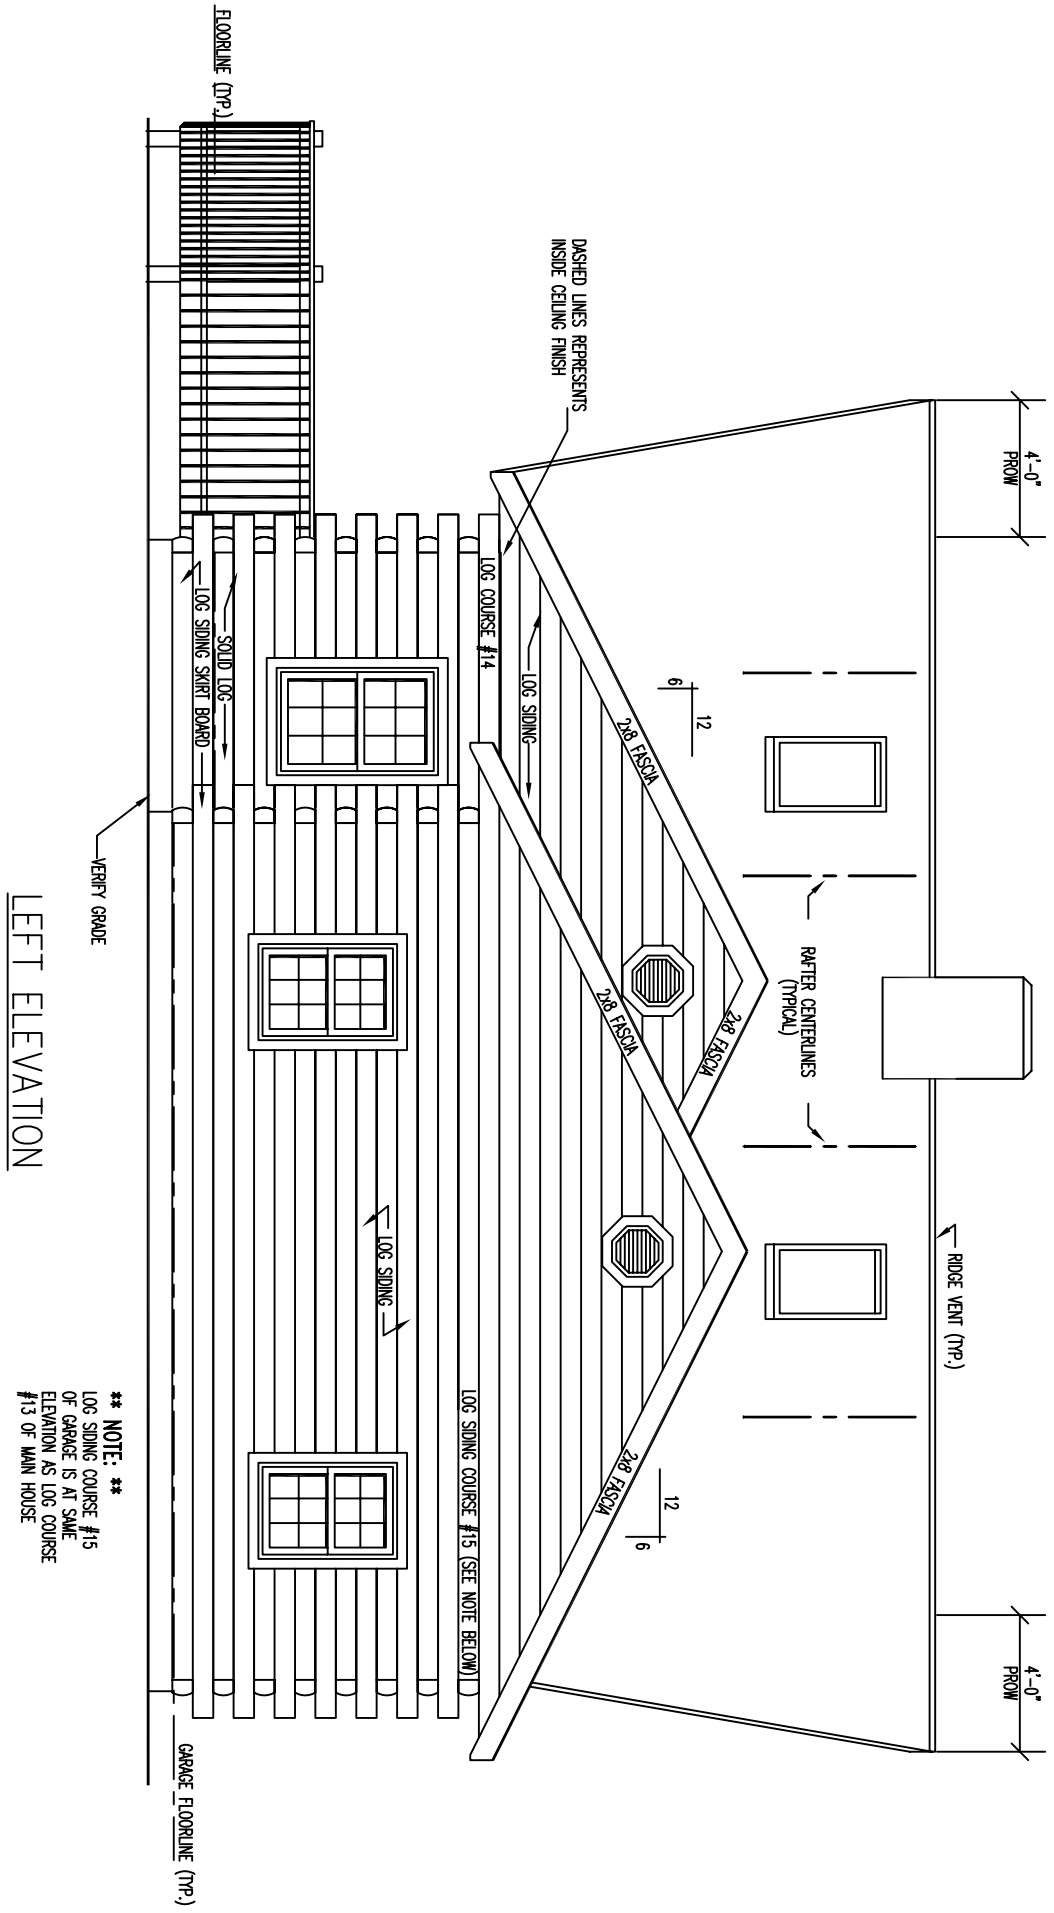


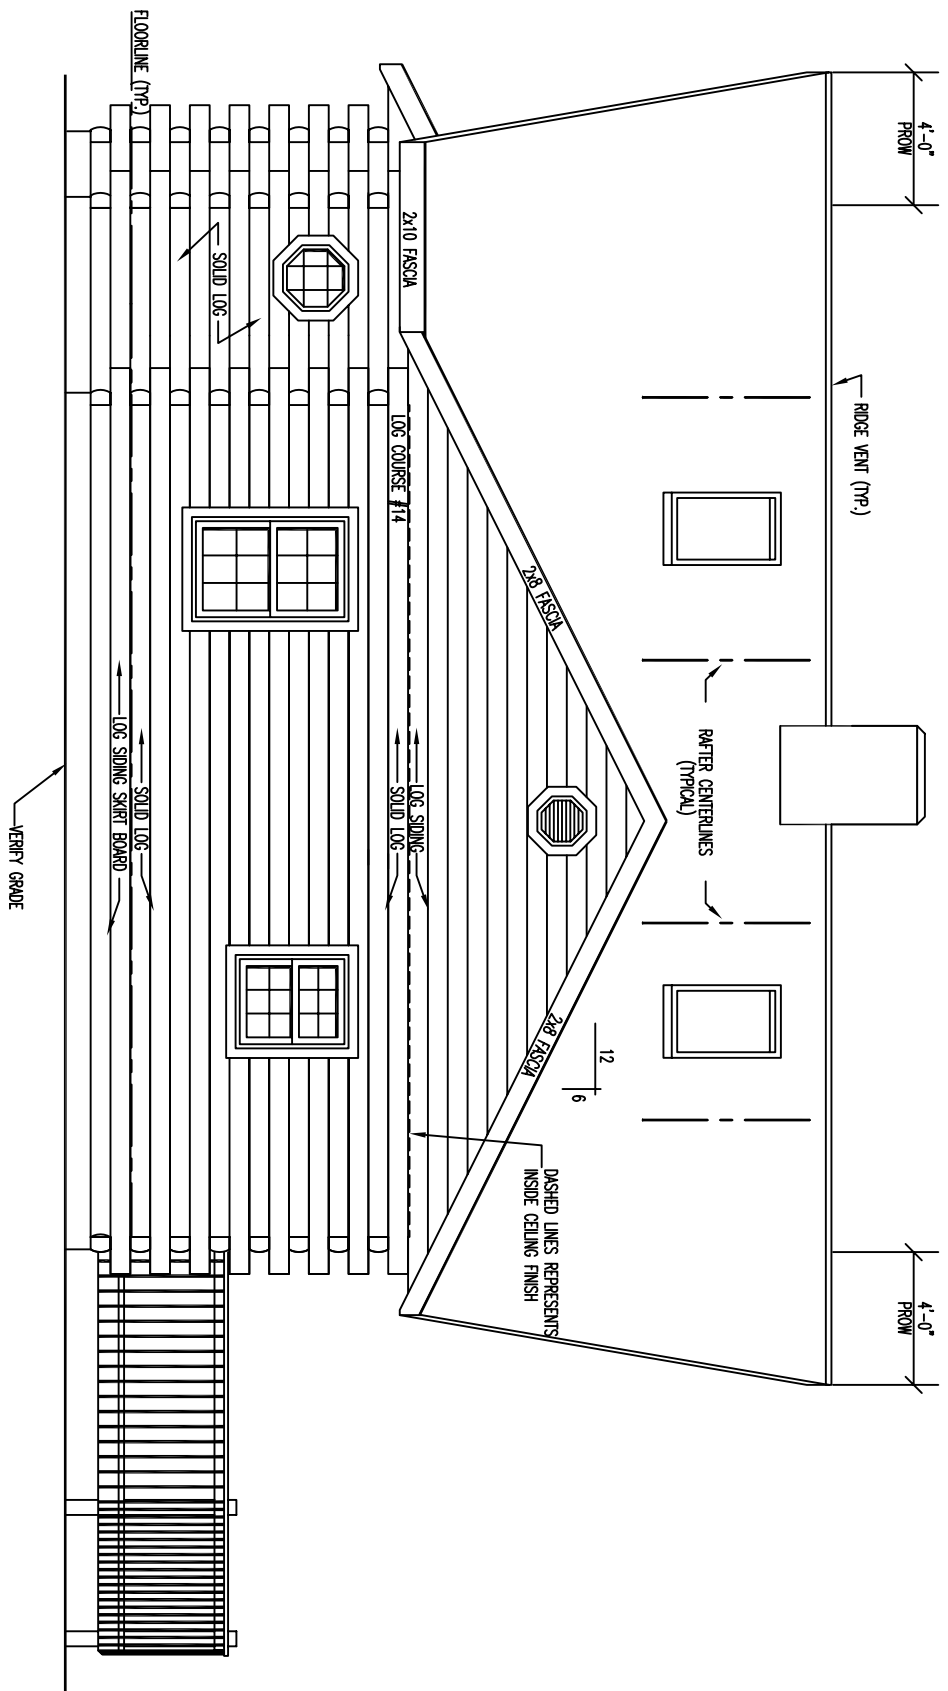

RIGHT ELEVATION

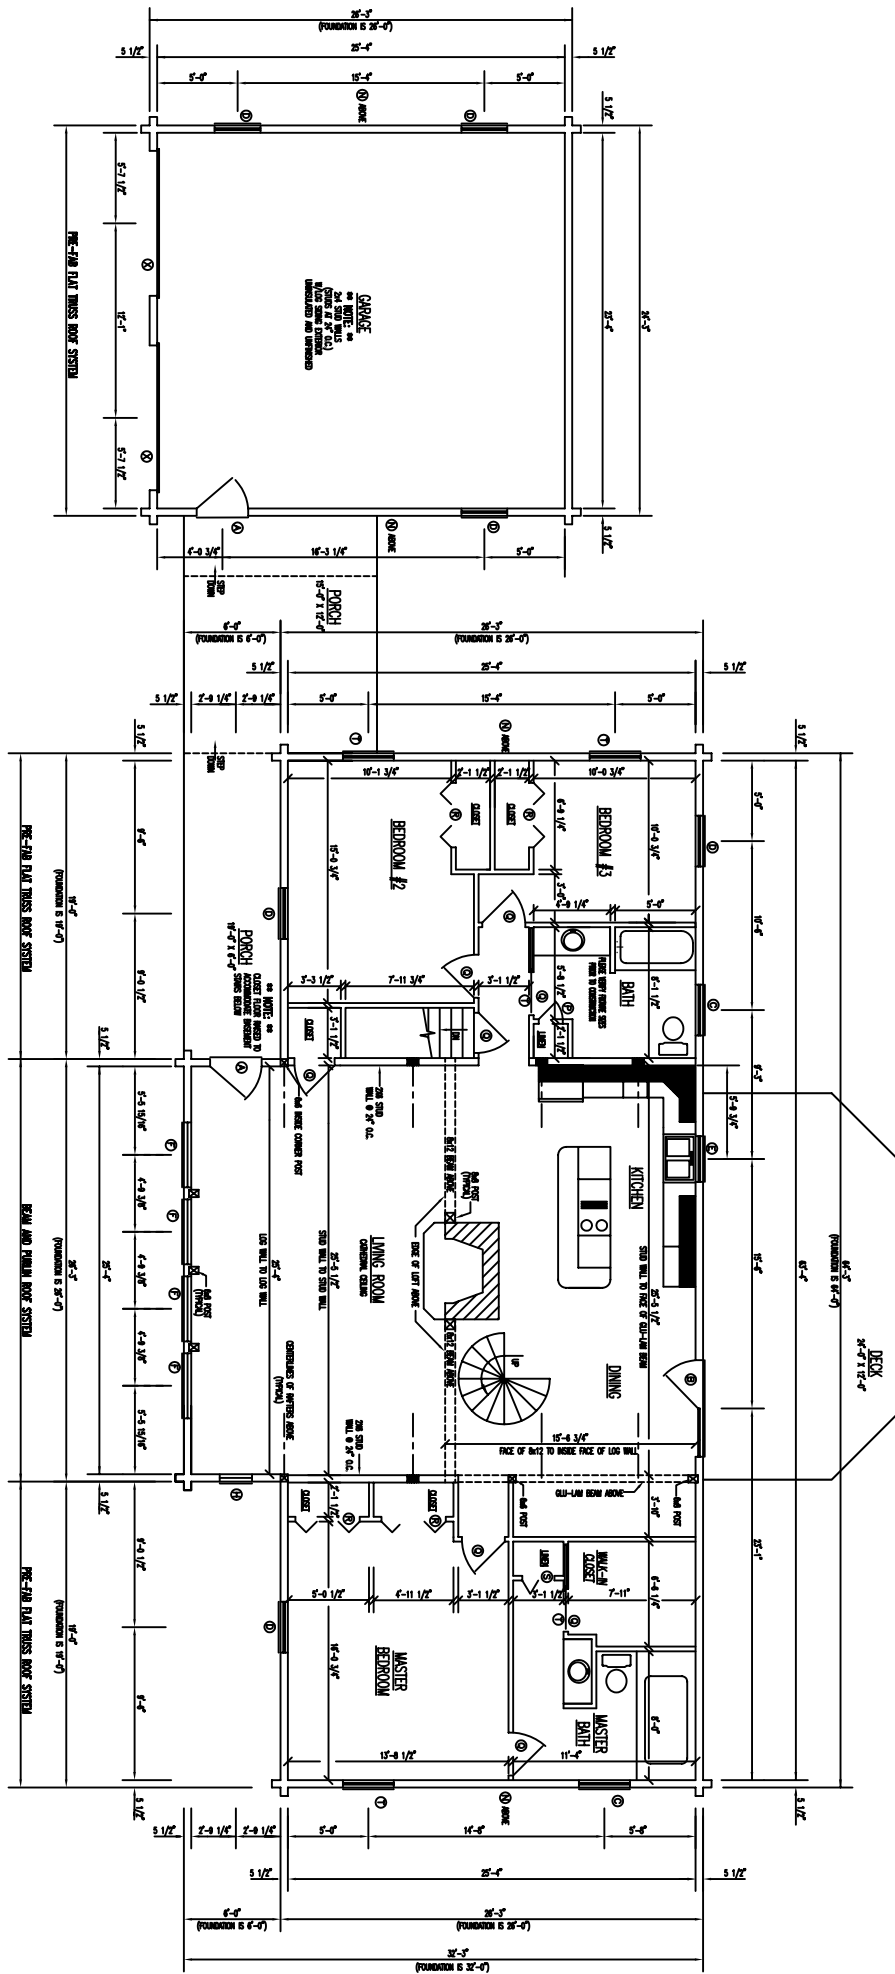

FLOOR PLAN 1st LEVEL
 FLOOR AREA = 1820 SQ. FT.

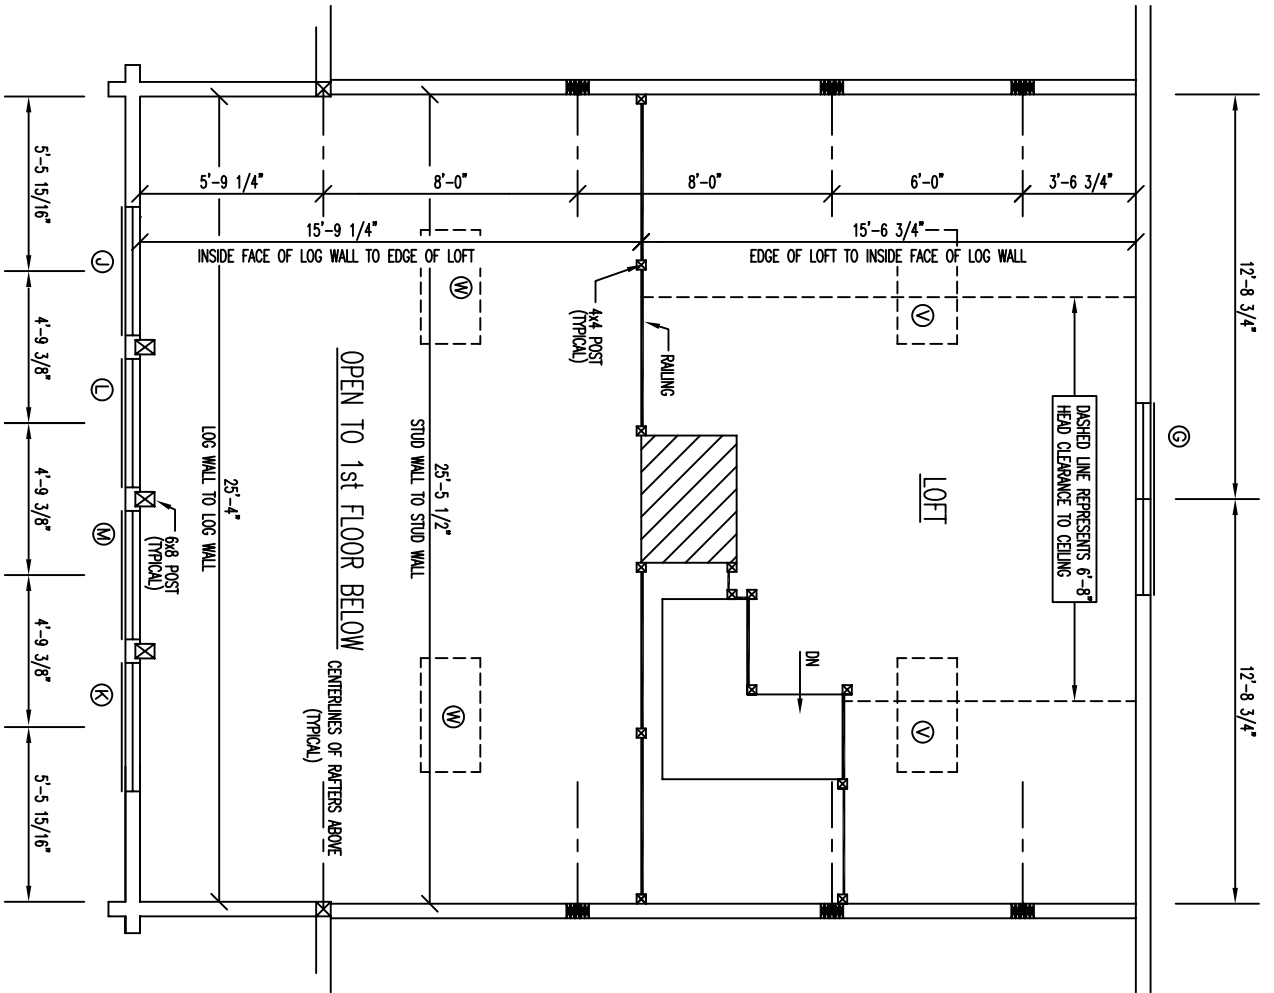

FLOOR PLAN 2nd LEVEL

FLOOR AREA = 392 SQ. FT.