

RIDGE VENT (TYP)

DASHED LINES INDICATE
6x6 POSTS BEYOND (TYP)

2x10 FASCIA

SOLID LOG


CENTERLINE OF
6x8 RAFTERS (TYP)

FLOOR LINE (TYP)

STEPS AND POSTS TO GRADE BY OWNER

VERIFY GRADE

FRONT ELEVATION

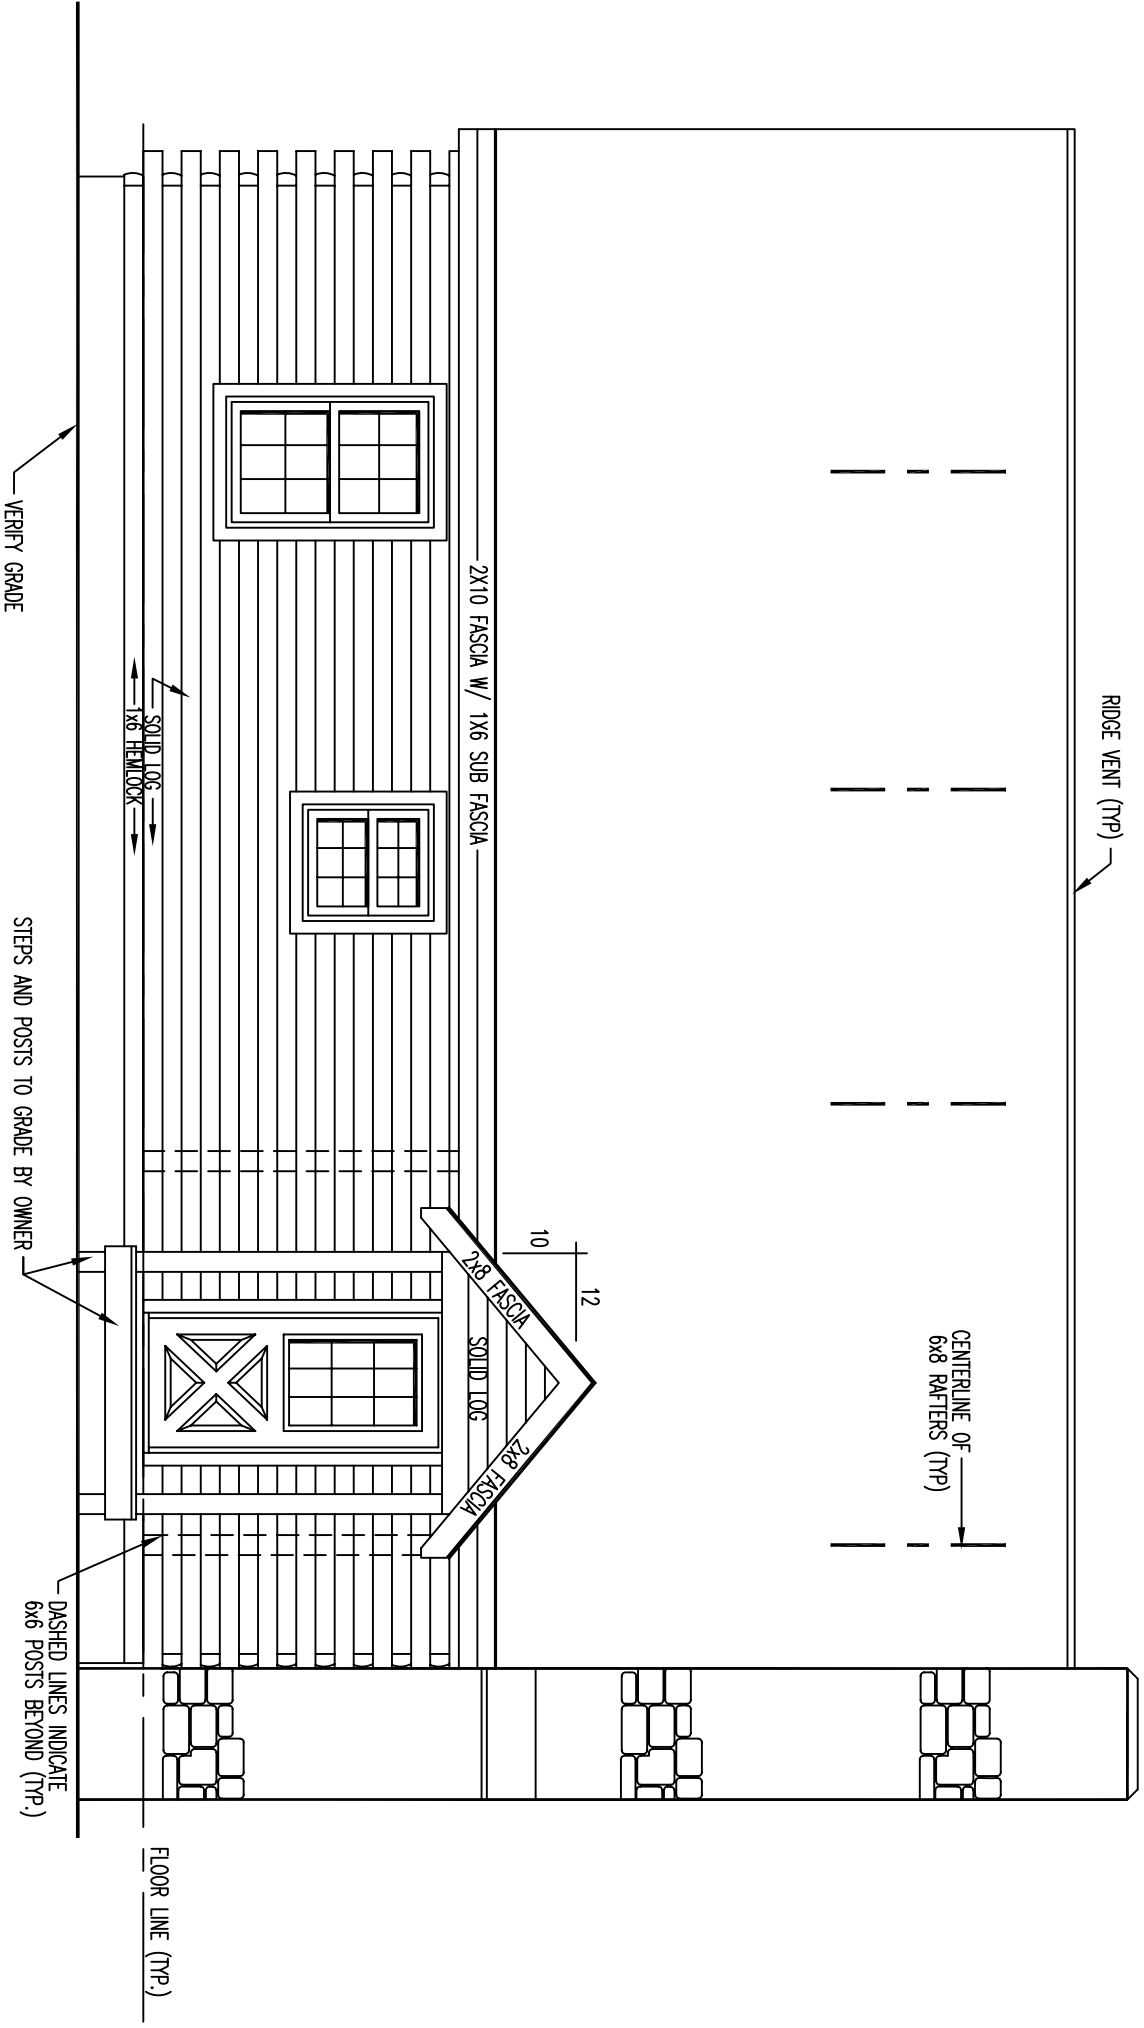

REAR ELEVATION

RIDGE VENT (TYP)

CENTERLINE OF
6x8 RAFTERS (TYP)

2x10 FASCIA W/ 1x6 SUB FASCIA


2x8 FASCIA
SOLID LOG

VERIFY GRADE


STEPS AND POSTS TO GRADE BY OWNER

DASHED LINES INDICATE
6x6 POSTS BEYOND (TYP.)


FLOOR LINE (TYP.)

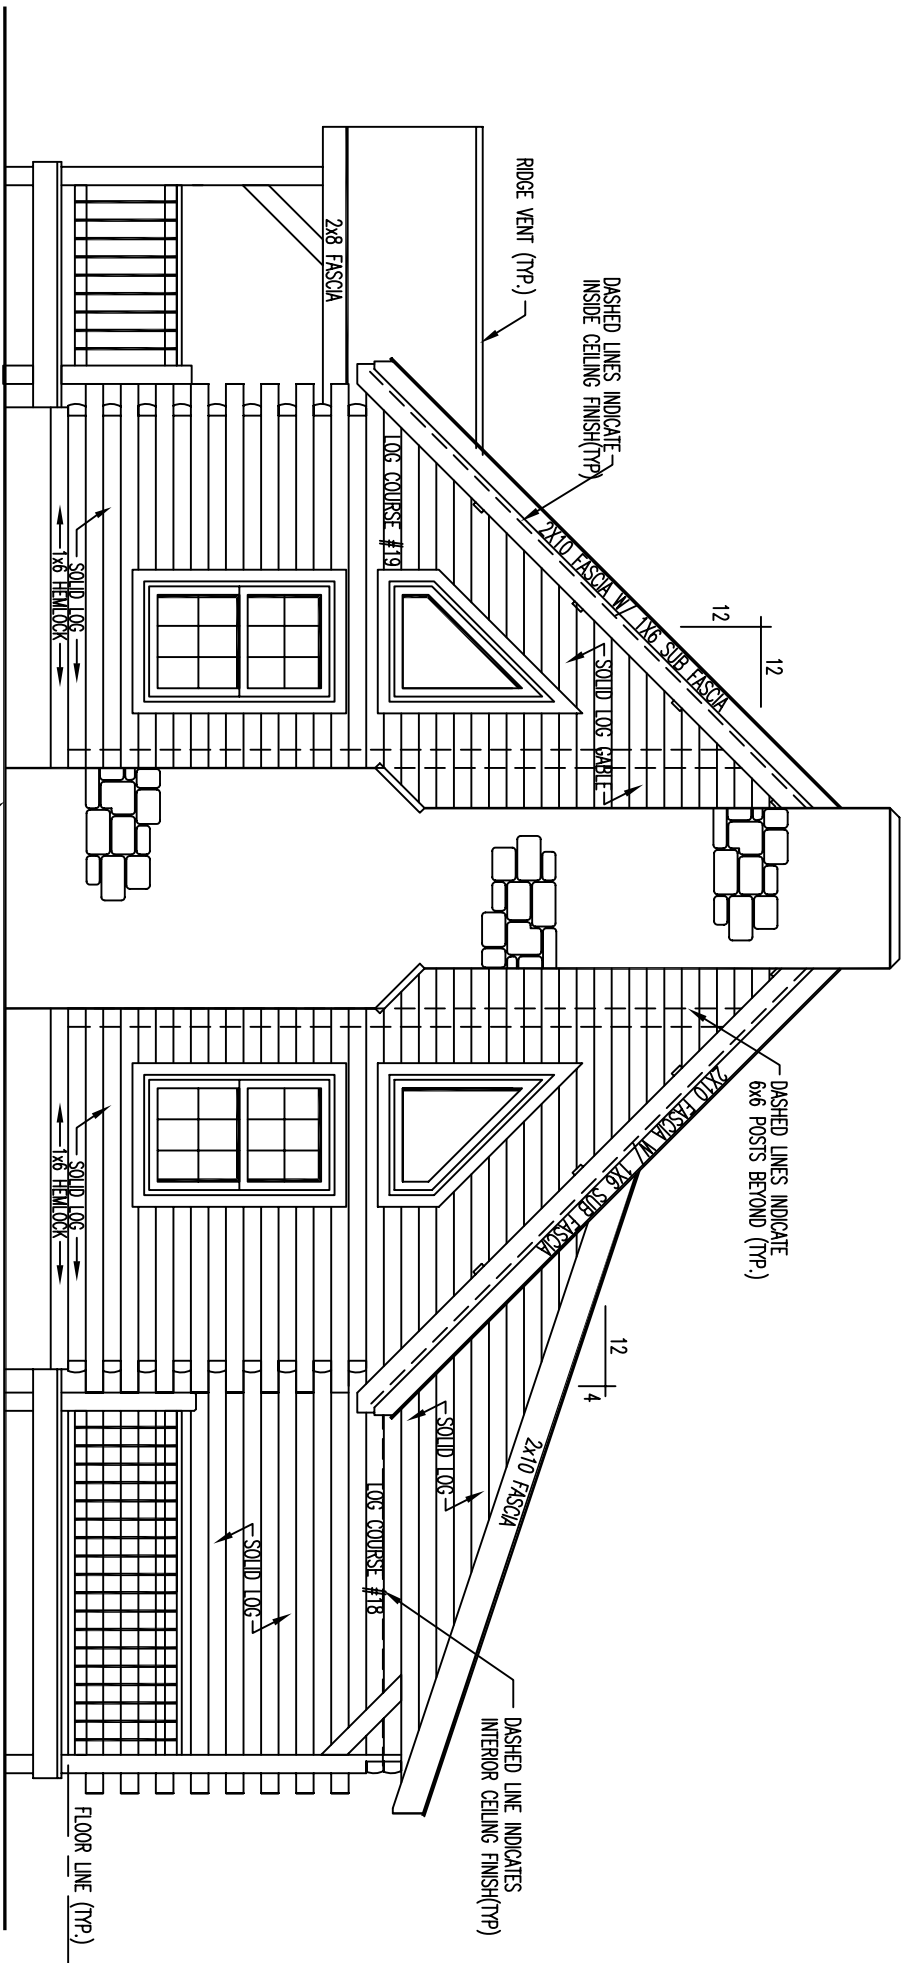

LEFT ELEVATION

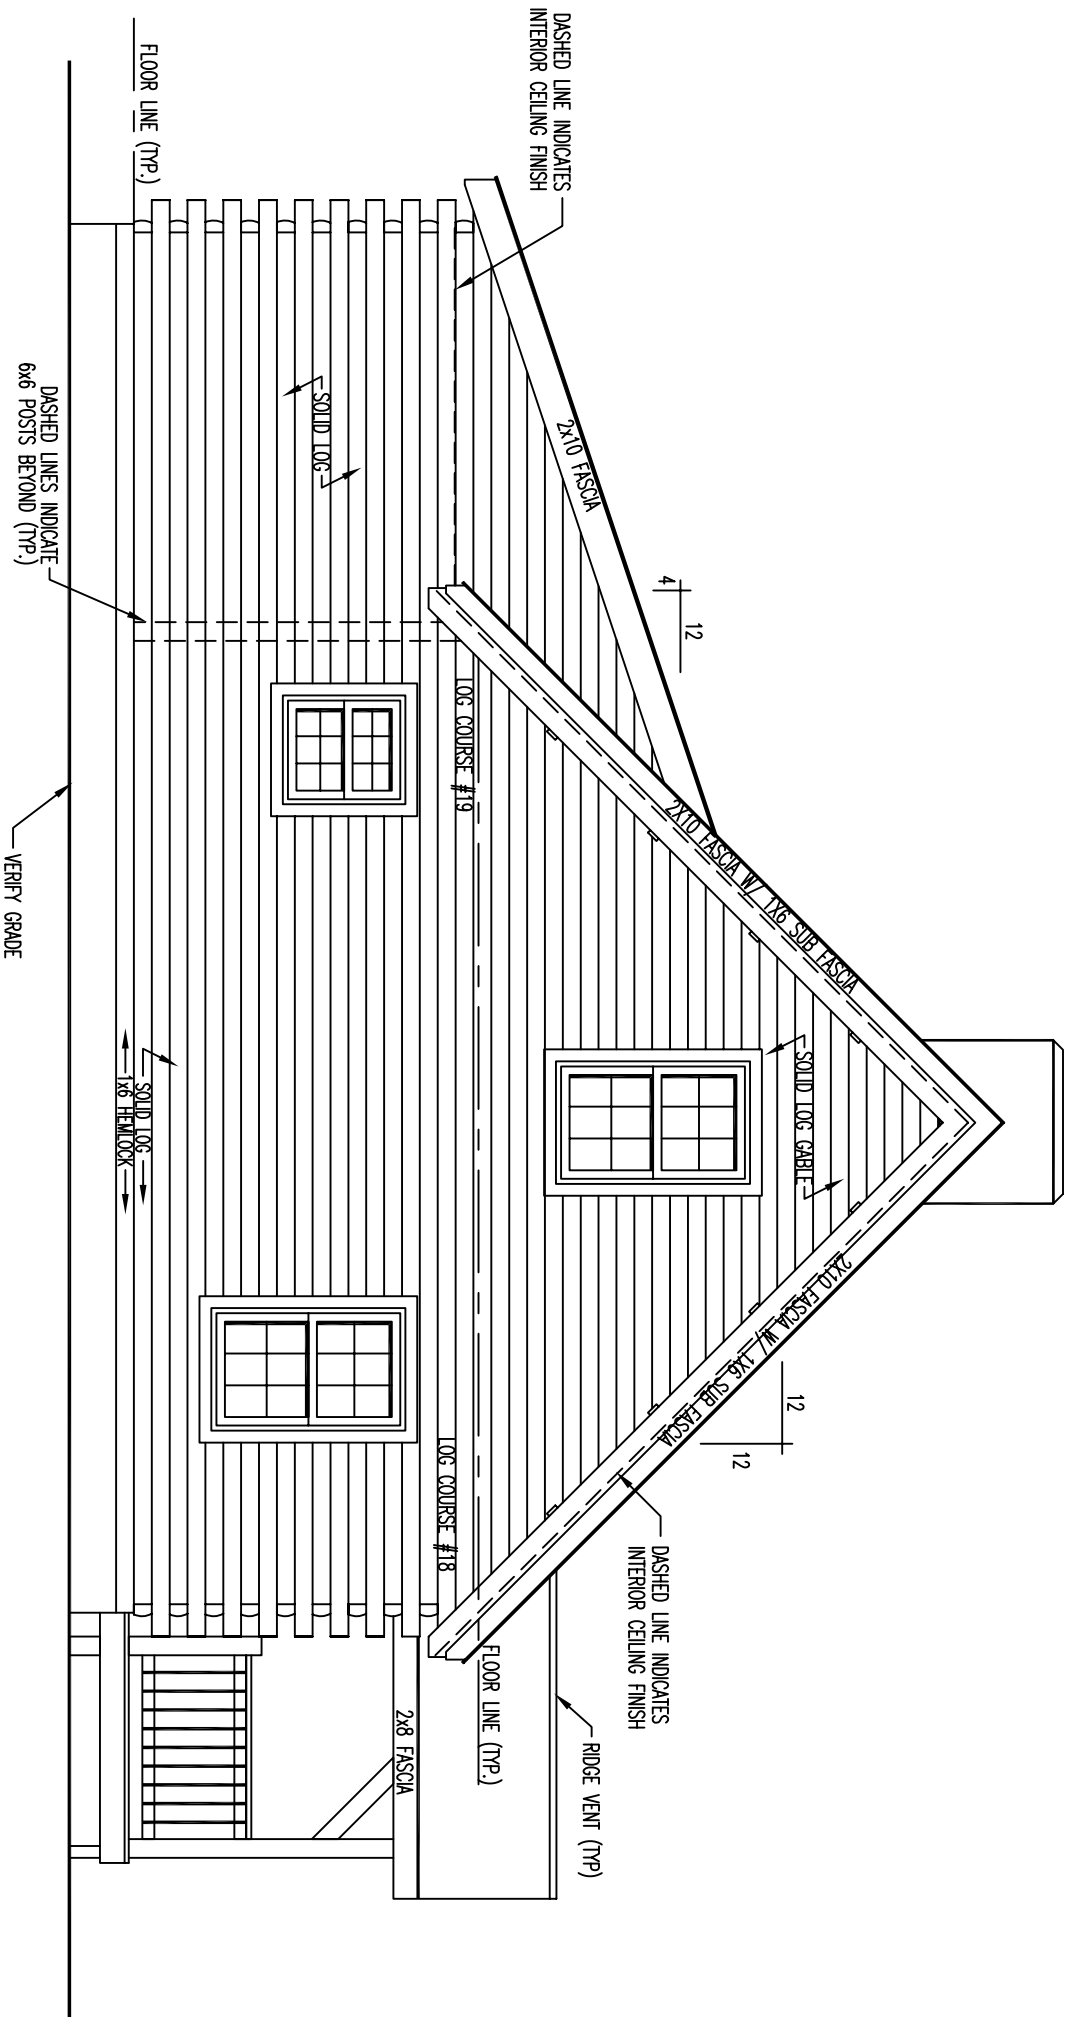


RIGHT ELEVATION

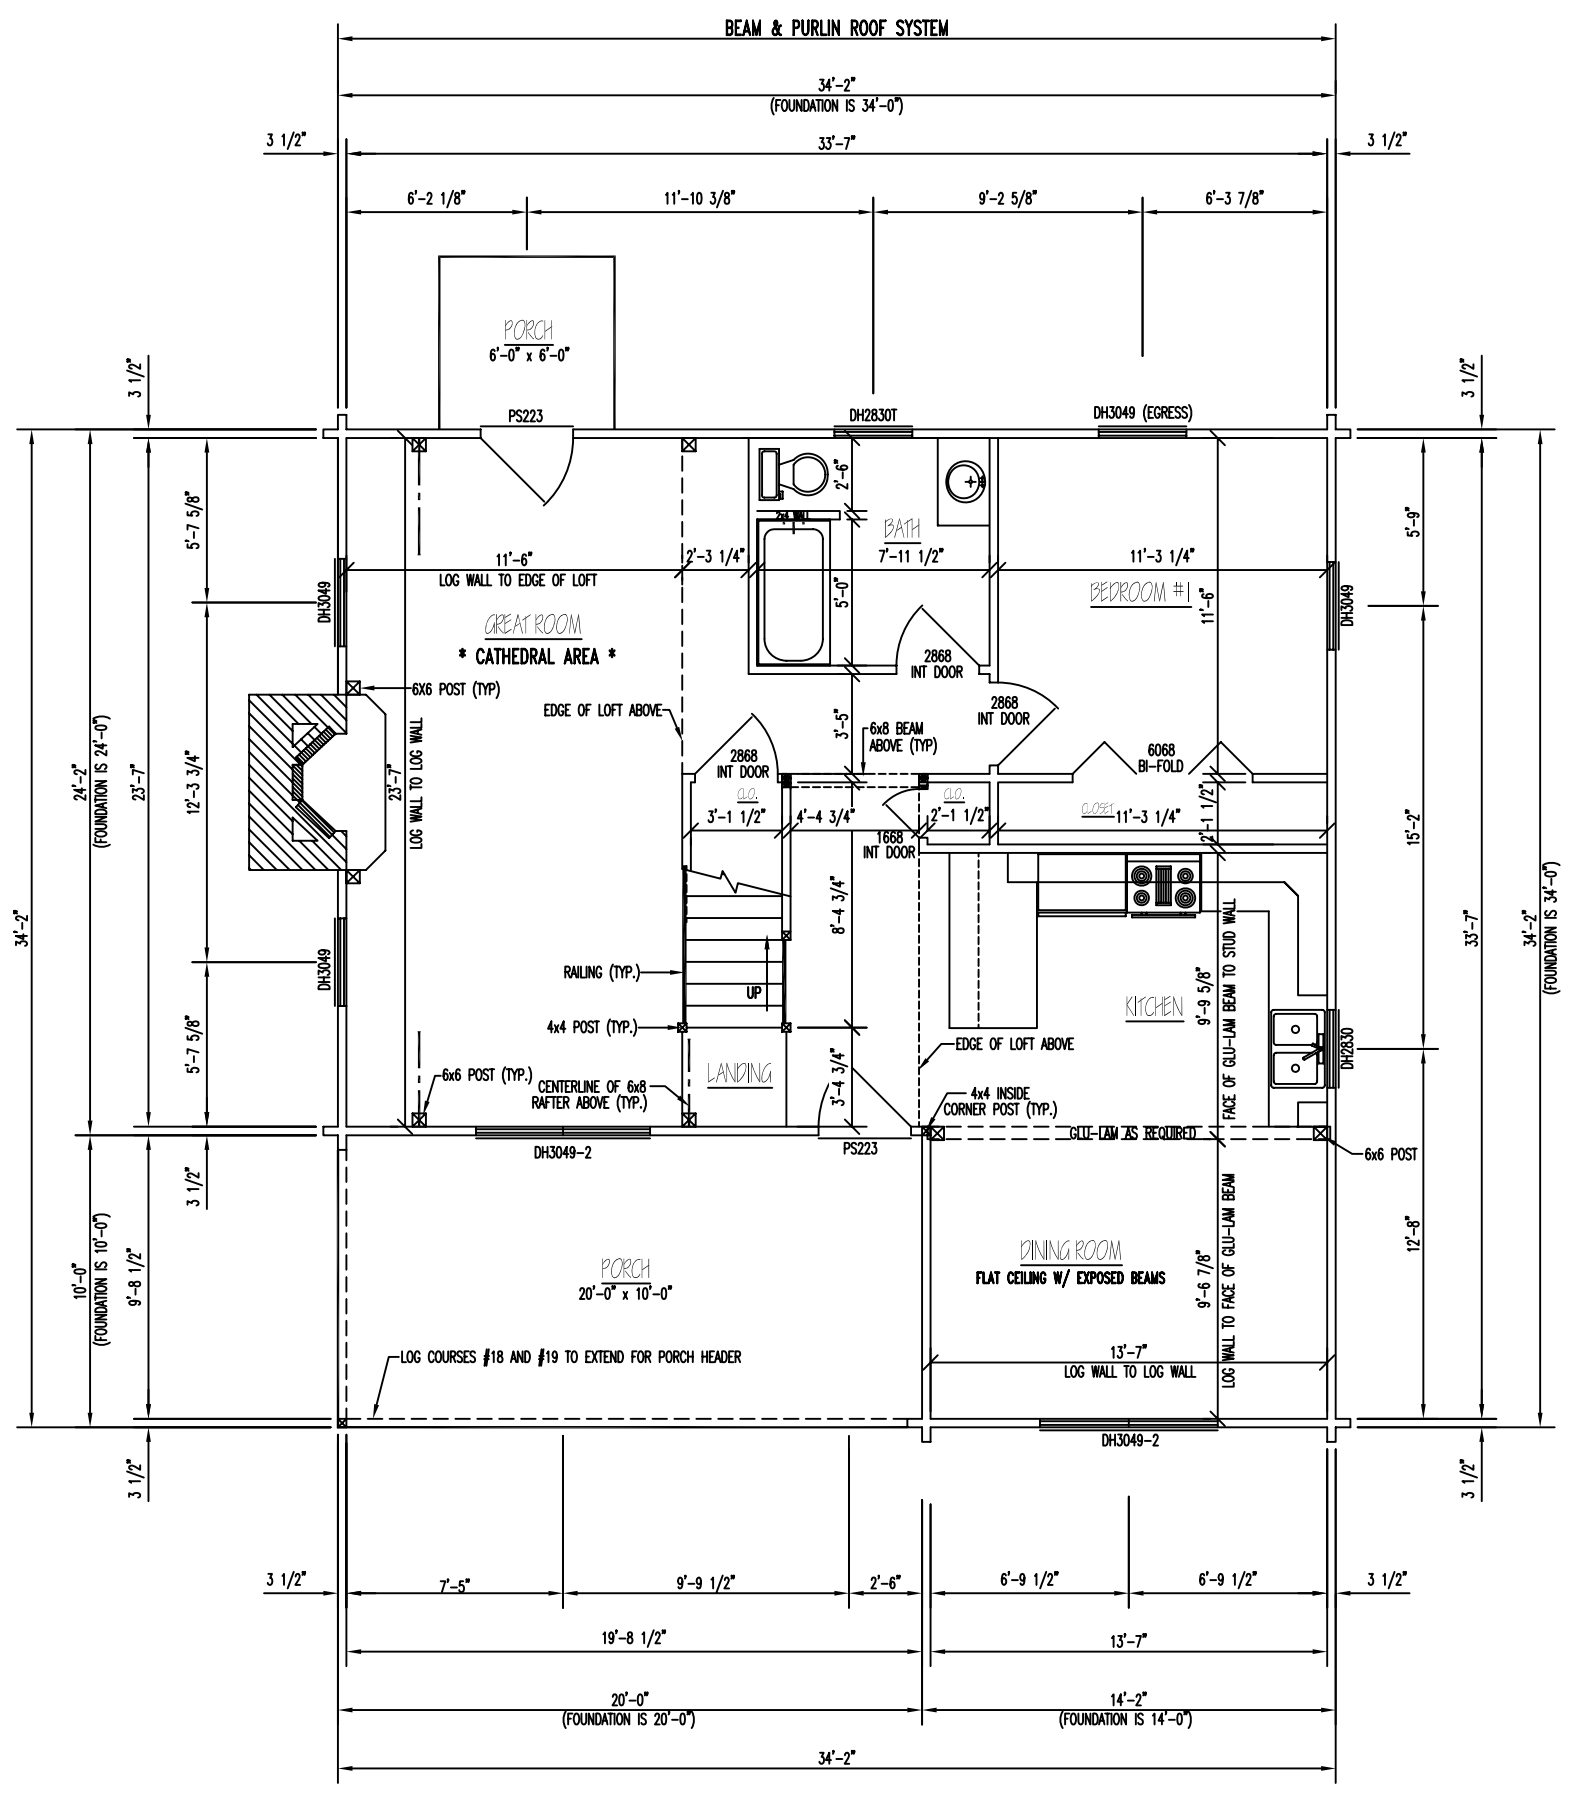

1st LEVEL FLOOR PLAN

FLOOR AREA = 956 SQ. FT.

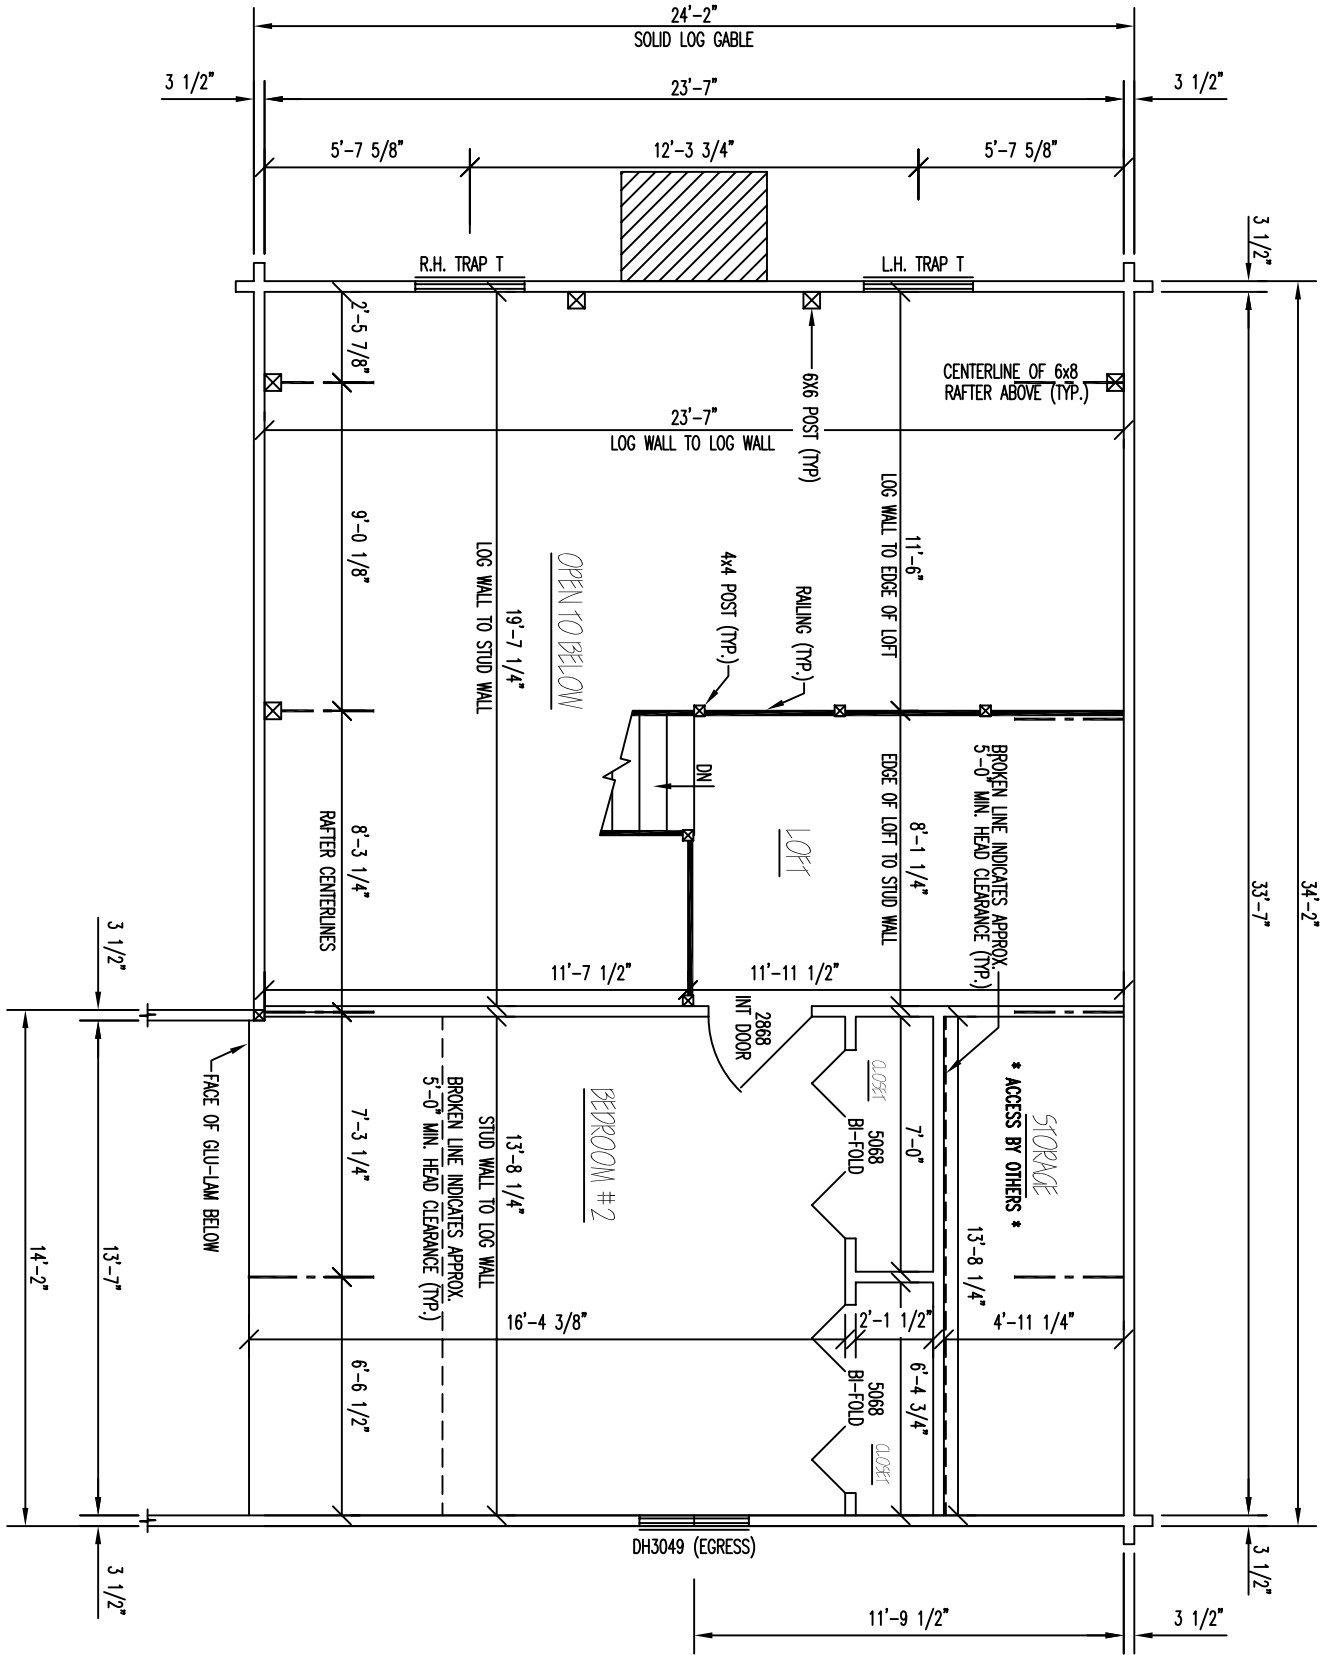

2nd LEVEL FLOOR PLAN

FLOOR AREA = 422 SQ. FT.