




FRONT ELEVATION

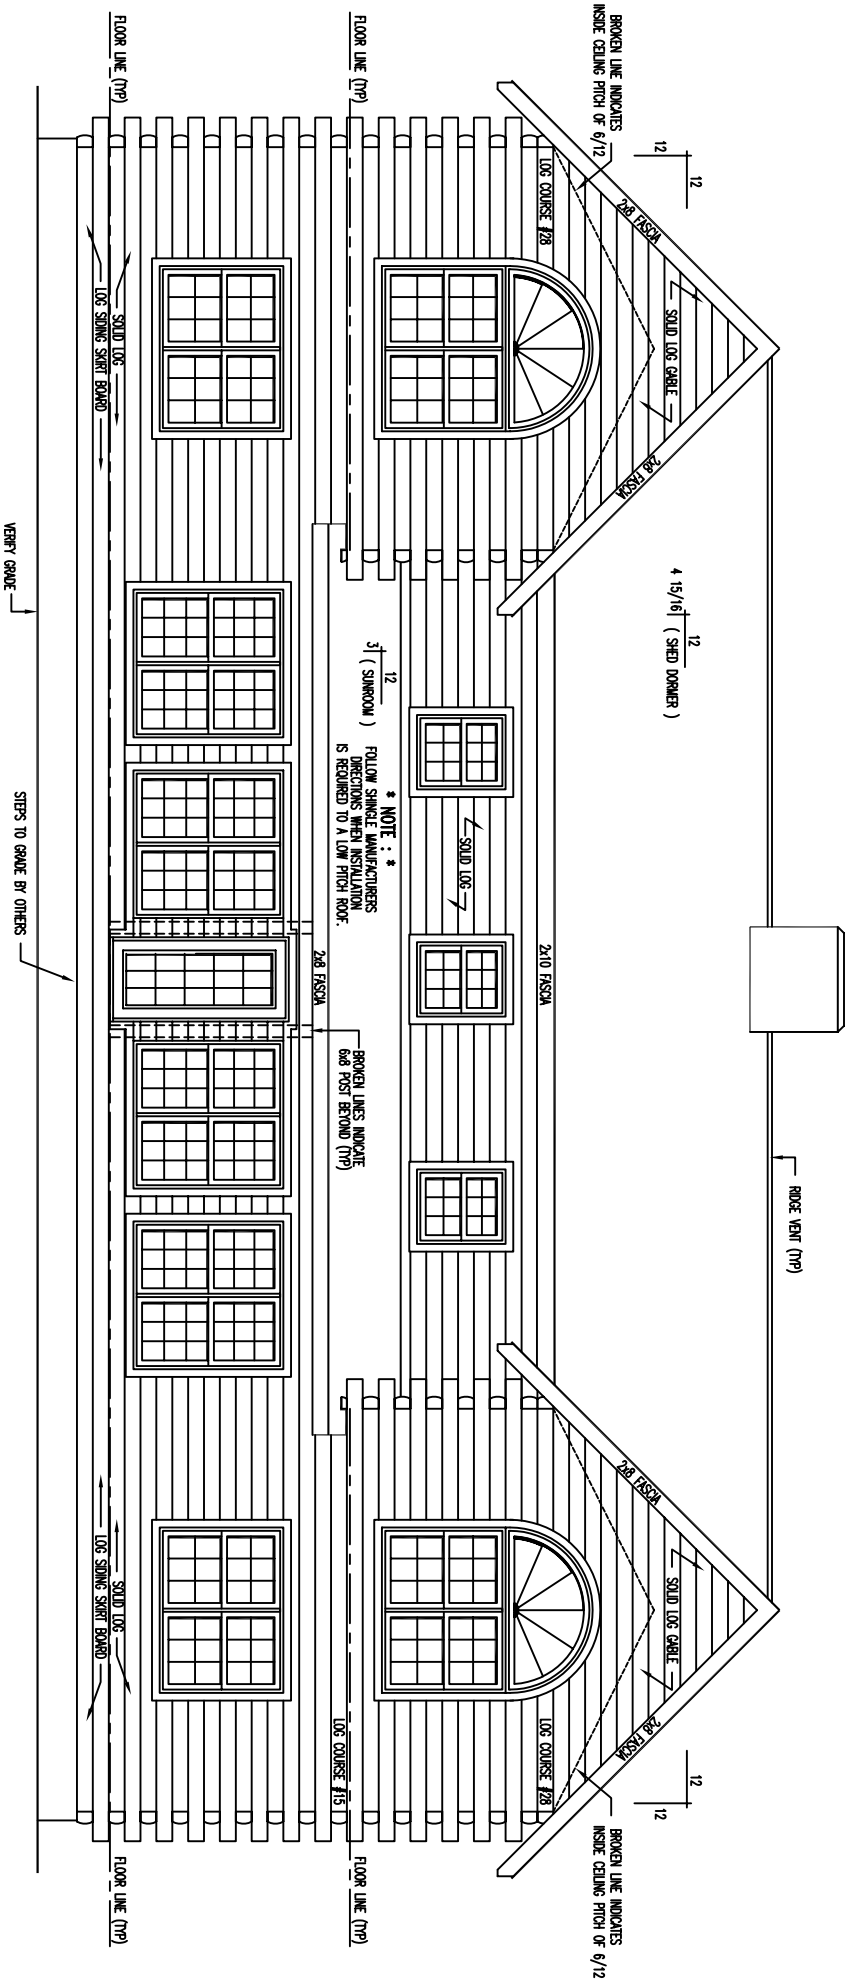

REAR ELEVATION

**** NOTE : ****
 EXTERIOR WINDOW TRIM REQUIRED AROUND PERIMETER OF
 SUNROOM WINDOWS AND DOOR - NO EXTERIOR
 TRIM REQUIRED BETWEEN WINDOWS - AREA BETWEEN
 WINDOWS AND DOOR IS LOG SIDING

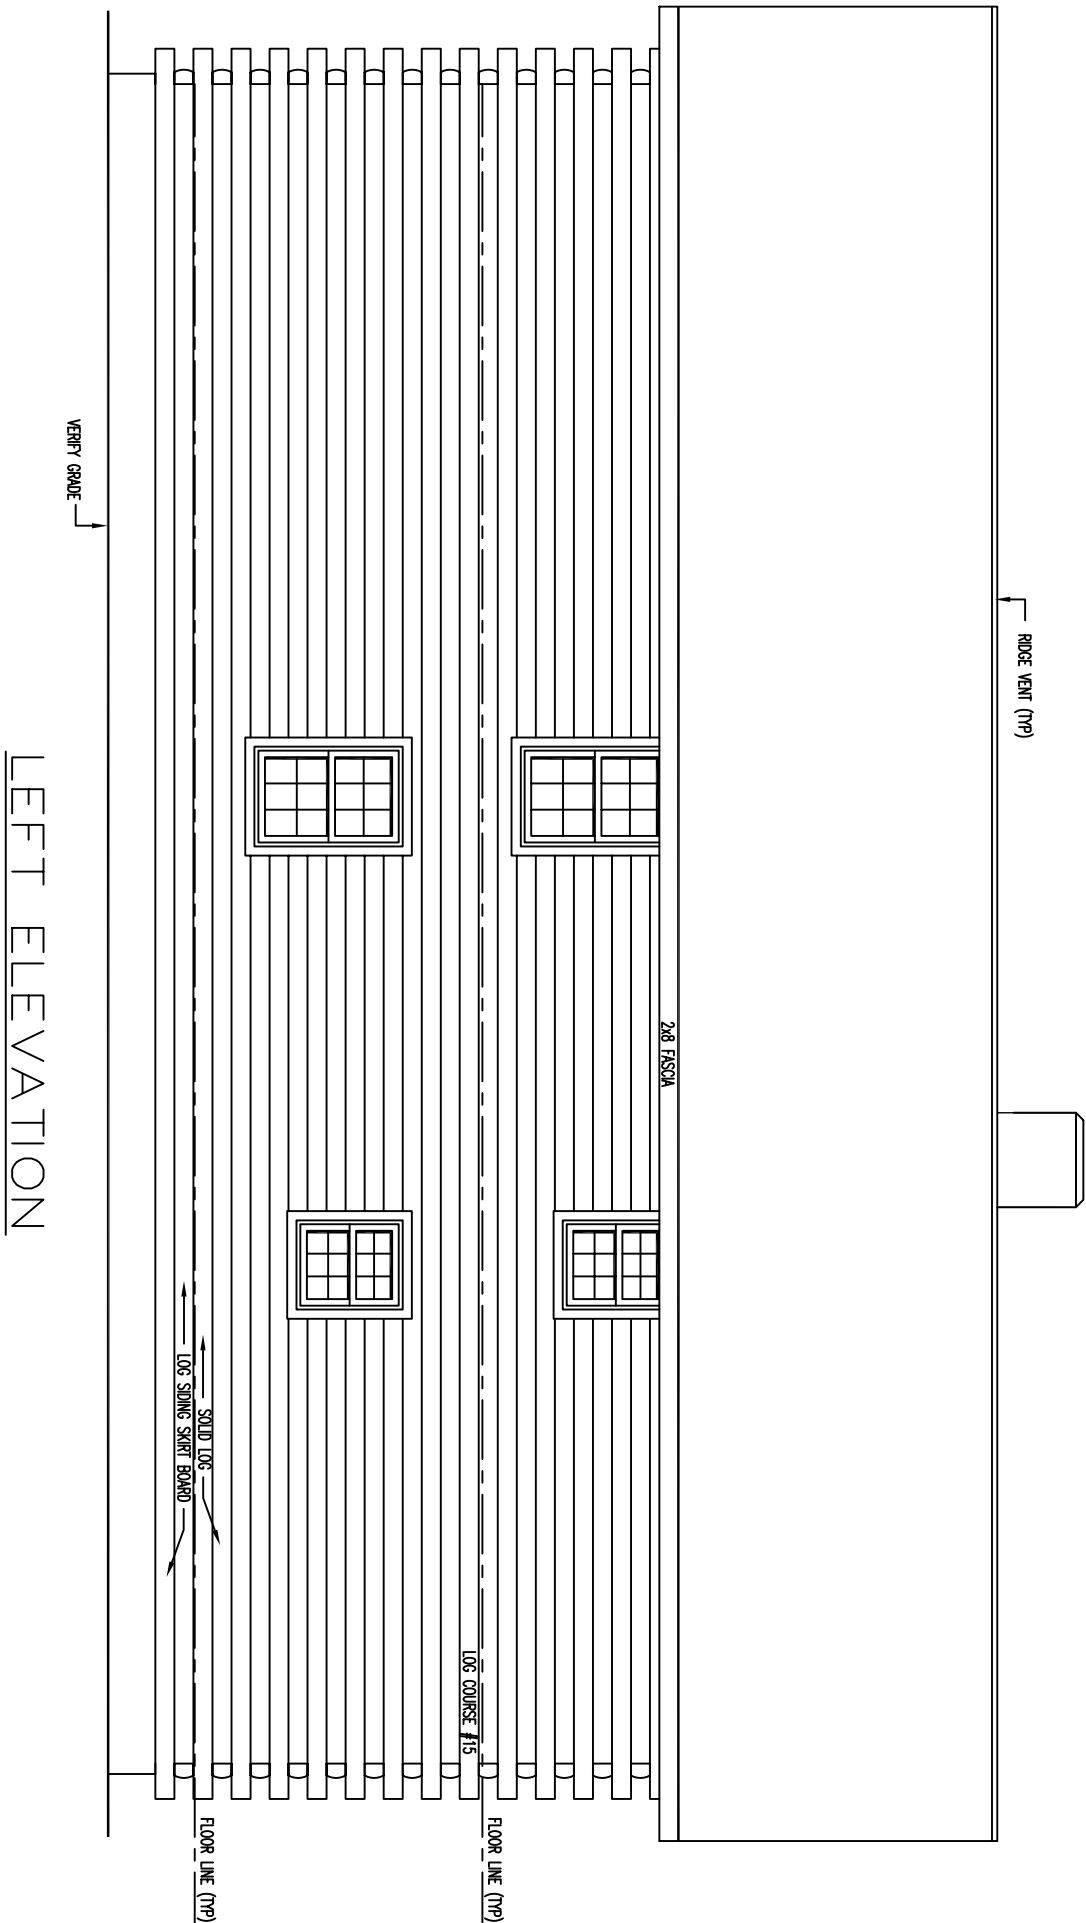


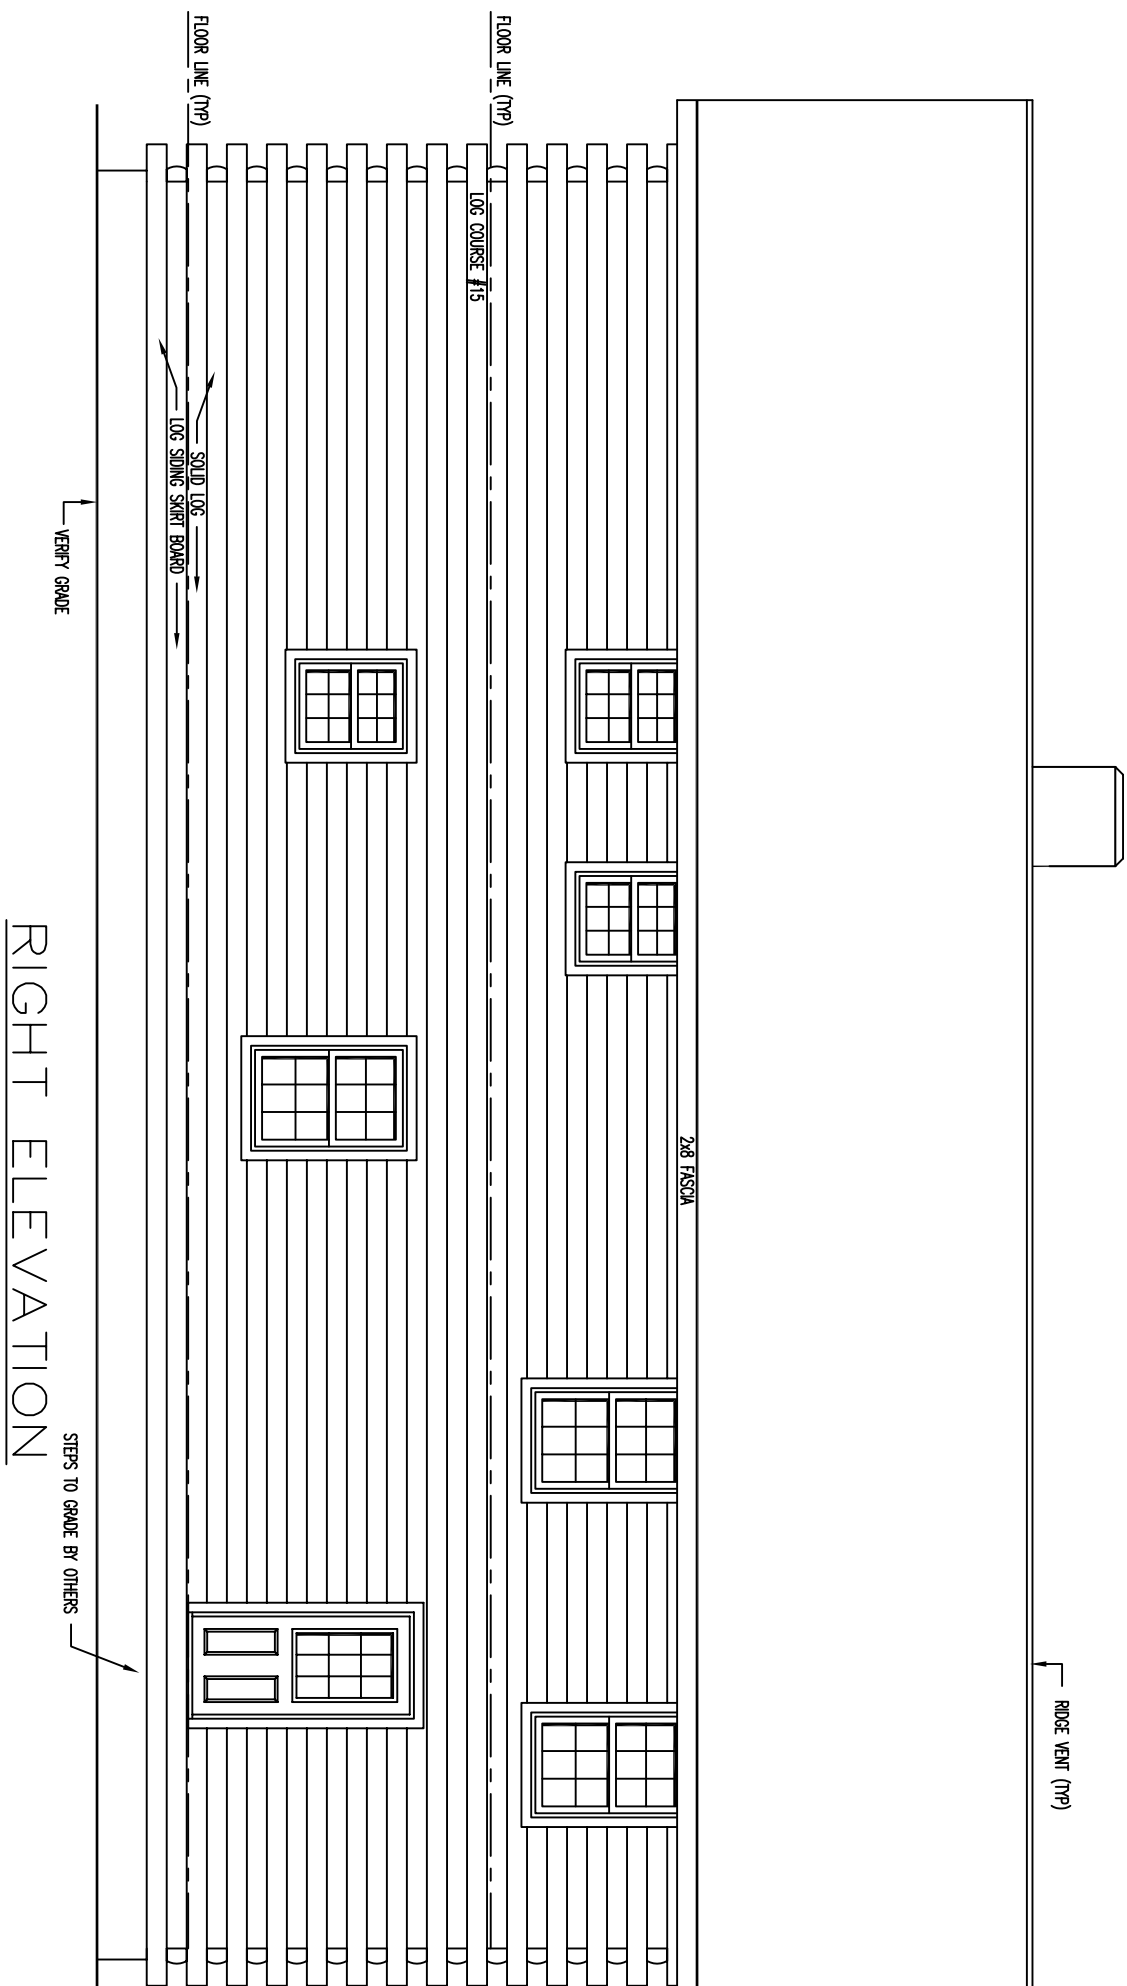

RIGHT ELEVATION

FLOOR PLAN 1ST LEVEL

FLOOR AREA = 3136 SQ. FT.

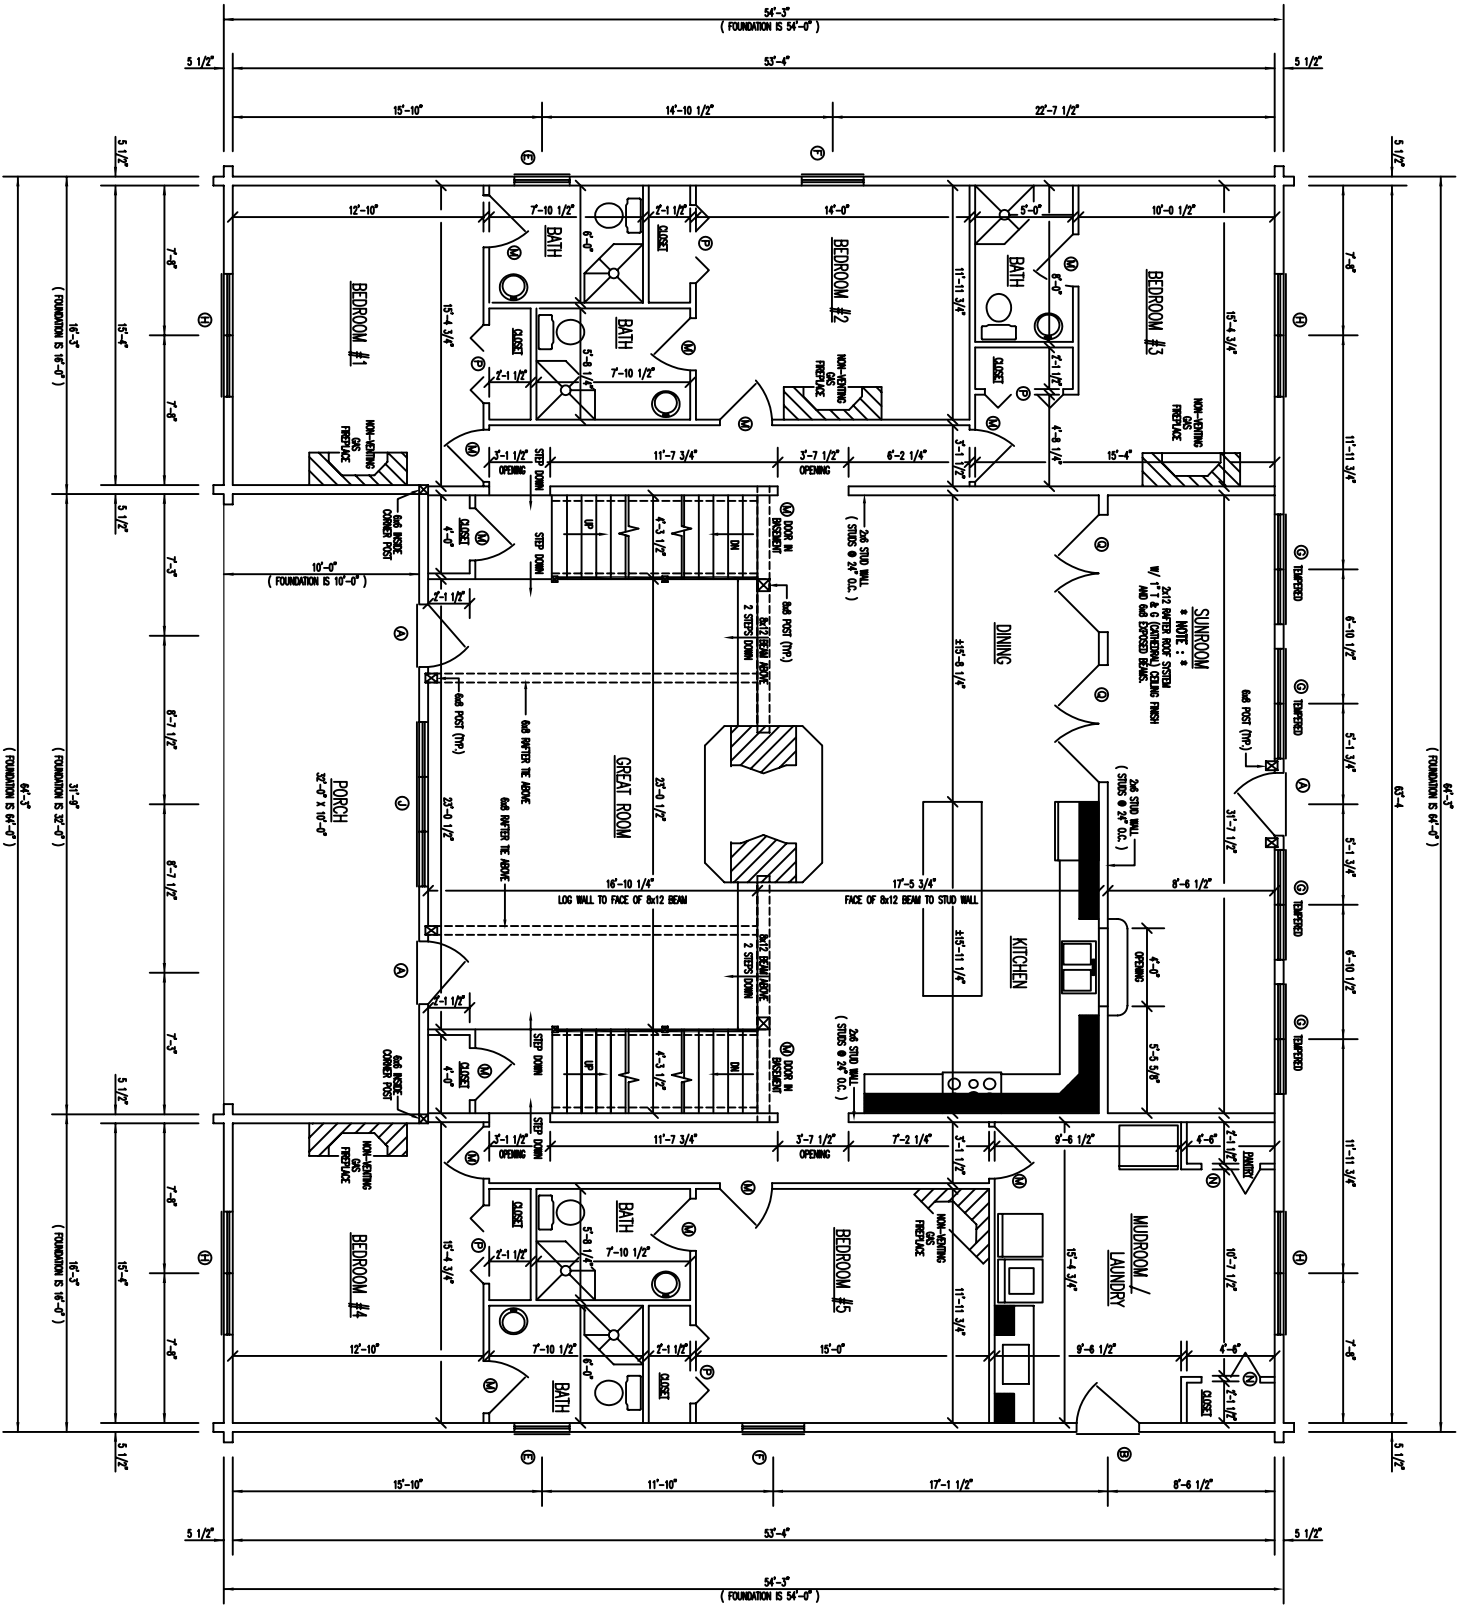

FLOOR PLAN 2ND LEVEL

FLOOR AREA = 2298 SQ. FT.

