




REAR ELEVATION

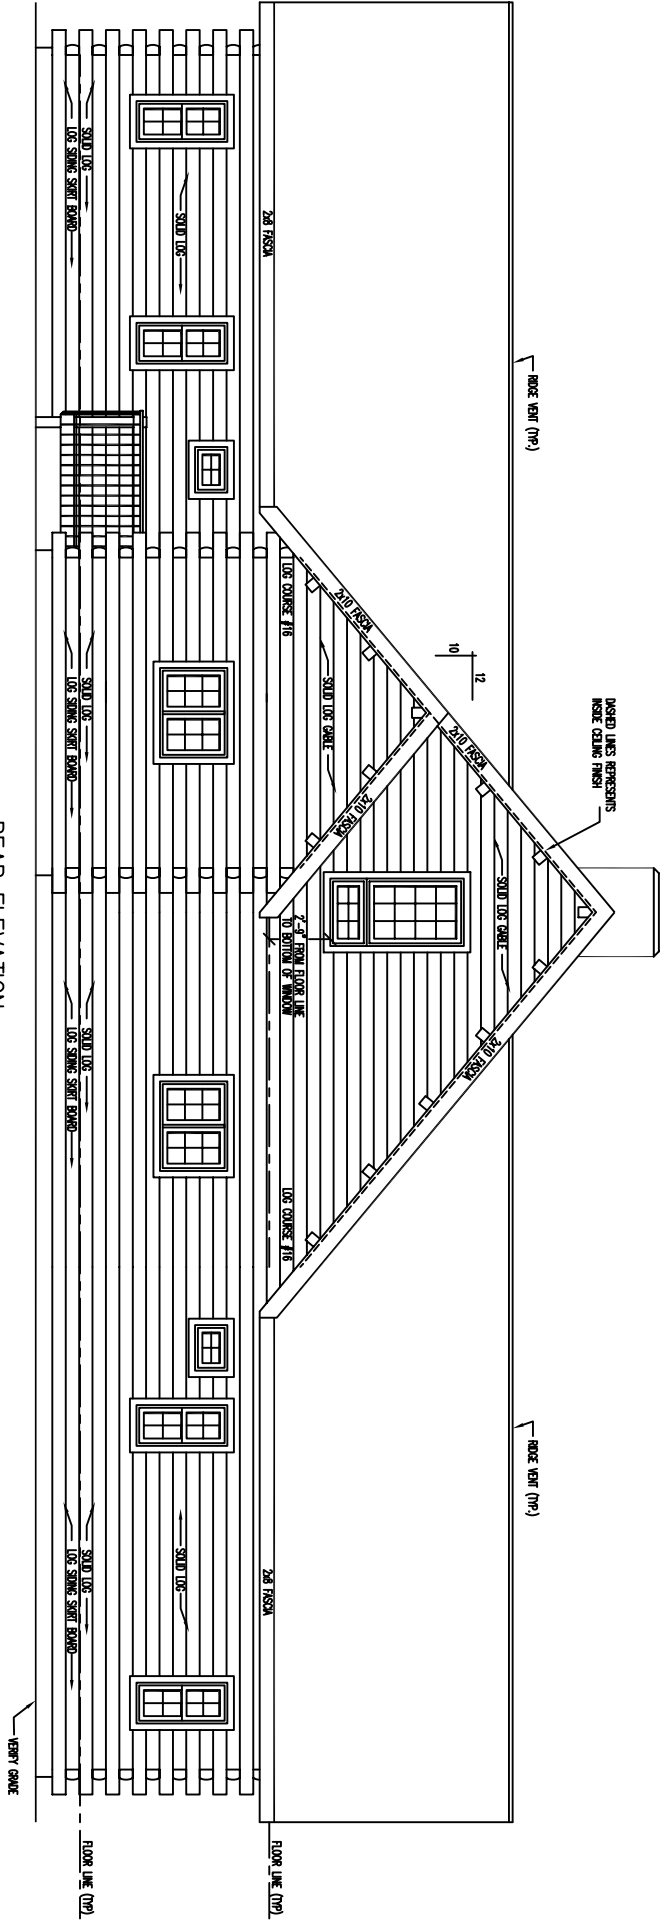


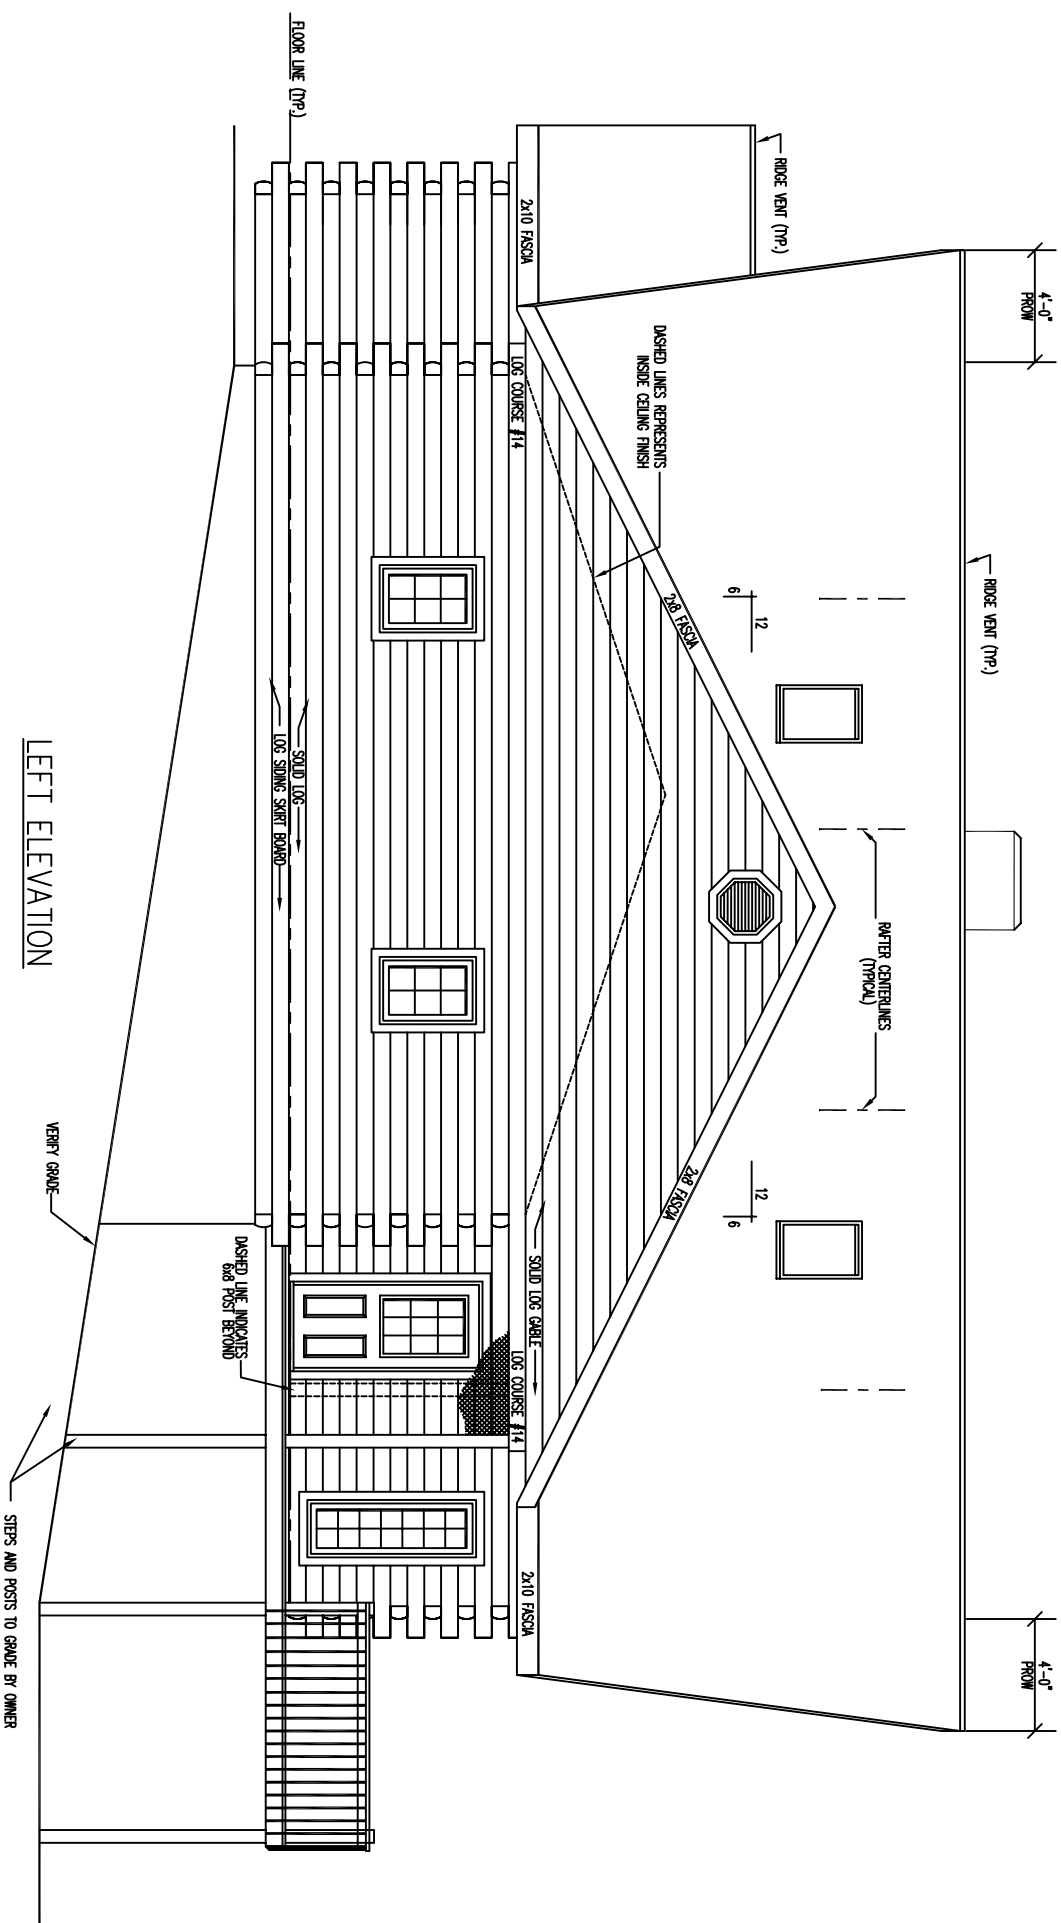

LEFT ELEVATION

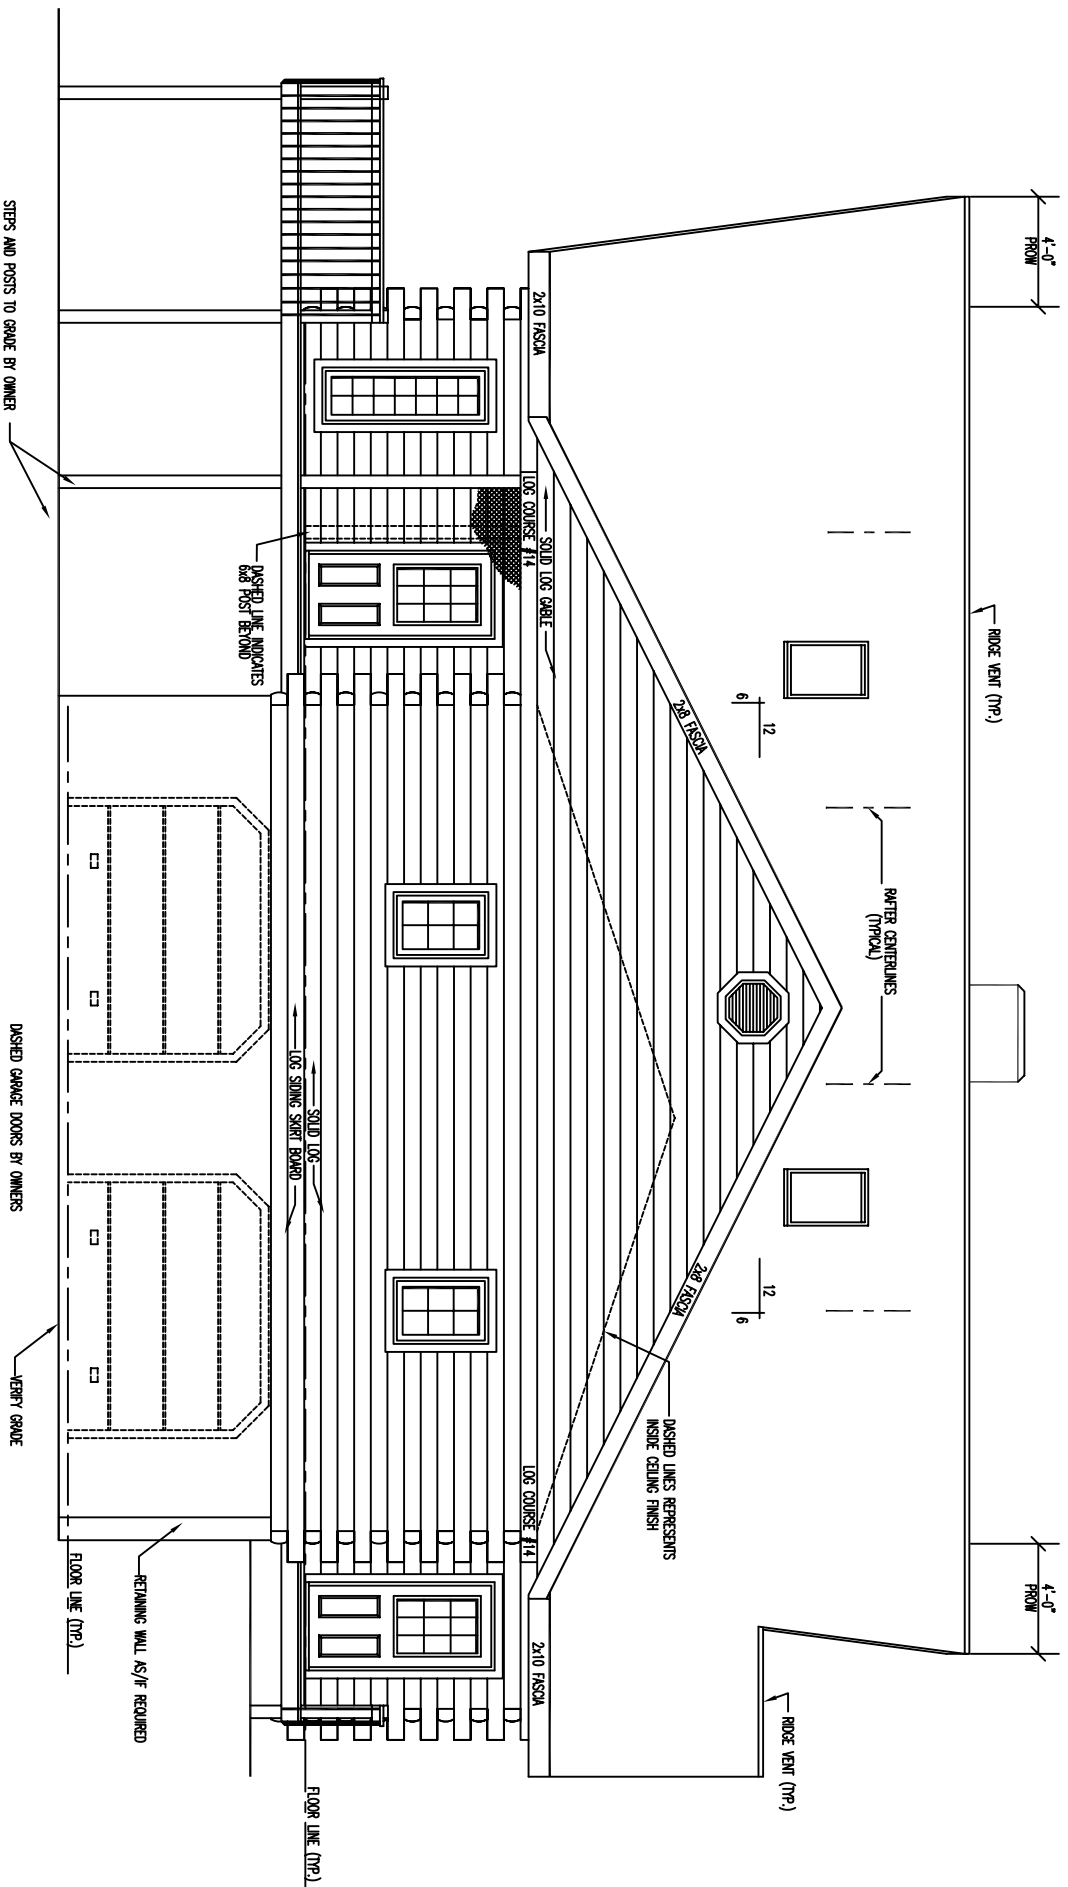


RIGHT ELEVATION

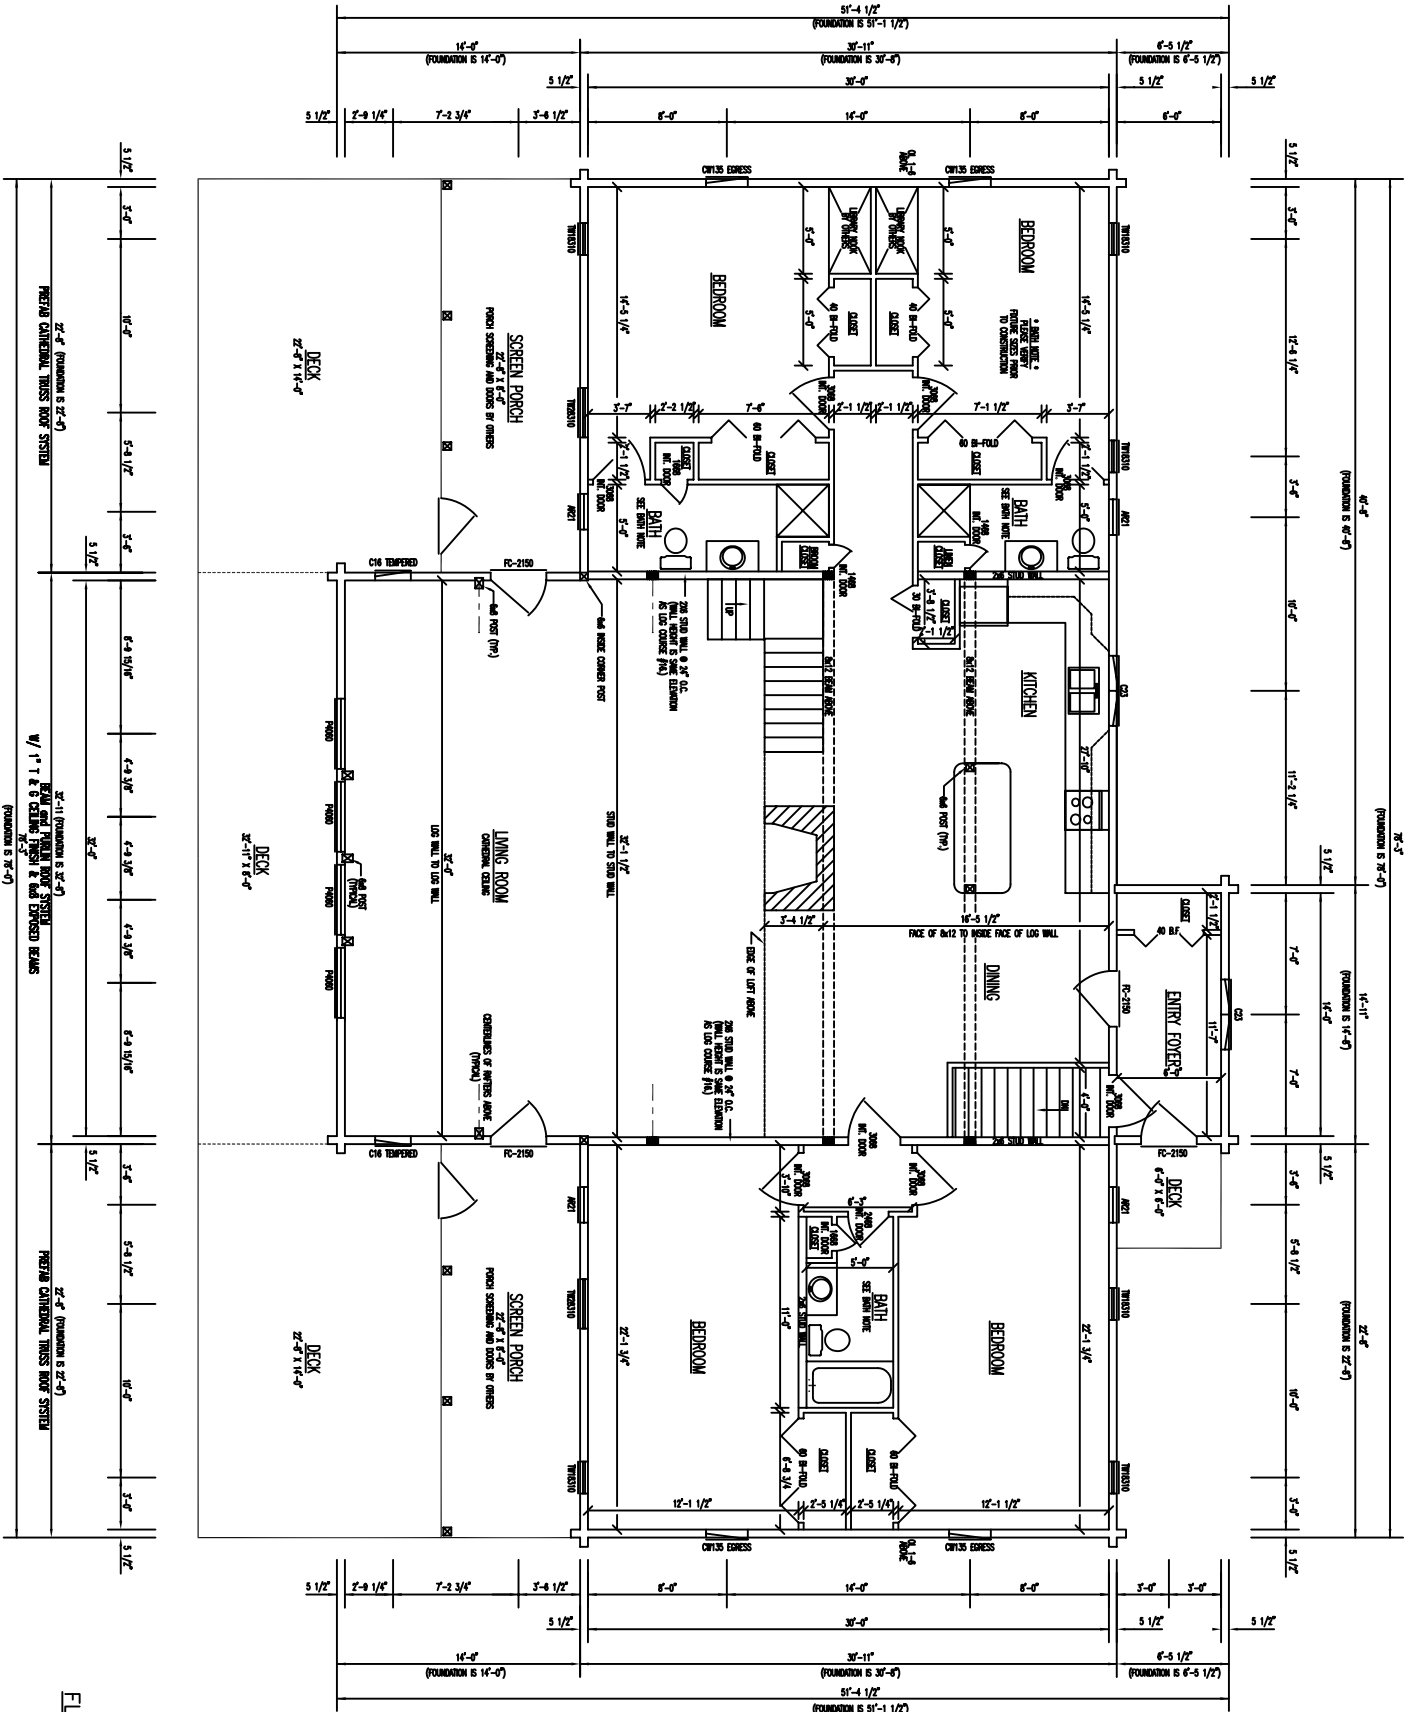

FLOOR PLAN 1st LEVEL

FLOOR AREA = 2844 SQ. FT.

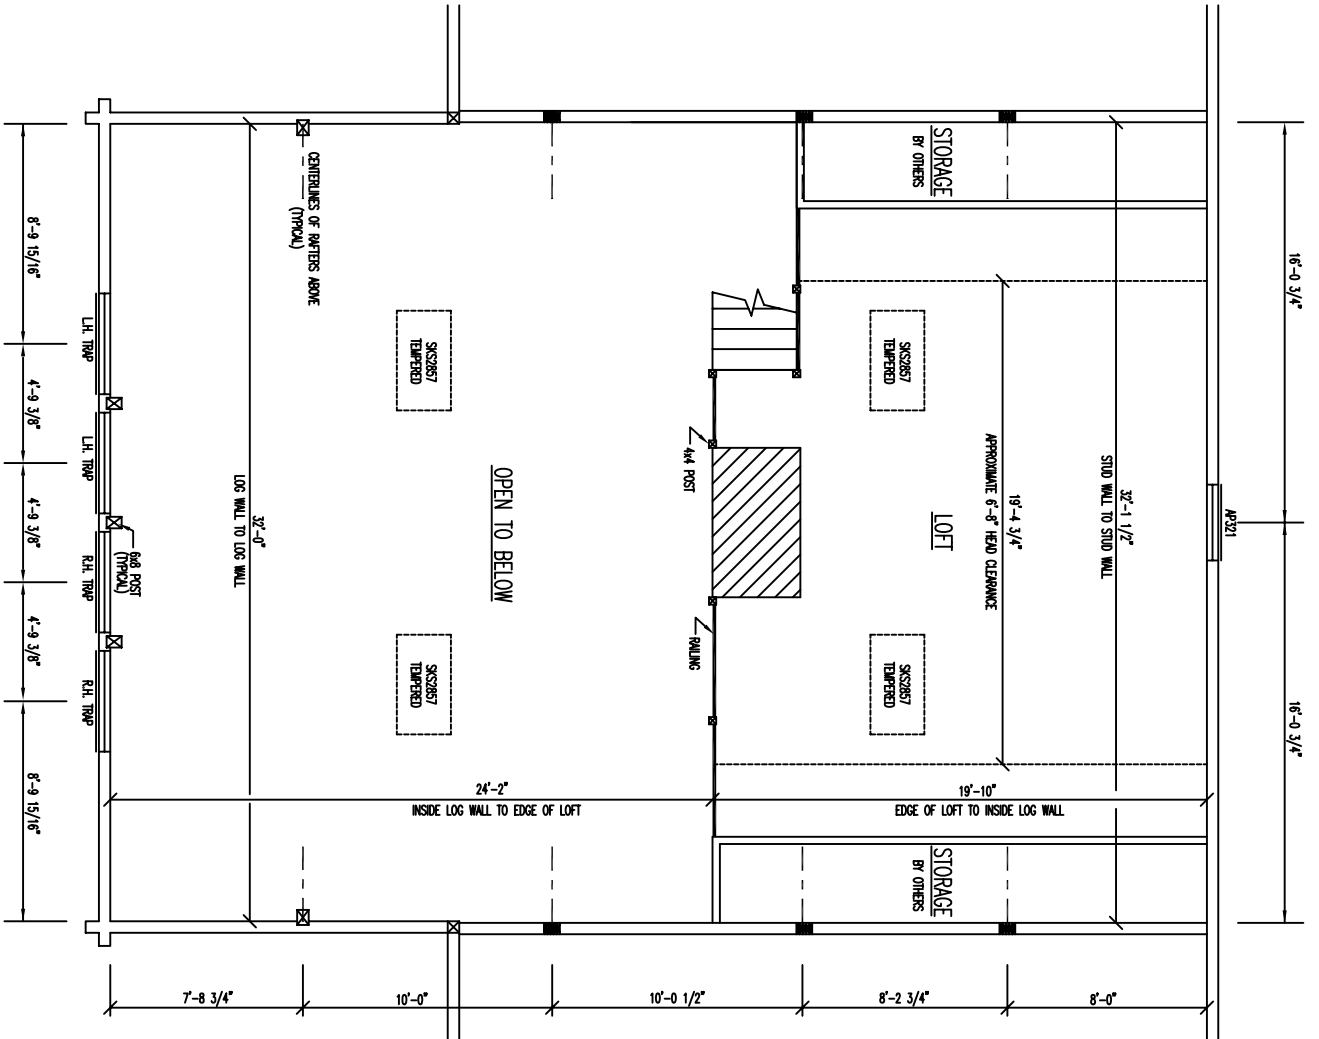

FLOOR PLAN 2nd LEVEL

FLOOR AREA = 631 SQ. FT.