



STEEP PITCH RIDGE VENT (TYPICAL)

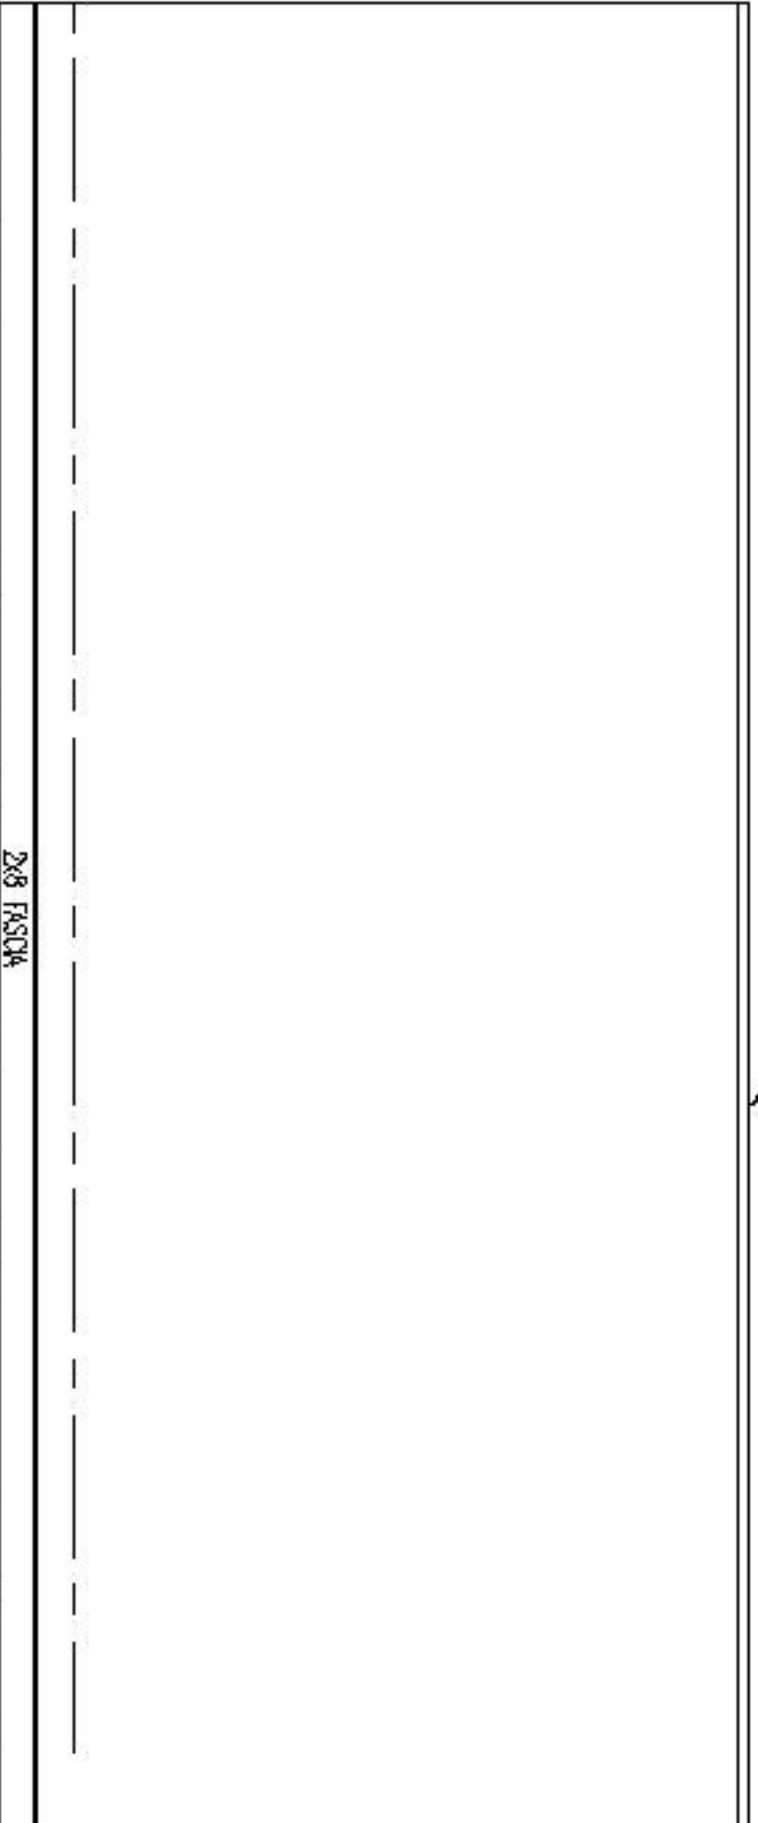

FLOOR LINE (TYP.)

FLOOR LINE (TYP.)

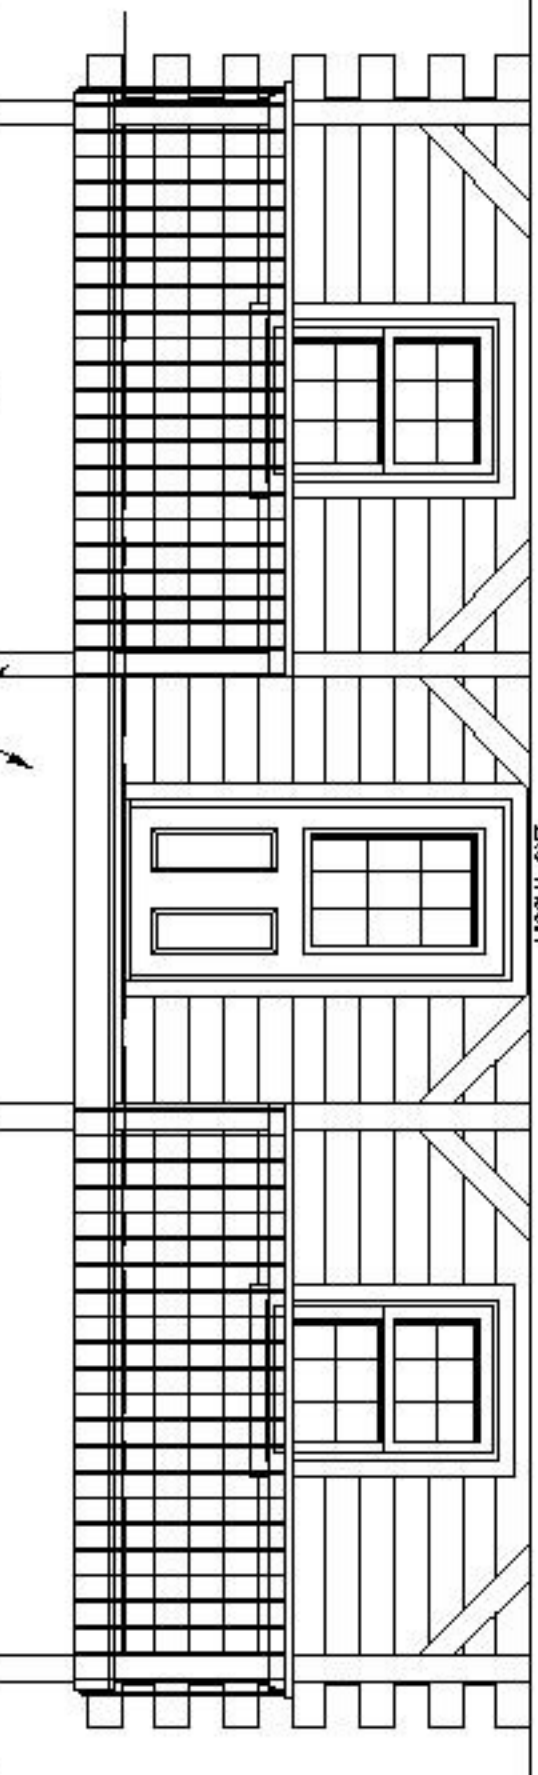


VERIFY GRADE

STEPS AND POSTS TO GRADE BY OWNER


FRONT ELEVATION

STEEP PITCH RIDGE VENT (TYPICAL)

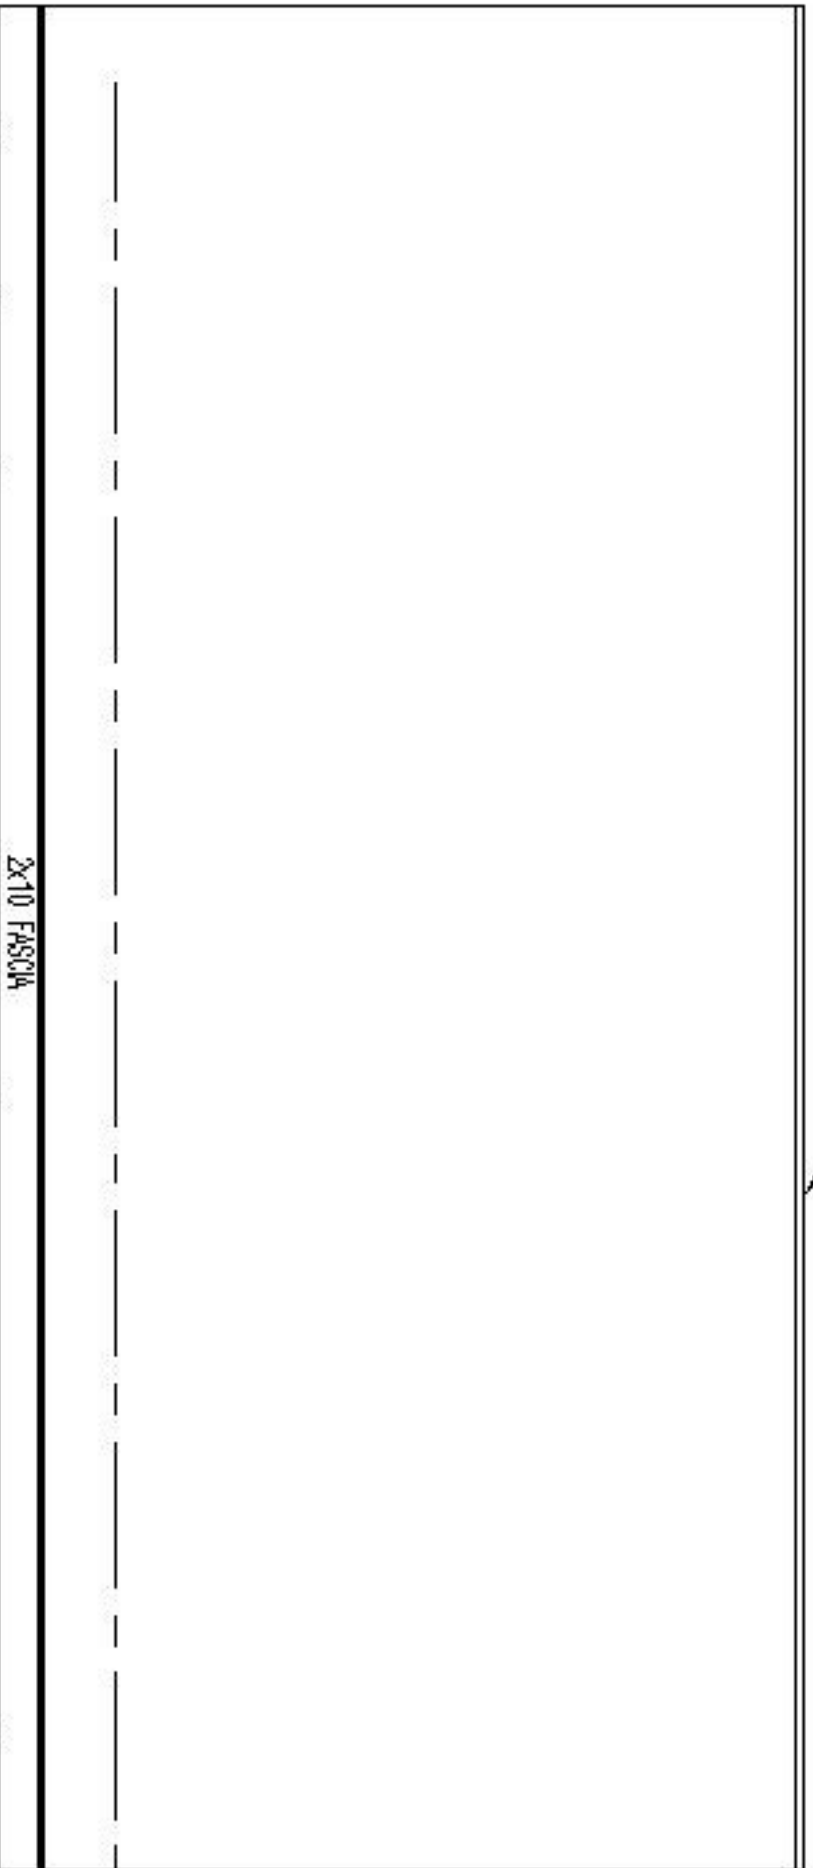

FLOOR LINE (TYP.)

2x10 FASCIA

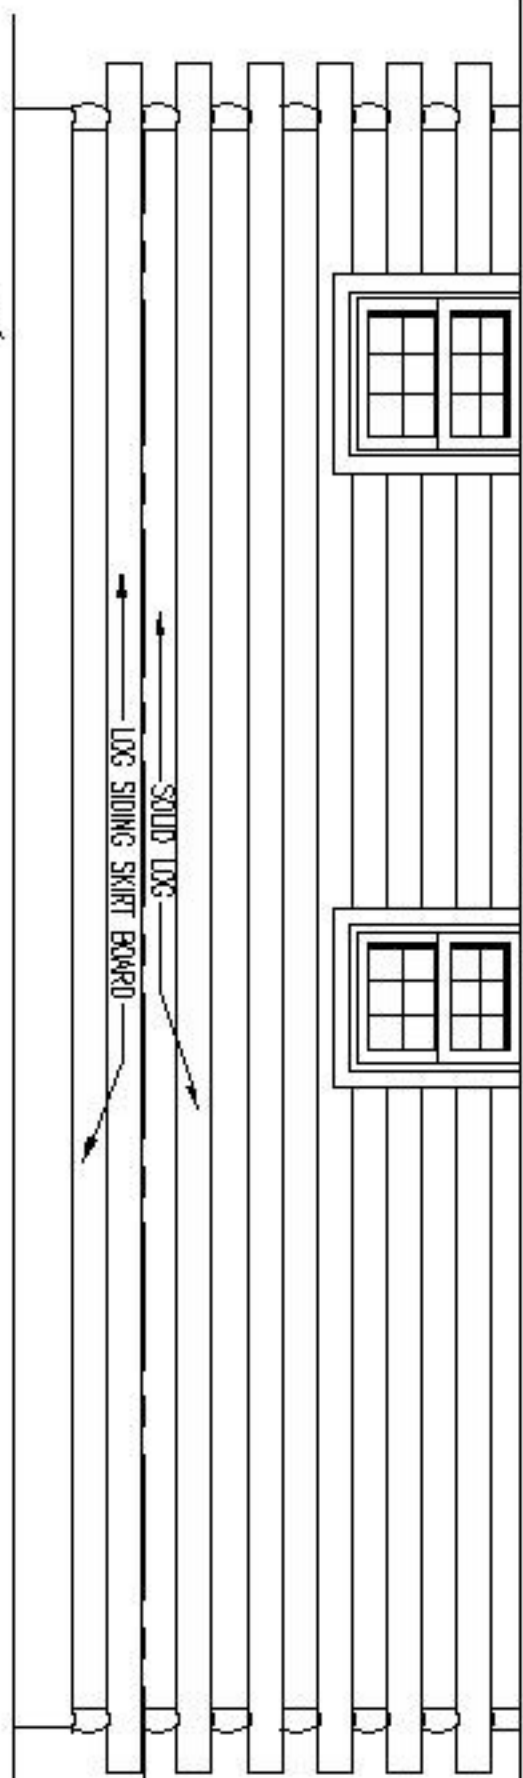


FLOOR LINE (TYP.)


SOLID LOG
LOG SIDING SKIRT BOARD

VERIFY GRADE


REAR ELEVATION

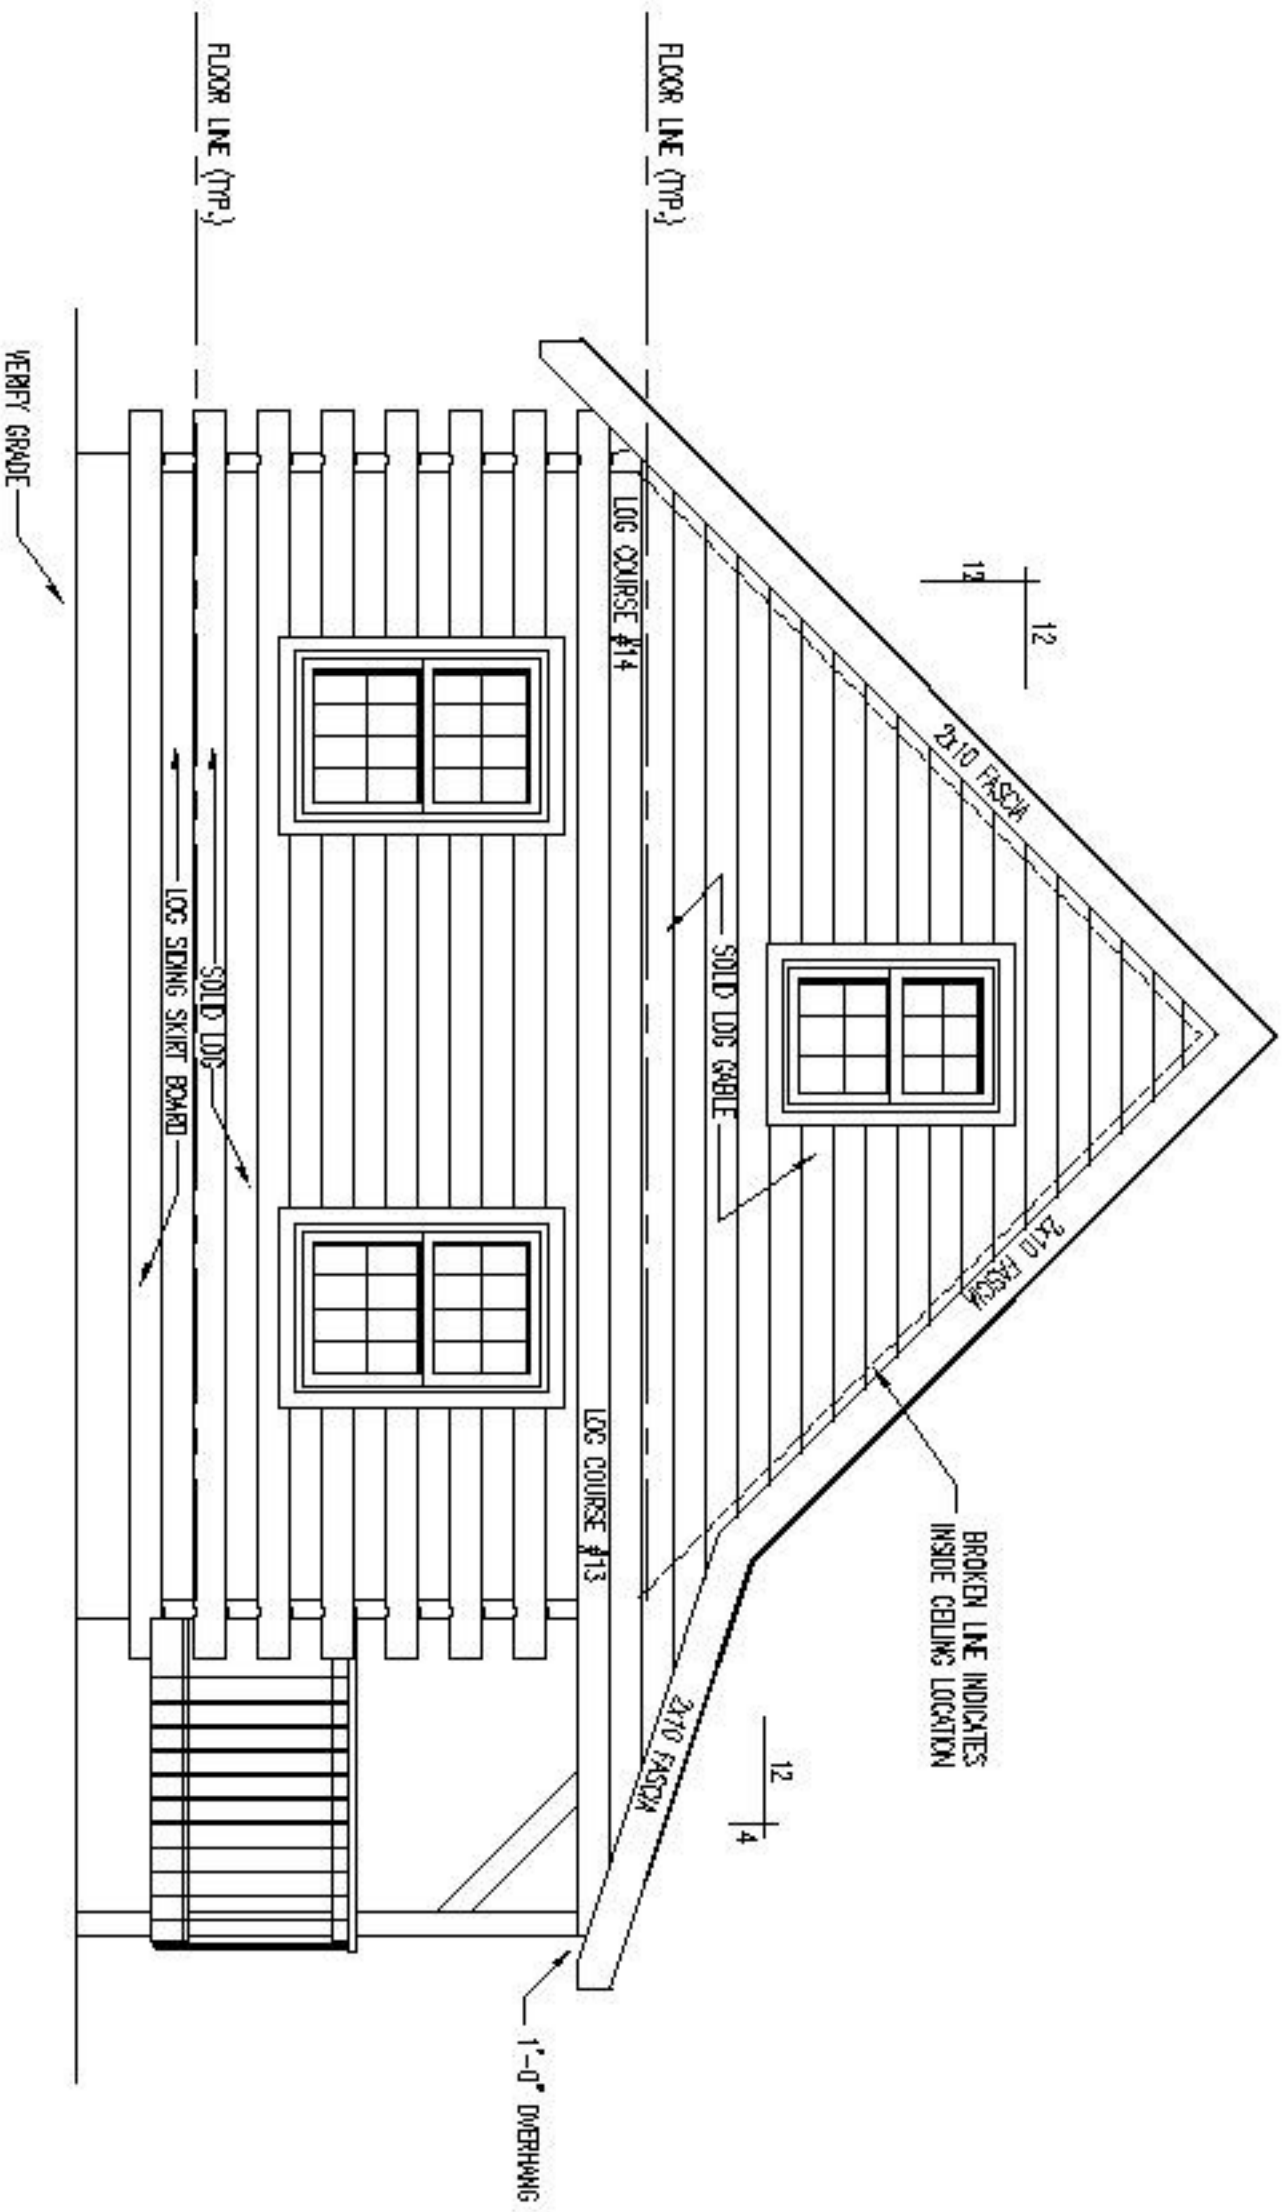

LEFT ELEVATION

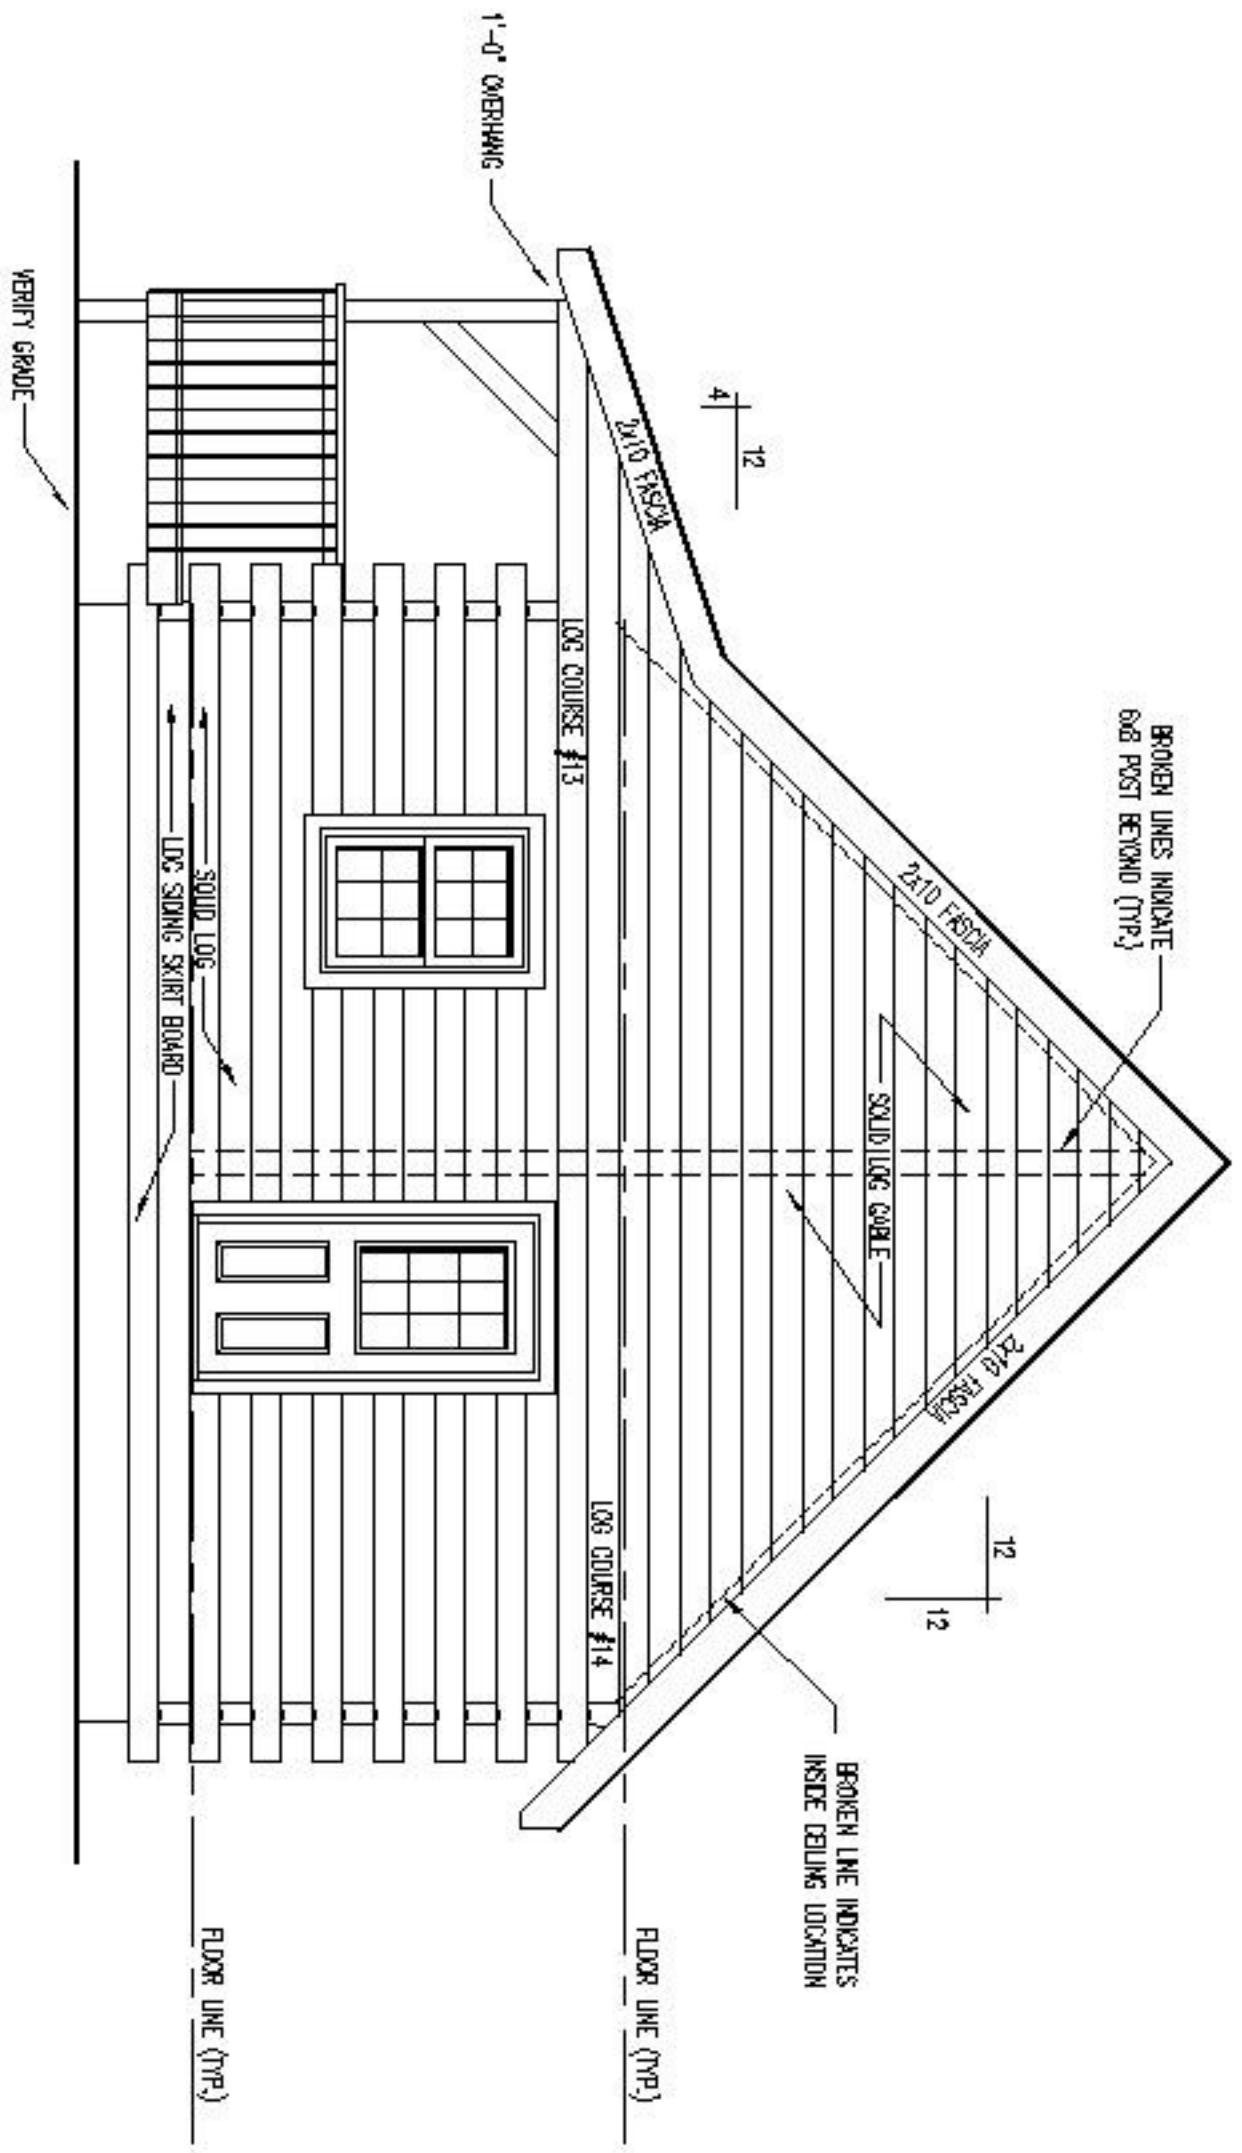


RIGHT ELEVATION

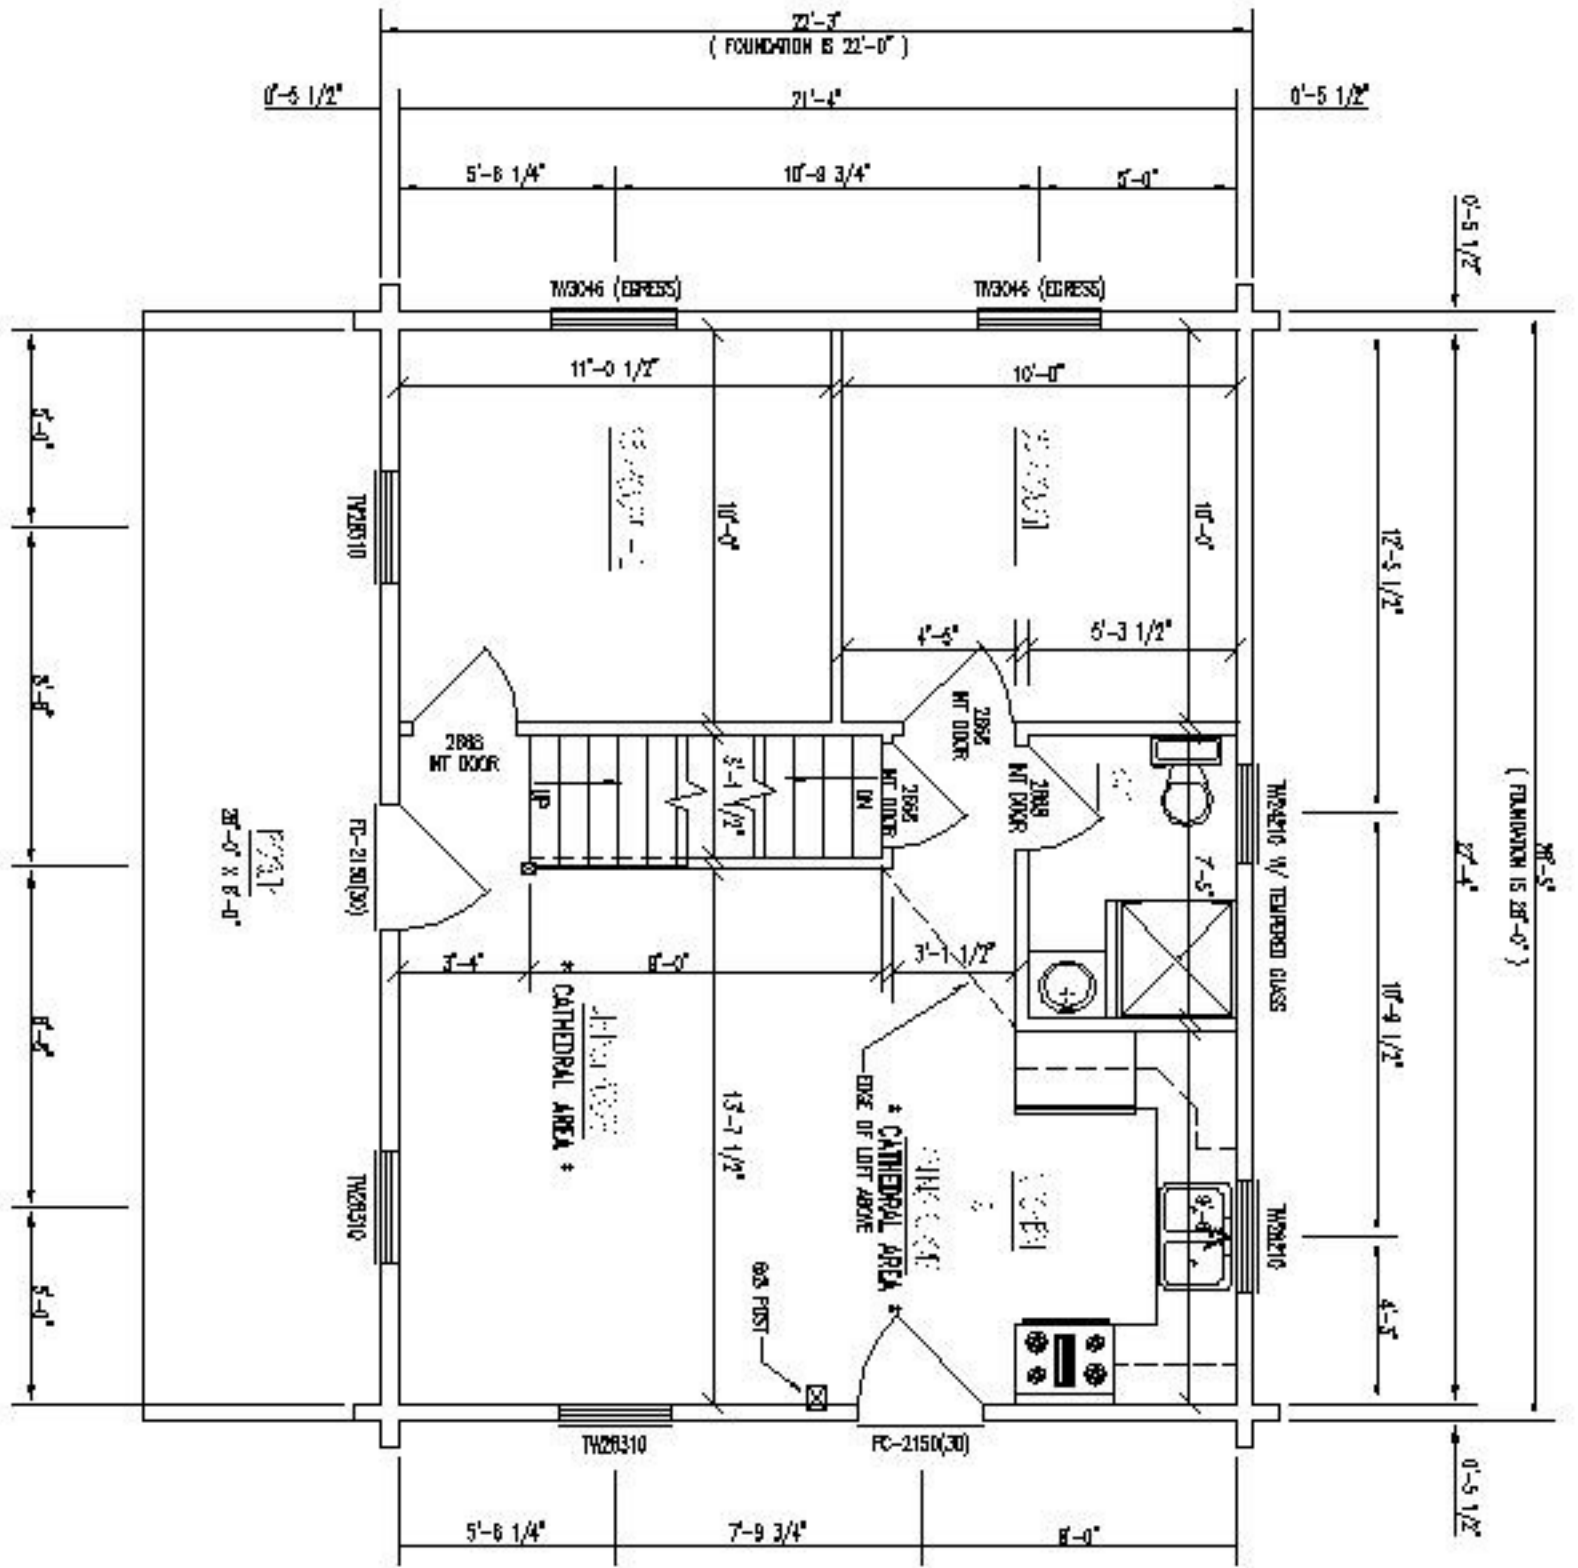

FLOOR PLAN 1st LEVEL

FLOOR AREA = 616 SQ. FT.

PORCH AREA = 168 SQ. FT.

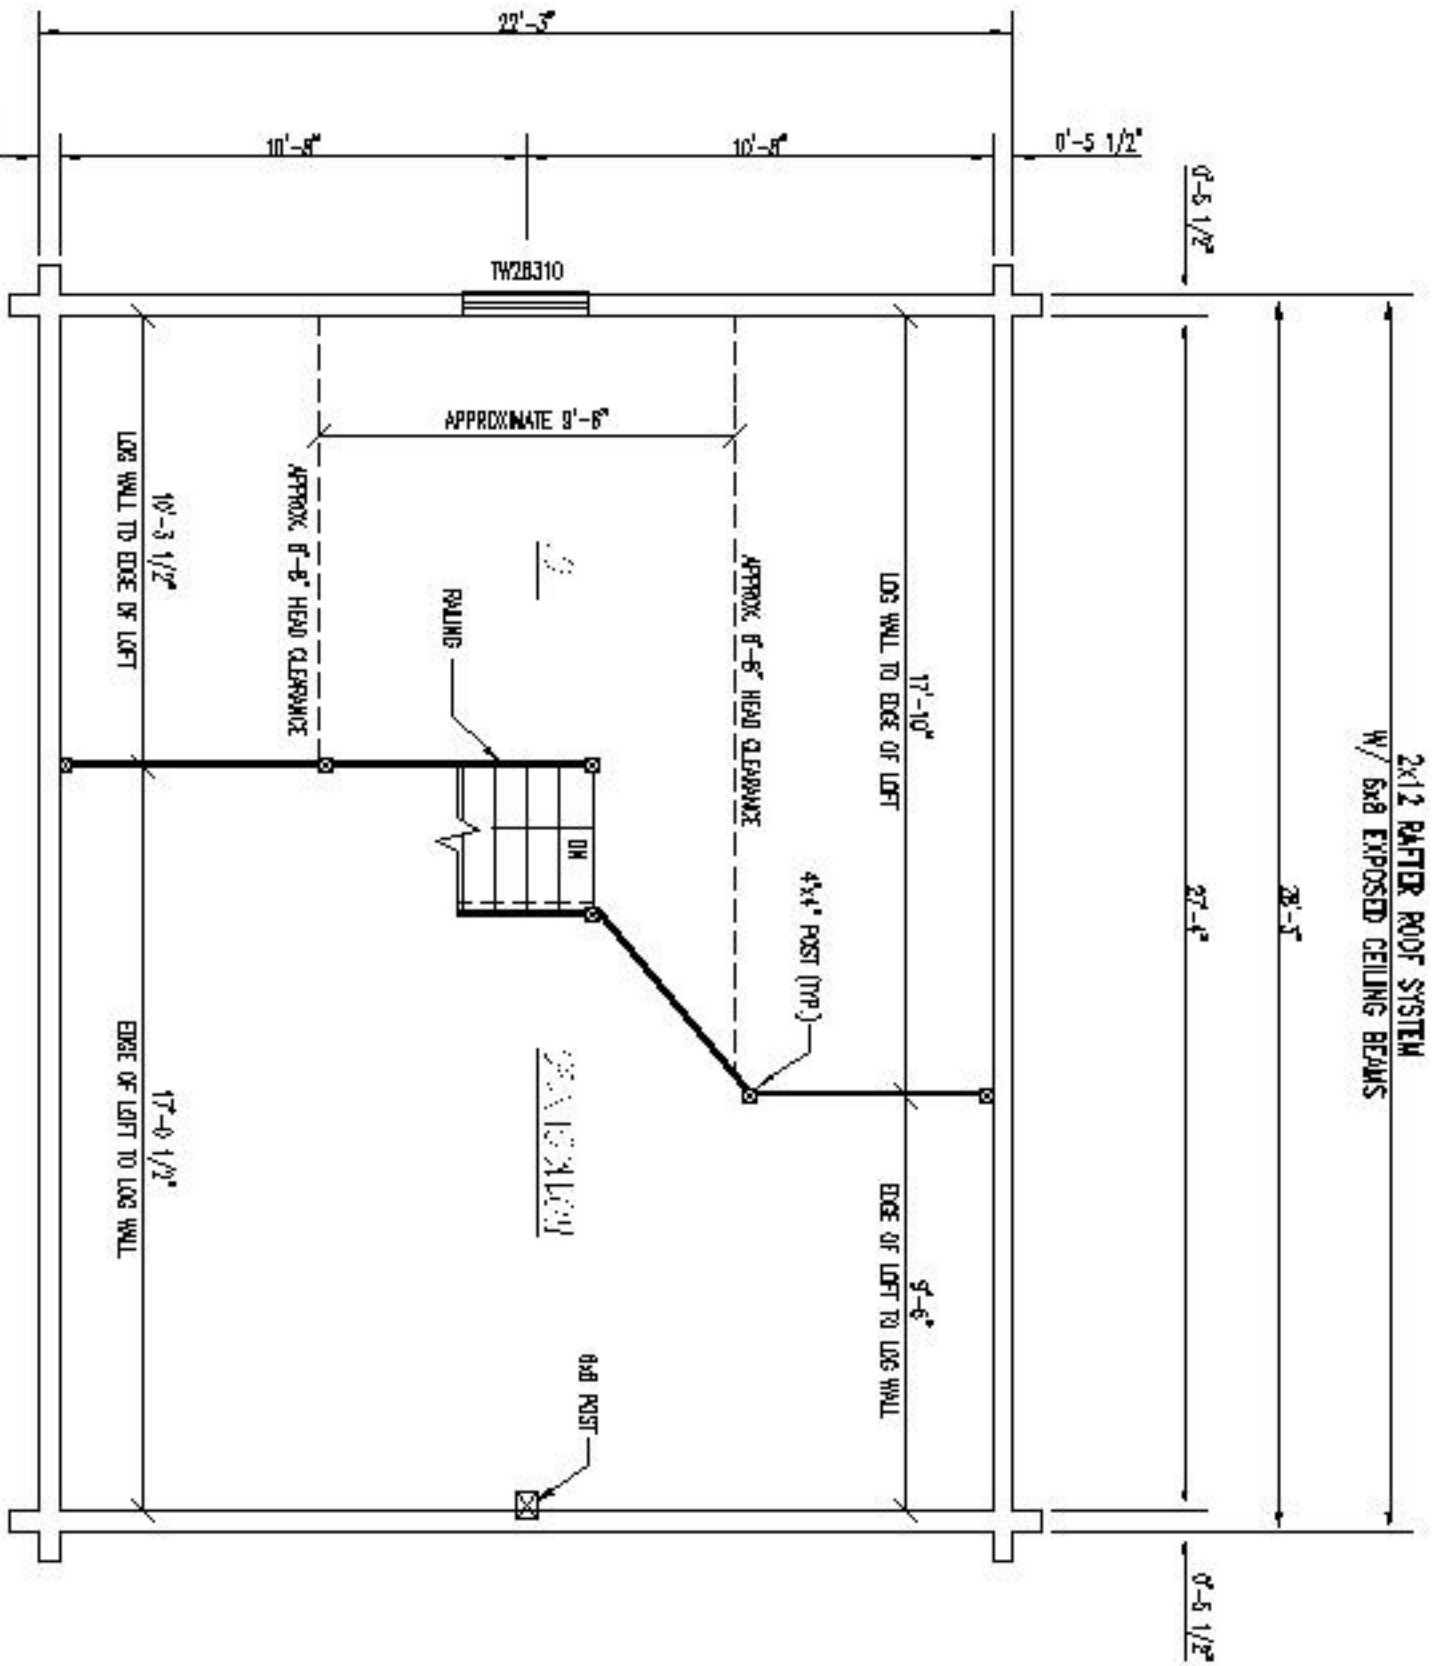

FLOOR PLAN 2nd LEVEL

FLOOR AREA = 294 SQ. FT.