


FRONT ELEVATION

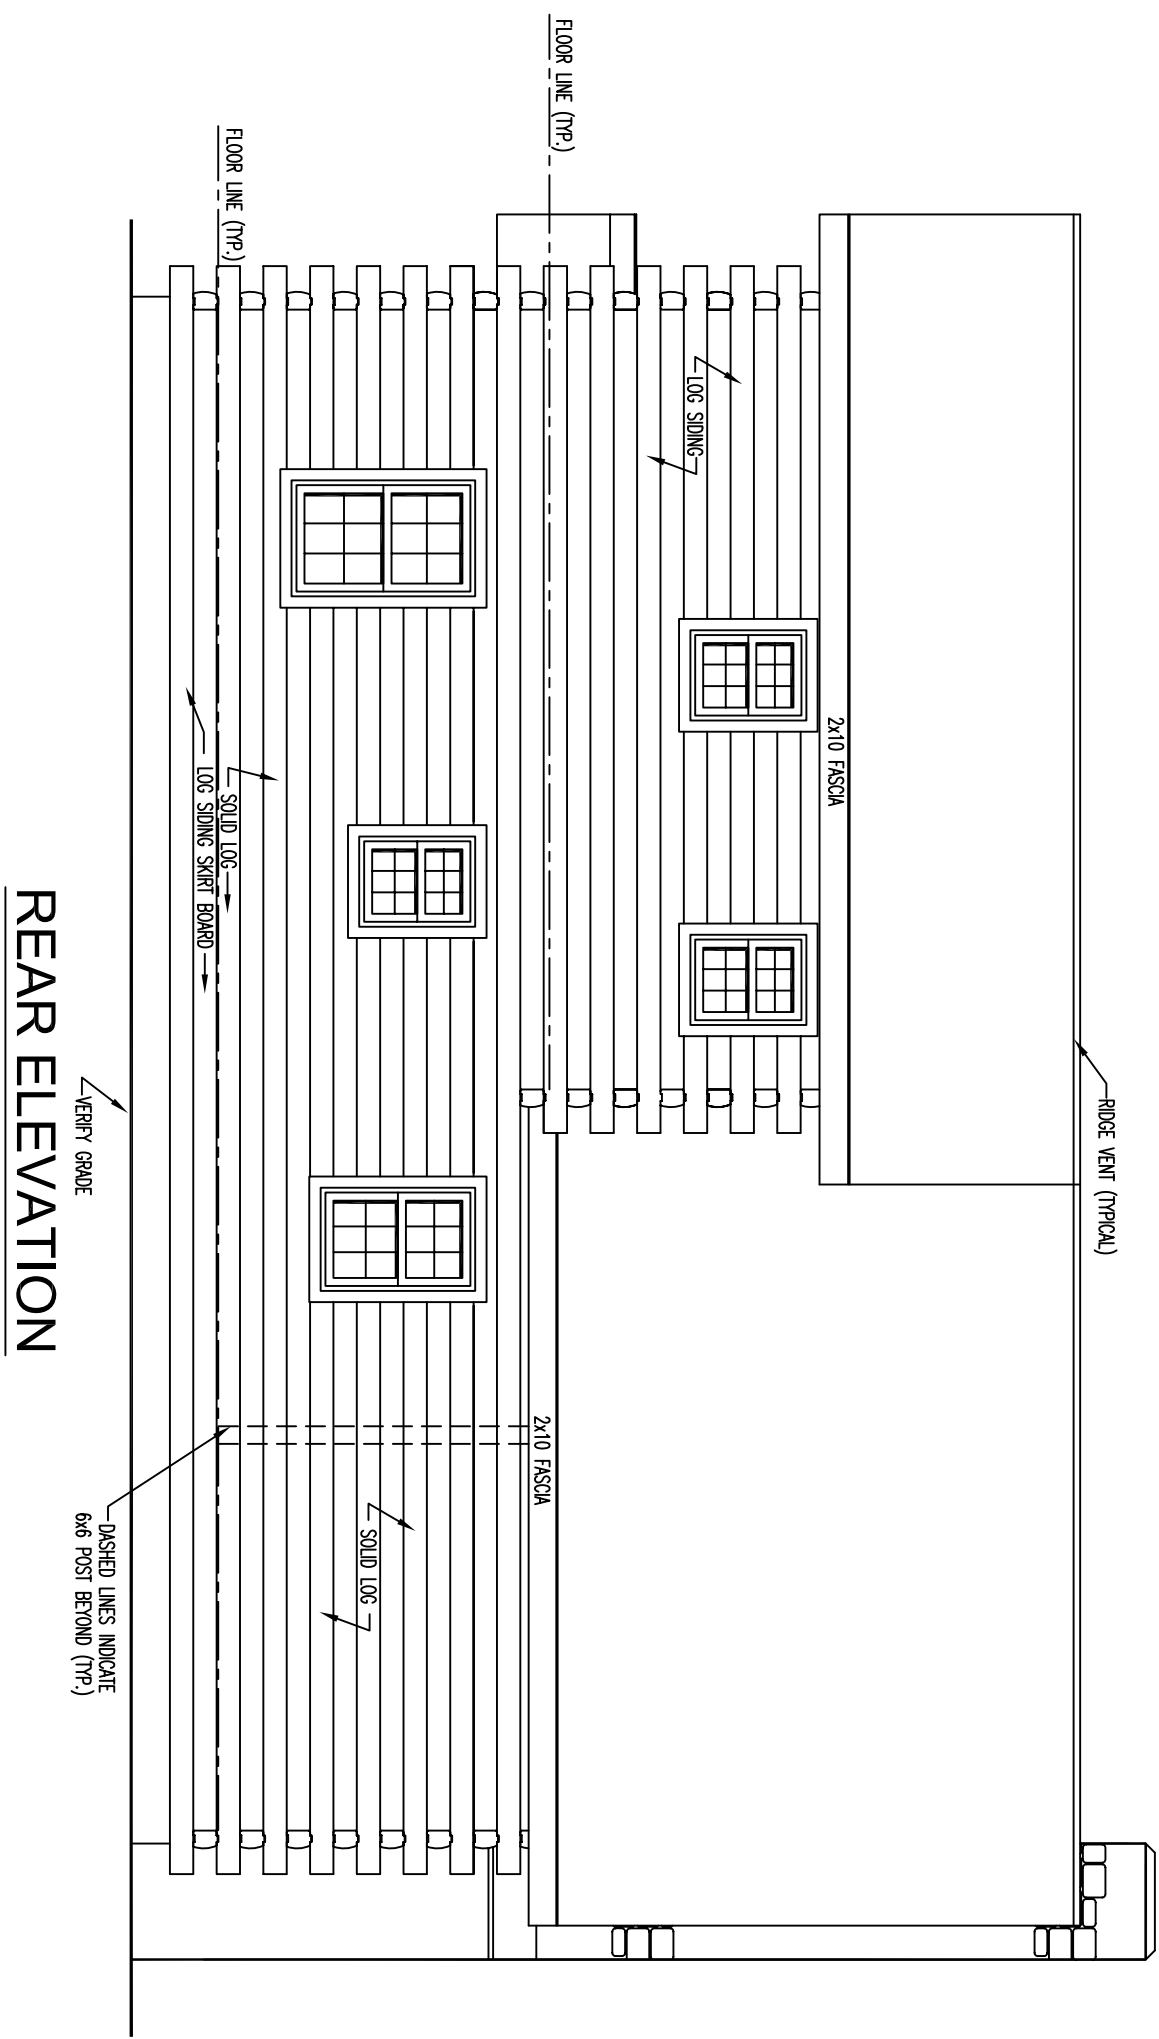

REAR ELEVATION

RIDGE VENT (TYPICAL)

2x10 FASCIA

LOG SIDING

FLOOR LINE (TYP.)

2x10 FASCIA


SOLID LOG

SOLID LOG
LOG SIDING SKIRT BOARD


VERIFY GRADE

DASHED LINES INDICATE
6x6 POST BEYOND (TYP.)

FLOOR LINE (TYP.)

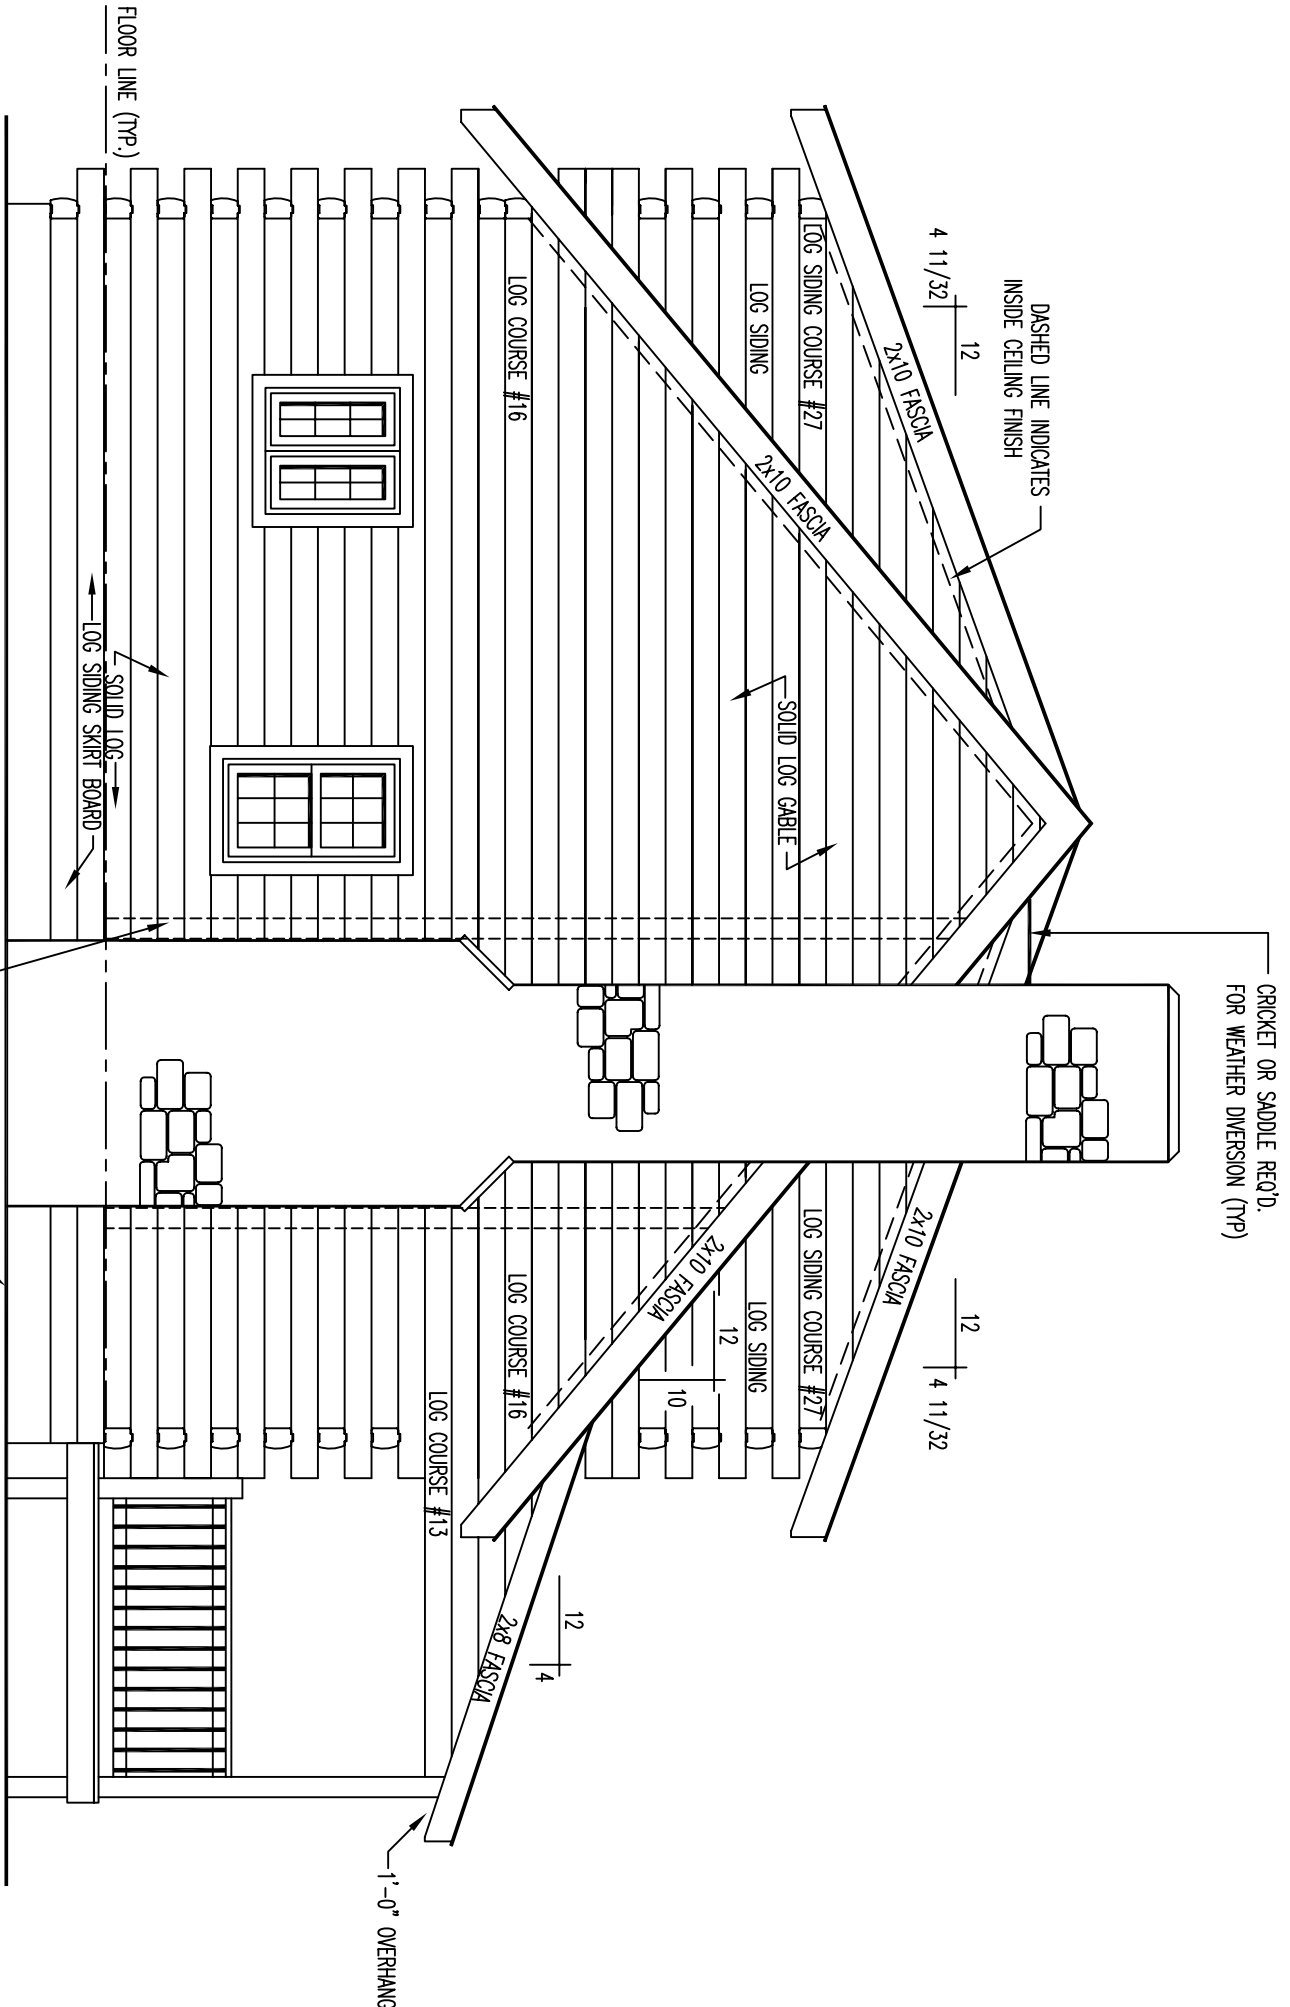

LEFT ELEVATION

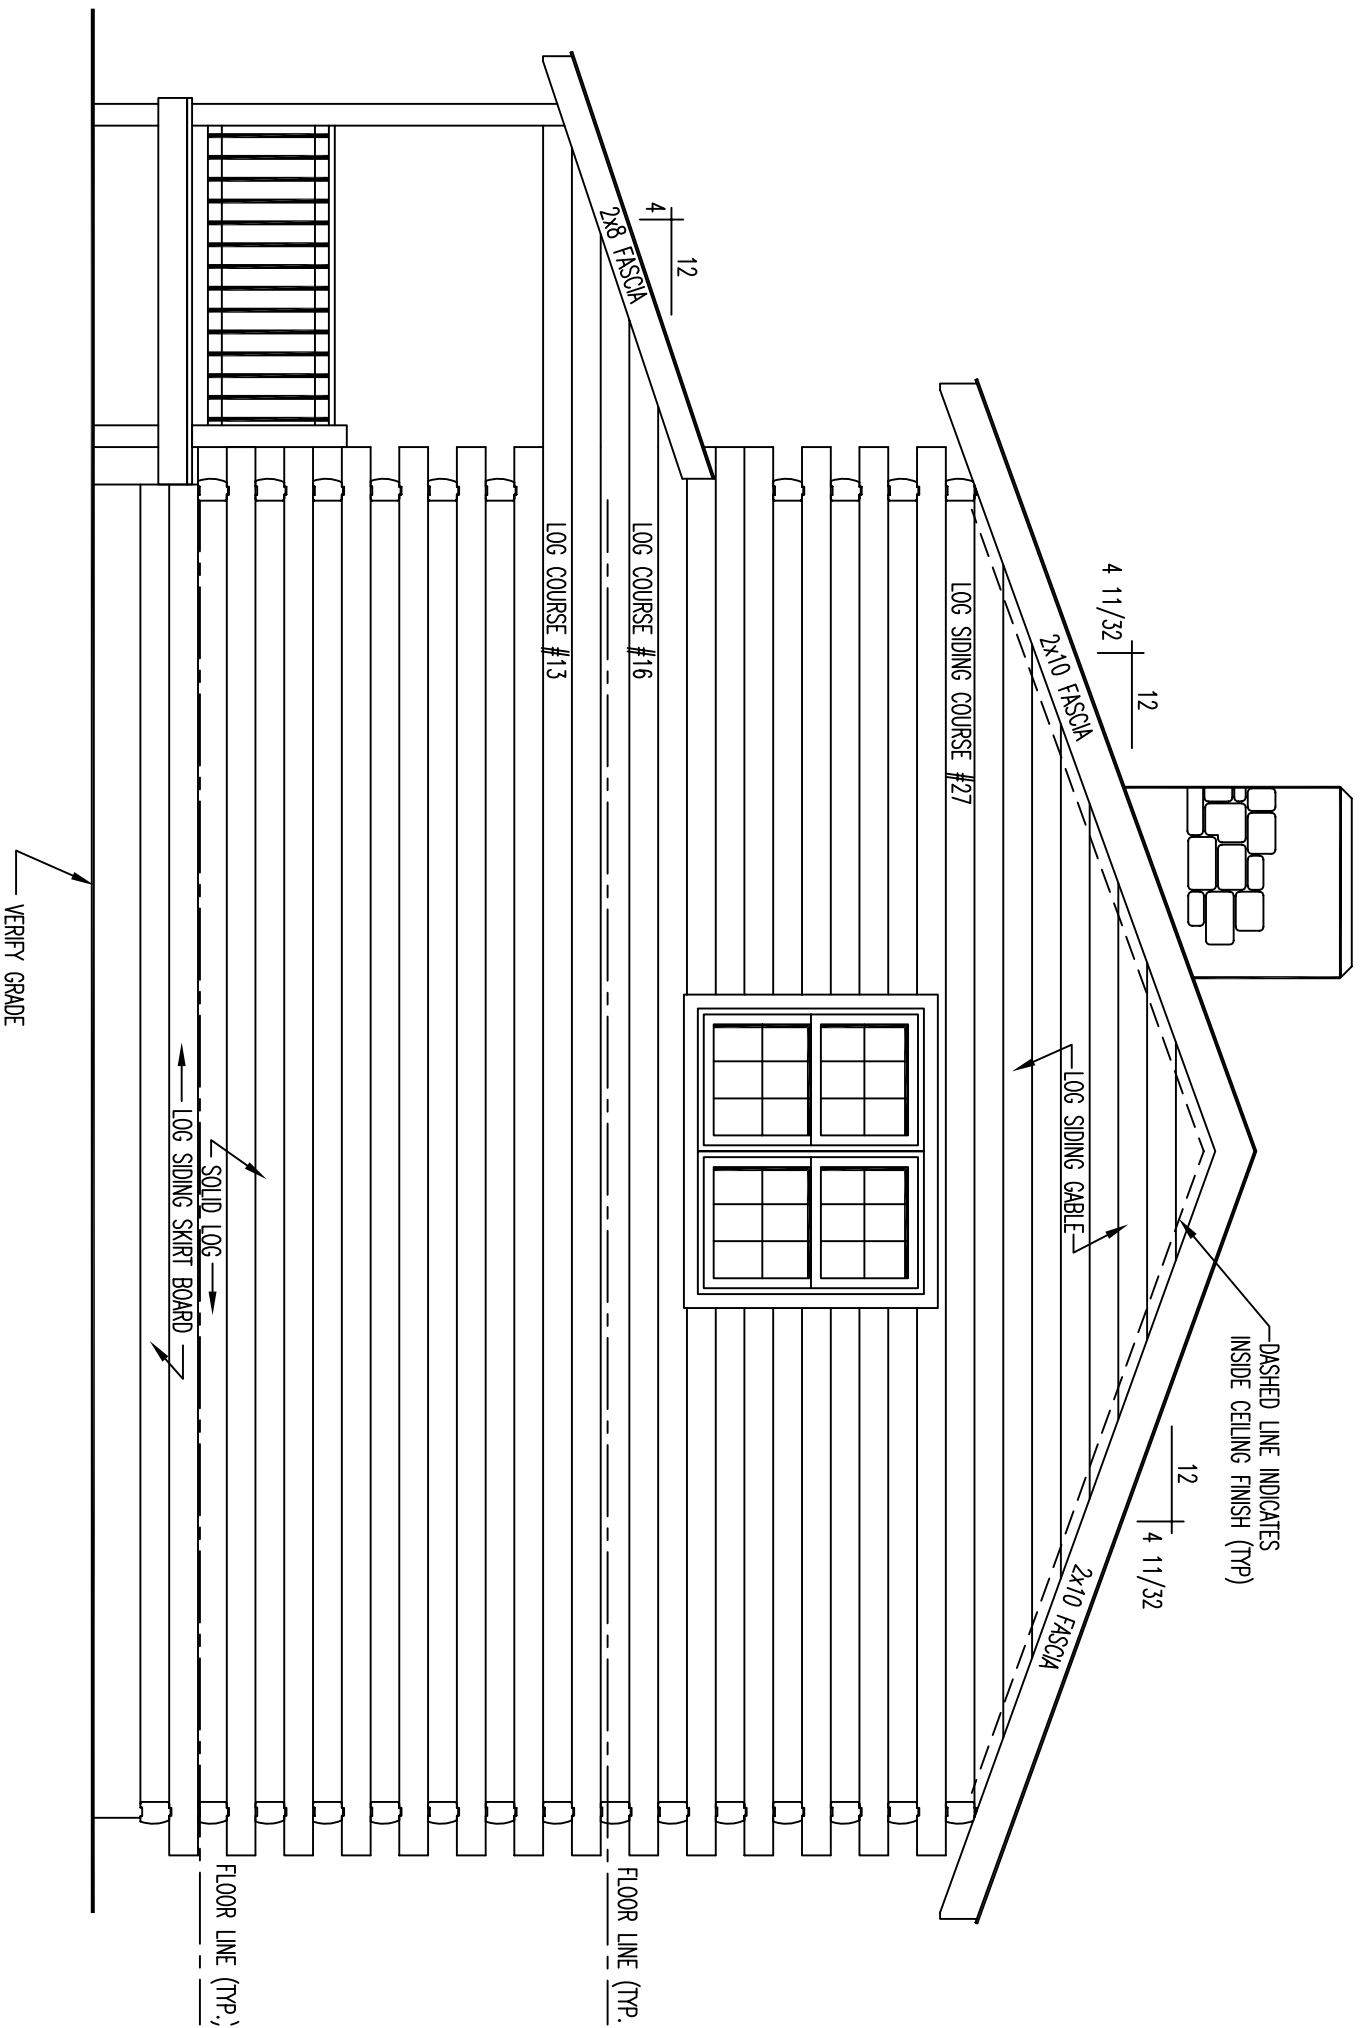

RIGHT ELEVATION

2x12 CATHEDRAL RAFTER ROOF SYSTEM
W/ 1" T & G CEILING FINISH

40'-3"
(FOUNDATION IS 40'-0")

39'-4"

5 1/2"

5 1/2"

15'-3 1/2"

9'-3"

8'-10 1/2"


5'-11"

5 1/2"

39'-4"

5 1/2"

* NOTE *
FIREPLACE OPENING TO BE
VERIFIED AND CUT IN FIELD
AS REQUIRED.

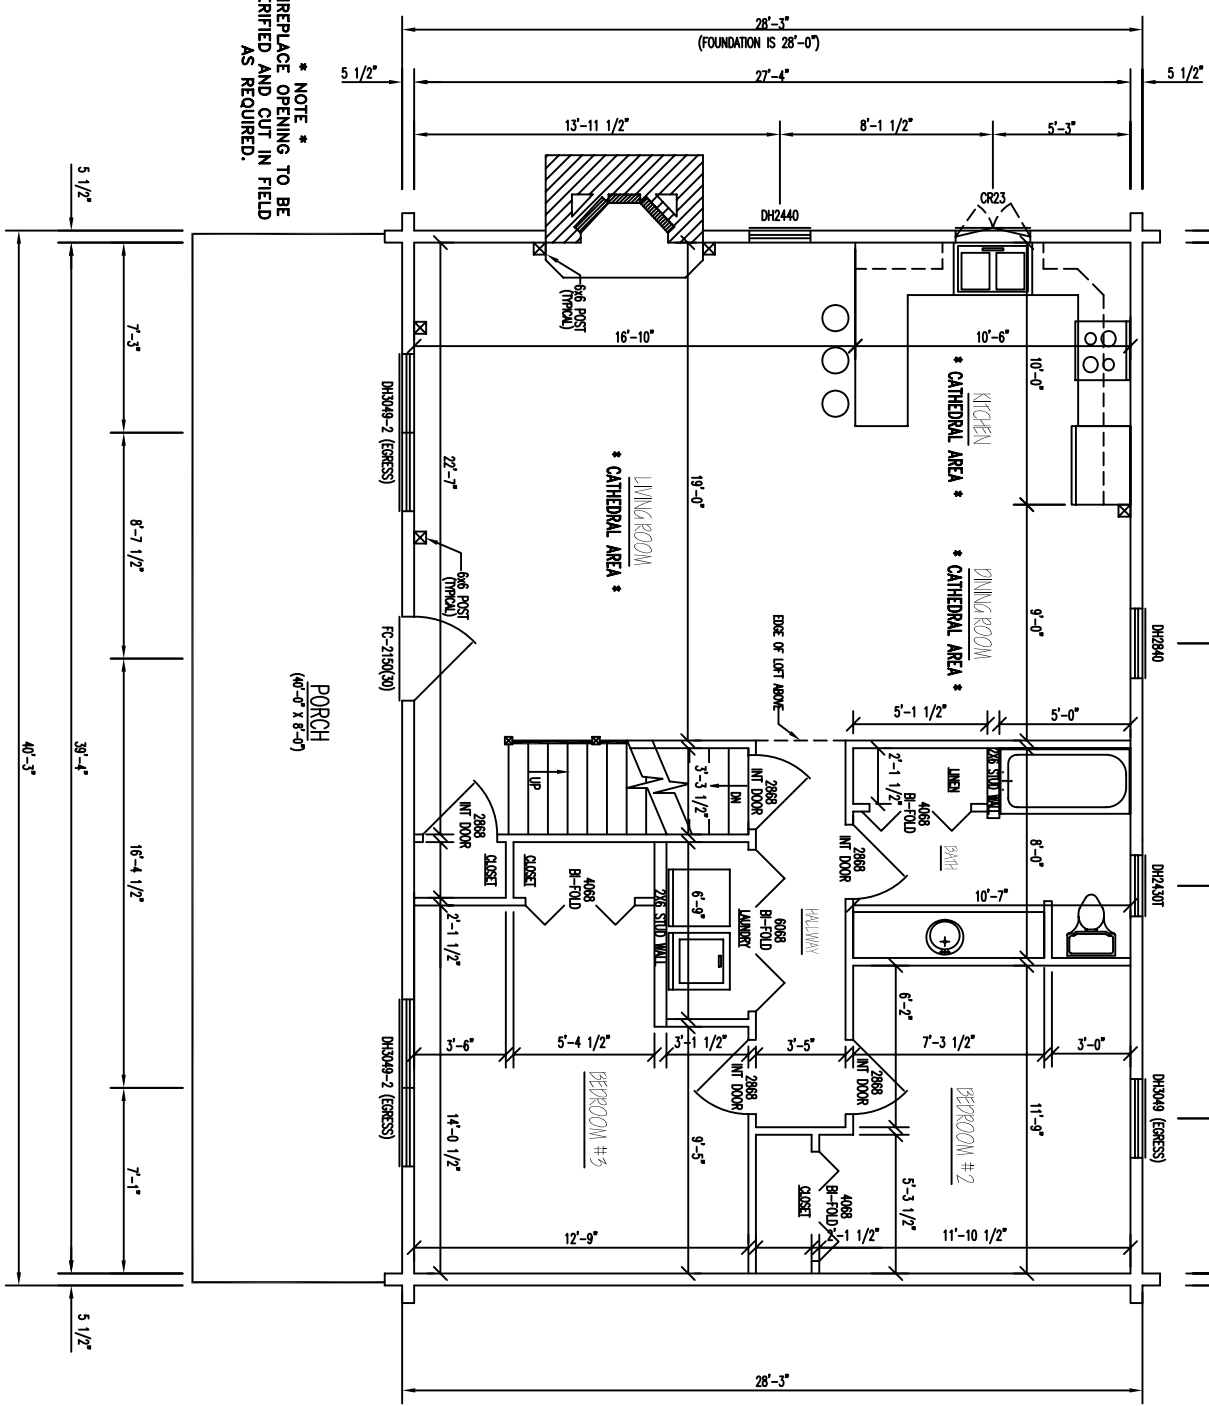

FIRST FLOOR PLAN 2004

FLOOR AREA = 1,120 SQ. FT.

FLOOR AREA = 537 SQ. FT.

SECOND FLOOR PLAN

