


# FRONT ELEVATION

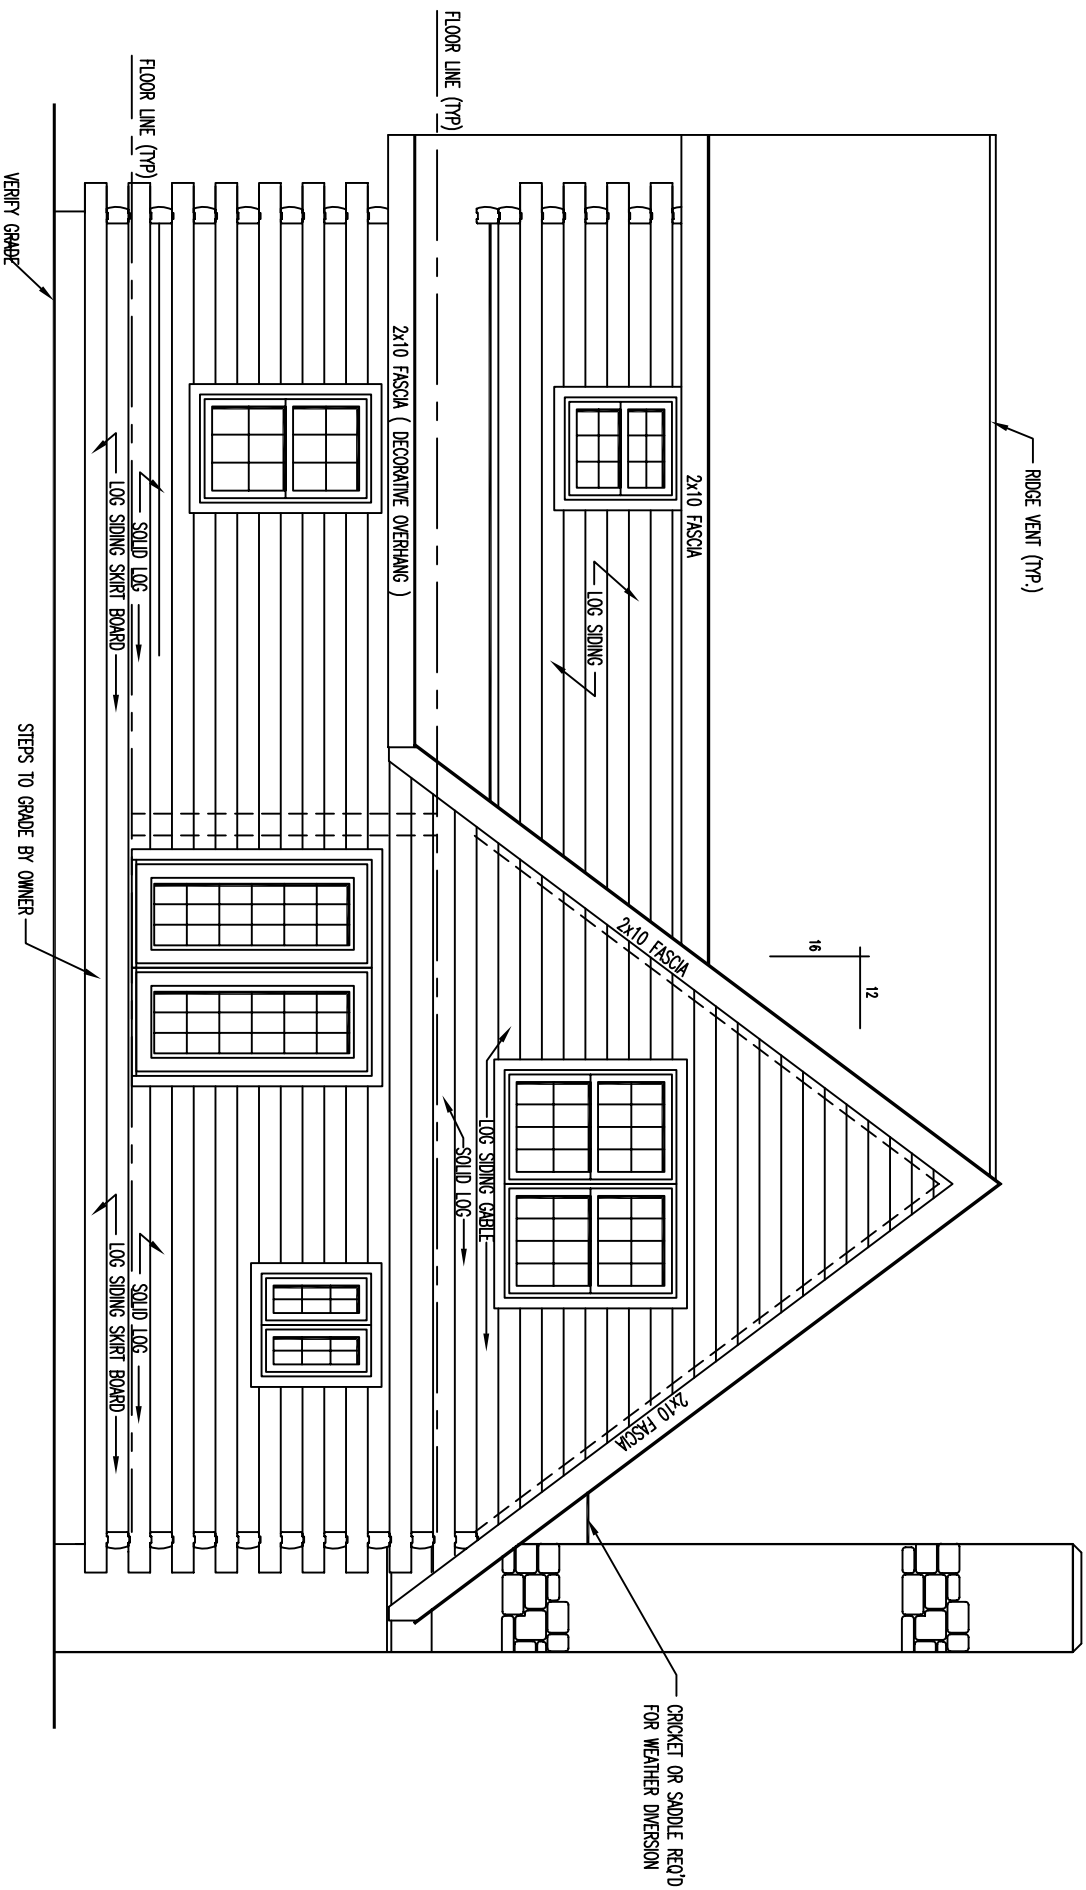

# REAR ELEVATION

STEEP PITCH RIDGE VENT (TYP.)

2x10 FASCIA

2x10 FASCIA


FLOOR LINE (TYP.)


SOLID LOG  
LOG SIDING SKIRT BOARD

DASHED LINES INDICATE 6x8 POST BEYOND (TYP.)


VERIFY GRADE

# LEFT ELEVATION

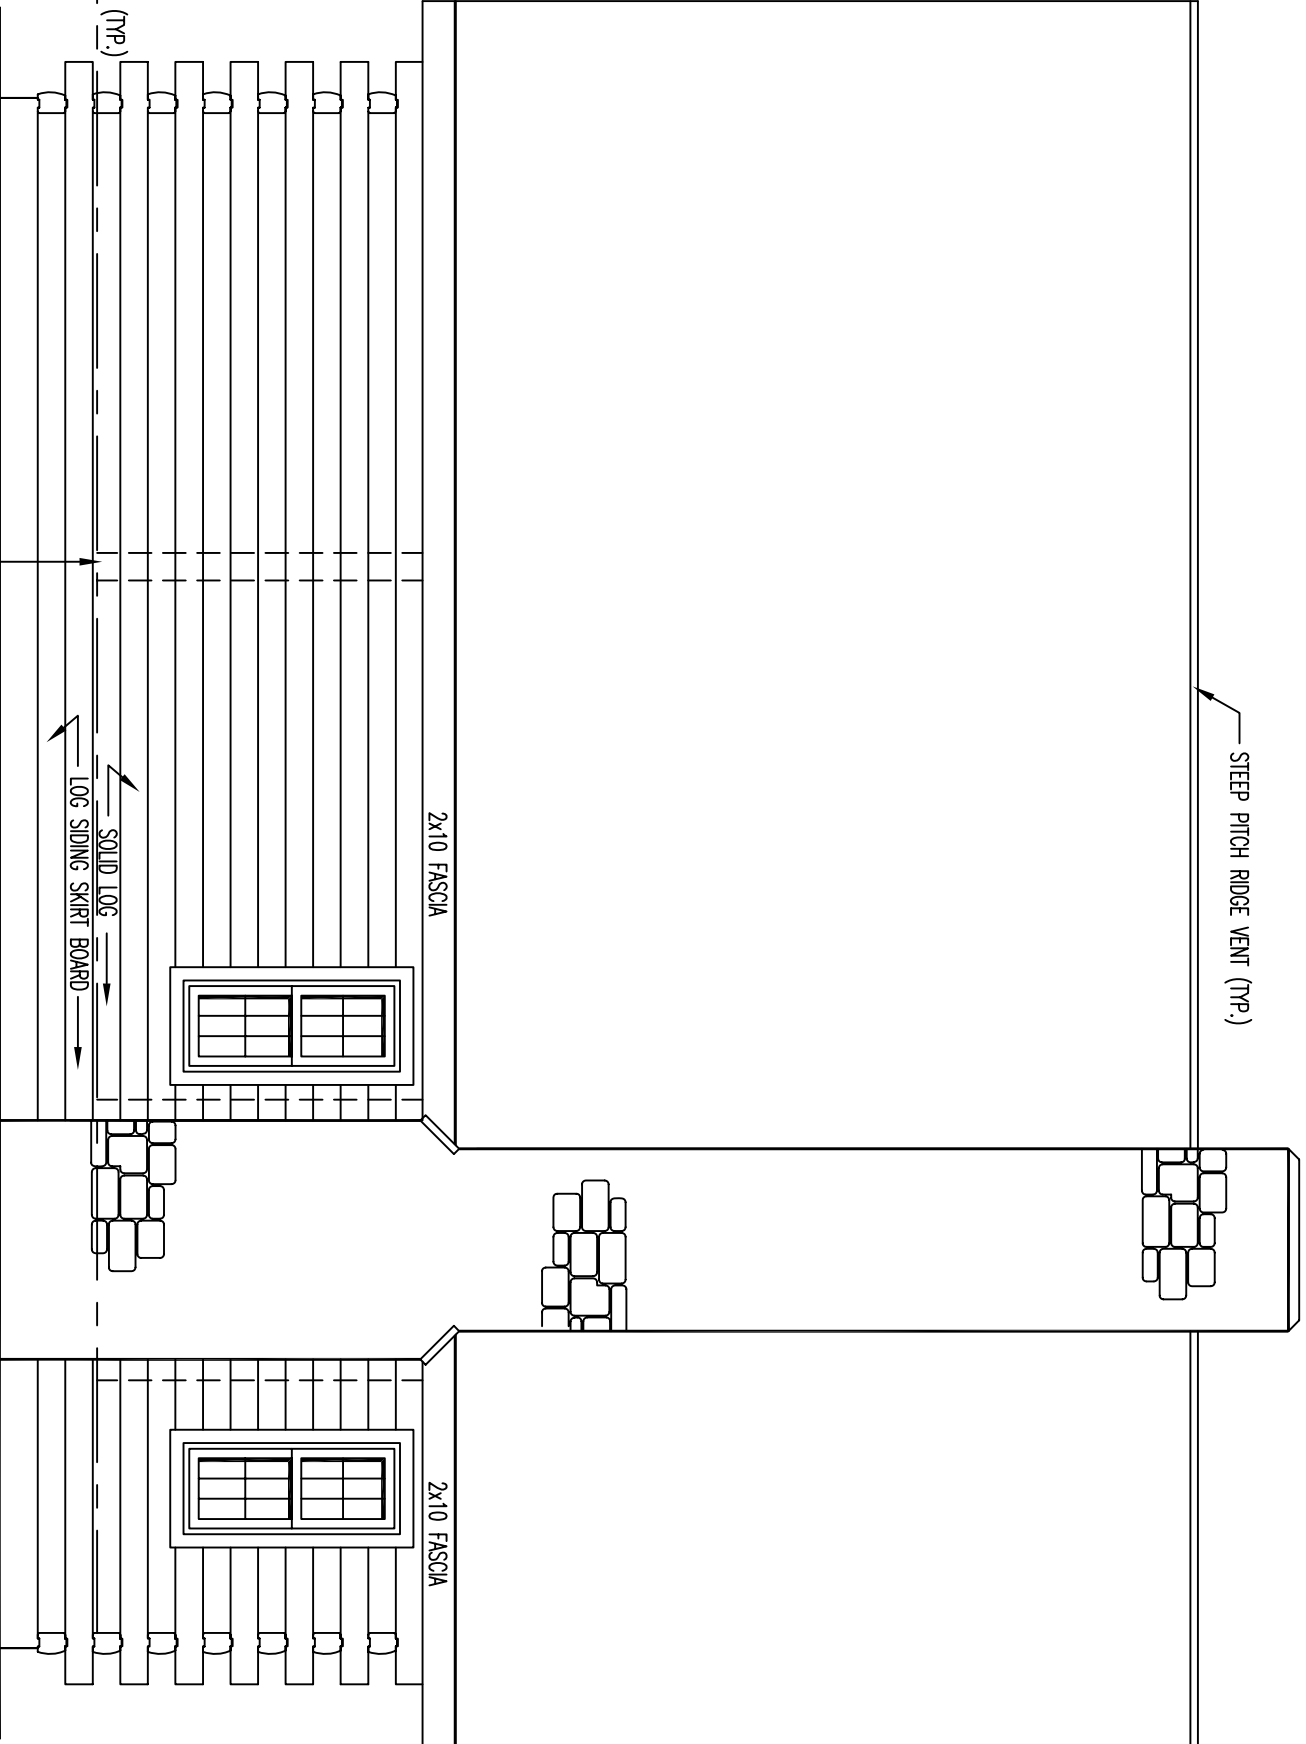

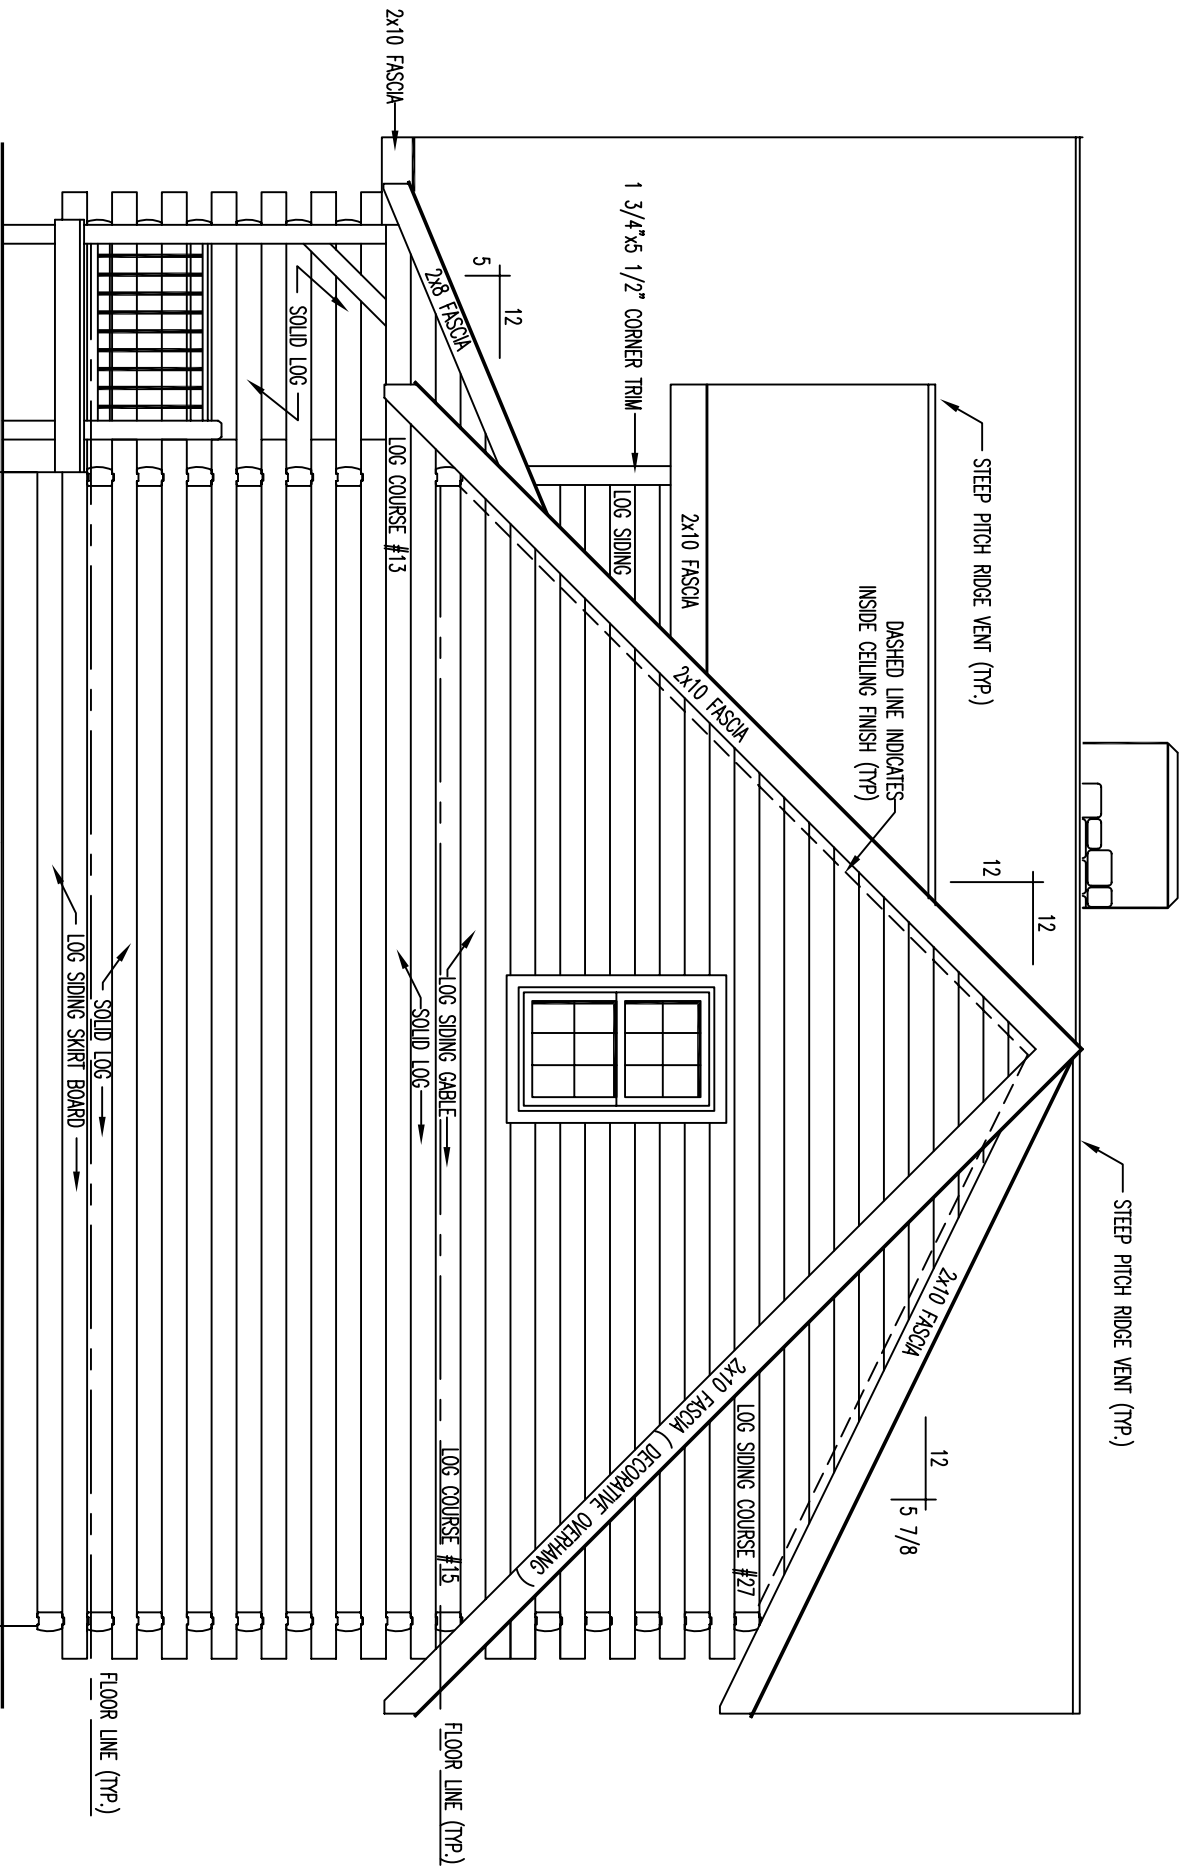

2x12 CATHEDRAL RAFTER ROOF SYSTEM  
w/1" TAG CEILING FINISH

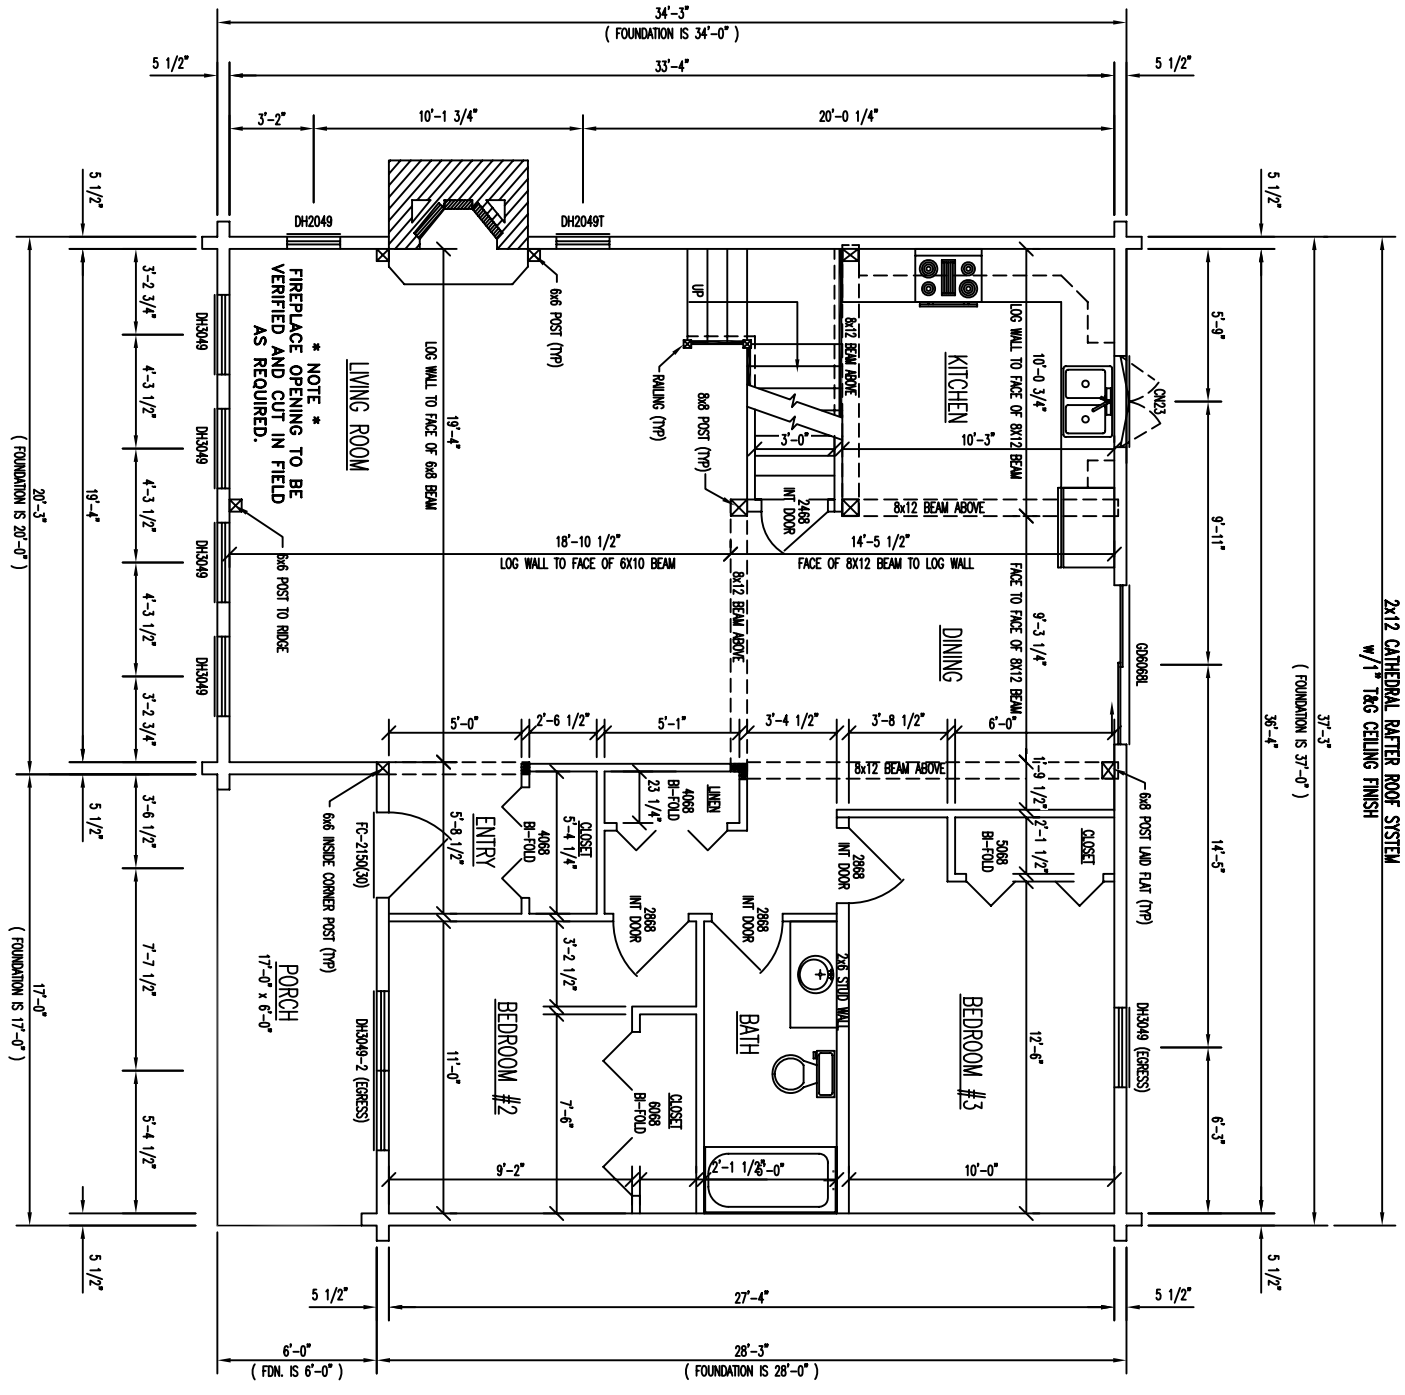

# FIRST FLOOR PLAN

FLOOR AREA = 1156 SQ. FT.

FLOOR AREA = 623 SQ. FT.

# SECOND FLOOR PLAN

