

STANDARD SPRUCE LAKE

FLOOR PLANS AND ELEVATIONS FOR 1998




LOG PROFILE

** * GENERAL NOTES * *

- 6 X 8 D SINGLE TONGUE WHITE PINE LOGS
- 16 LOG COURSES TO SQUARE - AT CATHEDRAL AREA.
- 14 LOG COURSES TO SQUARE - AT WING AREA.
- ALL INTERIOR STUD WALLS TO BE 24" O.C. UNLESS NOTED.
- 2nd FLOOR JOISTS LOCATED IN 14th LOG COURSE.
- ALL PARTITION WALLS RUNNING TO THE TOP OF THE 14th LOG COURSE WILL REQUIRE A DOUBLE TOP AND BOTTOM PLATE.
- STEPS AND POSTS TO GRADE BY OWNER / OTHERS.

- 1 3/4" X 3 1/2" EXTERIOR TRIM MATERIAL SHOWN AT ALL DOORS AND WINDOWS UNLESS NOTED.
- ALL OVERHANGS APPROX. 2'-0" UNLESS NOTED.
- ROOF SYSTEM DESIGNED FOR 40 LB. SNOW LOAD.
- WINDOW GRILLE PATTERNS SHOWN ARE FOR ILLUSTRATION ONLY, ACTUAL PATTERNS MAY VARY.
- VERIFY GRADE ON SITE.
- NO LOG SIPING TO BE PROVIDED BELOW DECK AREA.


| | |
|---------------------------|-----------------|
| 1,577 SQ. FT. FIRST FLOOR | 36 SQ. FT. DECK |
| 370 SQ. FT. SECOND FLOOR | |

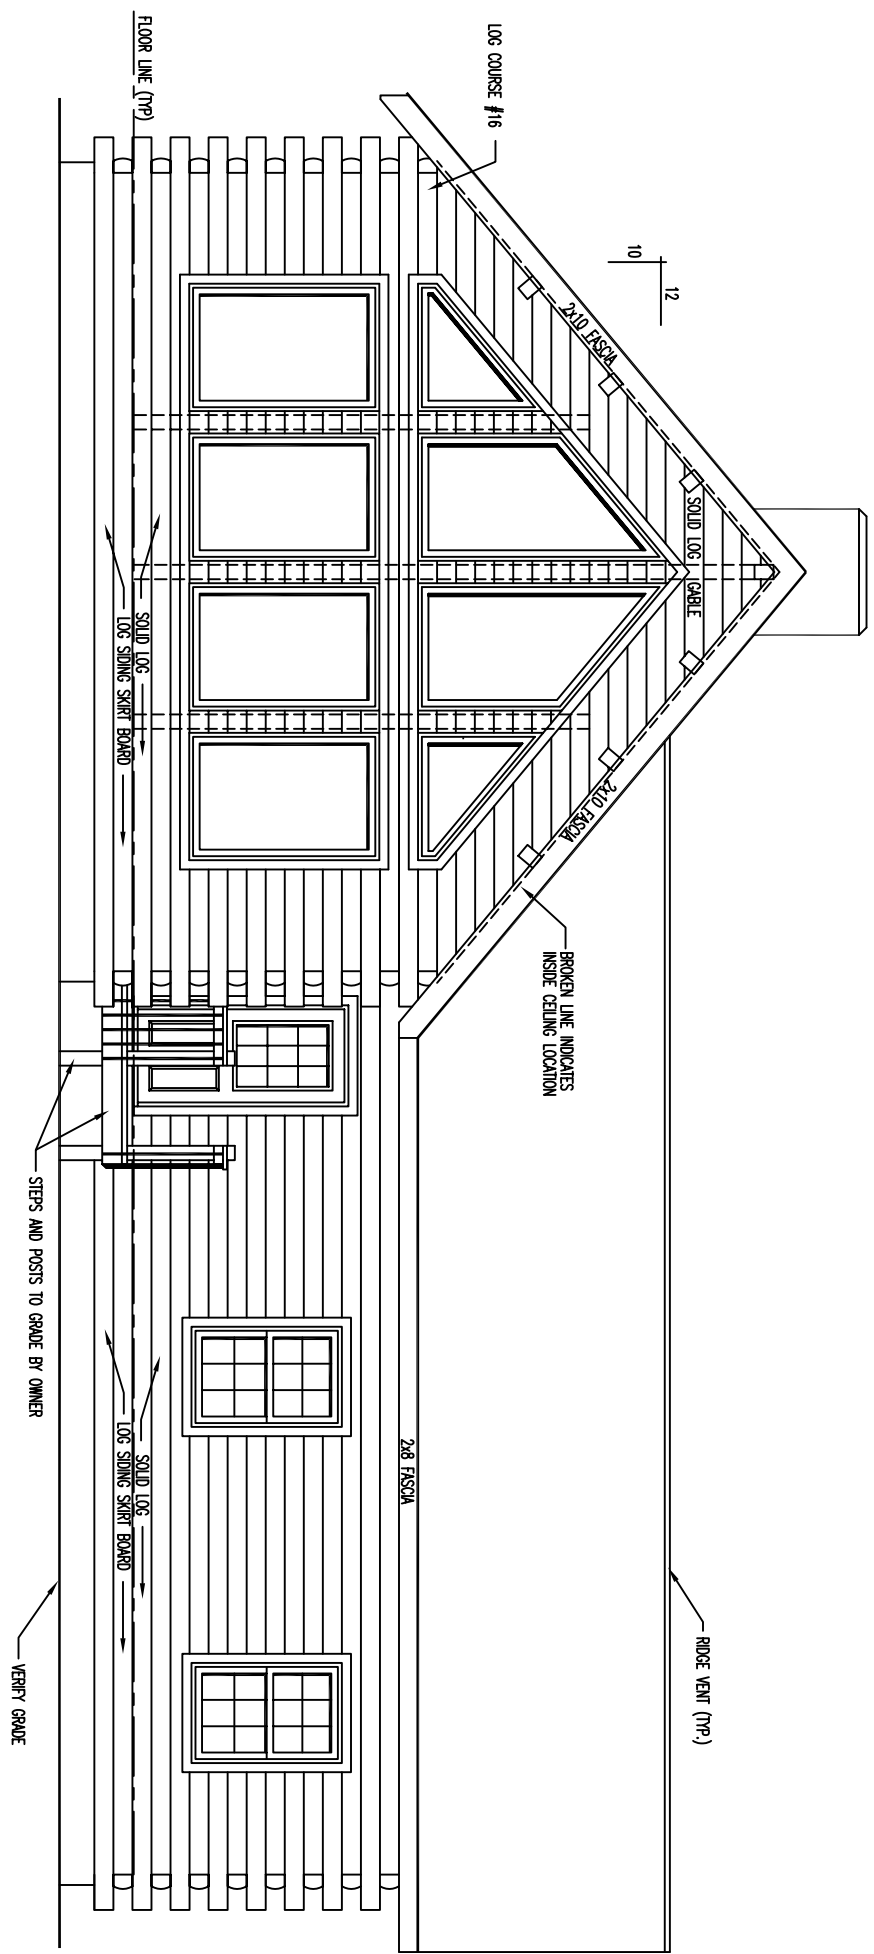


FRONT ELEVATION

**** NOTE: ****


EXTERIOR WINDOW TRIM REQUIRED AROUND PERIMETER OF FRONT WINDOWS AND TRAPEZOID WINDOWS - NO EXTERIOR TRIM REQUIRED BETWEEN WINDOWS - AREA BETWEEN WINDOWS IS LOG SIDING - SEE TRAPEZOID WINDOW DETAILS SHEET FOR ADDITIONAL INFORMATION AND TRAPEZOID BRACING DETAIL.

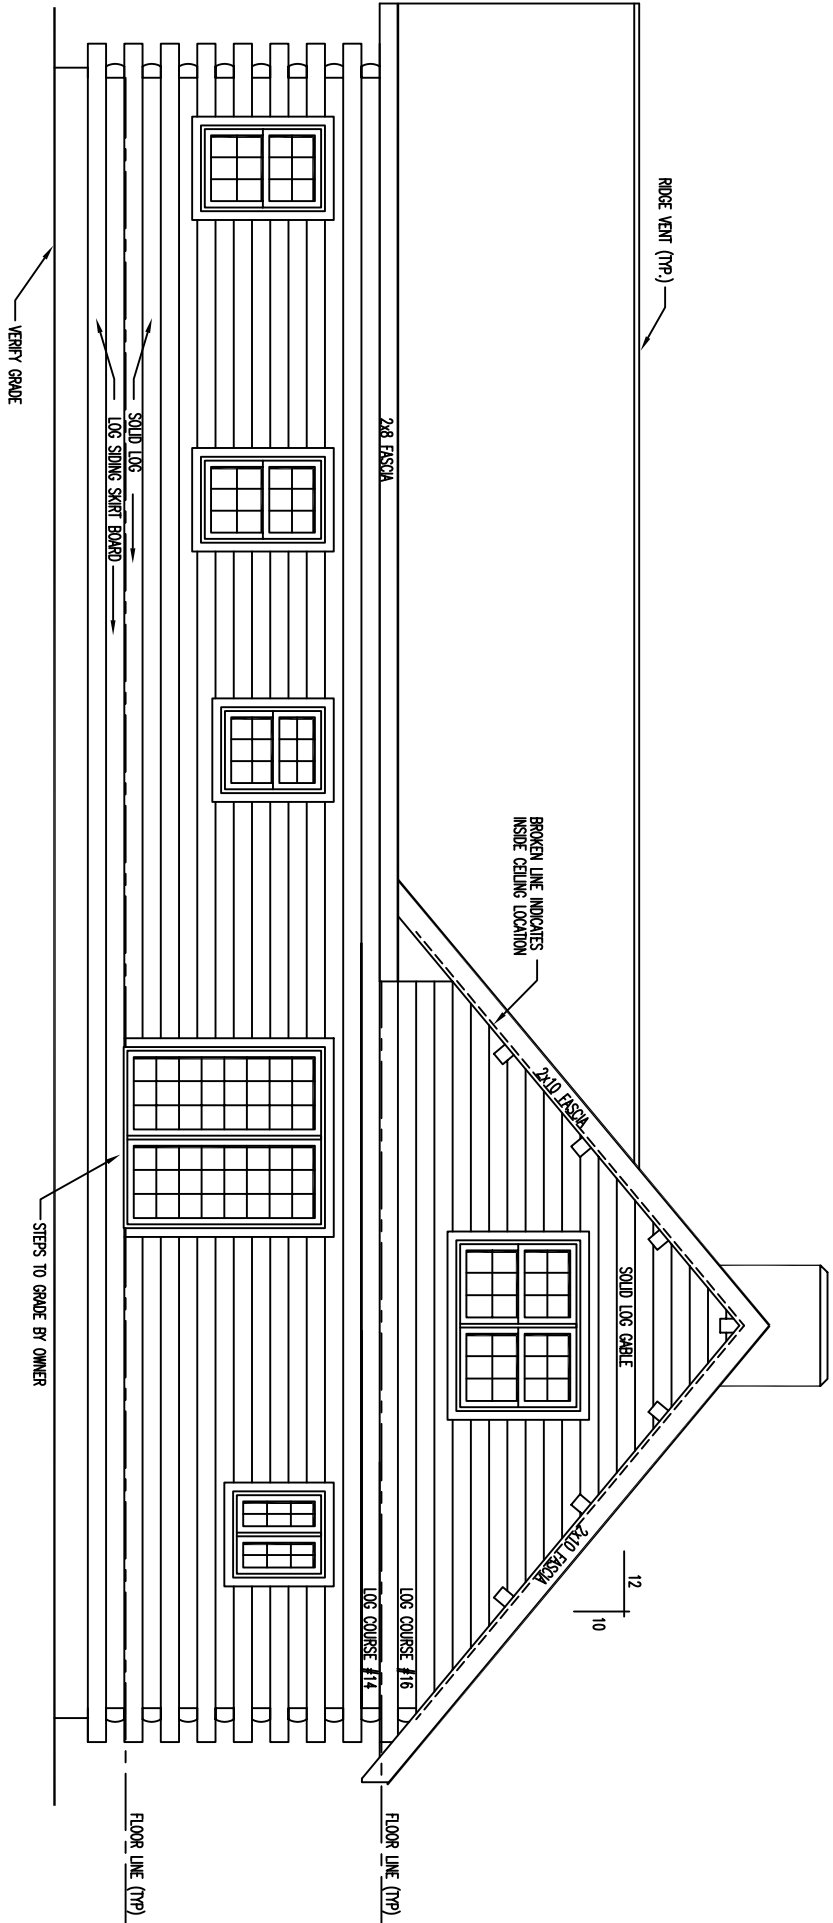

REAR ELEVATION

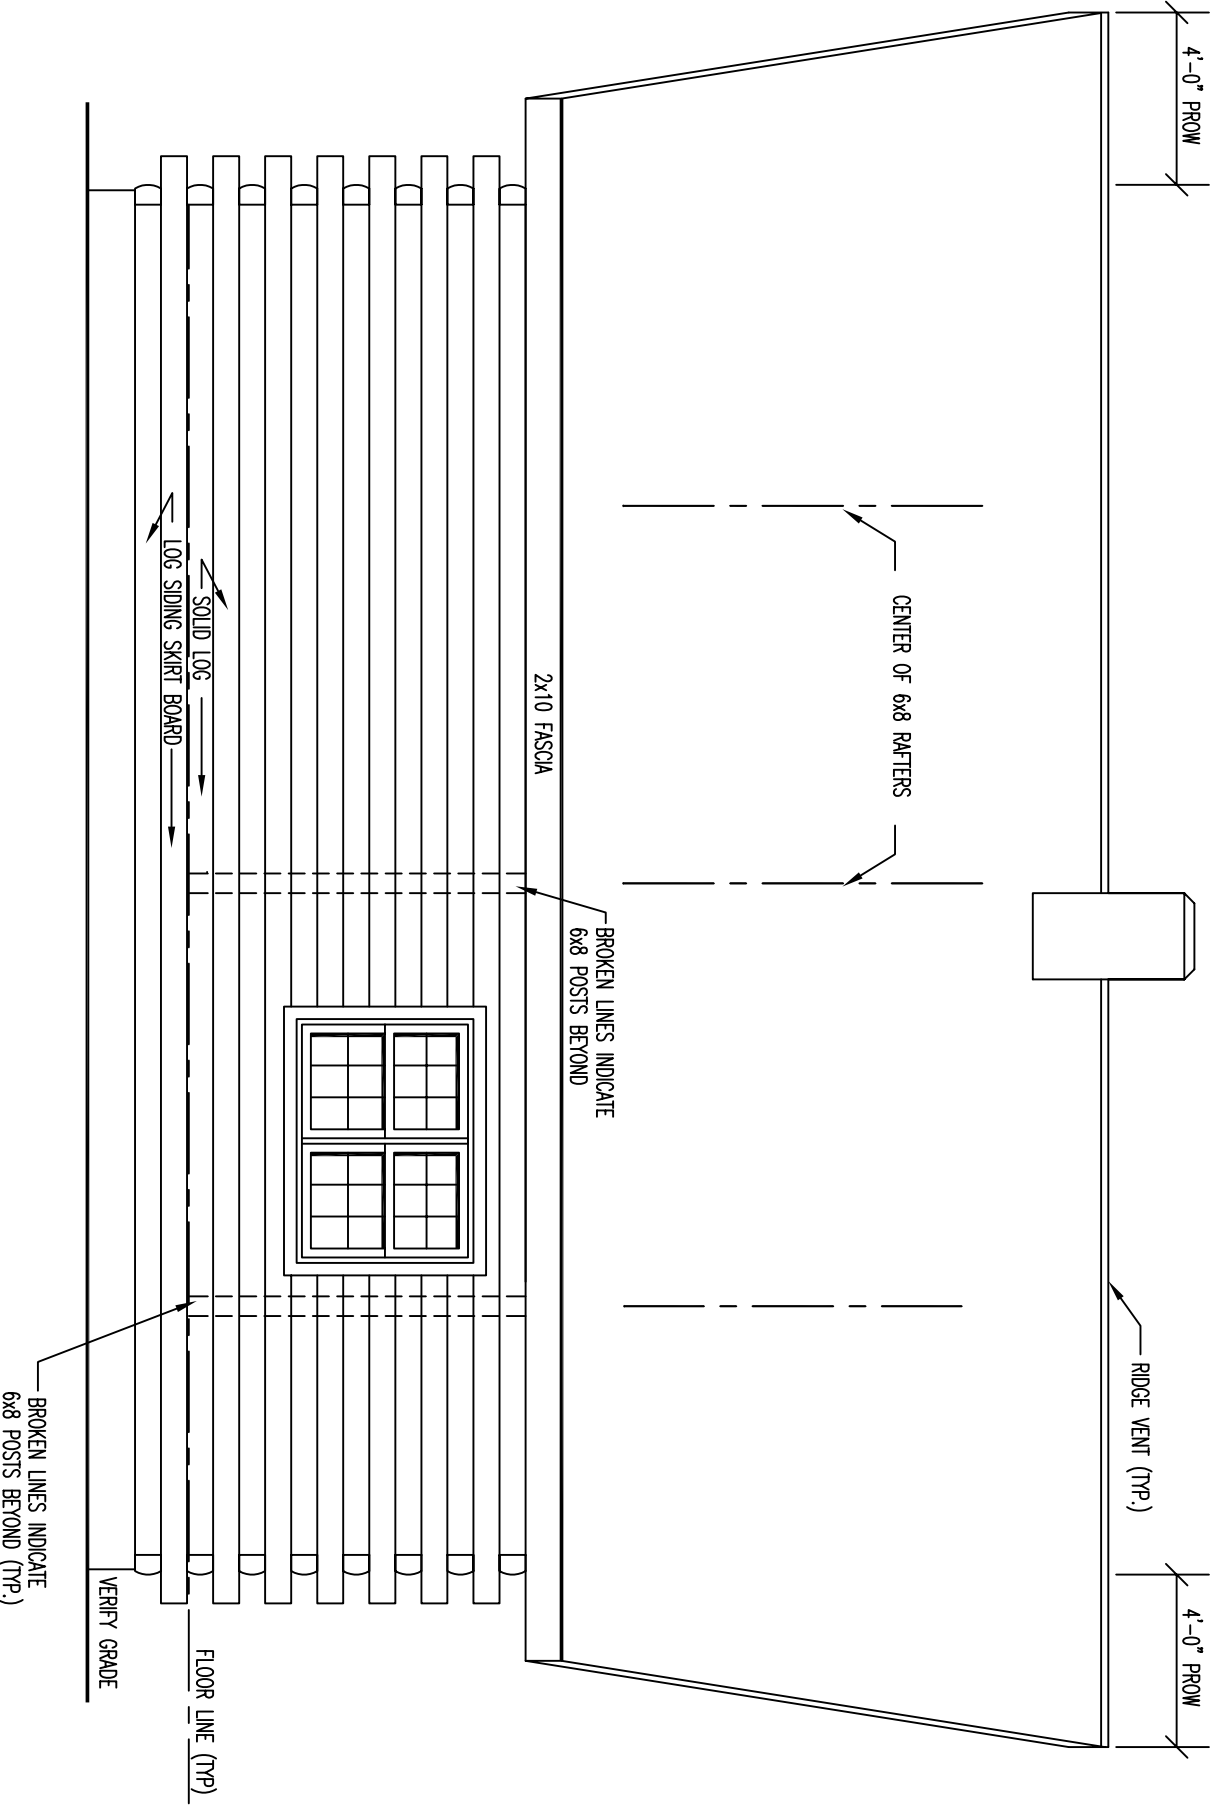


LEFT ELEVATION

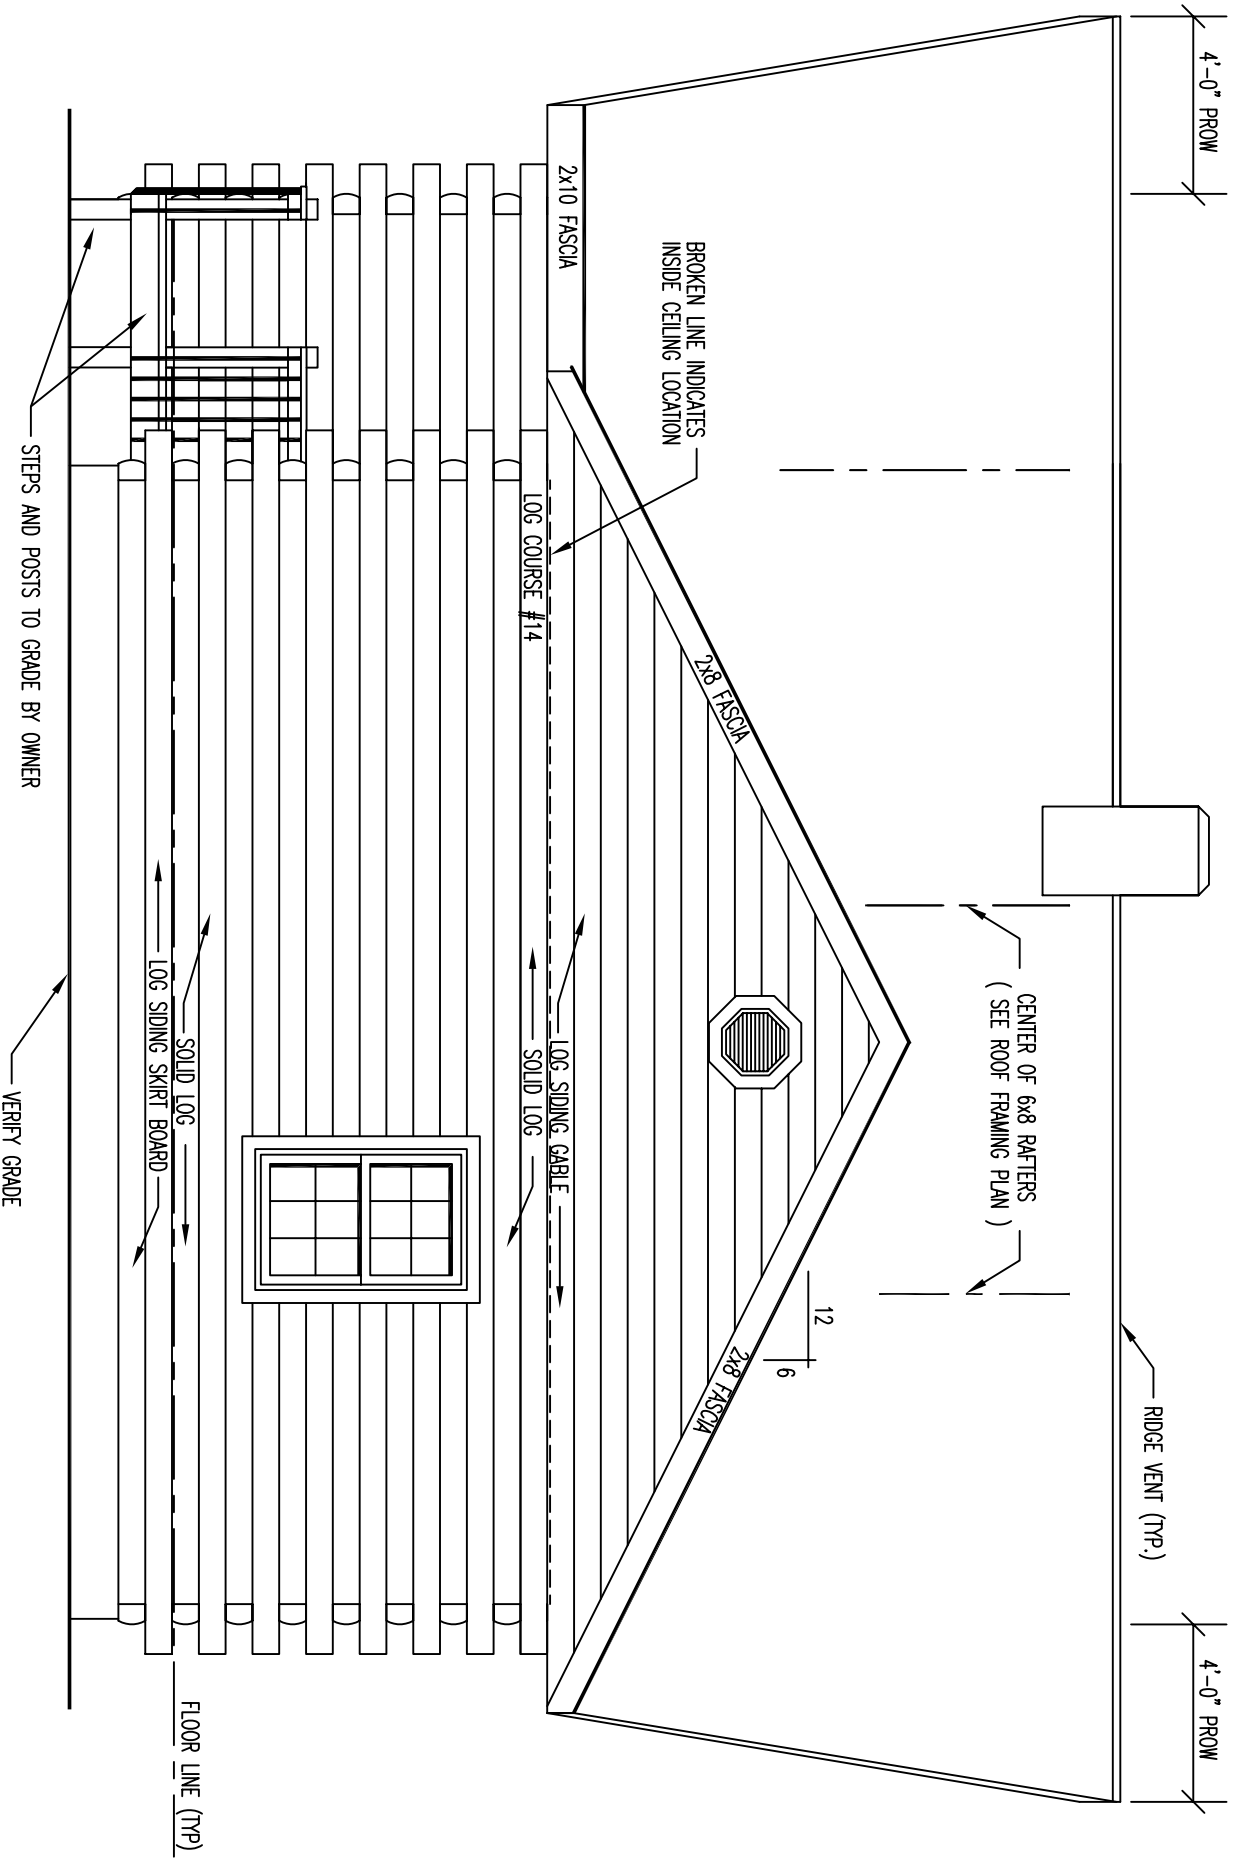


RIGHT ELEVATION

FLOOR AREA = 1577 SQ. FT.

FLOOR PLAN FIRST LEVEL

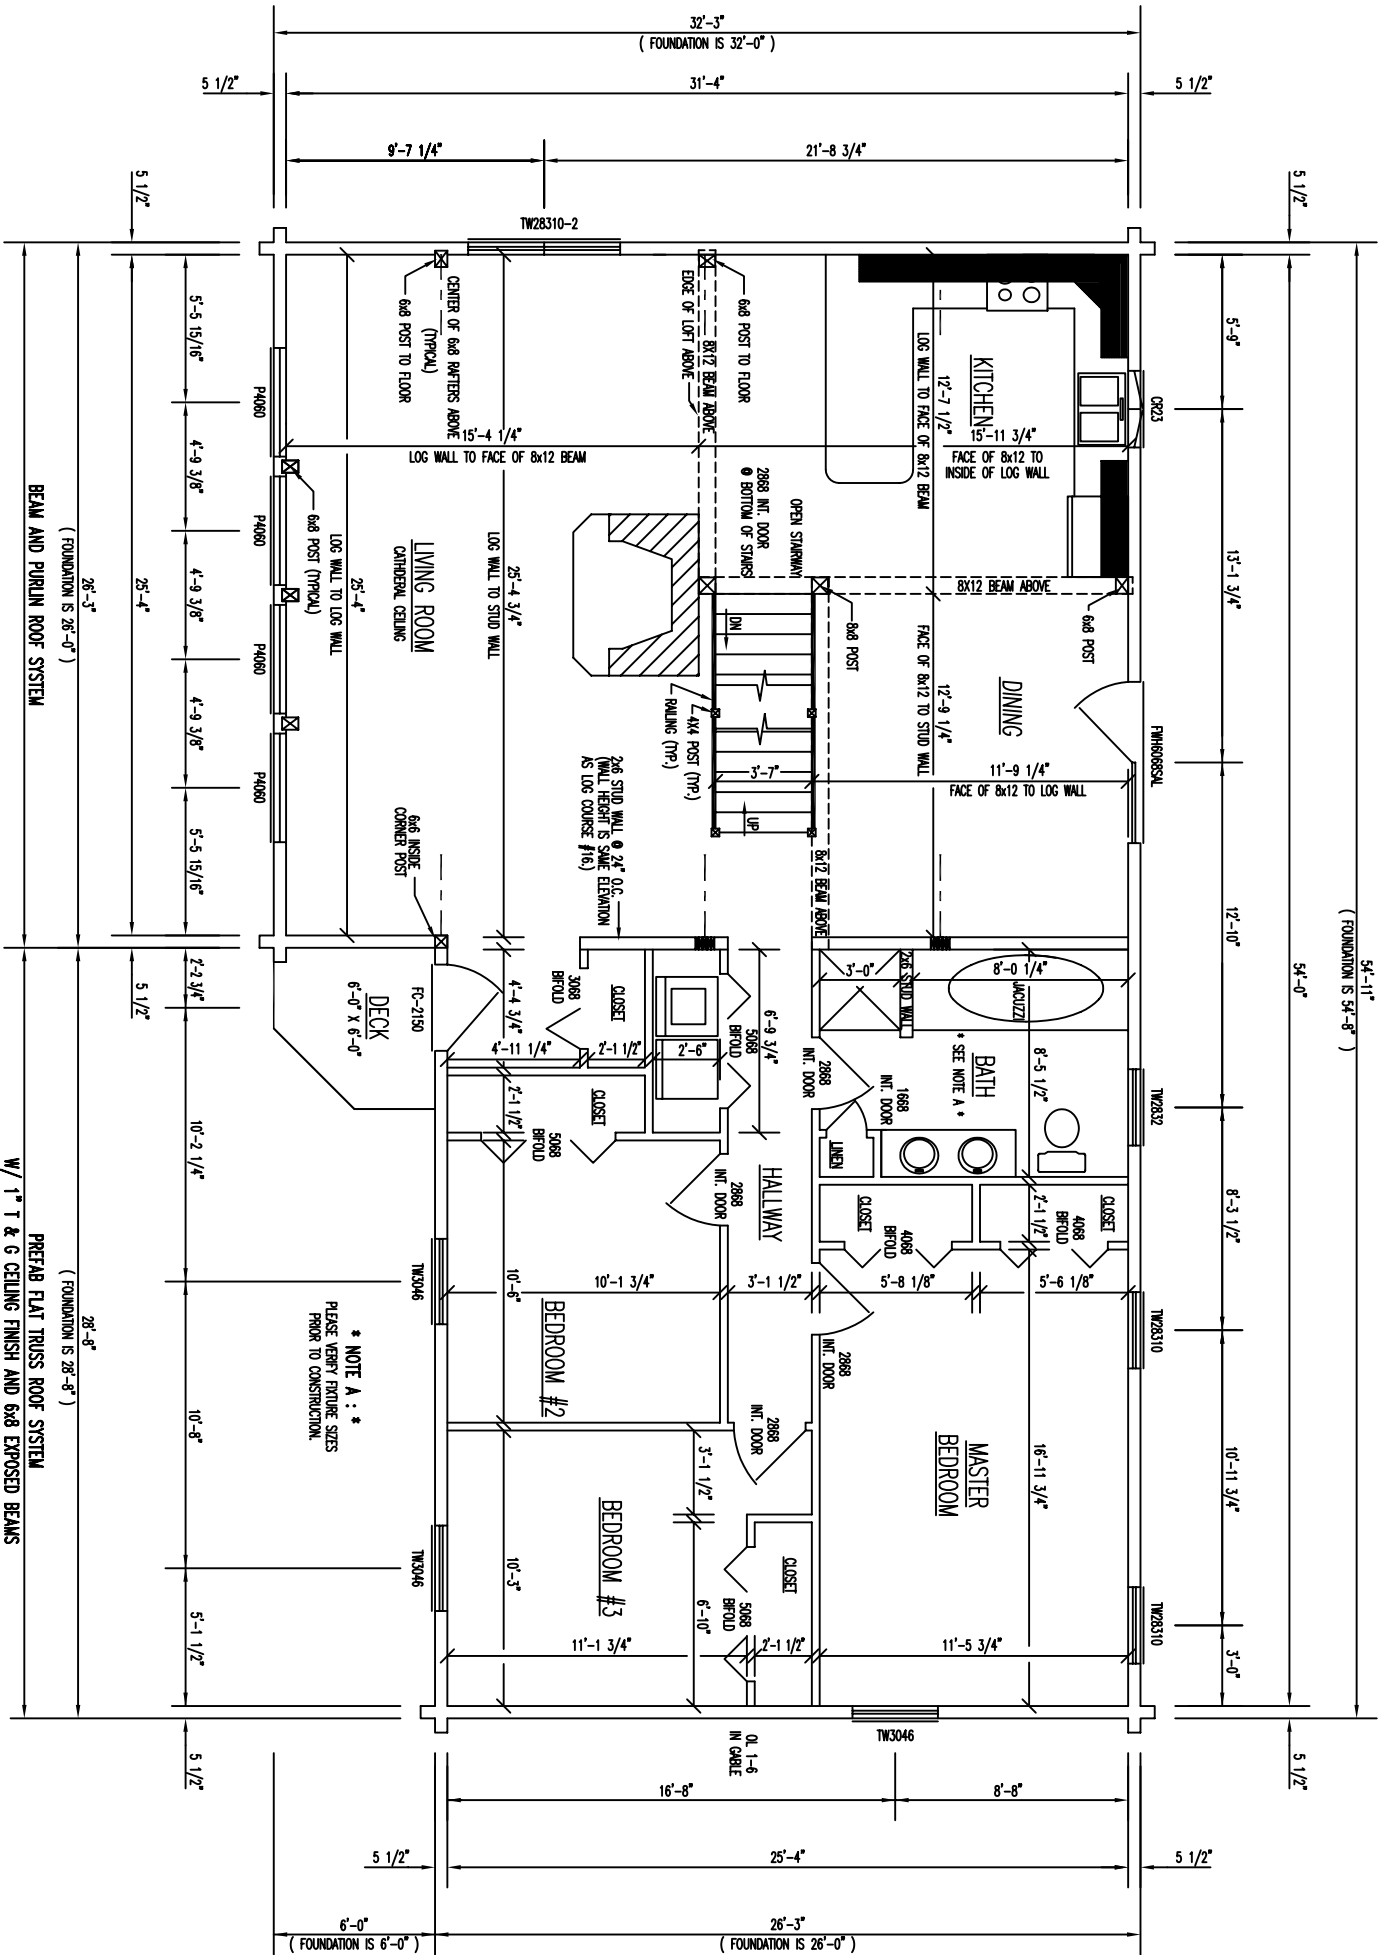

* NOTE A : *
PLEASE VERIFY FEATURE SIZES
PRIOR TO CONSTRUCTION.

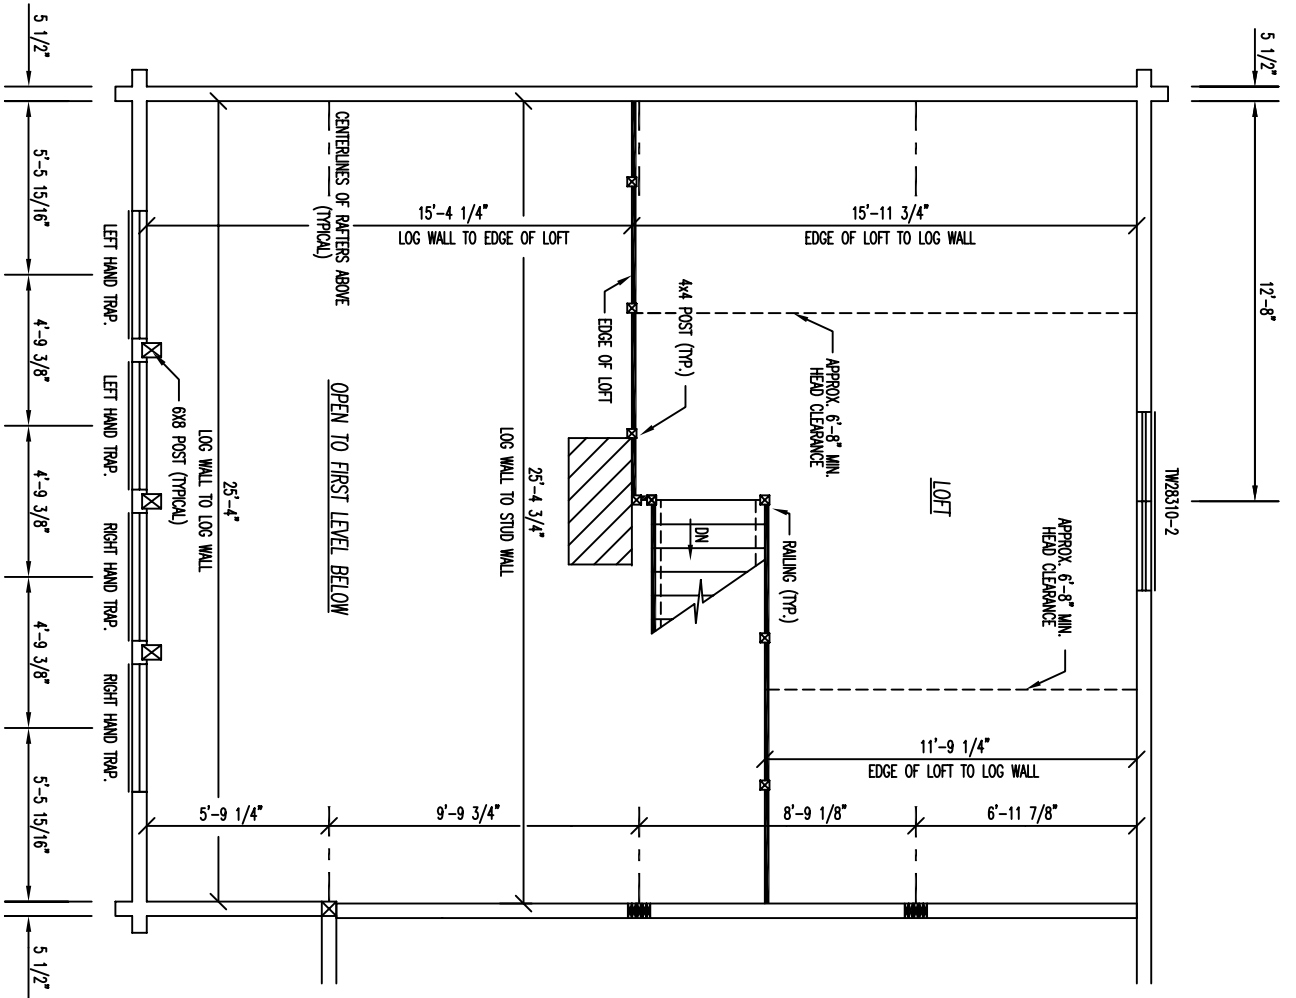

FLOOR PLAN SECOND LEVEL

FLOOR AREA = 370 SQ. FT.