



# FRONT ELEVATION

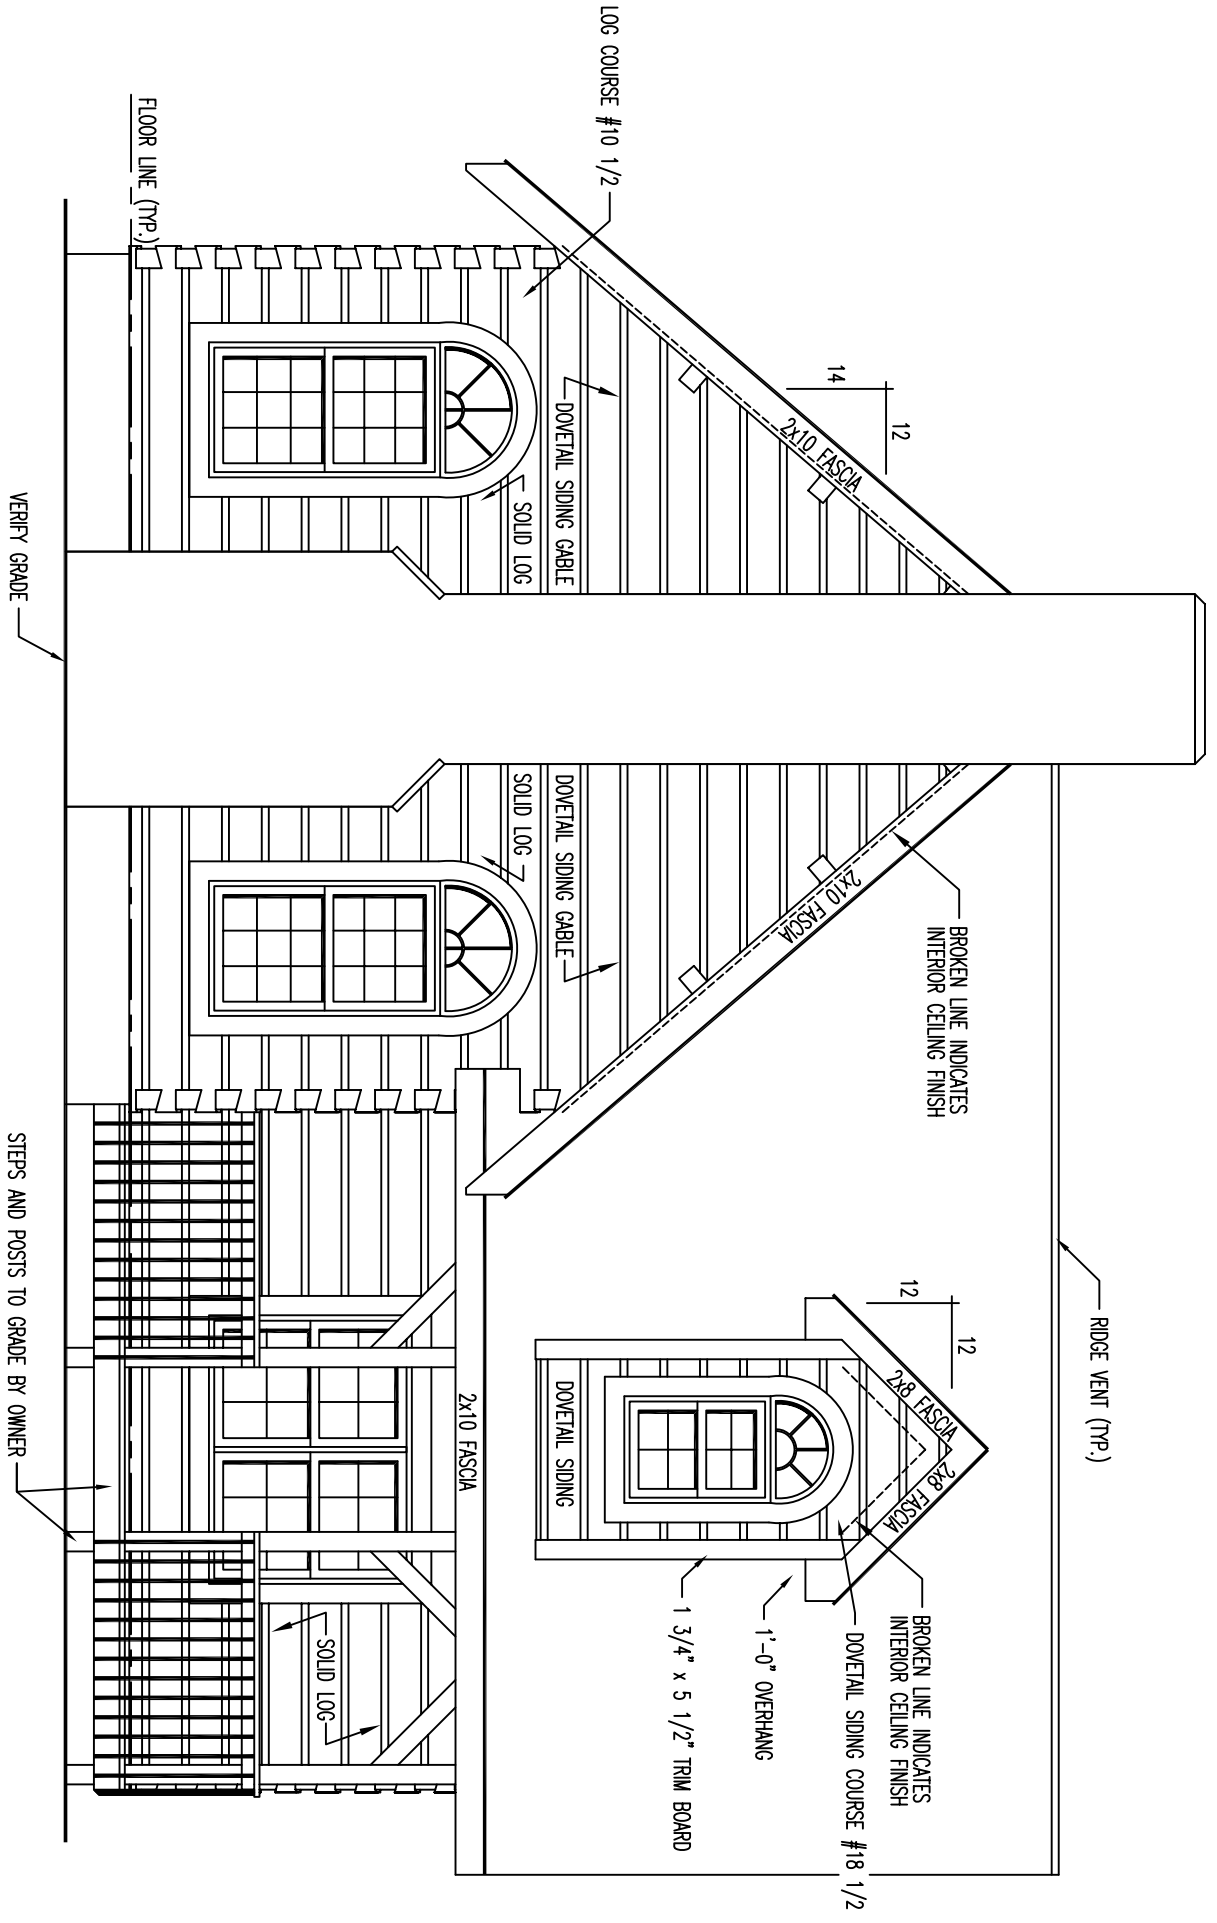

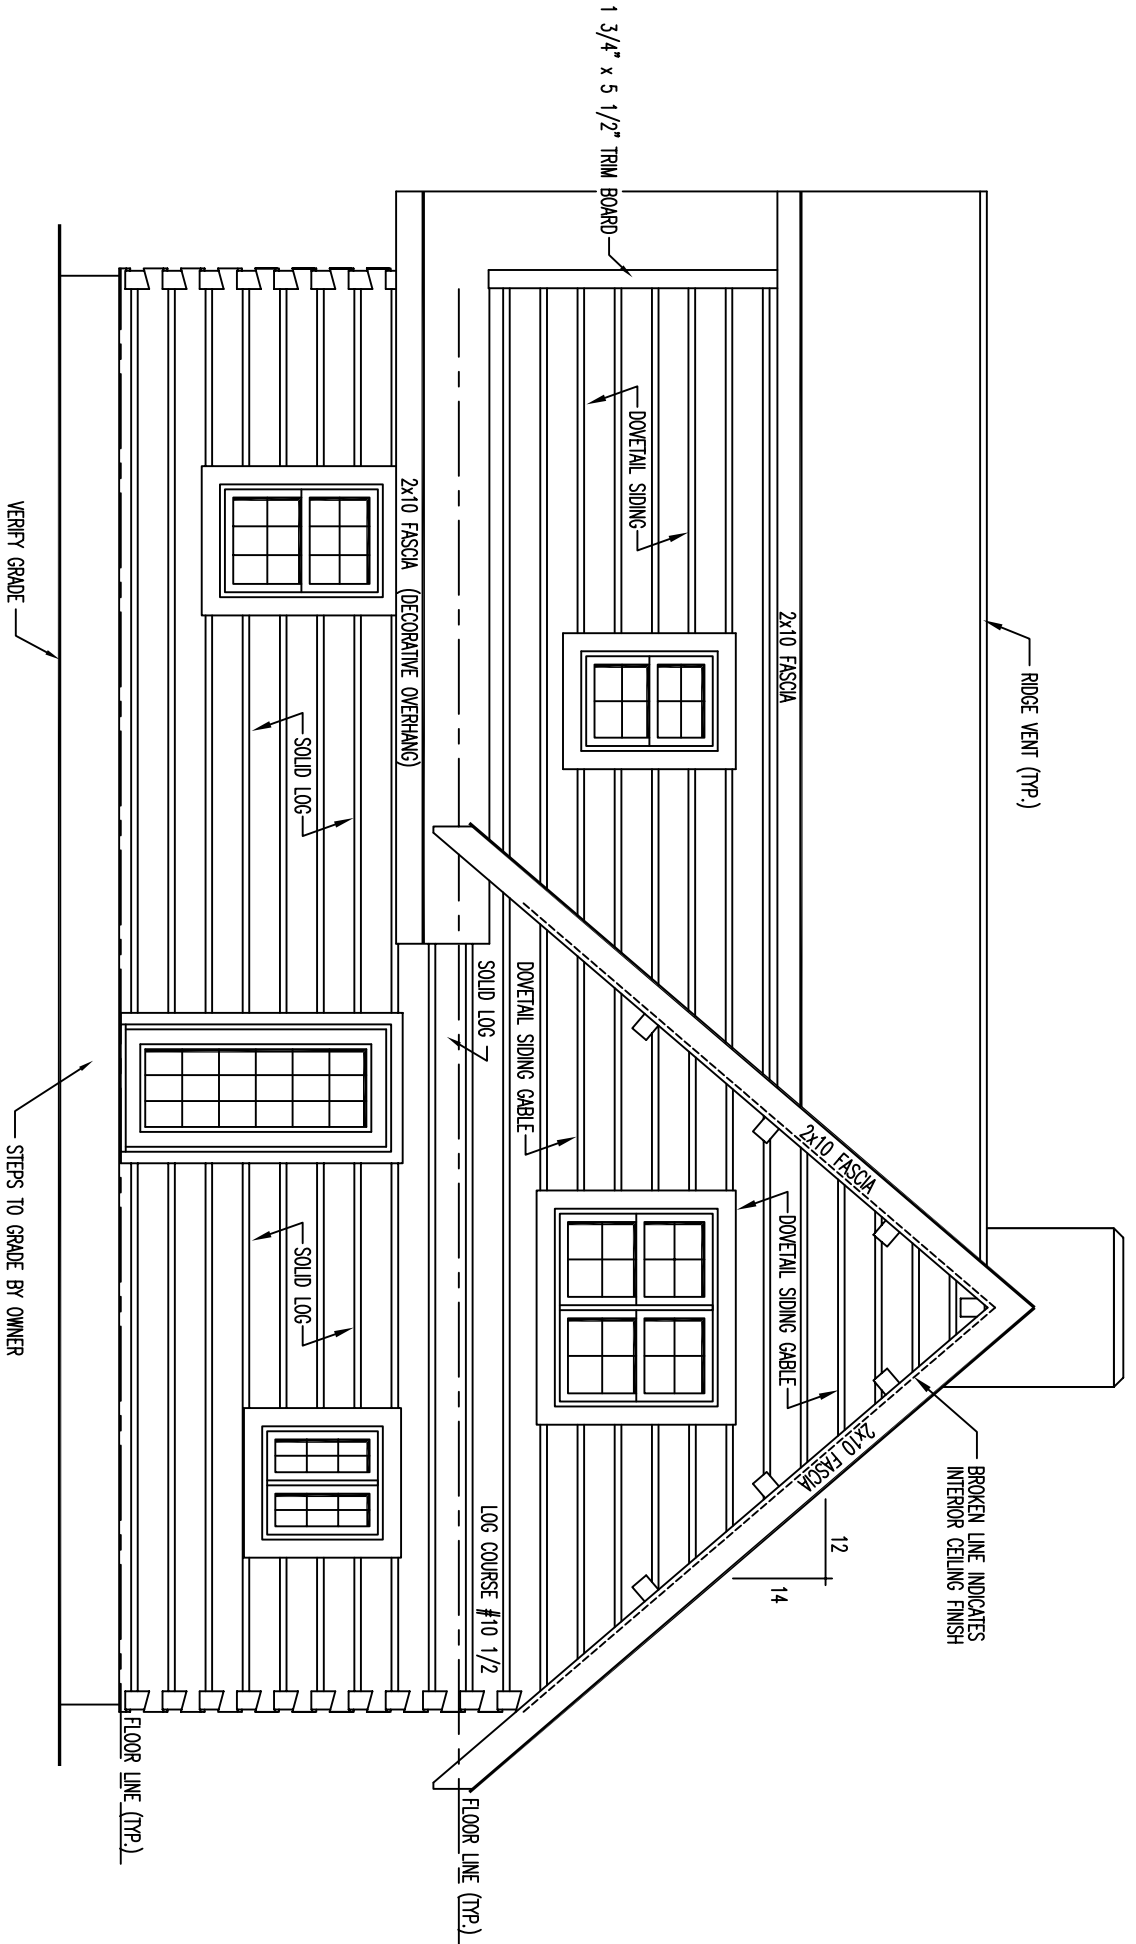

# REAR ELEVATION

VERIFY GRADE

STEPS TO GRADE BY OWNER

FLOOR LINE (TYP.)

FLOOR LINE (TYP.)

LOG COURSE #10 1/2

2x10 FASCIA (DECORATIVE OVERHANG)

DOVETAIL SIDING GABLE

SOLID LOG

SOLID LOG

SOLID LOG

1 3/4" x 5 1/2" TRIM BOARD

DOVETAIL SIDING

2x10 FASCIA

2x10 FASCIA


2x10 FASCIA

12


14

RIDGE VENT (TYP.)


BROKEN LINE INDICATES INTERIOR CEILING FINISH

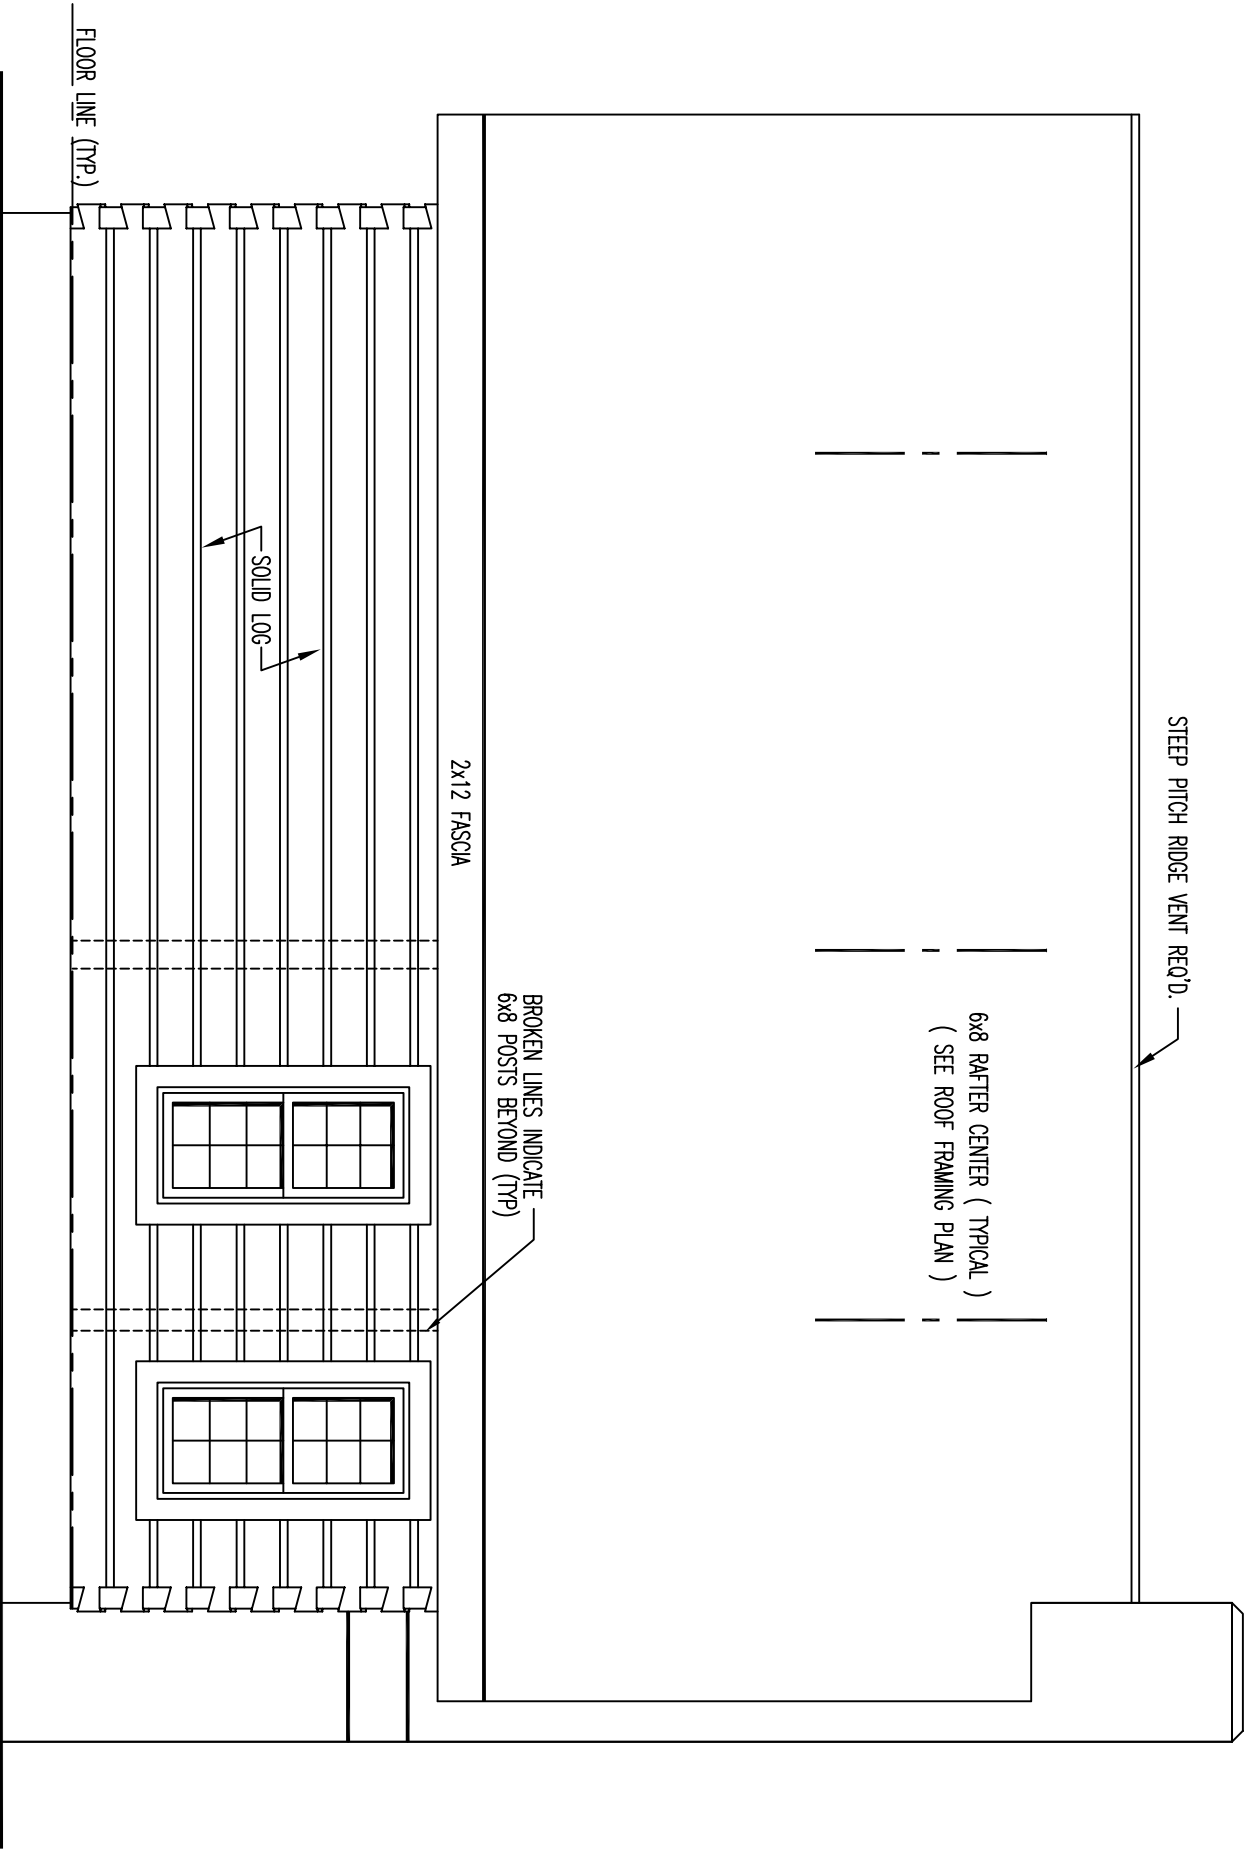

LEFT ELEVATION

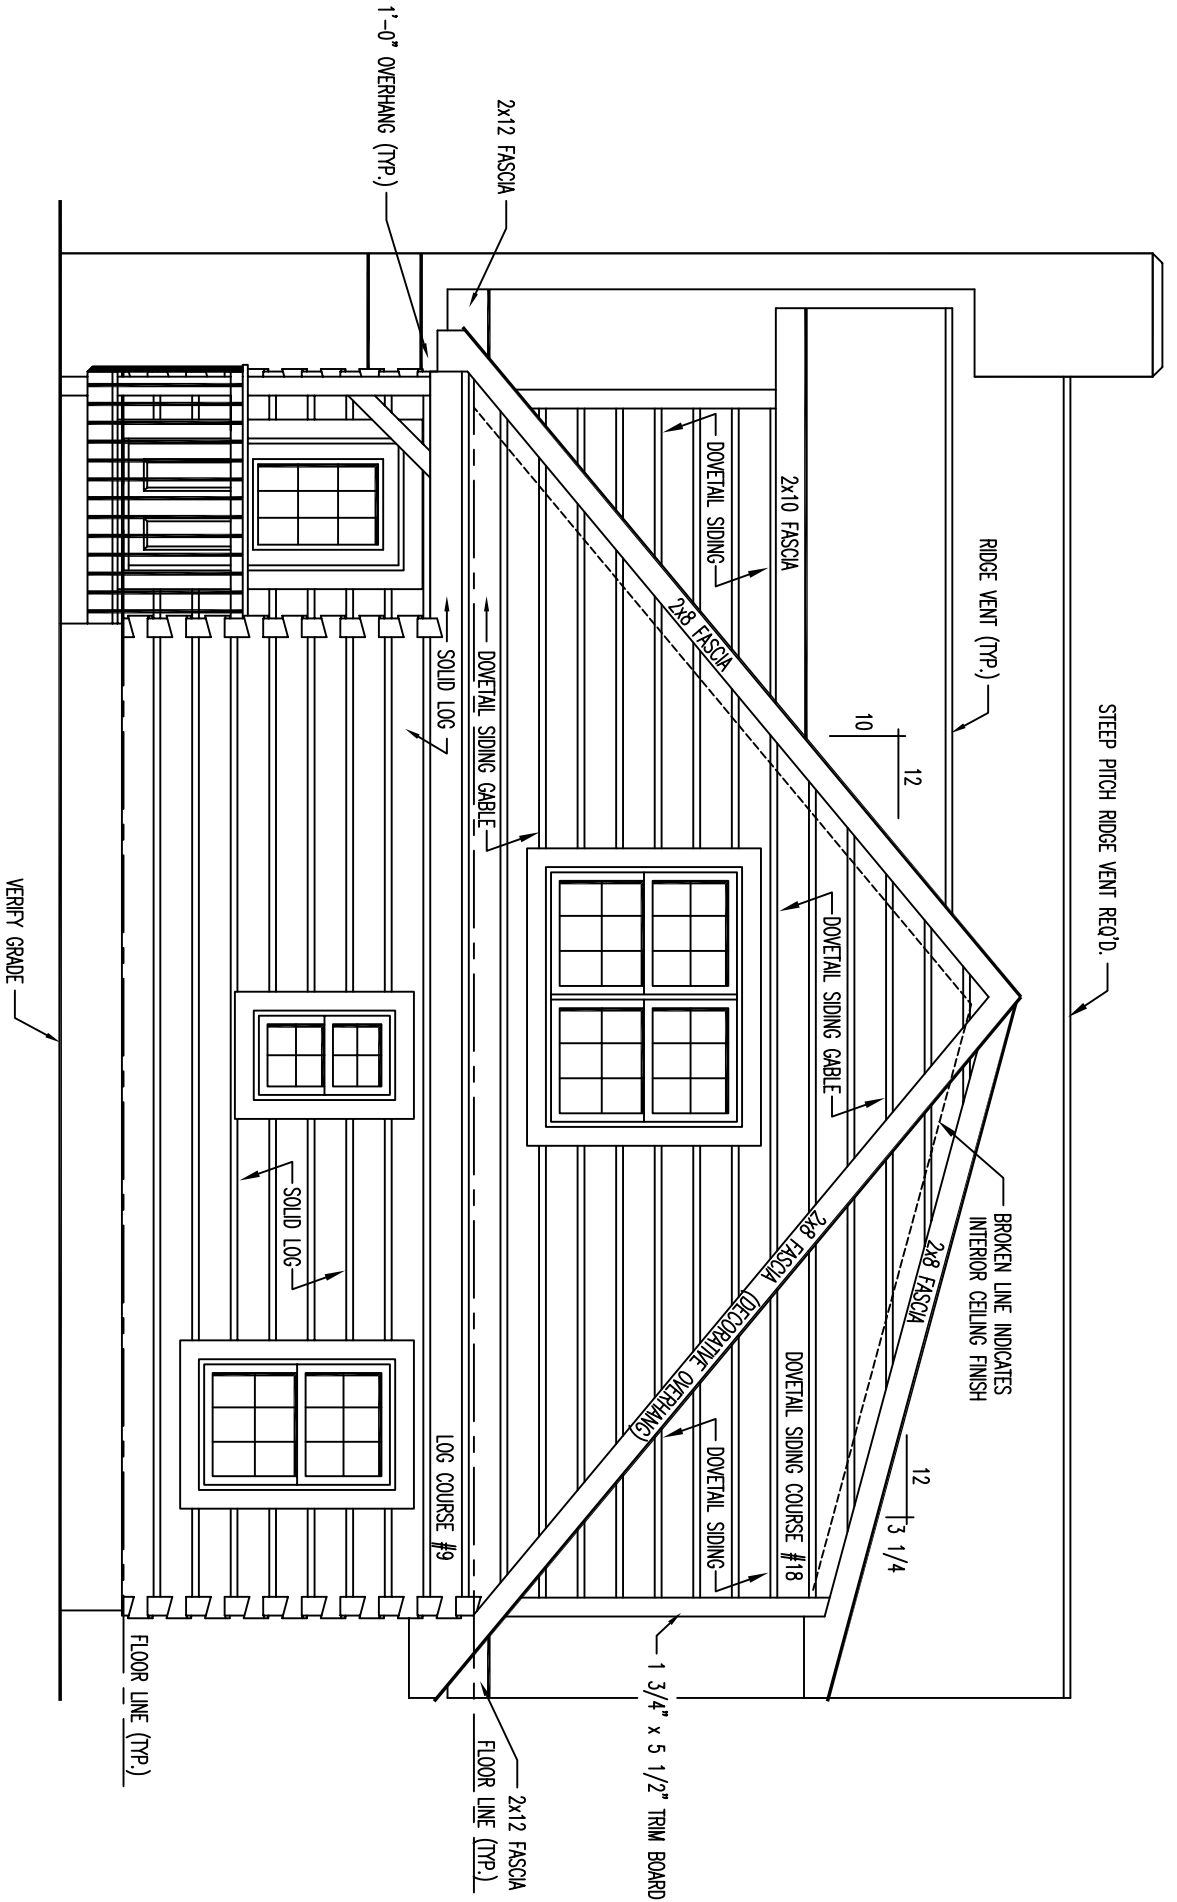


RIGHT ELEVATION

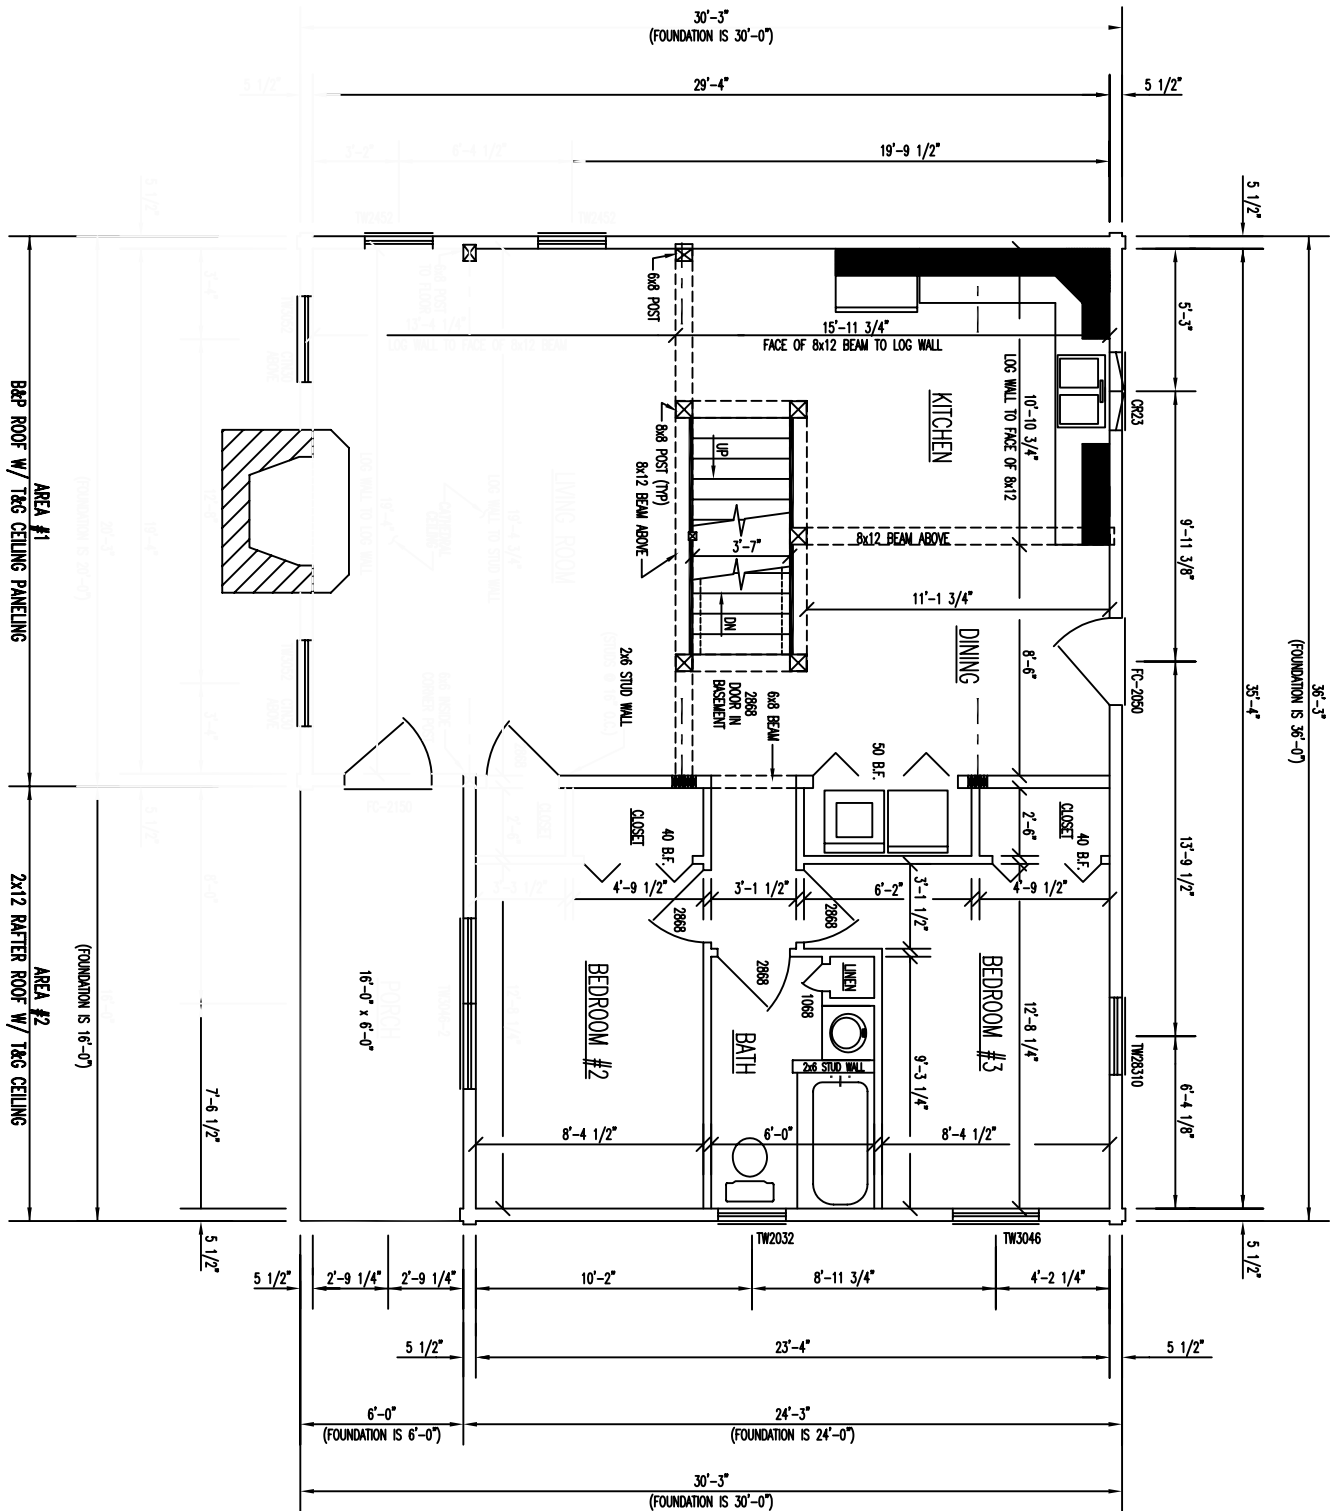

**FLOOR PLAN 1st LEVEL**

FLOOR AREA = 984 SQ. FT.

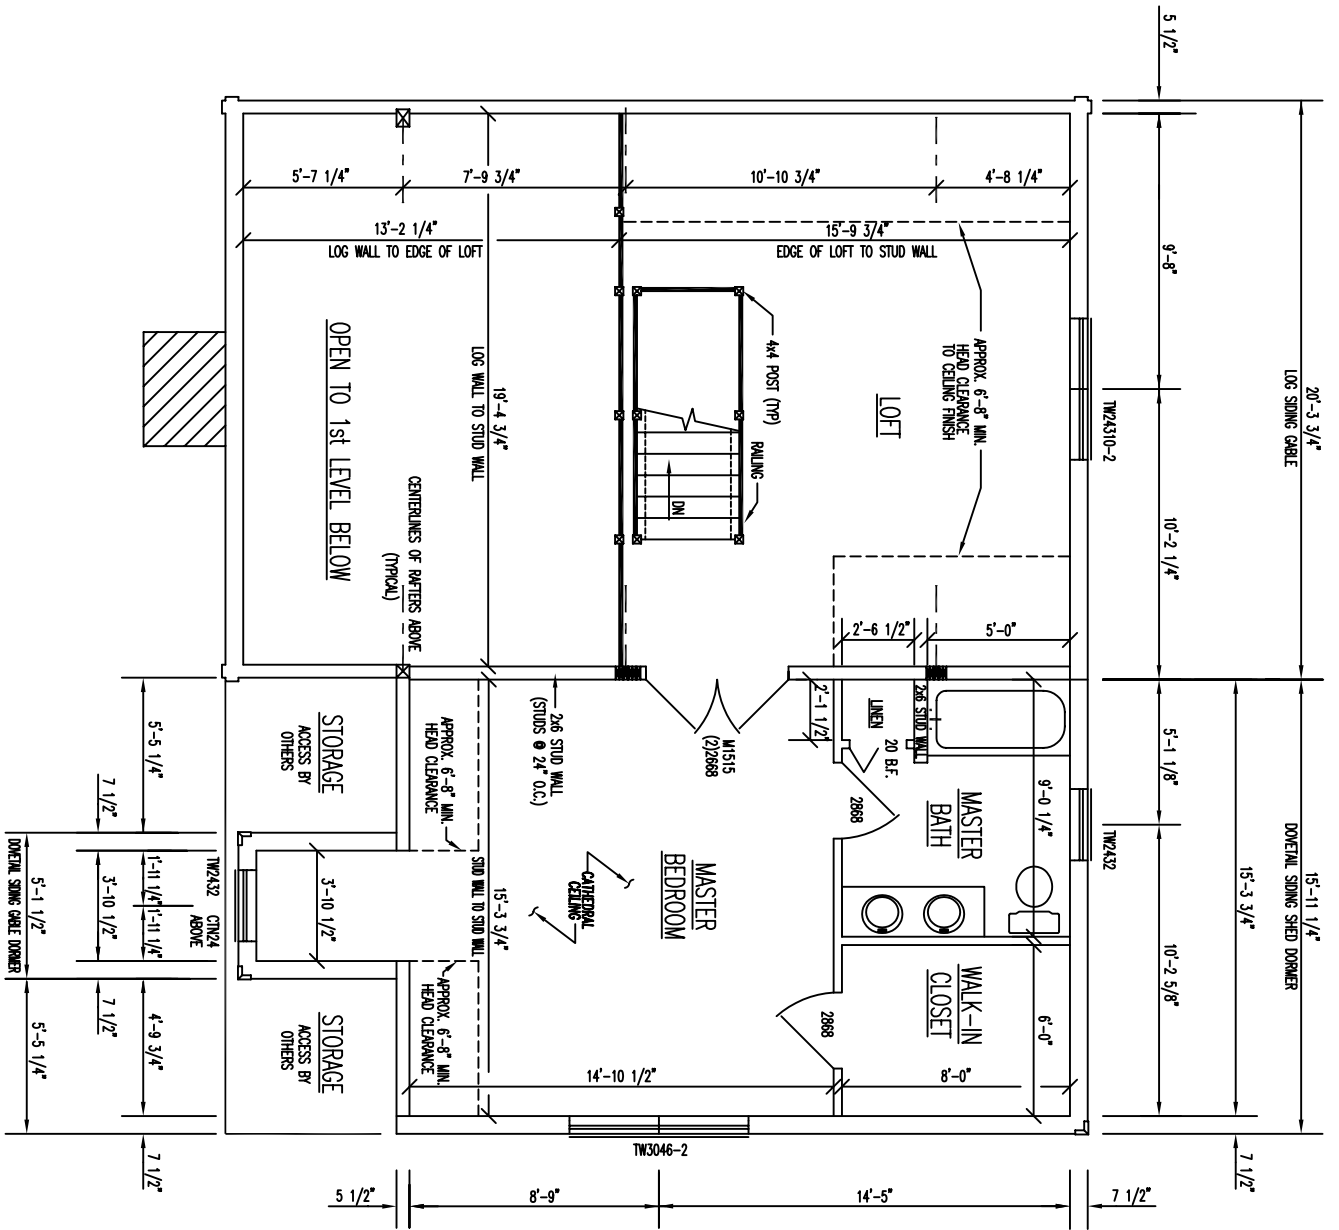

# FLOOR PLAN 2ND LEVEL

FLOOR AREA = 800 SQ. FT.