




**FRONT ELEVATION**

**NOTE:**  
 RAFTERS TO GRADE BY OTHERS  
 SLOPE IS TO BE 1 TO 12 MINIMUM

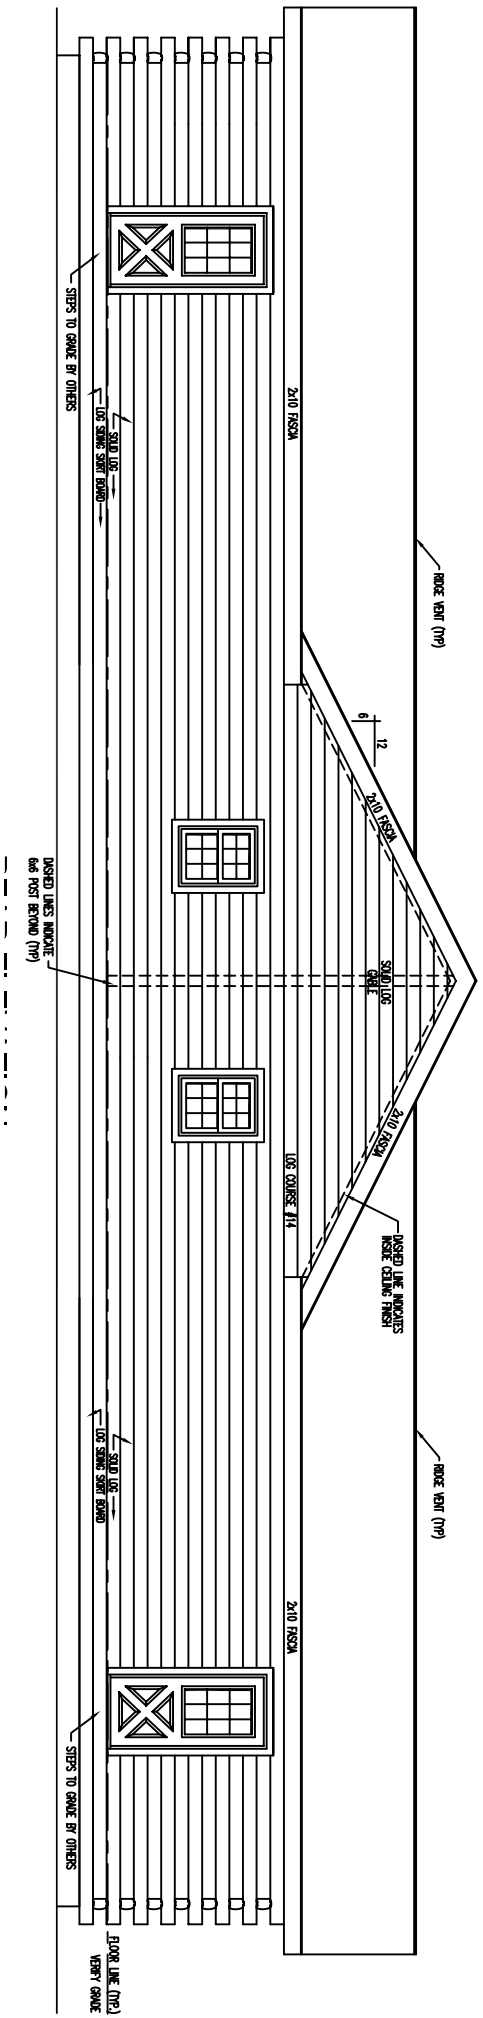

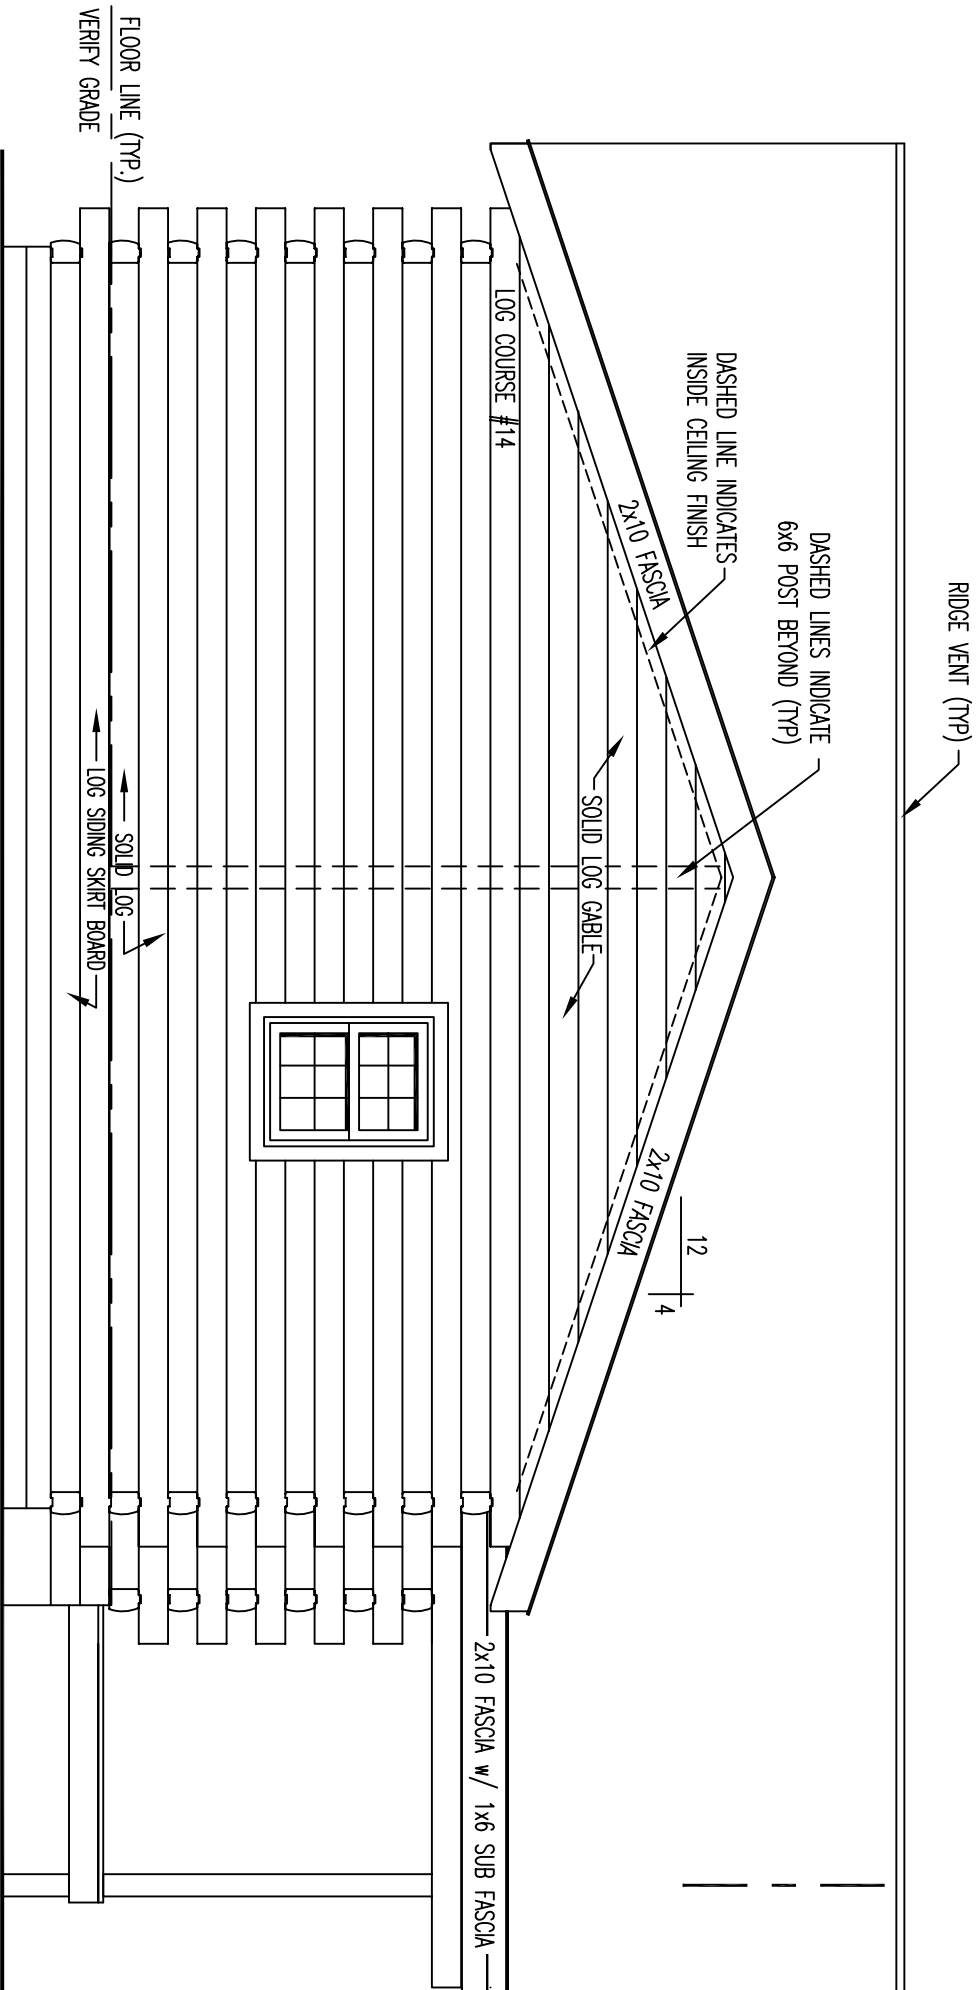


# LEFT ELEVATION

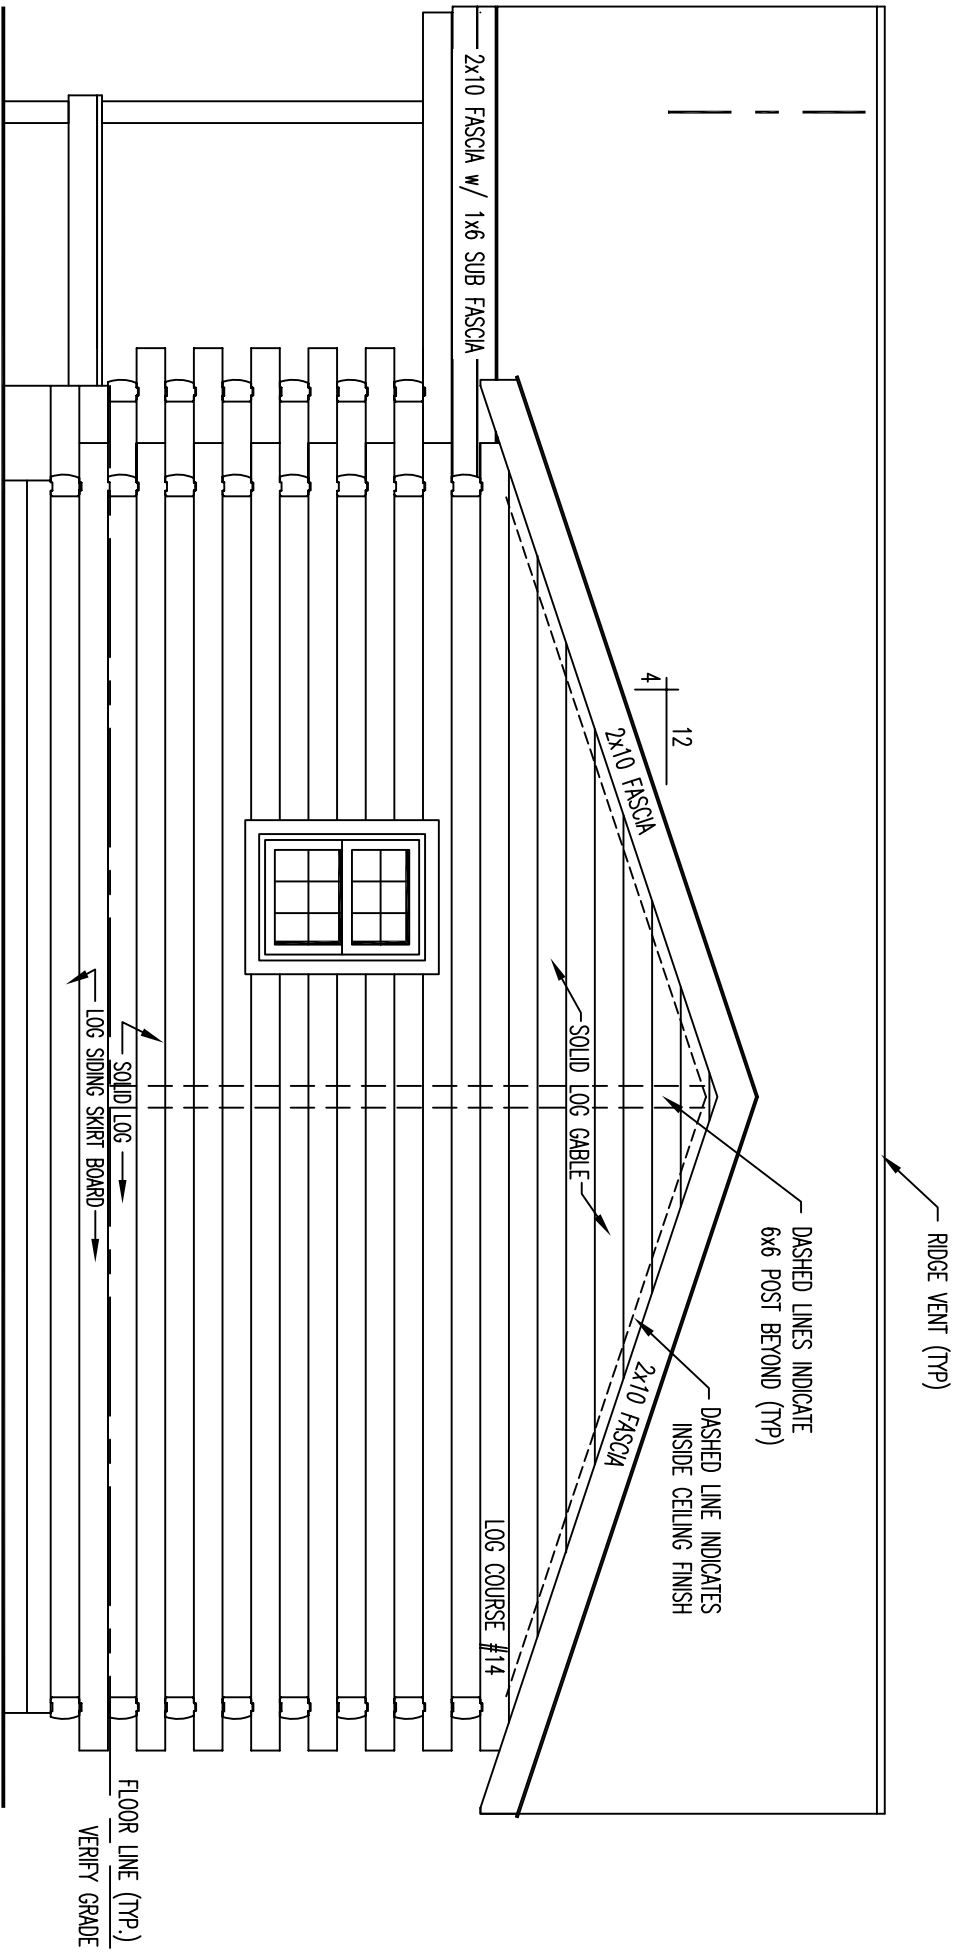

# RIGHT ELEVATION

(SOLID LOG GABLE)  
 2x12 CATHEDRAL RAFTER ROOF SYSTEM  
 W/ 1" T & G CEILING FINISH & 4x8 COLLAR TIES

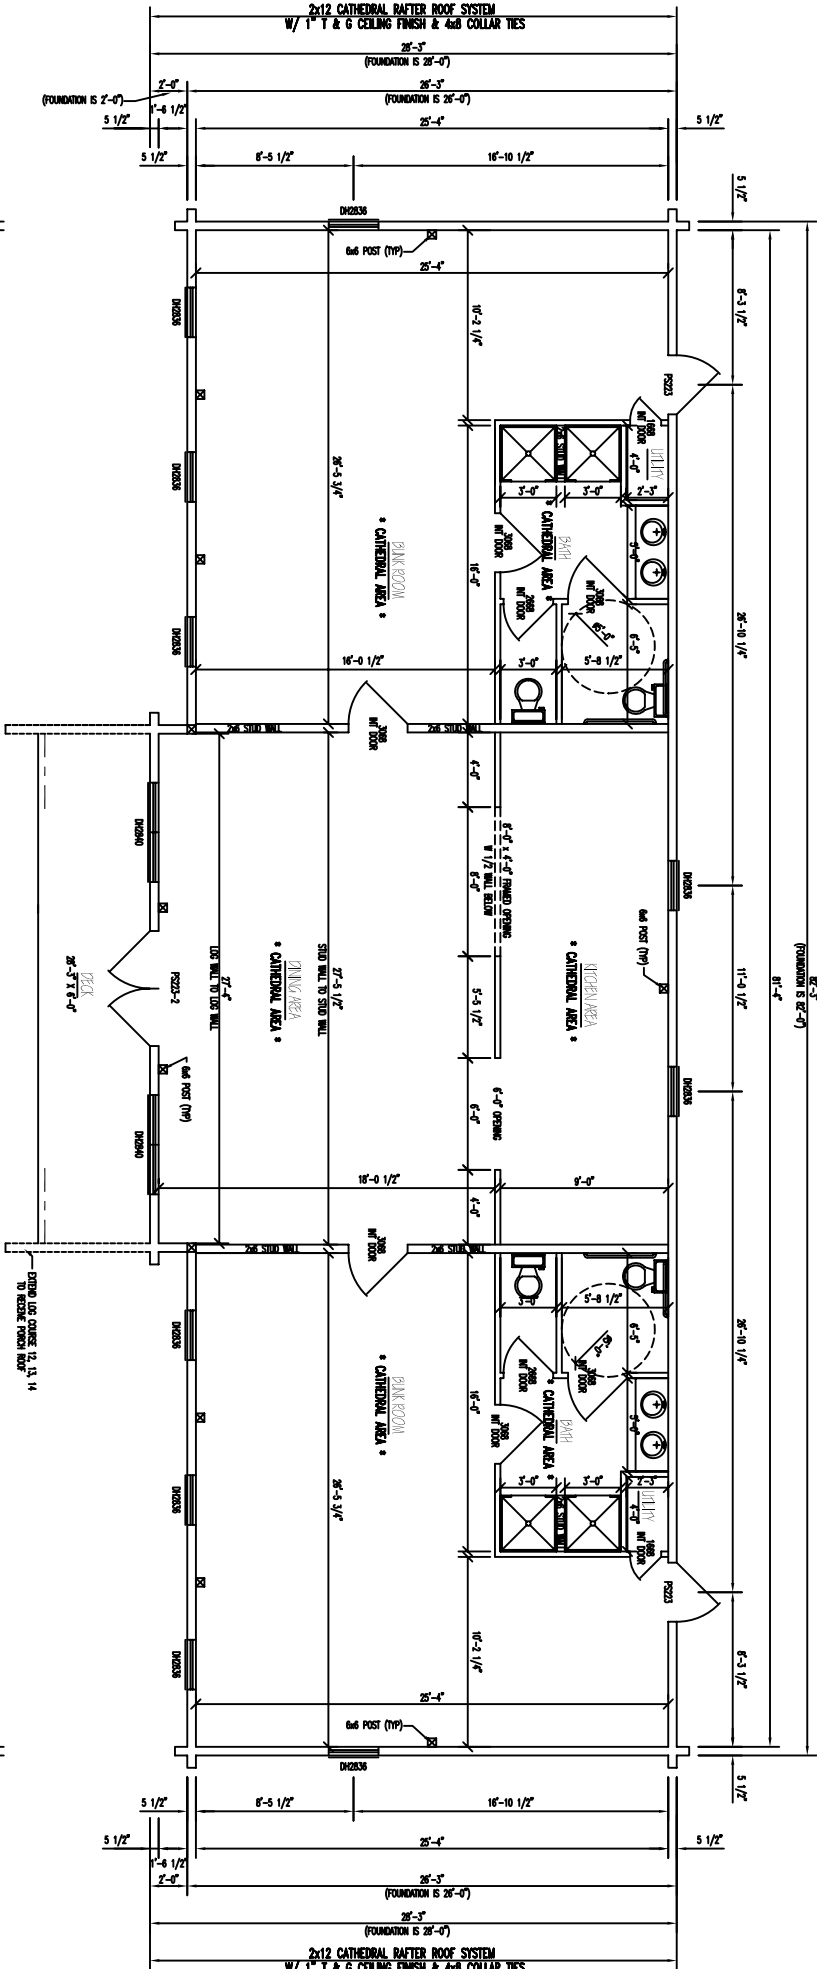

(SOLID LOG GABLE)

(SOLID LOG GABLE)

1ST LEVEL FLOOR PLAN  
 FLOOR AREA = 2,188 SQ. FT.

(SOLID LOG GABLE)  
 2x12 CATHEDRAL RAFTER ROOF SYSTEM  
 W/ 1" T & G CEILING FINISH & 4x8 COLLAR TIES