



LEFT ELEVATION

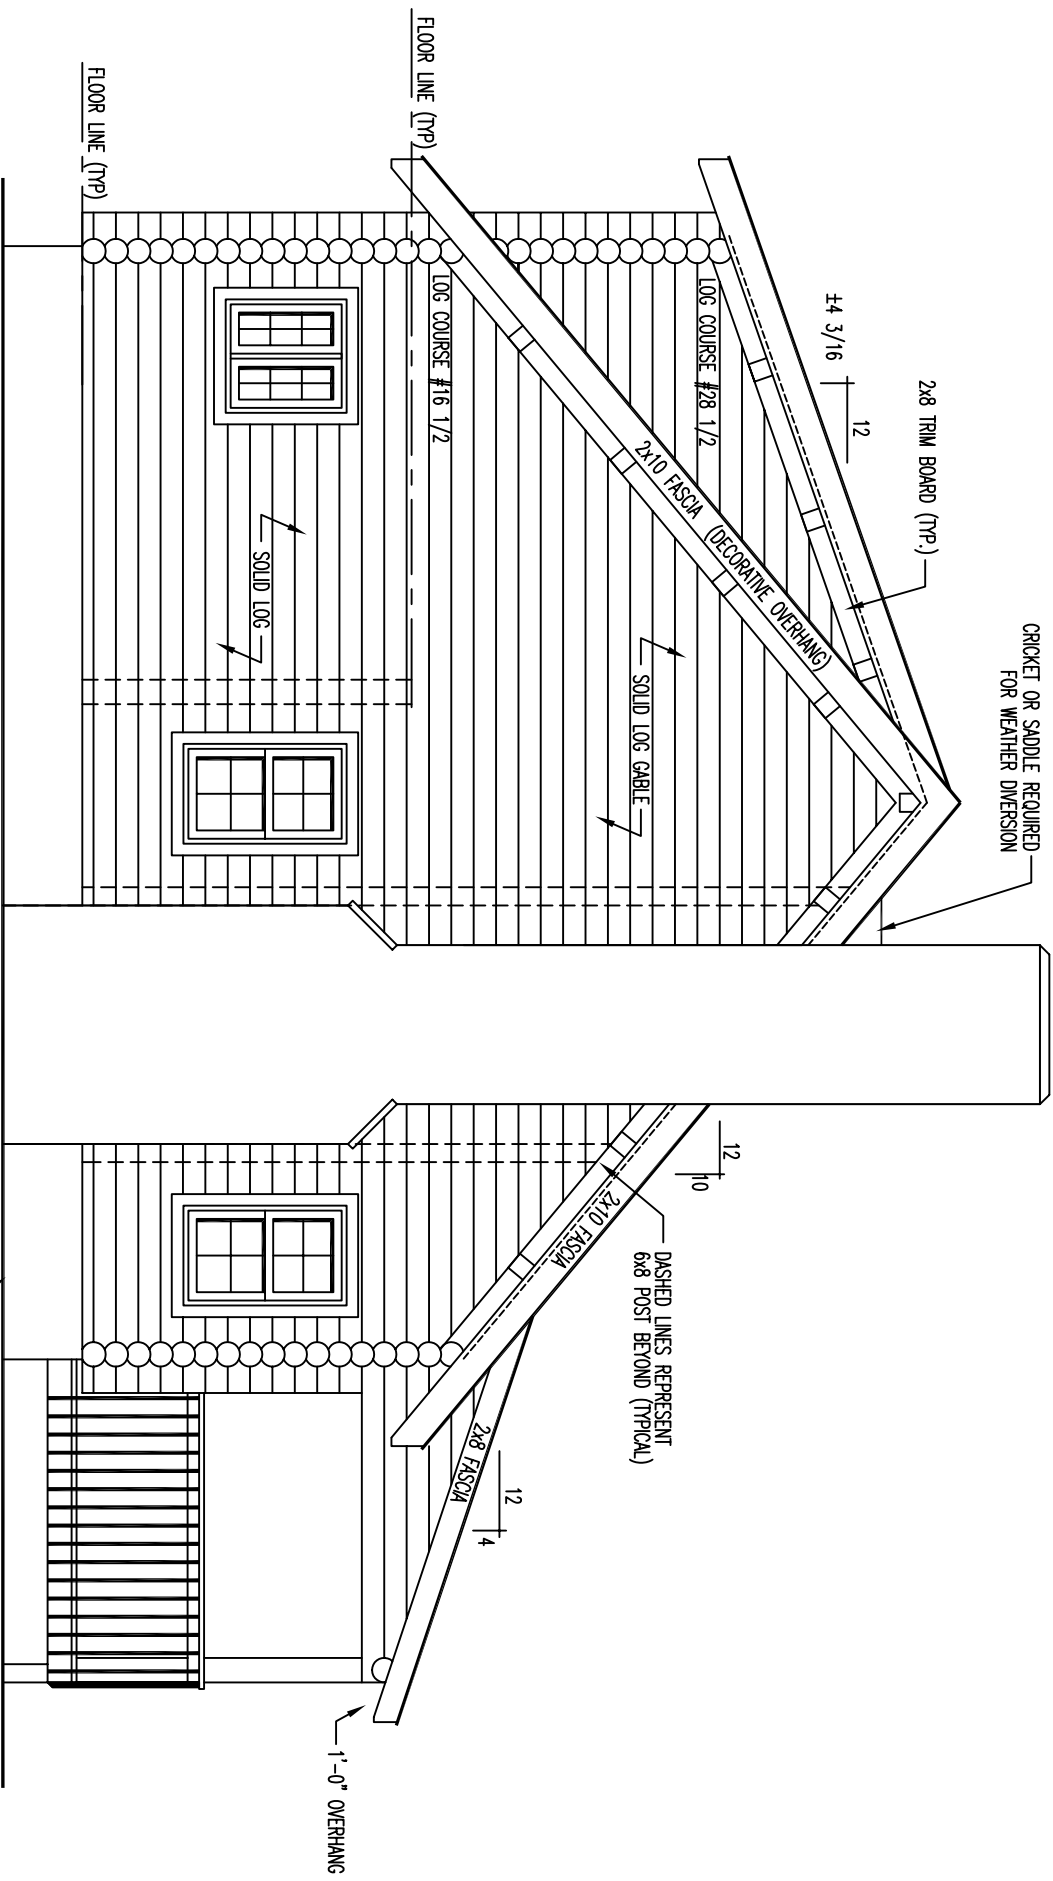


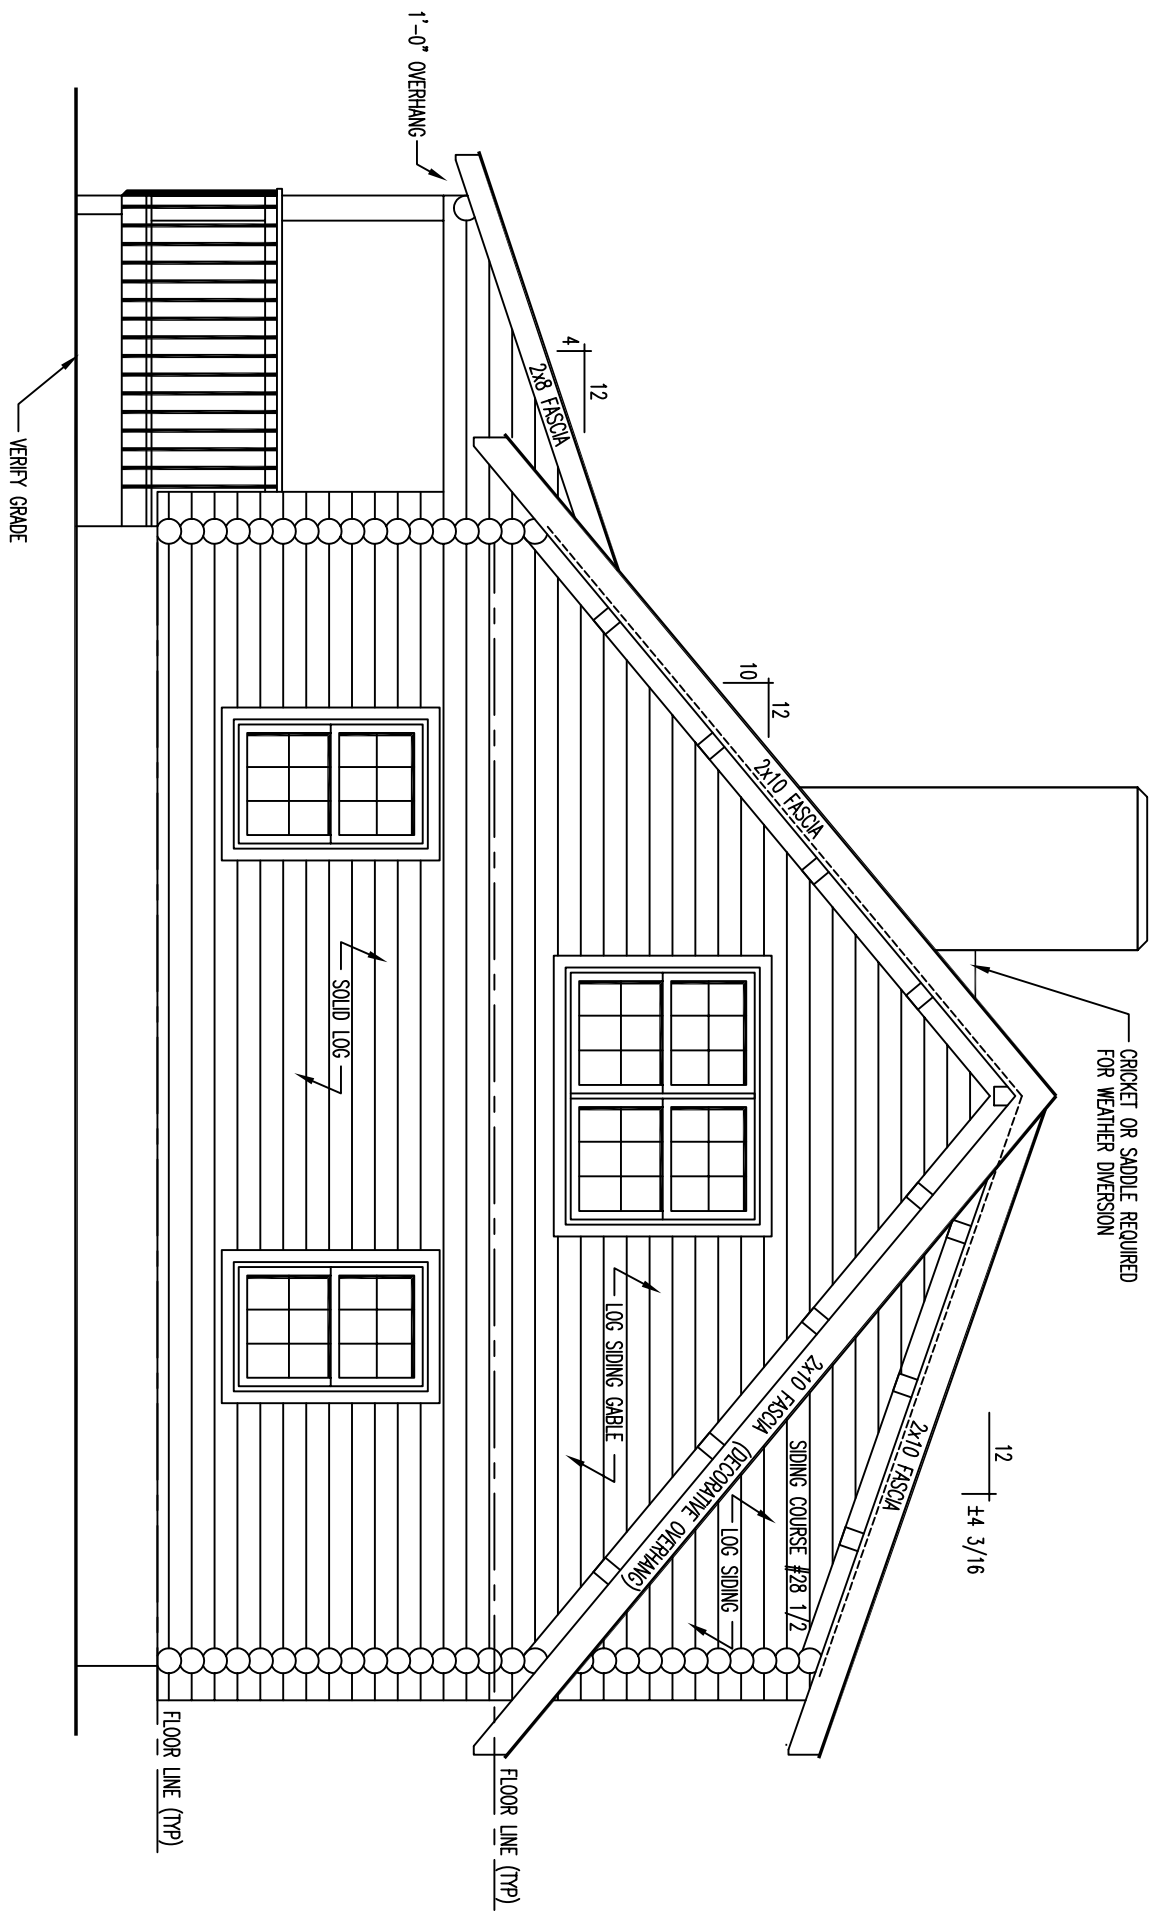


RIGHT ELEVATION

FLOOR PLAN 1st LEVEL

1st FLOOR AREA = 1120 SQ. FT.
 PORCH FLOOR AREA = 325 SQ. FT.

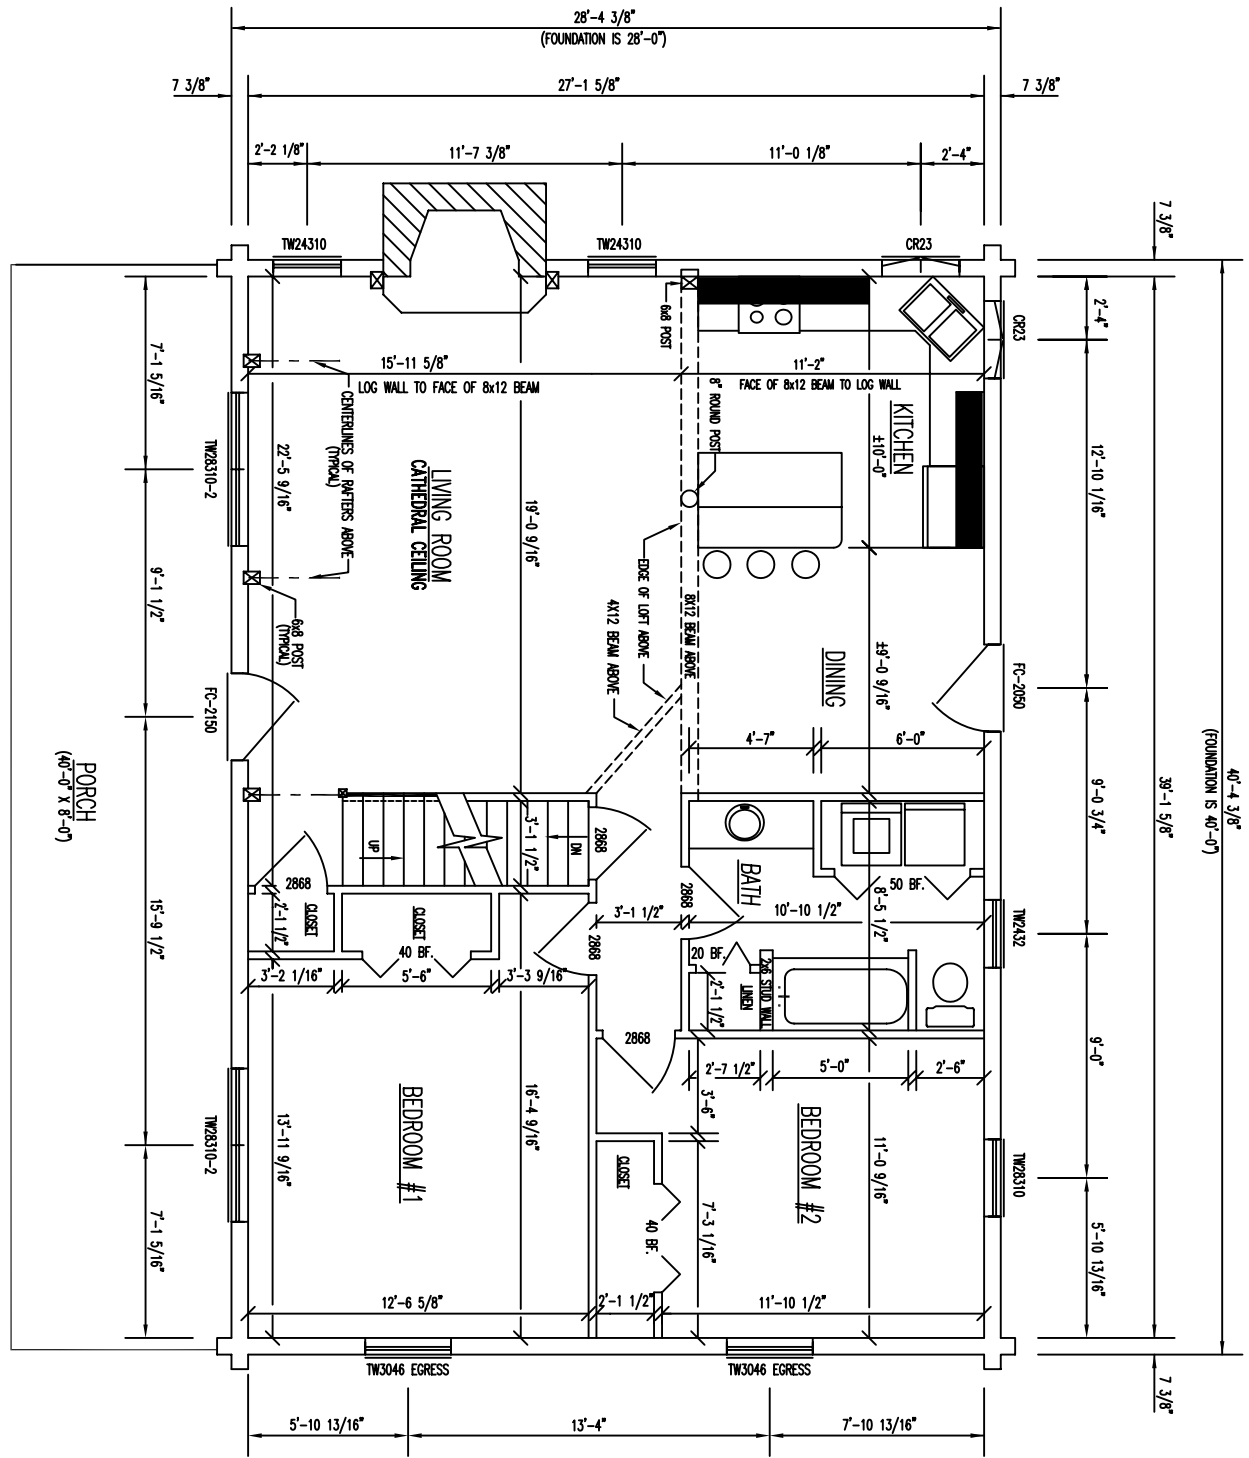

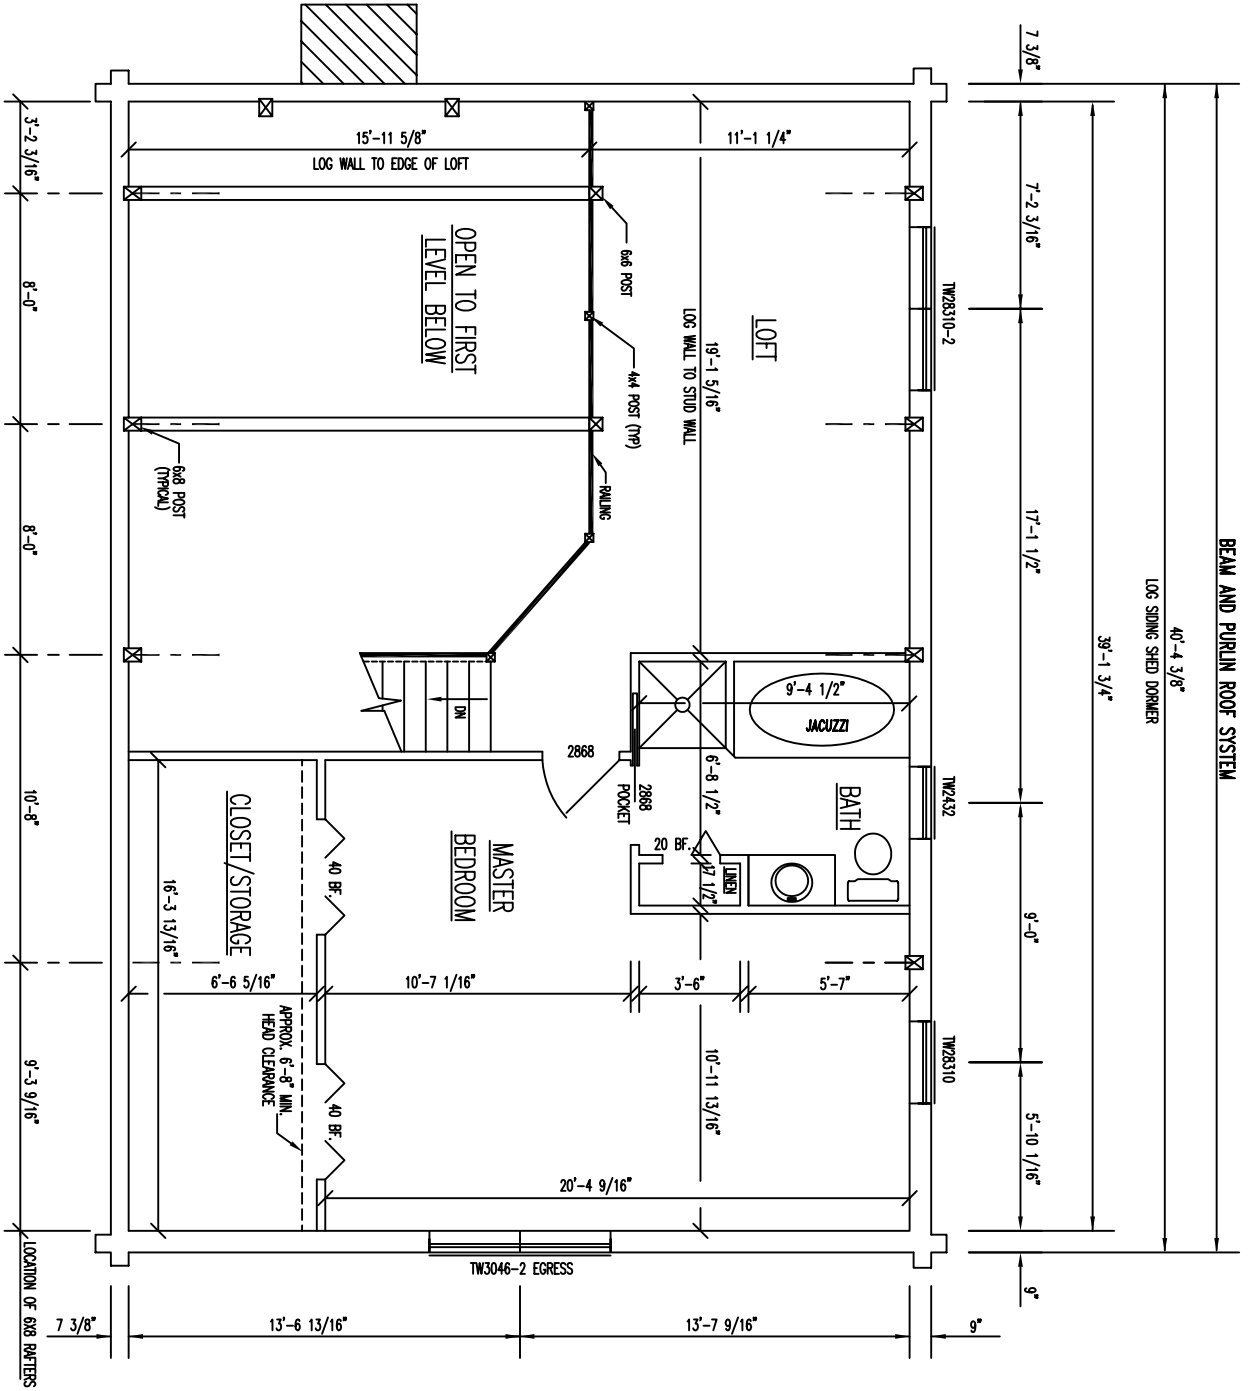

FLOOR PLAN 2ND LEVEL

RAFTER CENTERLINES

2ND FLOOR AREA = 769 SQ. FT.