



**FRONT ELEVATION**



REAR ELEVATION

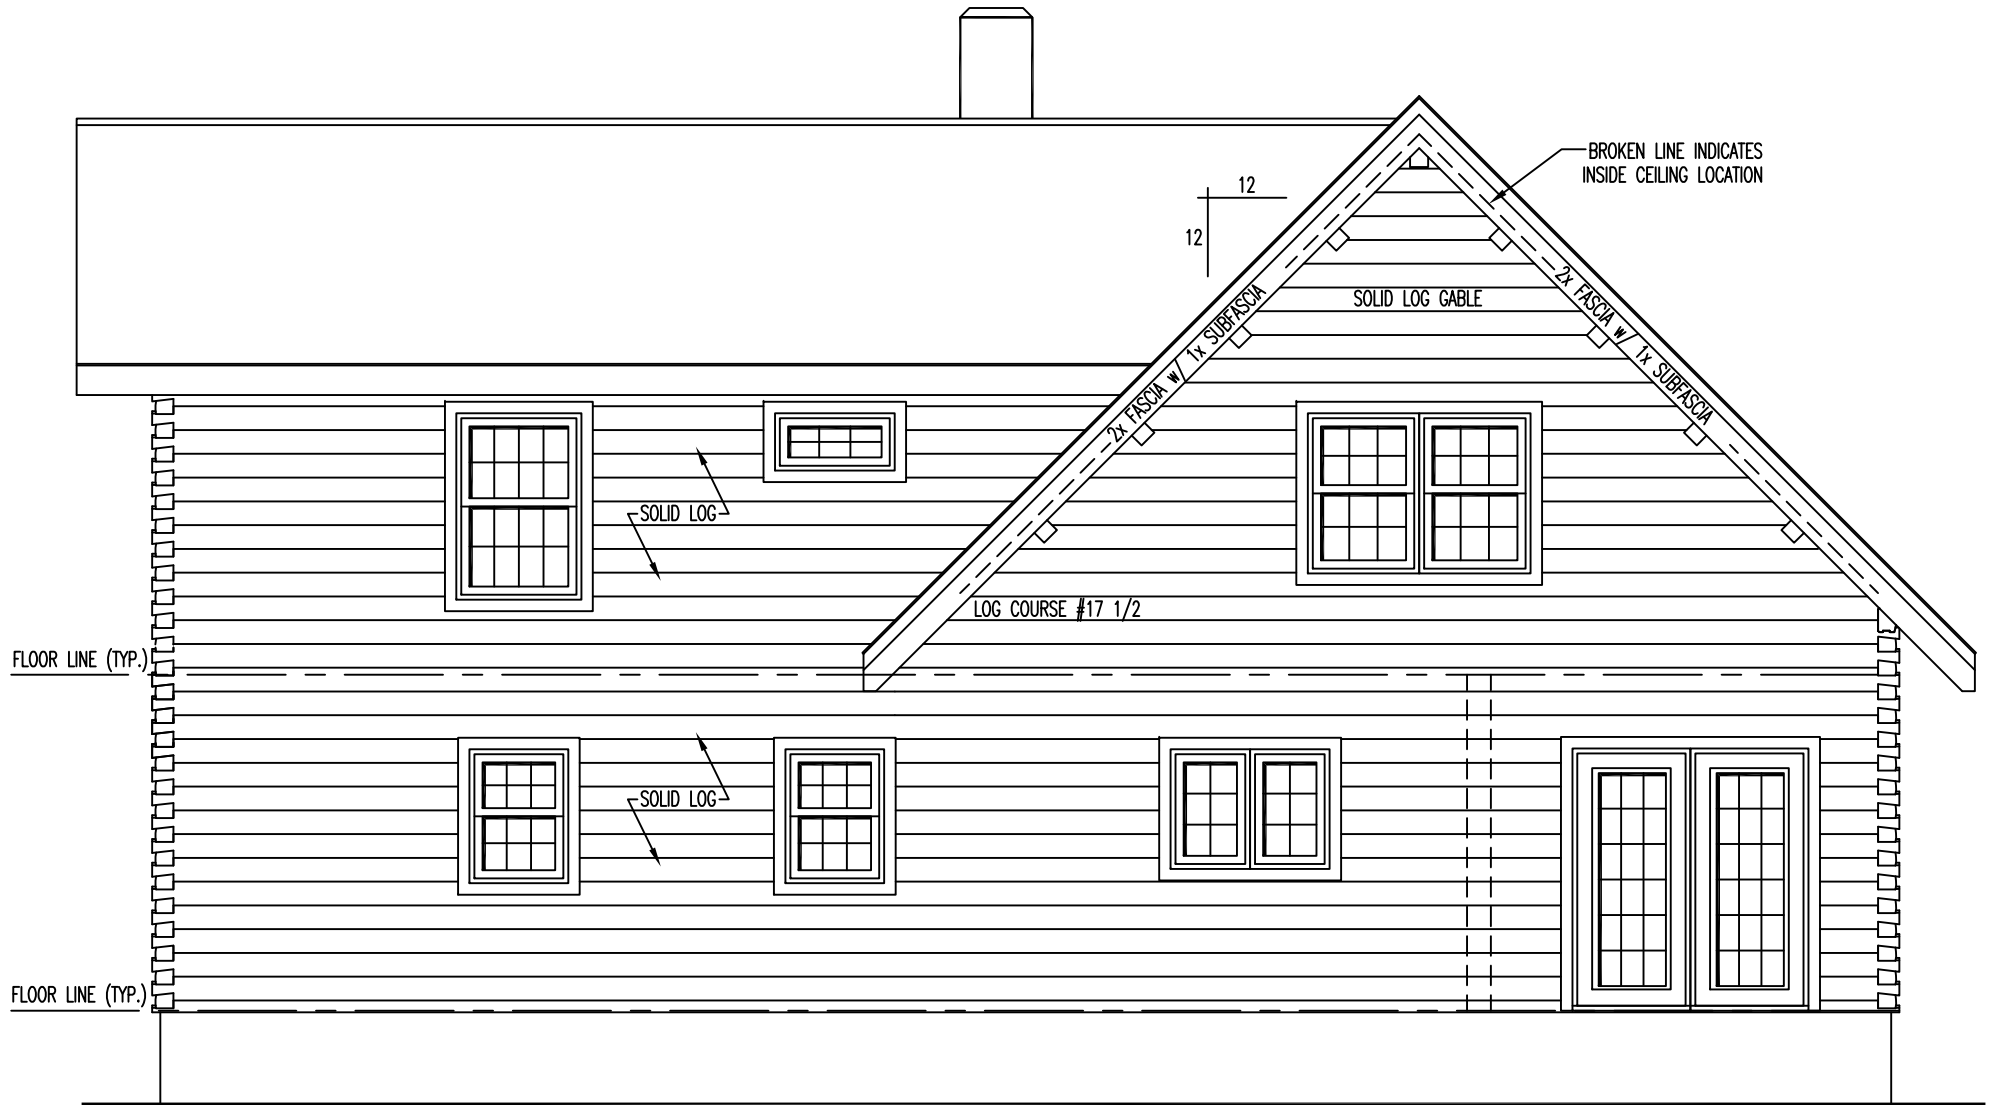

**RIGHT ELEVATION**

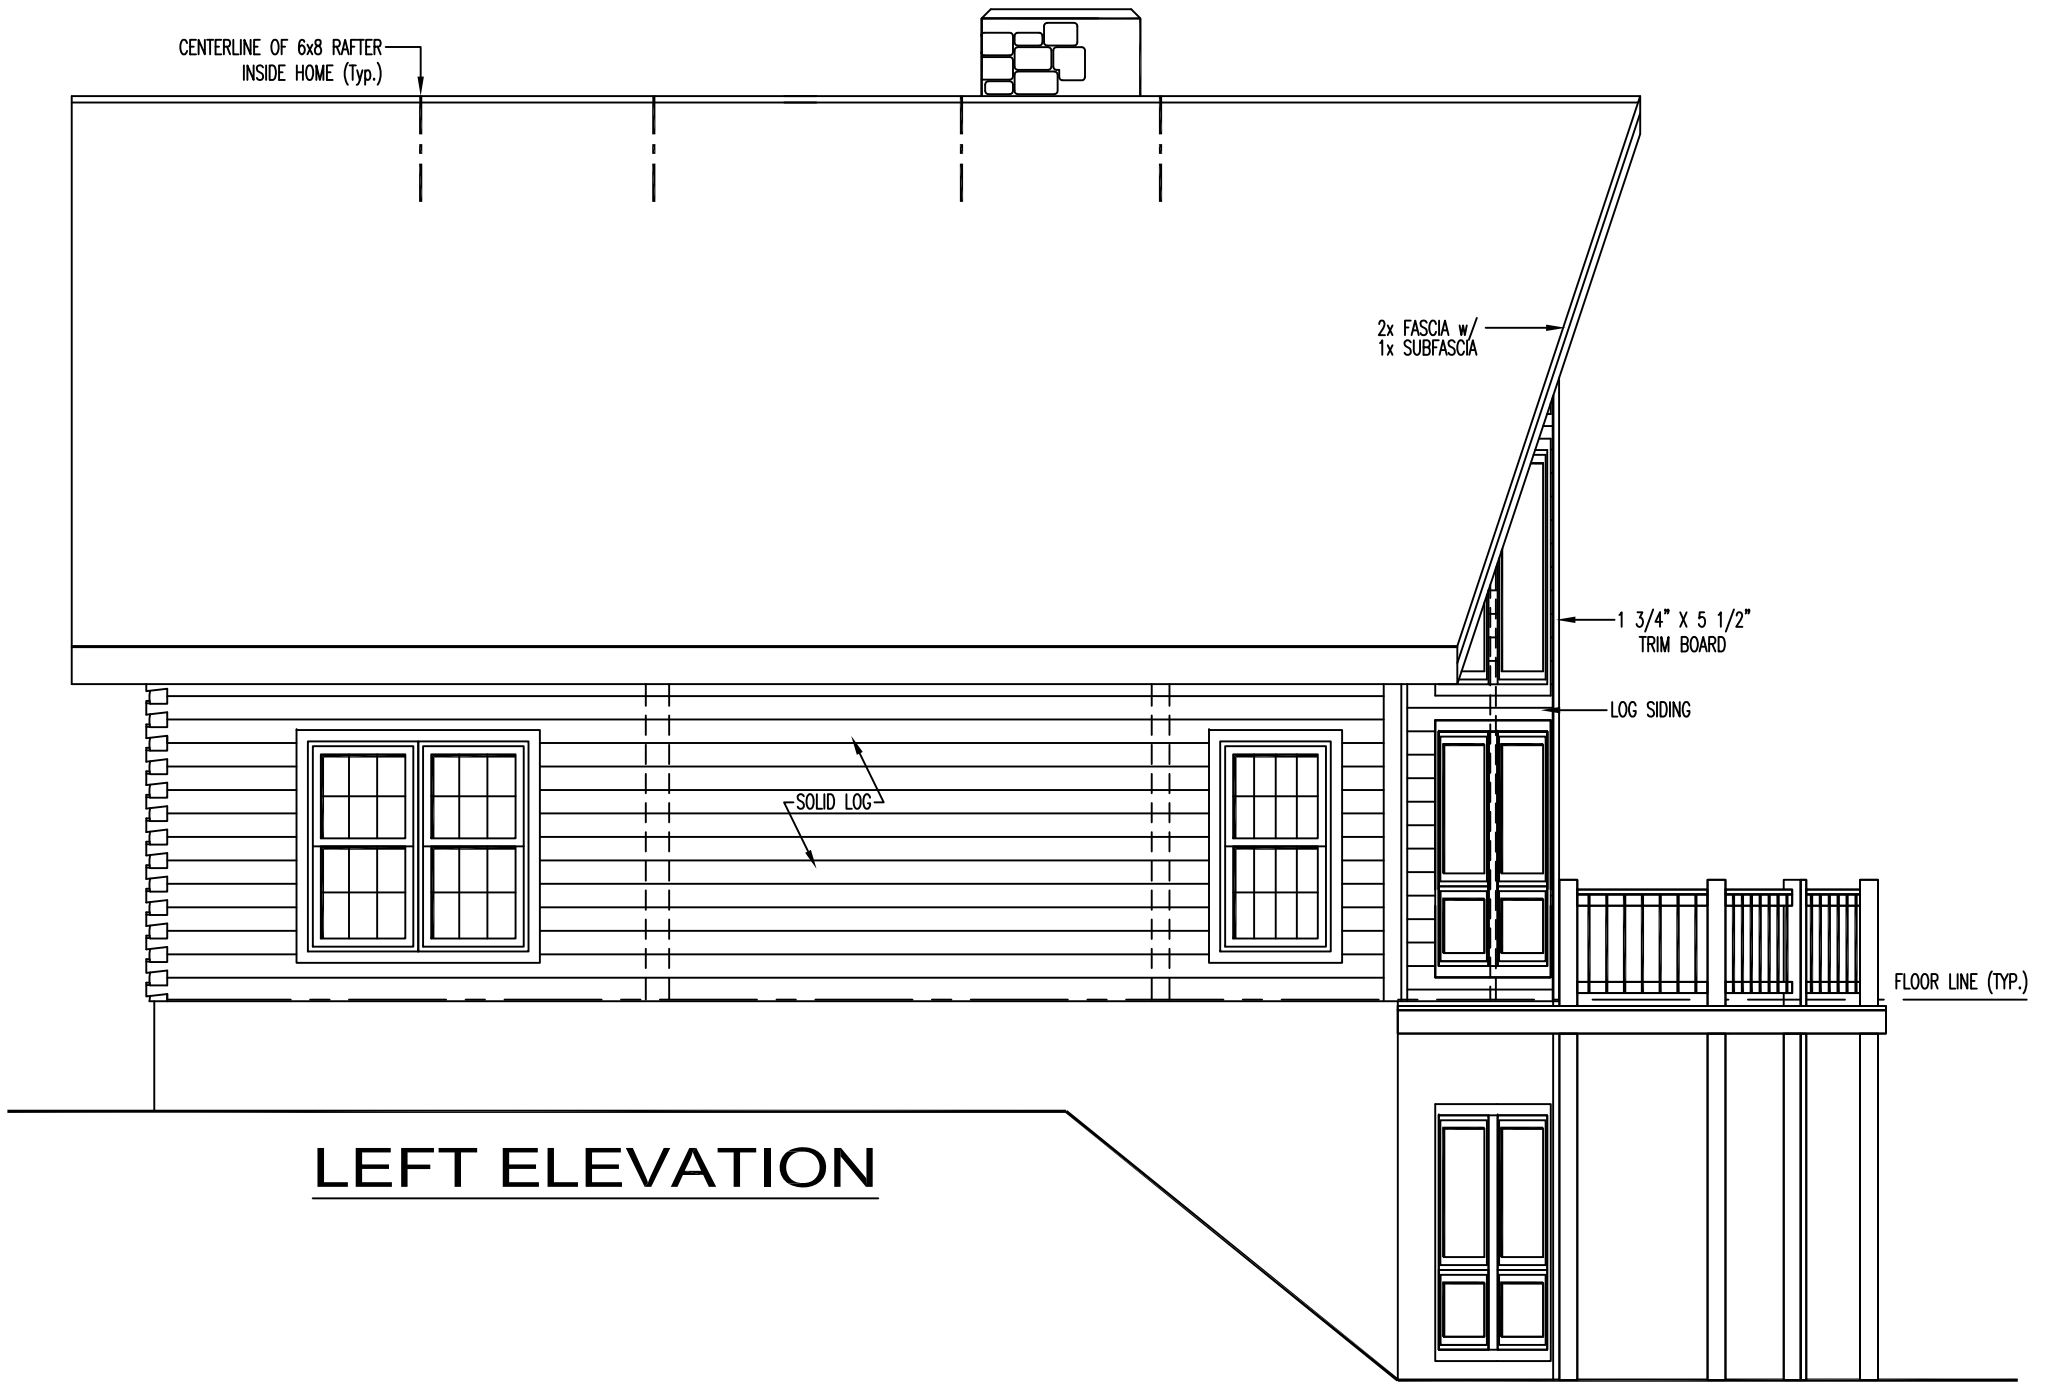

CENTERLINE OF 6x8 RAFTER  
INSIDE HOME (Typ.)

2x FASCIA w/  
1x SUBFASCIA


1 3/4" X 5 1/2"  
TRIM BOARD

LOG SIDING

SOLID LOG

FLOOR LINE (TYP.)

# LEFT ELEVATION

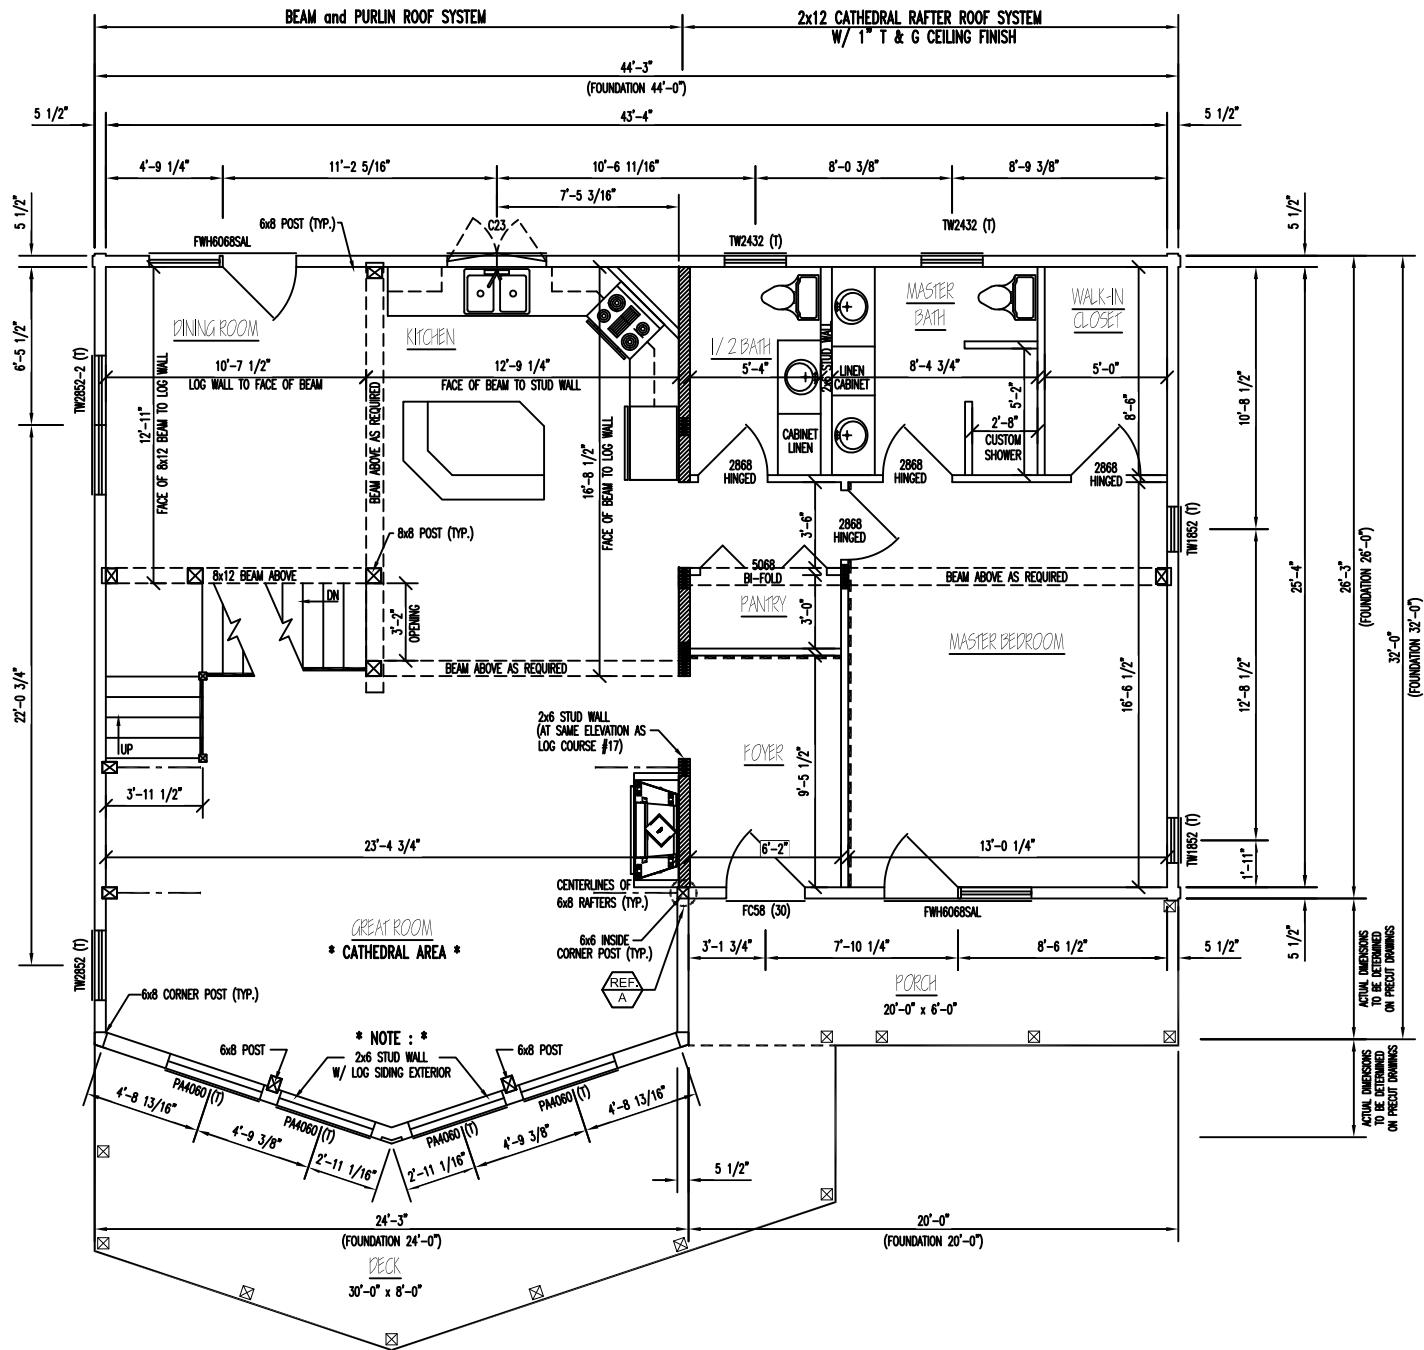

# 1st LEVEL FLOOR PLAN

TOTAL FLOOR SPACE = 1336 SQ. FT.

TOTAL PORCH/DECK SPACE = 375 SQ. FT.

--- = WALL TO RECEIVE DRYWALL BY OTHERS

▨ = INDICATES BEARING WALLS

