



FRONT ELEVATION



REAR ELEVATION

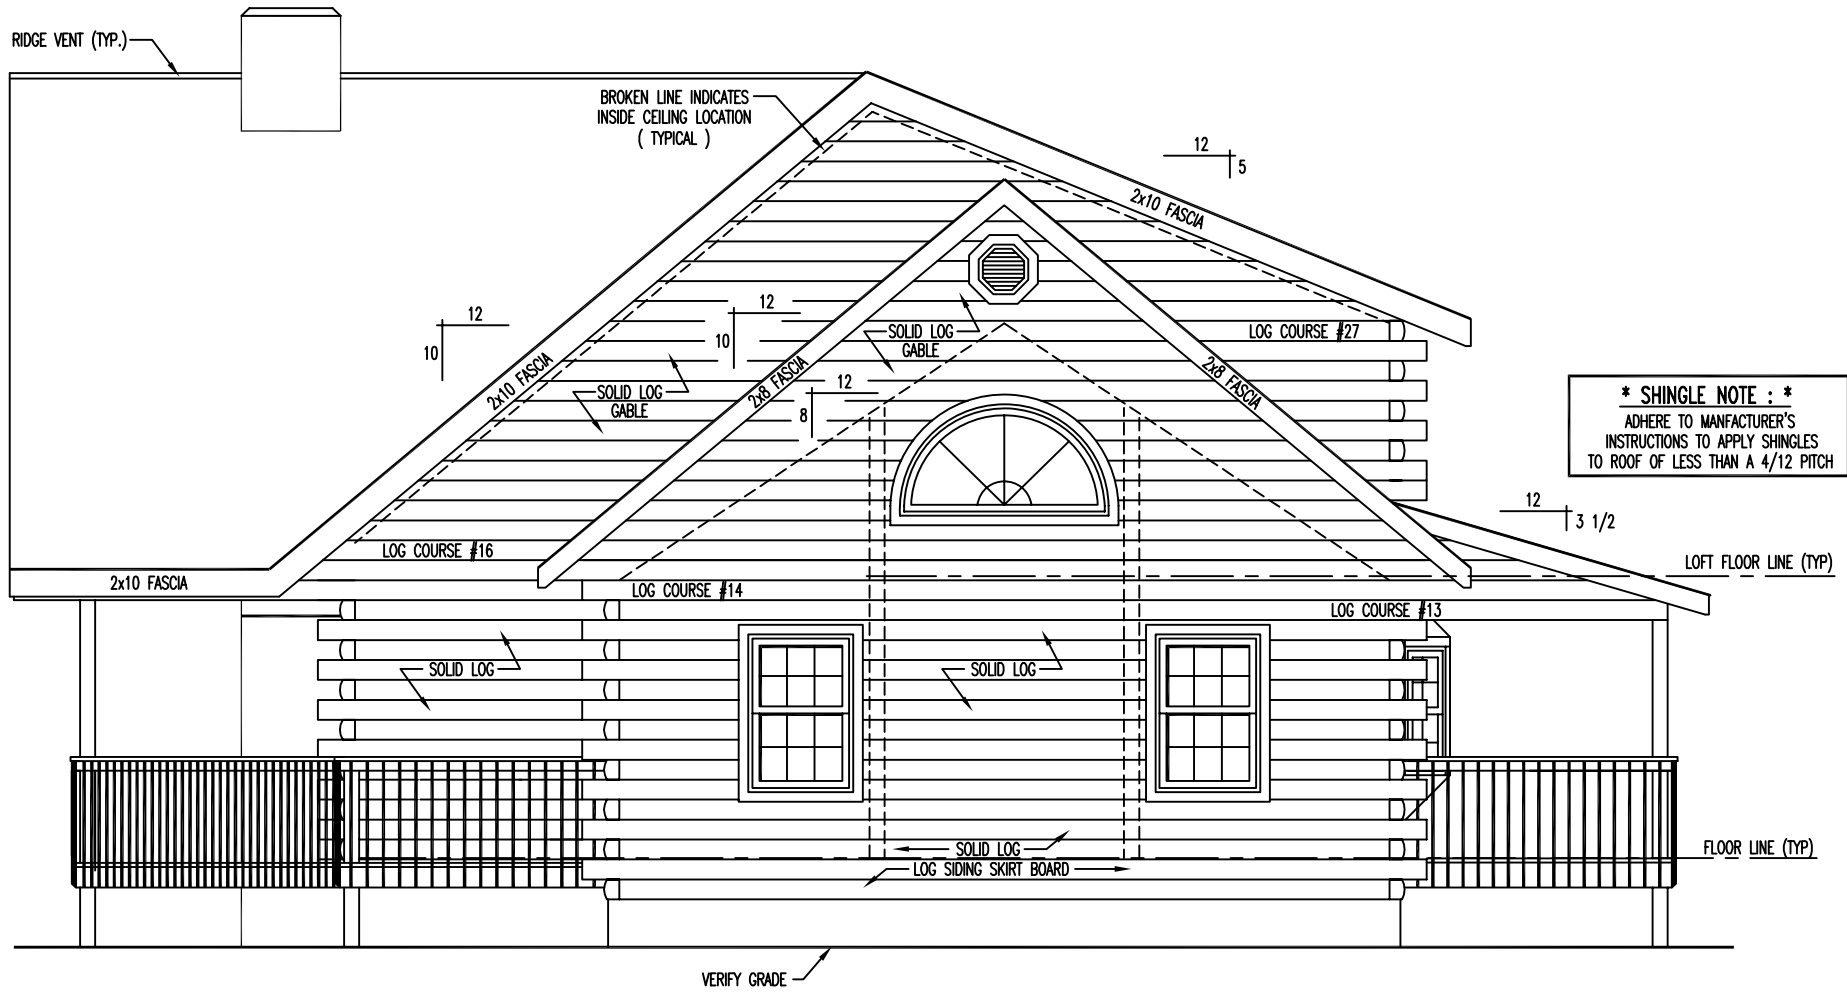

RIGHT ELEVATION

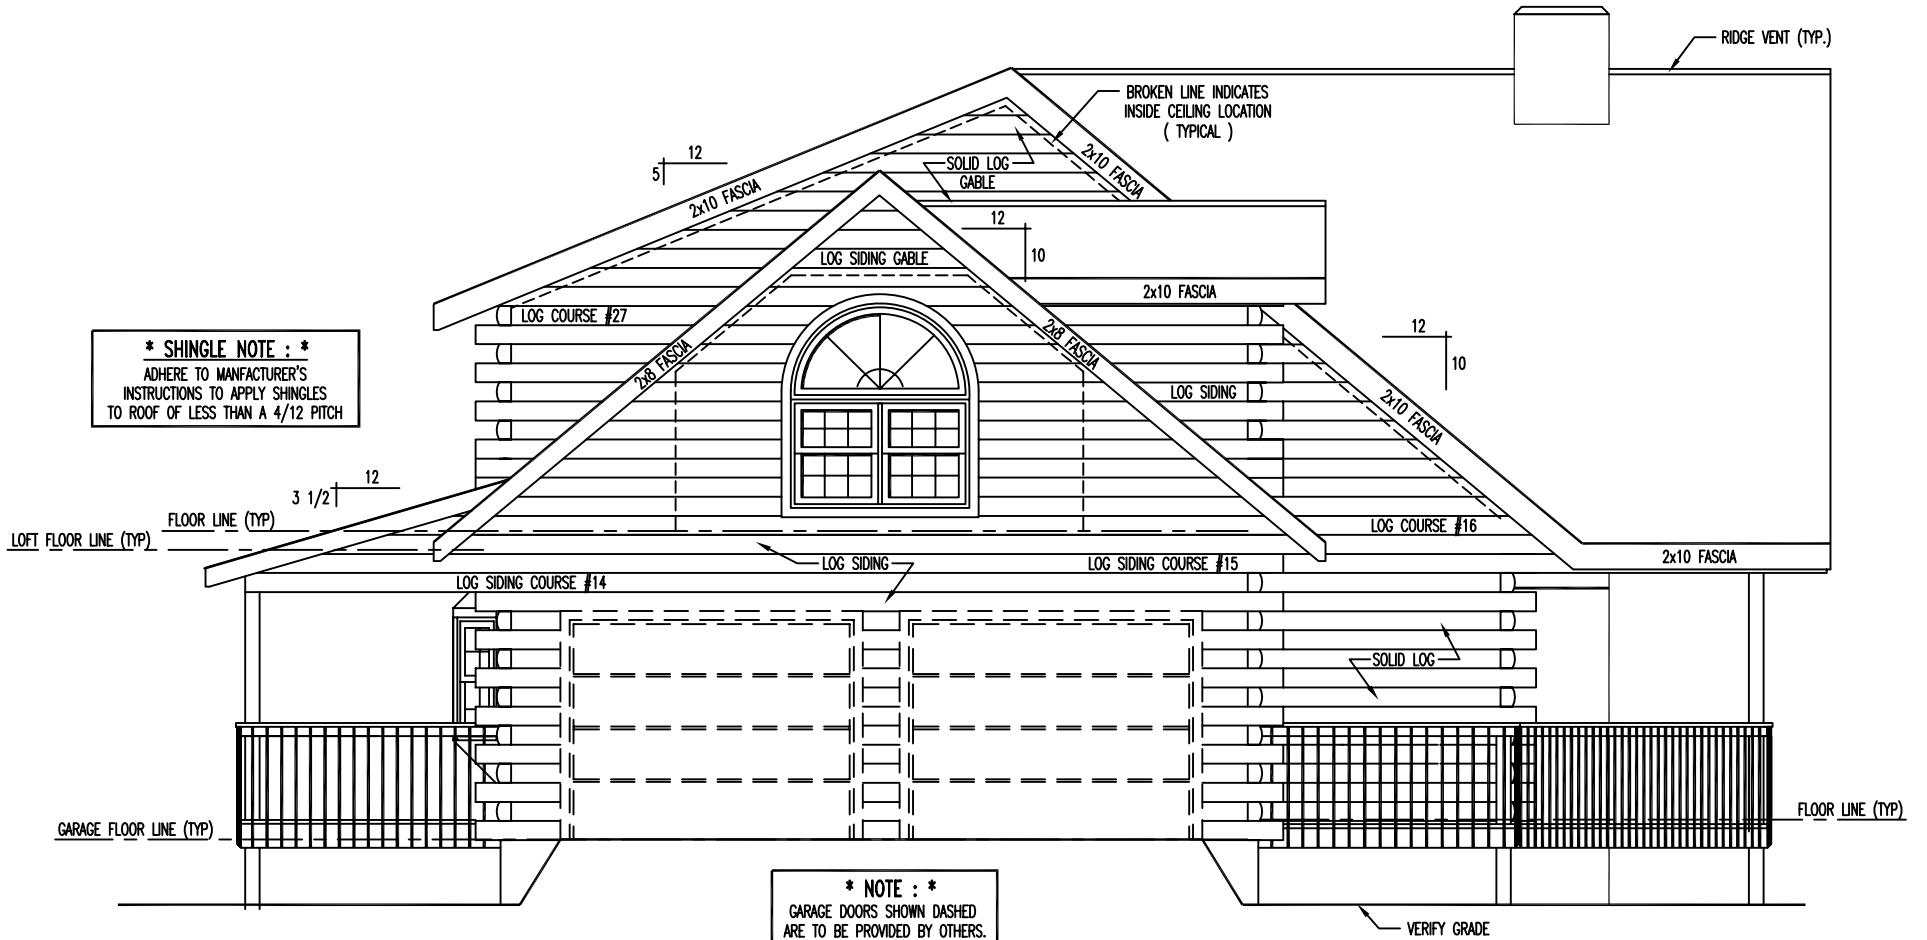


**\* SHINGLE NOTE : \***  
 ADHERE TO MANUFACTURER'S  
 INSTRUCTIONS TO APPLY SHINGLES  
 TO ROOF OF LESS THAN A 4/12 PITCH


**\* NOTE : \***  
 GARAGE DOORS SHOWN DASHED  
 ARE TO BE PROVIDED BY OTHERS.

**\* GARAGE NOTE : \***  
 LOG SIDING COURSE #15 AT THE GARAGE  
 IS AT THE SAME ELEVATION AS LOG  
 COURSE #14 OF THE MAIN HOUSE.

LEFT ELEVATION

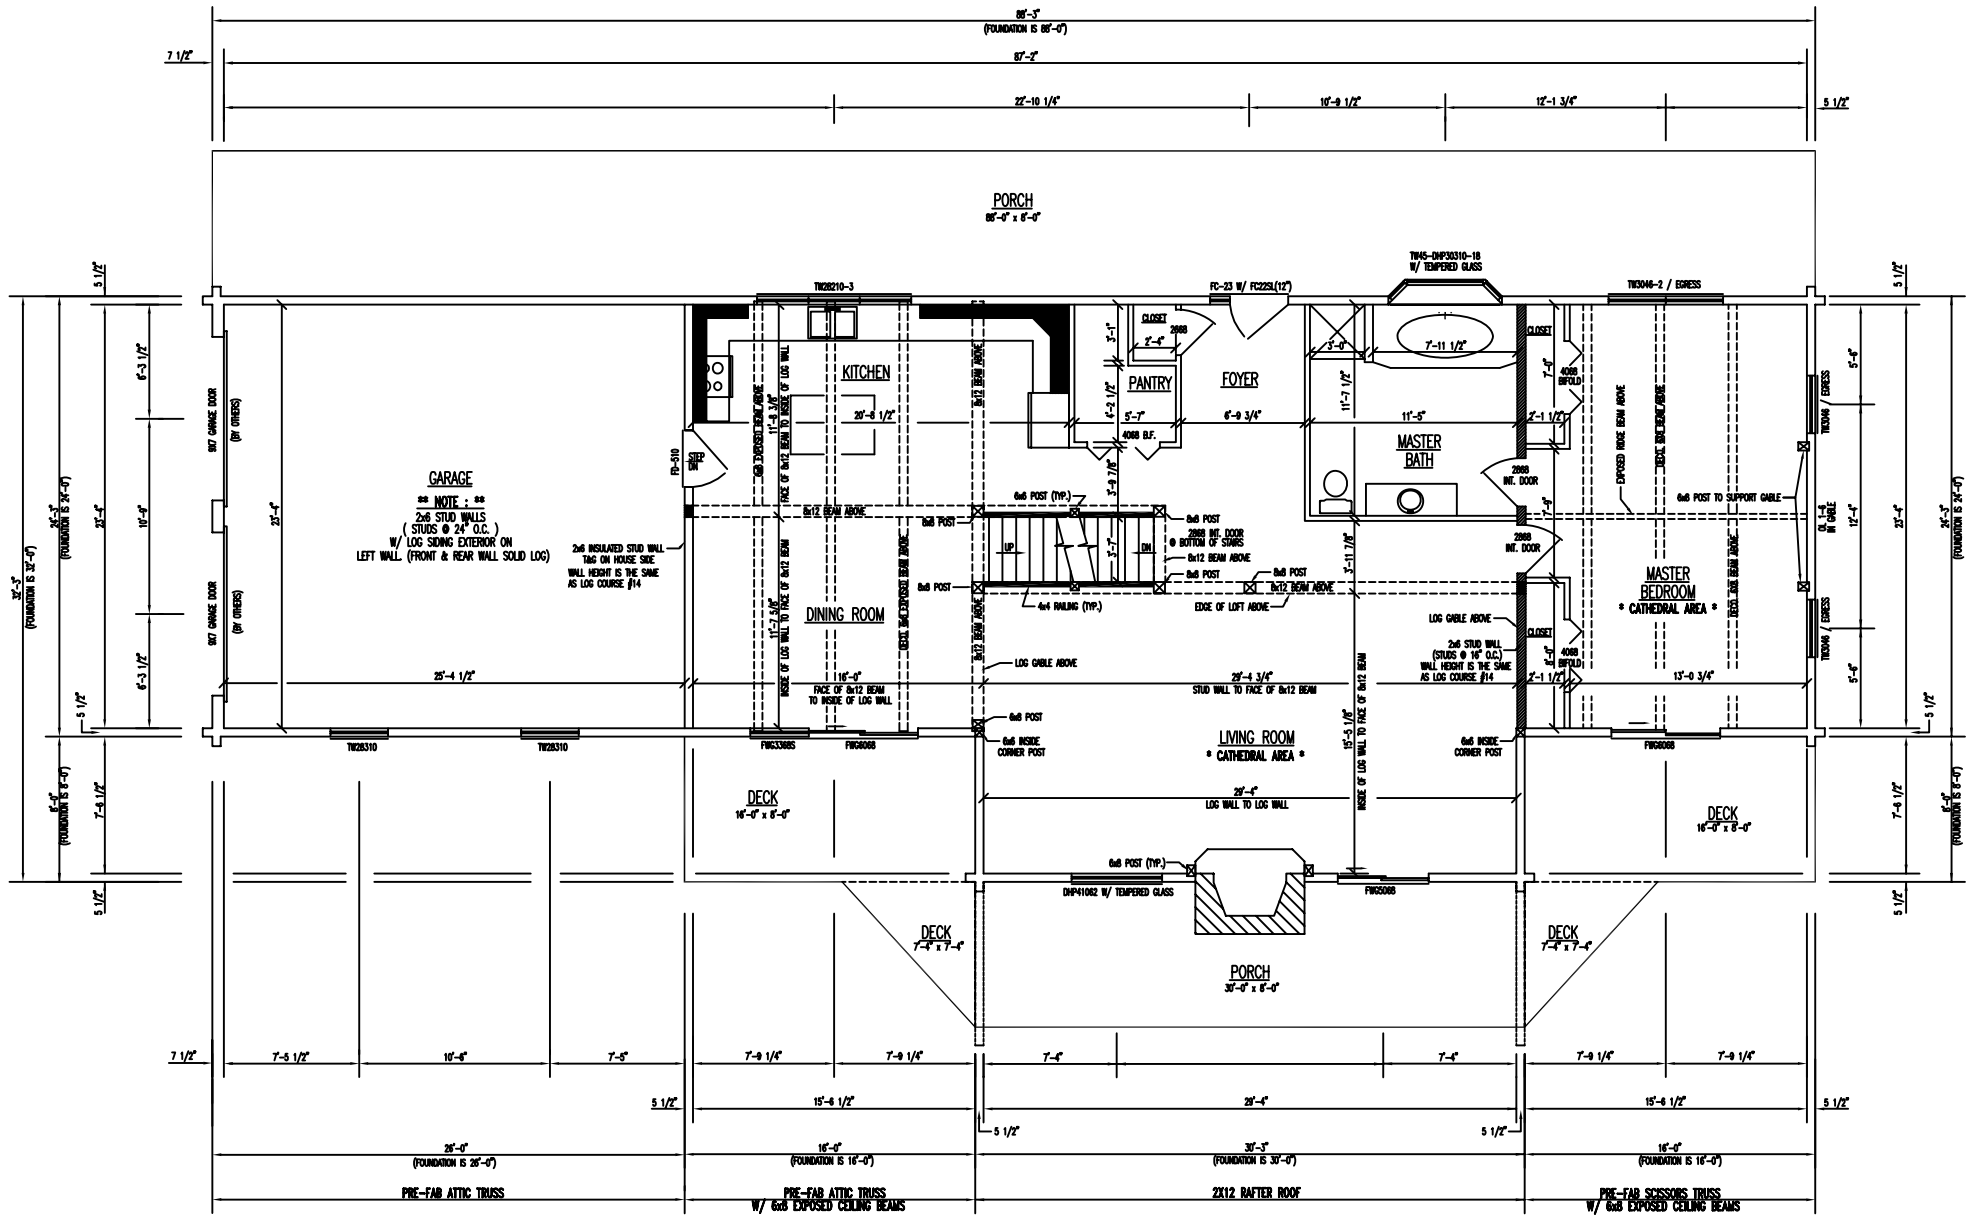

FLOOR PLAN 1st LEVEL

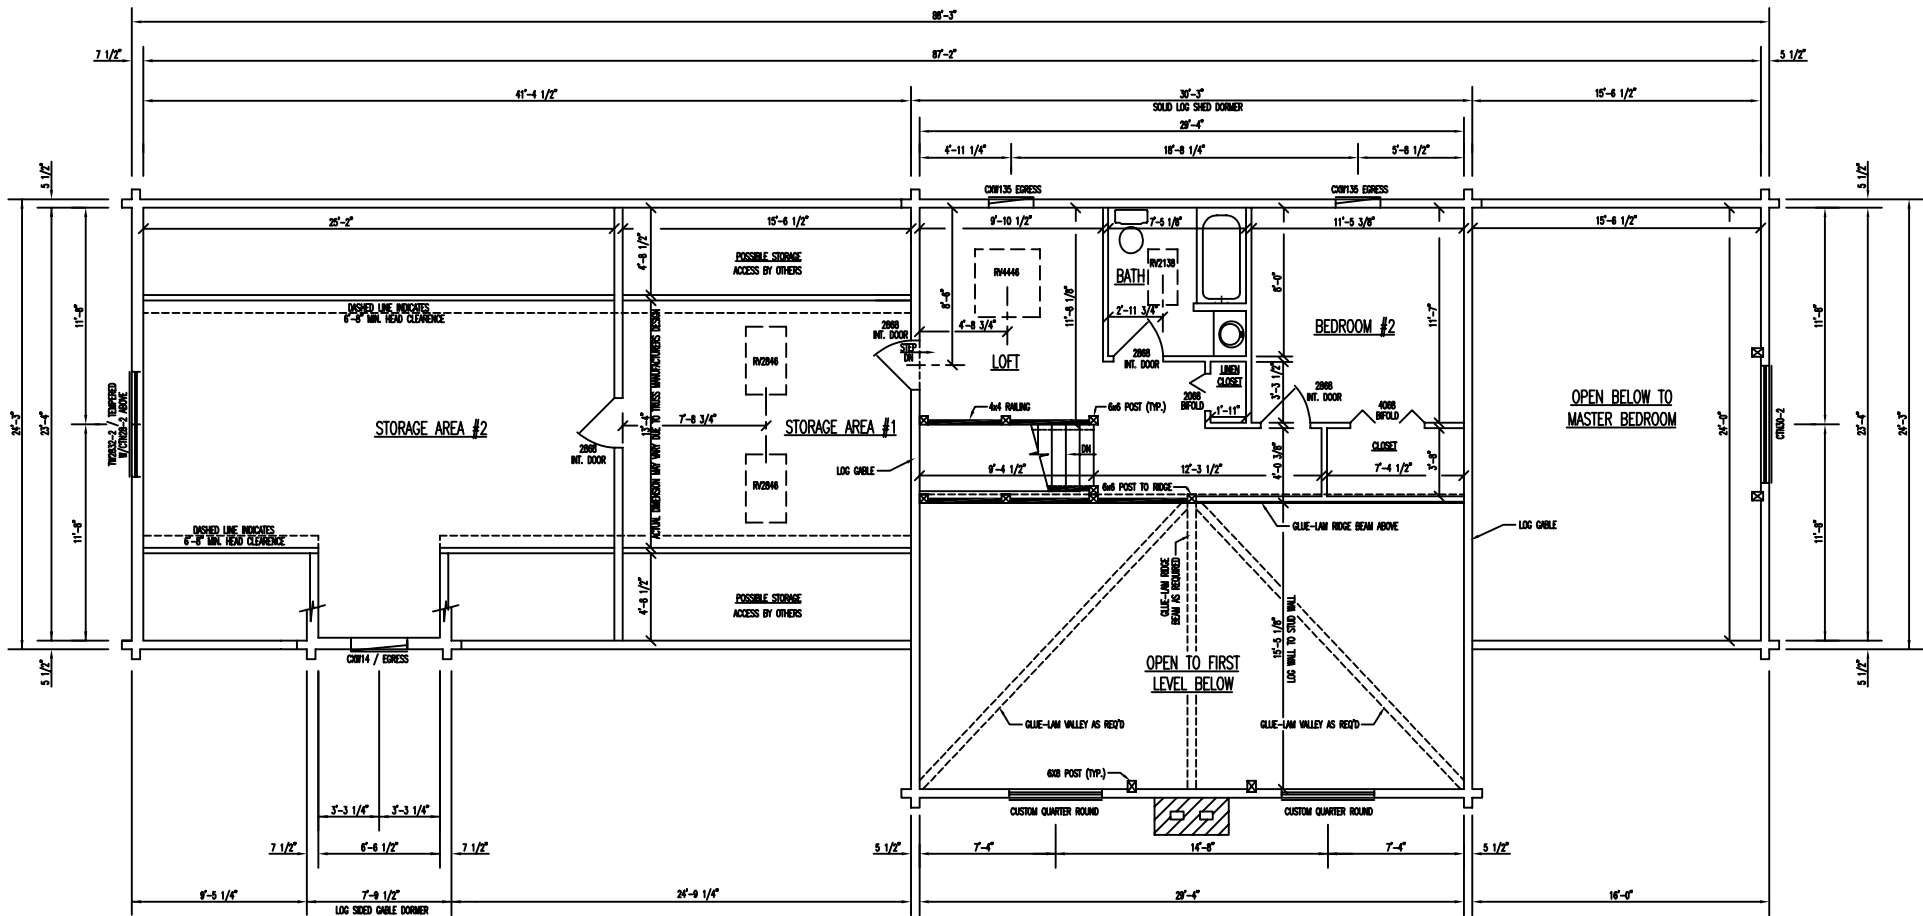

FLOOR PLAN 2nd LEVEL