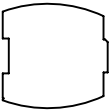



PLAN NUMBER #3718


GENERAL INFORMATION :

- CUSTOMER : DENNIS AND SHARI MERREY
- SALES REPRESENTATIVE : HANCOCK/ SPECK
- QUOTE NUMBER : 13479 AND ALL
APPLICABLE CHANGE ORDER(S)
- MODIFIED CLEARFIELD
- 2,364 SQ. FOOT ON 1st LEVEL FLOOR PLAN
- 1,516 SQ. FOOT ON 2nd LEVEL FLOOR PLAN


- LOG STYLE: 8x8 SDR 

FRONT ELEVATION

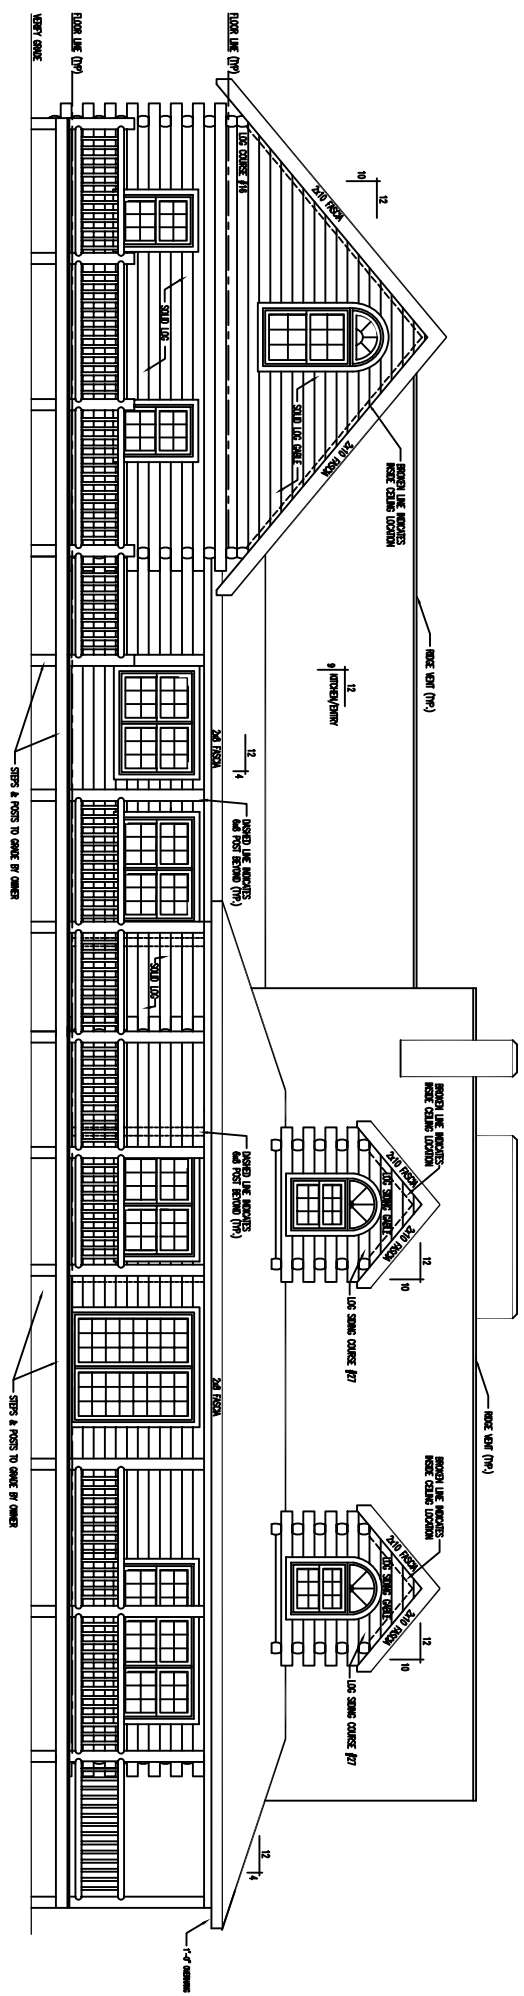


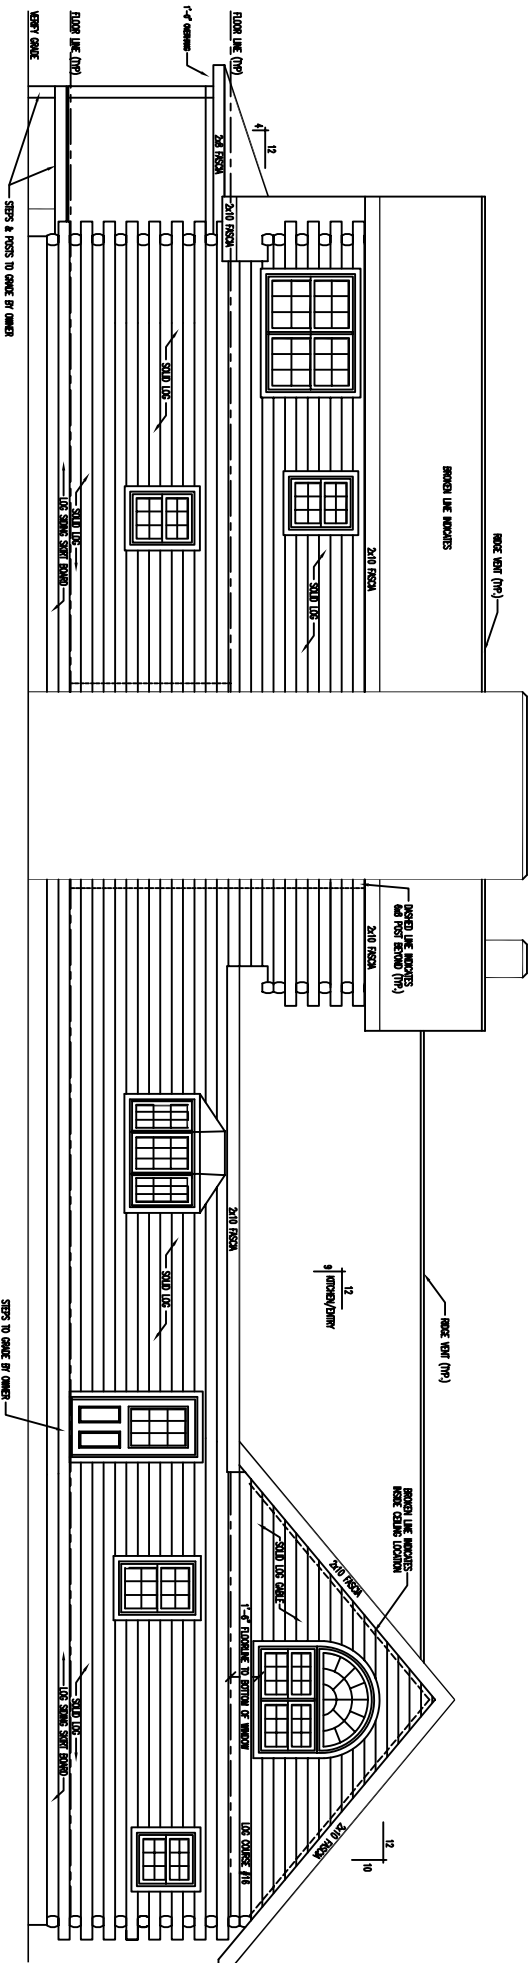


REAR ELEVATION

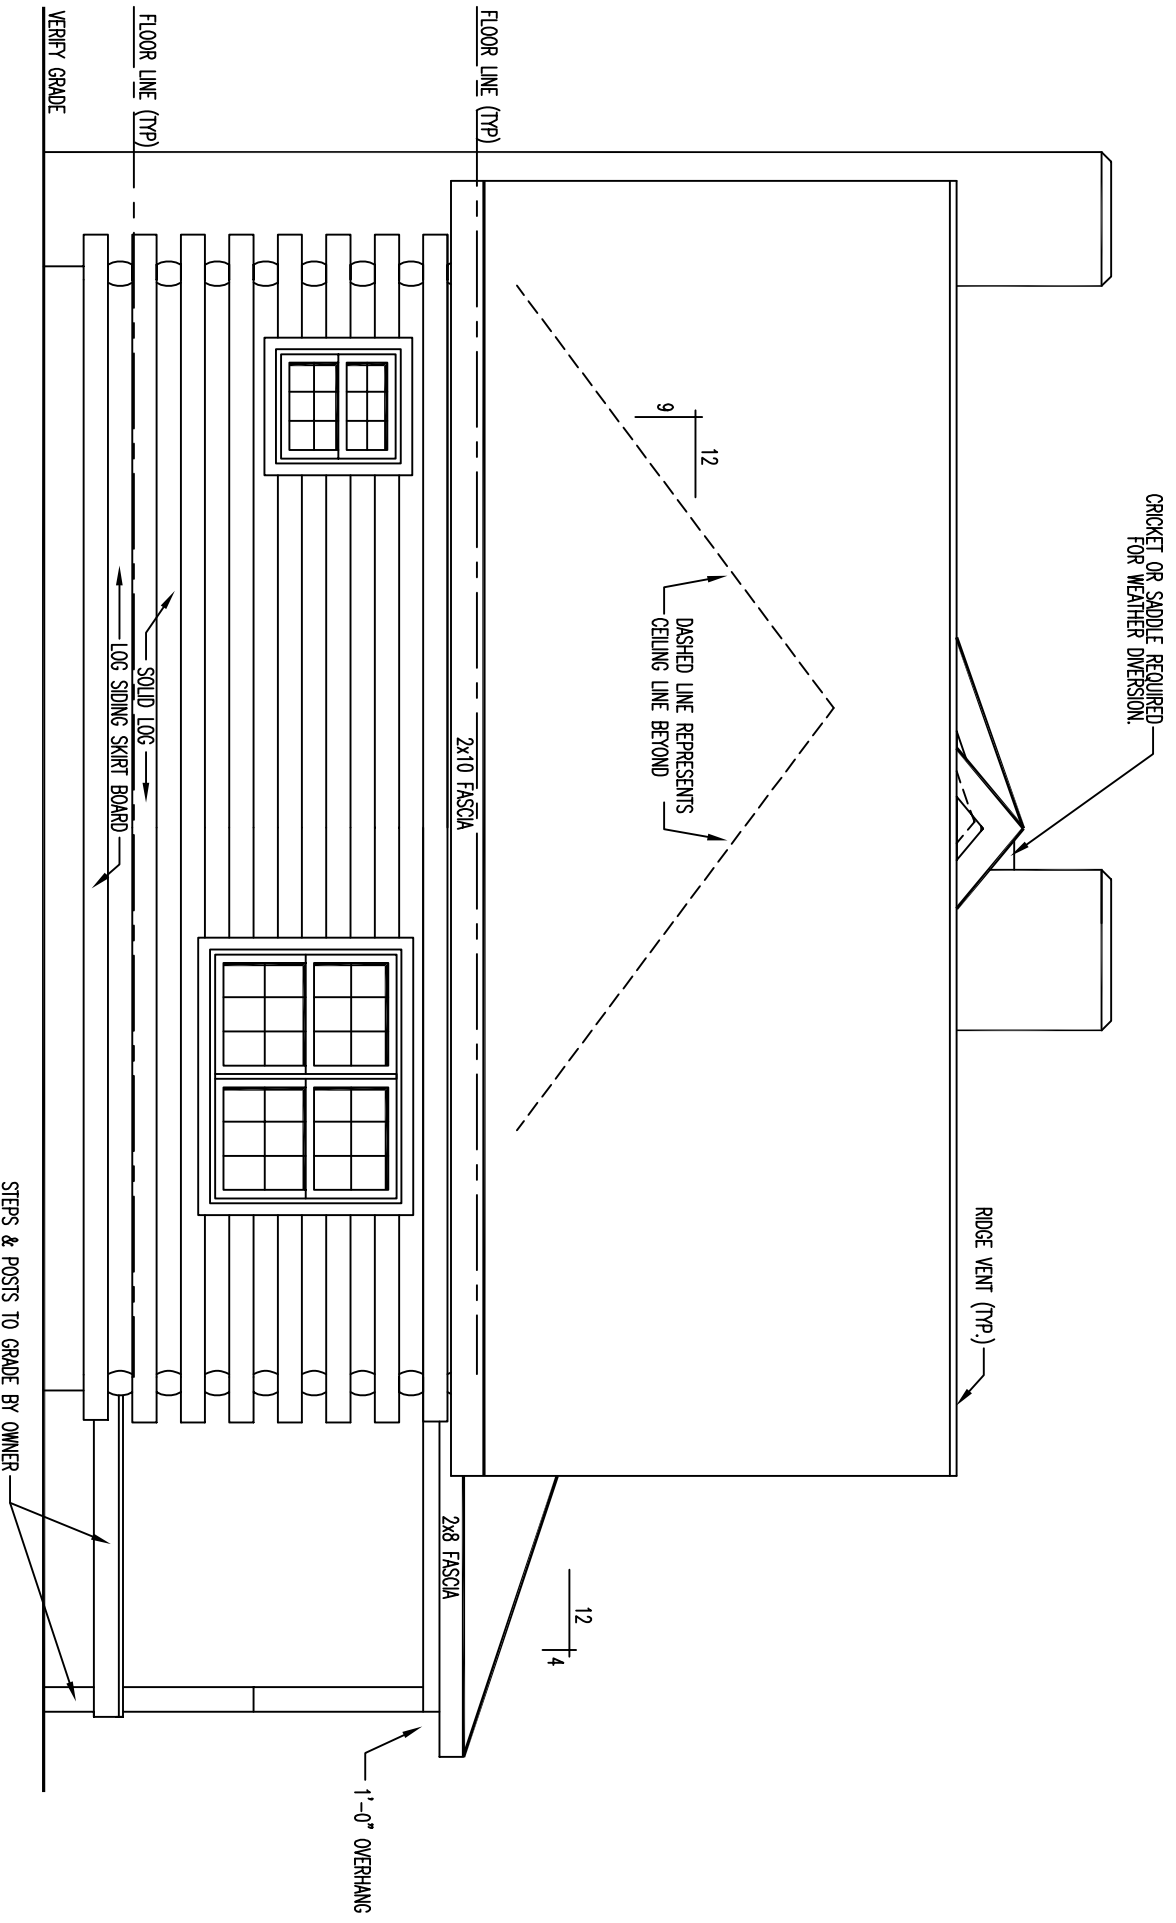

LEFT ELEVATION

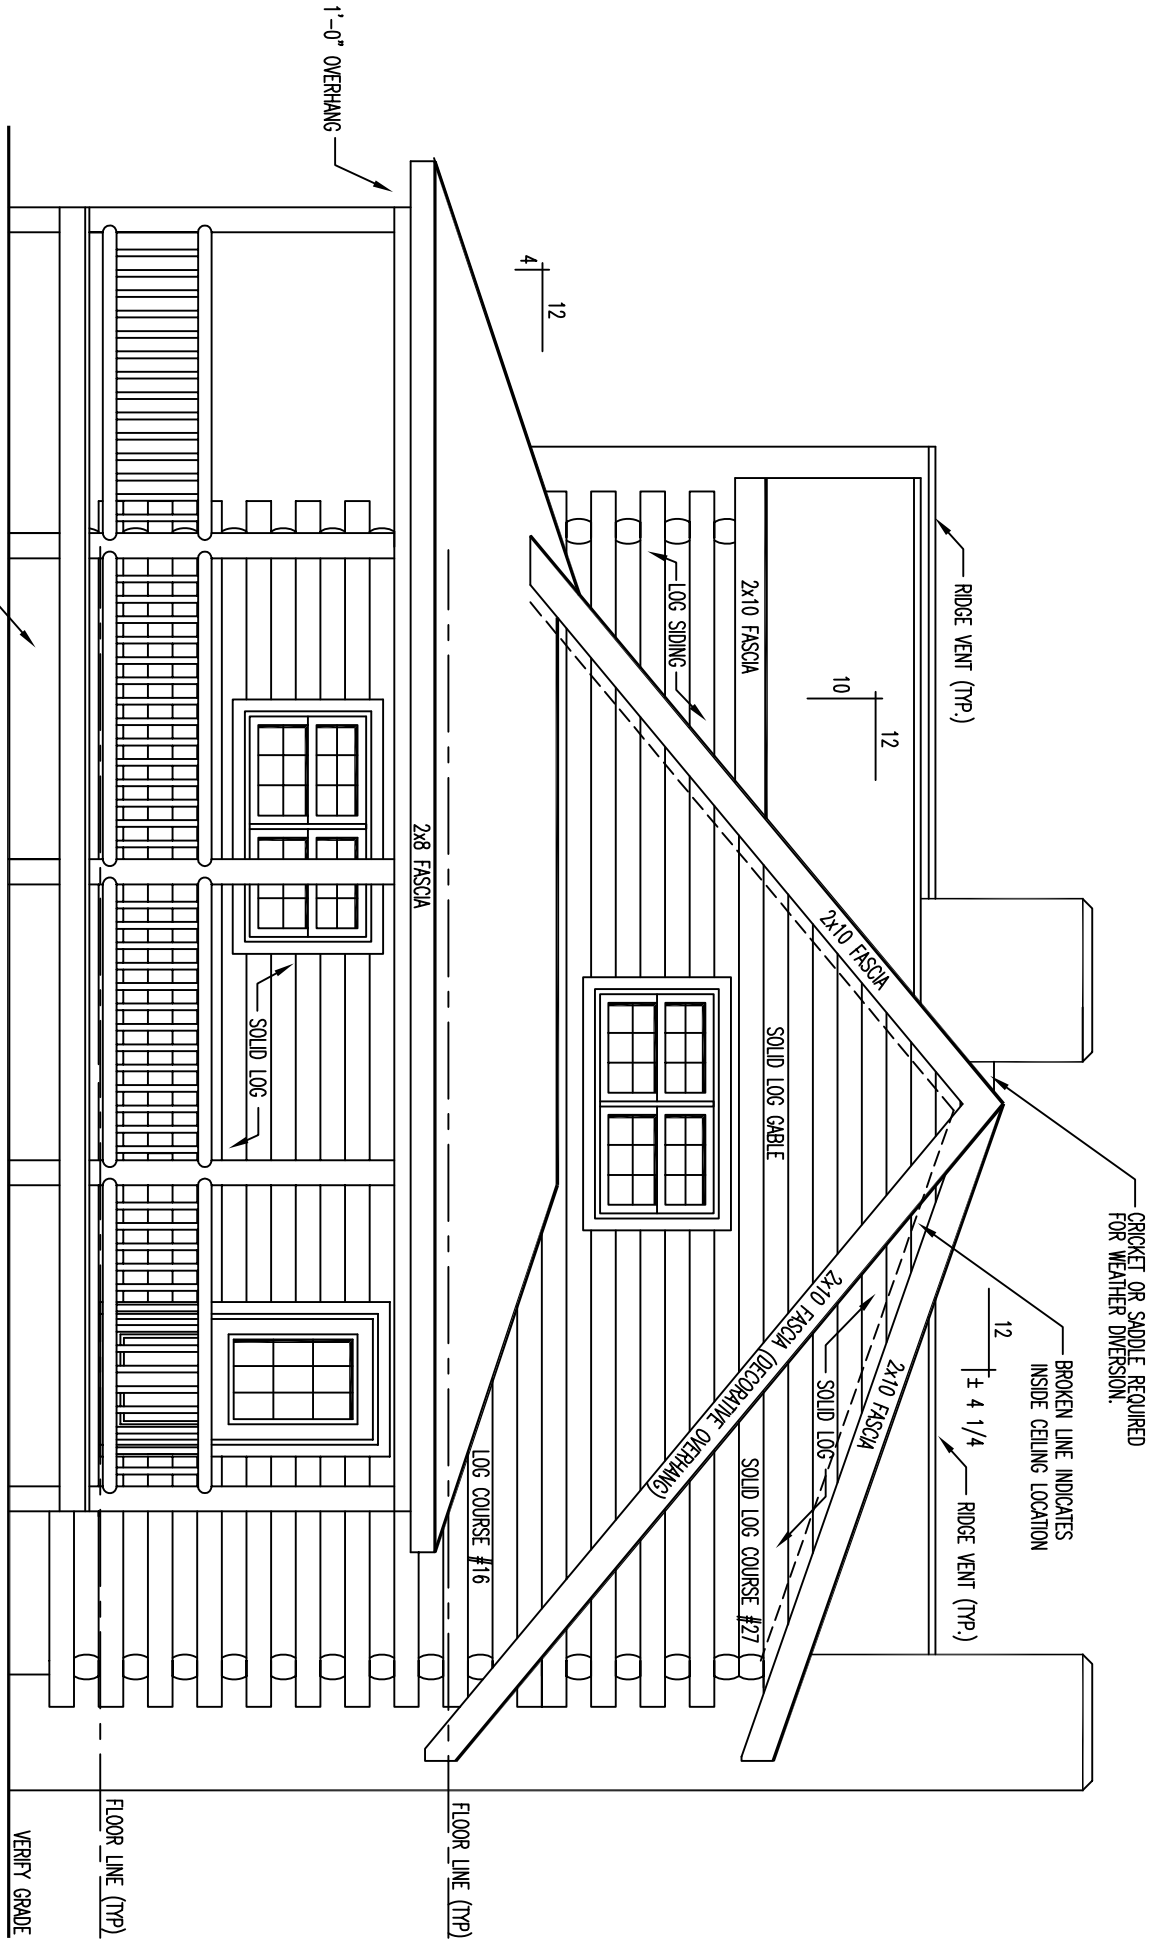


RIGHT ELEVATION

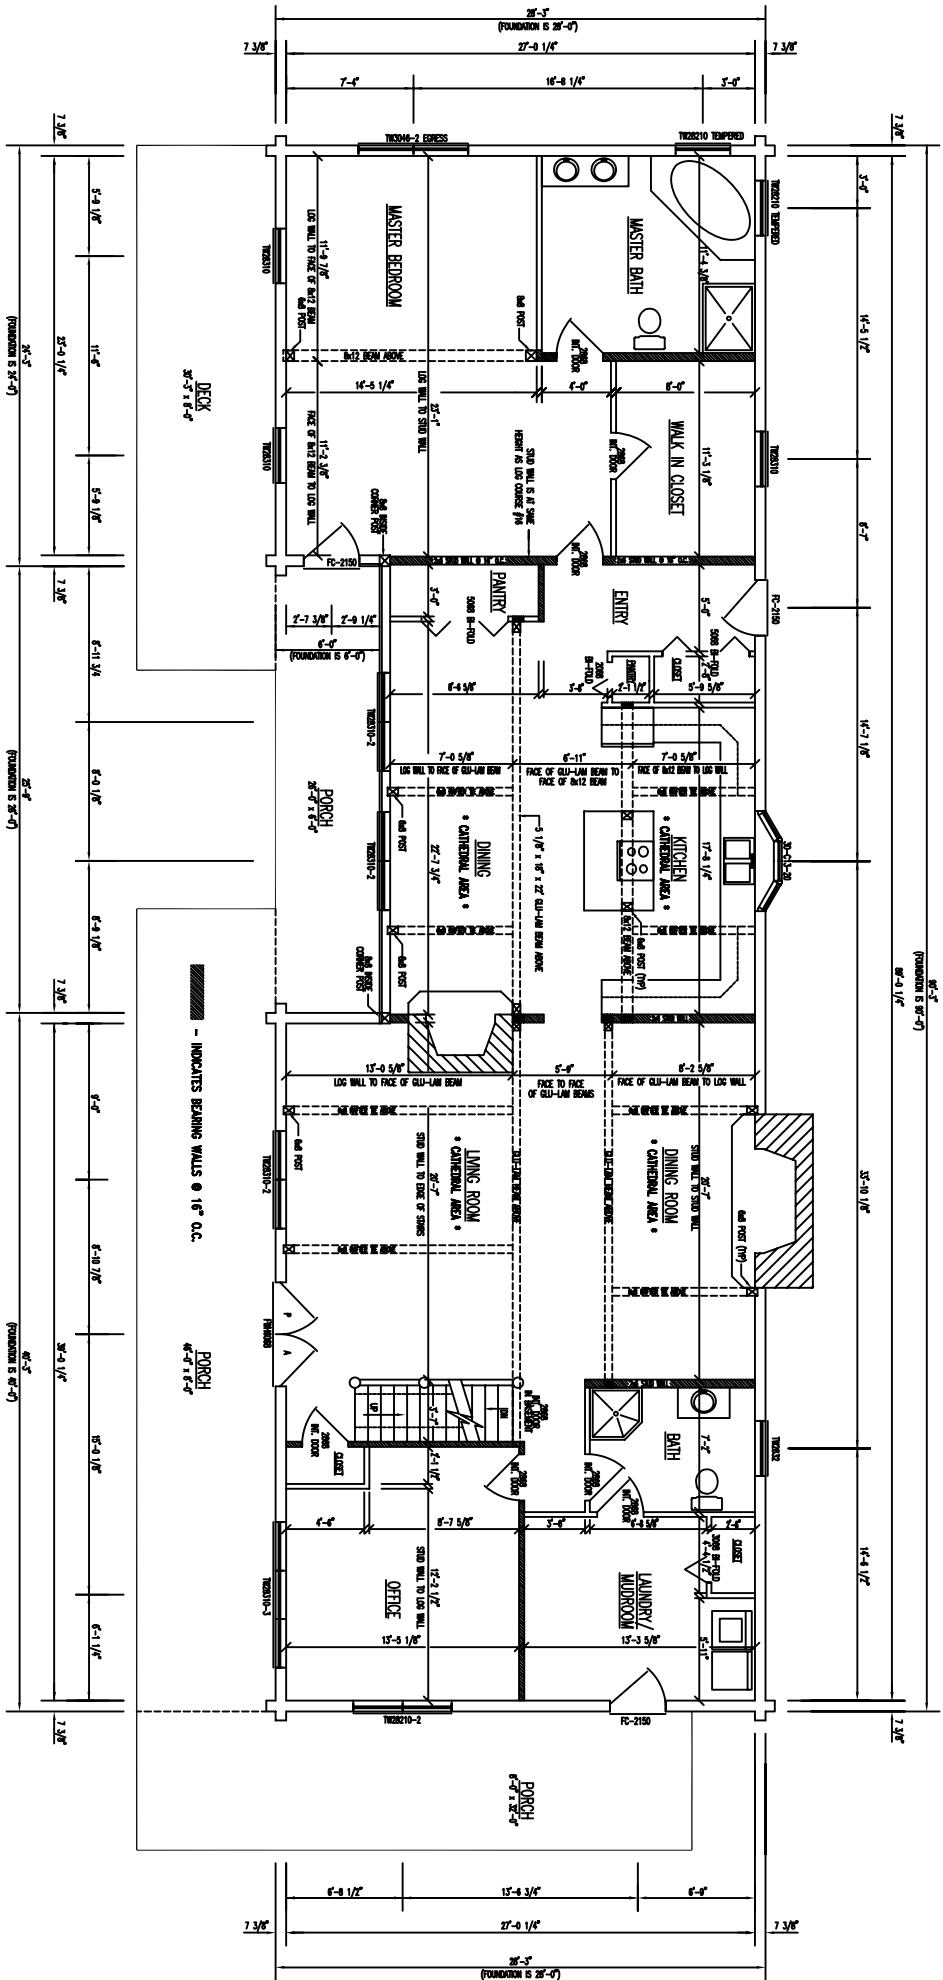

FLOOR PLAN 1st LEVEL

FLOOR AREA = 2364 SQ. FT. HOUSE

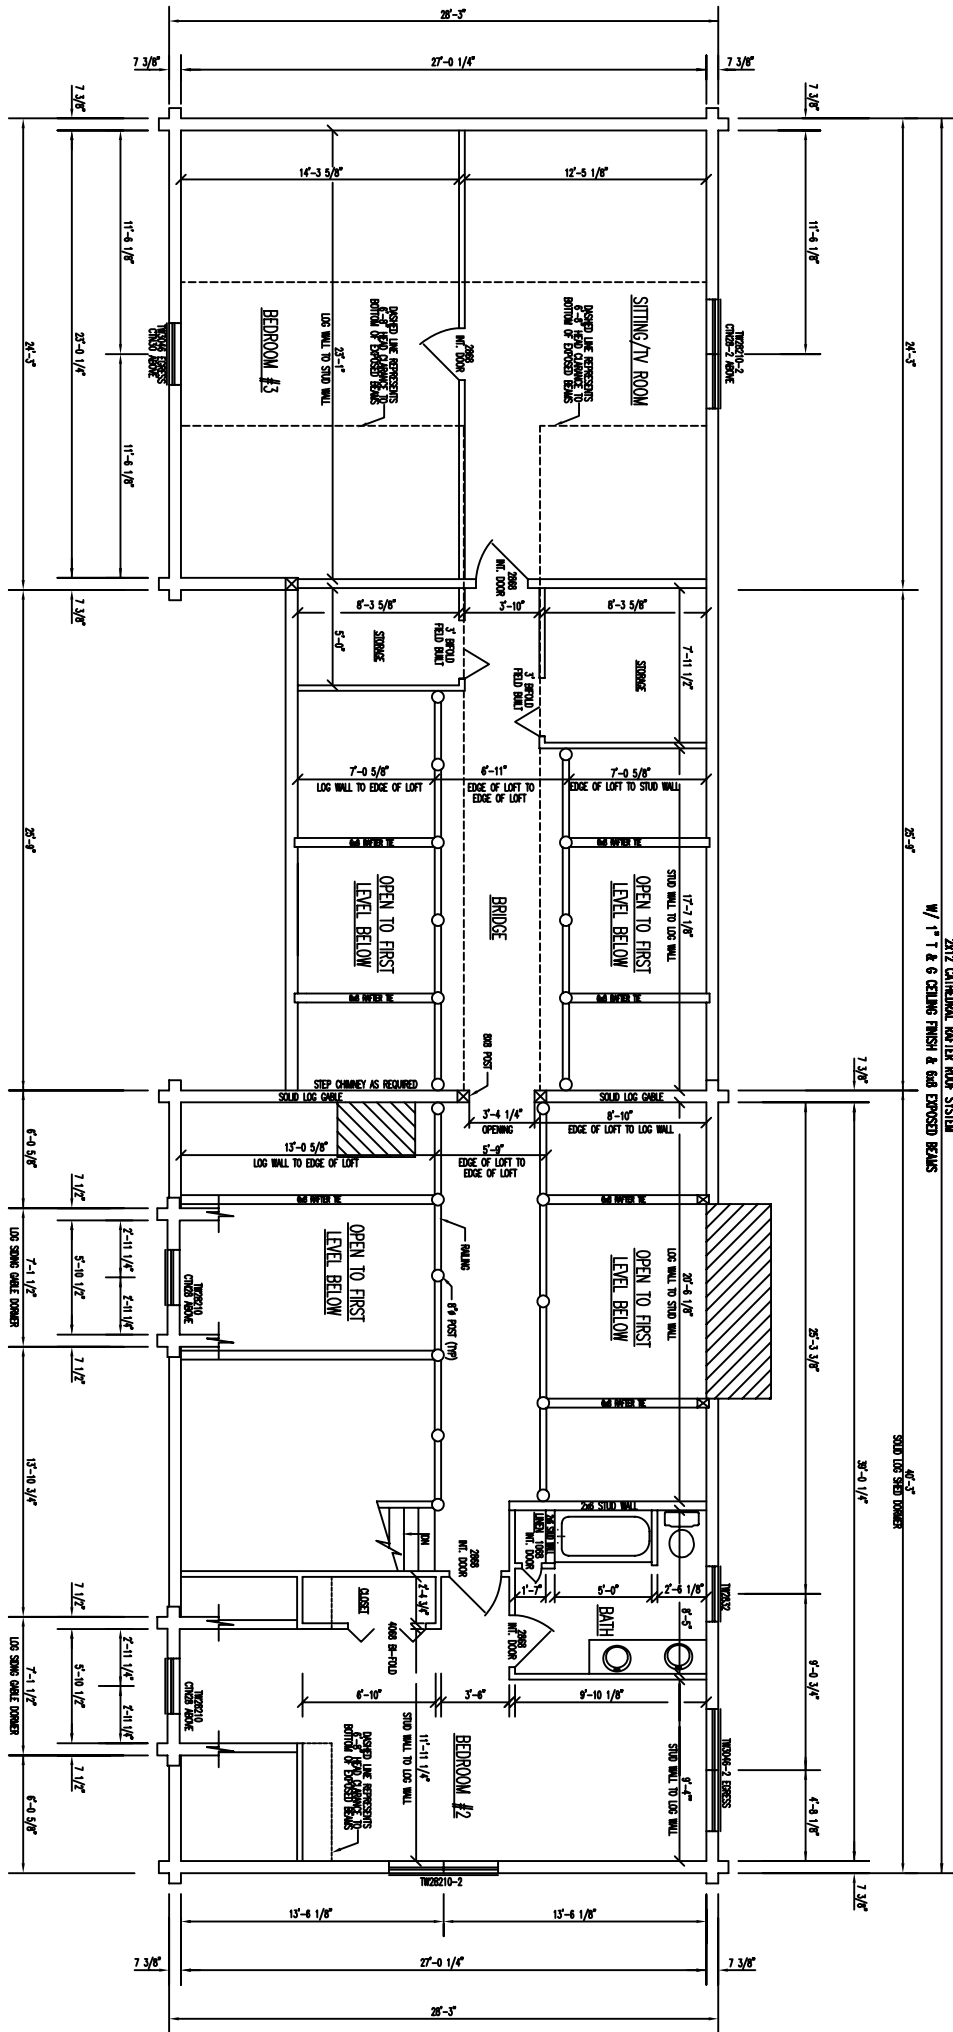

FLOOR PLAN 2ND LEVEL
 FLOOR AREA = 1516 SQ. FT. HOUSE