



FRONT ELEVATION

CHANGE FLOOR LINE (TYP)  
 ROOF VENT (TYPICAL)  
 1/4" FASCIA AND 2x10 FASCIA  
 LOG SINKING  
 STEPS TO GARAGE BY OWNER  
 SOLID LOG  
 6x8 RAFTER  
 1/4" FASCIA AND 2x10 FASCIA  
 LOG SINKING  
 6x8 RAFTER  
 1"-0" OVERHANG  
 STEPS TO GARAGE BY OWNER  
 SOLID LOG  
 LOG SINKING SHORT BOARD  
 VERY CRUDE  
 FLOOR LINE (TYP)


REAR ELEVATION

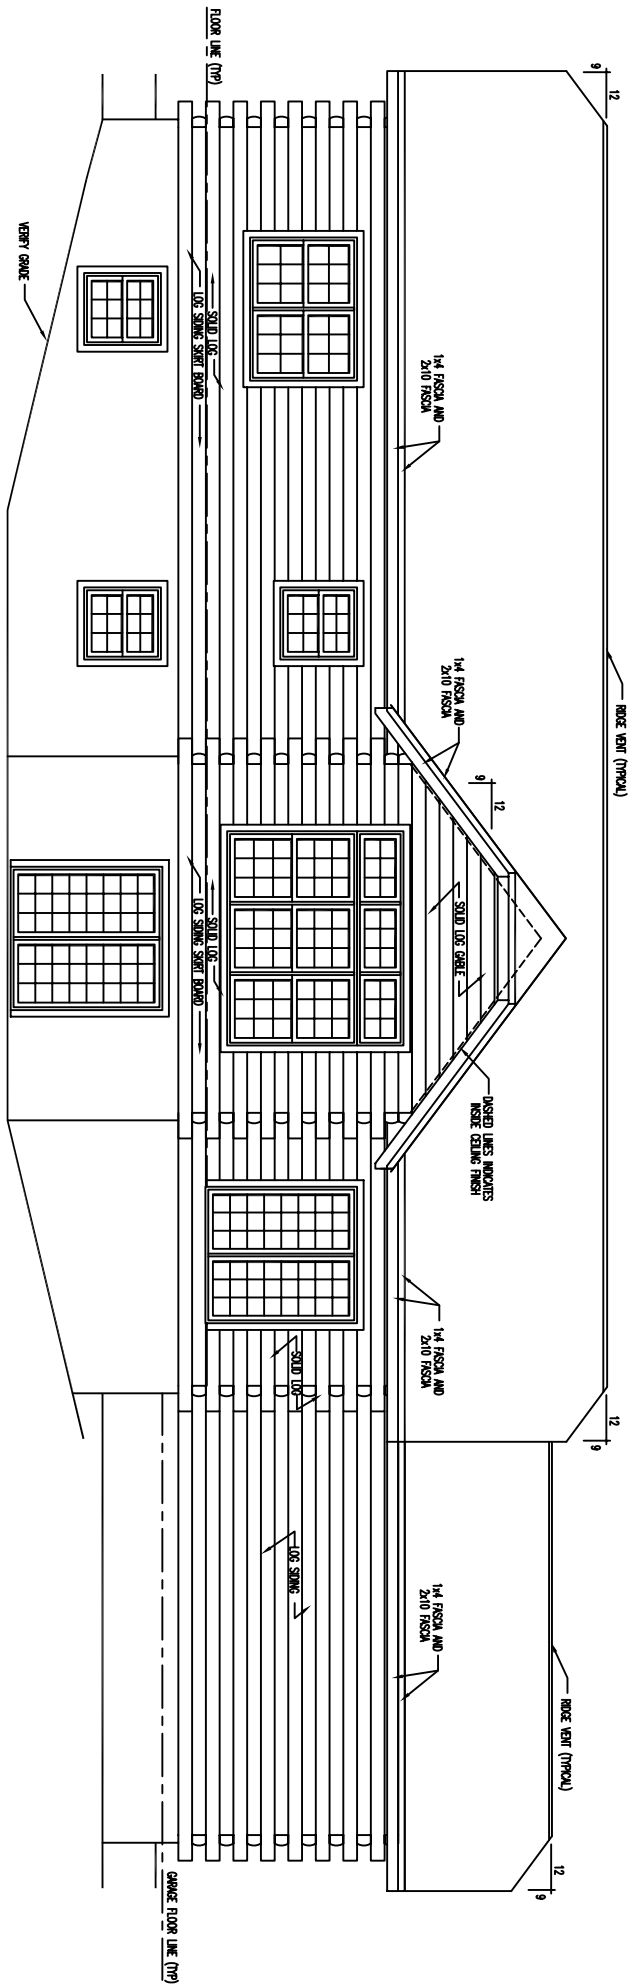

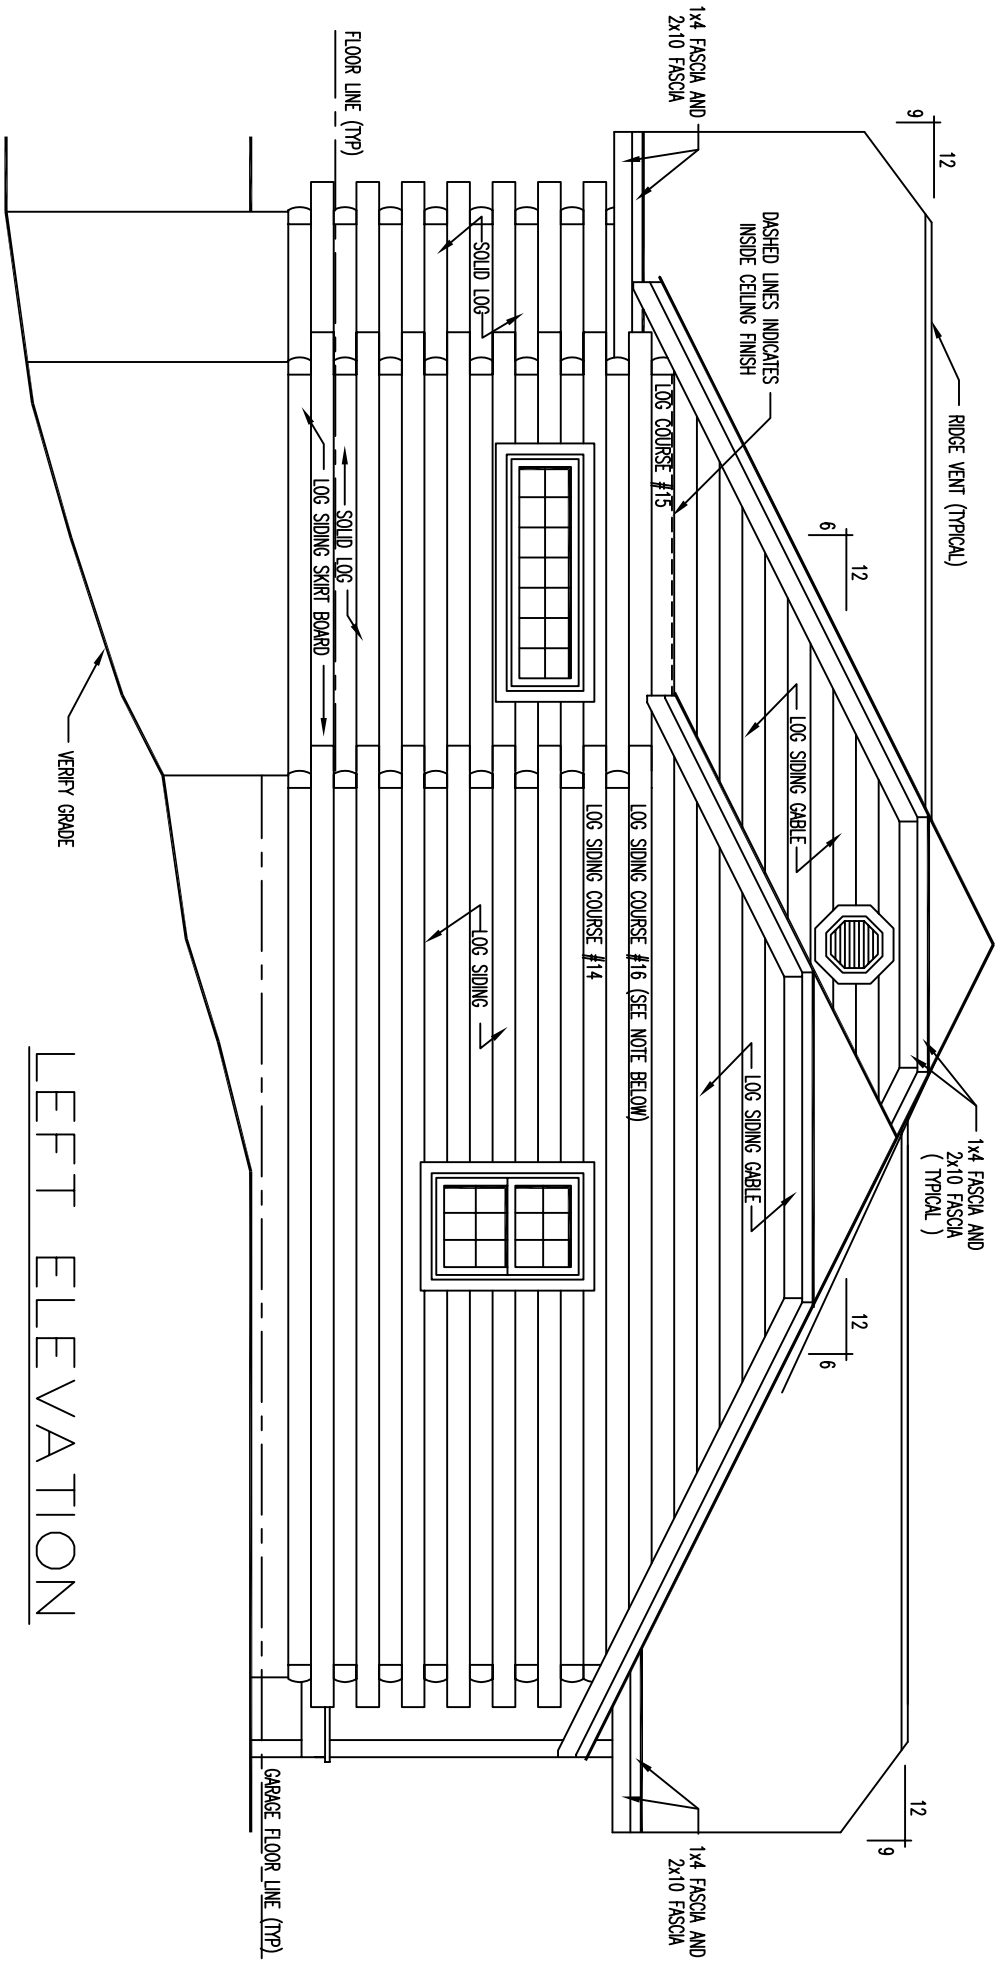


LEFT ELEVATION

VERIFY GRADE

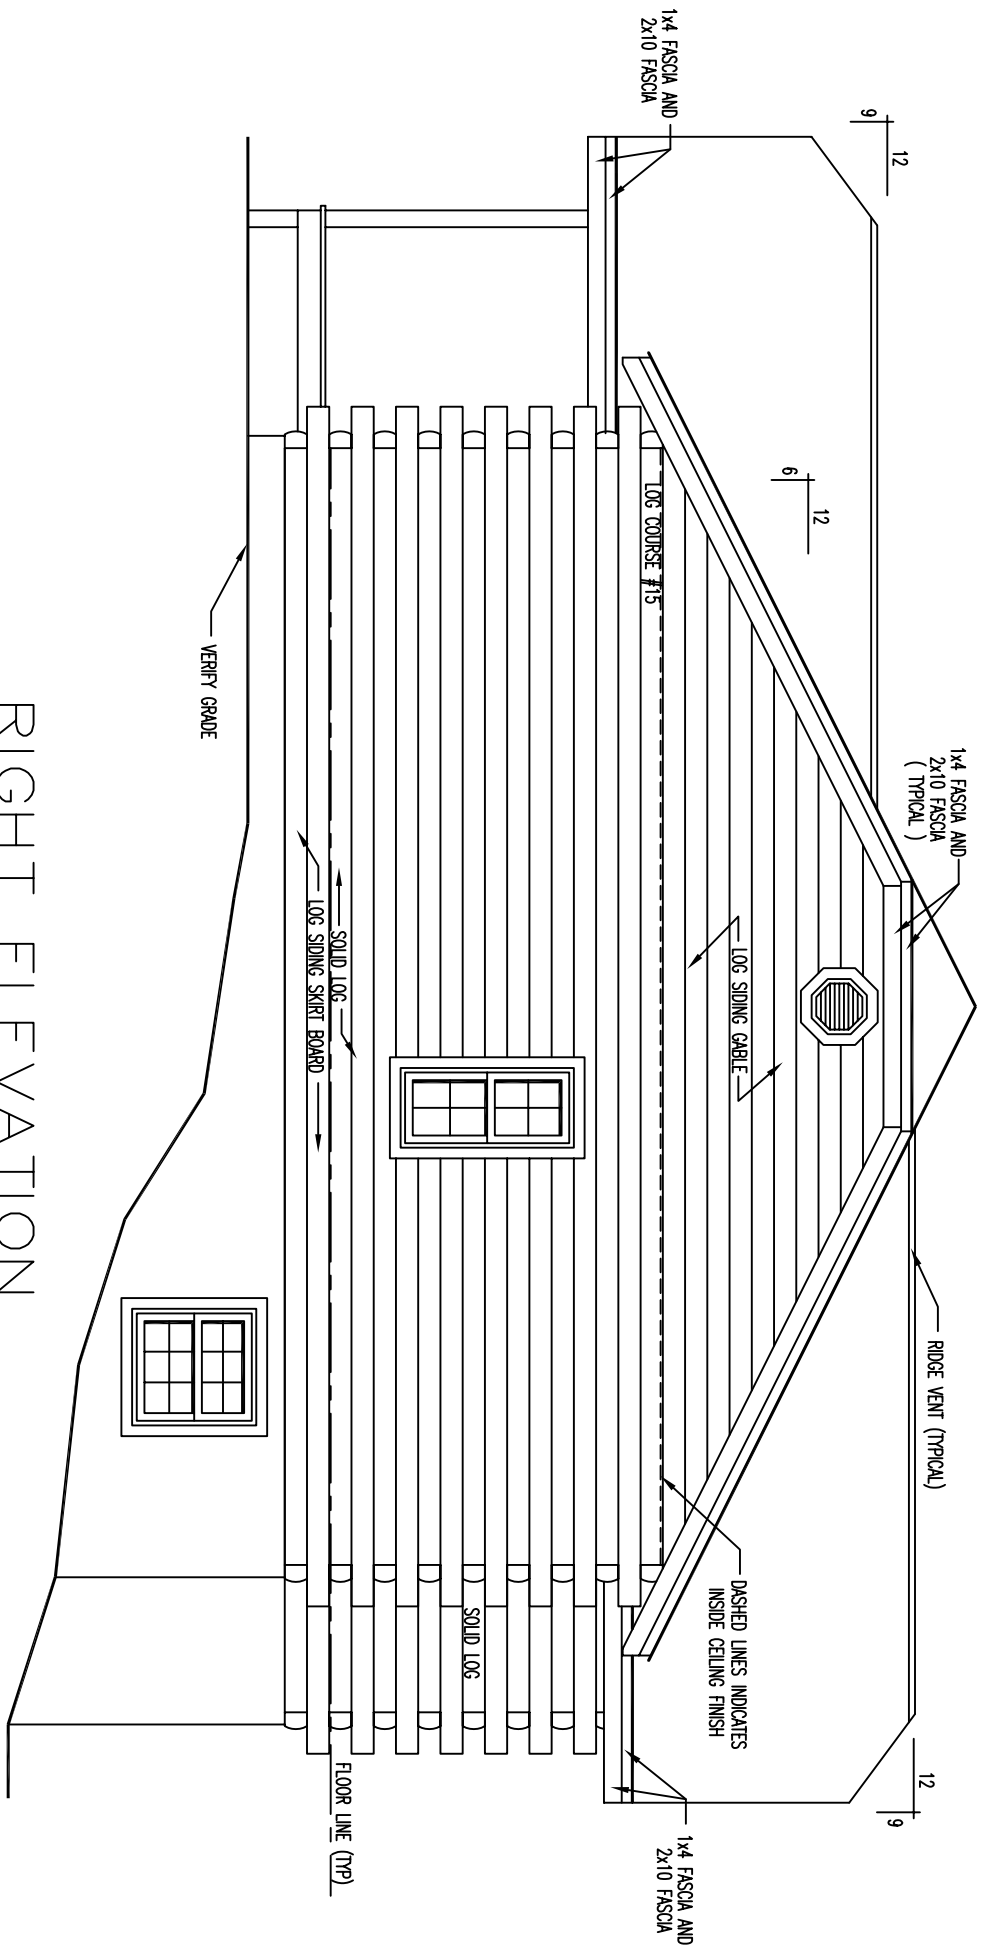

RIGHT ELEVATION

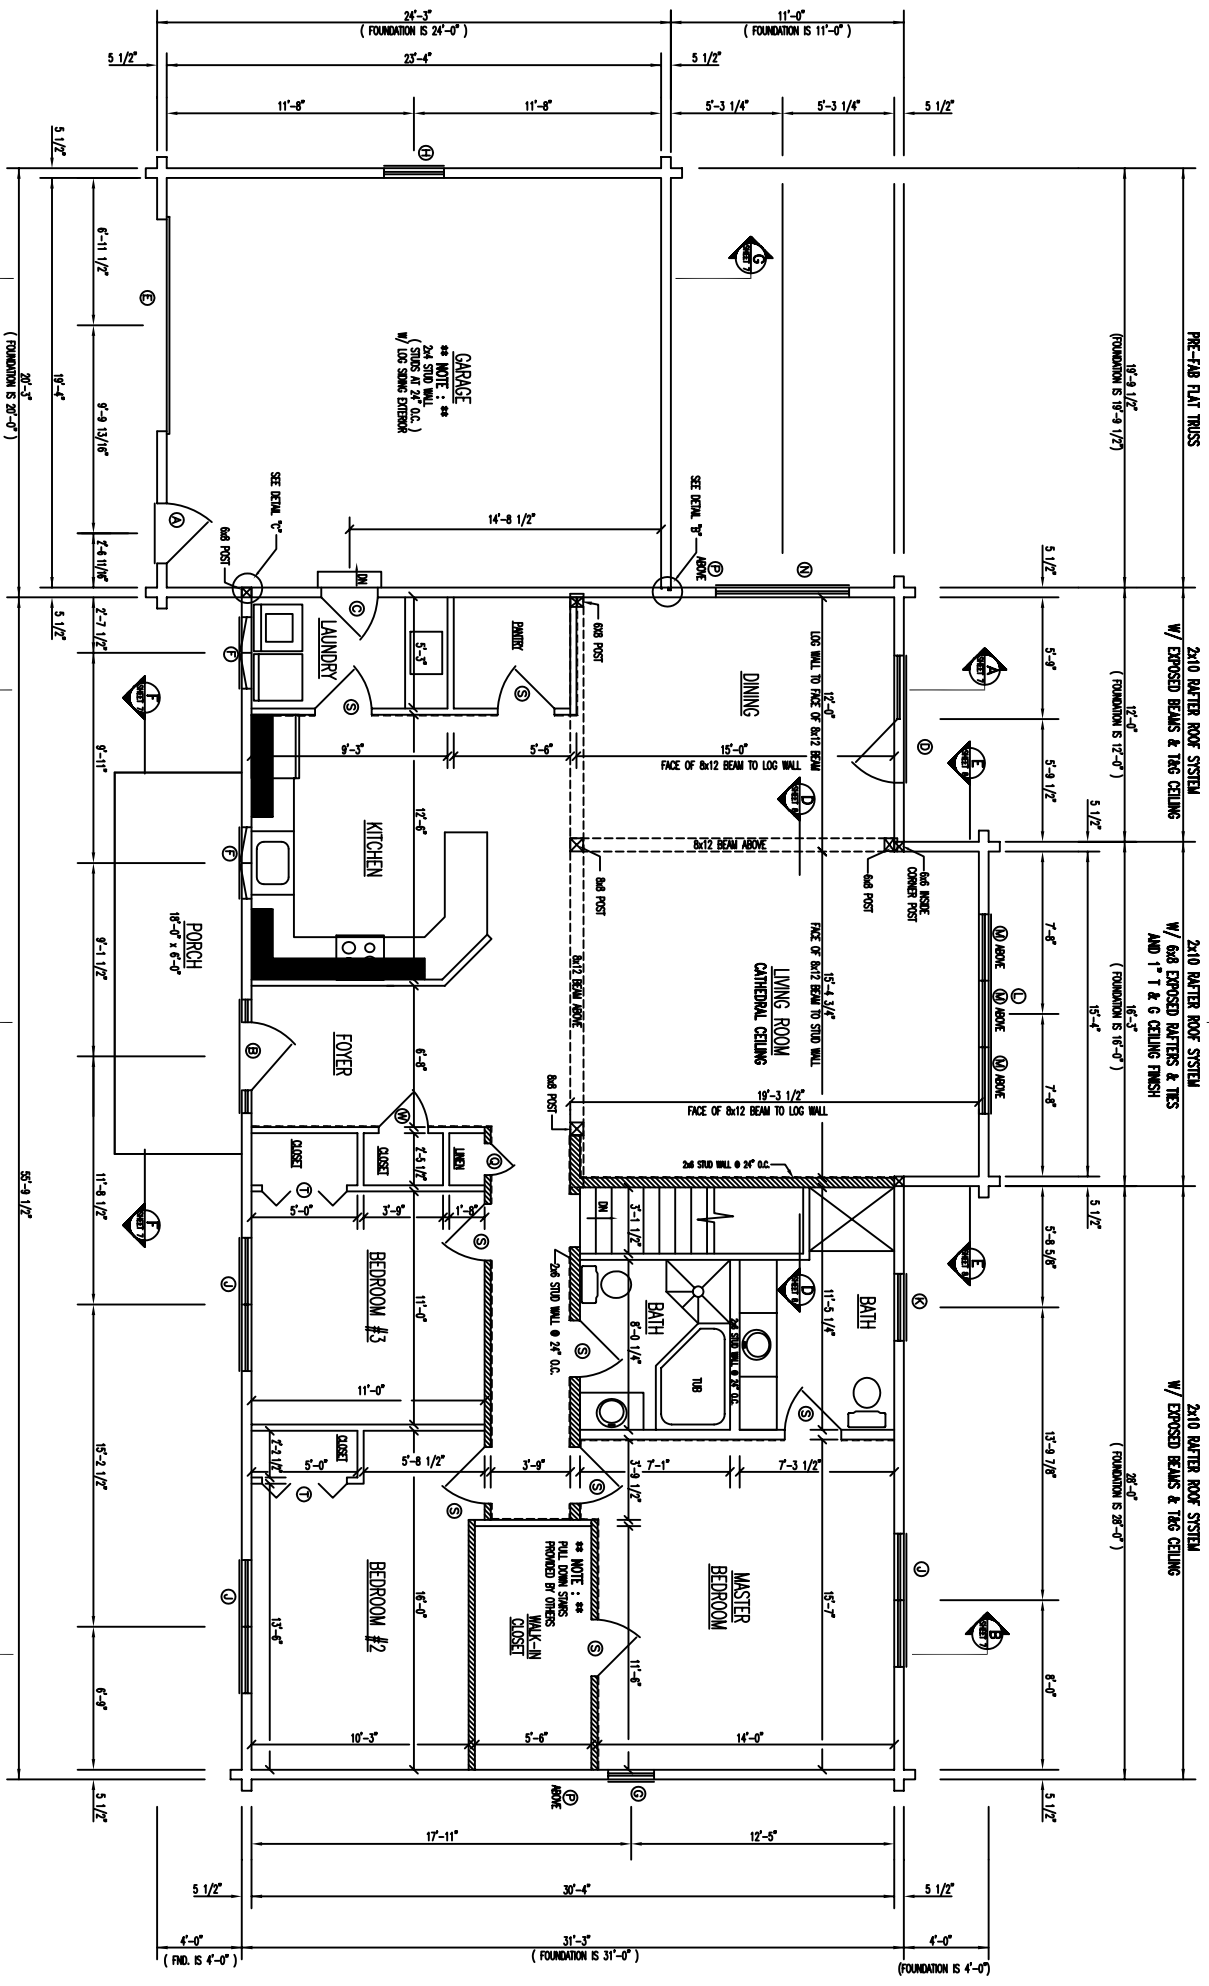

# FLOOR PLAN 1st LEVEL

--- INDICATES PARTITION WALLS TO BECOME 1" TAG WALL FINISH  
 - - - - - INDICATES BEARING WALLS

