


FRONT ELEVATION

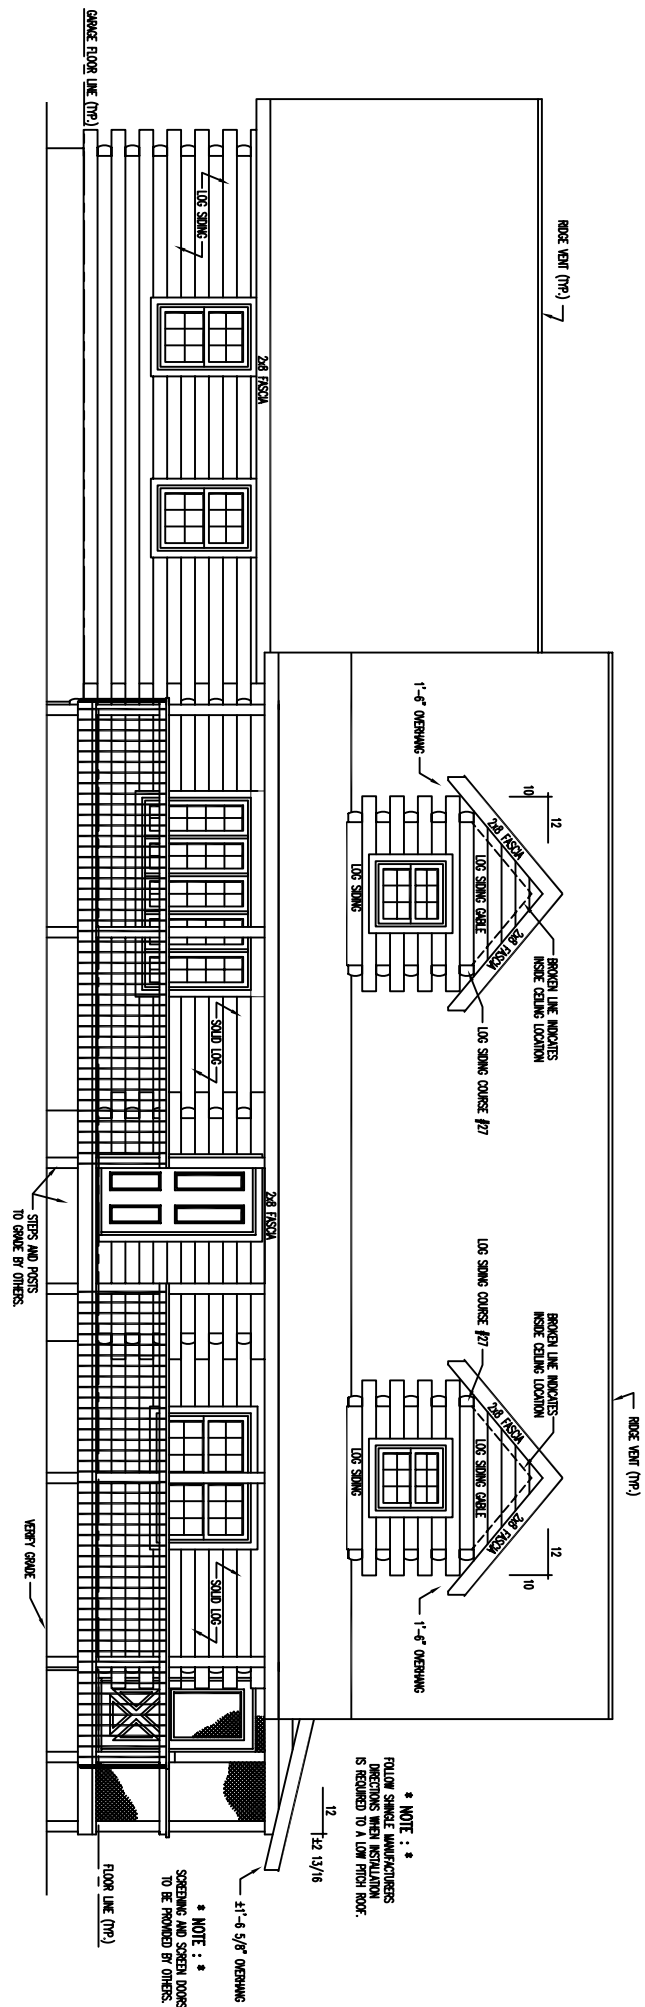


* NOTE : *
 FOLLOW SHEET MANUFACTURERS
 RECOMMENDATIONS FOR
 SCREENING AND SCREEN DOORS
 TO BE PROVIDED BY OTHERS.

12
 1/2 13/16

* NOTE : *
 SCREENING AND SCREEN DOORS
 TO BE PROVIDED BY OTHERS.

41'-6 5/8" OVERHANG

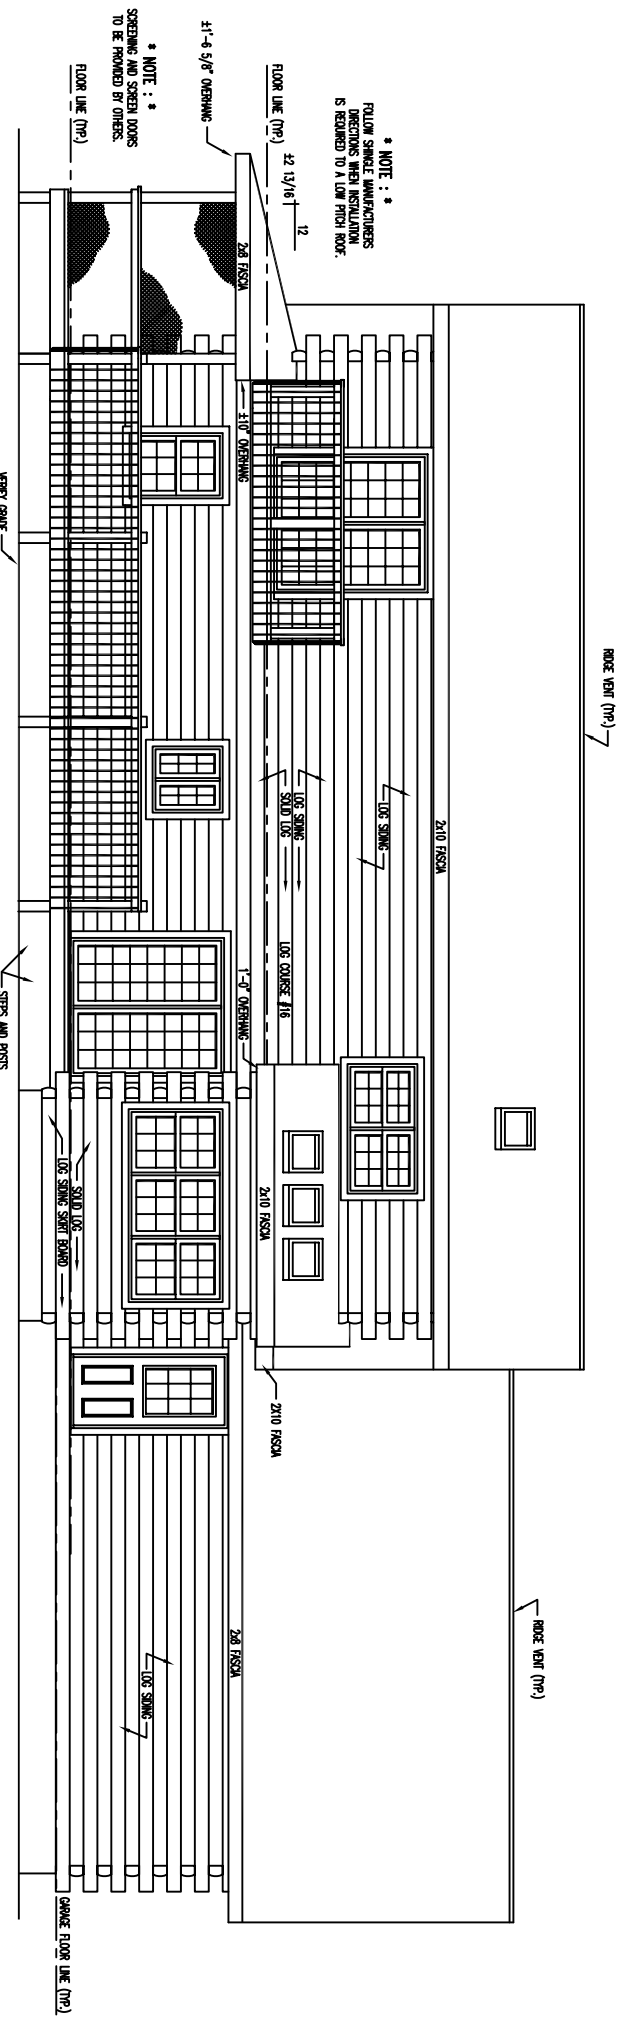

* NOTE : *
 FOLLOW SIMILE MANUFACTURERS
 DIRECTIONS WHEN INSTALLATION
 IS REQUIRED TO A LOW RICH ROOF:

FLOOR LINE (TYP) 32 13/16 12

4'-4 5/8" OVERHANG

* NOTE : *
 SCREENING AND SCREEN DOORS
 TO BE PROVIDED BY OTHERS.

FLOOR LINE (TYP)

VEERY GRACE


STEPS AND POSTS
 TO BE PROVIDED BY OTHERS

REAR ELEVATION

ROOF VENT (TYP)

ROOF VENT (TYP)

GRADE FLOOR LINE (TYP)

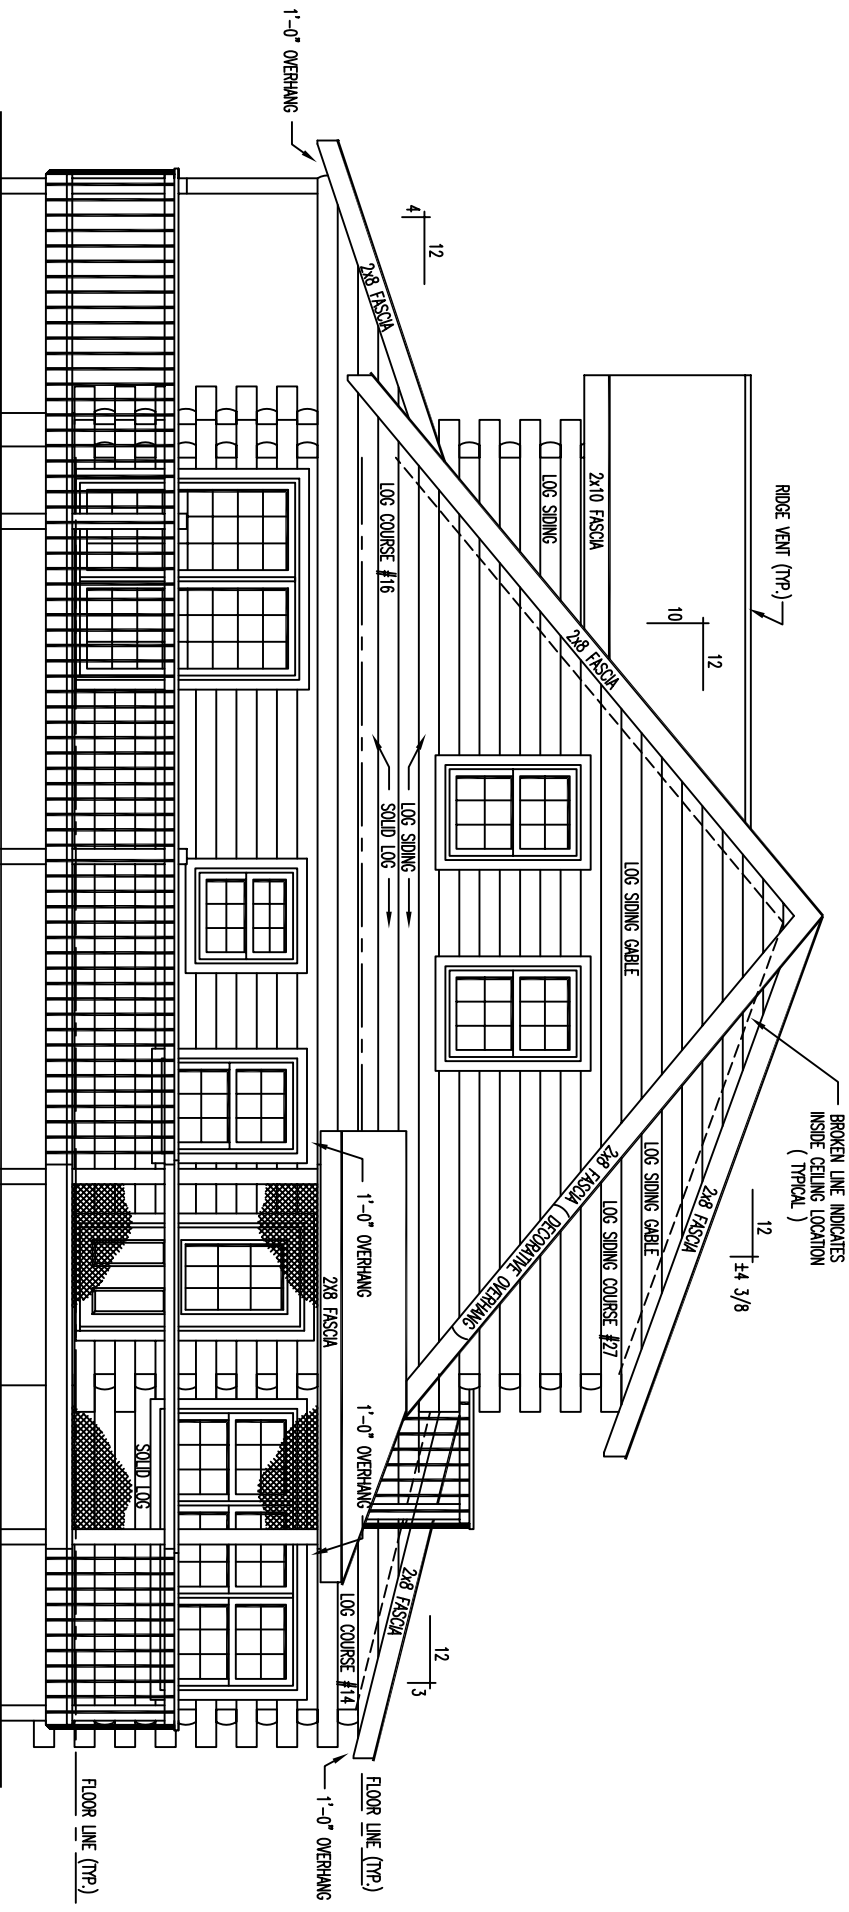

RIGHT ELEVATION

* NOTE : *
 SCREENING AND SCREEN DOORS
 TO BE PROVIDED BY OTHERS.

FLOOR PLAN 2nd LEVEL

ZZZZZZZZZ INDICATES BEARING WALLS

