



REAR ELEVATION


STEPS AND PORCHES TO GRADE BY OWNER

STEPS AND PORCHES TO GRADE BY OWNER

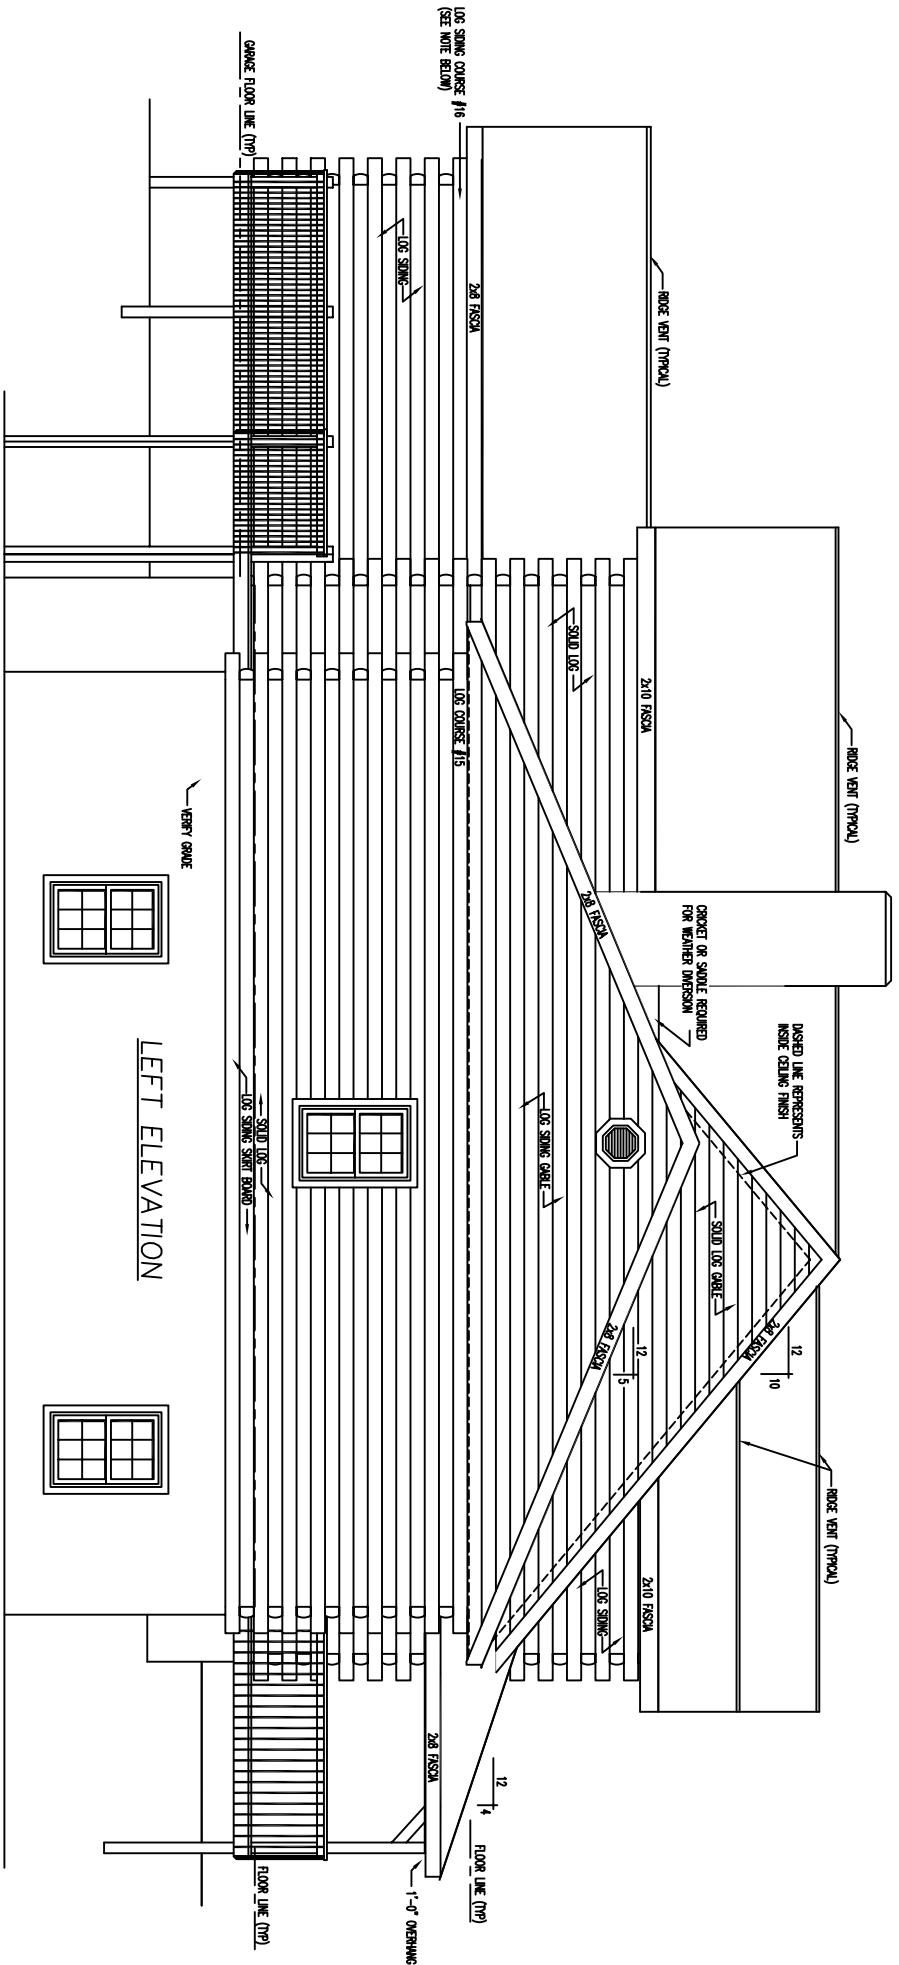

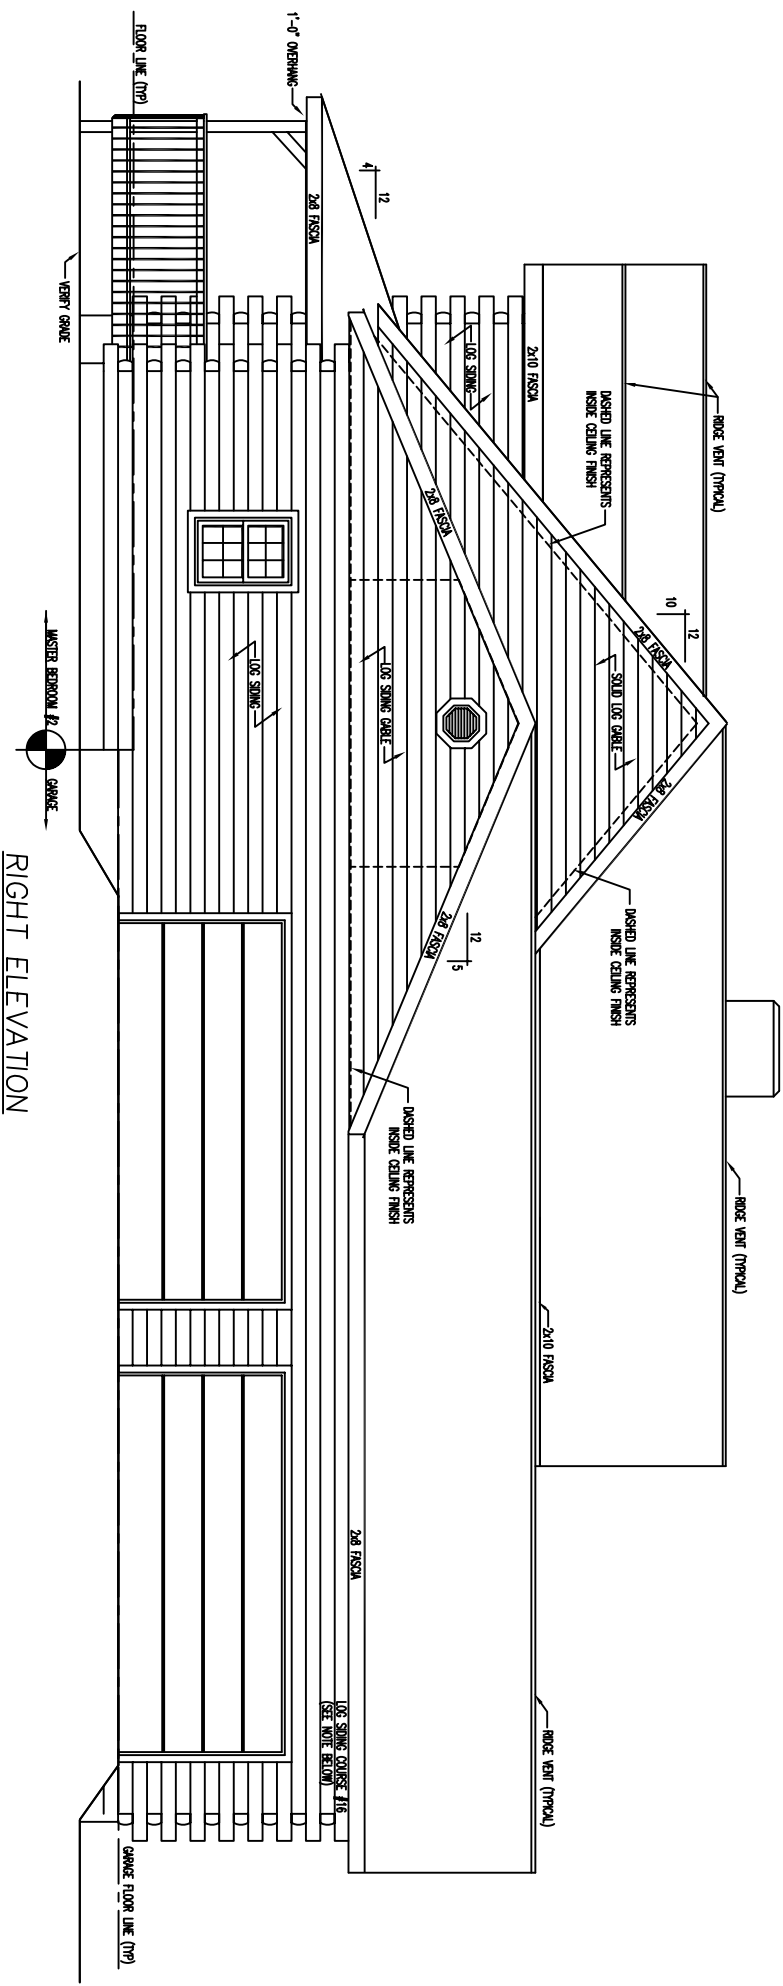

RIGHT ELEVATION

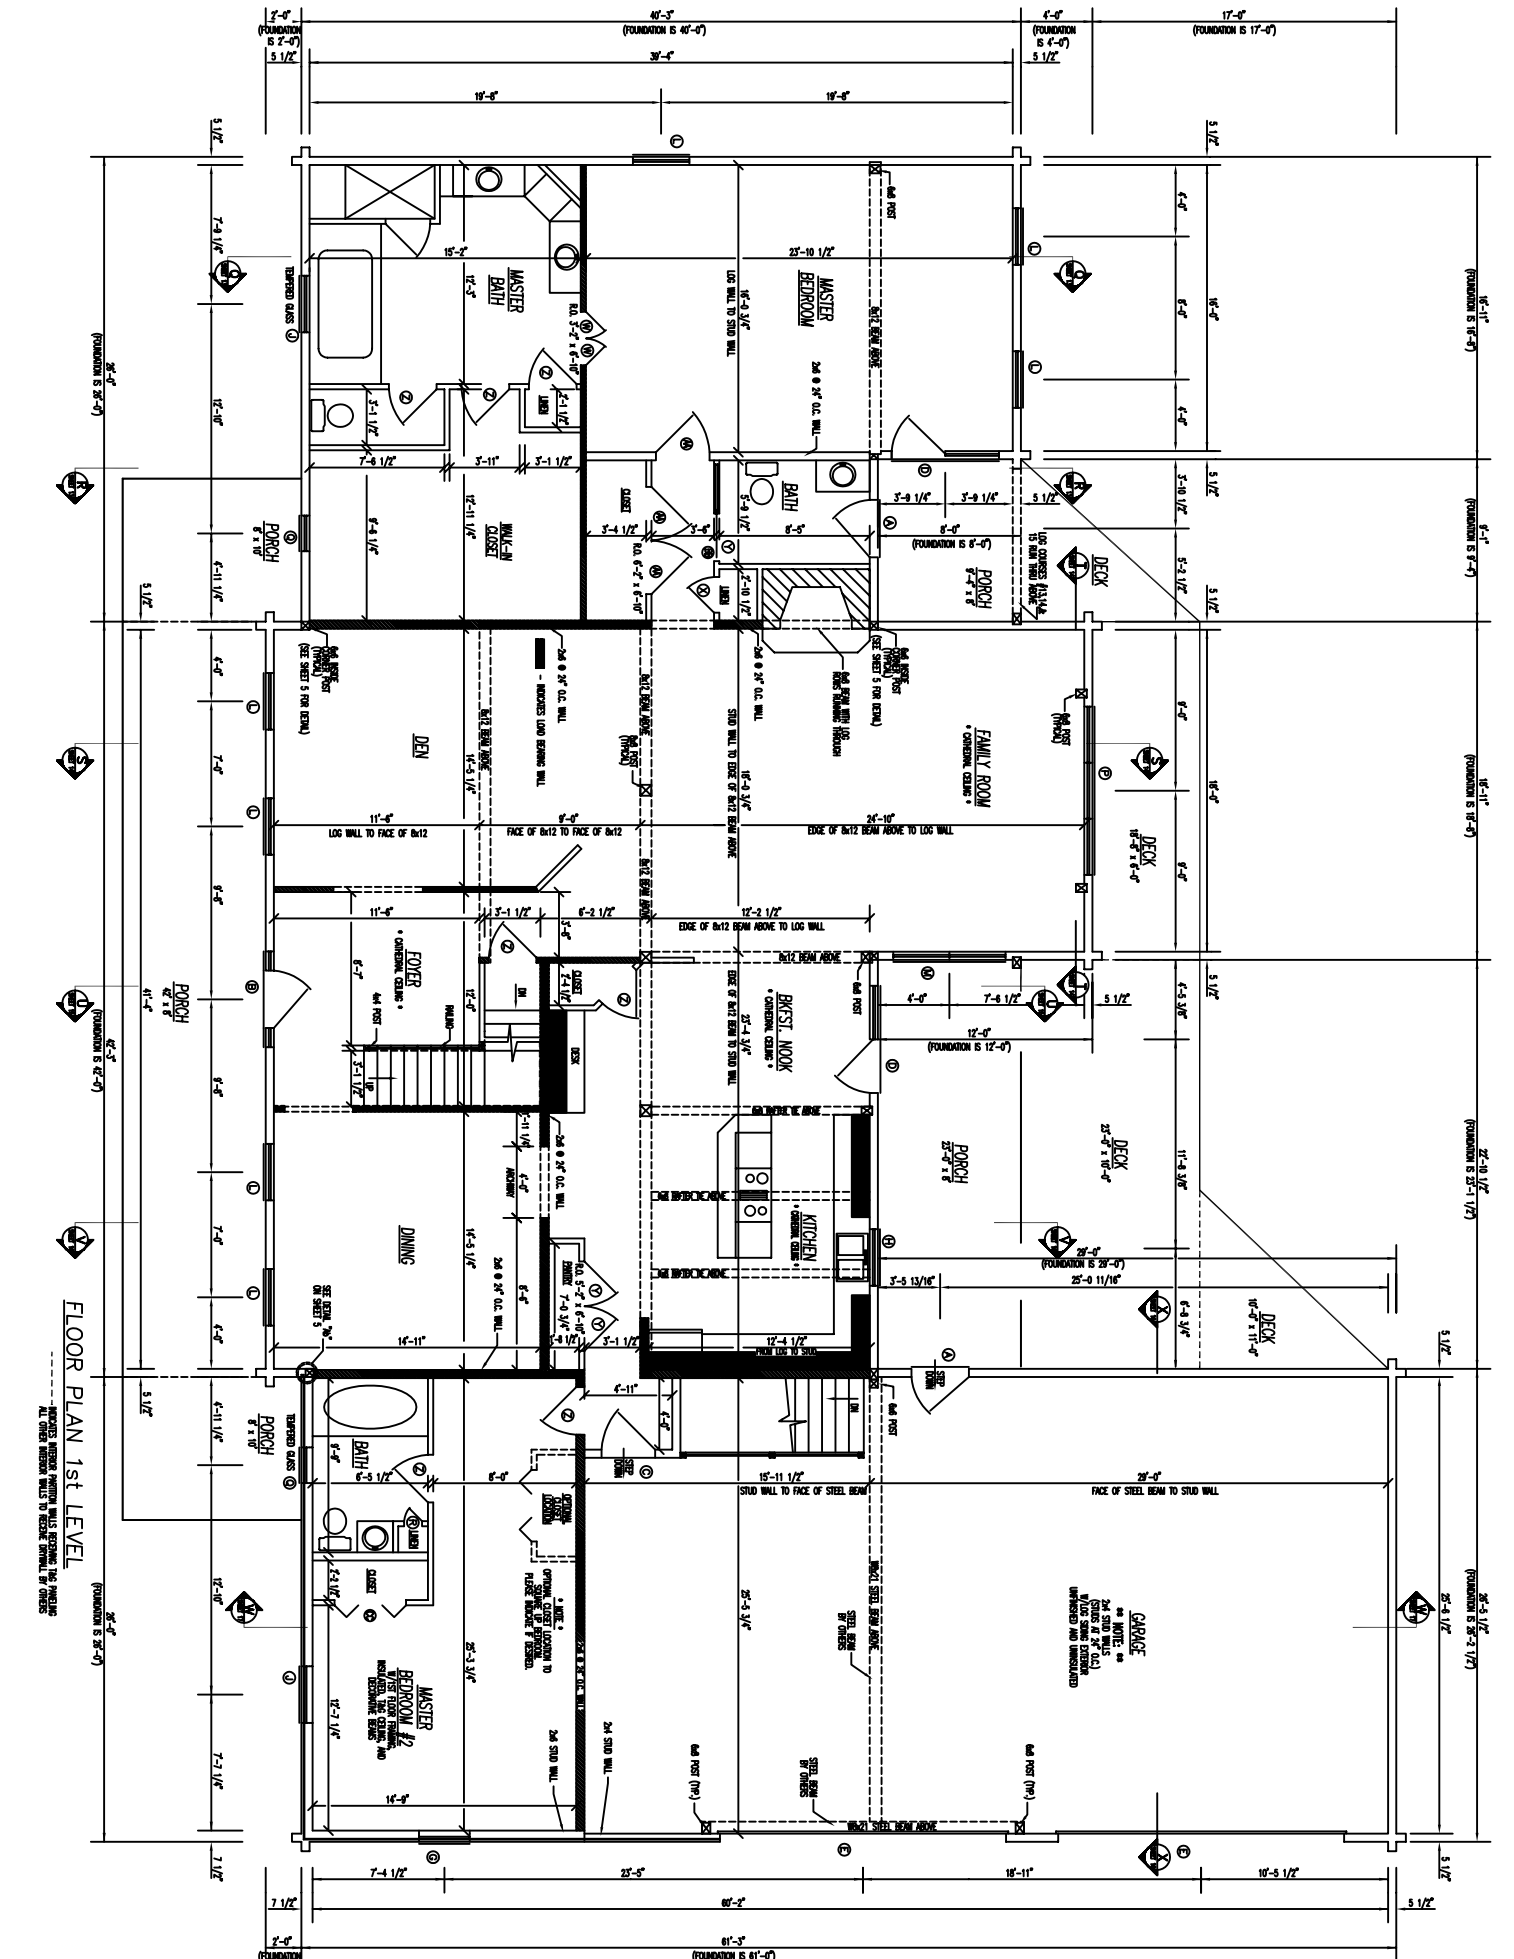

**FLOOR PLAN 1ST LEVEL**



FACE OF B12 BEAM TO LOG WALL

LOG WALL TO STUD WALL

FACE OF B12 BEAM TO LOG WALL

LOG WALL TO FACE OF B12




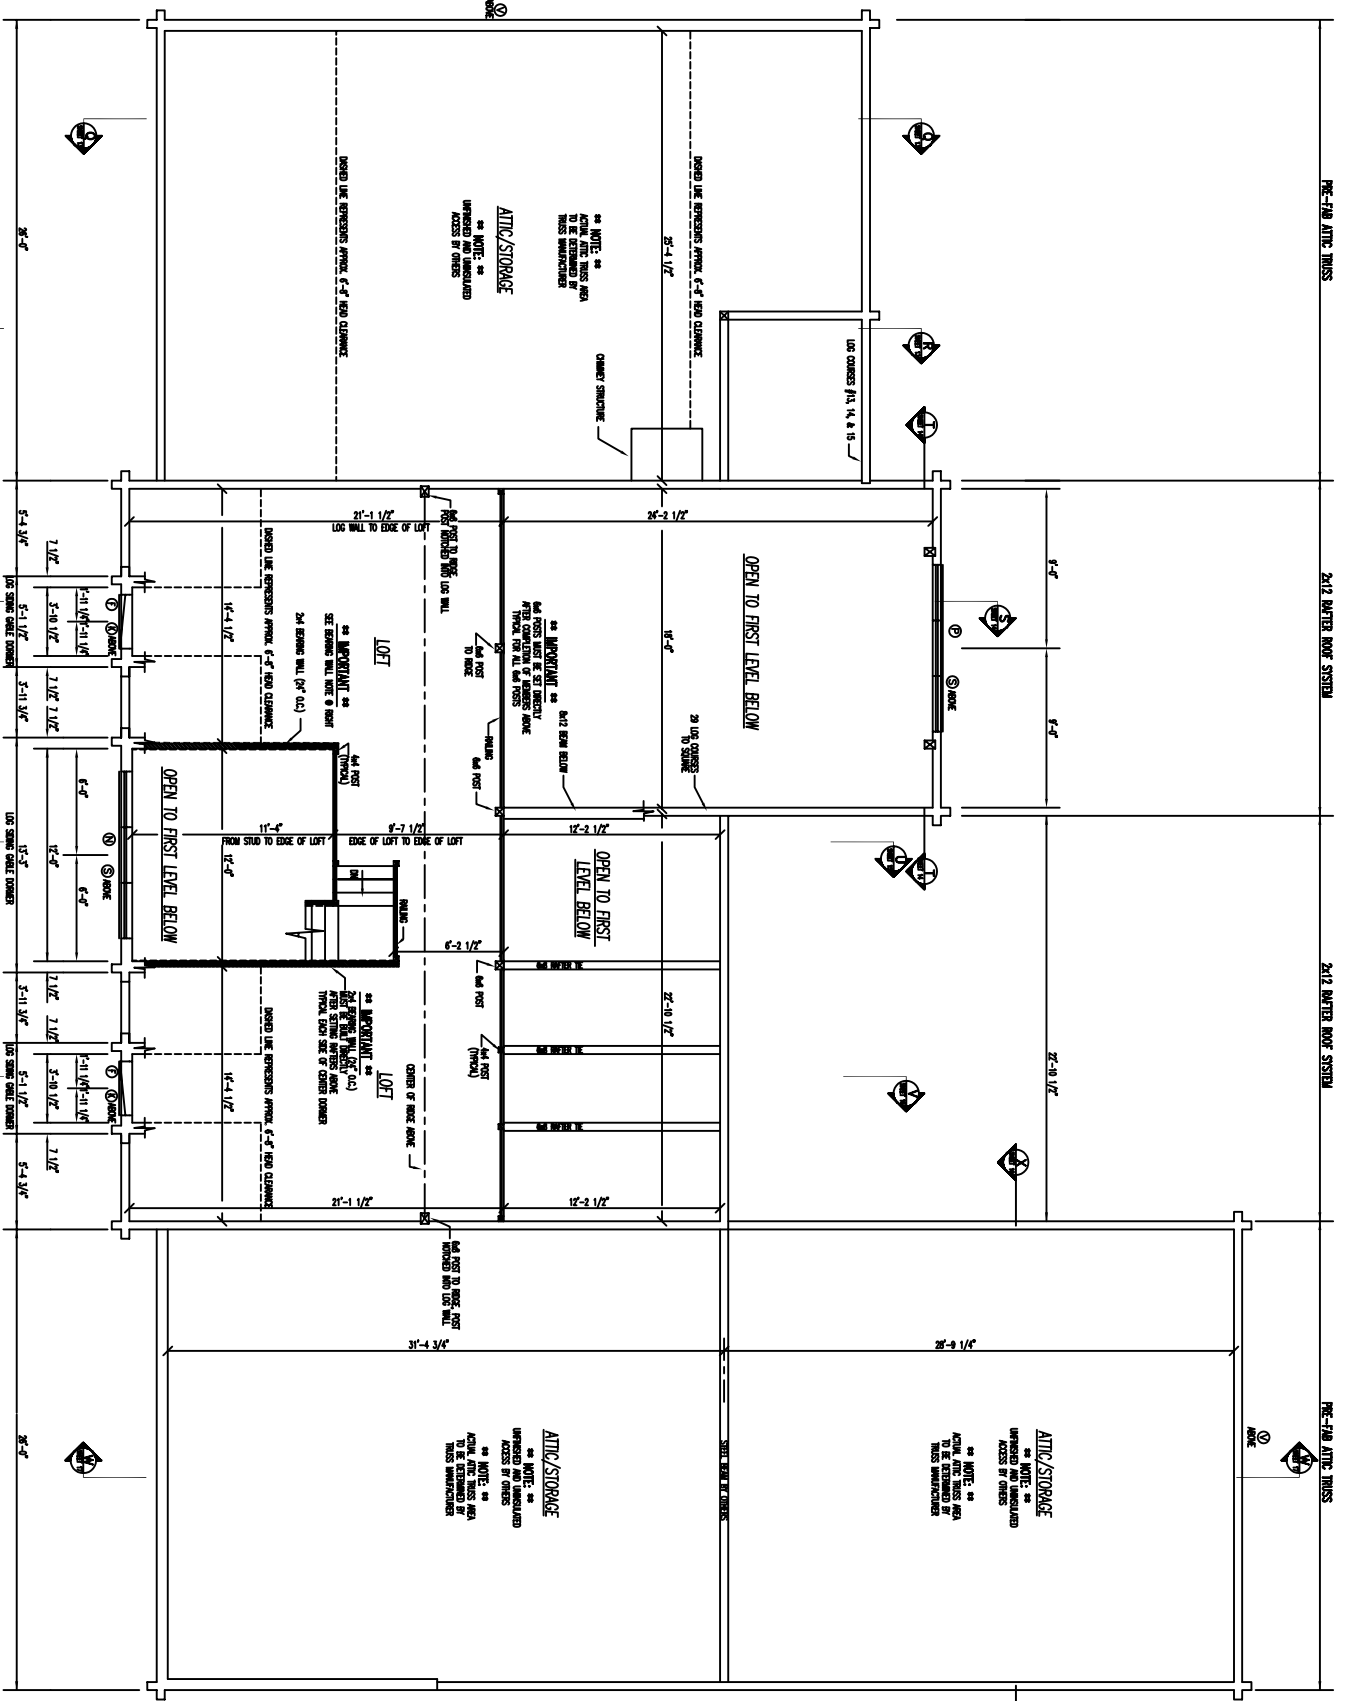

**FLOOR PLAN 2nd LEVEL**  
