



FRONT ELEVATION

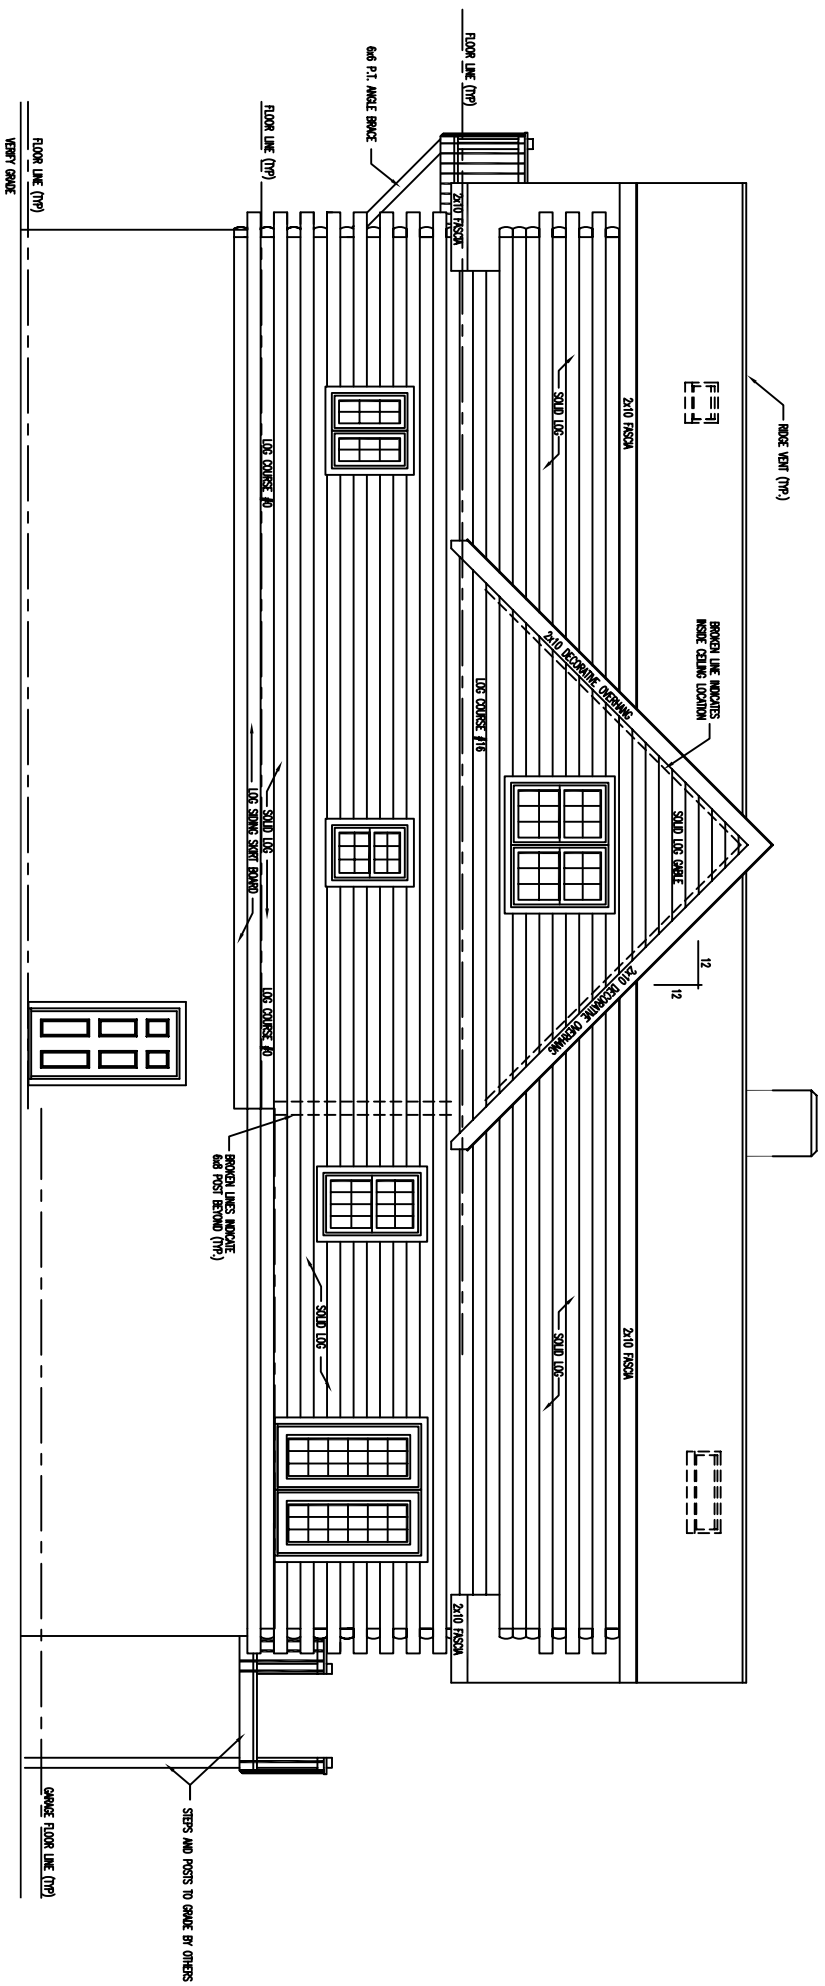

REAR ELEVATION

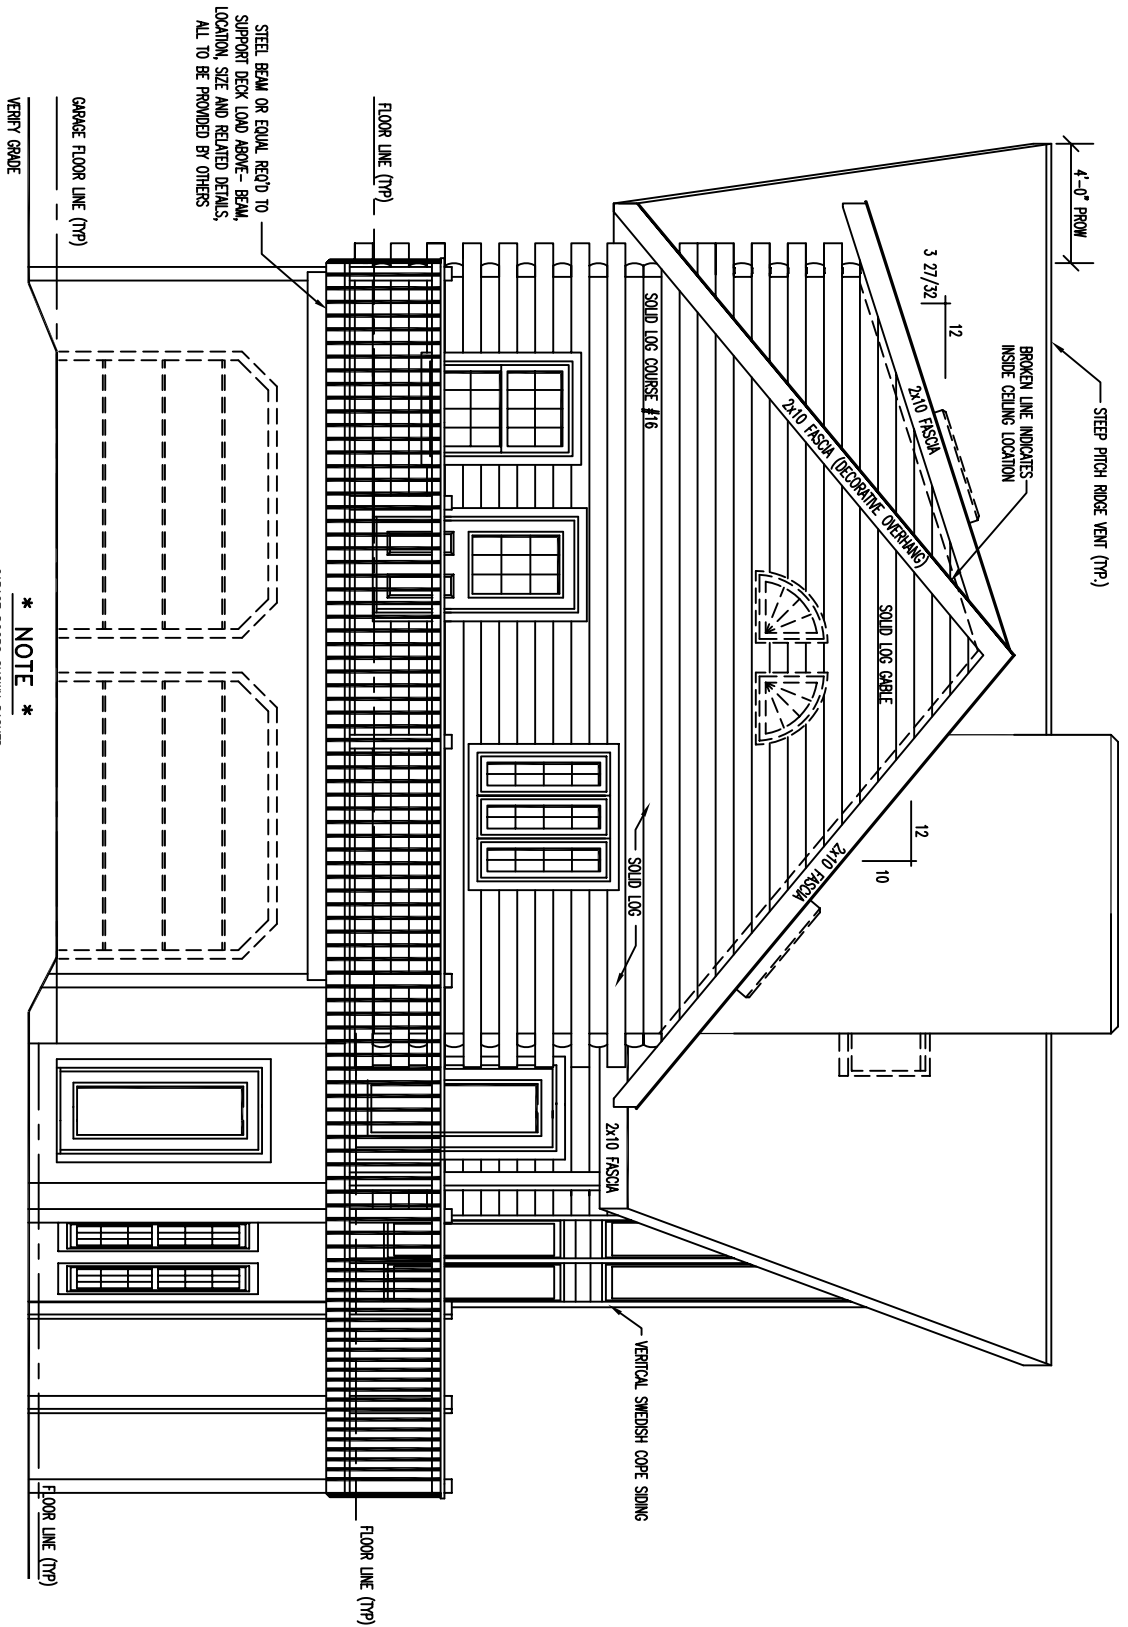


STEEL BEAM OR EQUAL, RECD TO SUPPORT DECK LOAD ABOVE - BEAM, LOCATION, SIZE AND RELATED DETAILS, ALL TO BE PROVIDED BY OTHERS

FLOOR LINE (TYP)
GARAGE FLOOR LINE (TYP)
VERIFY GRADE

* NOTE *
GARAGE DOORS SHOWN DASHED ARE TO BE PROVIDED BY OTHERS.

LEFT ELEVATION


FLOOR LINE (TYP)

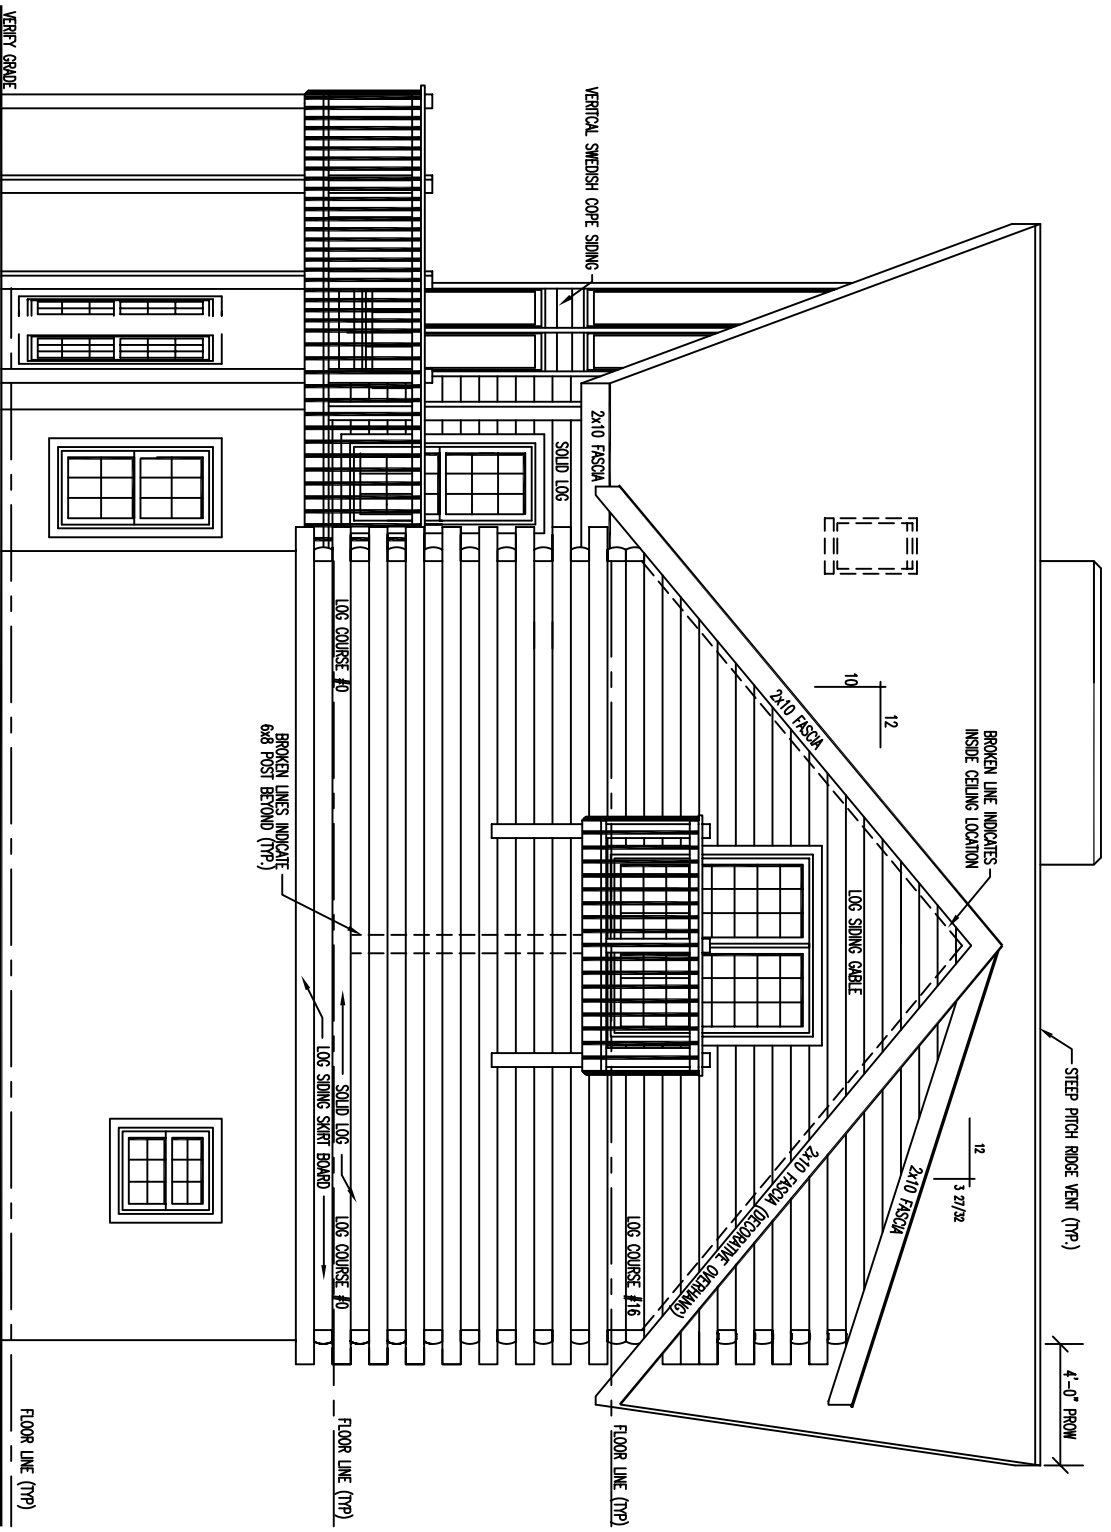


RIGHT ELEVATION

FLOOR PLAN 2nd LEVEL

FLOOR AREA = 828 SQ. FT.

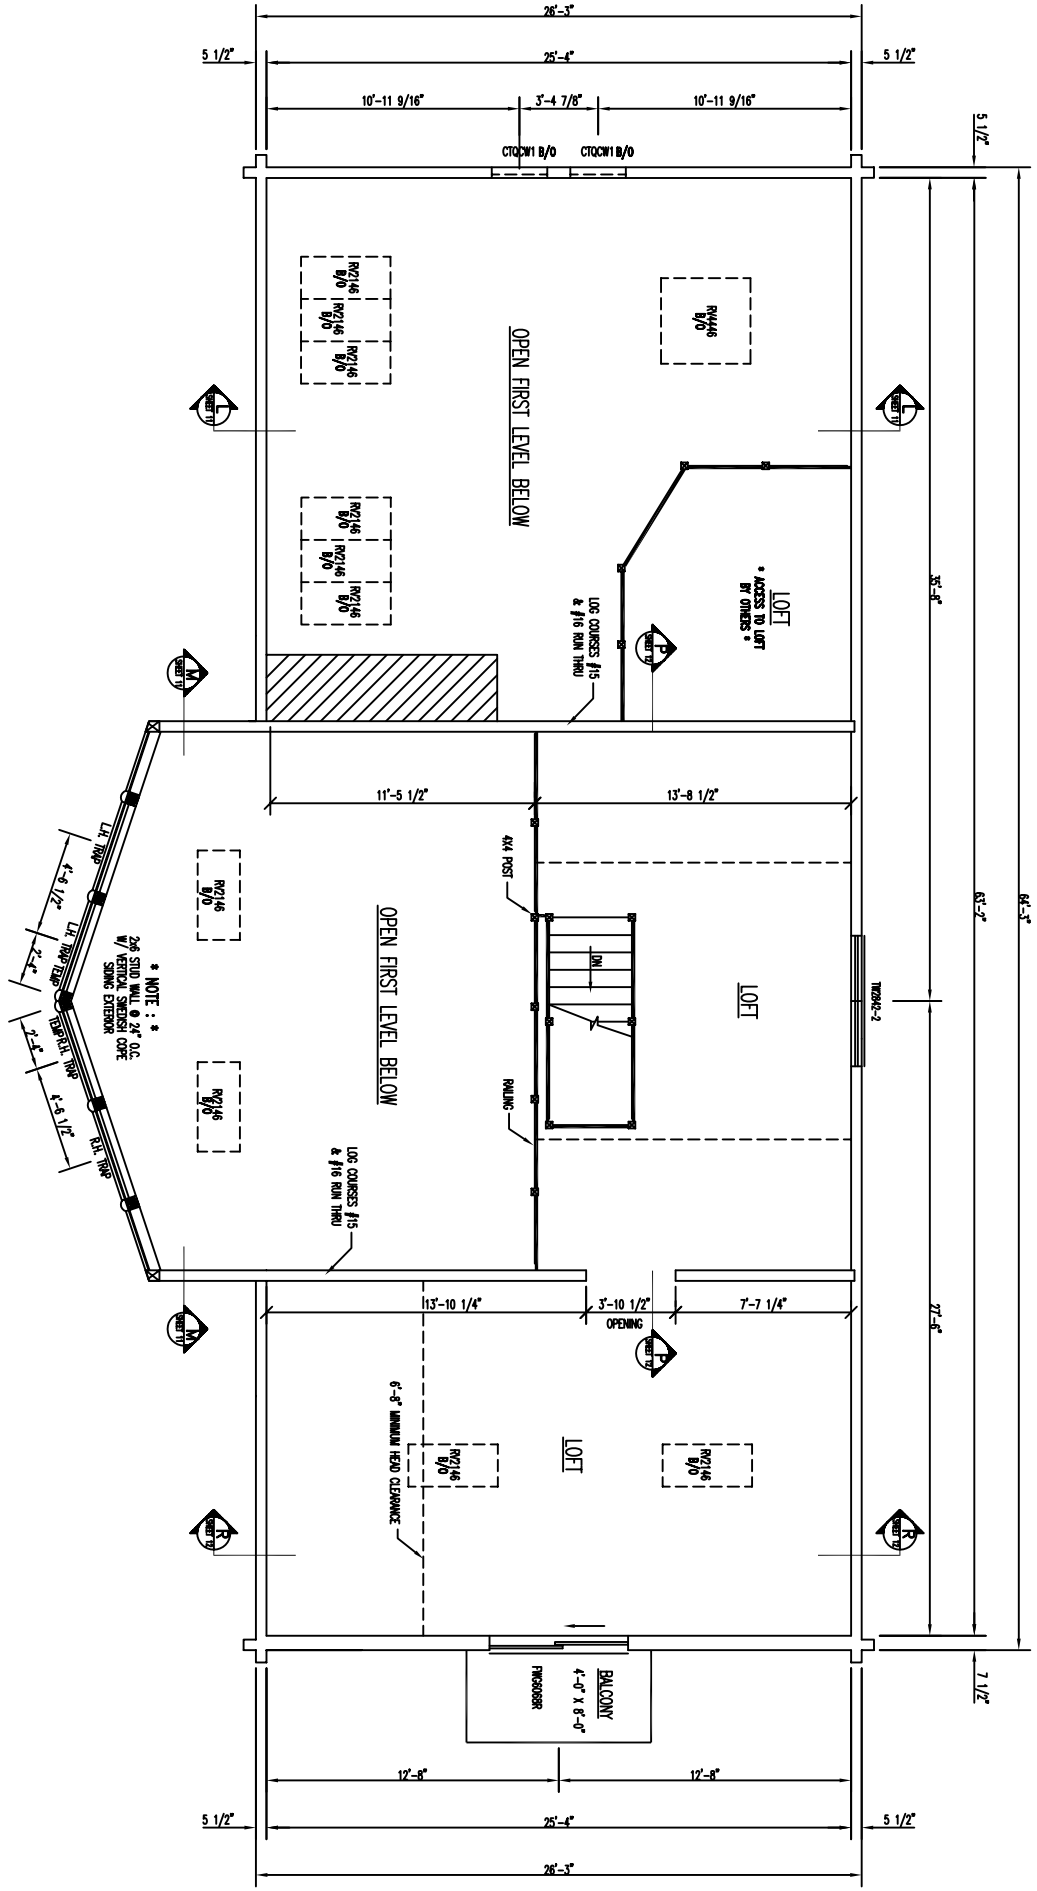

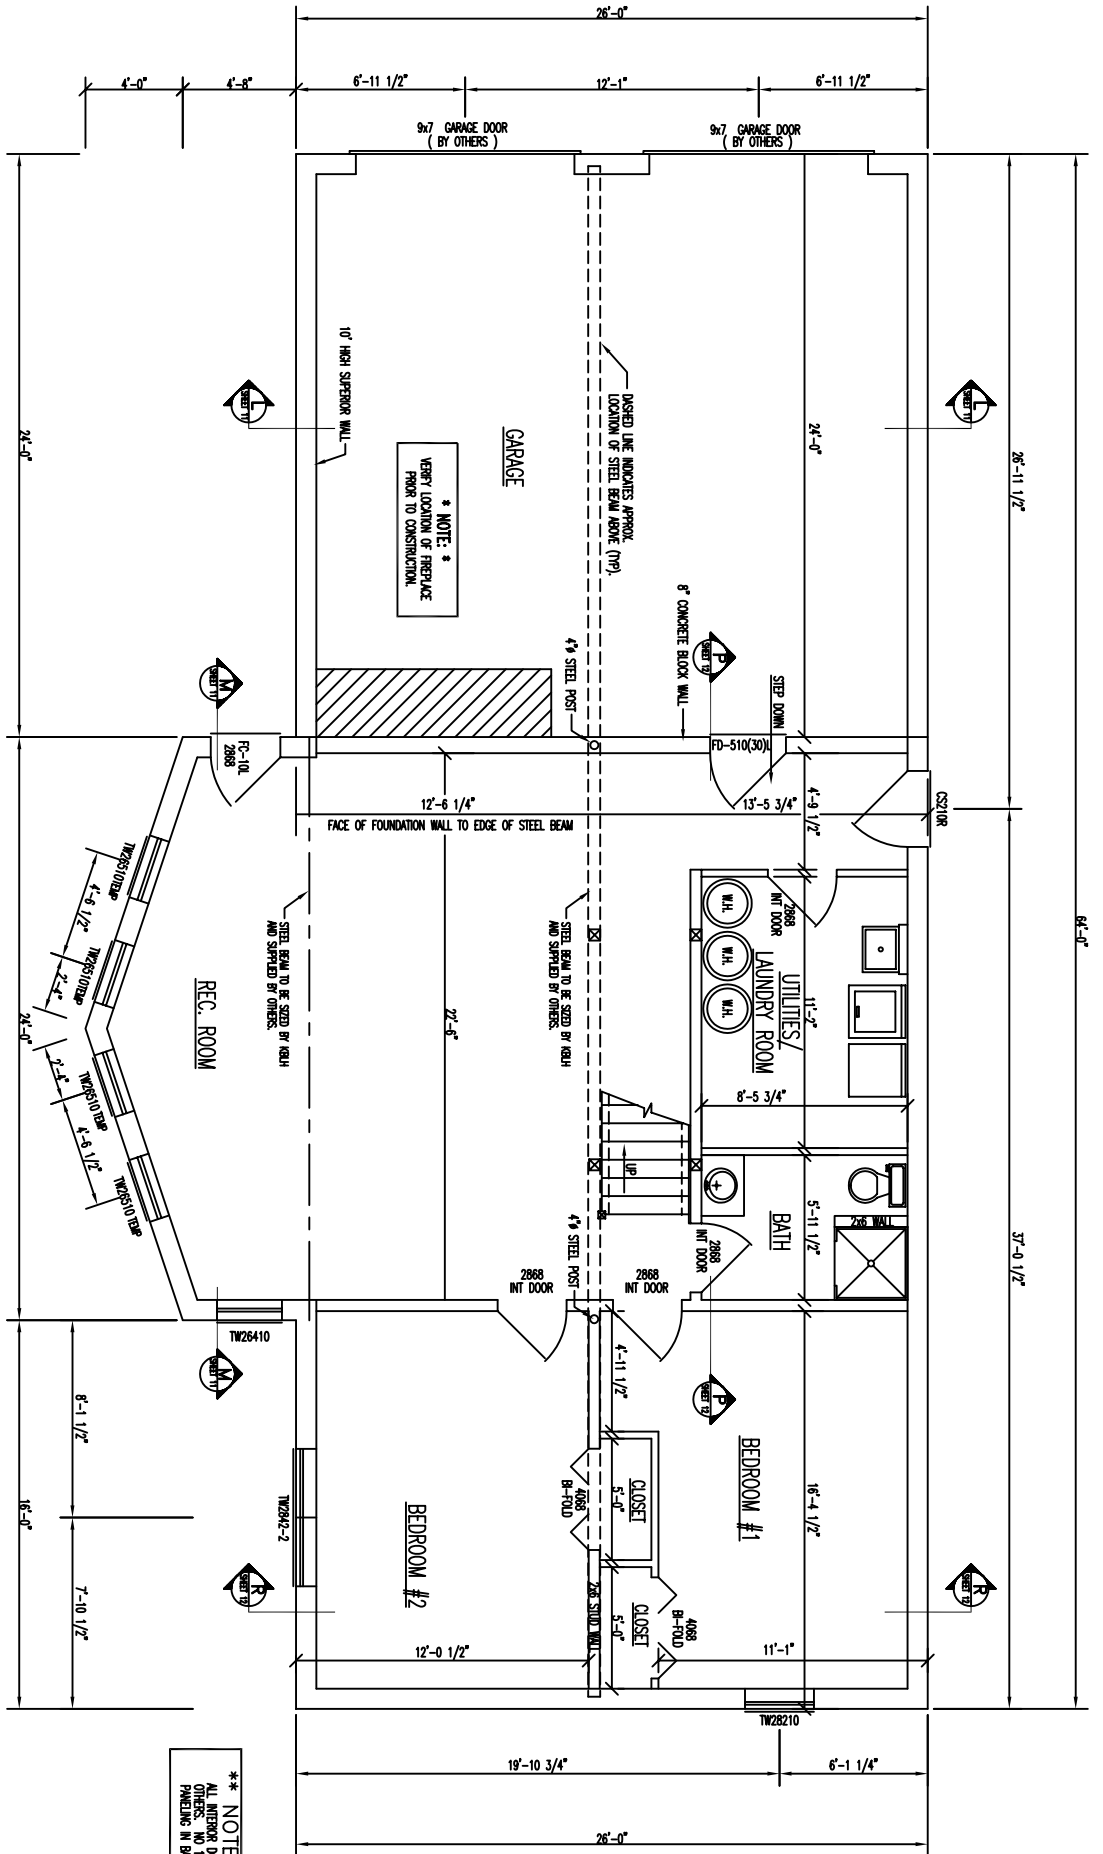

BASEMENT PLAN

FLOOR AREA = 1,298 SQ. FT.
 GARAGE AREA = 558 SQ. FT.

**** NOTE: ****
 ALL INTERIOR DOORS BY OTHERS. NO 118 T&E PANELING IN RESIDENT.