




FRONT ELEVATION

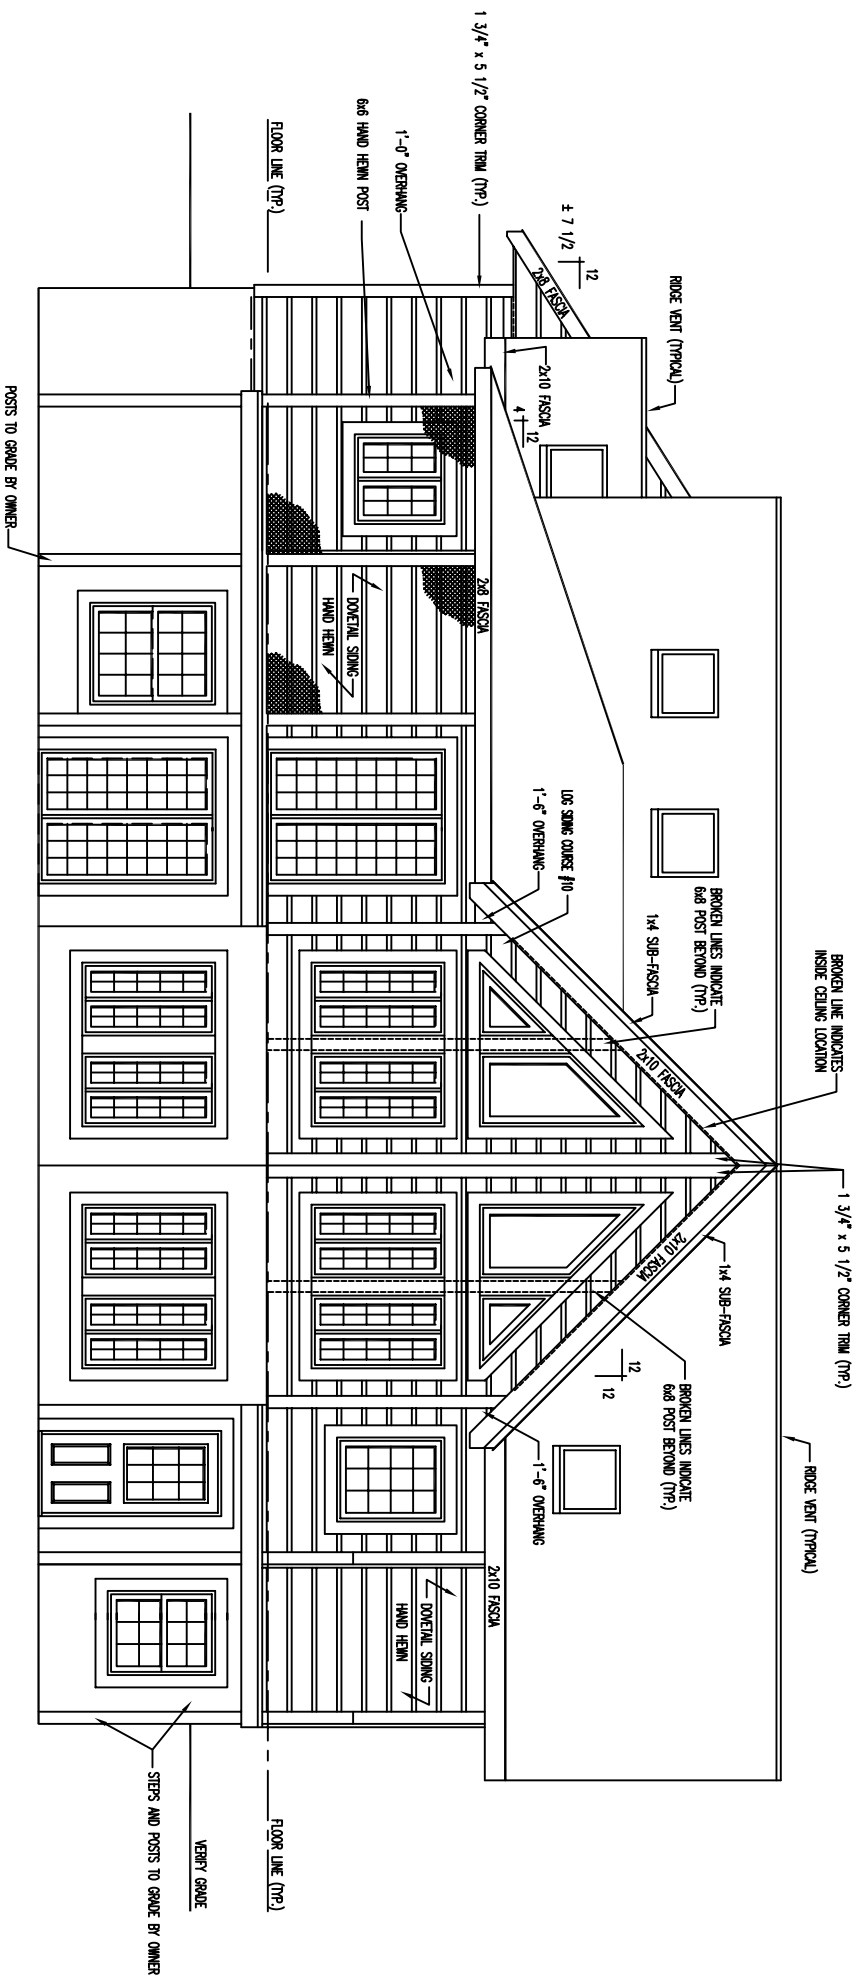

REAR ELEVATION

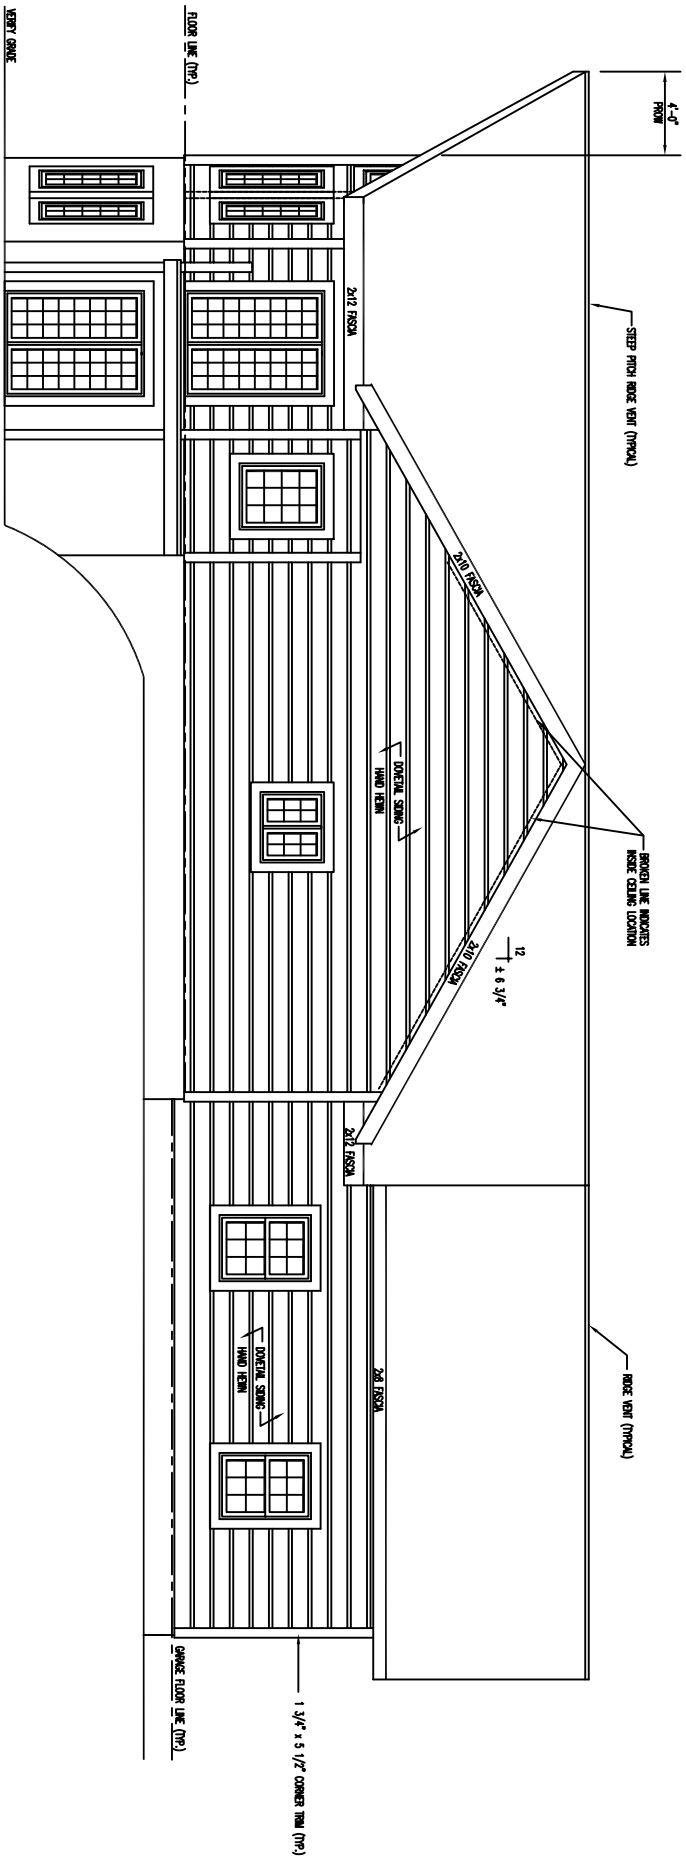


LEFT ELEVATION

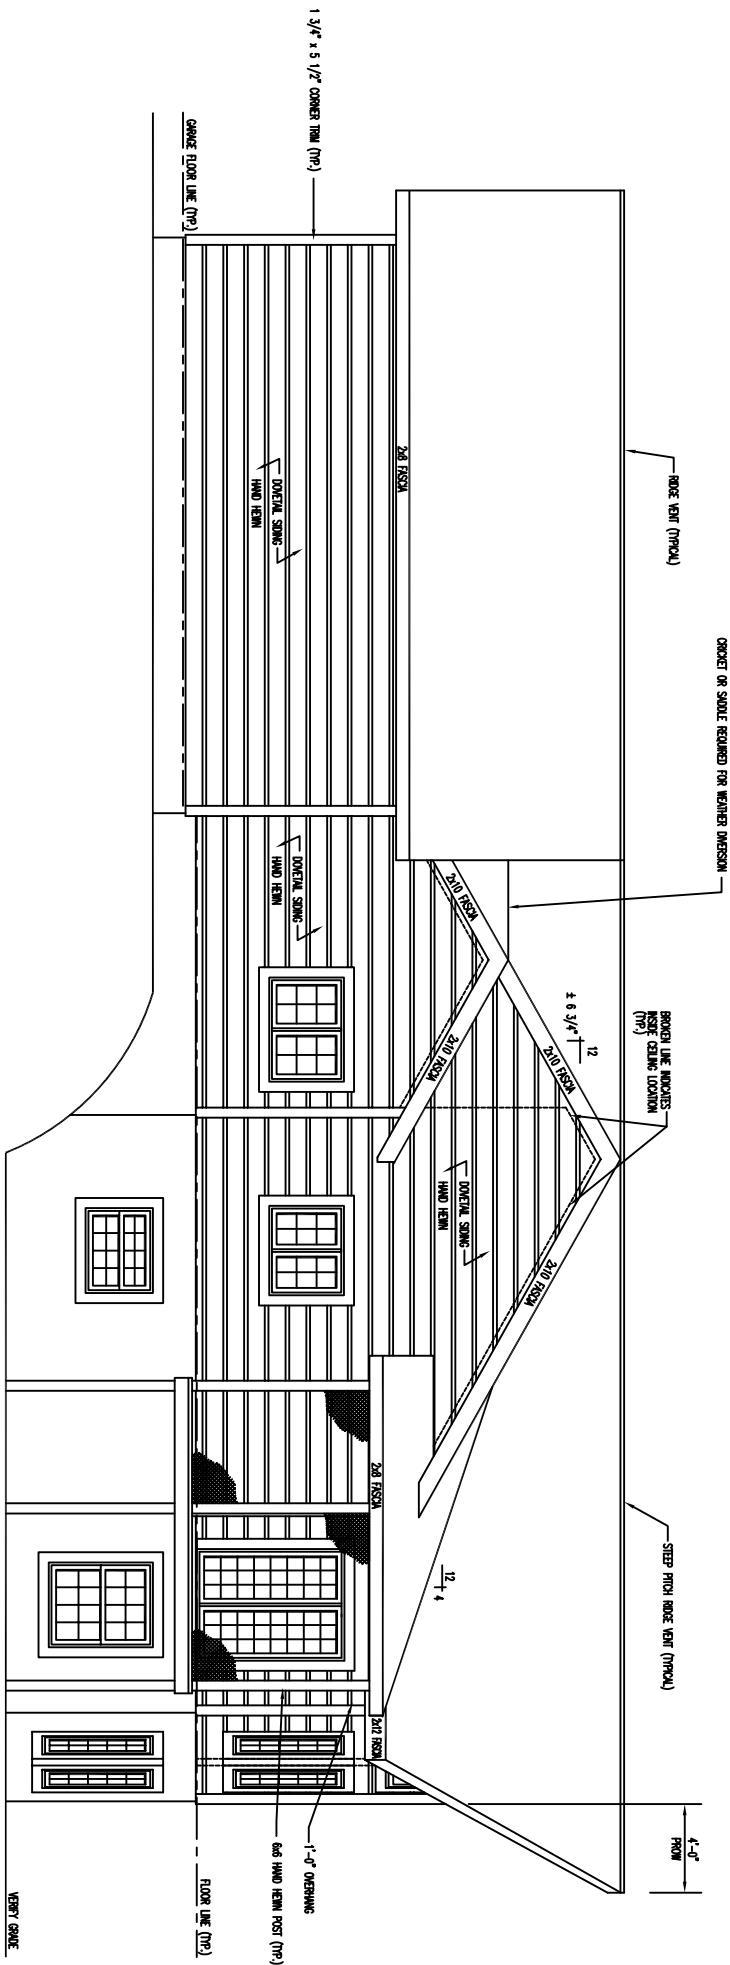

RIGHT ELEVATION

VERTICAL SCALE

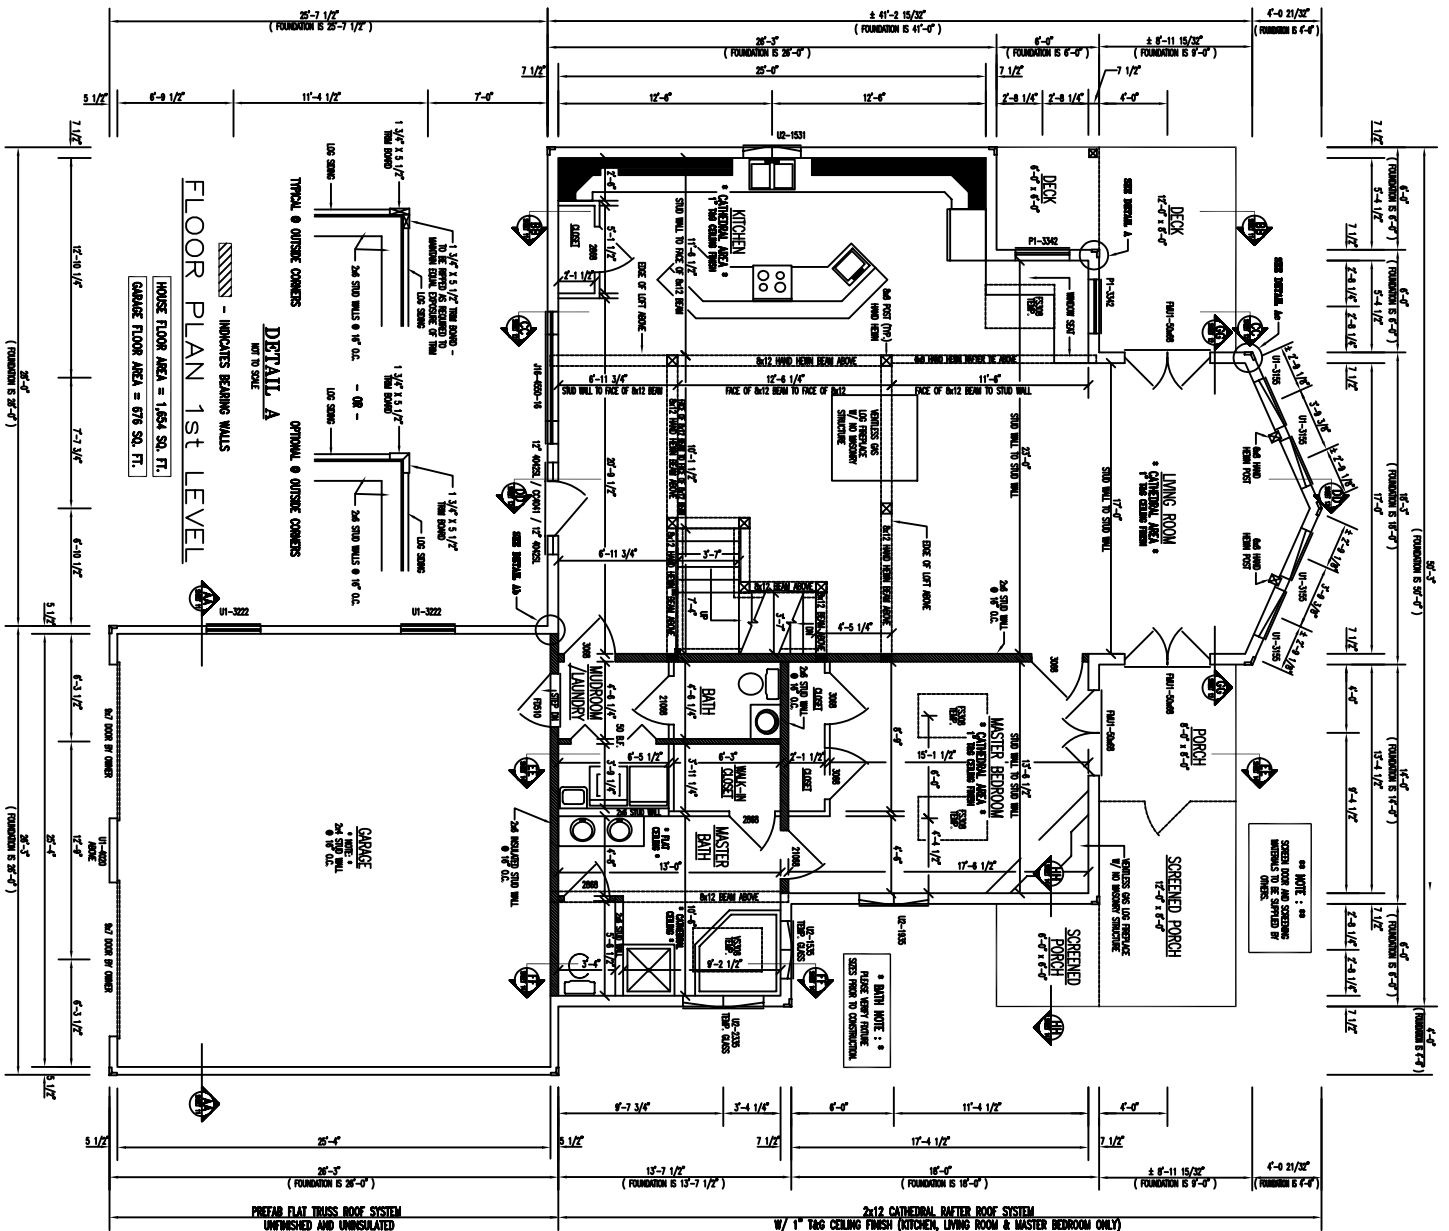

FLOOR PLAN 1st LEVEL

HOUSE FLOOR AREA = 1,664 SQ. FT.
GARAGE FLOOR AREA = 679 SQ. FT.


DETAIL A
TYPICAL & OUTSIDE CORNERS
OPTIONAL & OUTSIDE CORNERS

PRECAST FLAT TRUSS ROOF SYSTEM
UNFINISHED AND UNINSULATED

2x12 CATHEDRAL RAFTER ROOF SYSTEM
w/ 1" TAG CEILING FINISH (KITCHEN, LIVING ROOM & MASTER BEDROOM ONLY)
AND 6x6 EXPOSED BEAMS (KITCHEN, LIVING ROOM & MASTER BEDROOM ONLY)
(ALL BEAMS AND POSTS TO BE HAND HEWN - INTERIOR AND EXTERIOR)

NOTE:
ALL DIMENSIONS TO BE SHOWN BY CENTER UNLESS OTHERWISE NOTED

NOTE:
ALL DIMENSIONS TO BE SHOWN BY CENTER UNLESS OTHERWISE NOTED

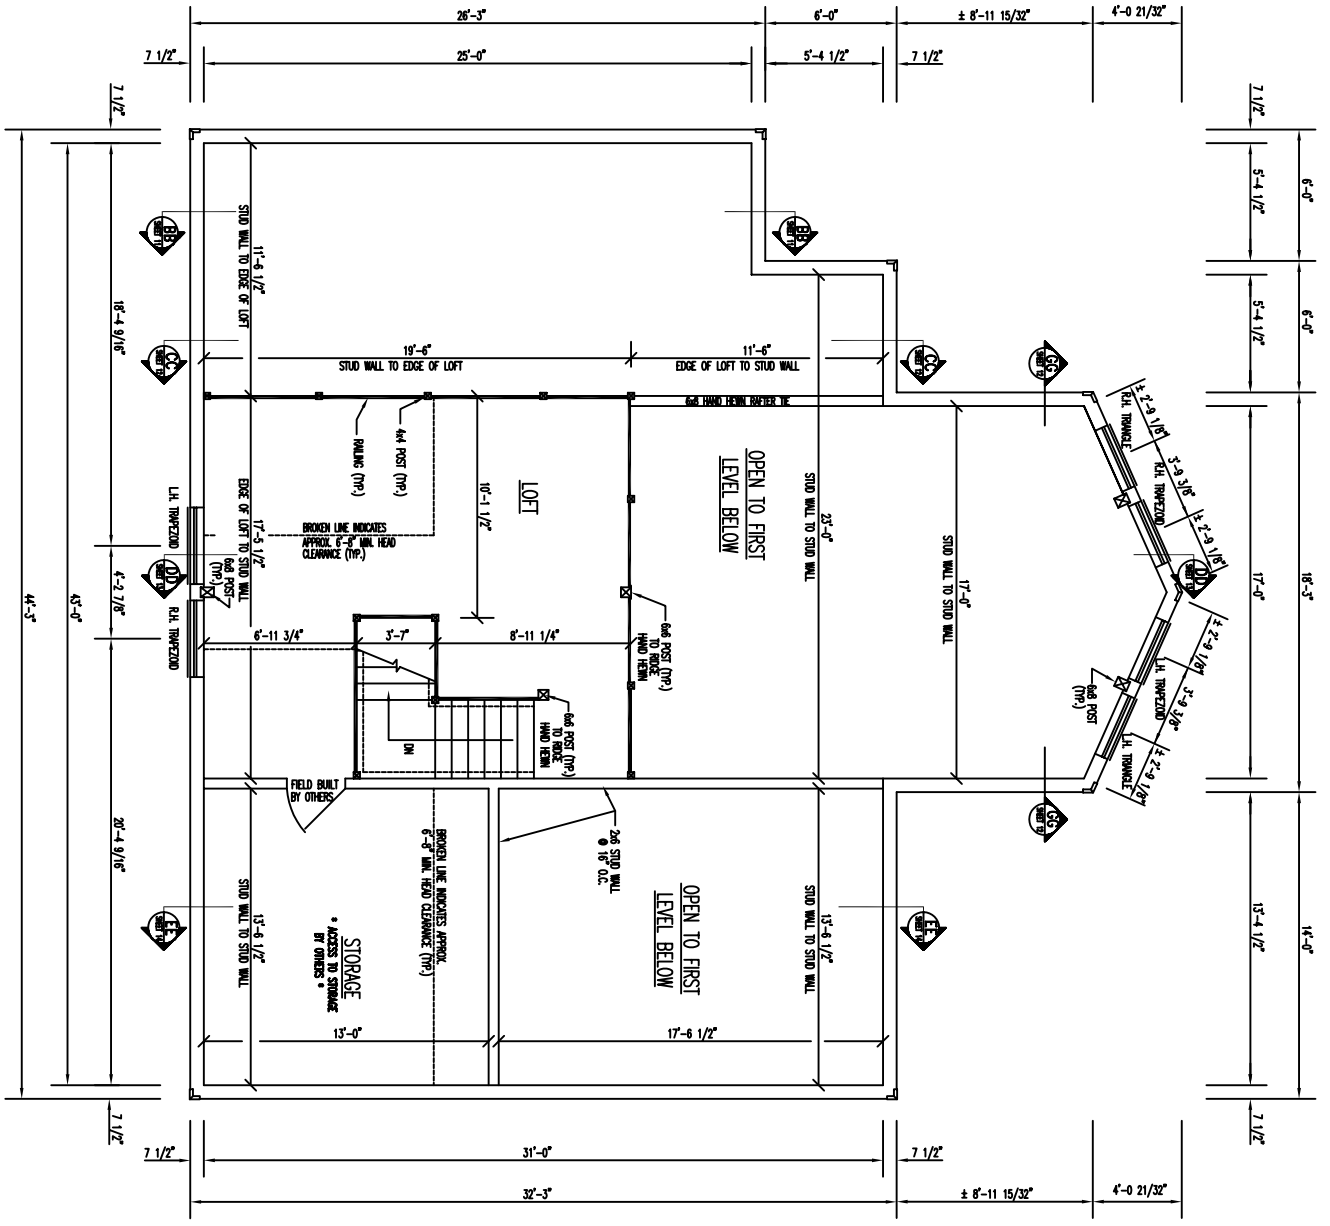

FLOOR PLAN 2ND LEVEL

FLOOR AREA = 307 SQ. FT.

* STORAGE AREA NOT INCLUDED *

