


**\*\* NOTE: \*\***  
 DORMER WINDOW, TR232,  
 IS LOCATED IN THE  
 3RD LOG SINKING COURSE.

**\*\* NOTE: \*\***  
 DORMER WINDOW, TR232,  
 IS LOCATED IN THE  
 3RD LOG SINKING COURSE.

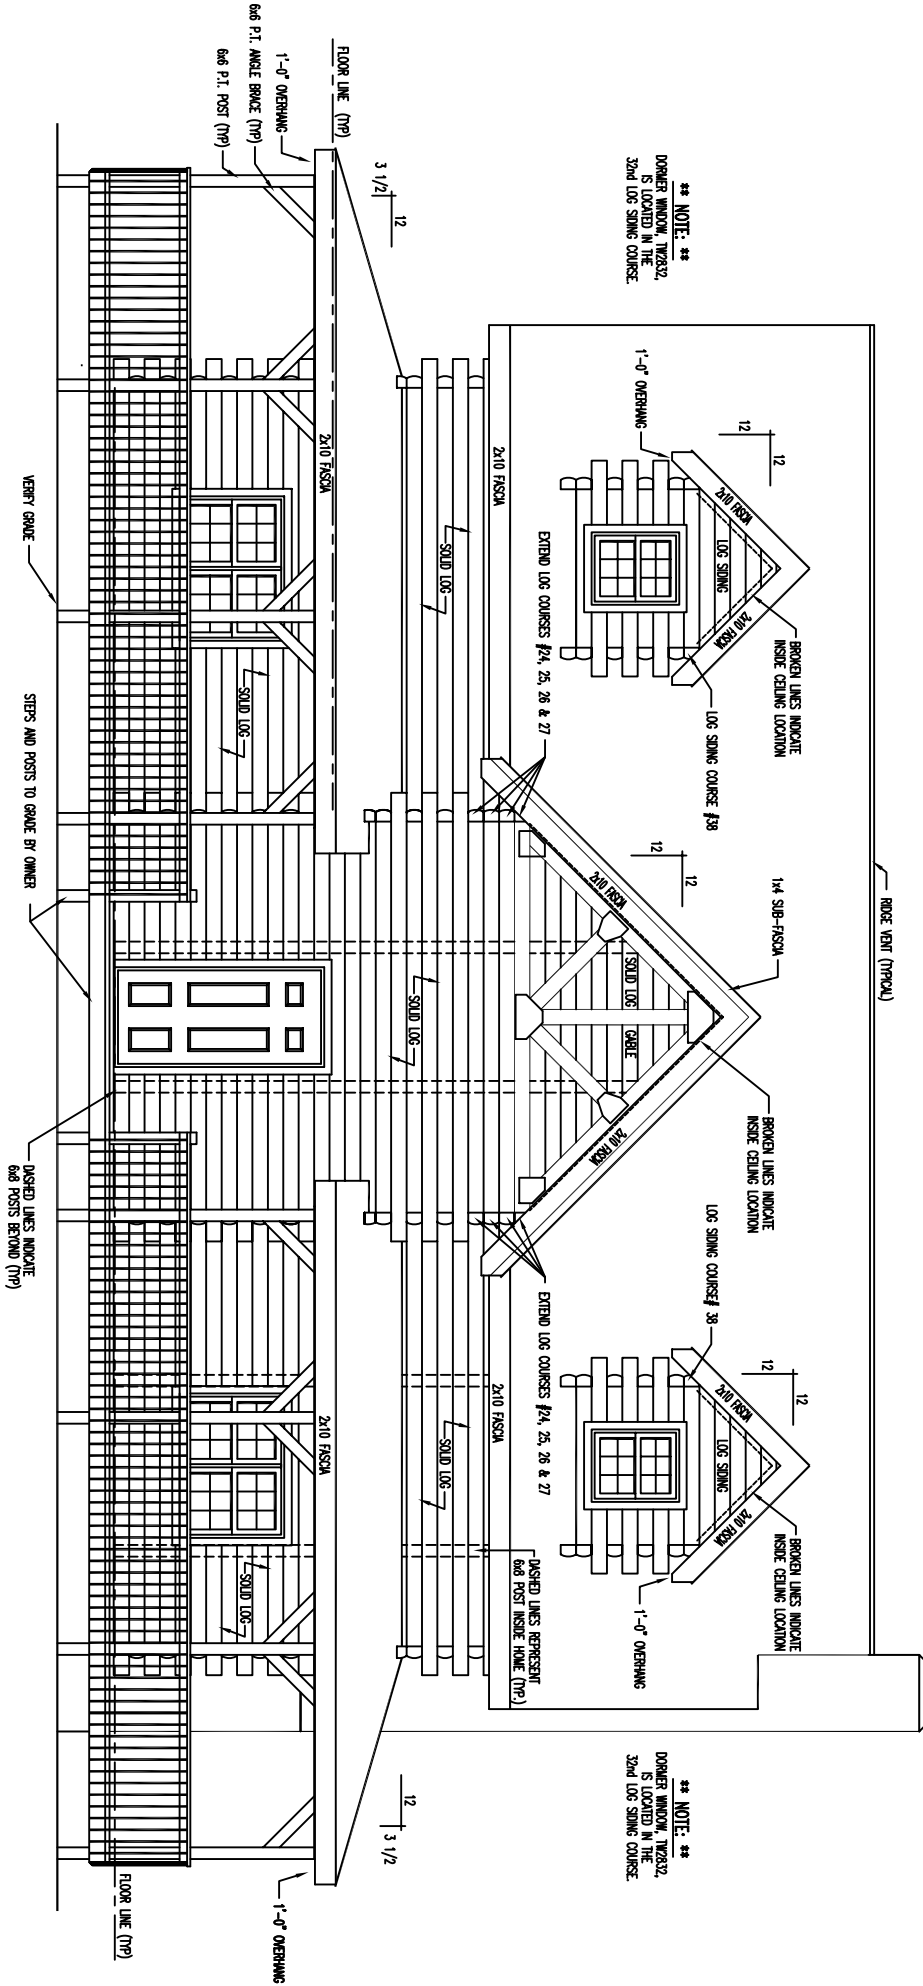


FRONT ELEVATION








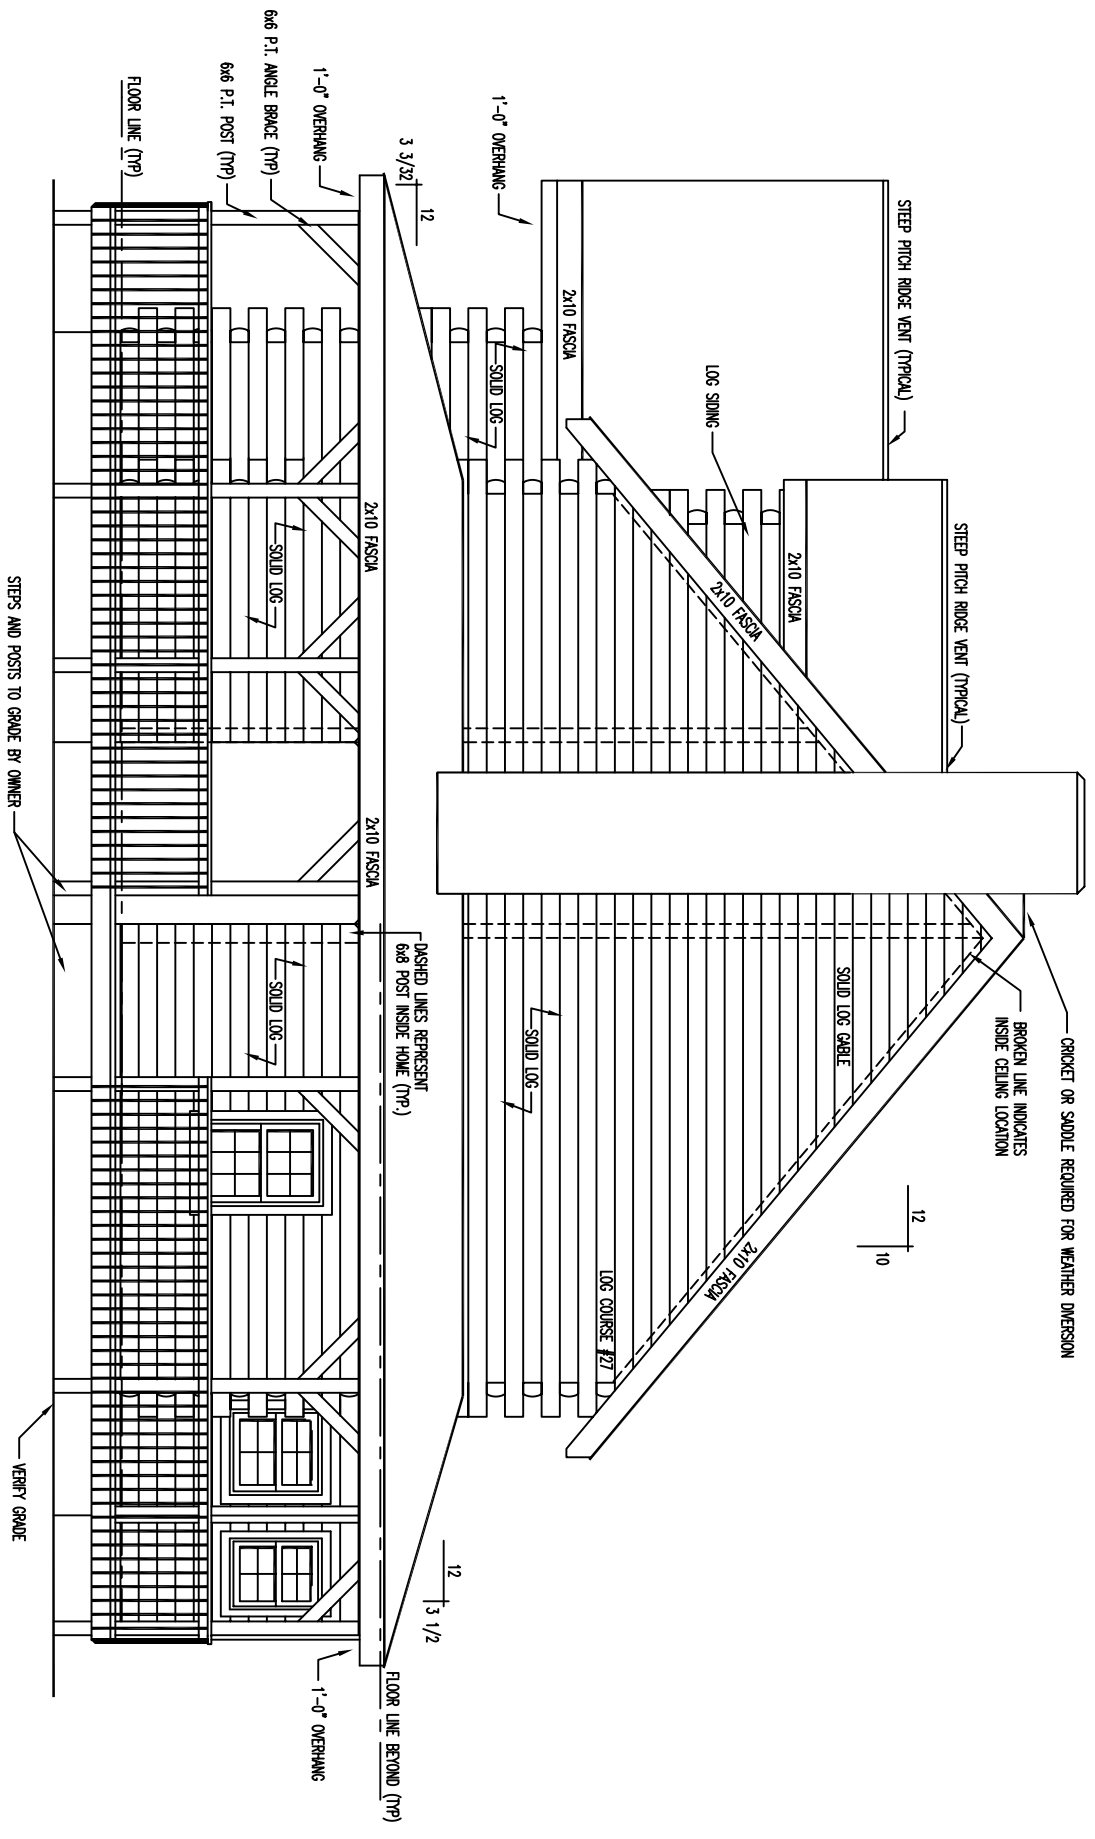

RIGHT ELEVATION

STEPS AND POSTS TO GRADE BY OWNER

VENTRY GRADE

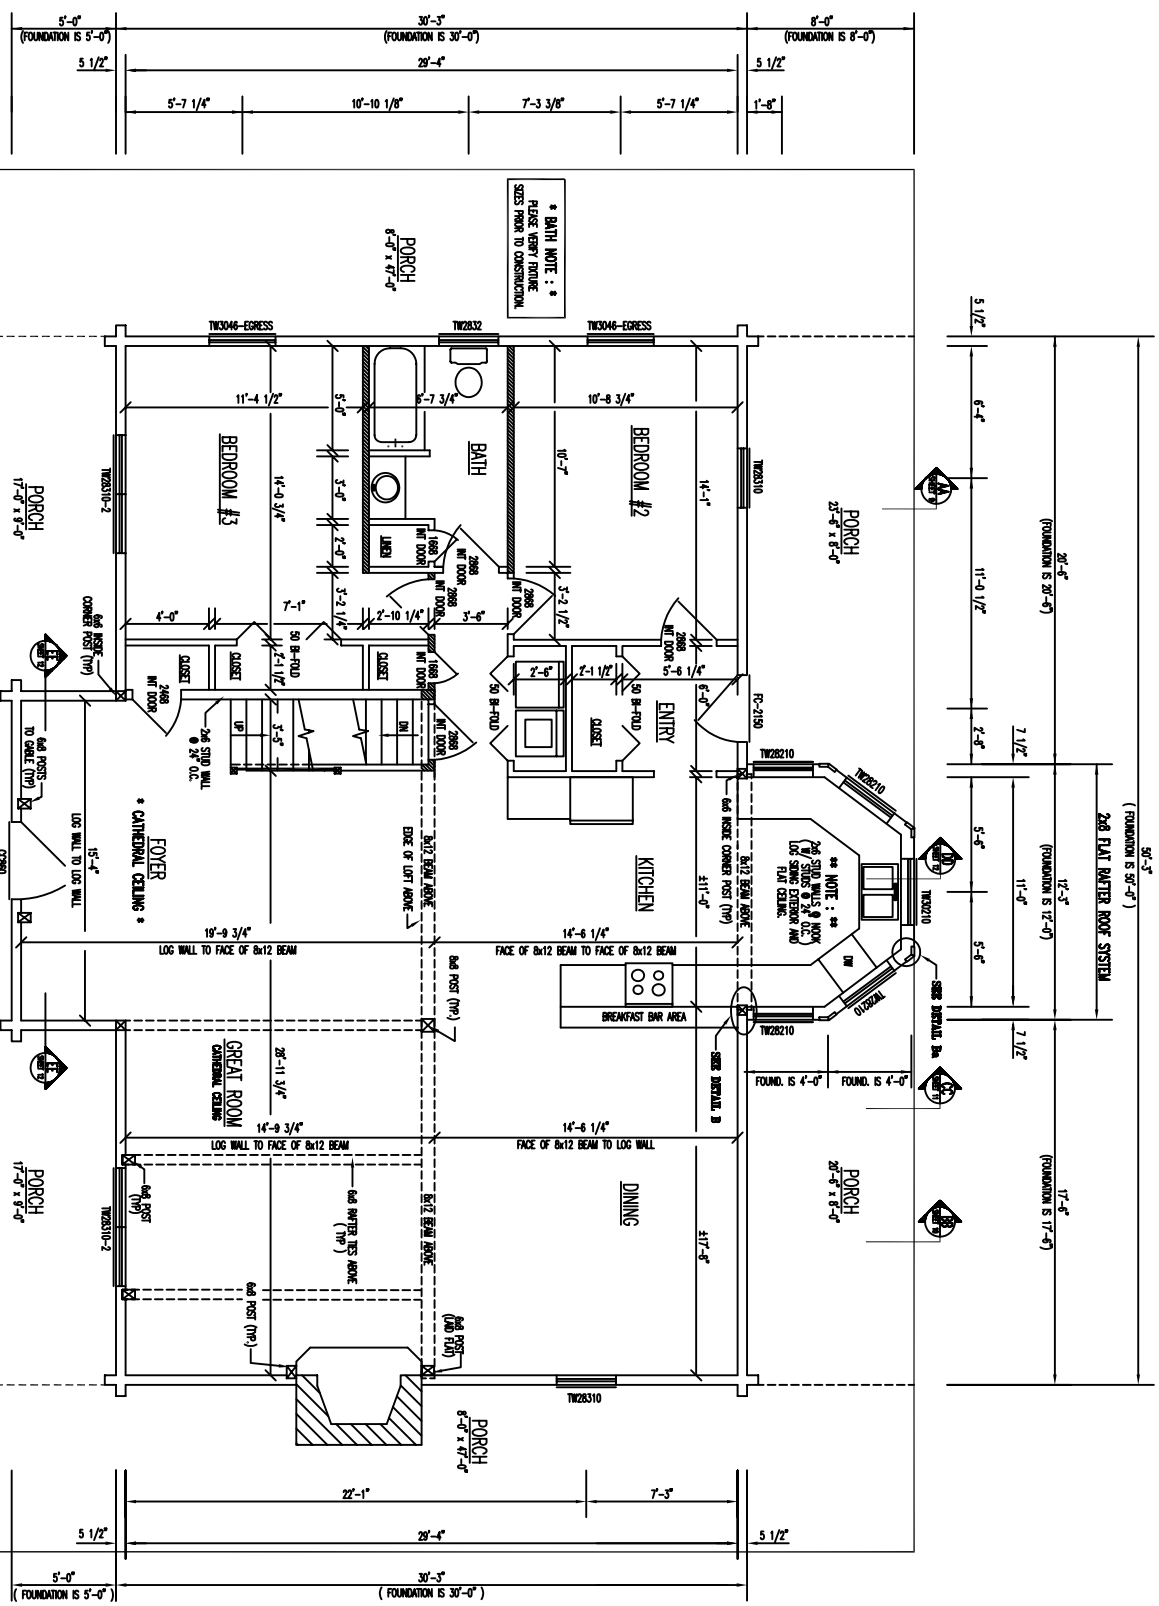

2x12 CATHEDRAL RAFTER ROOF SYSTEM  
**FLOOR PLAN 1st LEVEL**  
 FLOOR AREA = 1663 SQ. FT.

- - - INDICATES BEARING WALLS

\* BATH NOTE : \*  
 PLEASE REFER TO THE  
 SPEC FOR TO CONSTRUCTION

\* NOTE : \*  
 2x6 STUD WALLS & ROOF  
 LOG WALLS TO FACE OF  
 LOG WALL

