



FRONT ELEVATION

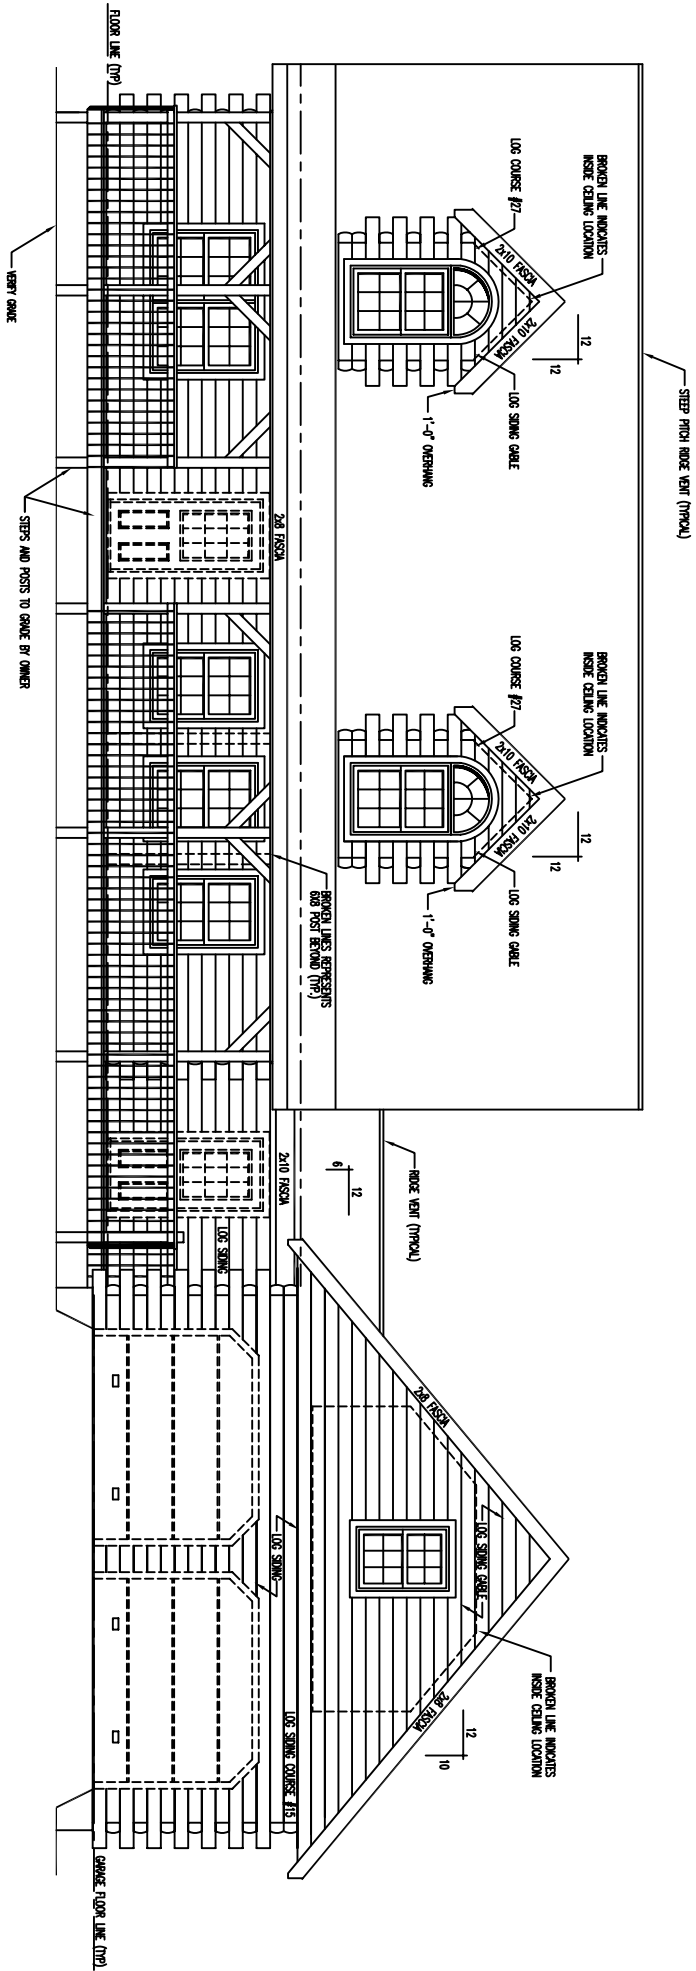

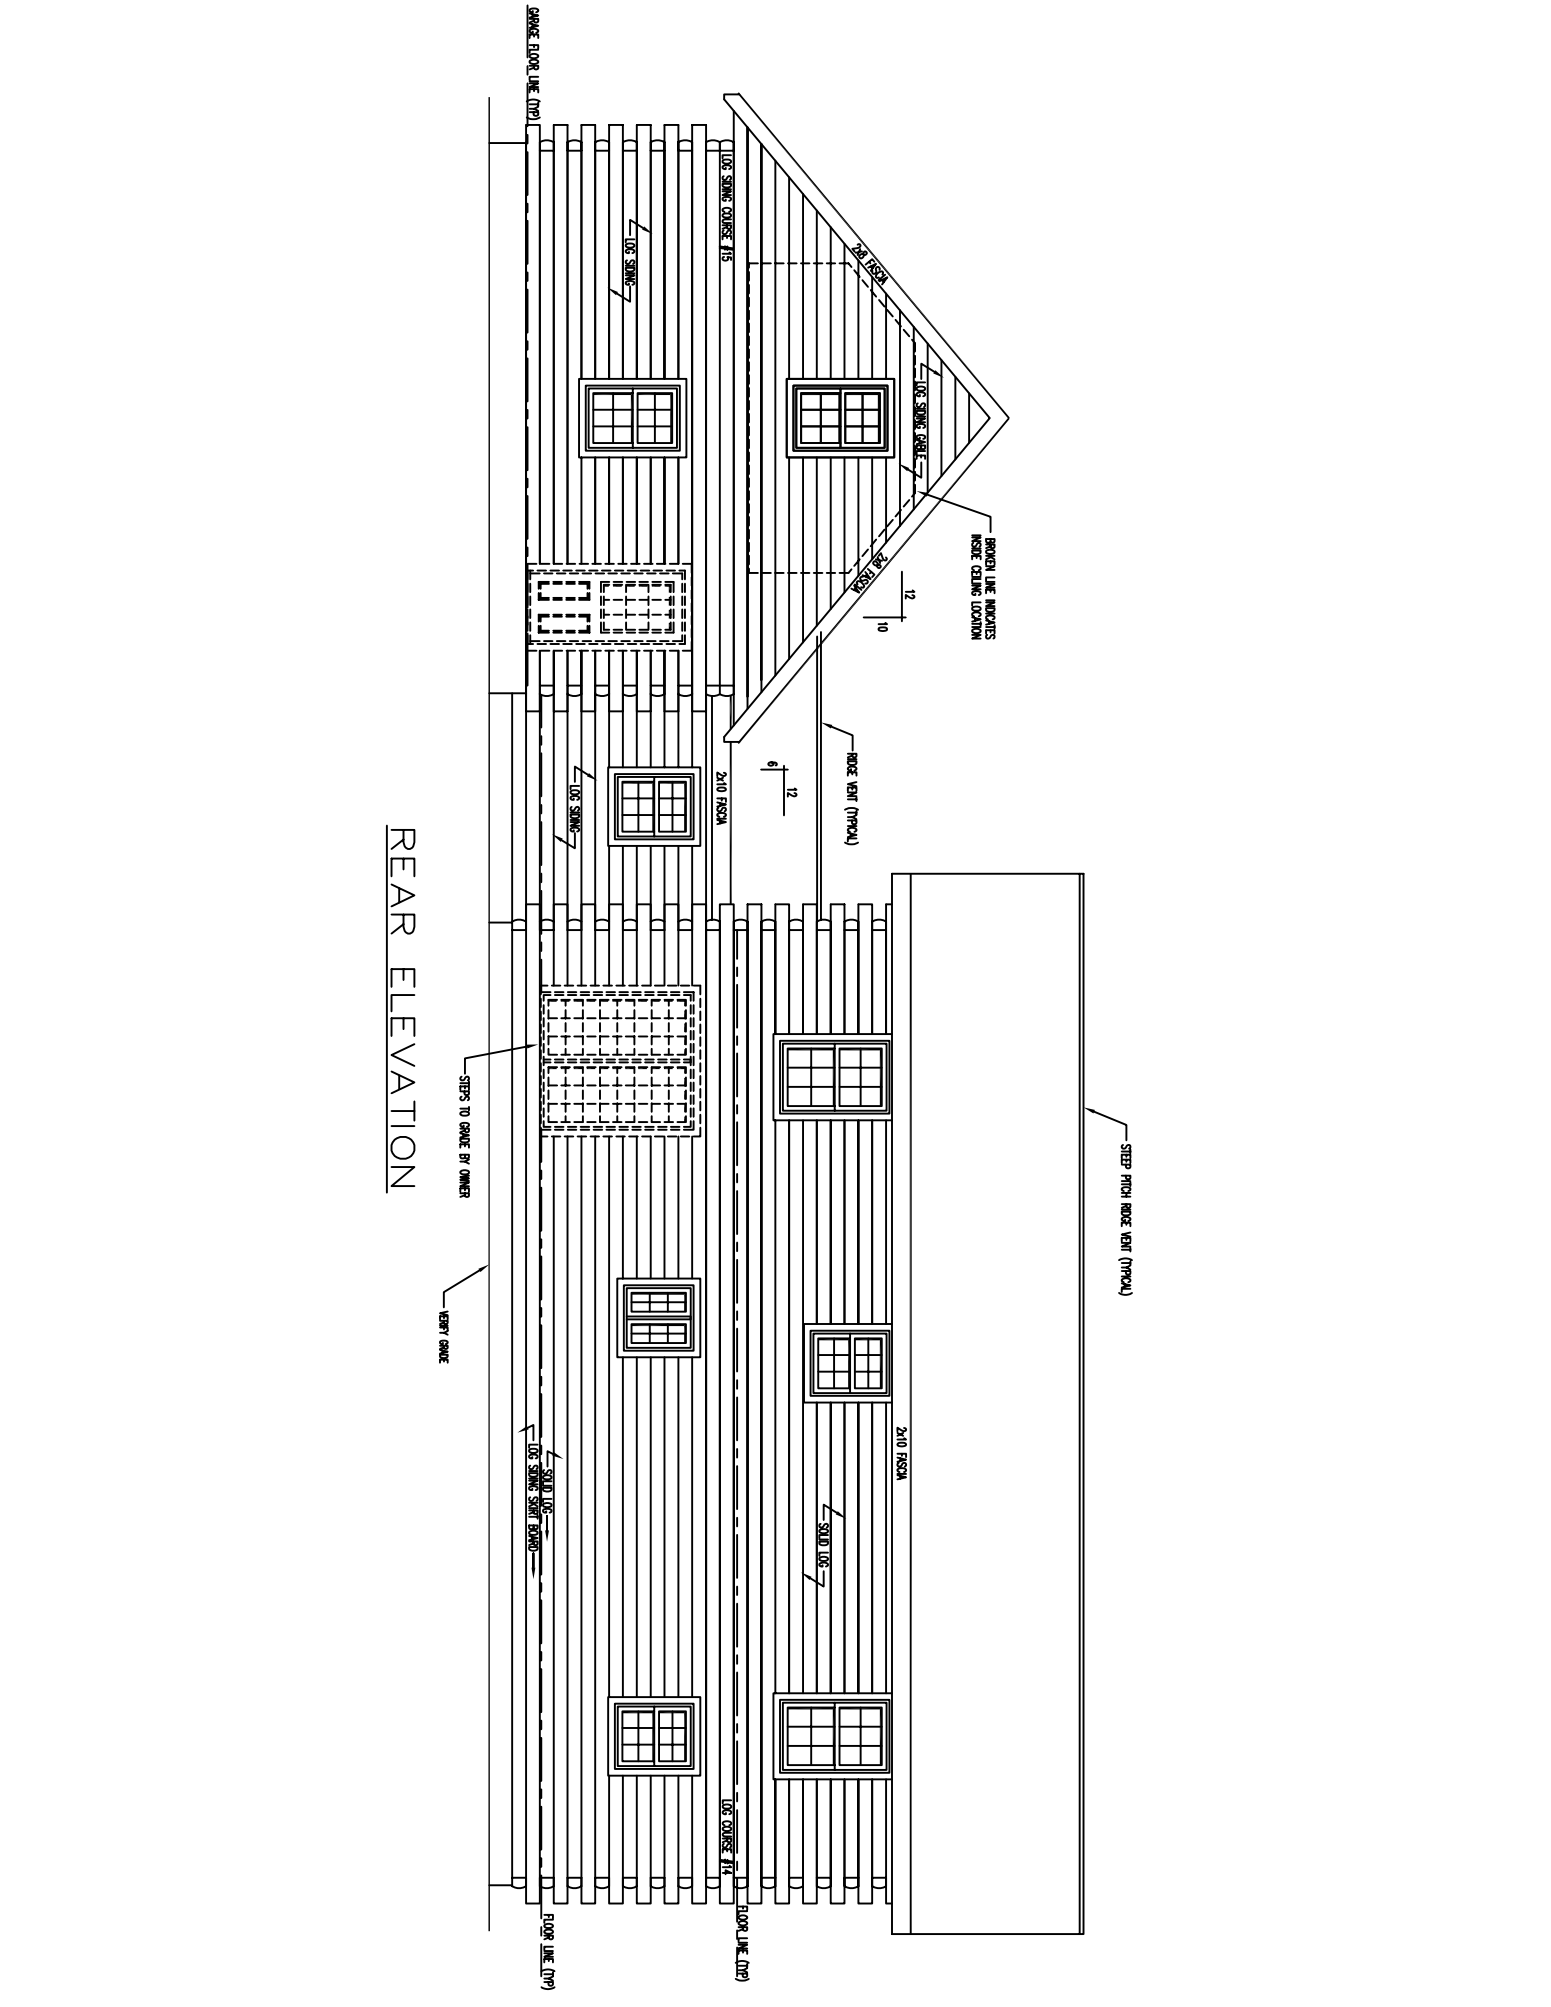

REAR ELEVATION

STEPS FROM ROBE VENT (TRUCK)

ROUGH LINE INDICATES
INSIDE CEILING LOCATION

ROBE VENT (TRUCK)

STEPS TO GRADE BY OWNER

VENT GRADE

2x10 HPS2X

LOG COURSE #14

FLOOR LINE (TRP)

2x10 HPS2X

LOG COURSE #15






GRADE FLOOR LINE (TRP)

FLOOR LINE (TRP)

SOLID LOG
LOG SHIMS SHIRT BOARD

SOLID LOG

SOLID LOG

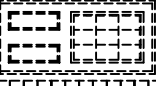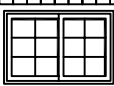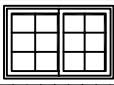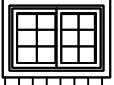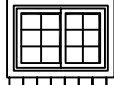


12


12

10

9

LEFT ELEVATION

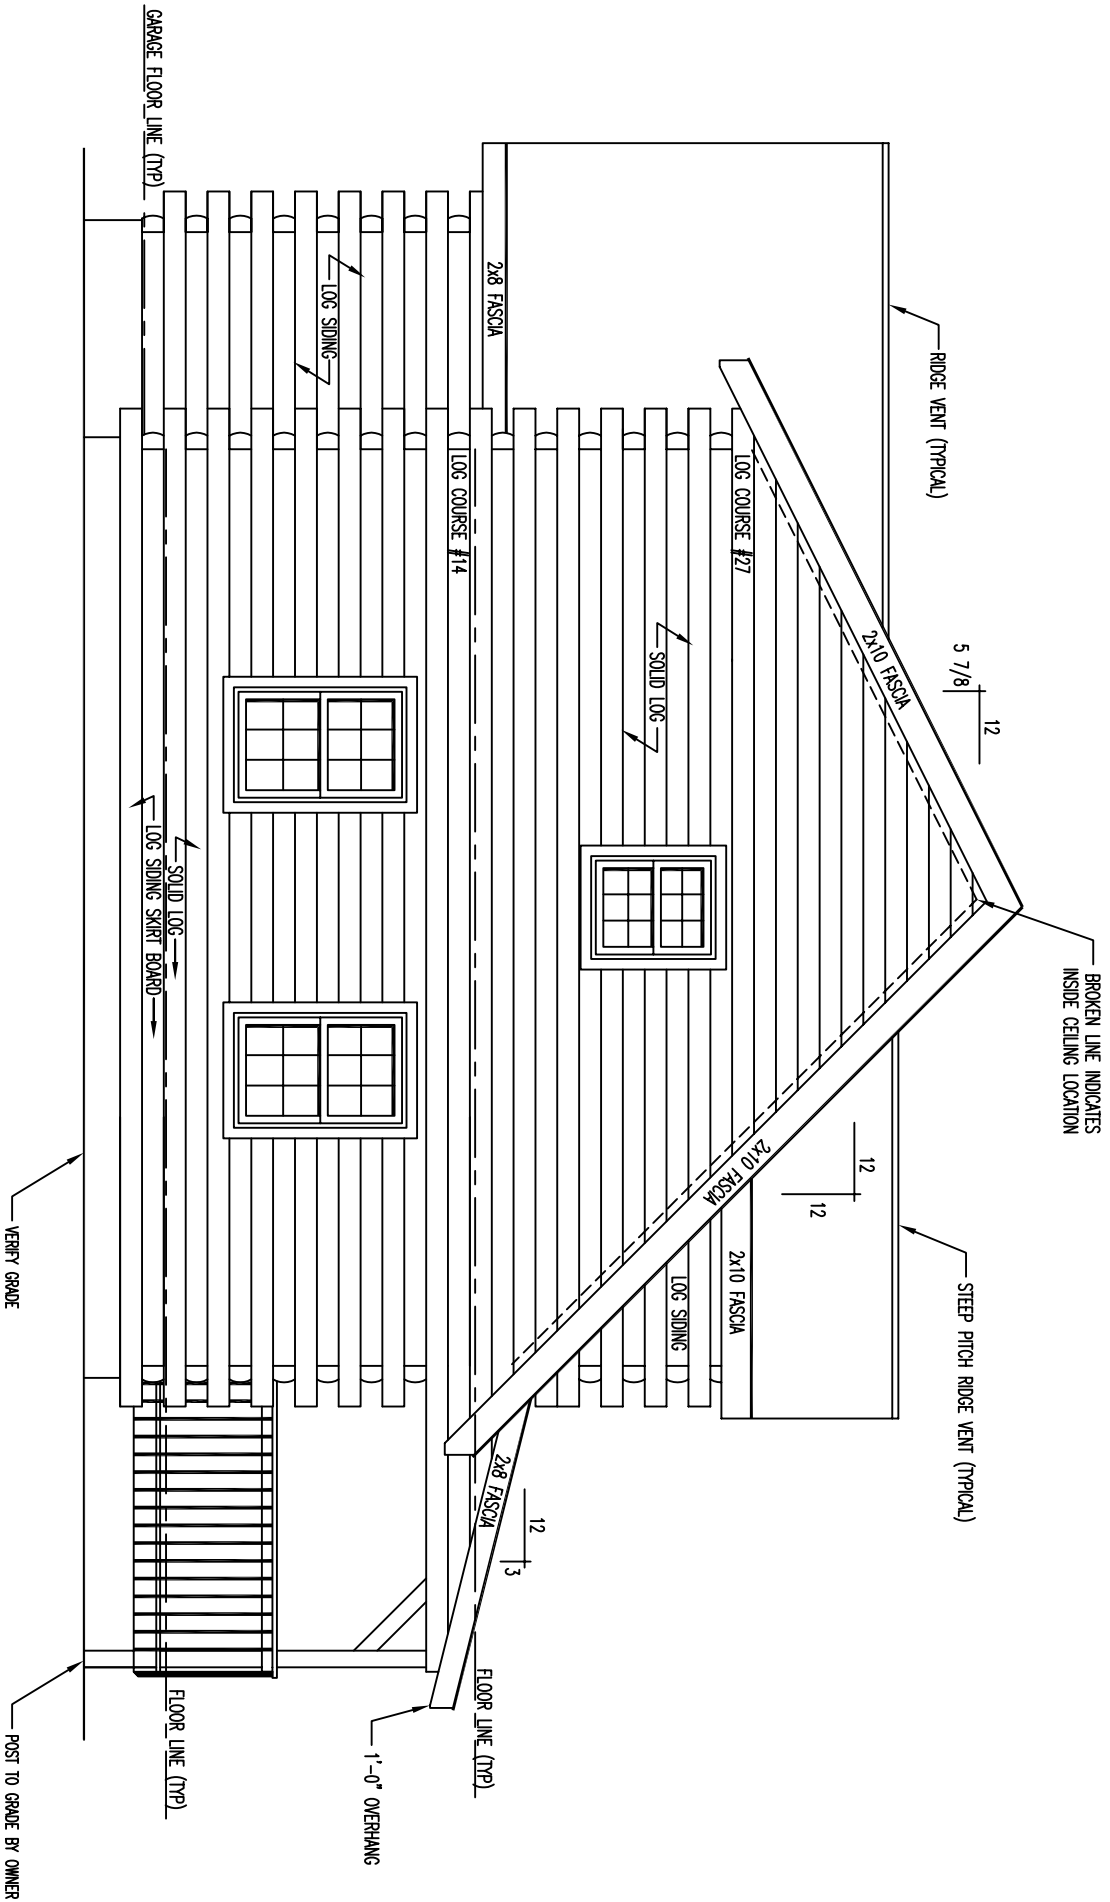

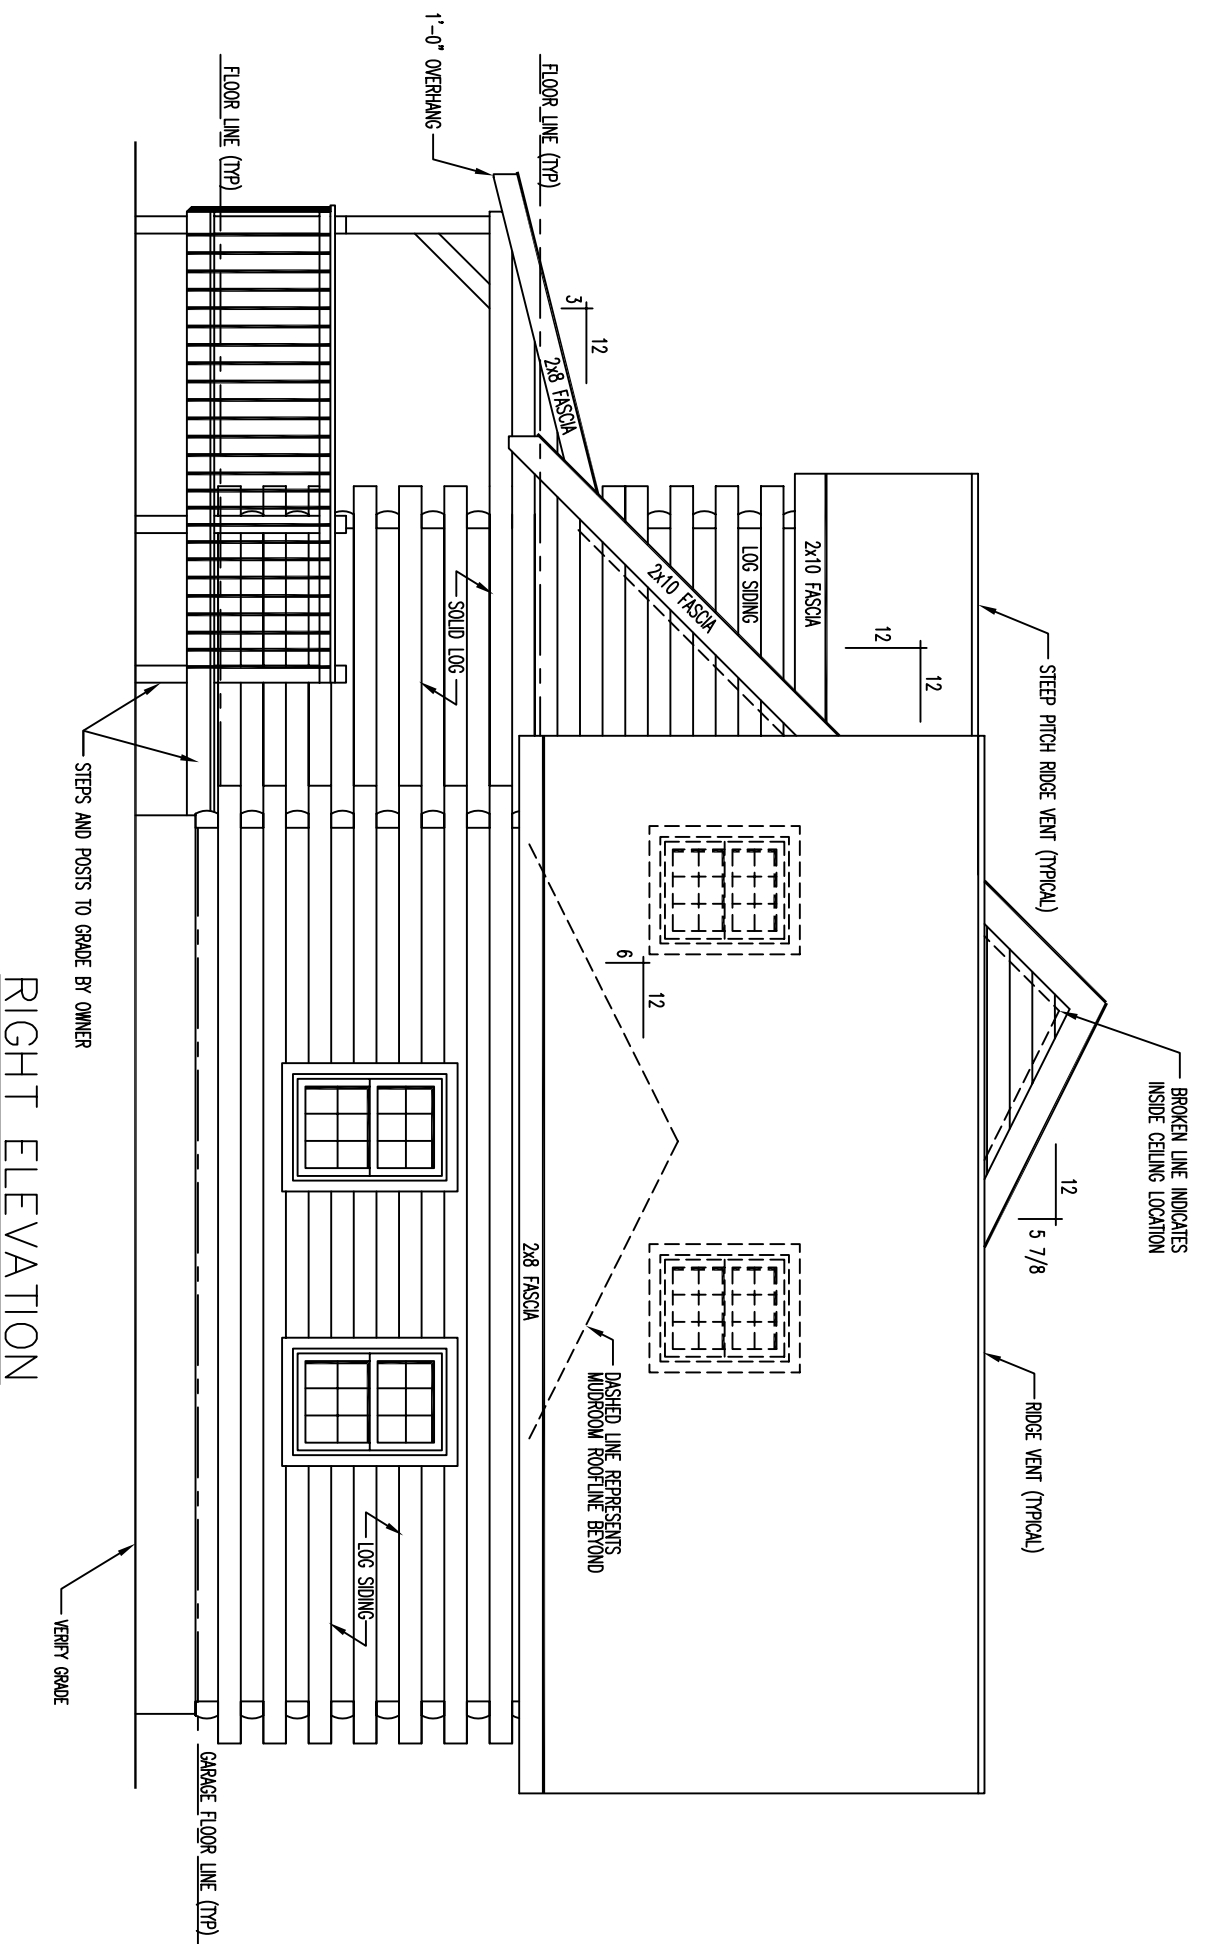

RIGHT ELEVATION

STEPS AND POSTS TO GRADE BY OWNER

VERIFY GRADE

FLOOR LINE (TYP)

GARAGE FLOOR LINE (TYP)

1'-0" OVERHANG

FLOOR LINE (TYP)

3 12
2x8 FASCIA

2x10 FASCIA

LOG SIDING

2x10 FASCIA

SOLID LOG

STEEP PITCH RIDGE VENT (TYPICAL)


BROKEN LINE INDICATES
INSIDE CEILING LOCATION

RIDGE VENT (TYPICAL)

DASHED LINE REPRESENTS
ATTIC FLOORLINE BEYOND

2x8 FASCIA

LOG SIDING

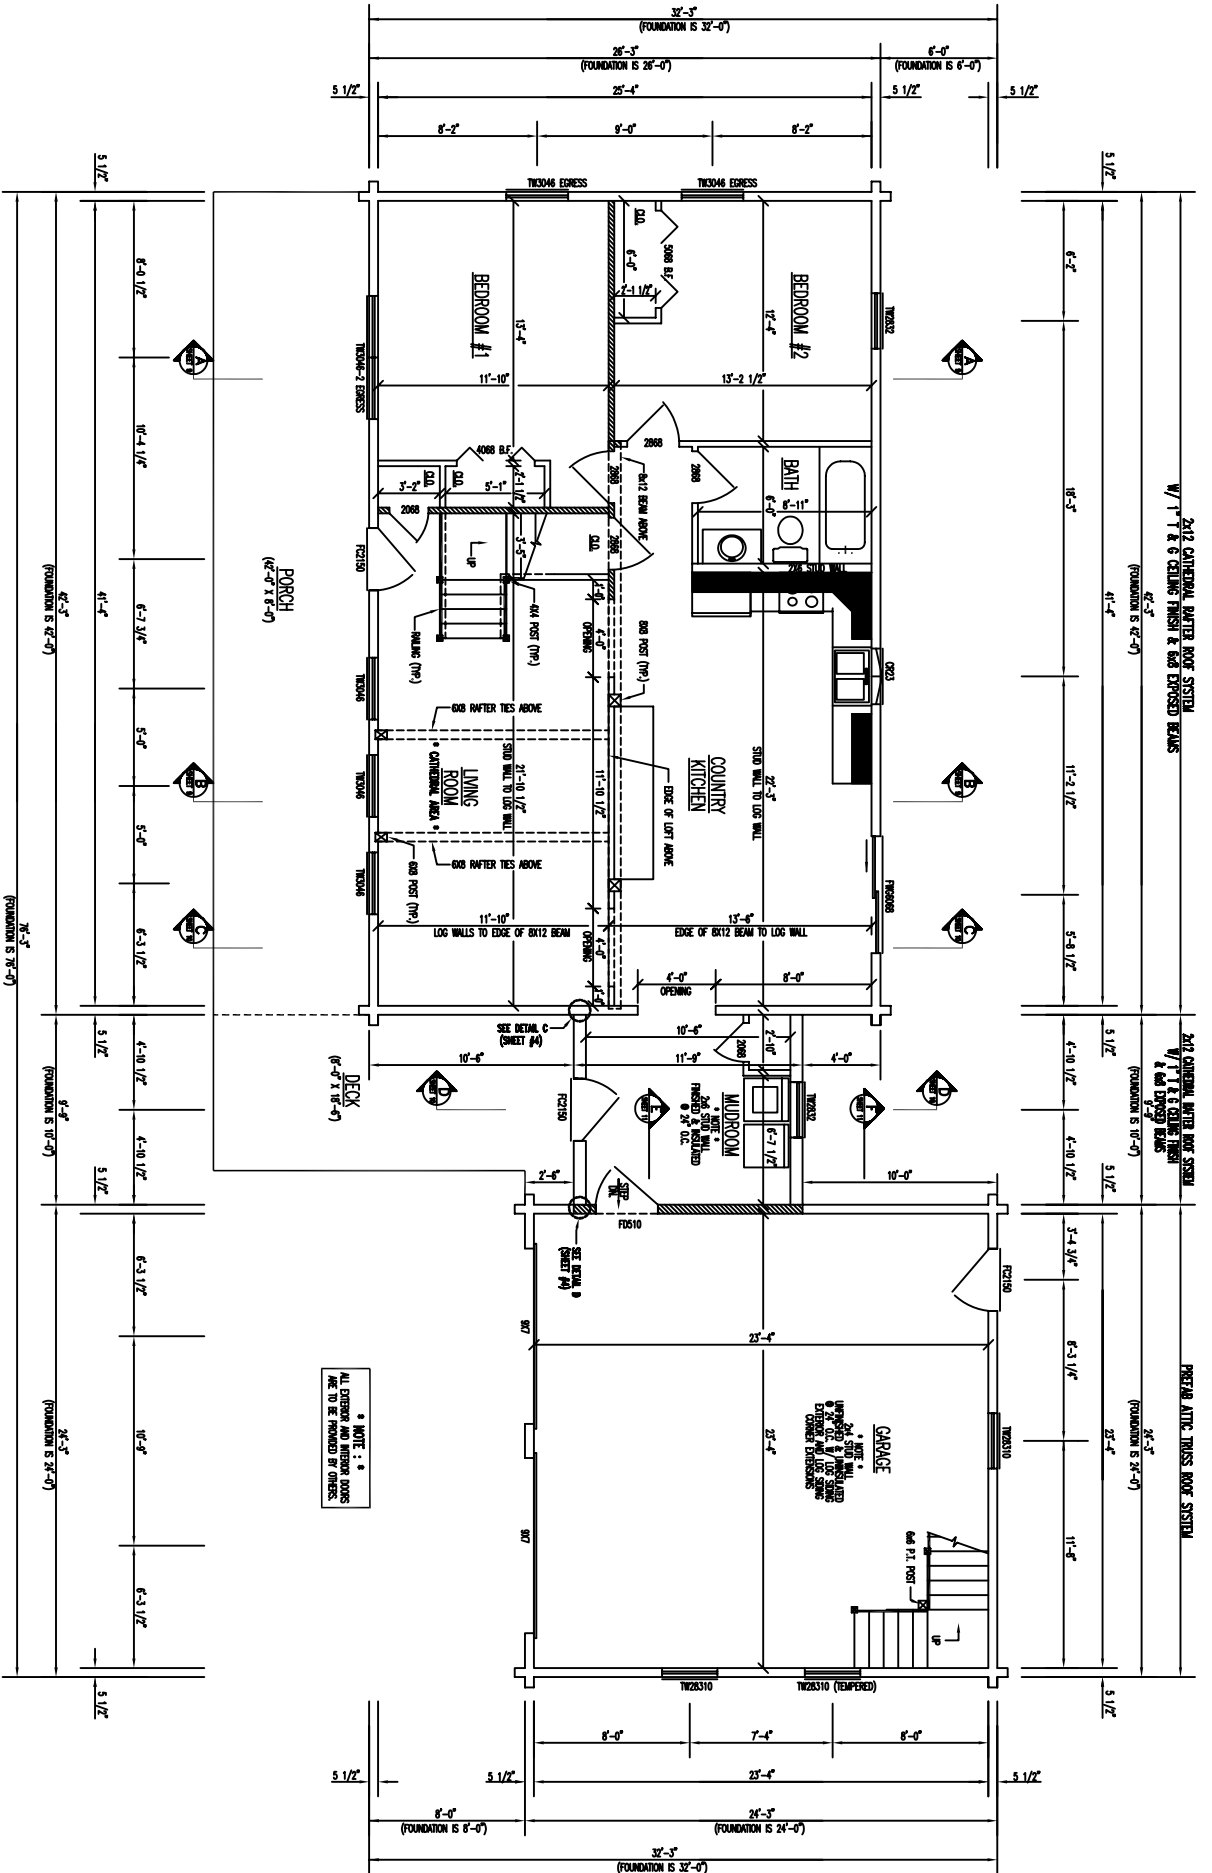


FLOOR PLAN 1st LEVEL

FLOOR AREA = 1,206 SQ. FT.

GARAGE AREA = 576 SQ. FT.

/// - INDICATES BEARING WALLS

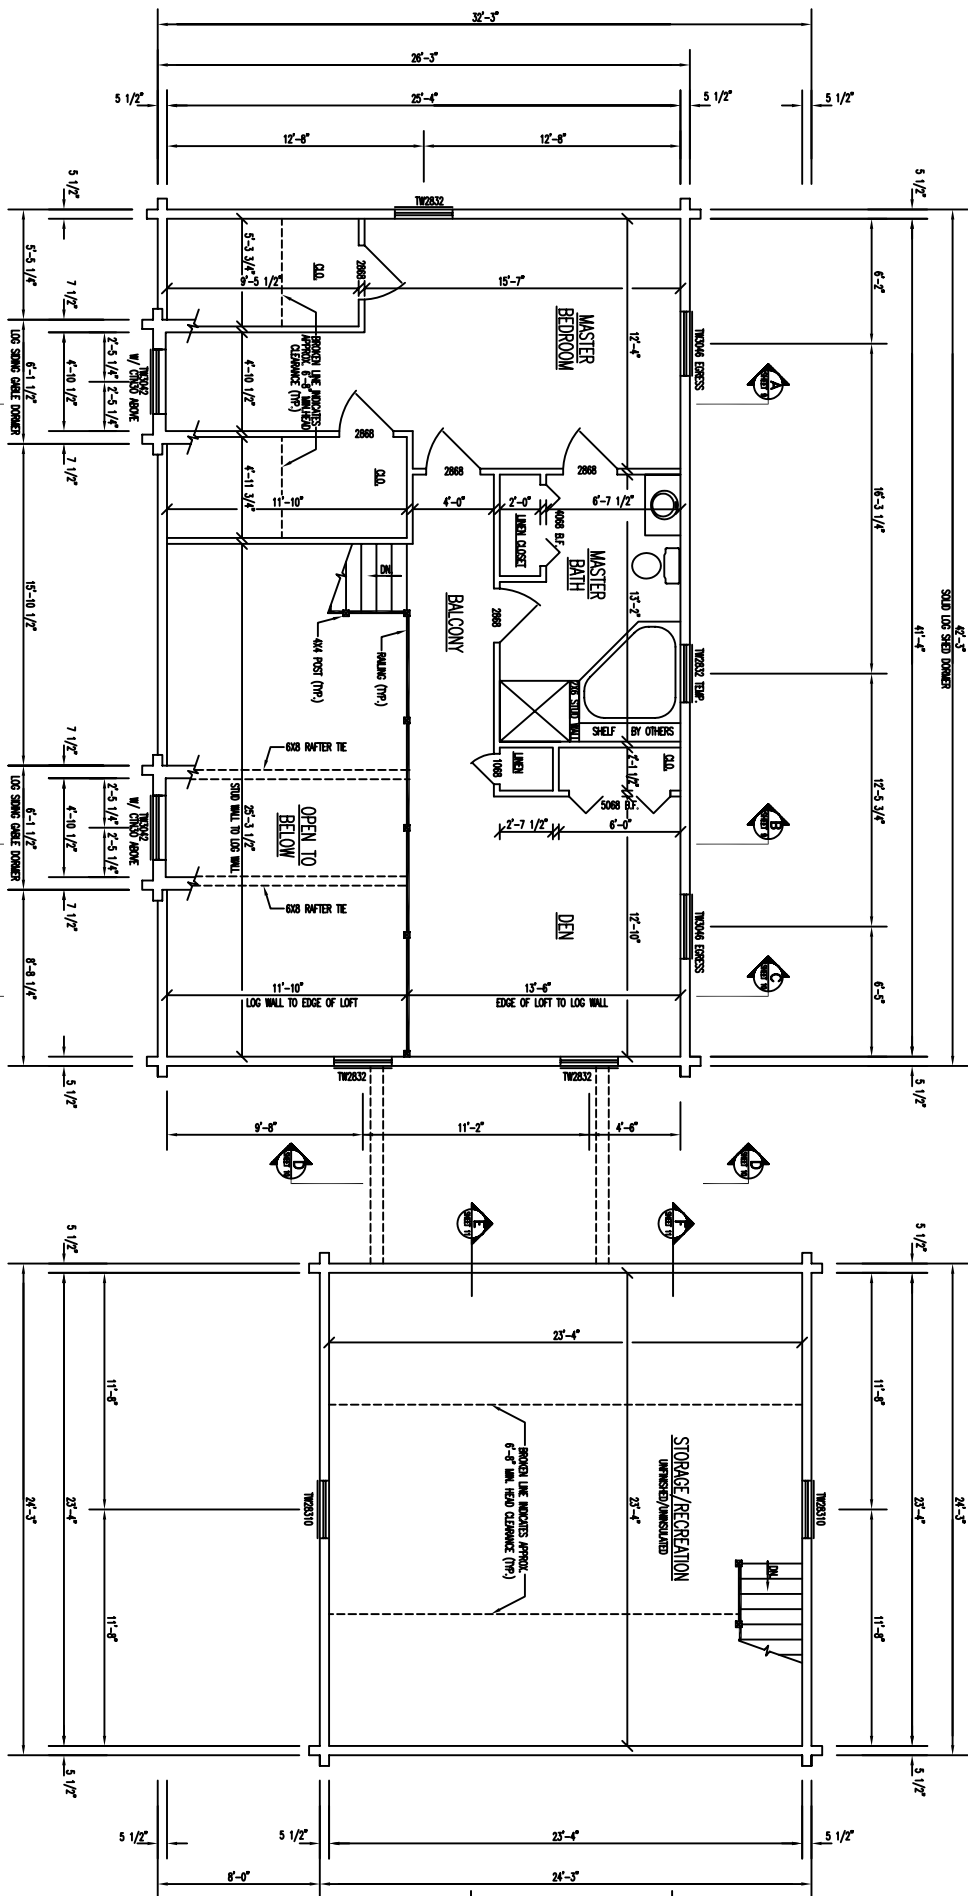

FLOOR PLAN 2ND LEVEL

FLOOR AREA = 790 SQ. FT.

BONUS ROOM AREA = 576 SQ. FT.