




FRONT ELEVATION

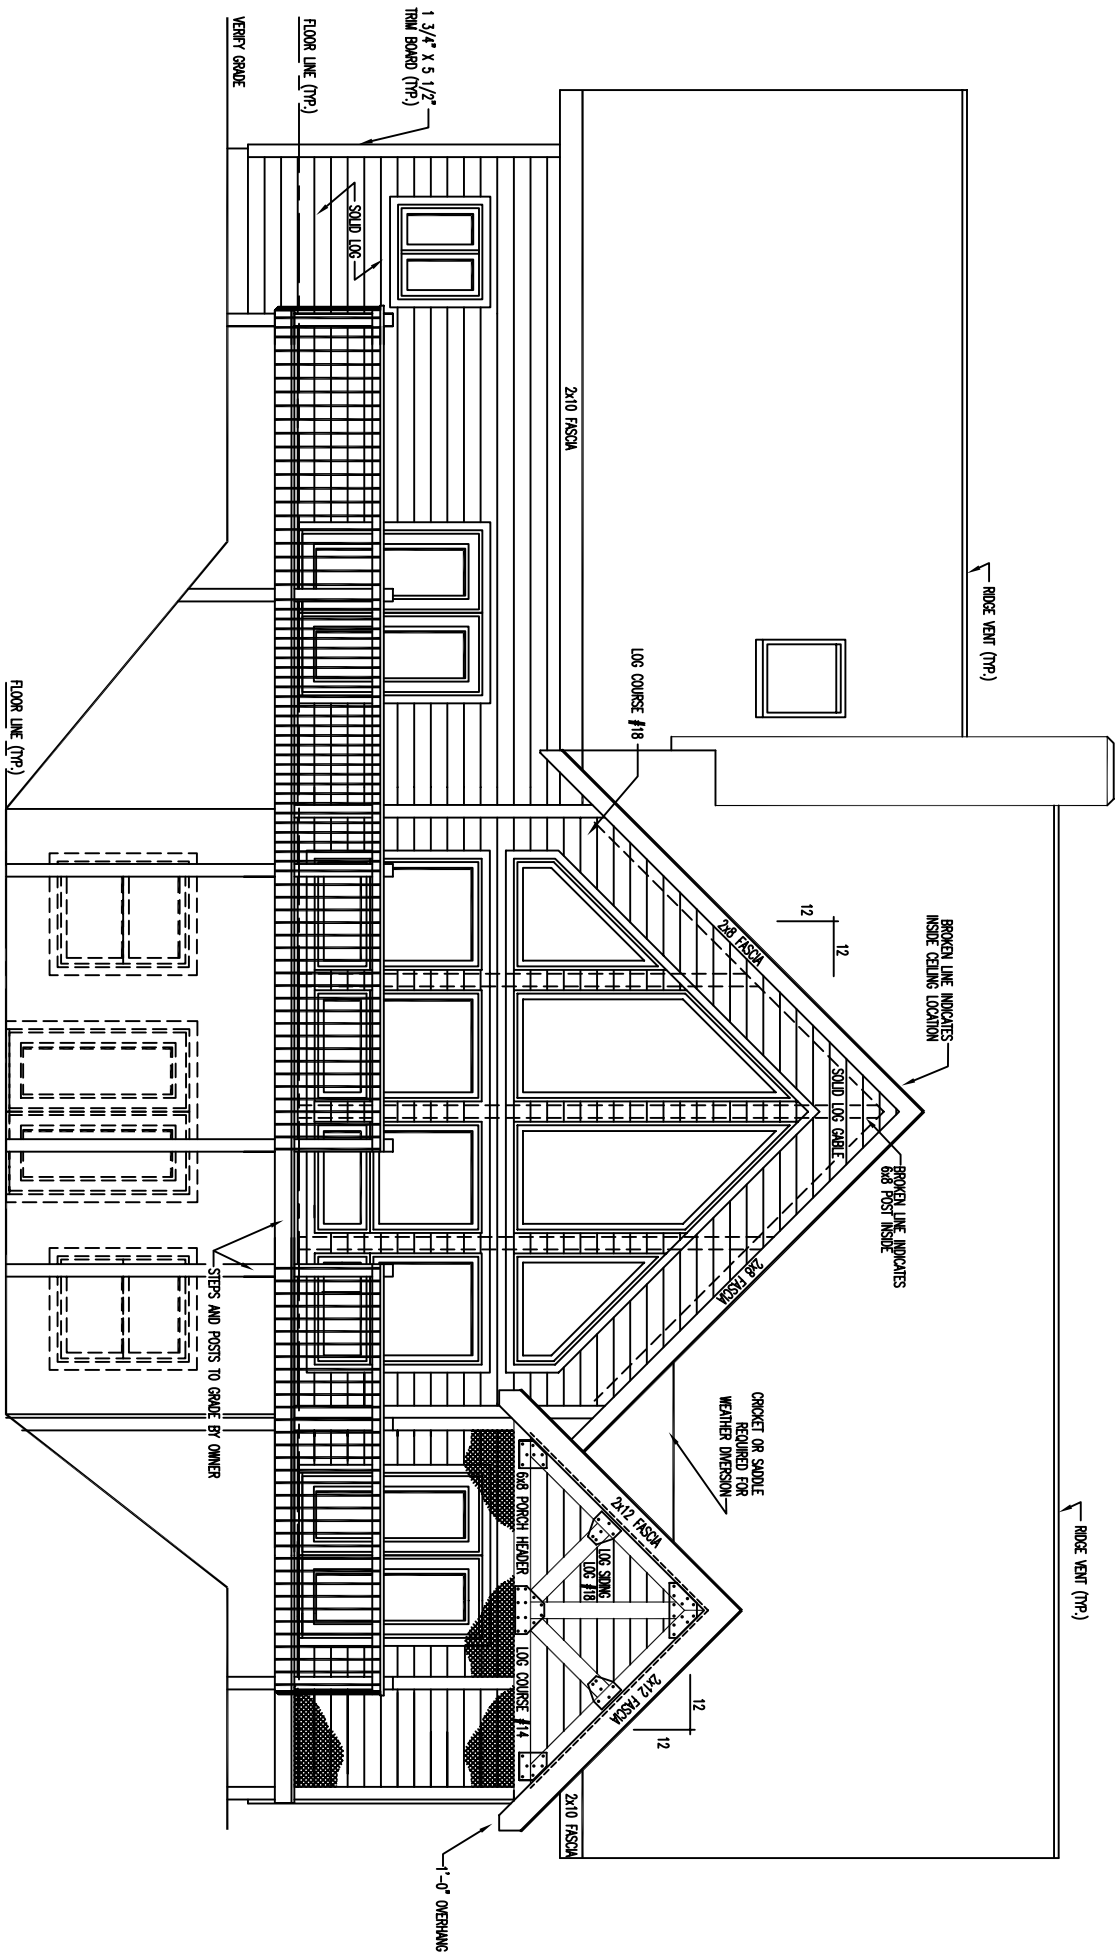


REAR ELEVATION

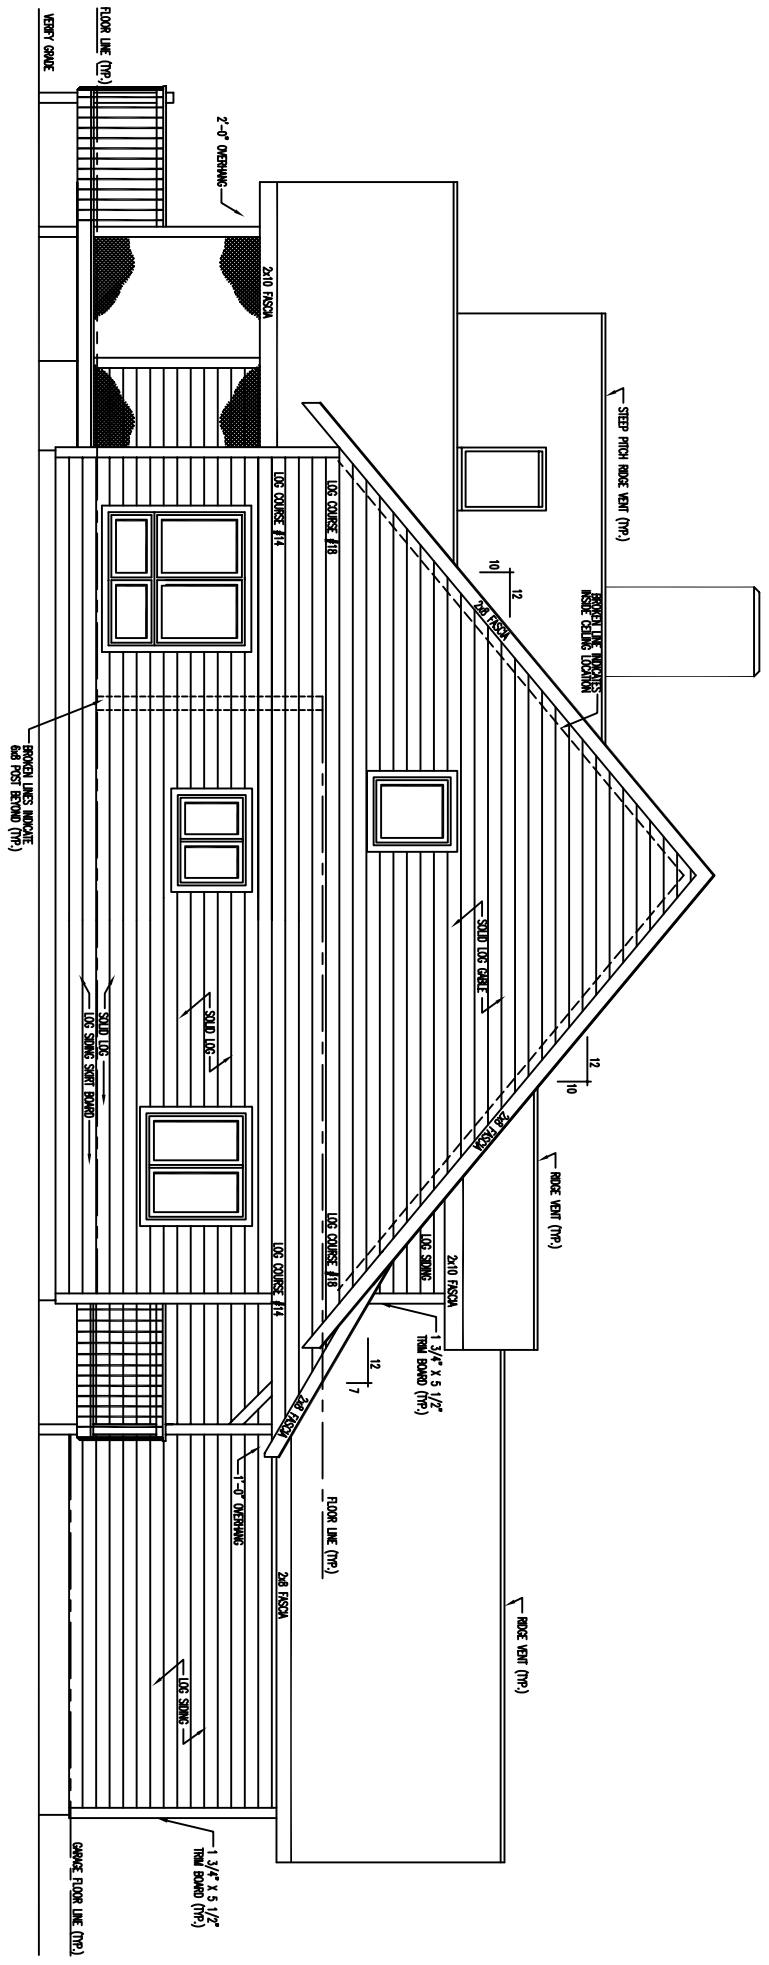

LEFT ELEVATION

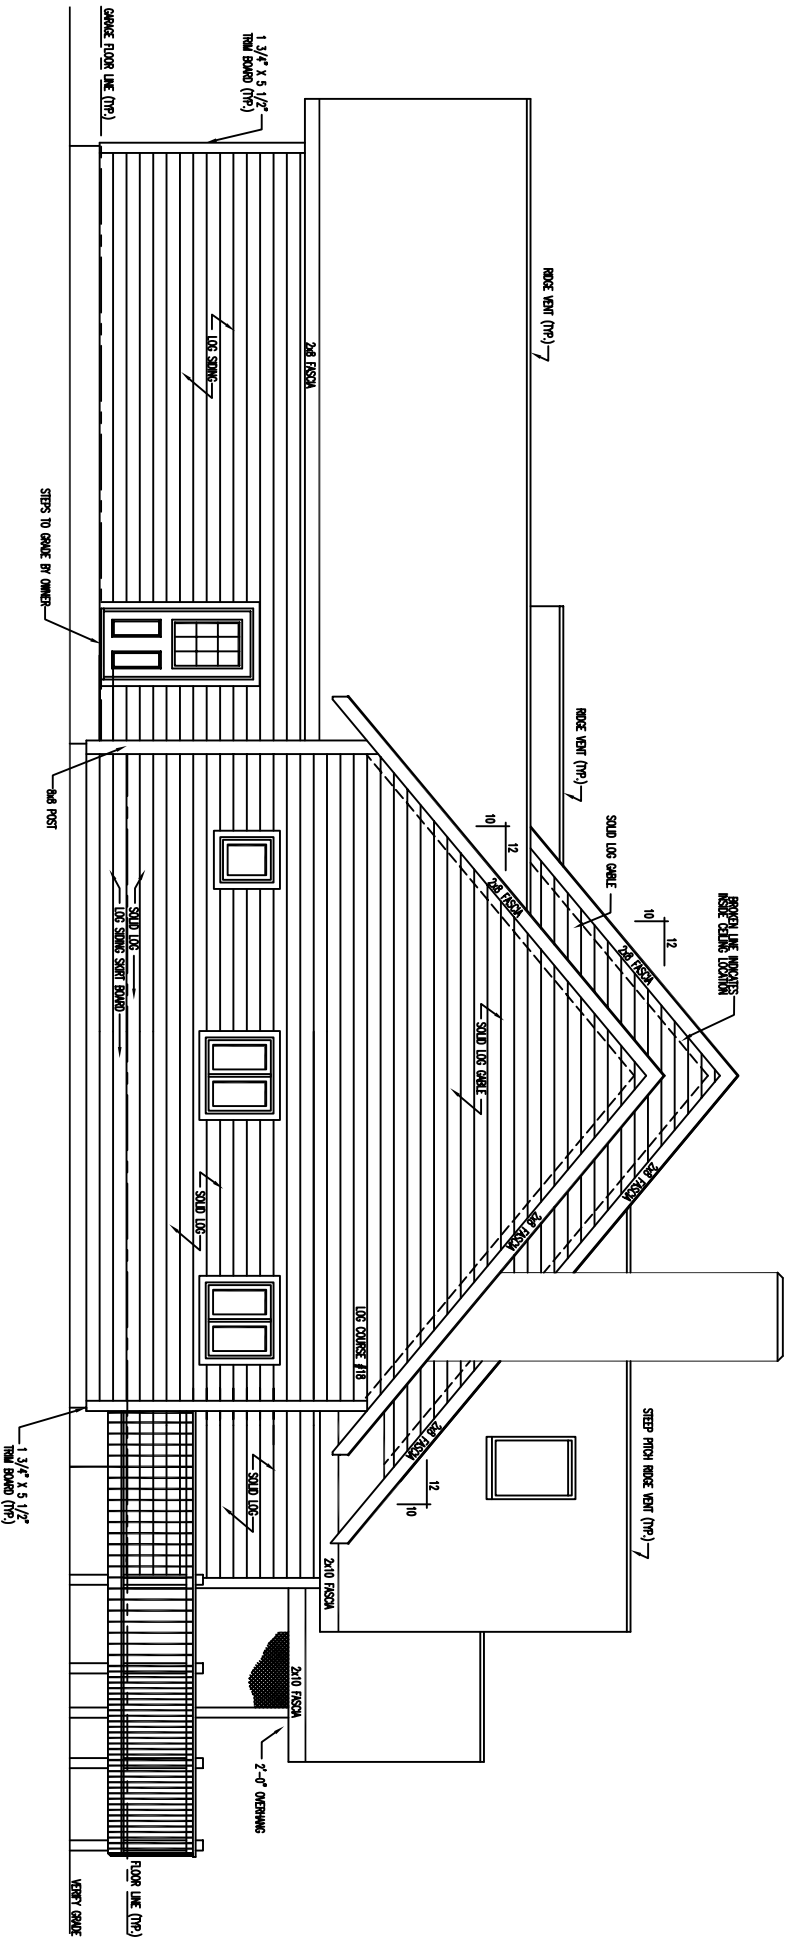

RIGHT ELEVATION

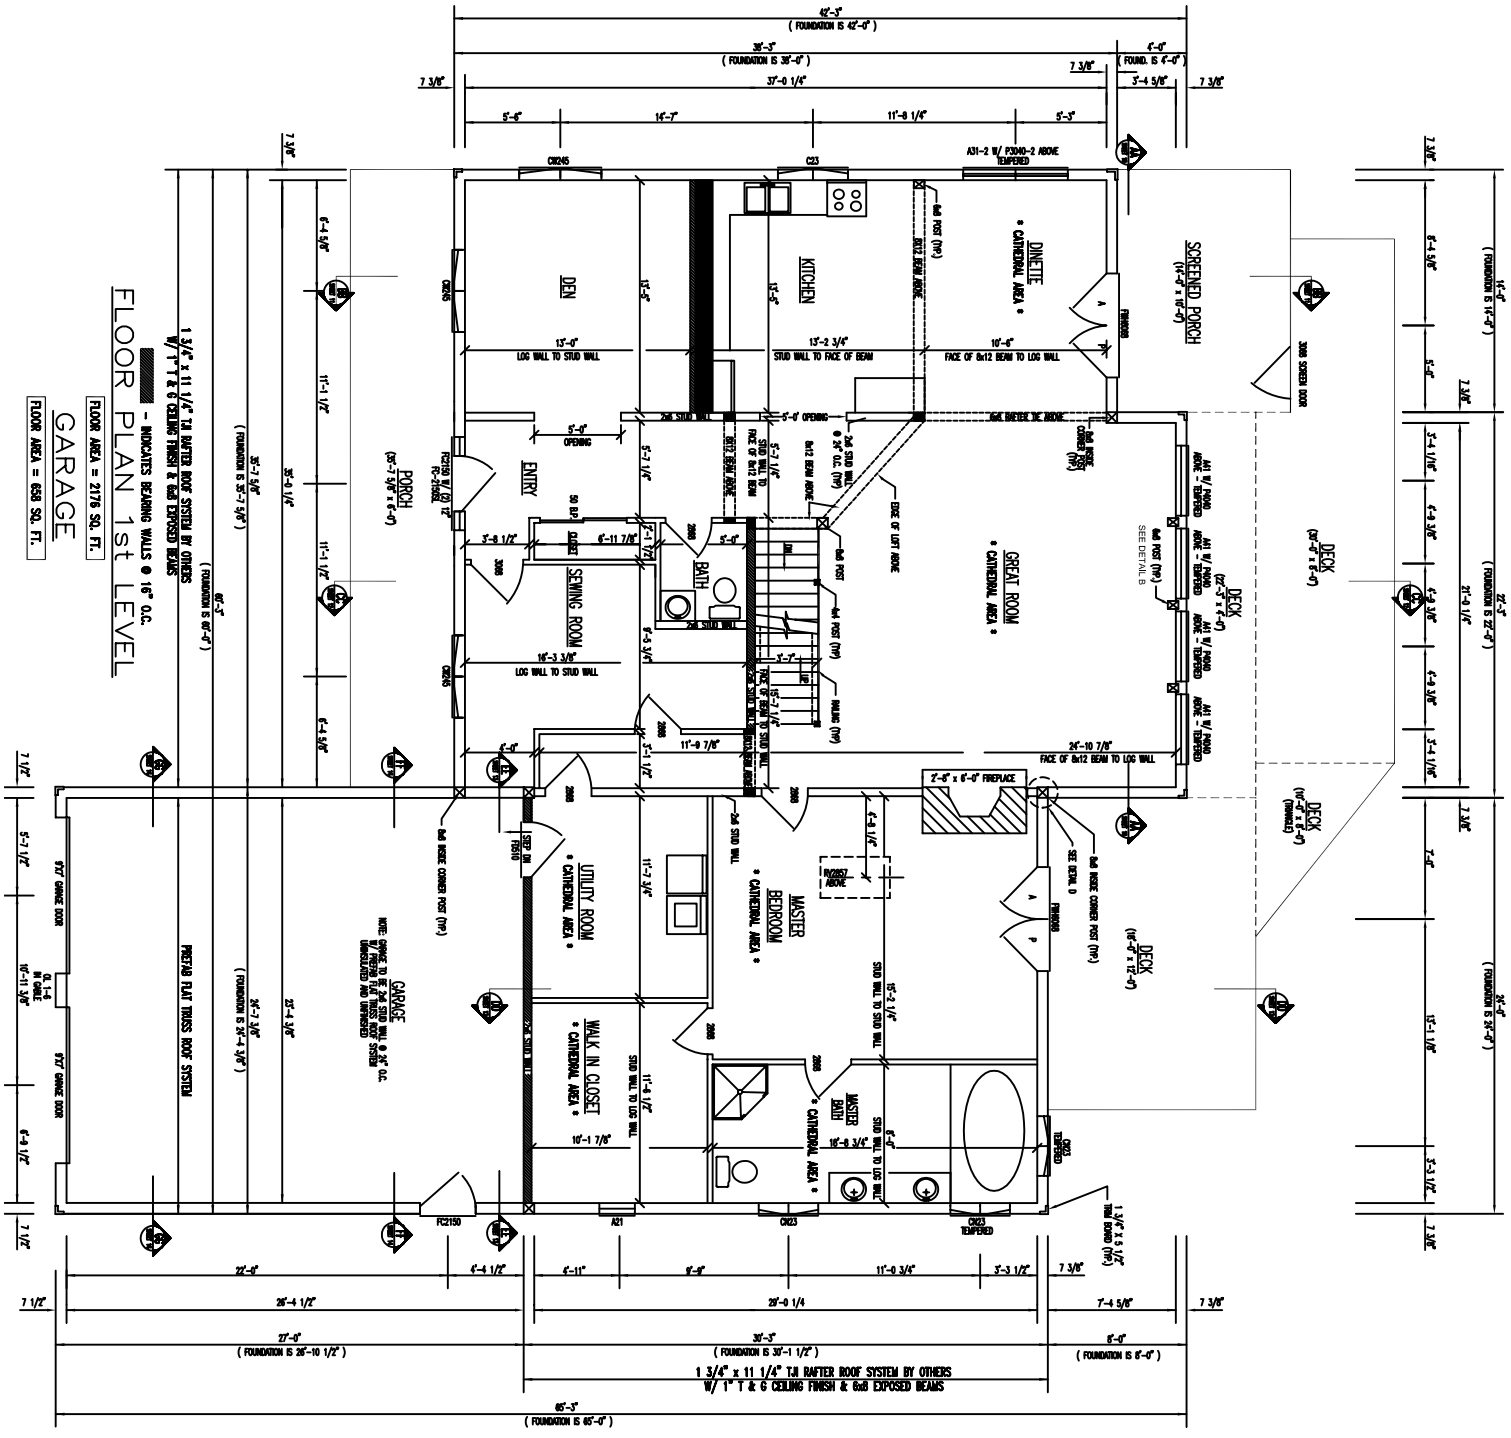

FLOOR PLAN 1st LEVEL

1 3/4" x 11 1/4" TJI RAFTER ROOF SYSTEM BY OTHERS
 W/ 1" T & 6 CEILING FINISH & 6x6 EXPOSED BEAMS


FLOOR AREA = 2176 SQ. FT.

GARAGE
 FLOOR AREA = 658 SQ. FT.













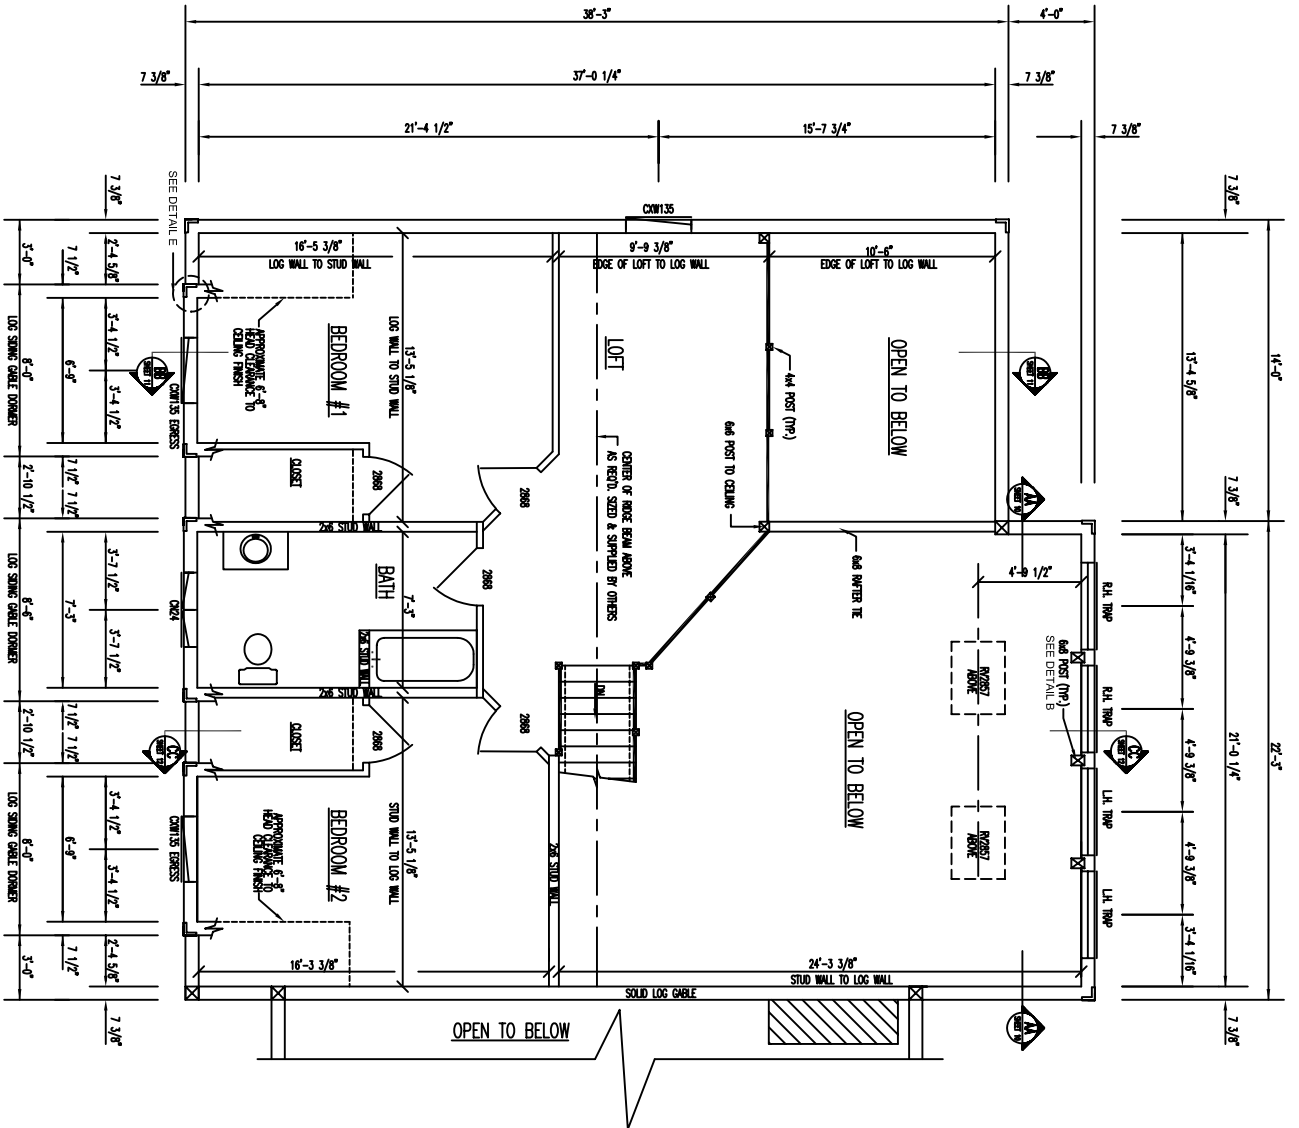

FLOOR PLAN 2nd LEVEL

FLOOR AREA = 782 SQ. FT.

▨ - INDICATES BEARING WALLS @ 16" O.C.