













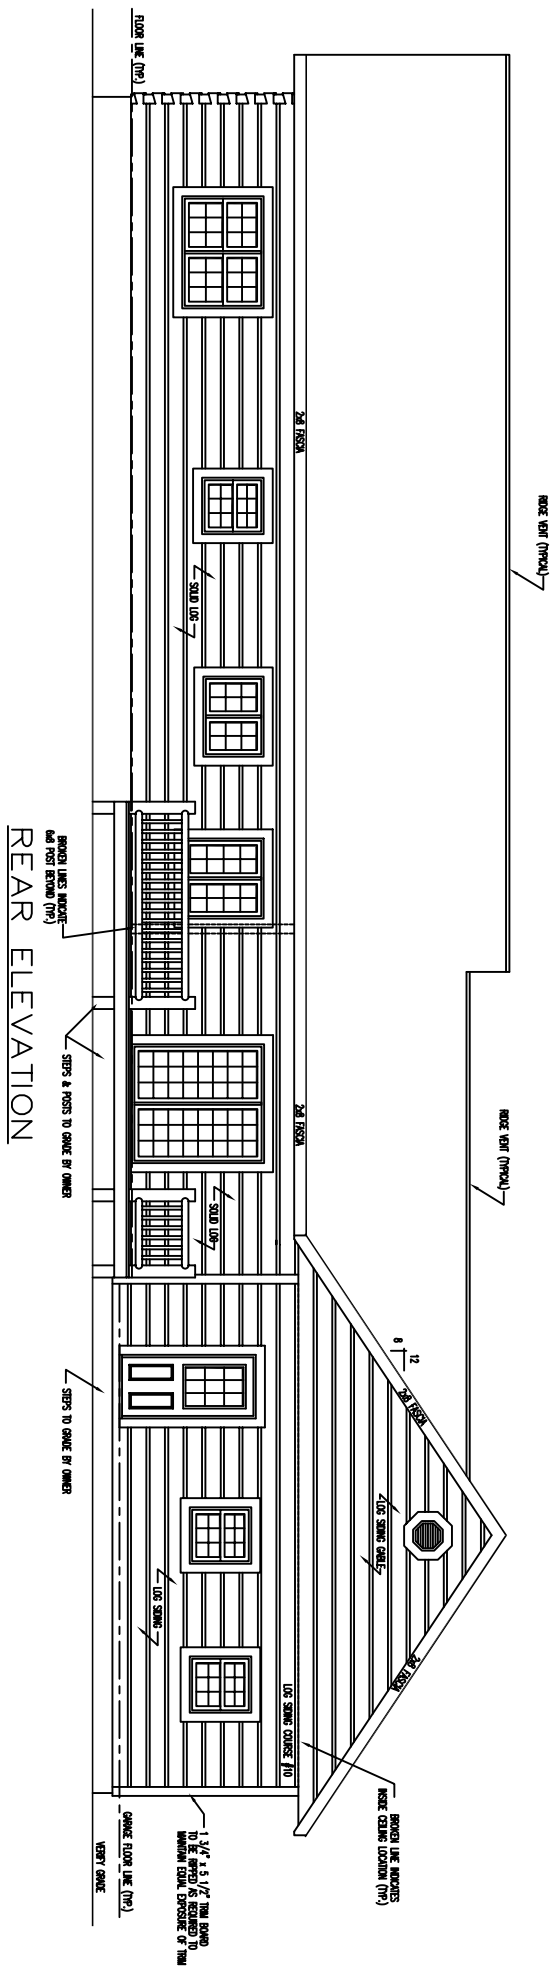

REAR ELEVATION


















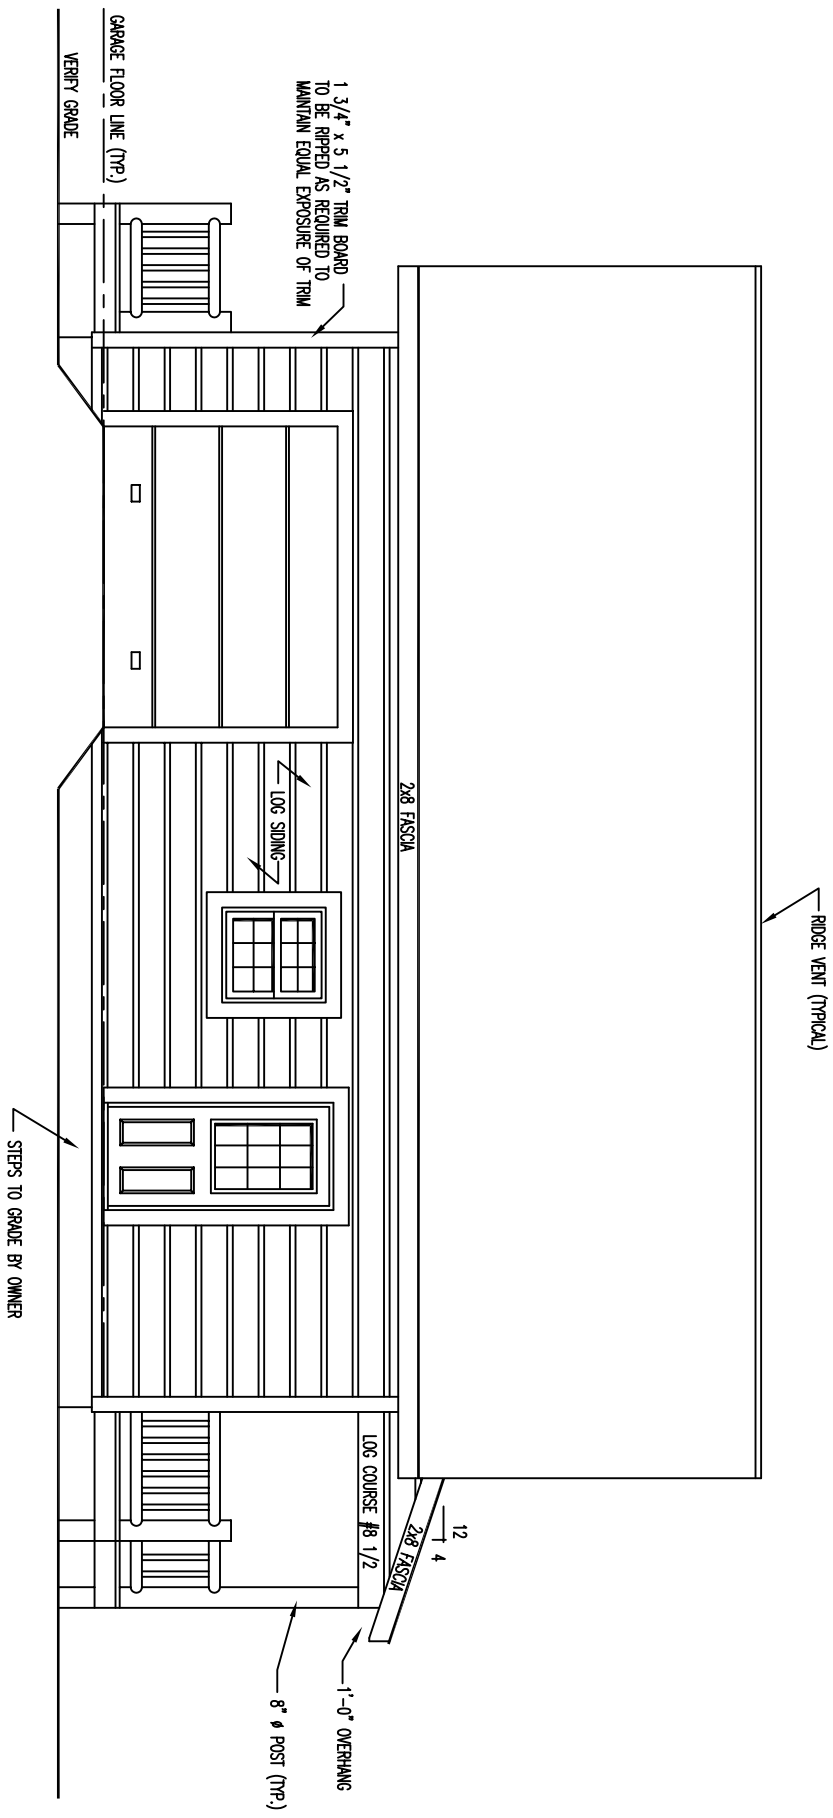

LEFT ELEVATION

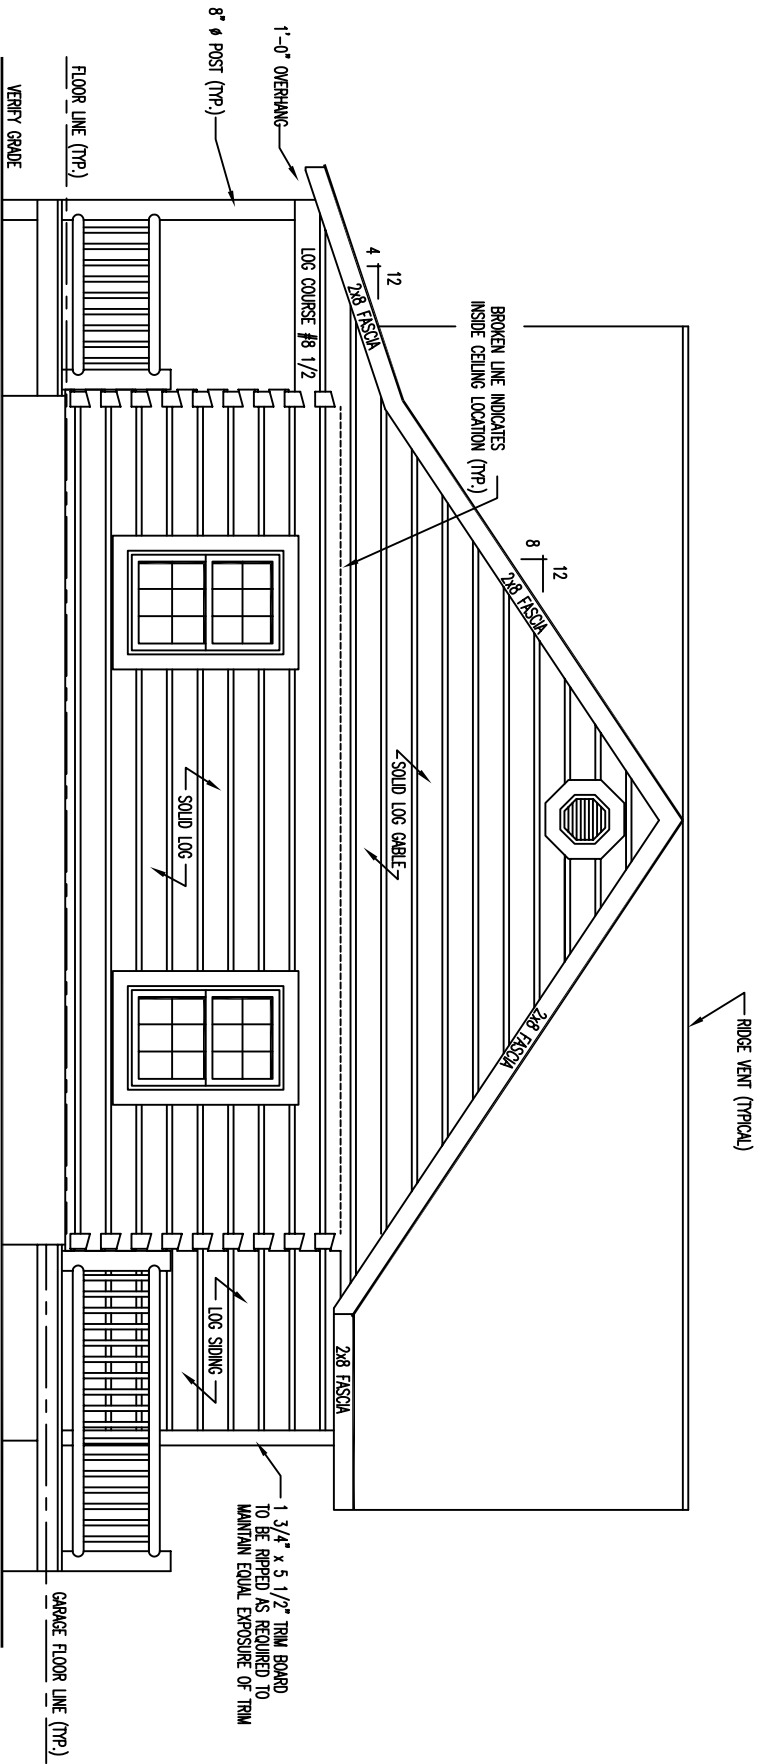

RIGHT ELEVATION

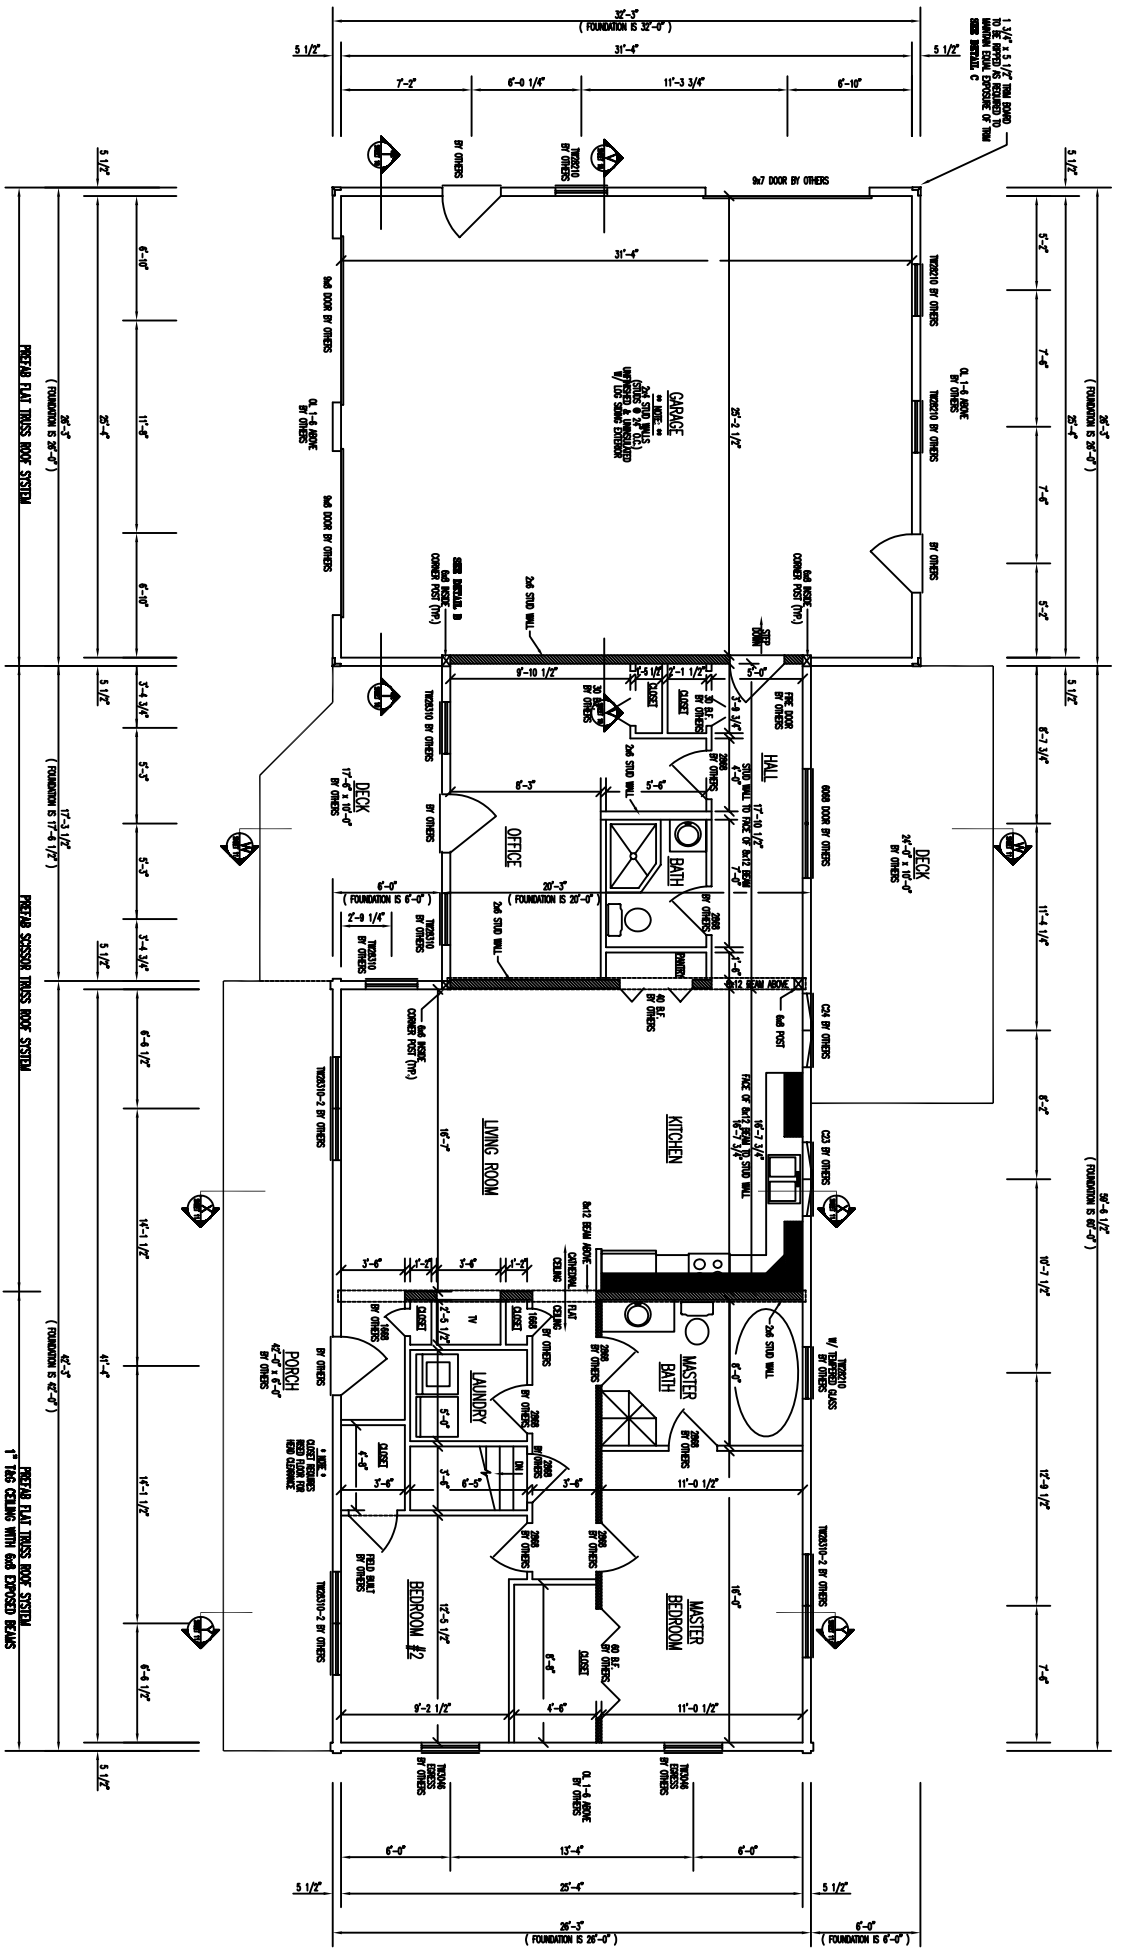

FLOOR PLAN 1st LEVEL

HOUSE FLOOR AREA = 1,452 SQ. FT.
 GARAGE FLOOR AREA = 832 SQ. FT.

▬ - INDICATES BEARING WALLS
 ▬ - INDICATES PARTITION WALLS REQUIRED TO SUPPORT MAIN STRUCTURAL EXPOSED BEAMS

 1" TRUS CEILING WITH EXPOSED BEAMS