




FRONT ELEVATION

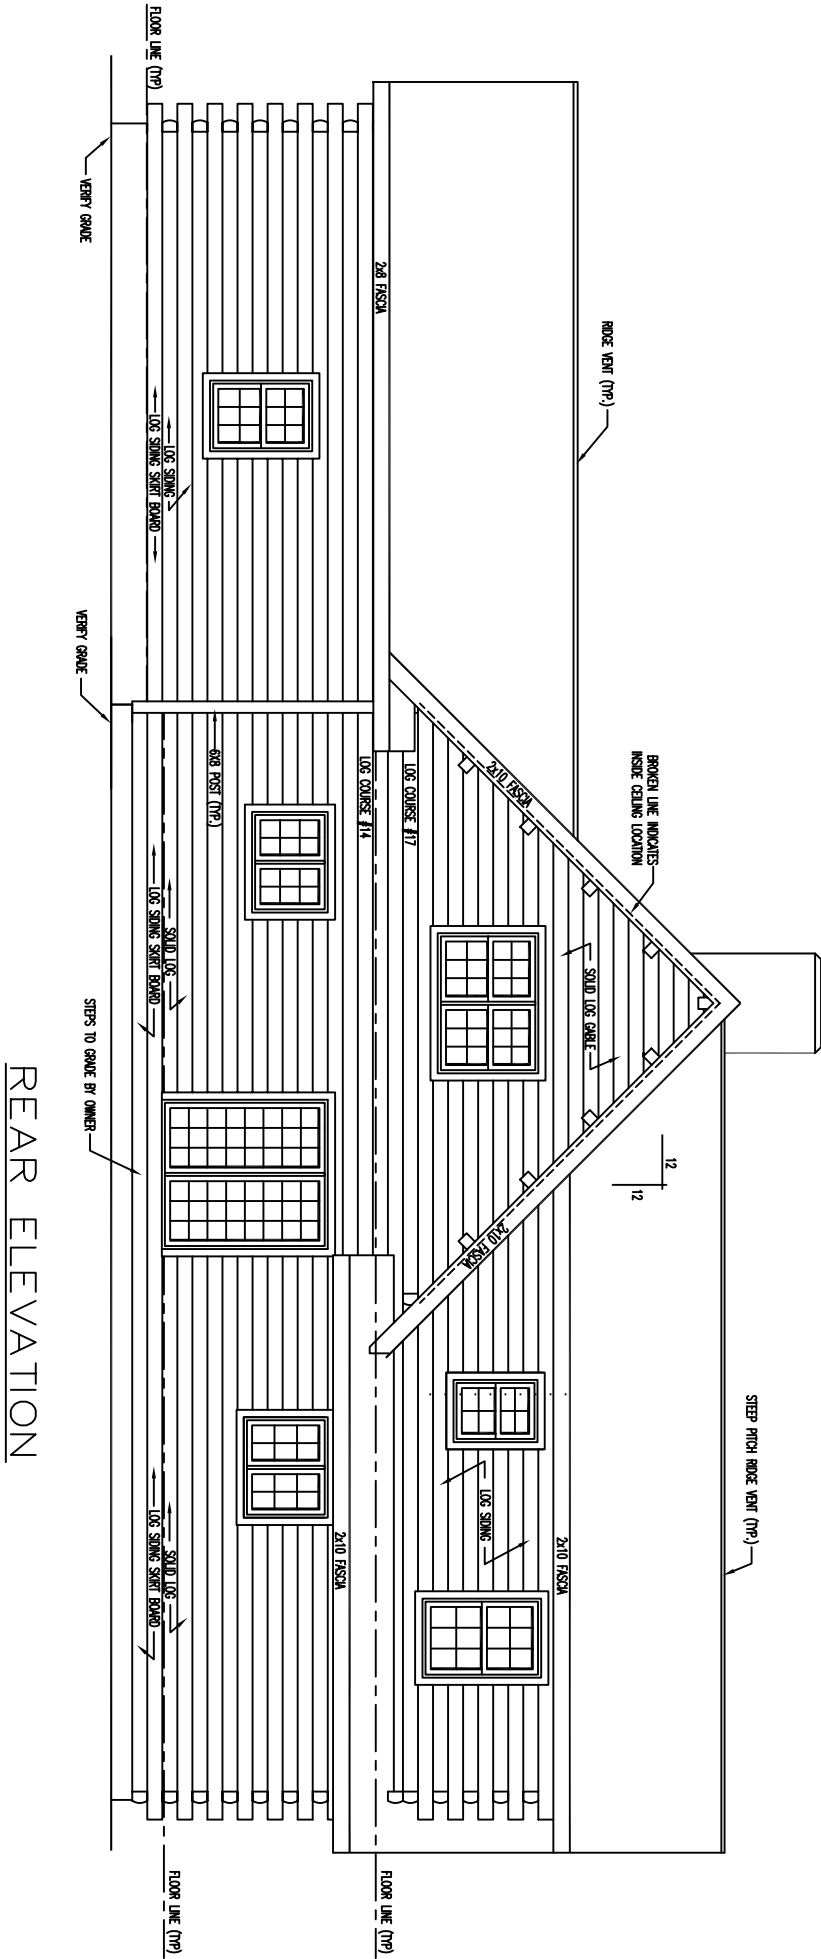


REAR ELEVATION

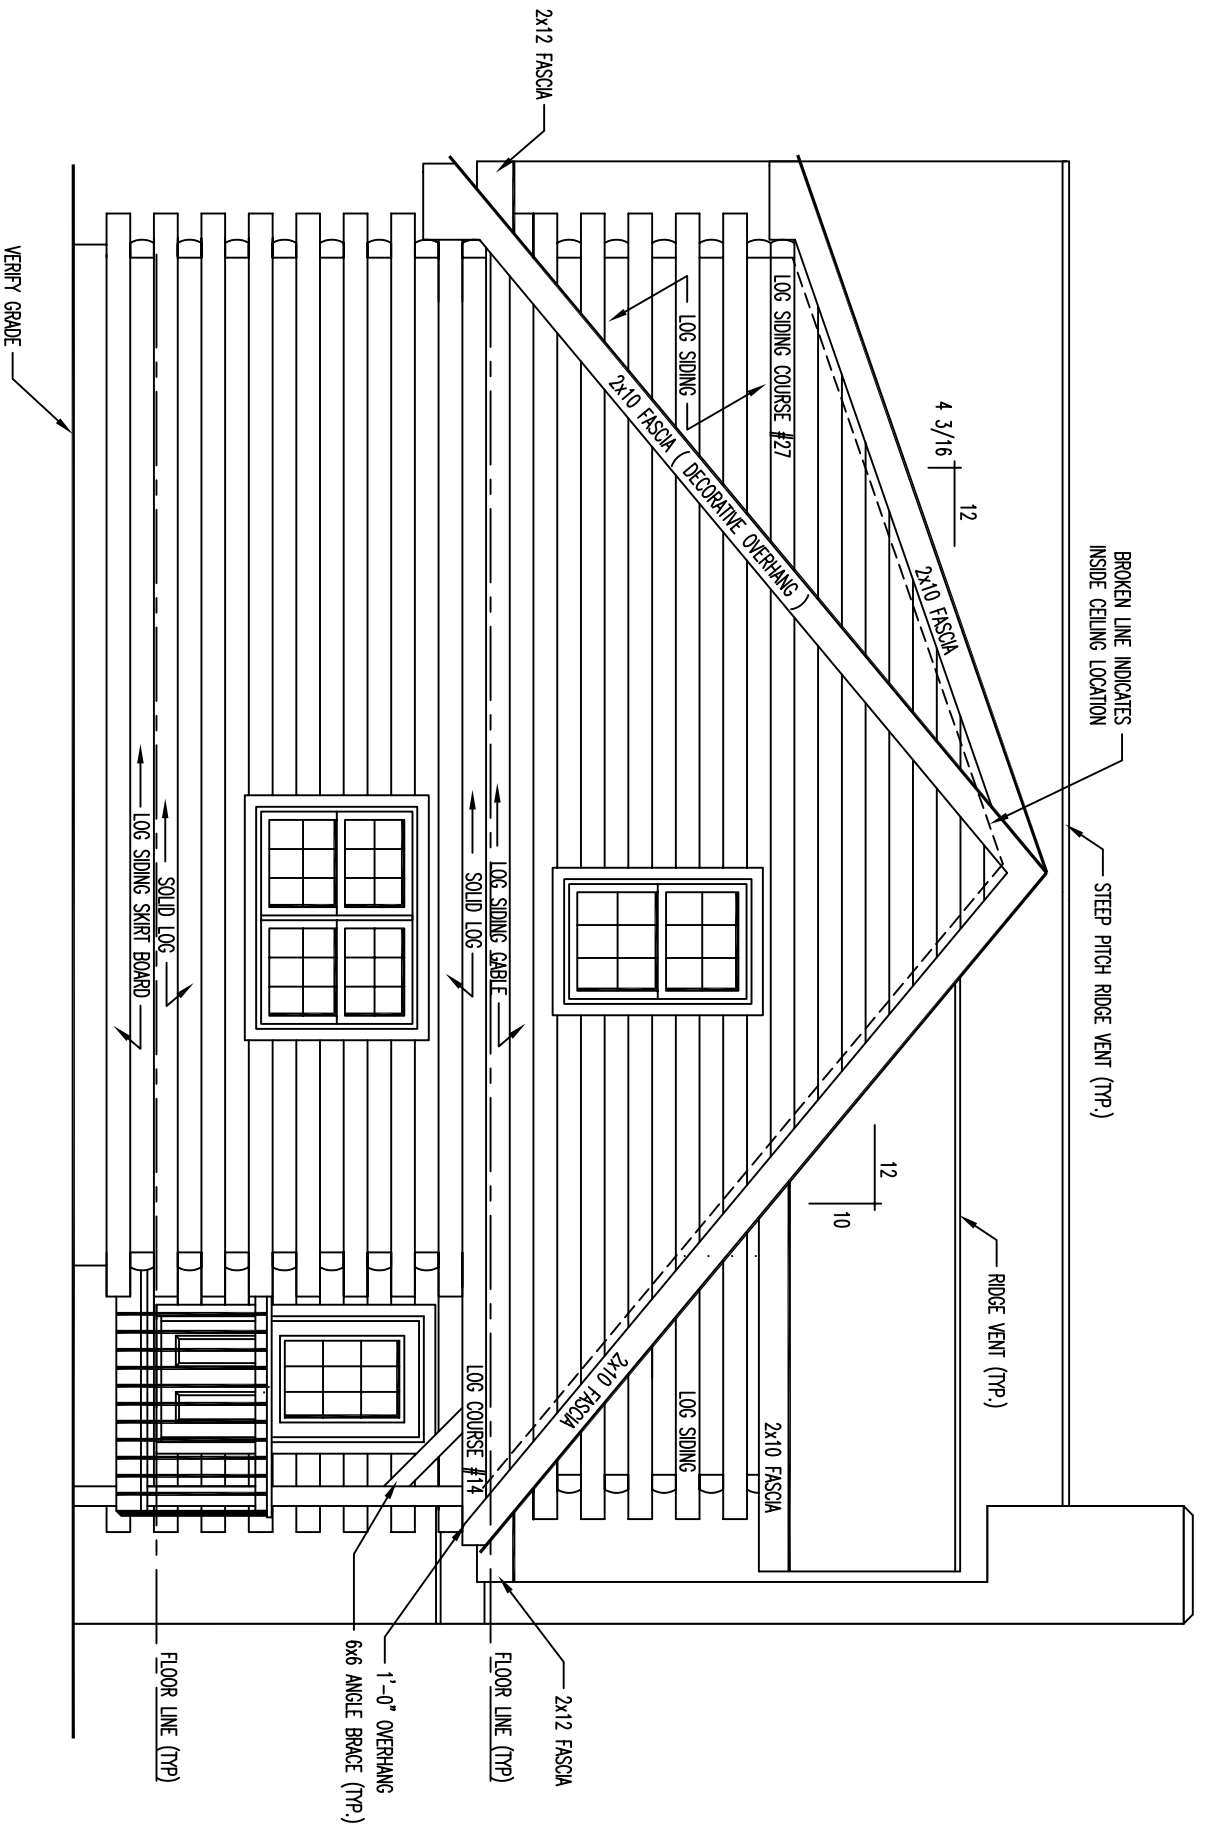

LEFT ELEVATION

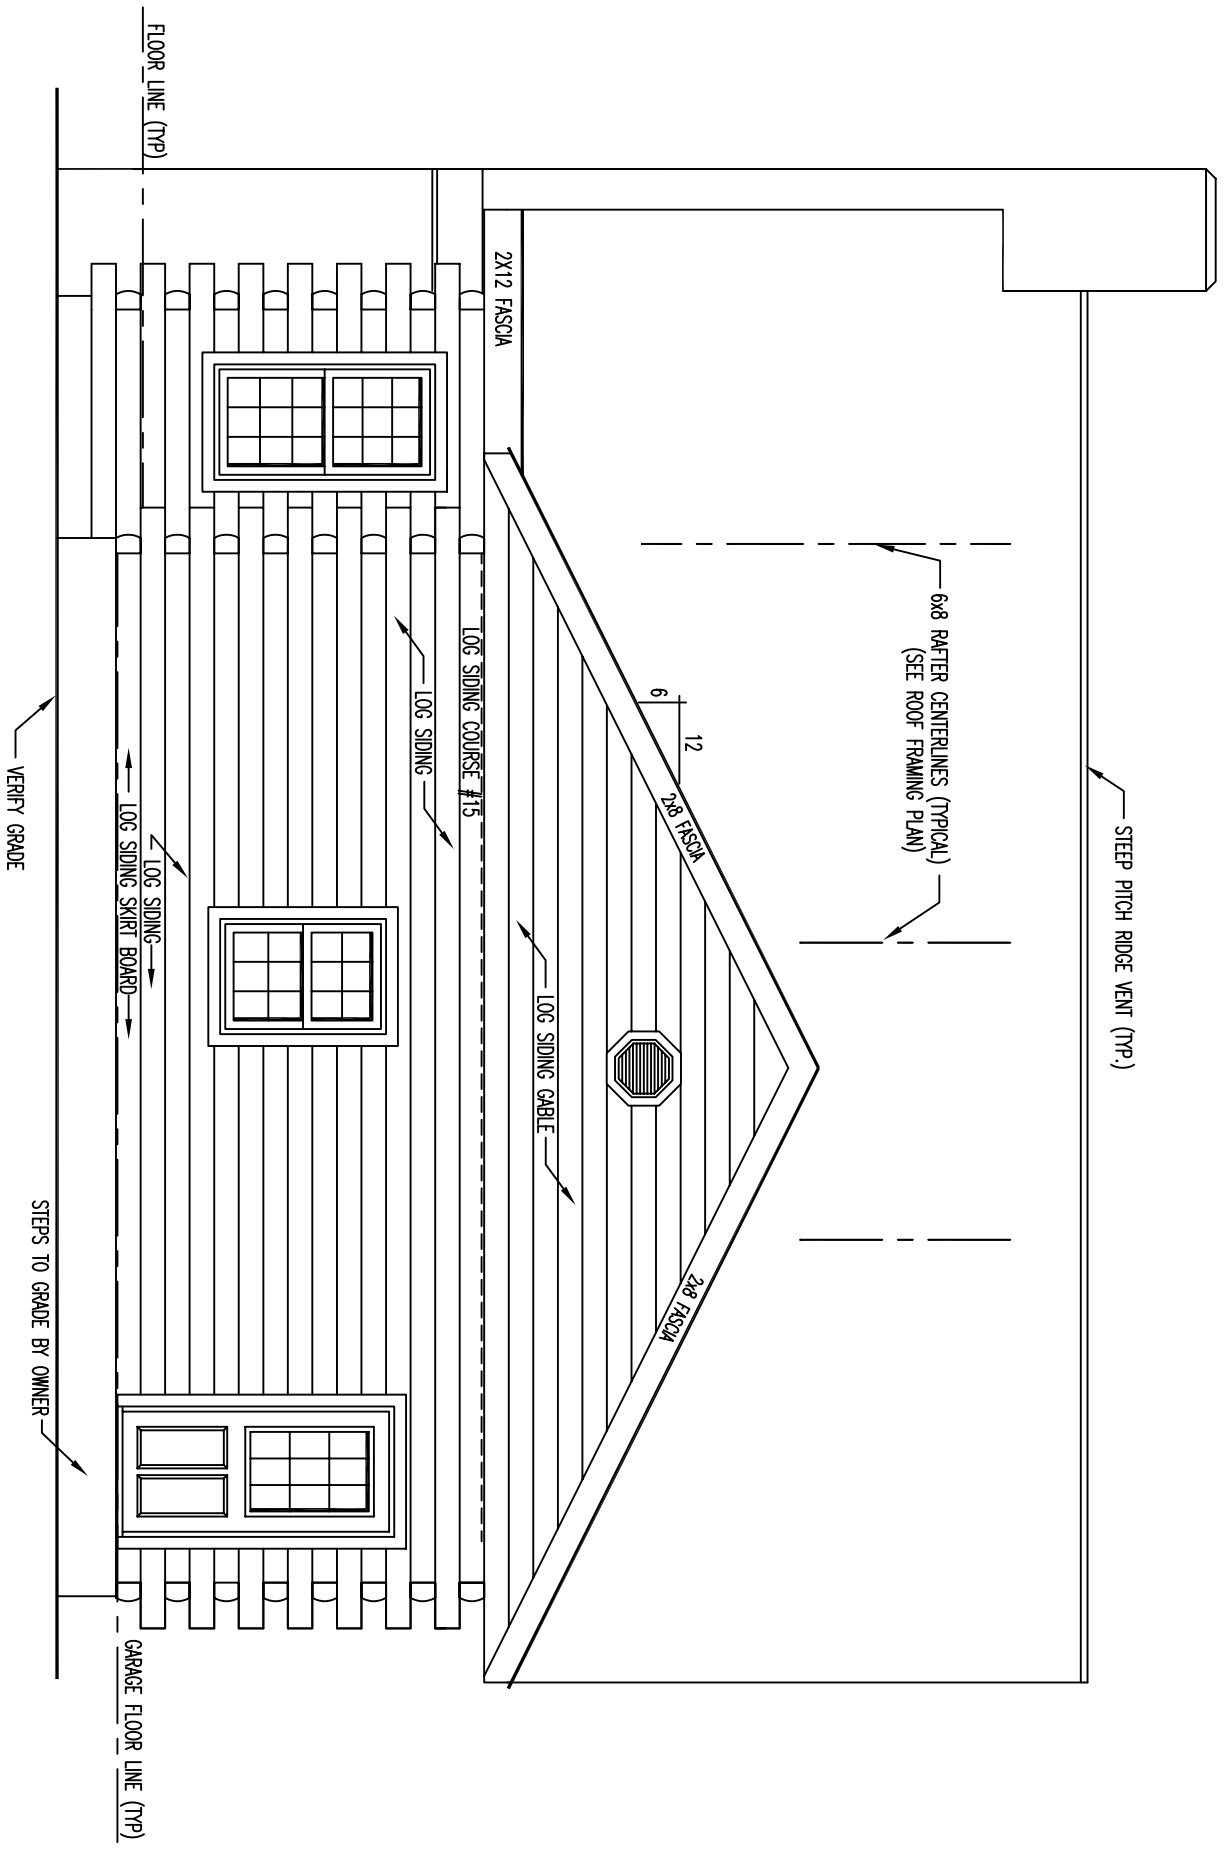

# RIGHT ELEVATION

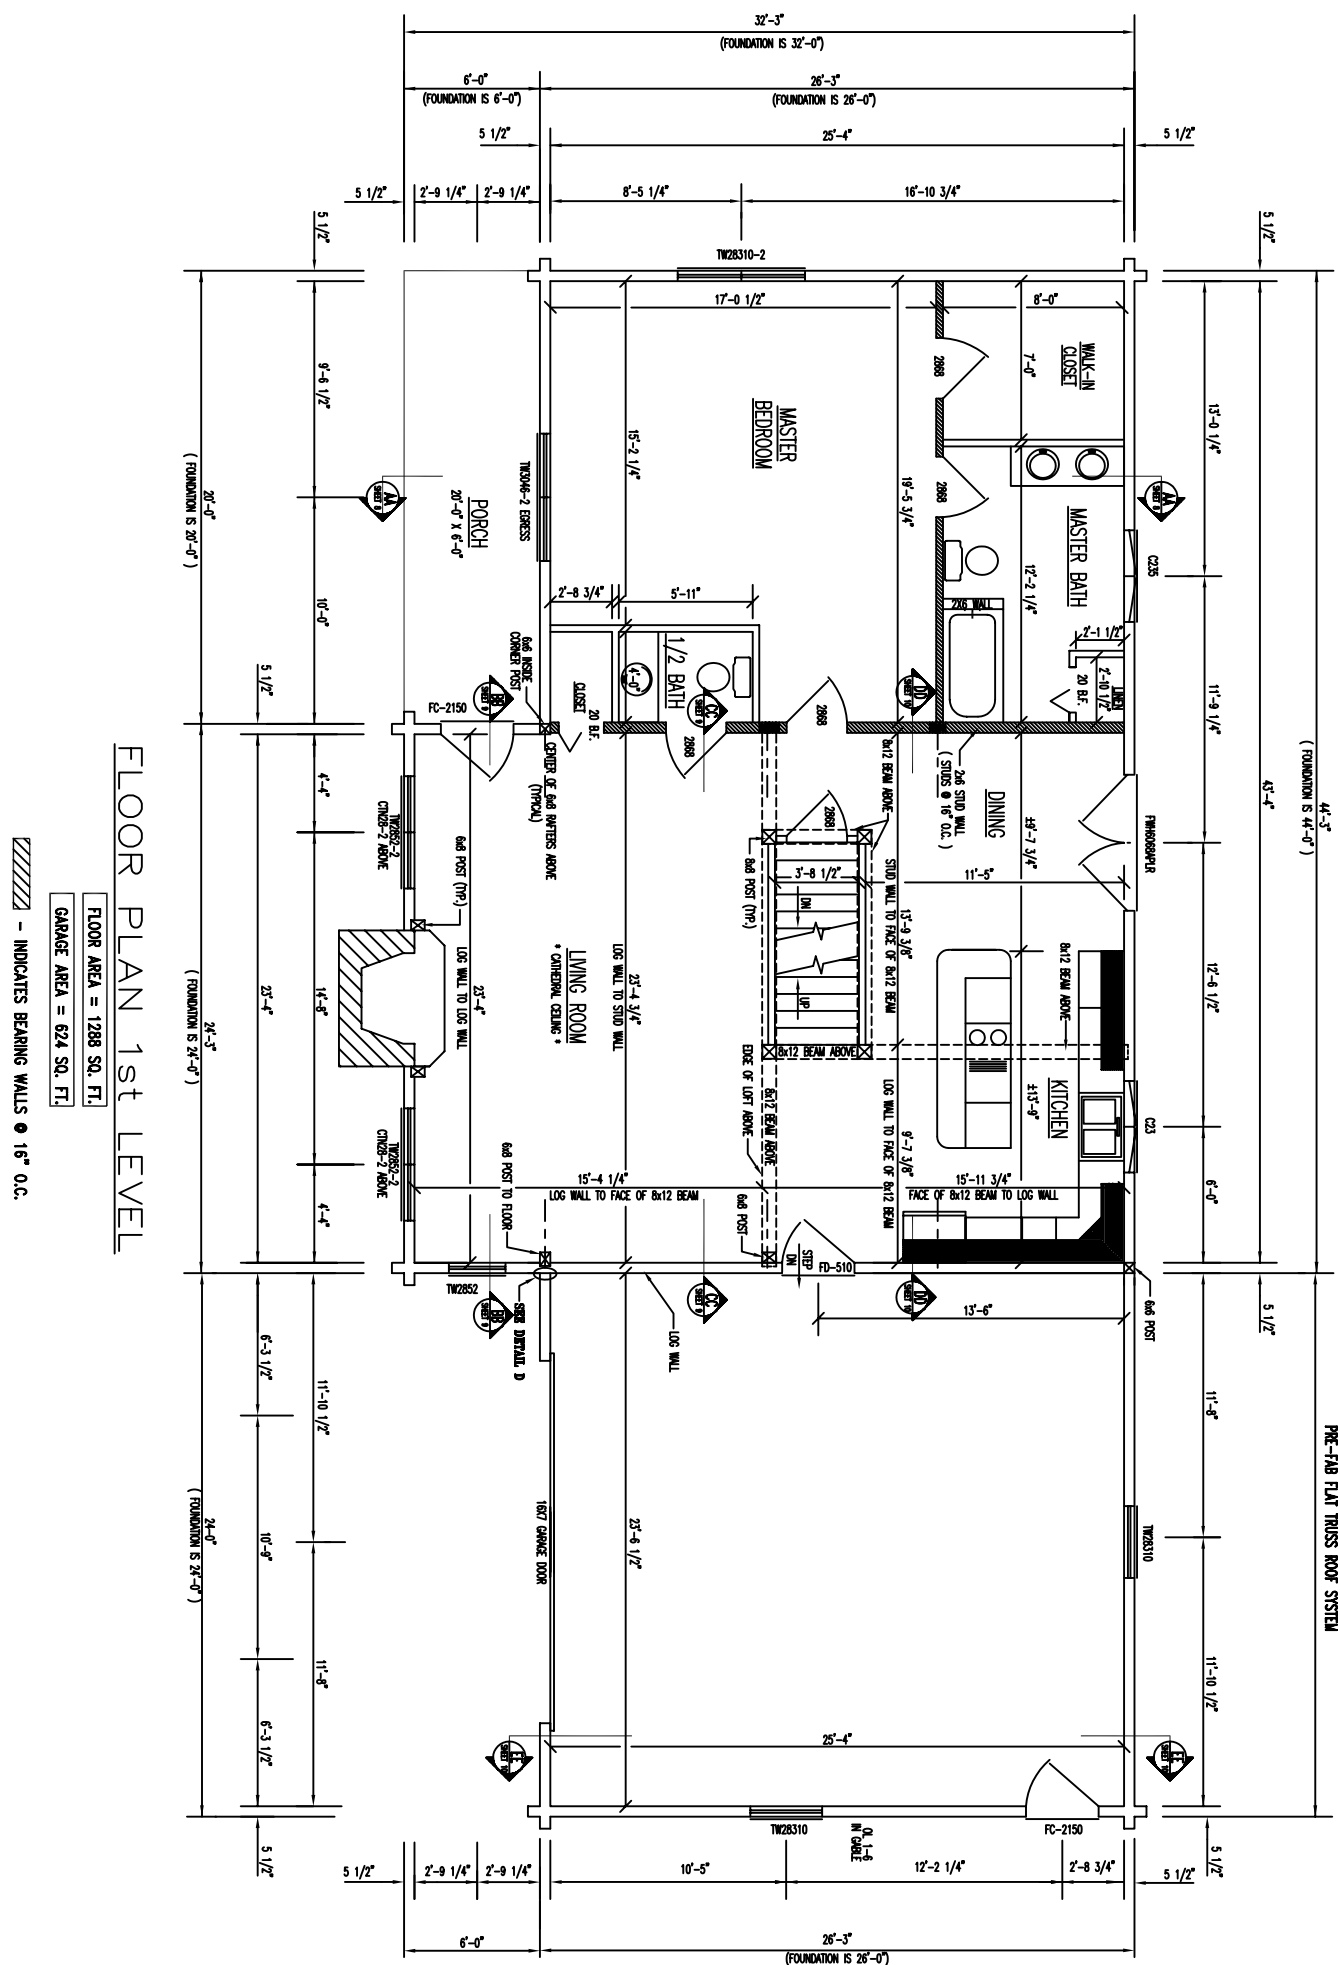

# FLOOR PLAN 1ST LEVEL

FLOOR AREA = 1288 SQ. FT.

GARAGE AREA = 624 SQ. FT.

▨ - INDICATES BEARING WALLS @ 16" O.C.

PRE-FAB FLAT TRUSS ROOF SYSTEM


SIDE DETAIL 'D'

LOG WALL


LOG WALL TO LOG WALL

LOG WALL TO LOG WALL

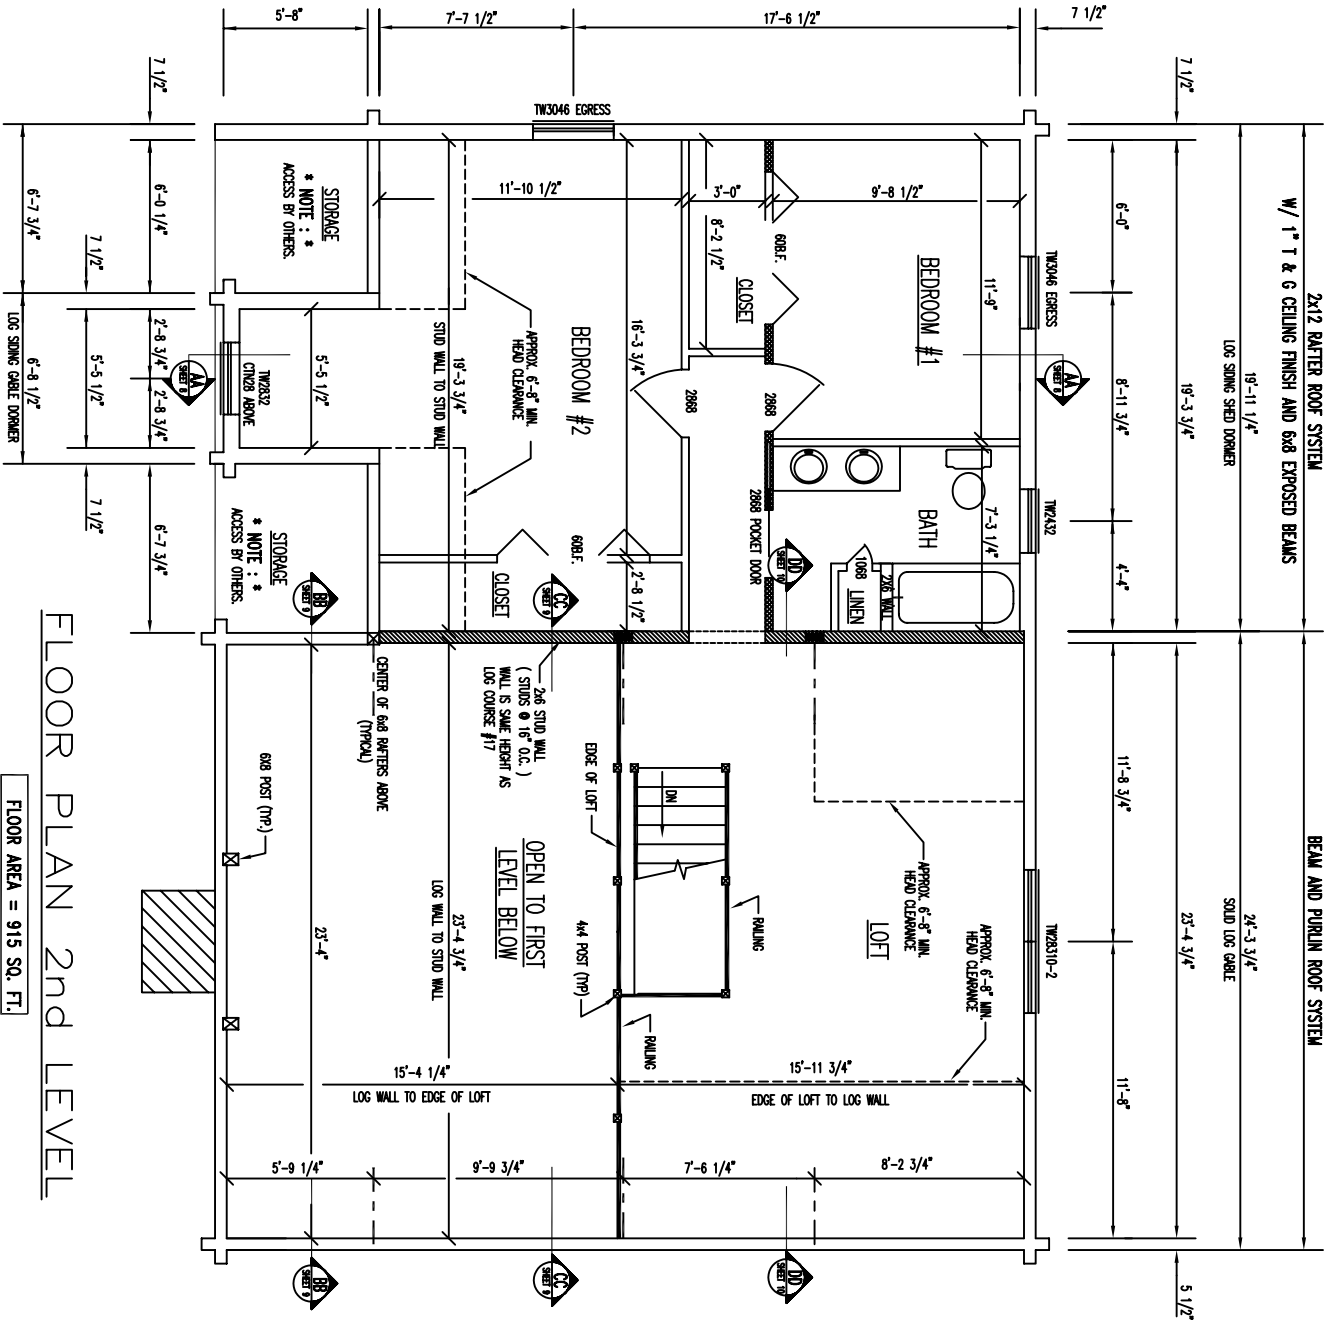

# FLOOR PLAN 2ND LEVEL

FLOOR AREA = 915 SQ. FT.

- INDICATES BEARING WALLS @ 16" O.C.
- INDICATES PARTITION WALLS REQUIRED TO SUPPORT NON-STRUCTURAL EXPOSED BEAMS