




REAR ELEVATION

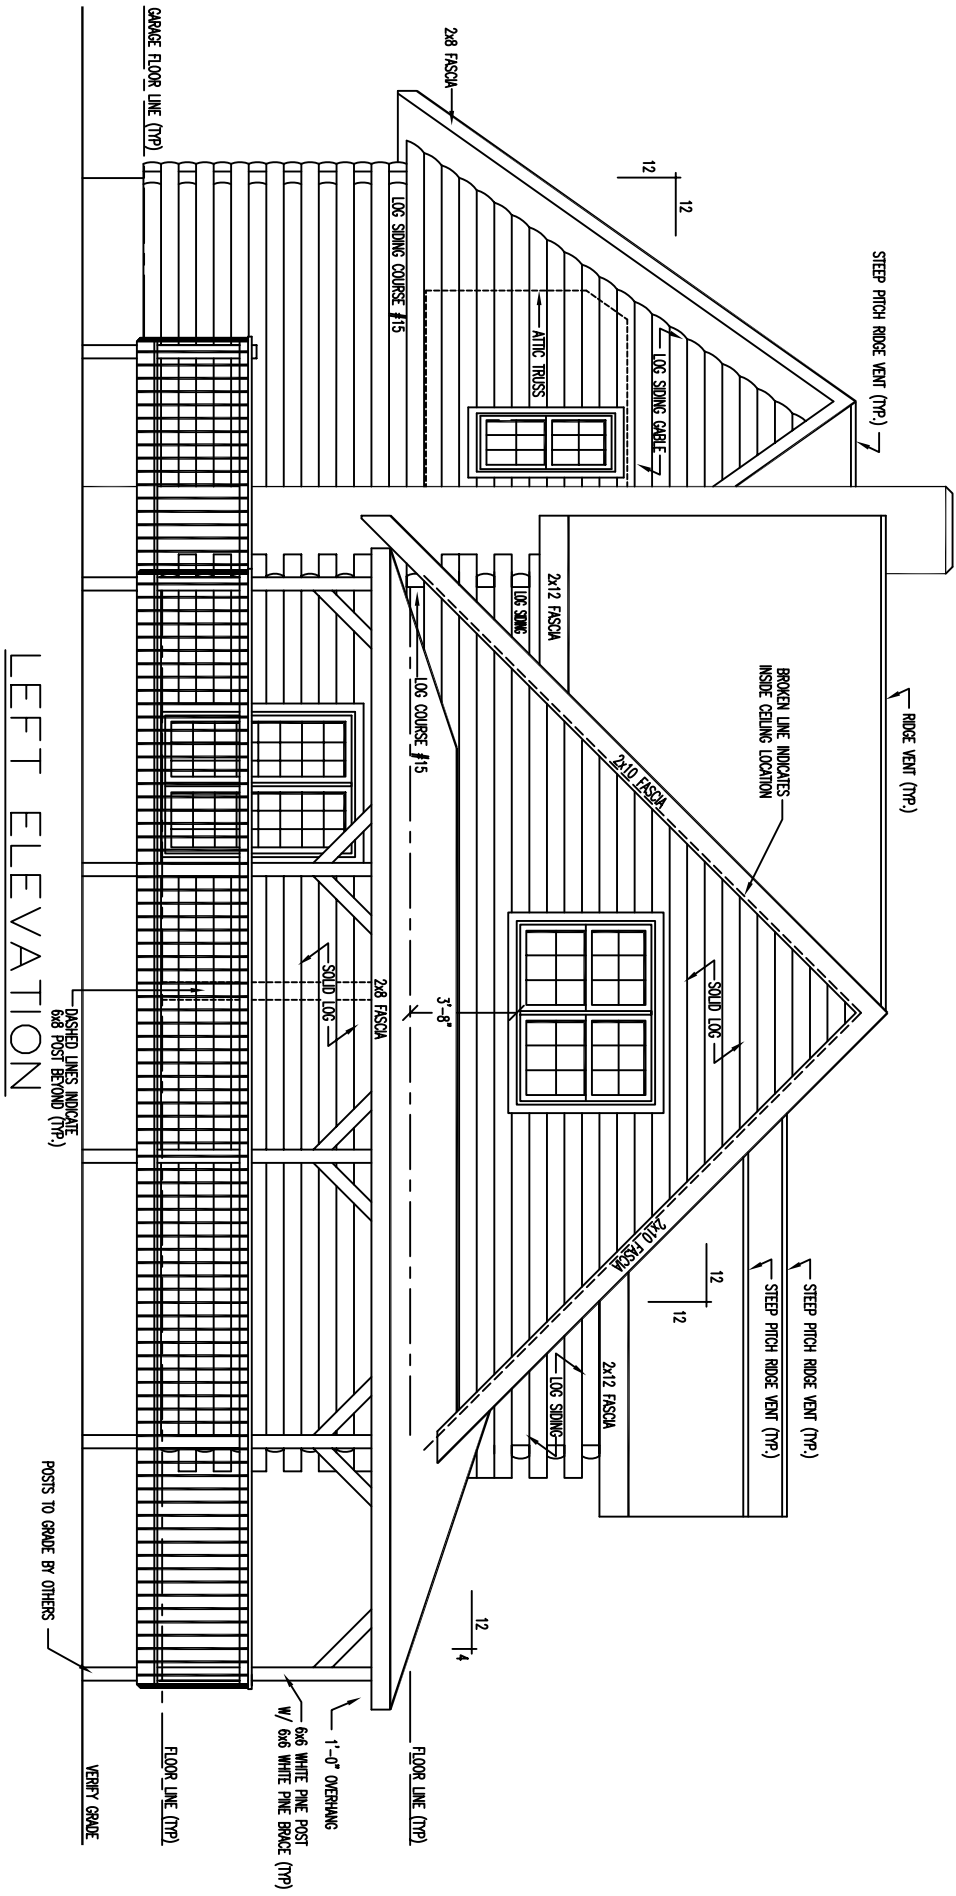

LEFT ELEVATION

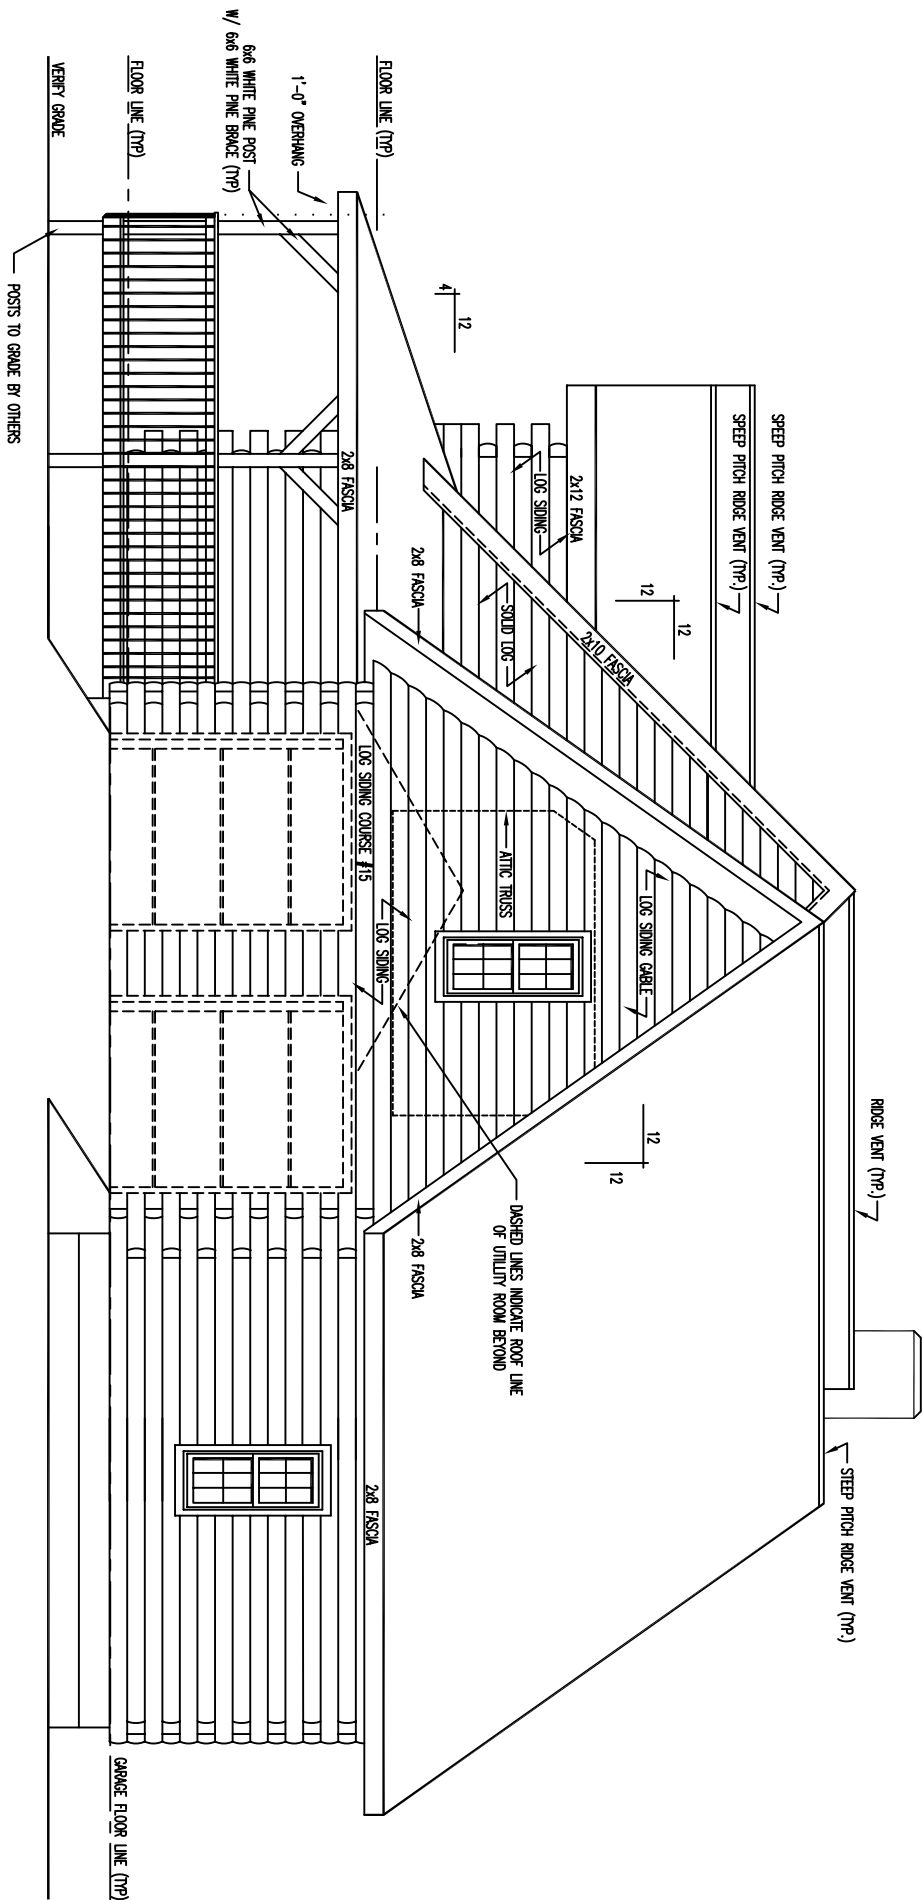

RIGHT ELEVATION

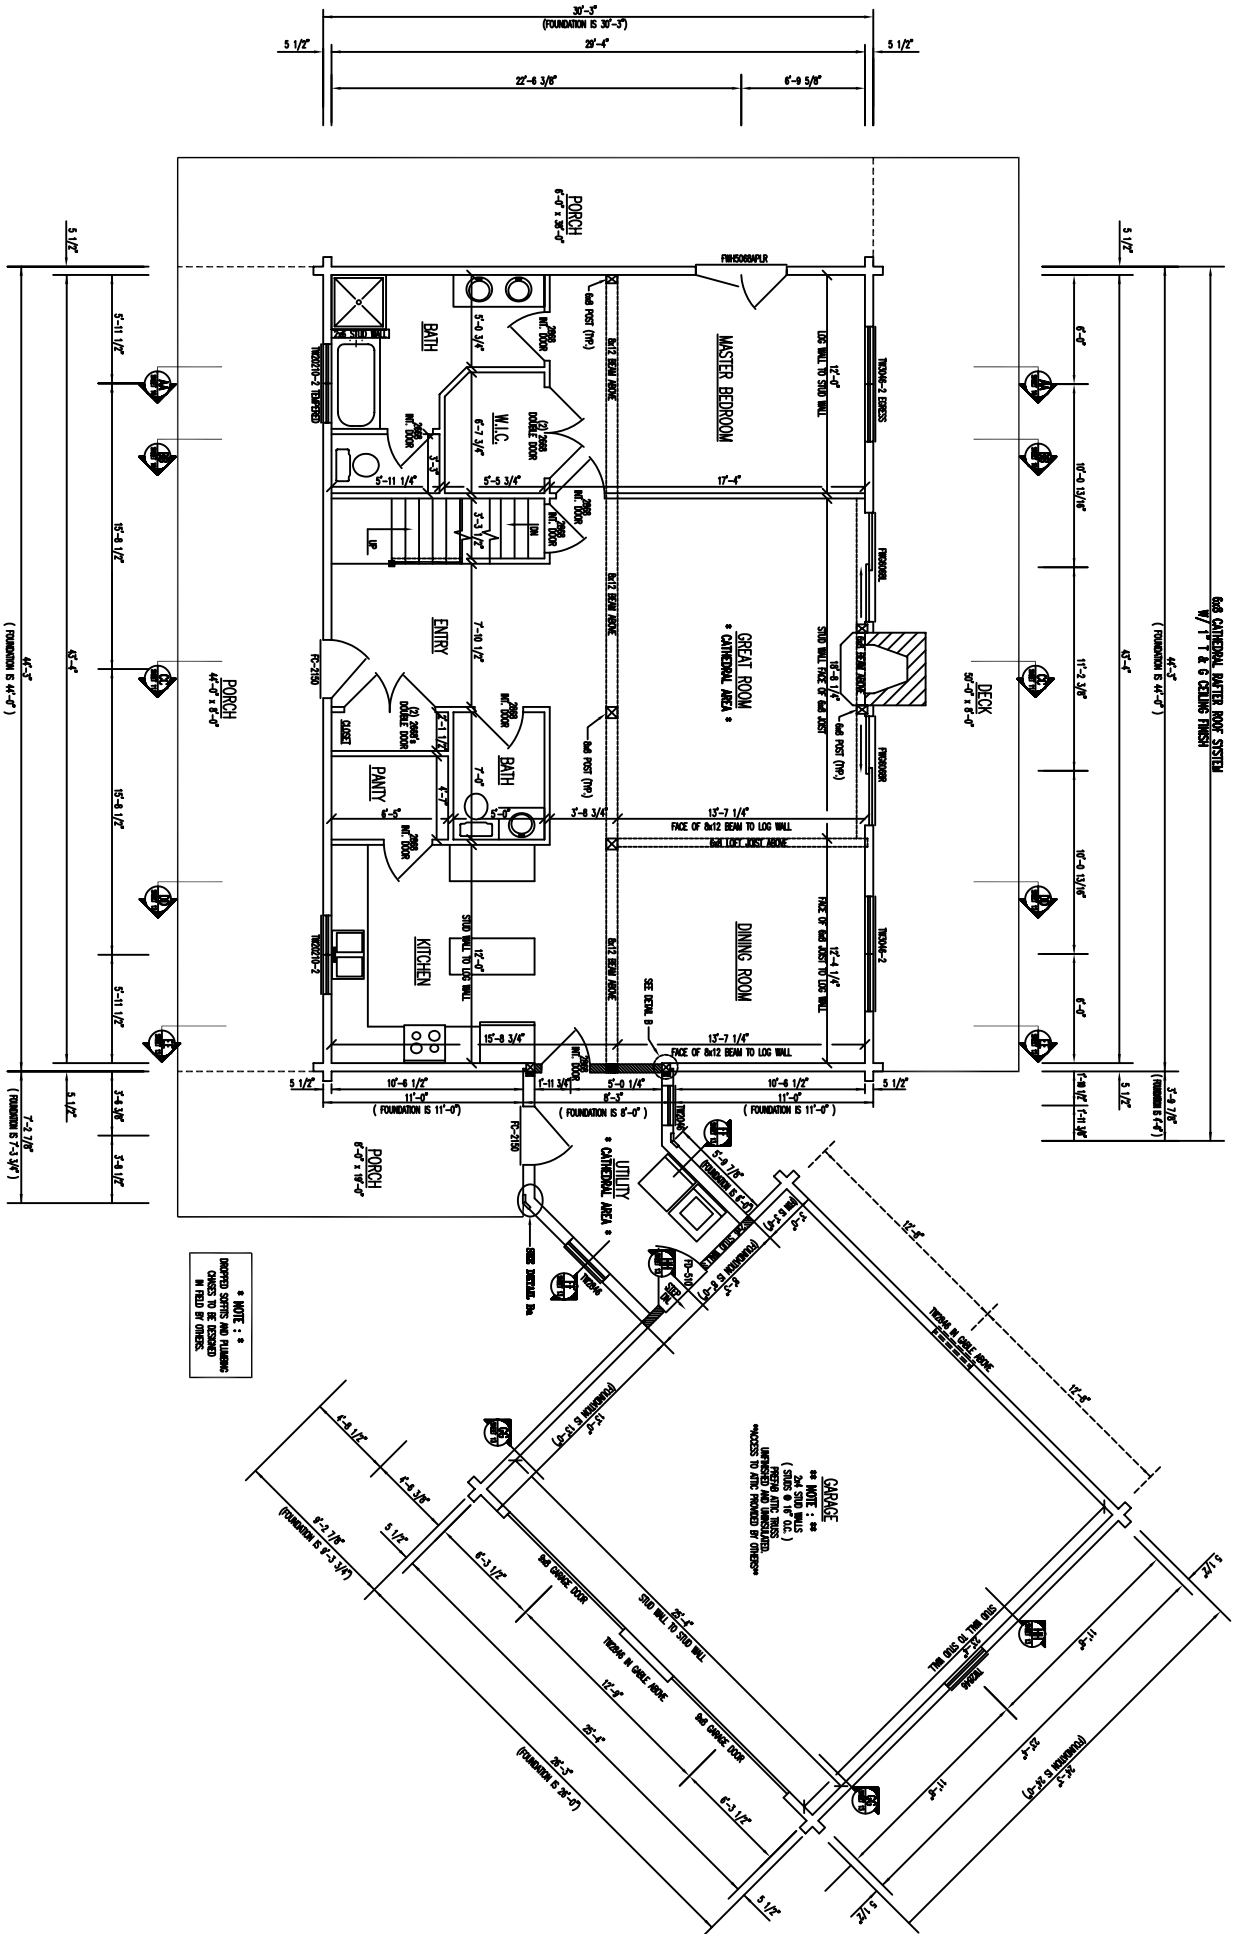


FLOOR PLAN 1st LEVEL

FLOOR AREA = 1426 SQ. FT.
 GARAGE AREA = 624 SQ. FT.
 ZZZZZ - INDICATES BEARING WALLS @ 16" O.C.

* NOTE: *

GARAGE

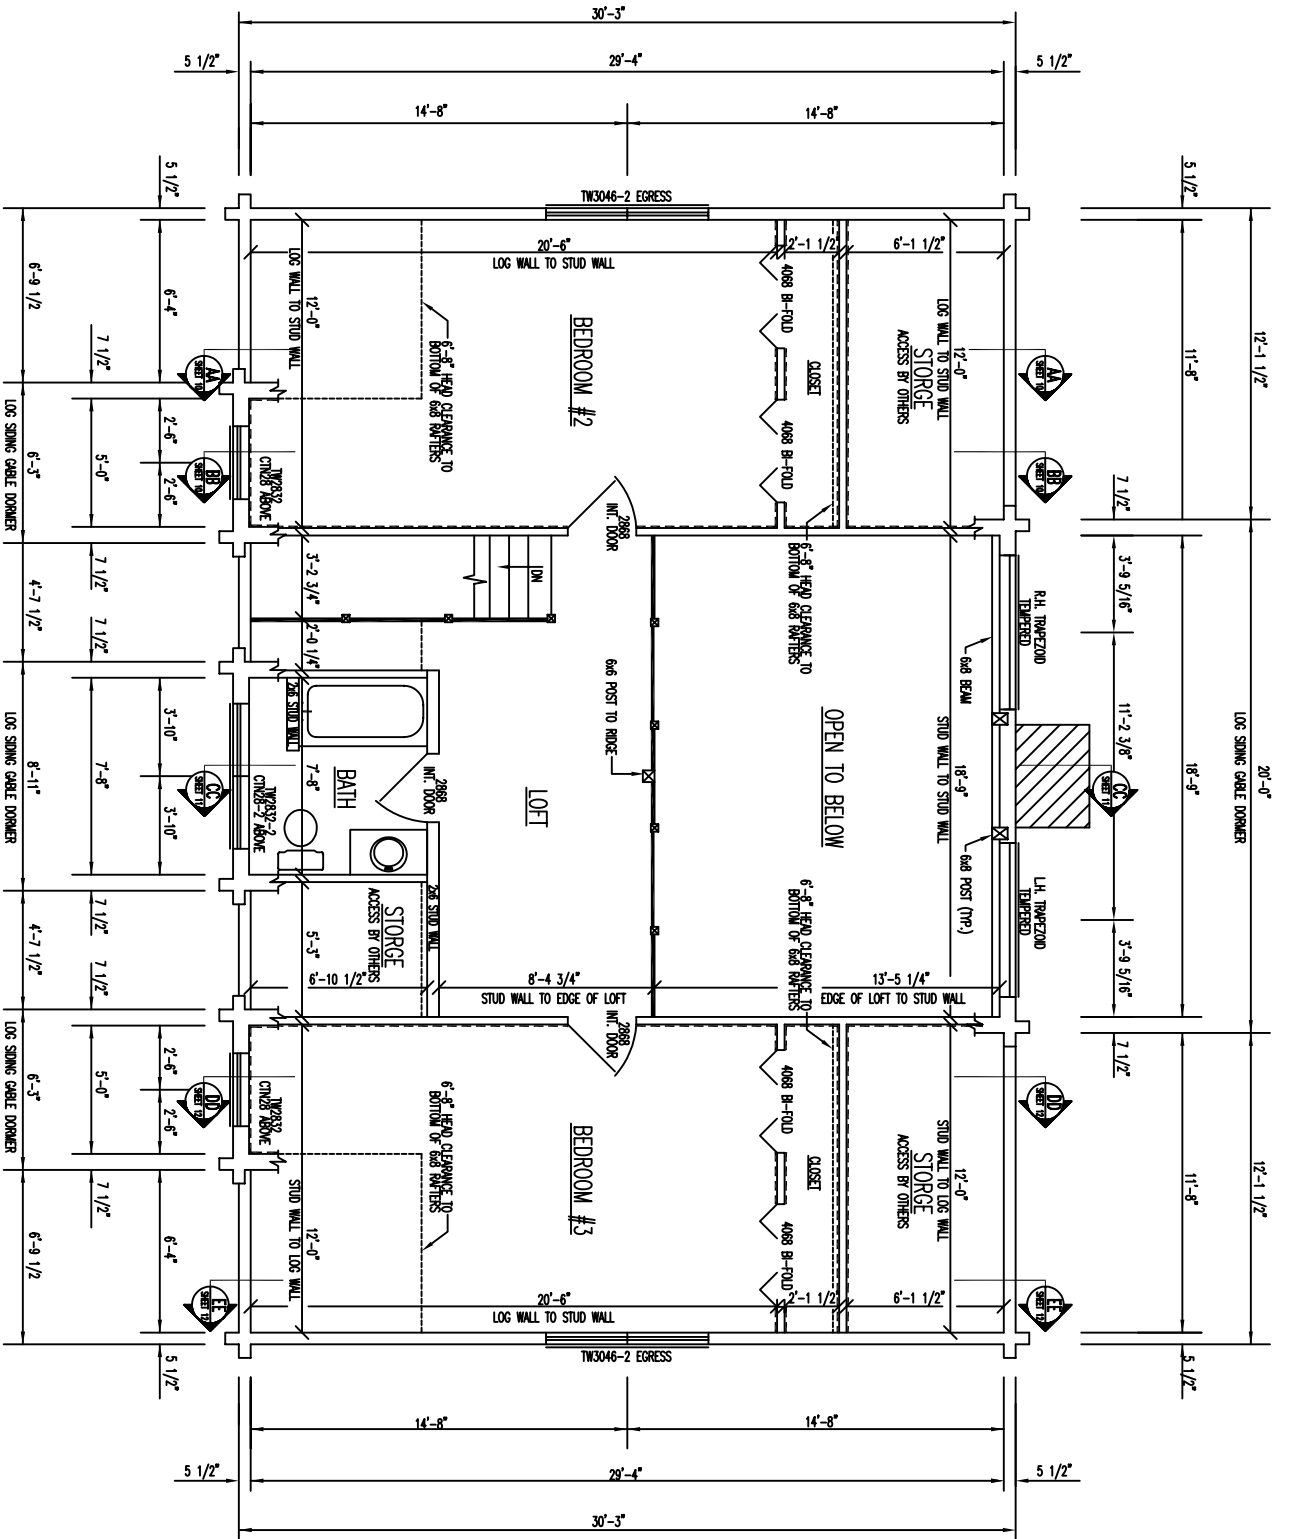

FLOOR PLAN 2nd LEVEL

FLOOR AREA = 1059 SQ. FT.