

REAR ELEVATION

REMAINING WALL AS/IF REQUIRED BY OWNER (TYP.)

BROKEN LINES INDICATE 6x8 POST BEYOND (TYP.)

POSTS AND STEPS TO GRADE BY OTHERS

FLOOR LINE (TYP.)

VERIFY GRADE

FLOOR LINE (TYP.)

1'-0" OVERHANG

RIDGE VENT (TYP.)

BROKEN LINE INDICATES INSIDE CEILING LOCATION

10 12

12 4 11/32

12 4

2x10 FASCIA

LOG COURSE #16

2x10 FASCIA

SOLID LOG GABLE

2x10 FASCIA

LOG SIDING COURSE #27


2x10 FASCIA

2x8 FASCIA

SOLID LOG


SOLID LOG LOG SIDING SKIRT BOARD

RIDGE VENT (TYP.) ↗

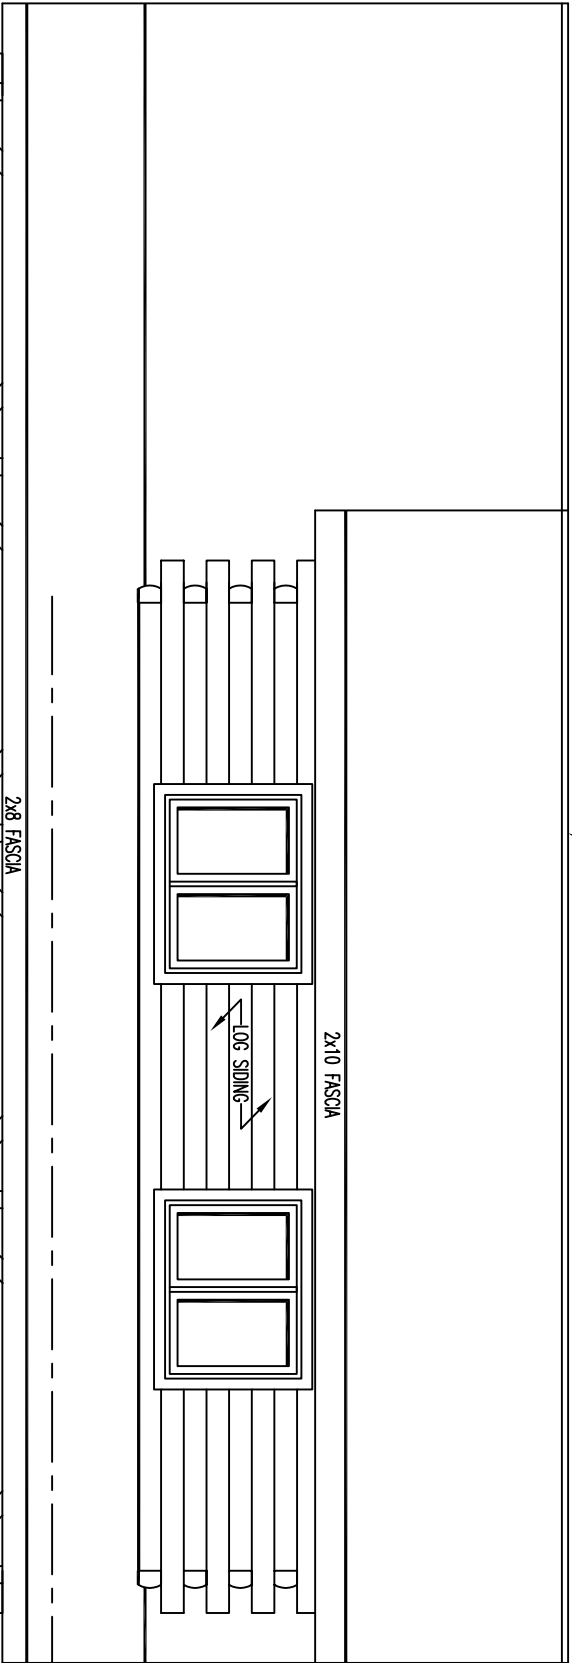

2x8 FASCIA


SOLID LOG ↗

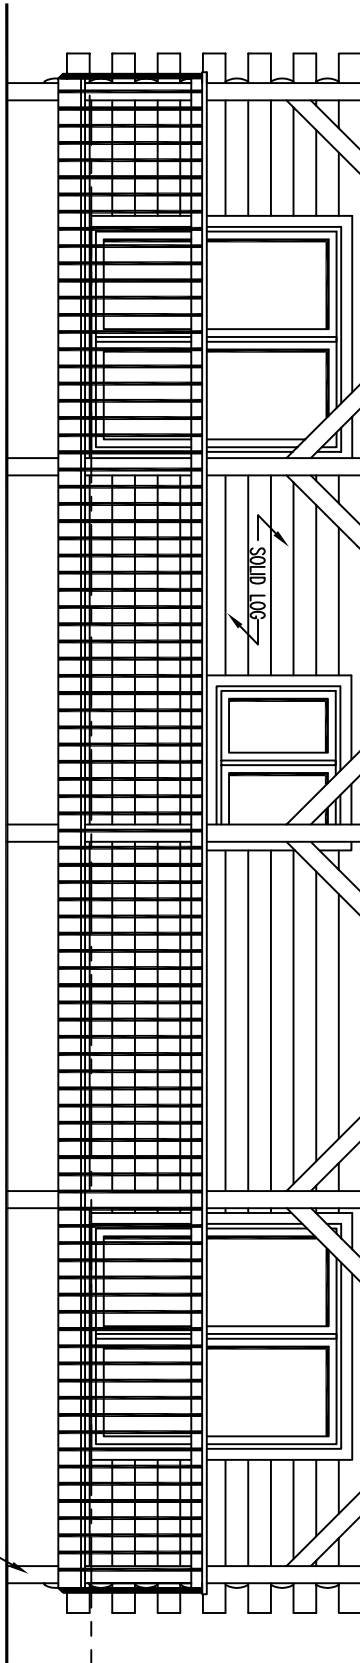

LEFT ELEVATION

2x12 CATHEDRAL RAFTER ROOF SYSTEM
w/ 1" T & G CEILING FINISH & 6x6 EXPOSED BEAMS

42'-5"

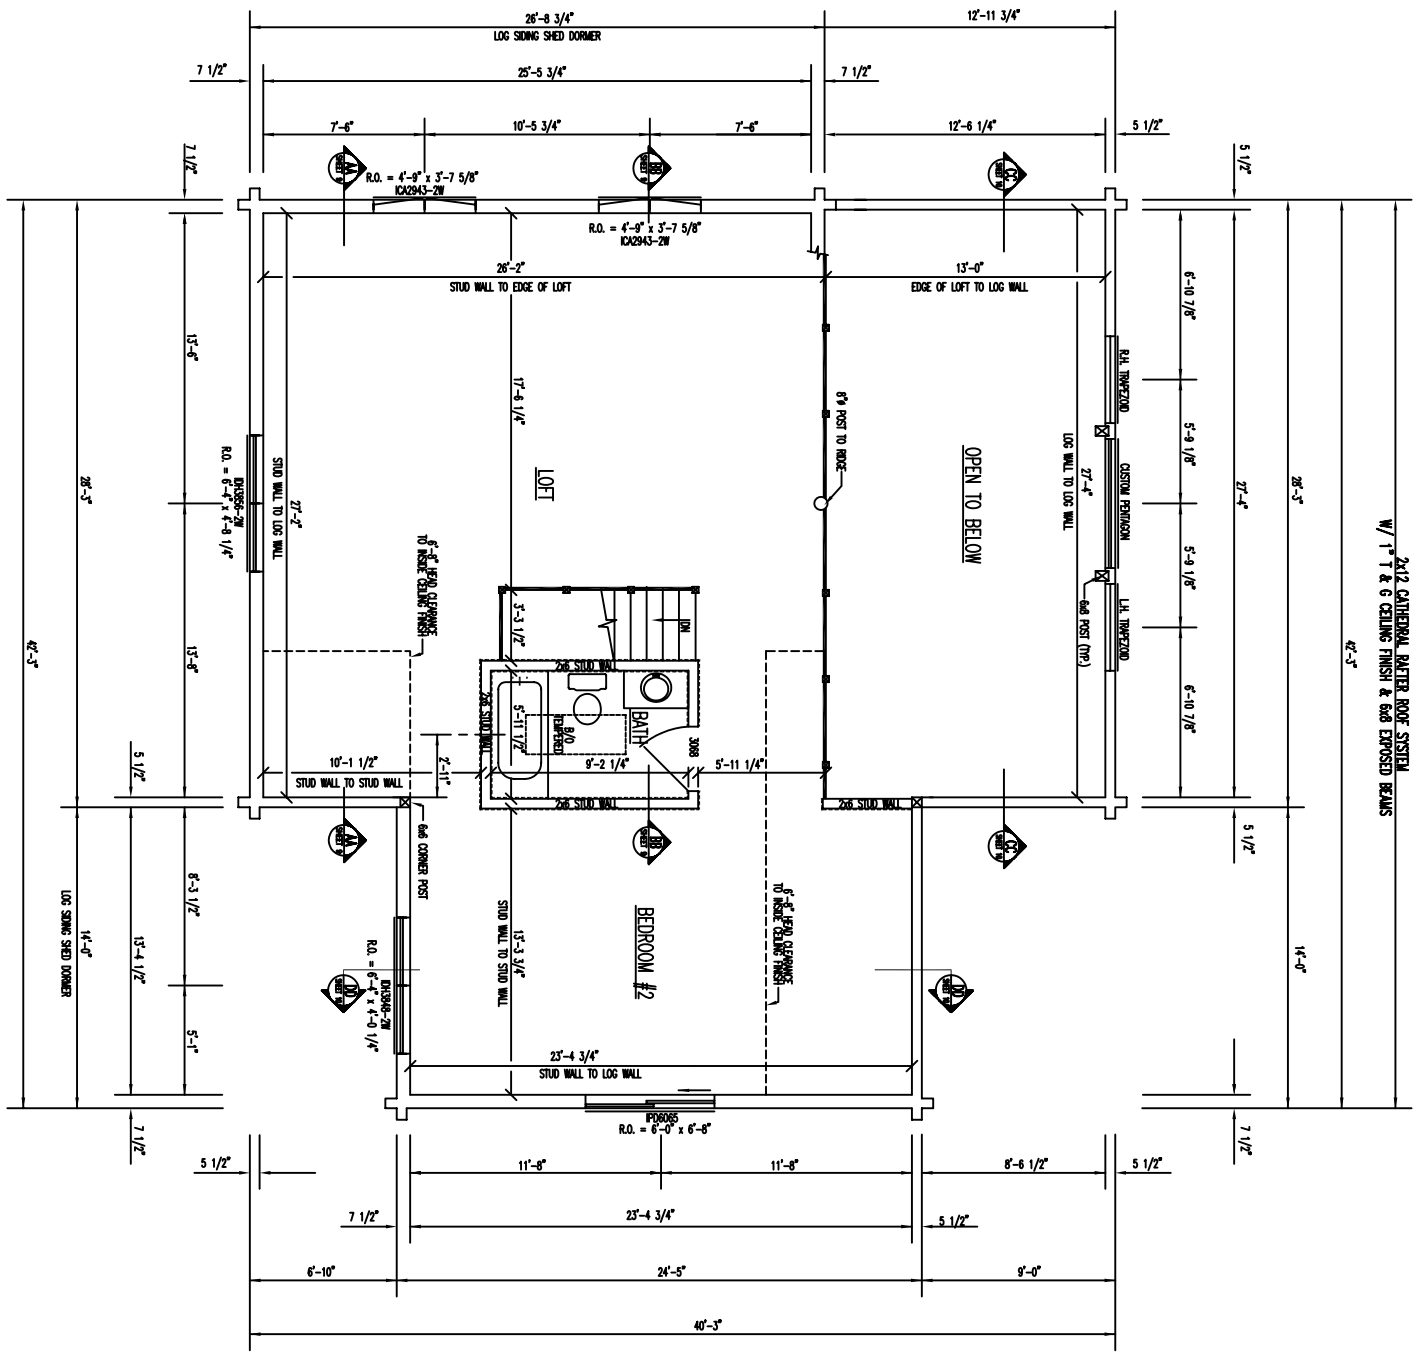

FLOOR PLAN 2ND LEVEL

FLOOR AREA = 1084 SQ. FT.