

FRONT ELEVATION

ROOF LINE (101) - 4\"/>

STEPS AND RISERS TO CHANGE BY OWNER

FLOOR LINE (102)






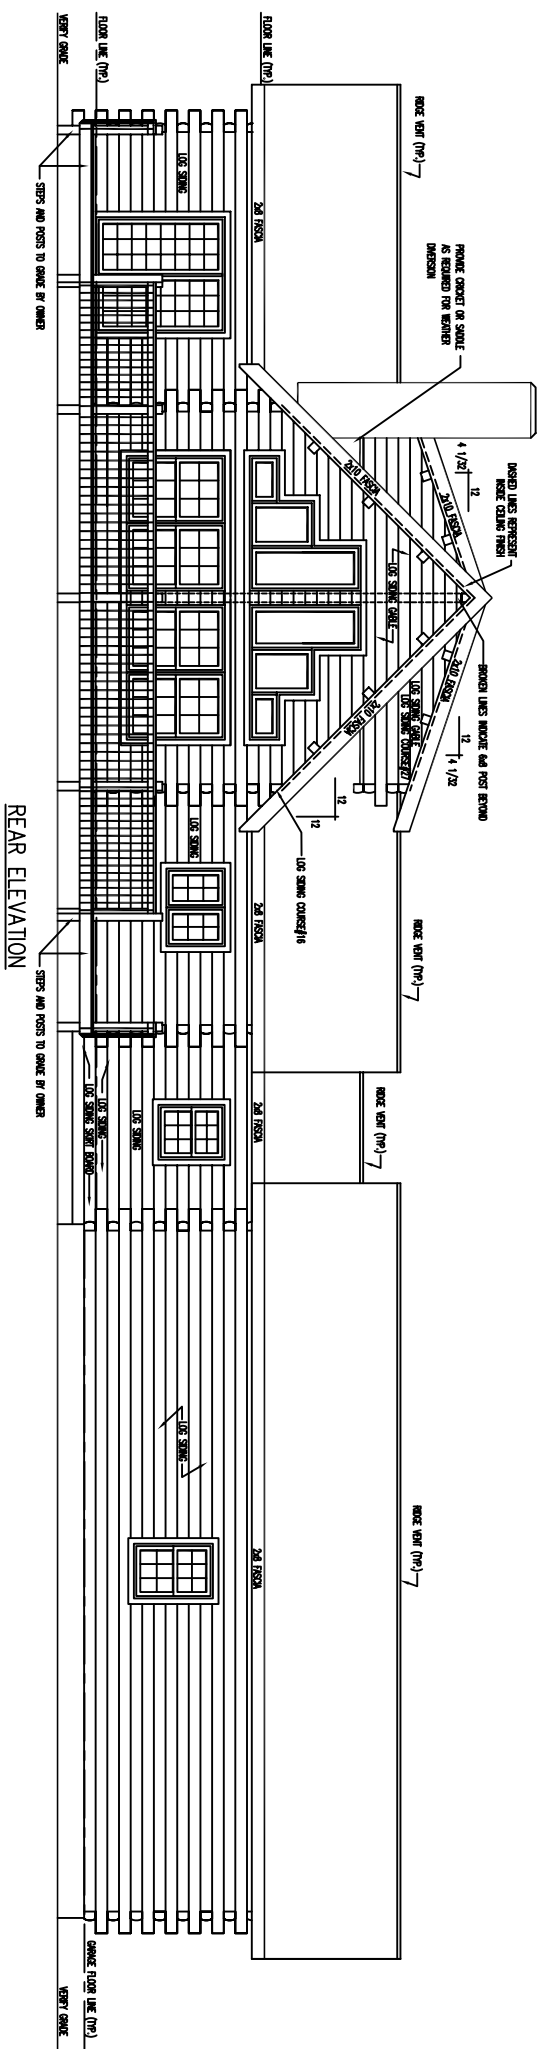

REAR ELEVATION

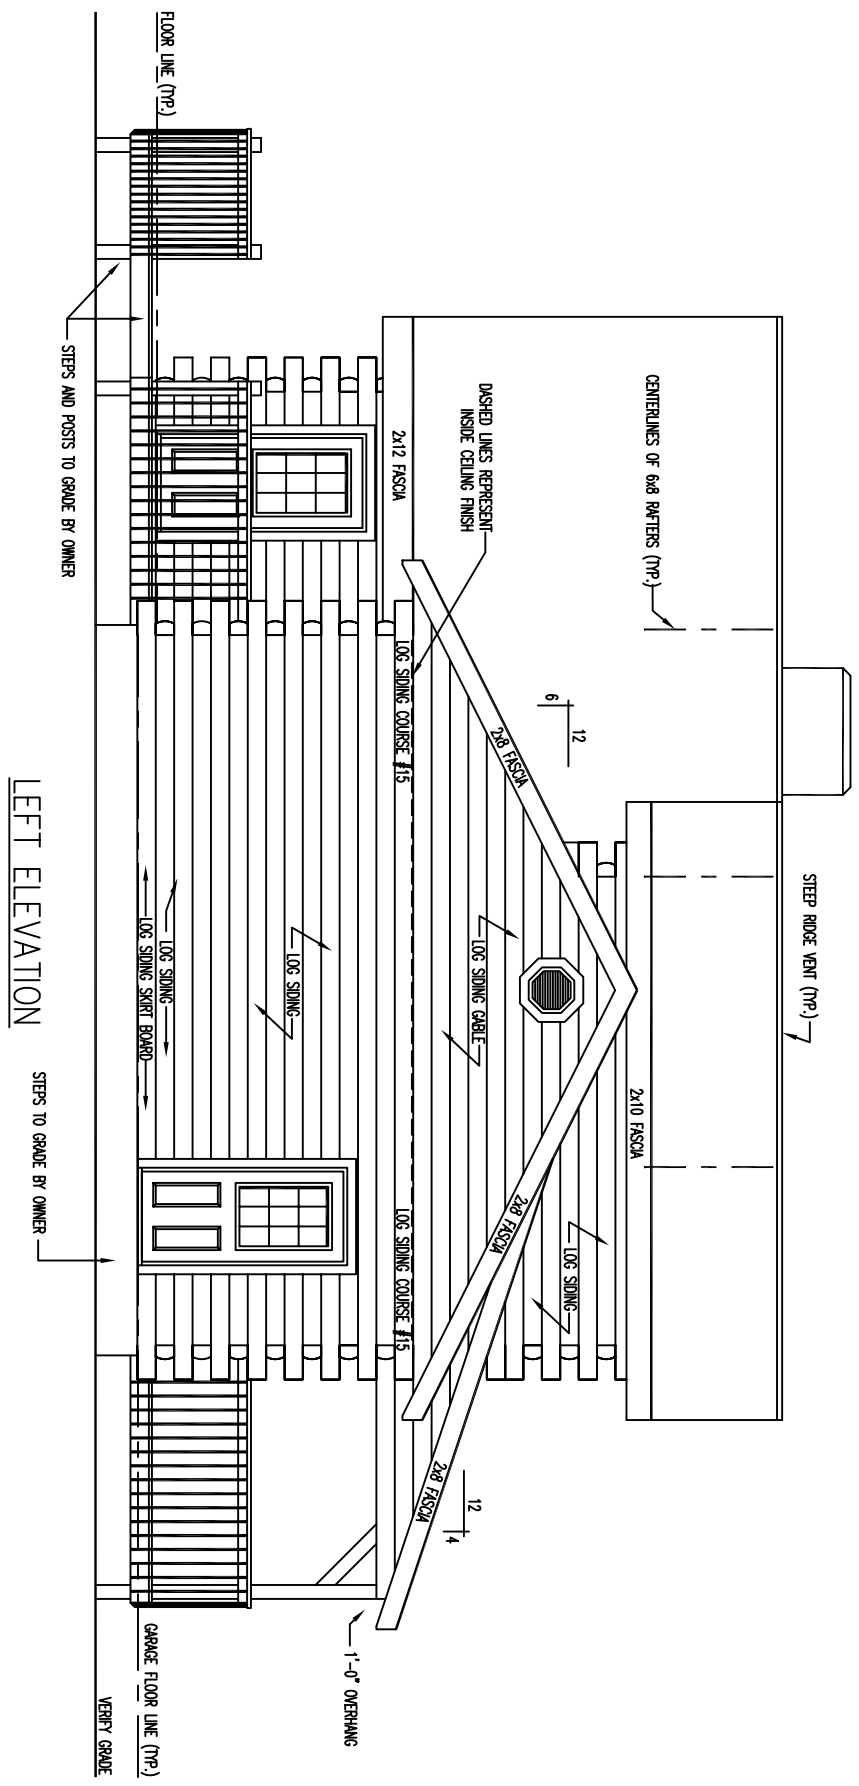

LEFT ELEVATION

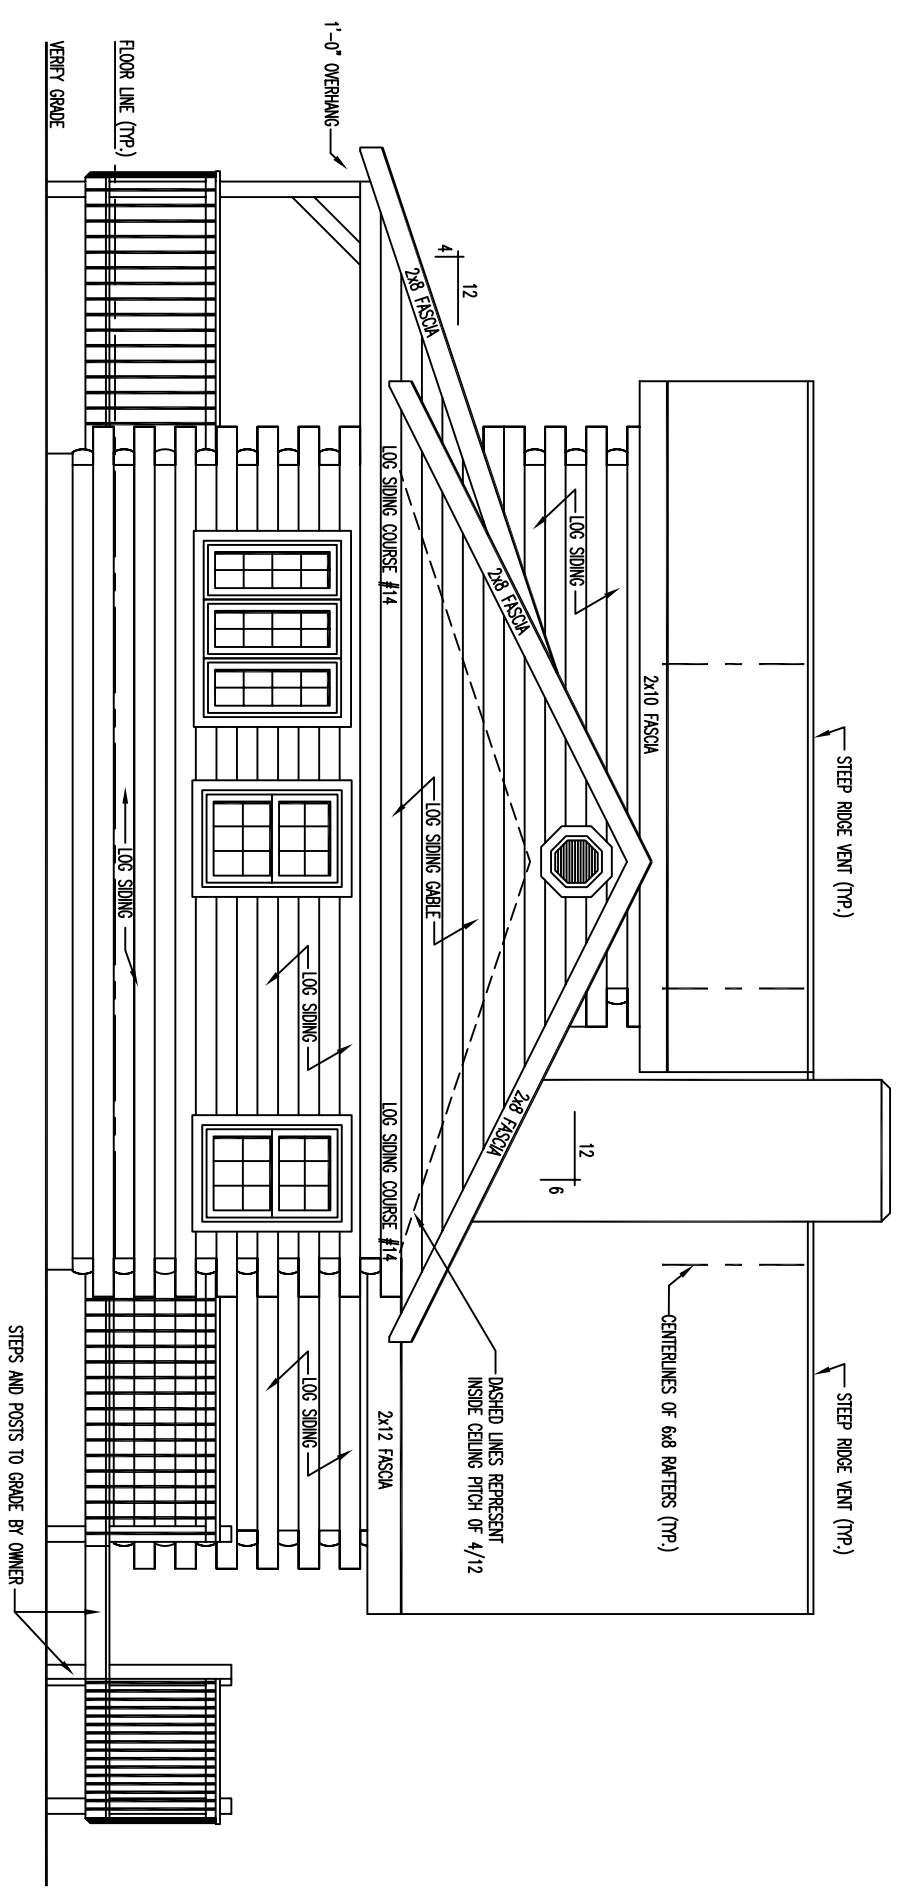

RIGHT ELEVATION

STEEP RIDGE VENT (TYP.)

STEEP RIDGE VENT (TYP.)

2x10 FASCIA

CENTERLINES OF 6x8 RAFTERS (TYP.)

12  
6

DASHED LINES REPRESENT  
INSIDE CEILING PITCH OF 4/12

LOG SIDING

LOG SIDING

LOG SIDING

LOG SIDING

1'-0" OVERHANG

4  
12

2x8 FASCIA

2x8 FASCIA

2x8 FASCIA

FLOOR LINE (TYP.)

VERIFY GRADE

STEPS AND POSTS TO GRADE BY OWNER

LOG SIDING


LOG SIDING

LOG SIDING COURSE #14

LOG SIDING COURSE #14

LOG SIDING COURSE #14

2x12 FASCIA

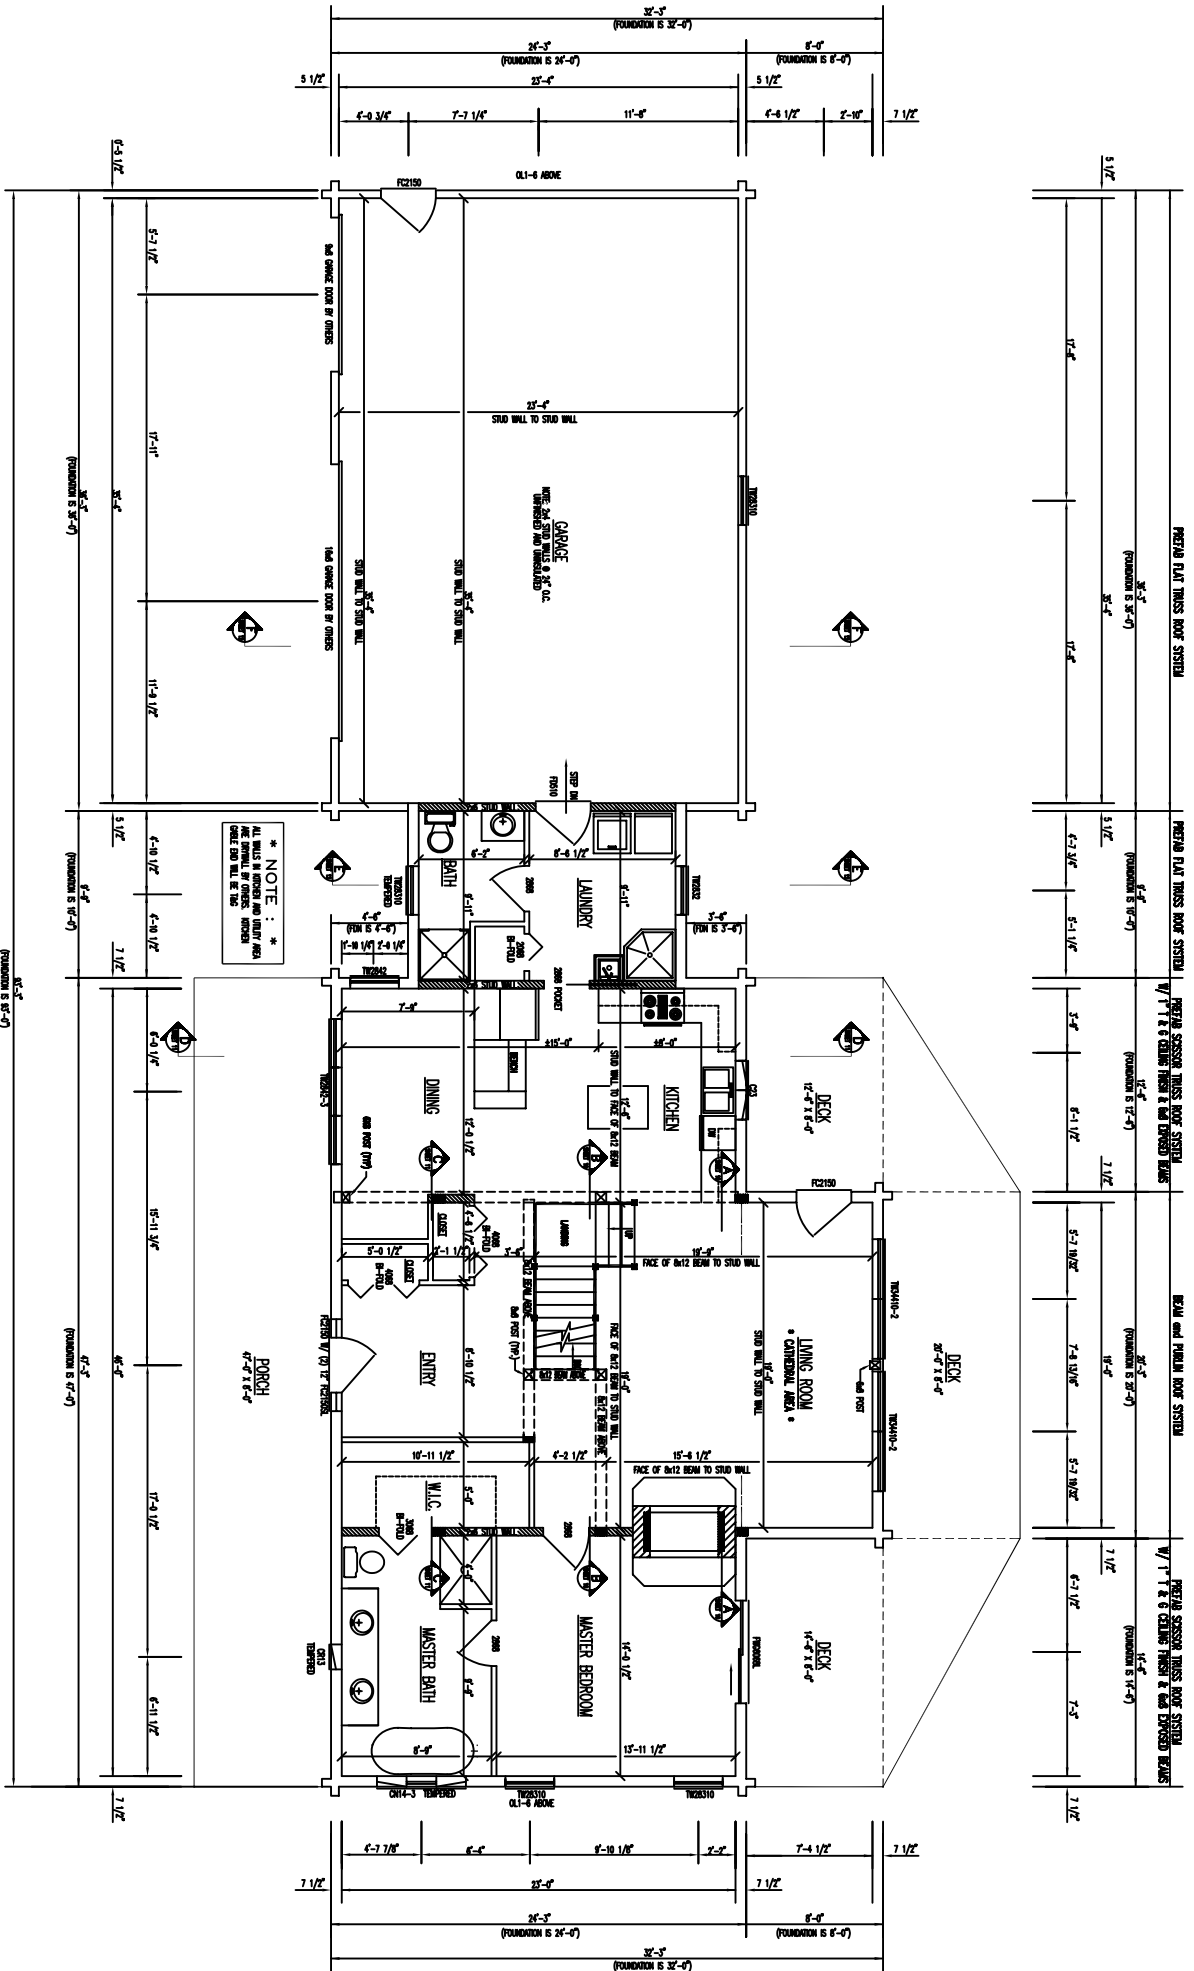


