



REAR ELEVATION

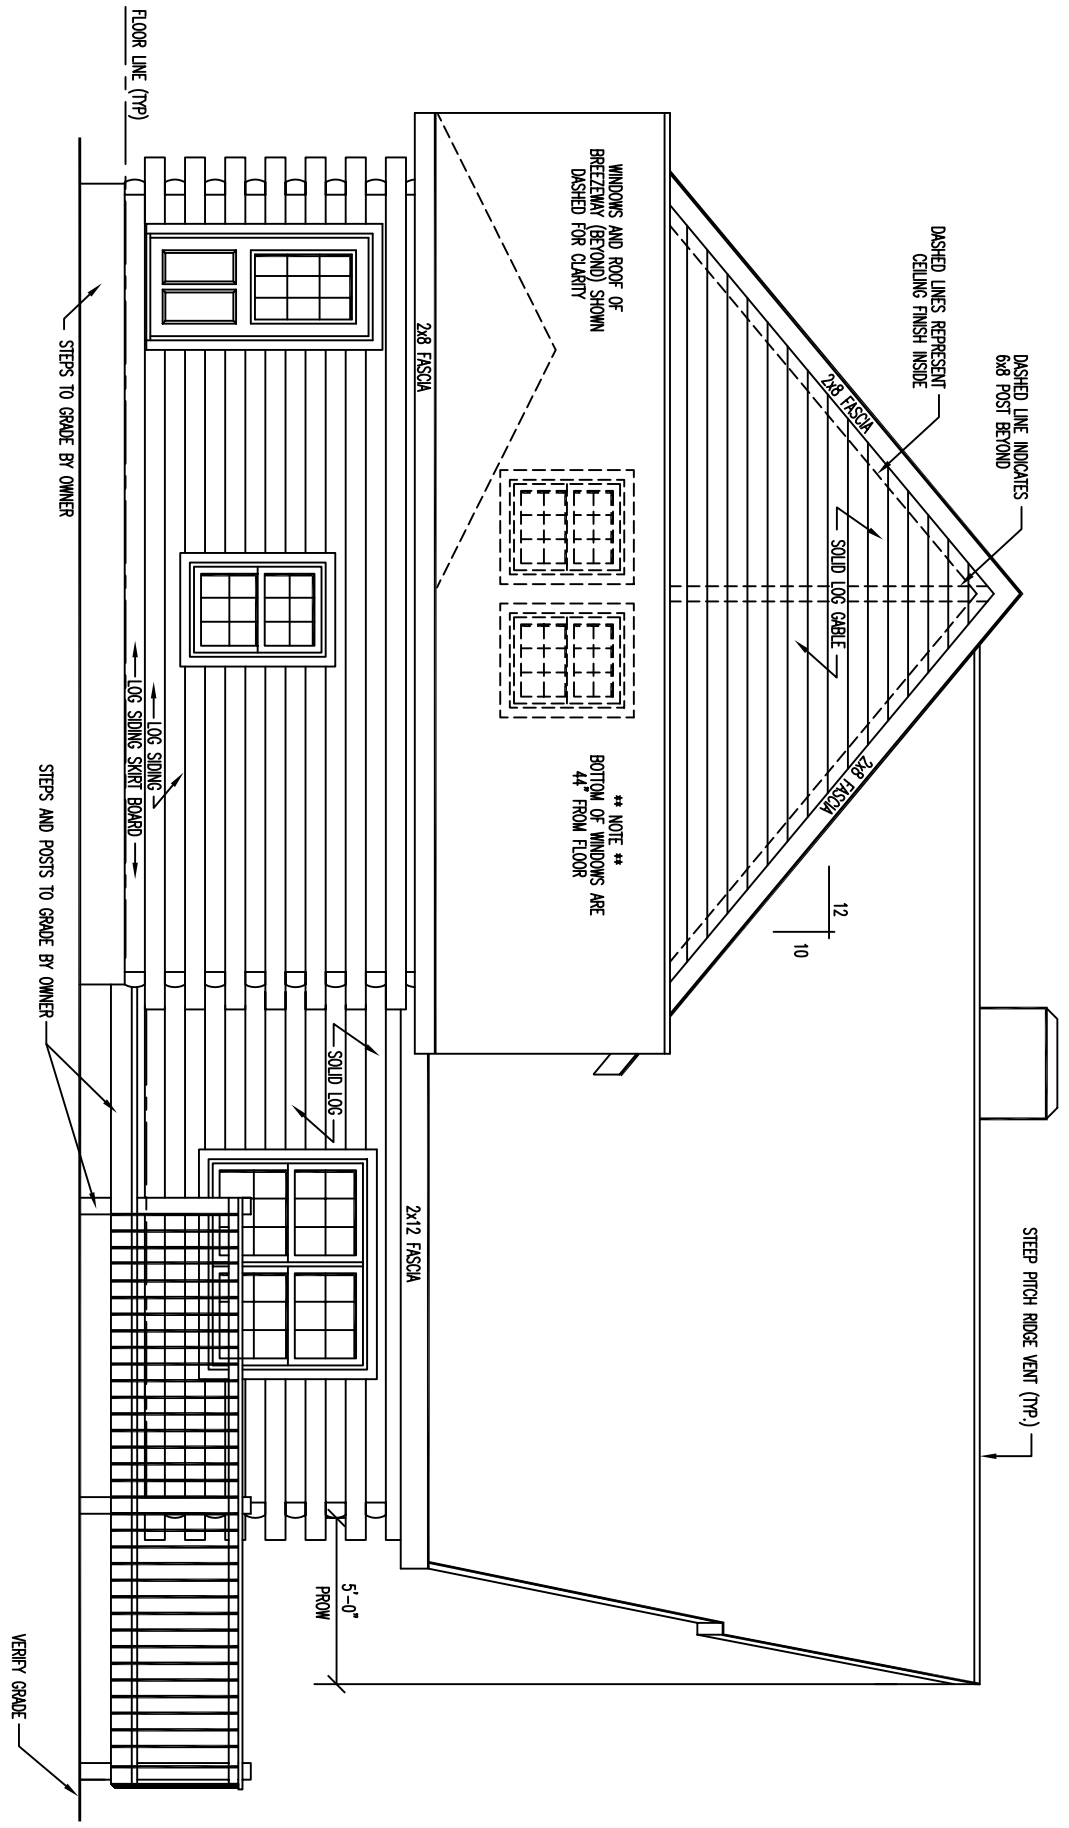

LEFT ELEVATION

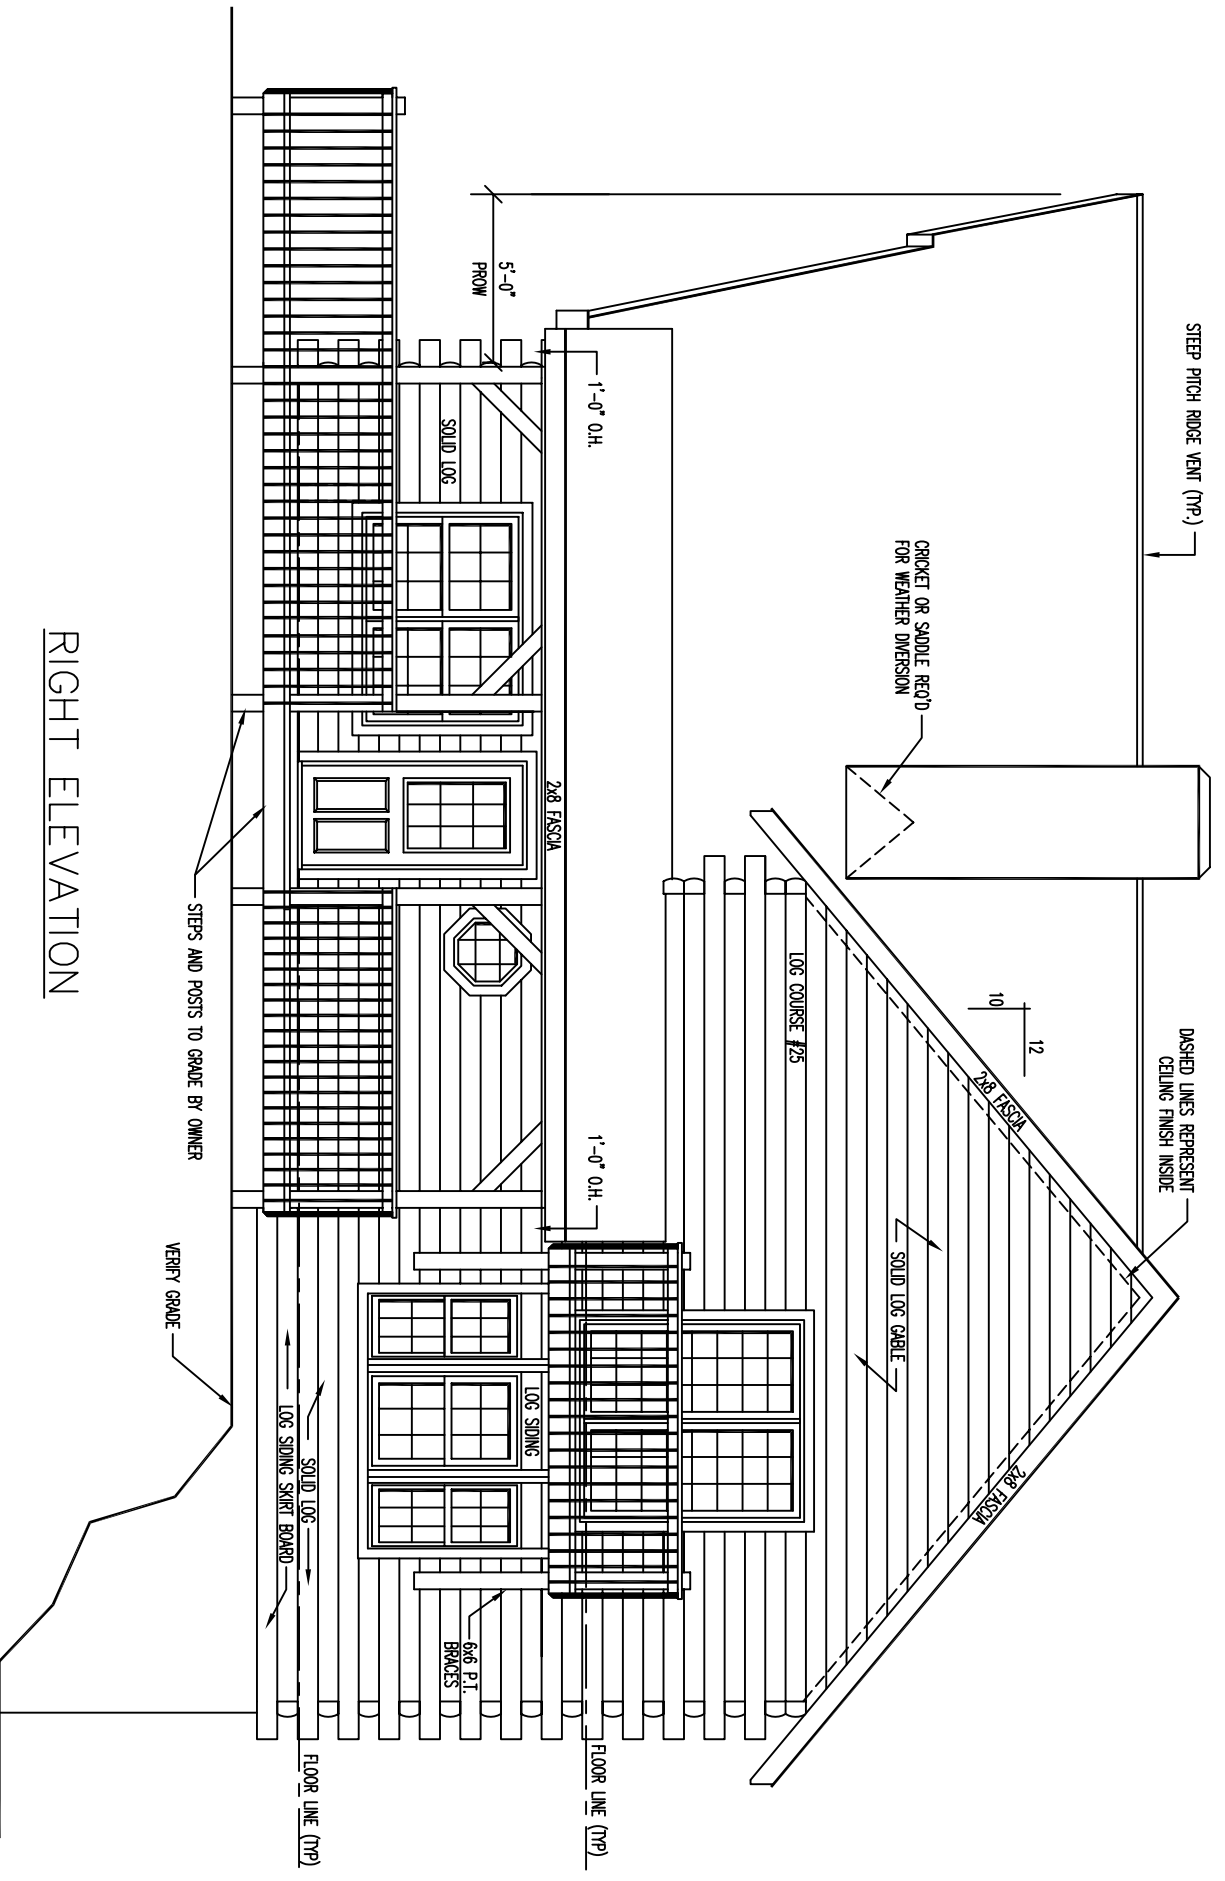

RIGHT ELEVATION

STEEP PITCH RIDGE VENT (TYP)

CRICKET OR SADDLE ROOF FOR WEATHER DIVERSION

DASHED LINES REPRESENT CEILING FINISH INSIDE

10
12

2x8 FASCIA

LOG COURSE #25

SOLID LOG GABLE

2x8 FASCIA

1'-0" O.H.

5'-0" PROW

SOLID LOG

2x8 FASCIA

1'-0" O.H.

STEPS AND POSTS TO GRADE BY OWNER

VERIFY GRADE



SOLID LOG LOG SINGING SKIRT BOARD

LOG SINGING

6x6 P.I. BRACES

FLOOR LINE (TYP)


FLOOR LINE (TYP)

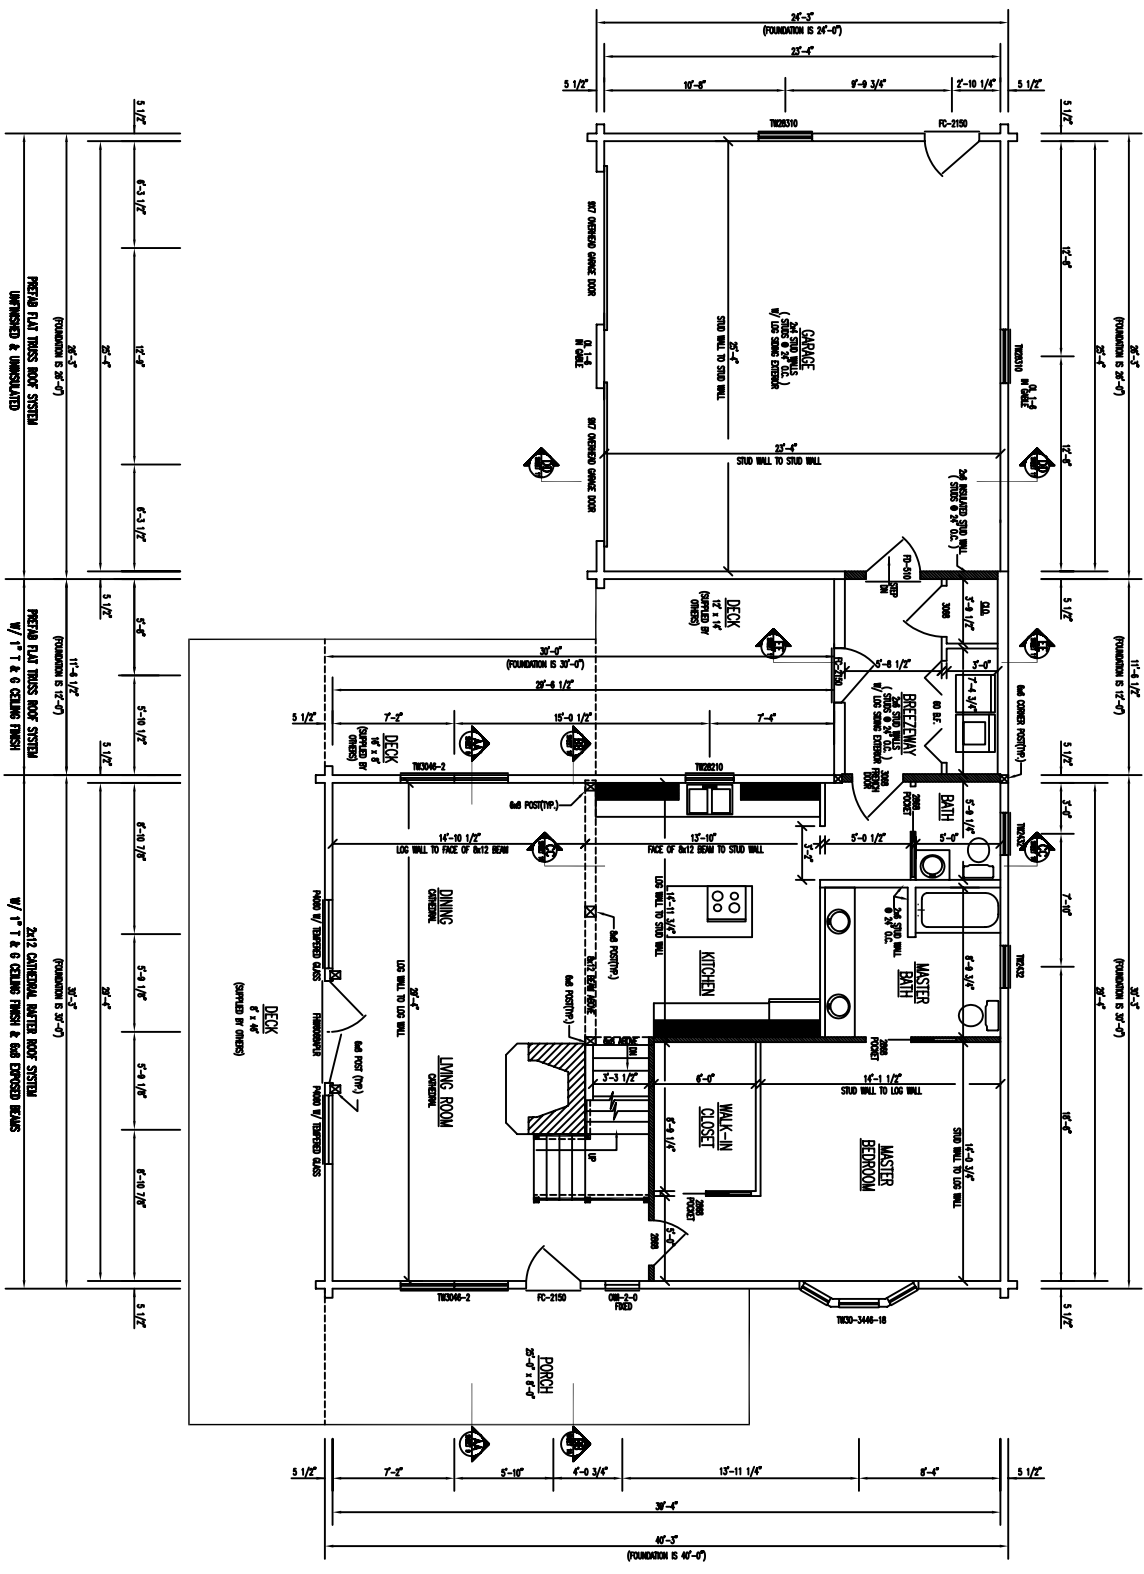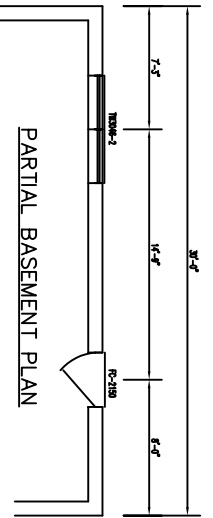

FLOOR PLAN 1st LEVEL

HOUSE FLOOR AREA = 1320 SQ. FT.
GARAGE FLOOR AREA = 822 SQ. FT.

- INDICATES BEARING WALLS

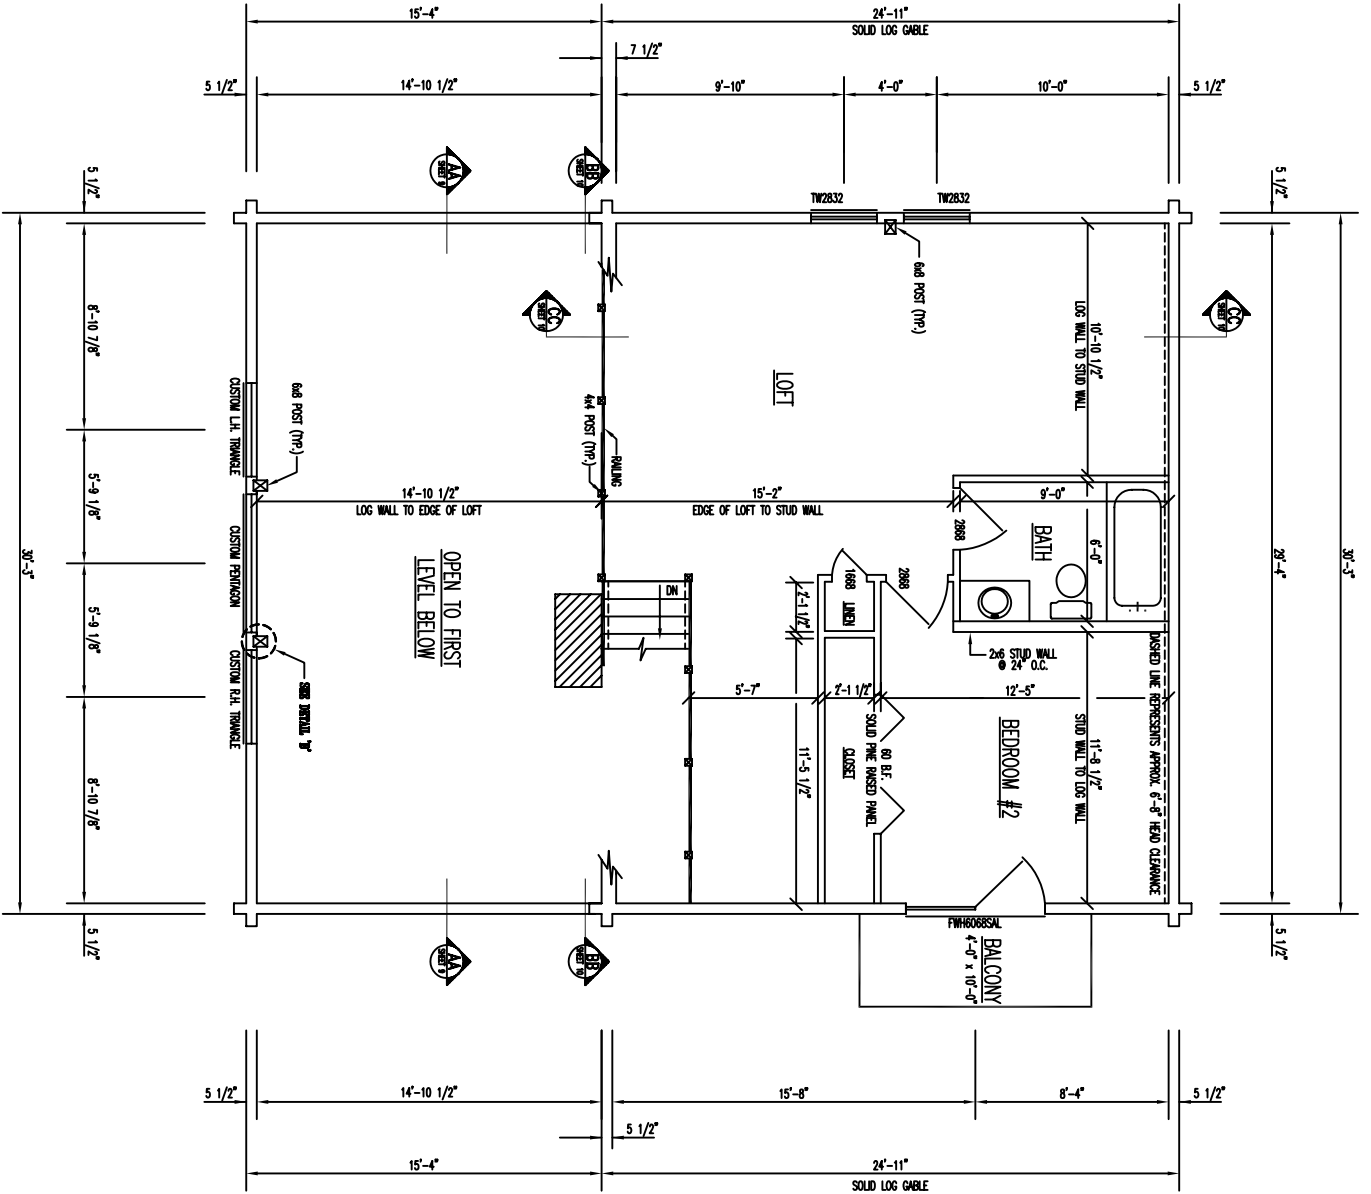

FLOOR PLAN 2nd LEVEL

FLOOR AREA = 664 SQ. FT.