


VERIFY GRADE

POSTS TO GRADE BY OTHERS

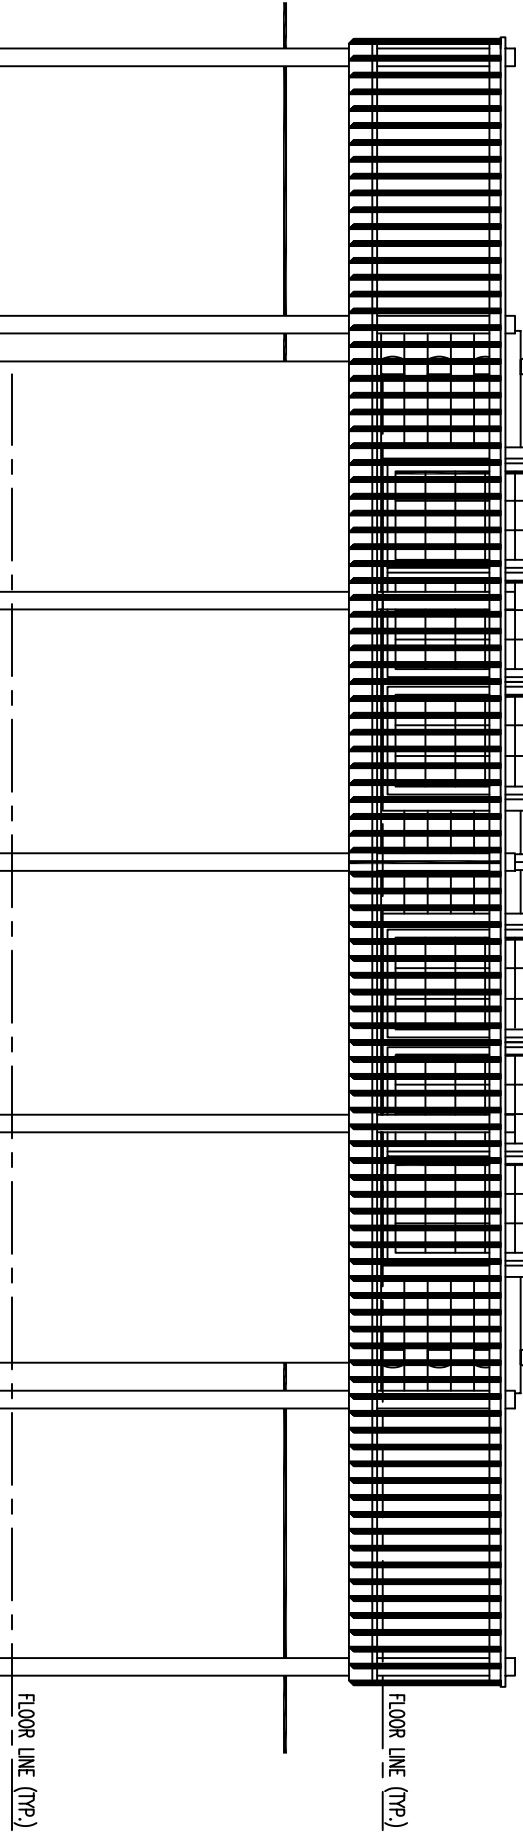

LOG SIDING COURSE #15

3 11/32" 12"

LOG SIDING COURSE #27
LOG SIDING

2x10 FASCIA
2x10 FASCIA W/ 1/4" SUB FASCIA

LOG SIDING GABLE

12"
10"


1 3/4" x 5 1/2" CORNER TRIM BOARDS (TYP.)

BROKEN LINE INDICATES INSIDE CEILING FINISH (TYP.)


FLOOR LINE (TYP.)

FLOOR LINE (TYP.)

FRONT ELEVATION

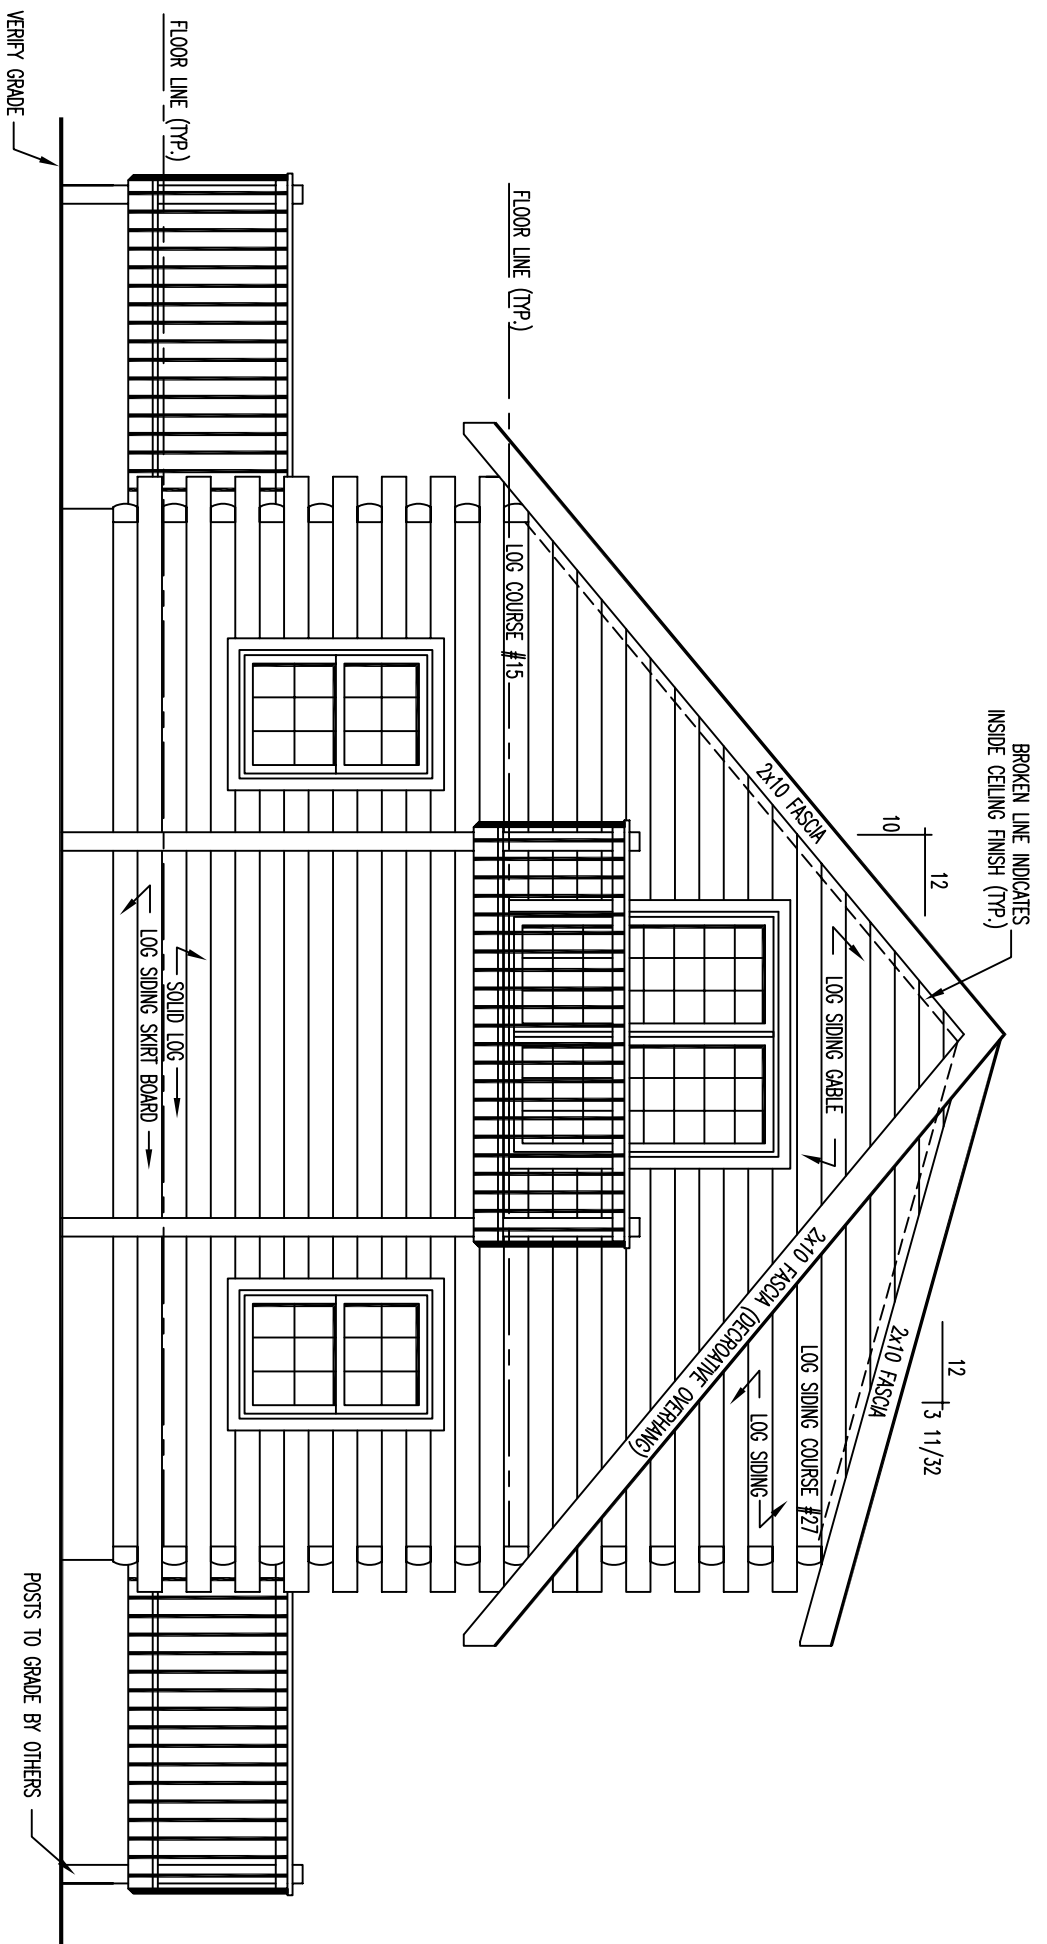

REAR ELEVATION

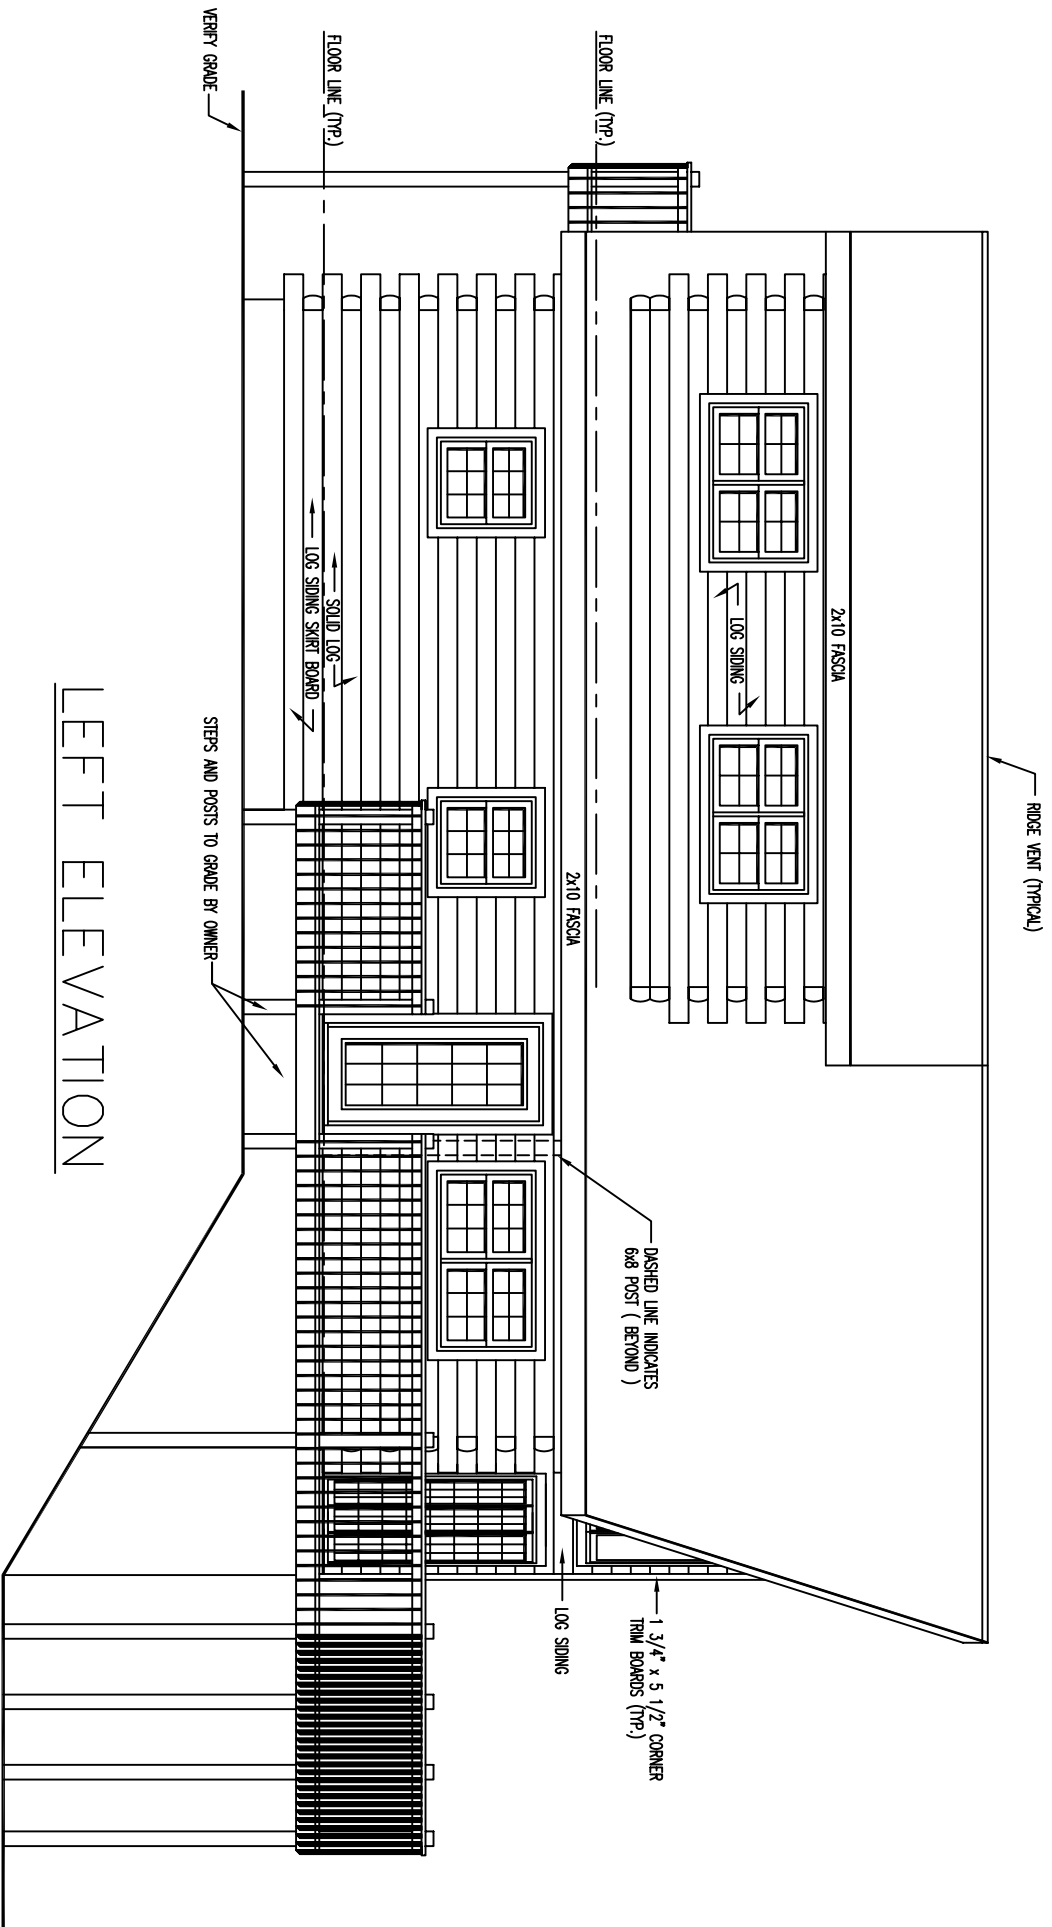

LEFT ELEVATION

VERIFY GRADE

FLOOR LINE (TYP.)

FLOOR LINE (TYP.)

LOG SIDING SKIRT BOARD

SOLID LOG

STEPS AND POSTS TO GRADE BY OWNER

2x10 FASCIA

LOG SIDING


ROOF VENT (TYPICAL)

2x10 FASCIA

DASHED LINE INDICATES
6x8 POST (BEYOND)

1 3/4" x 5 1/2" CORNER
TRIM BOARDS (TYP.)

LOG SIDING

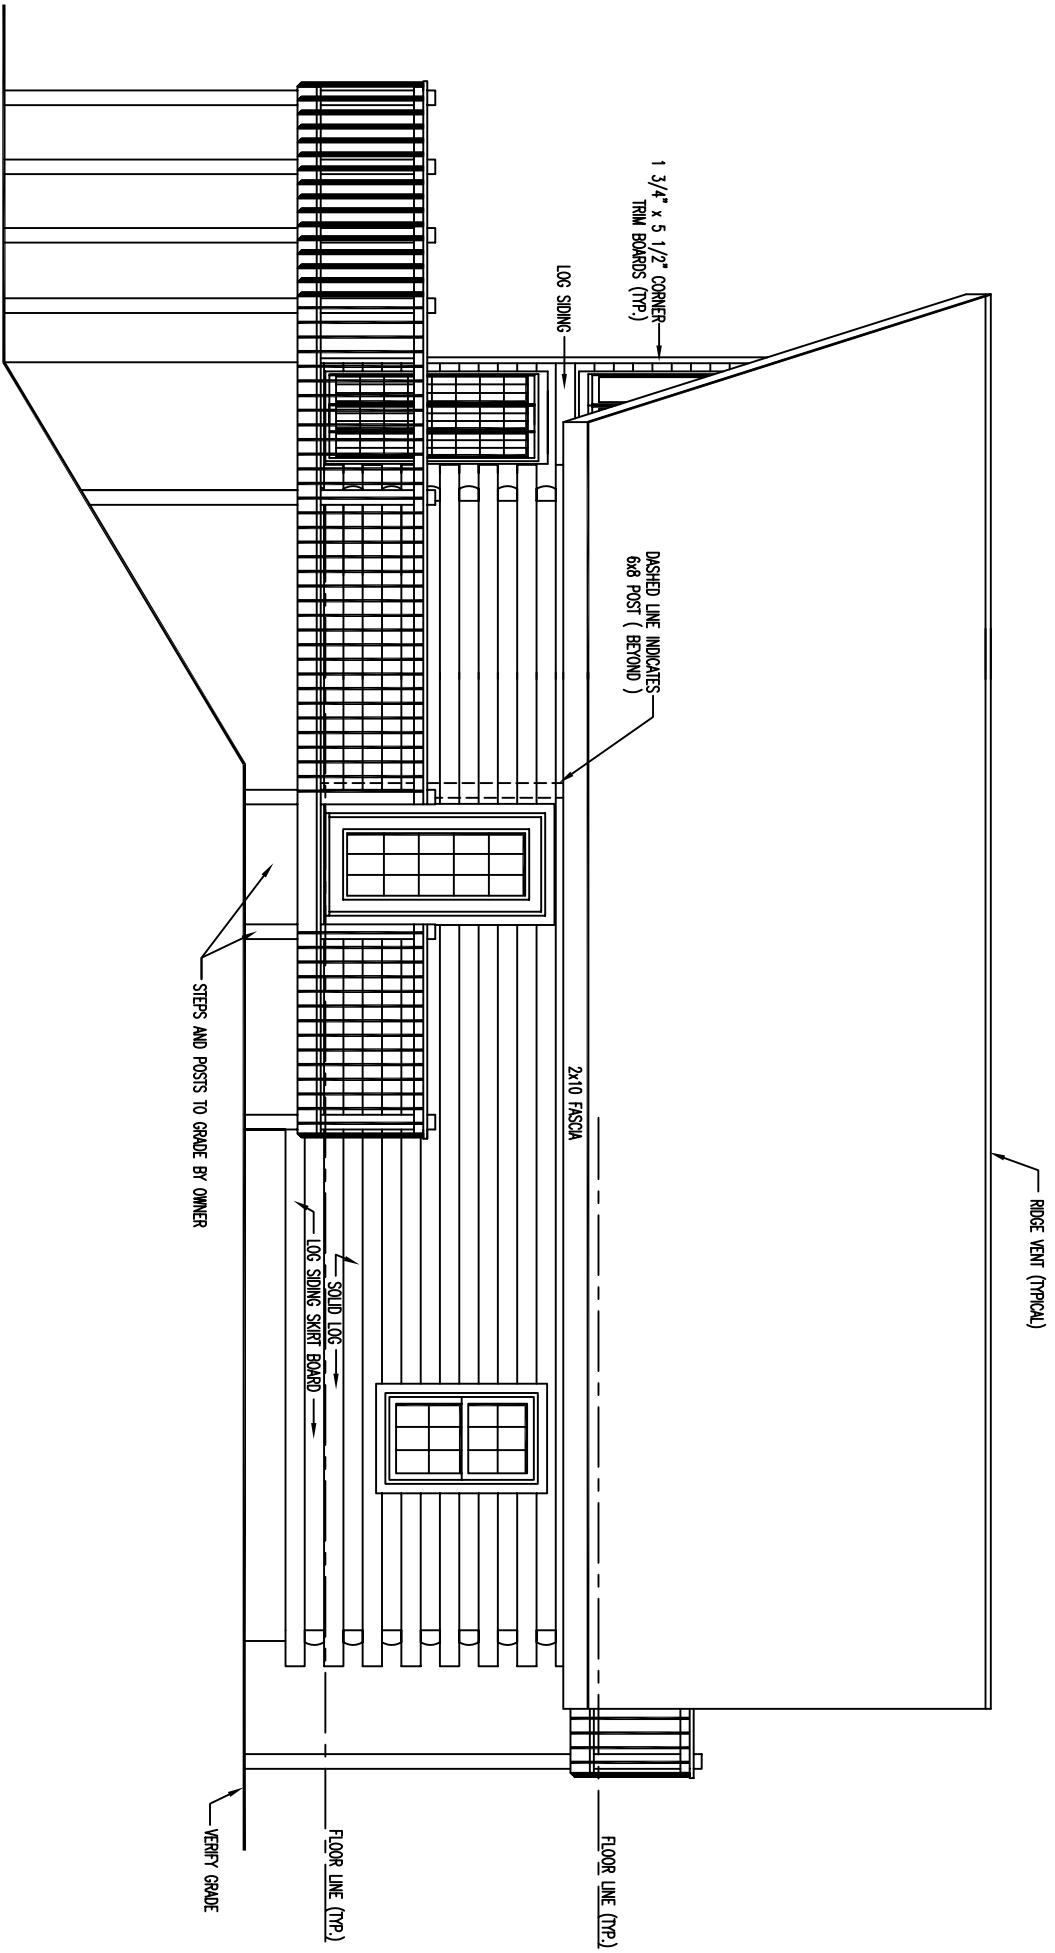

RIGHT ELEVATION

