


FRONT ELEVATION

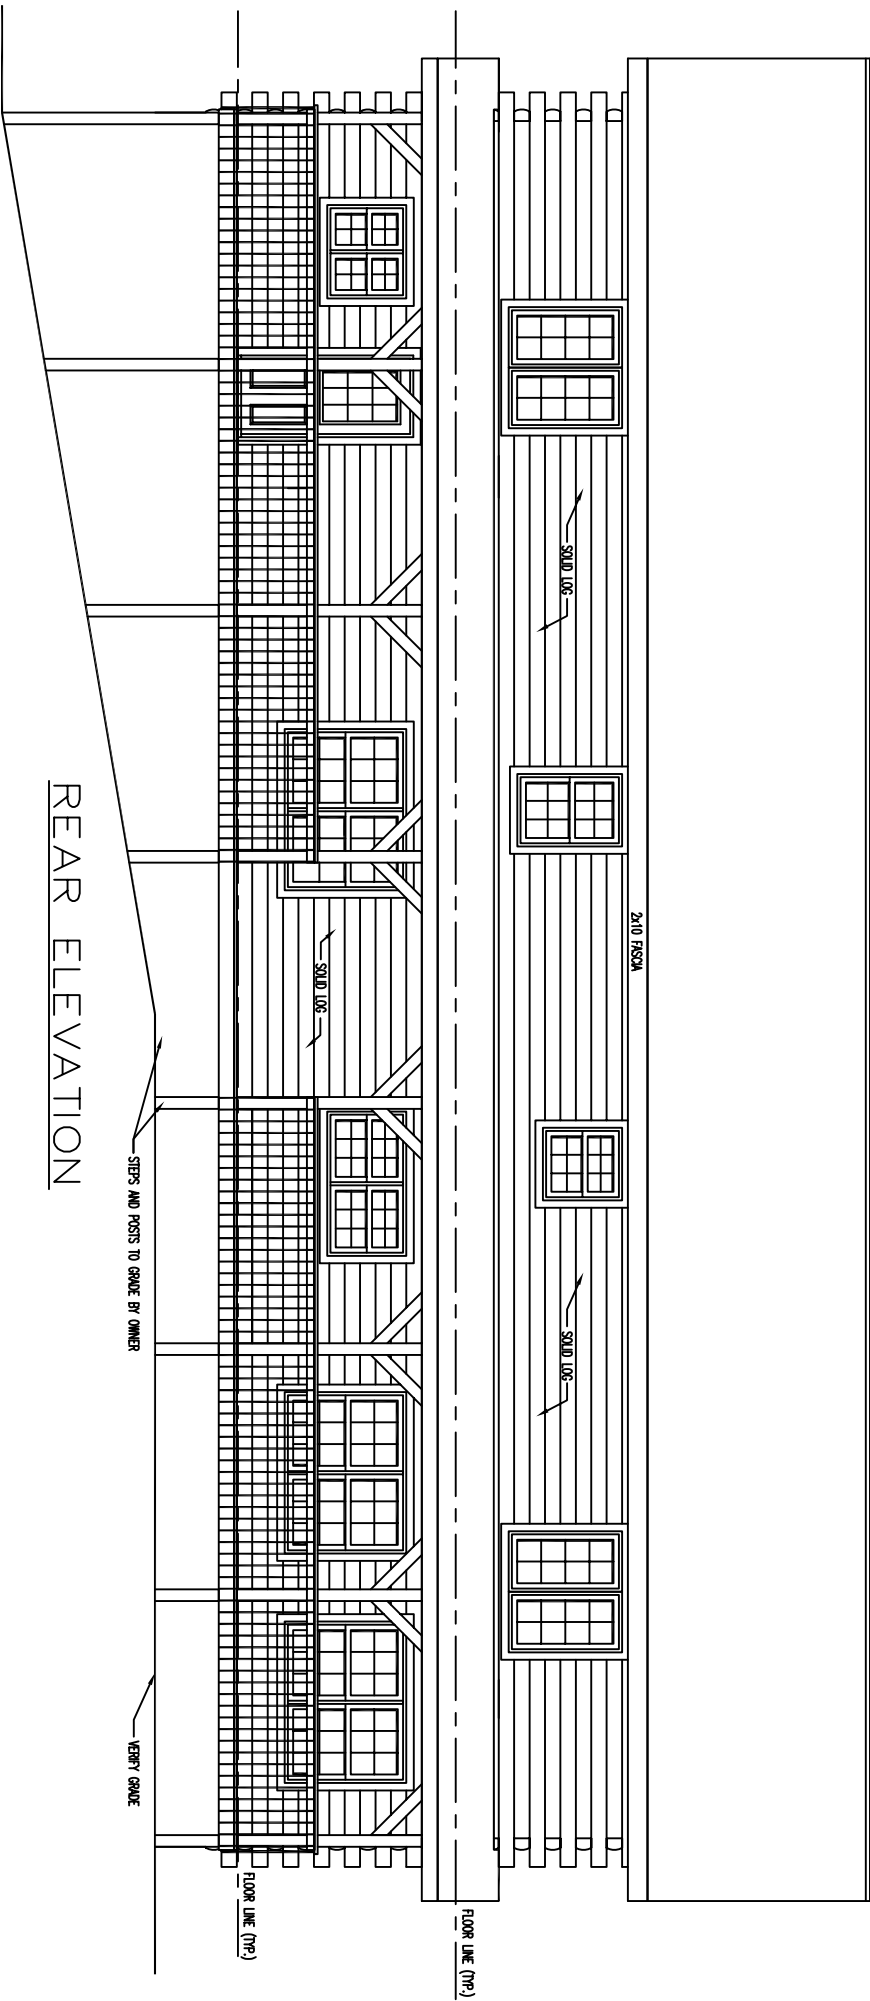

REAR ELEVATION

STEPS AND POSTS TO GRADE BY OWNER

VERTY GRADE

FLOOR LINE (TR)

FLOOR LINE (TR)


SOLID LOG

SOLID LOG


SOLID LOG


2x10 FACSA

STEEP PITCH ROOF VENT (TYPICAL)

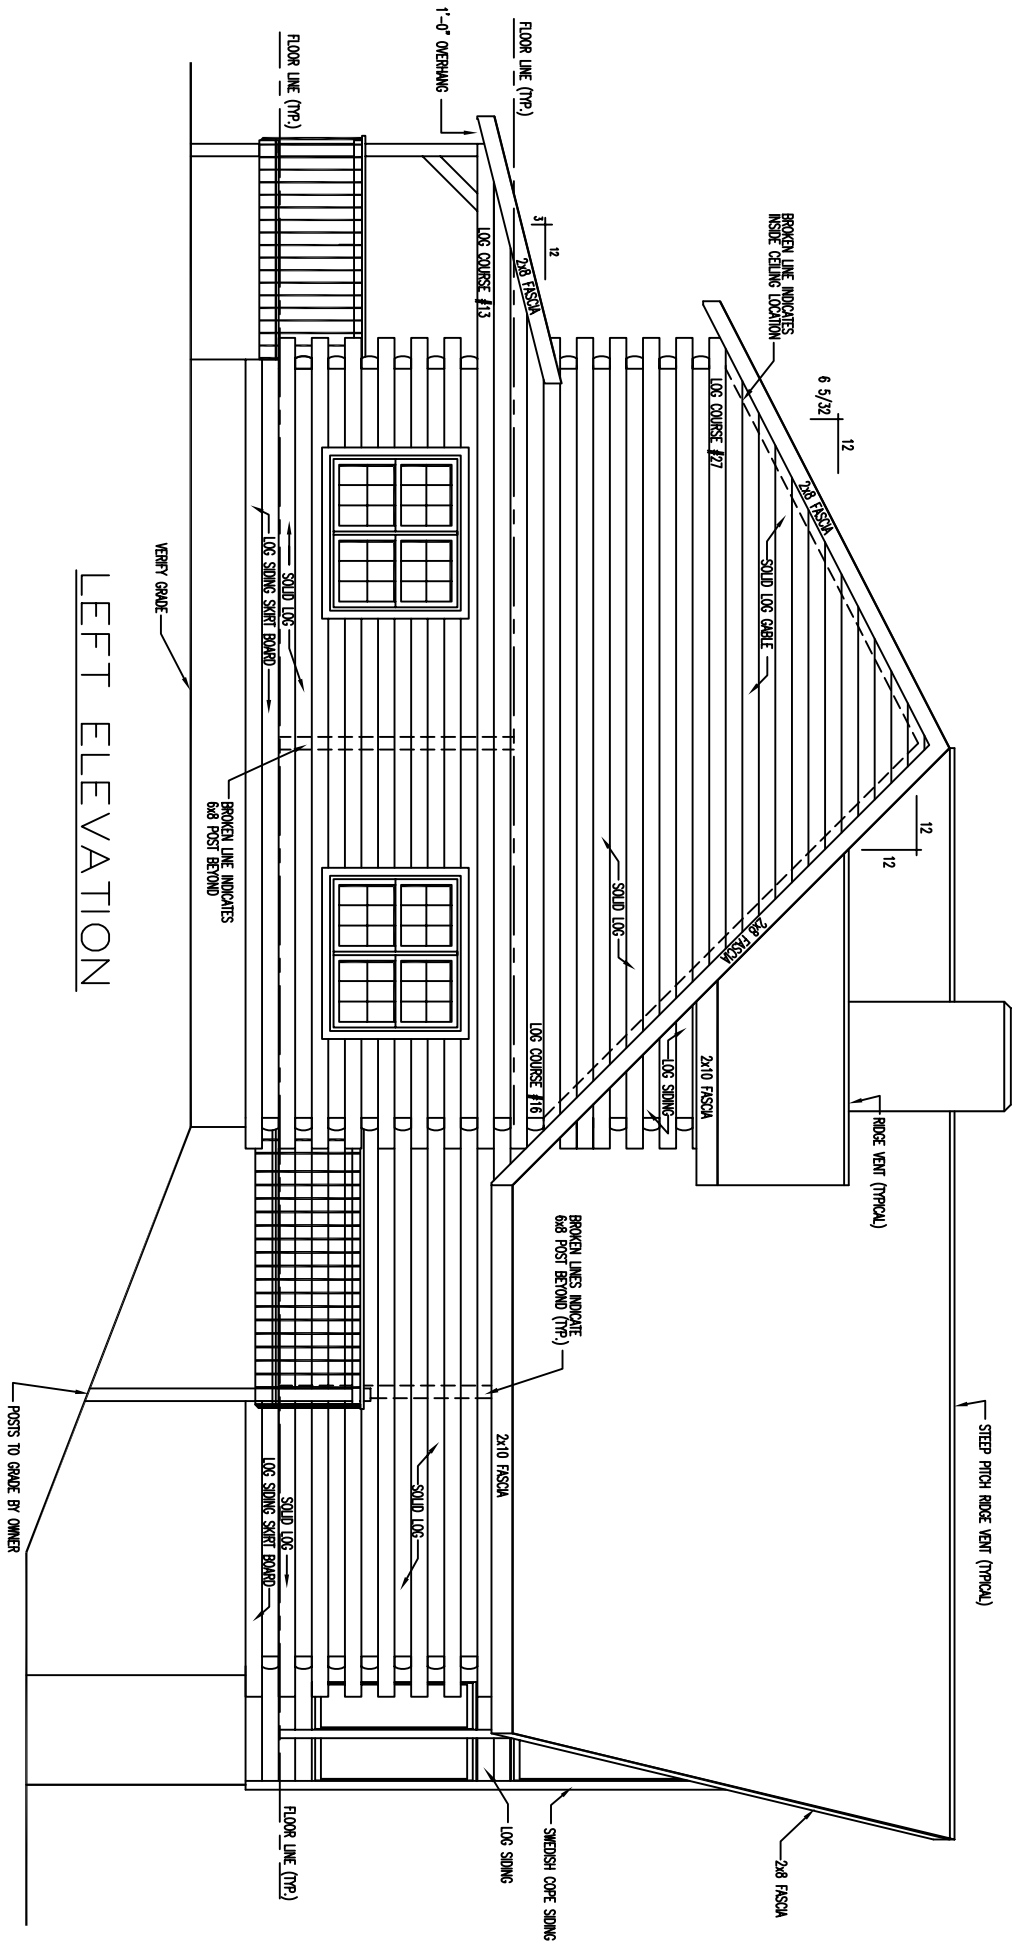


LEFT ELEVATION

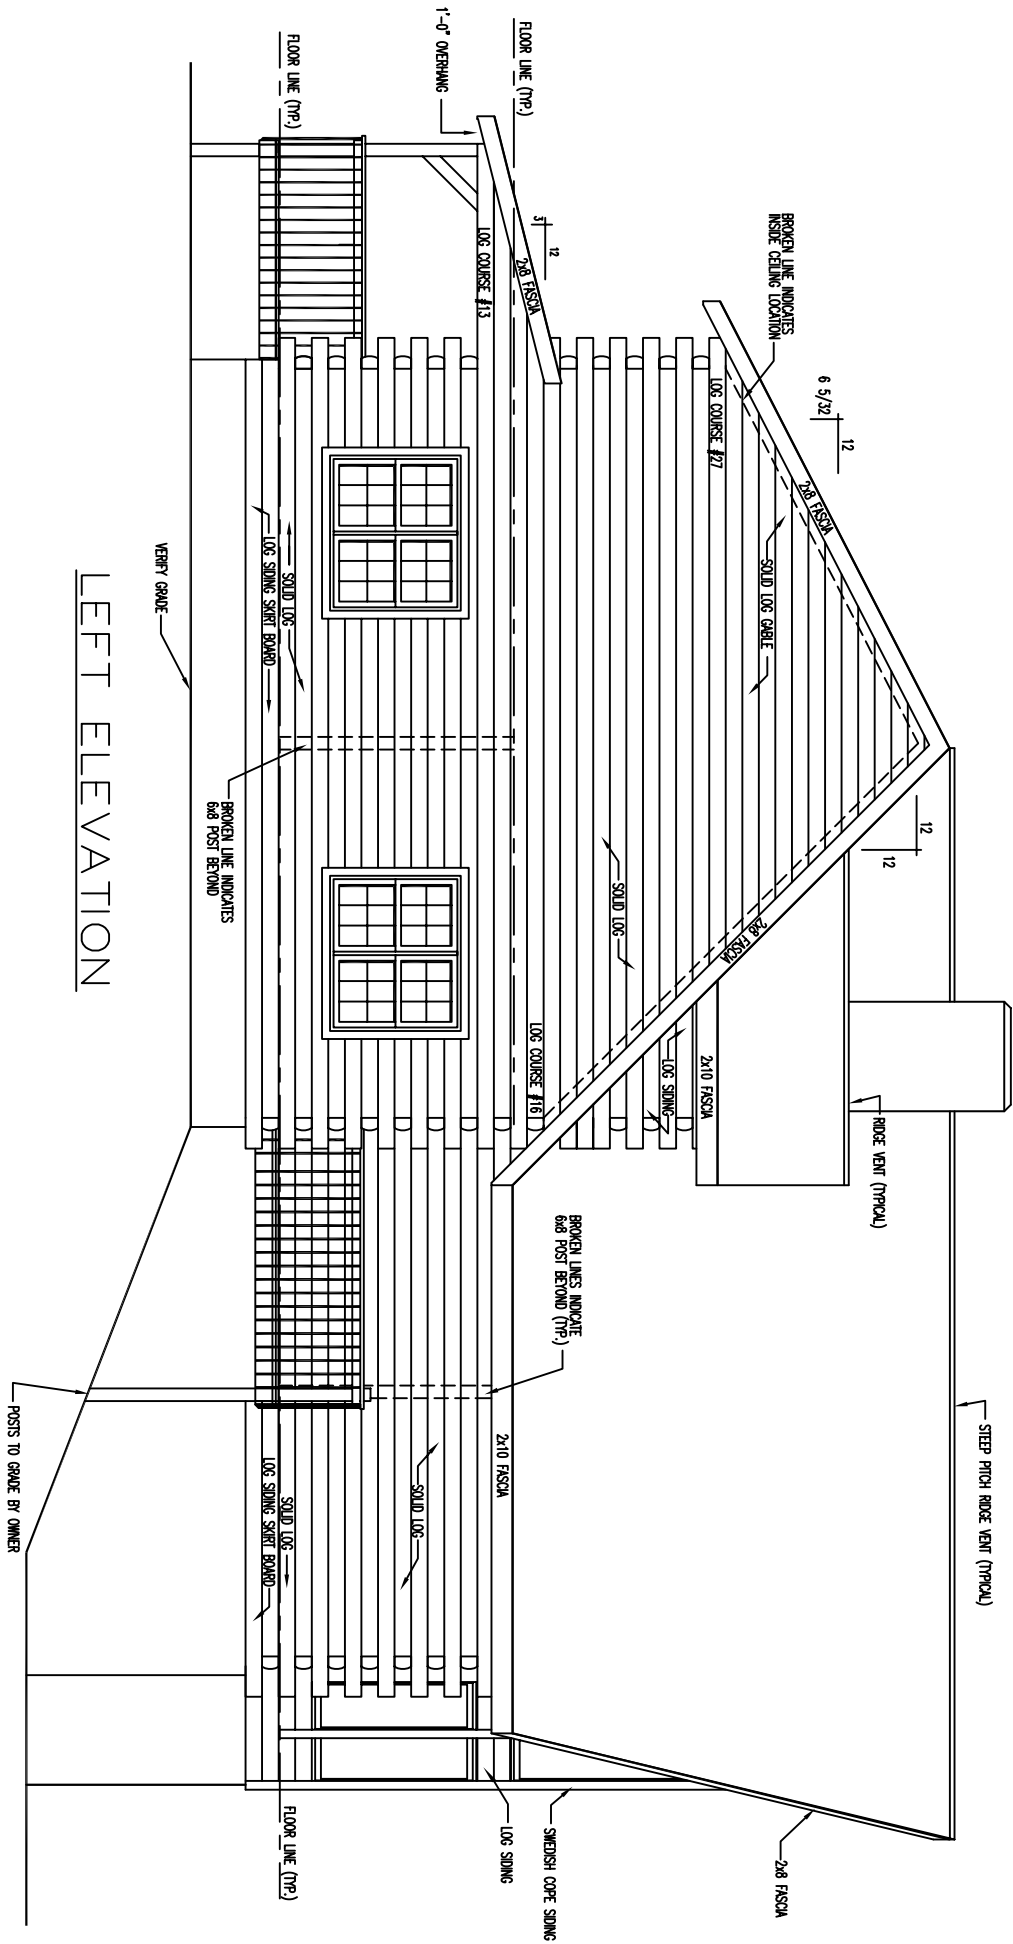

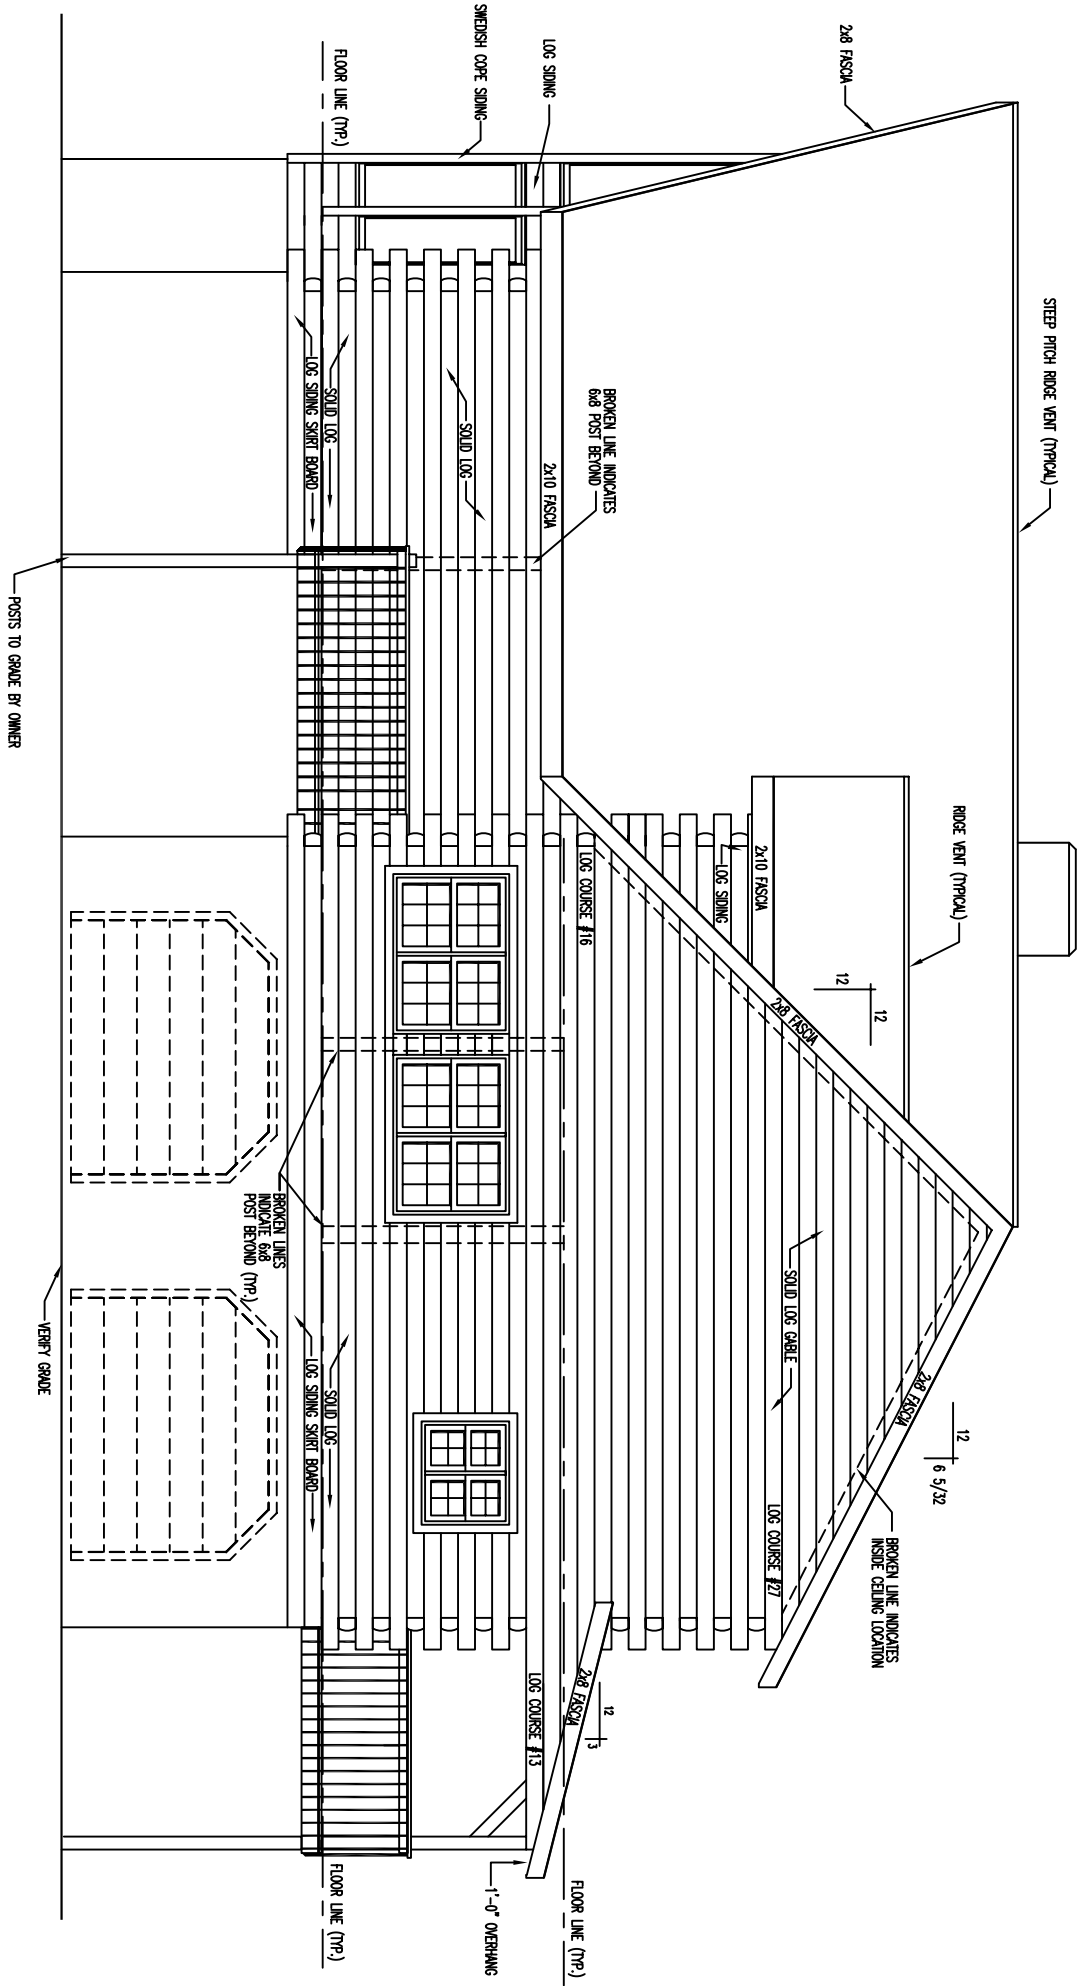

RIGHT ELEVATION

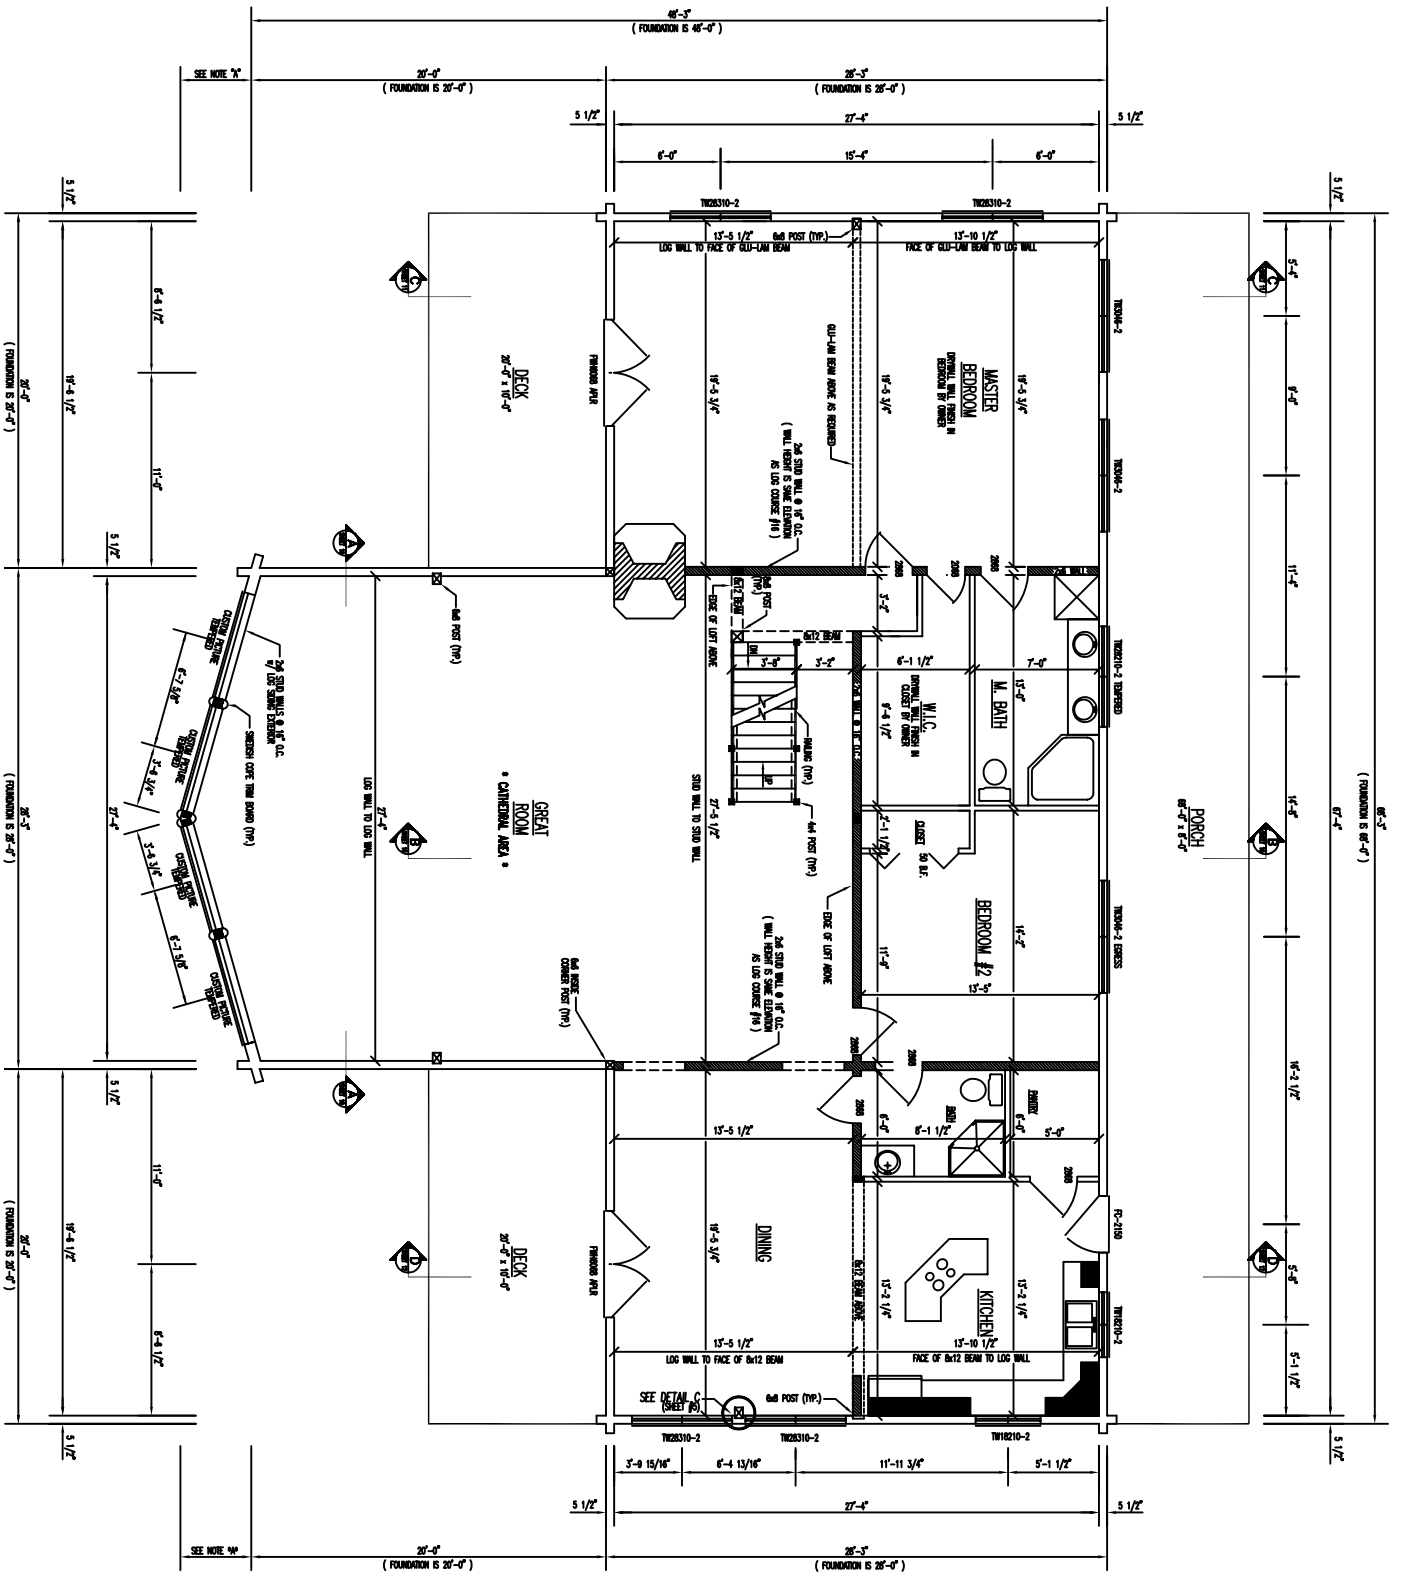


# FLOOR PLAN 1st LEVEL

FLOOR AREA = 2,320 SQ. FT.

INDICATES BEARING WALLS @ 16" O.C.

SEE NOTE 3\*

SEE NOTE 4\*

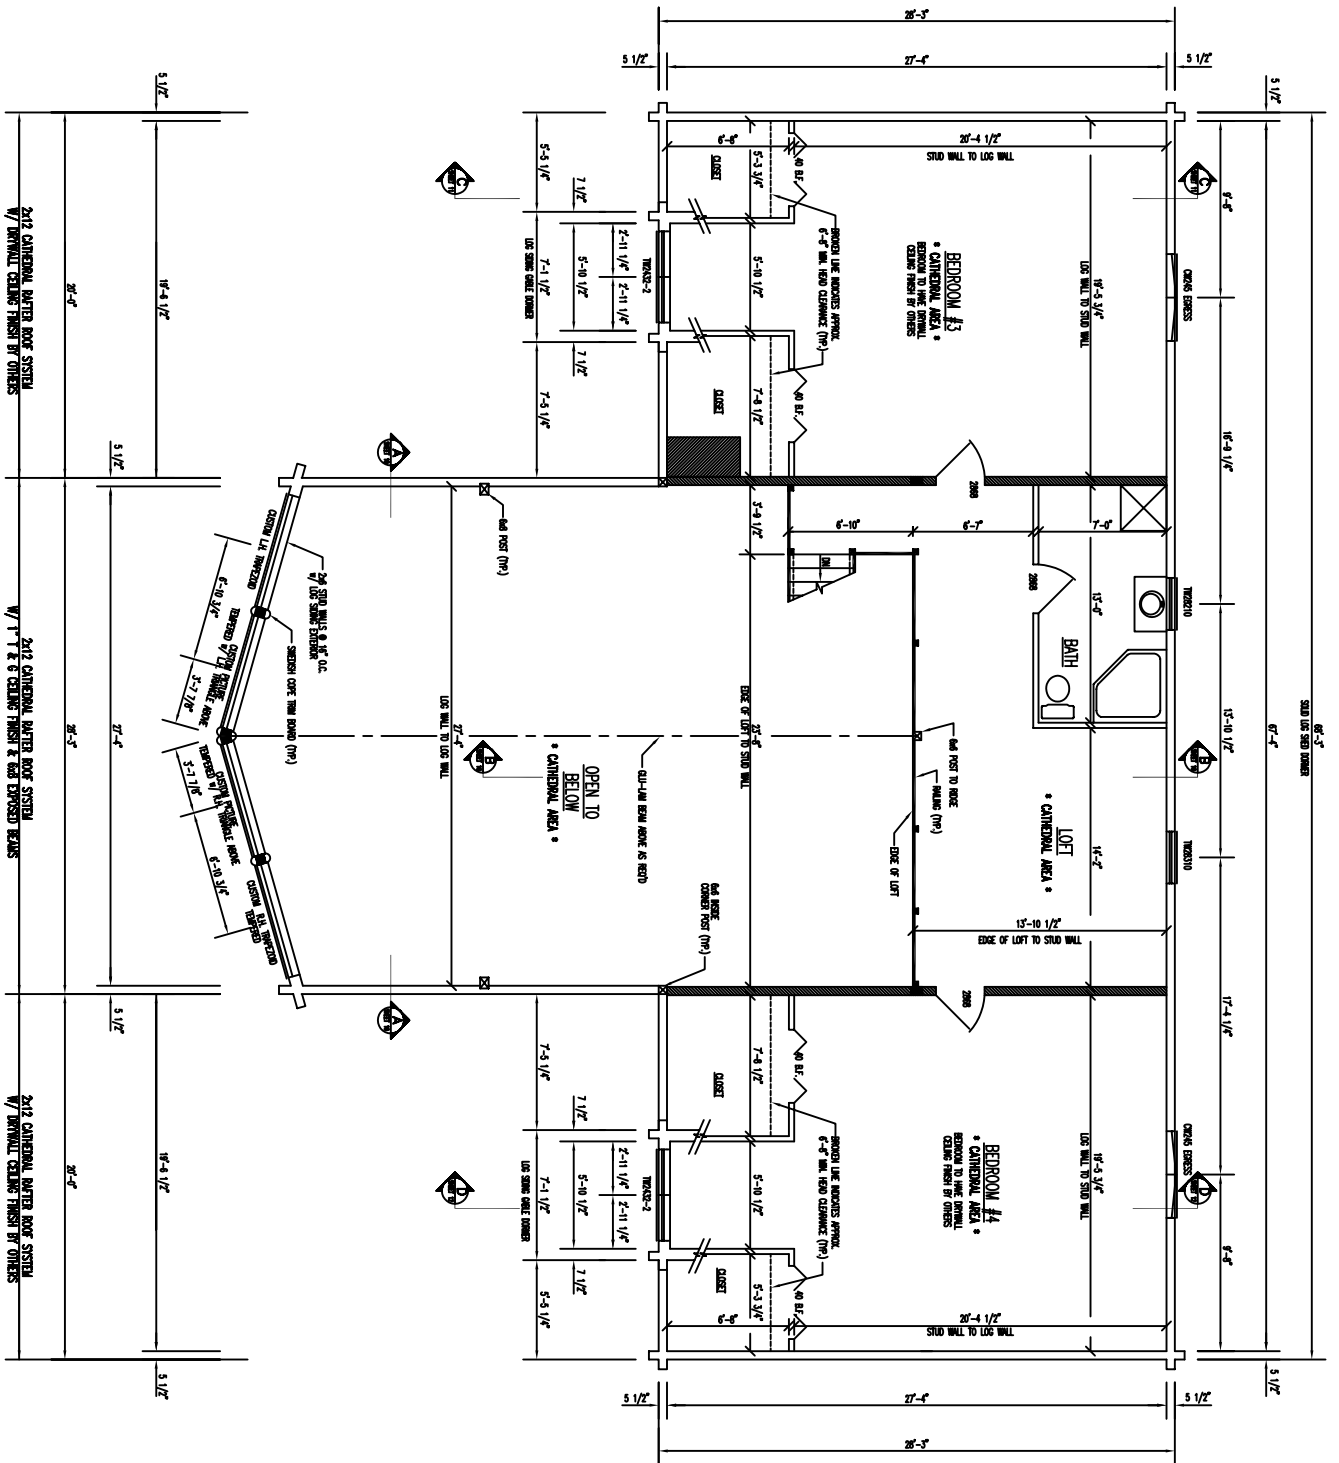

# FLOOR PLAN 2nd LEVEL

FLOOR AREA = 1,512 SQ. FT.

█ - INDICATES BEARING WALLS @ 16" O.C.