




FRONT ELEVATION

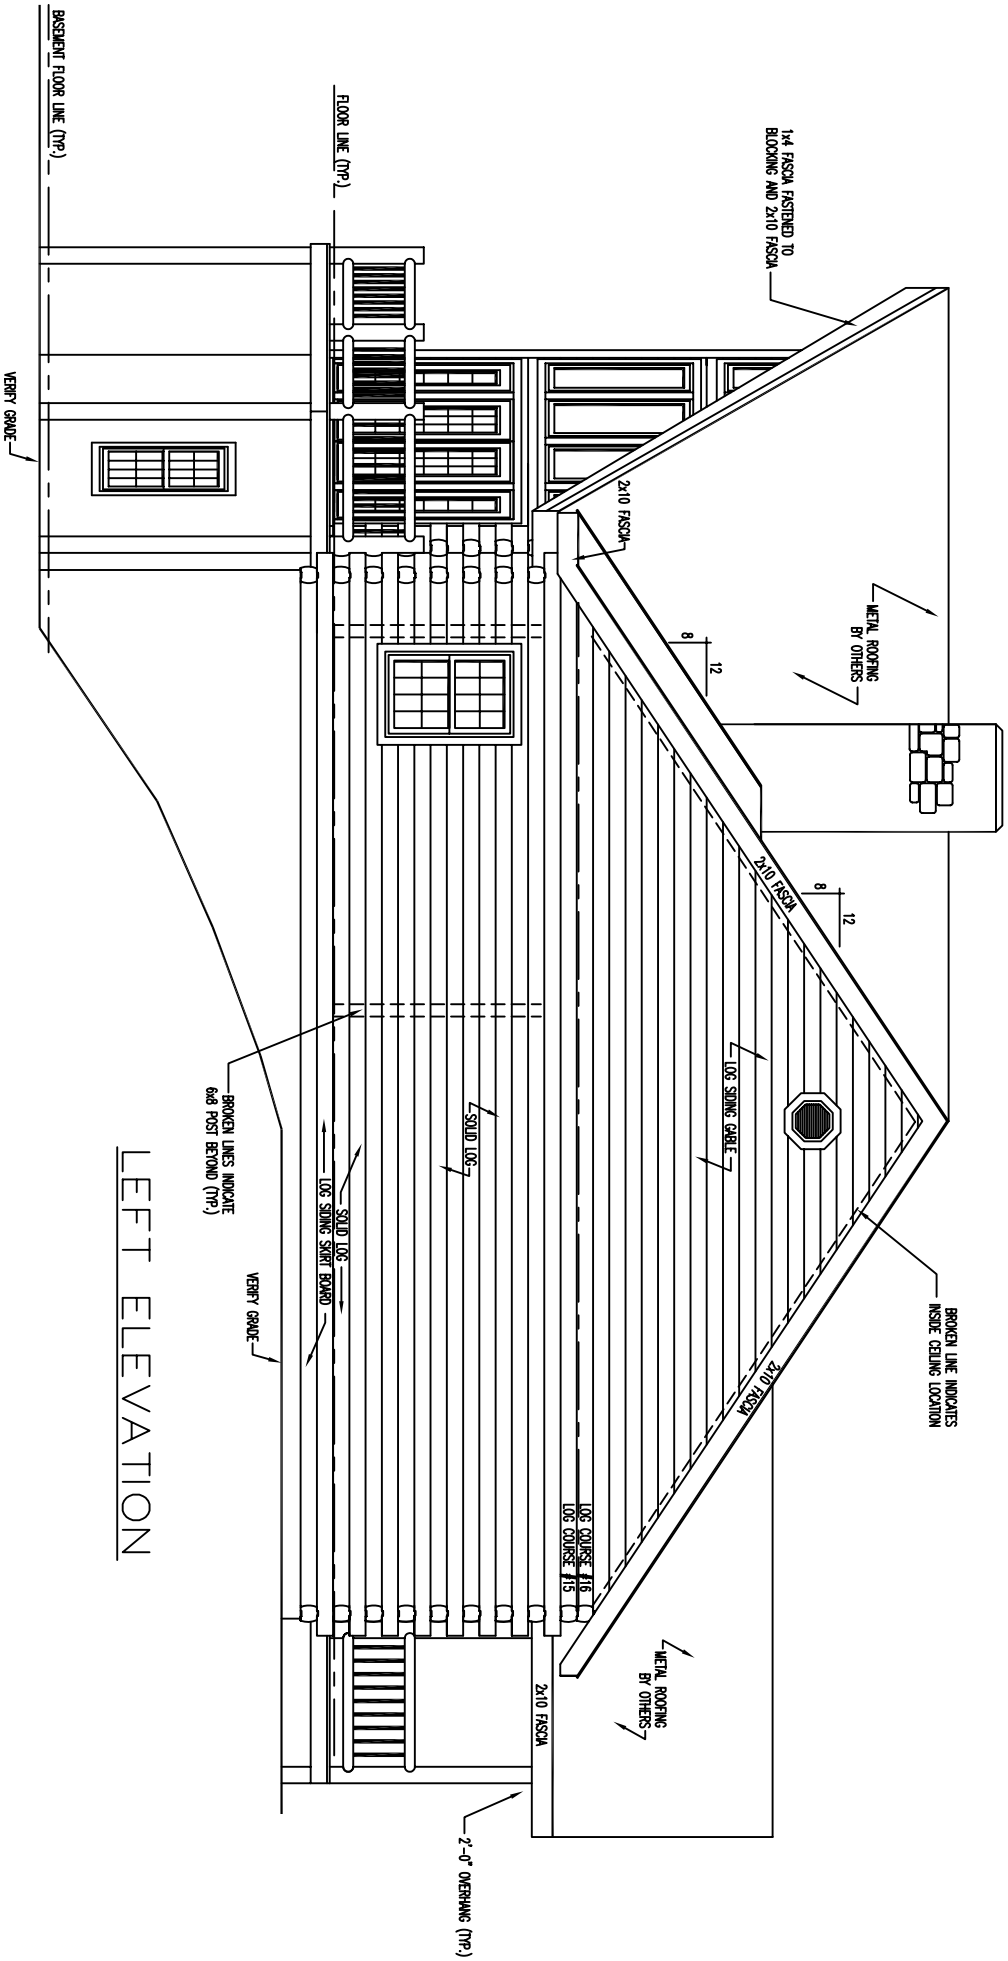

LEFT ELEVATION

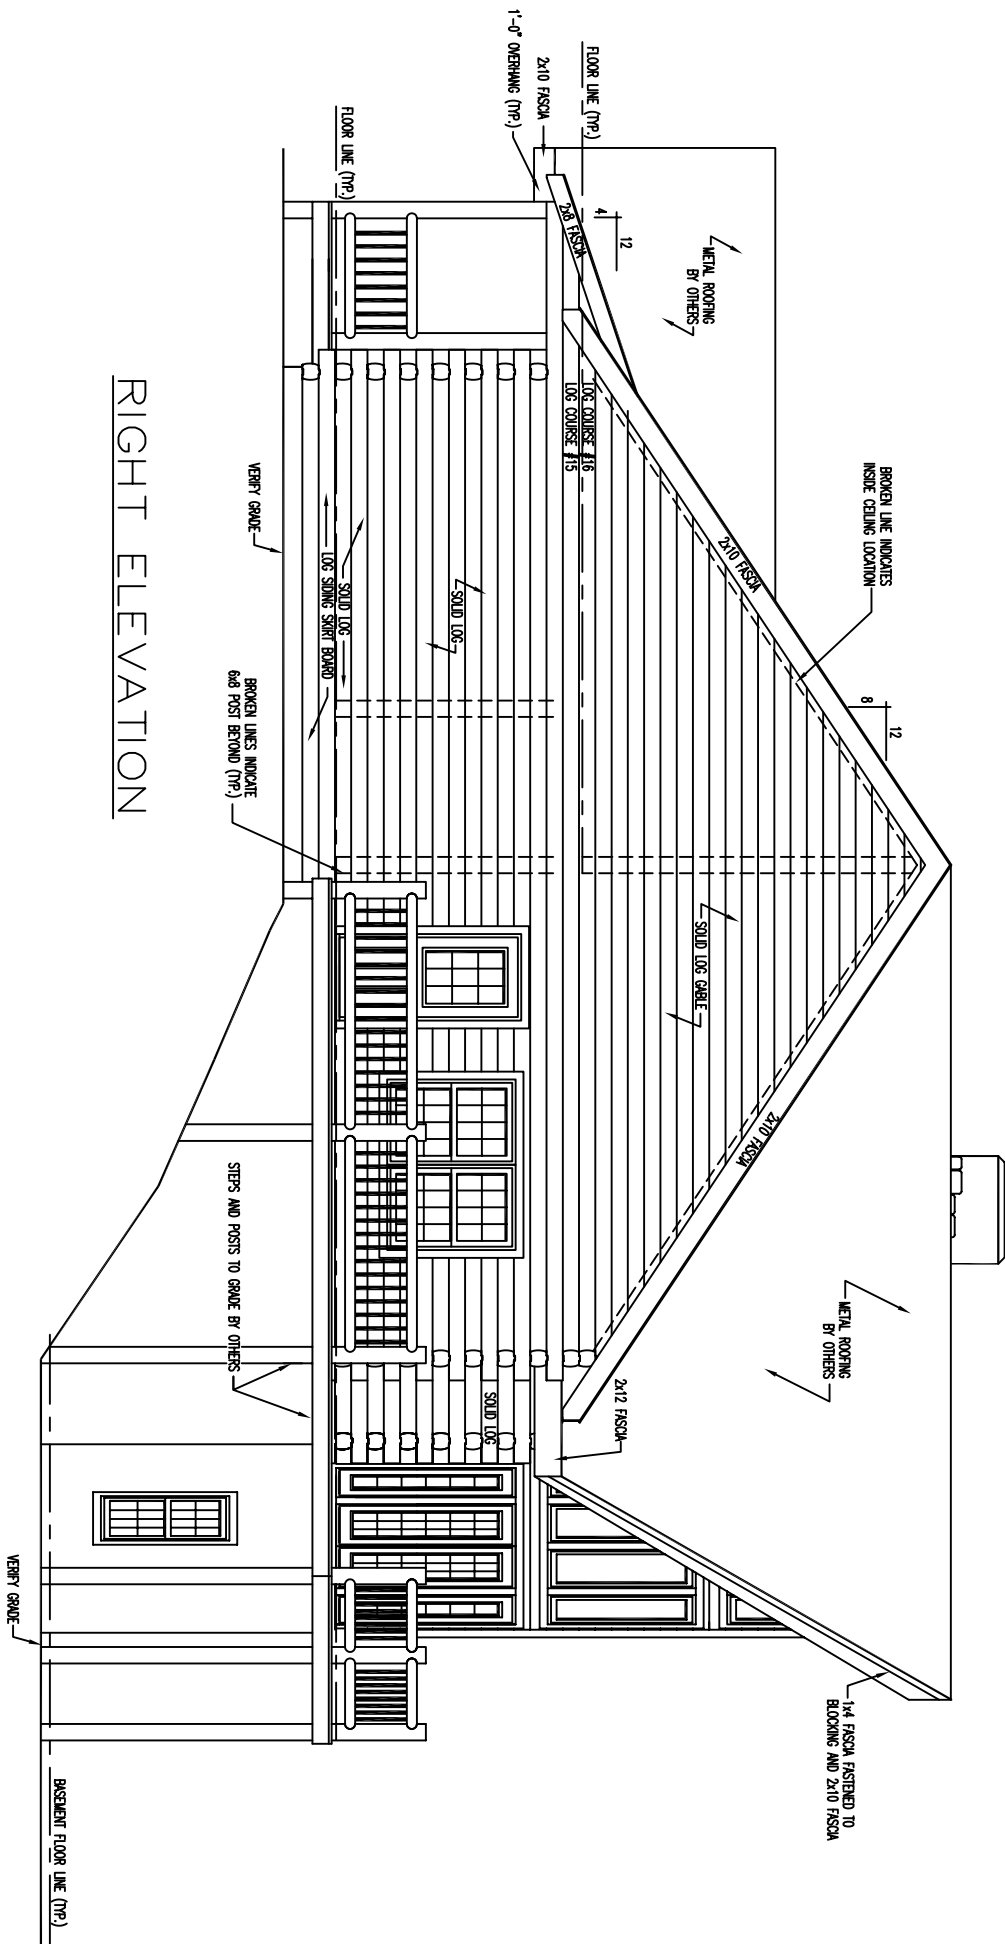


RIGHT ELEVATION

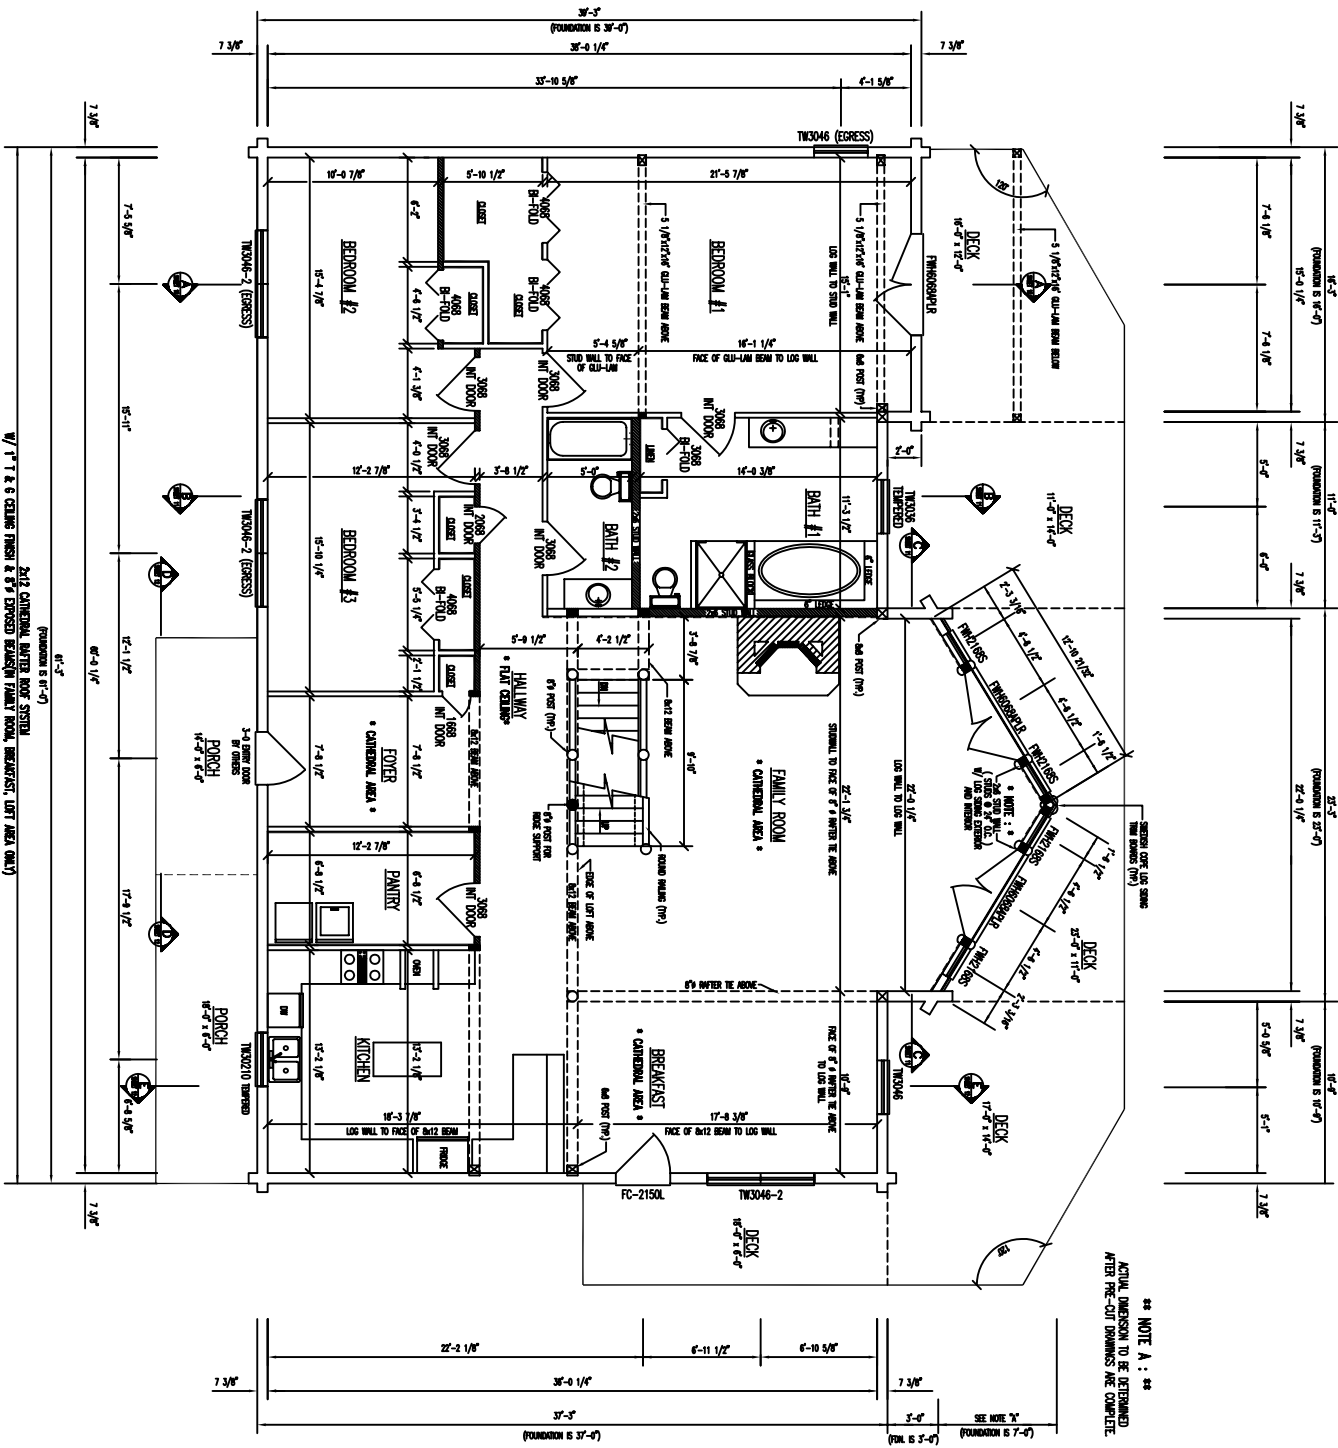

FLOOR PLAN 1st LEVEL

 FLOOR AREA = 2,438 SQ. FT.
 - INDICATES BEARING WALLS

NOTE A: **

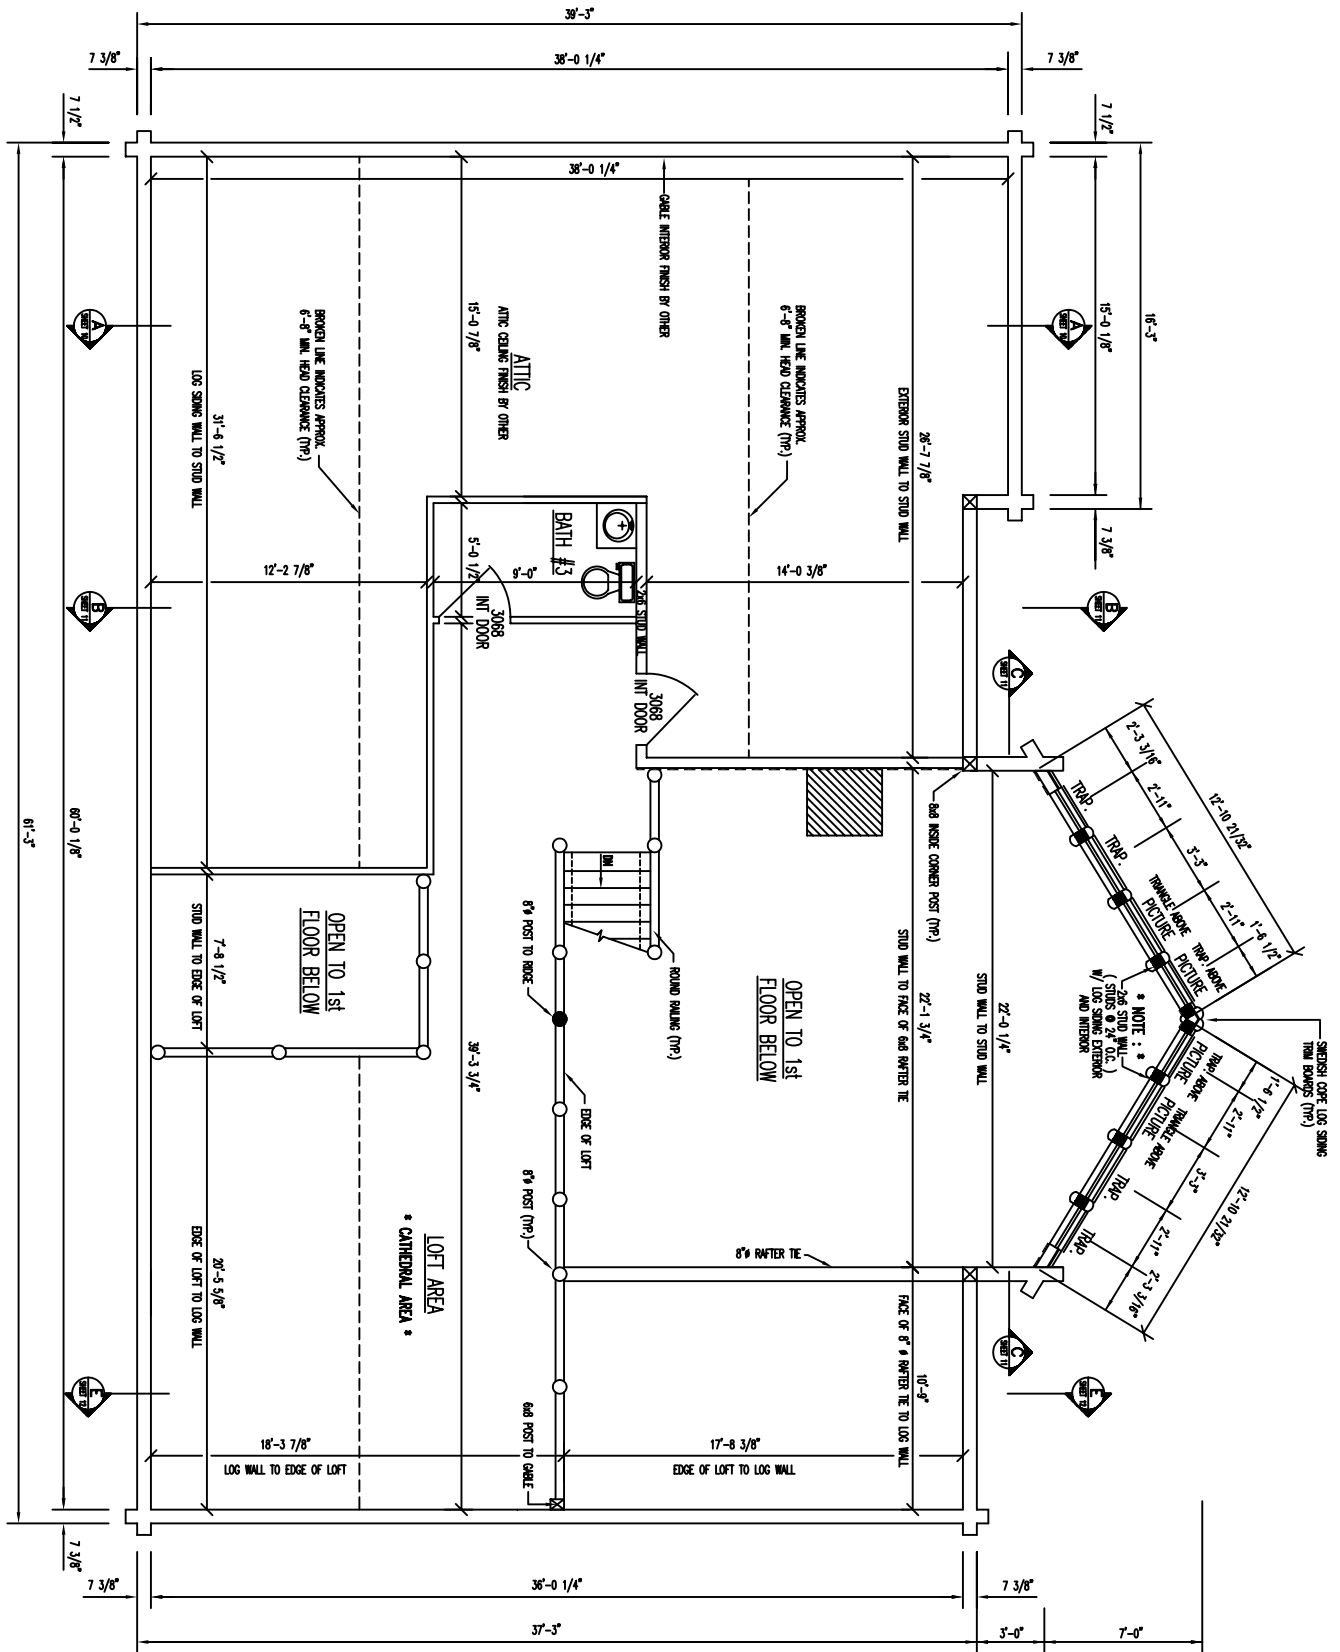

FLOOR PLAN 2ND LEVEL

FLOOR AREA = 1594 SQ. FT.