



FRONT ELEVATION

# REAR ELEVATION

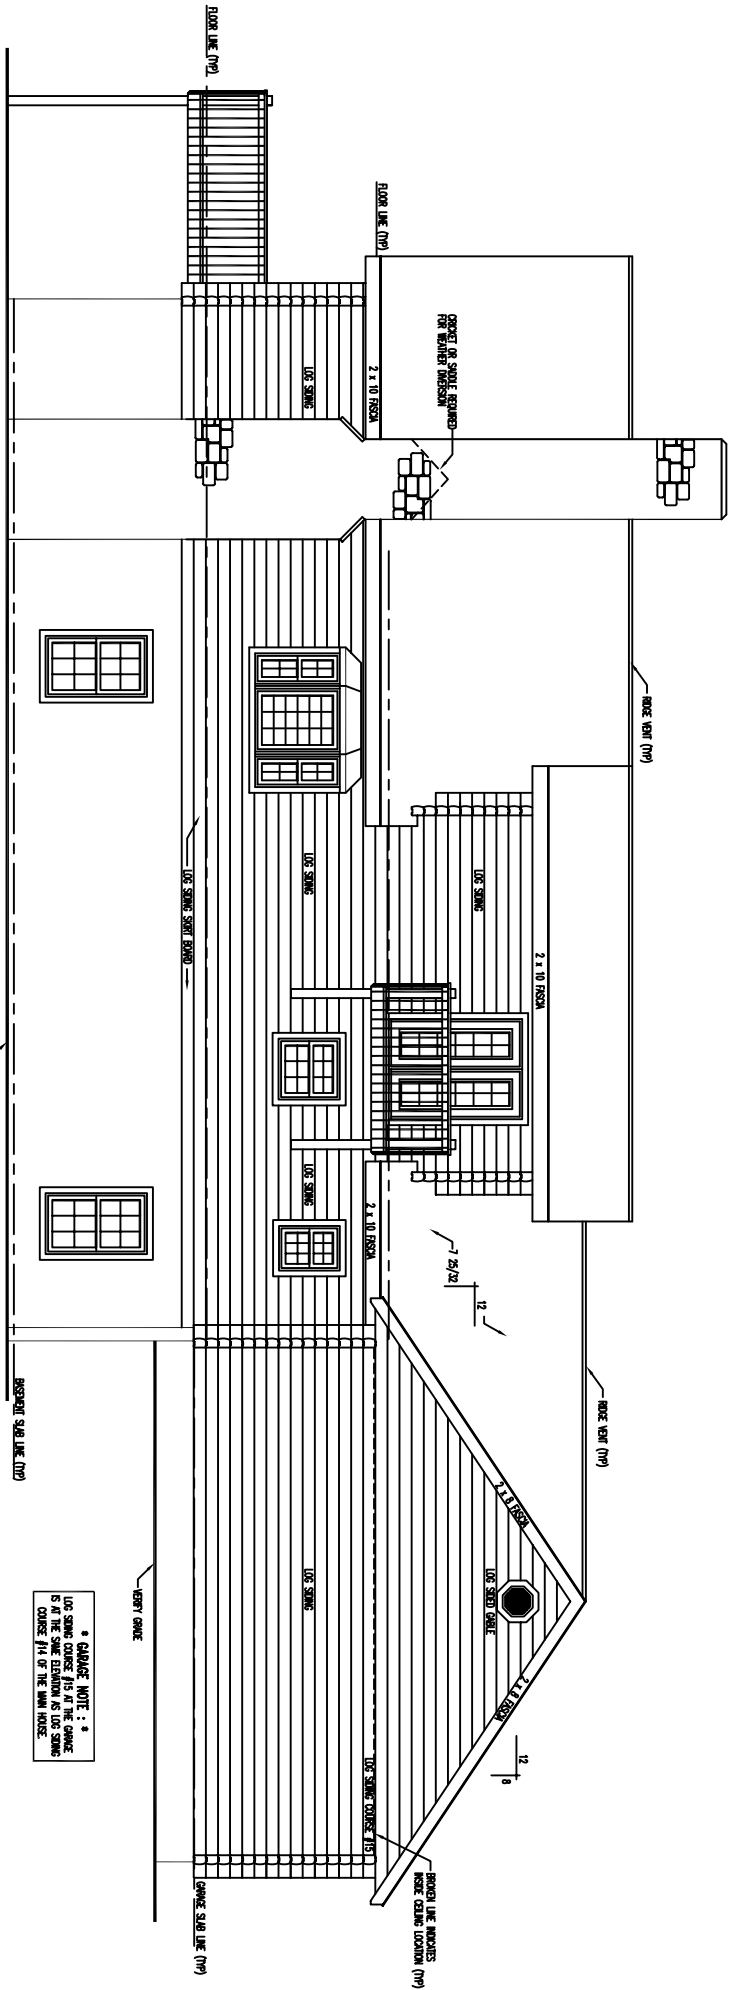



\* GARAGE NOTE : \*  
 LOS SHING COURSE #14 IS THE GARAGE  
 IS AT THE SAME ELEVATION AS LOS SHING  
 COURSE #14 OF THE MAIN HOUSE.

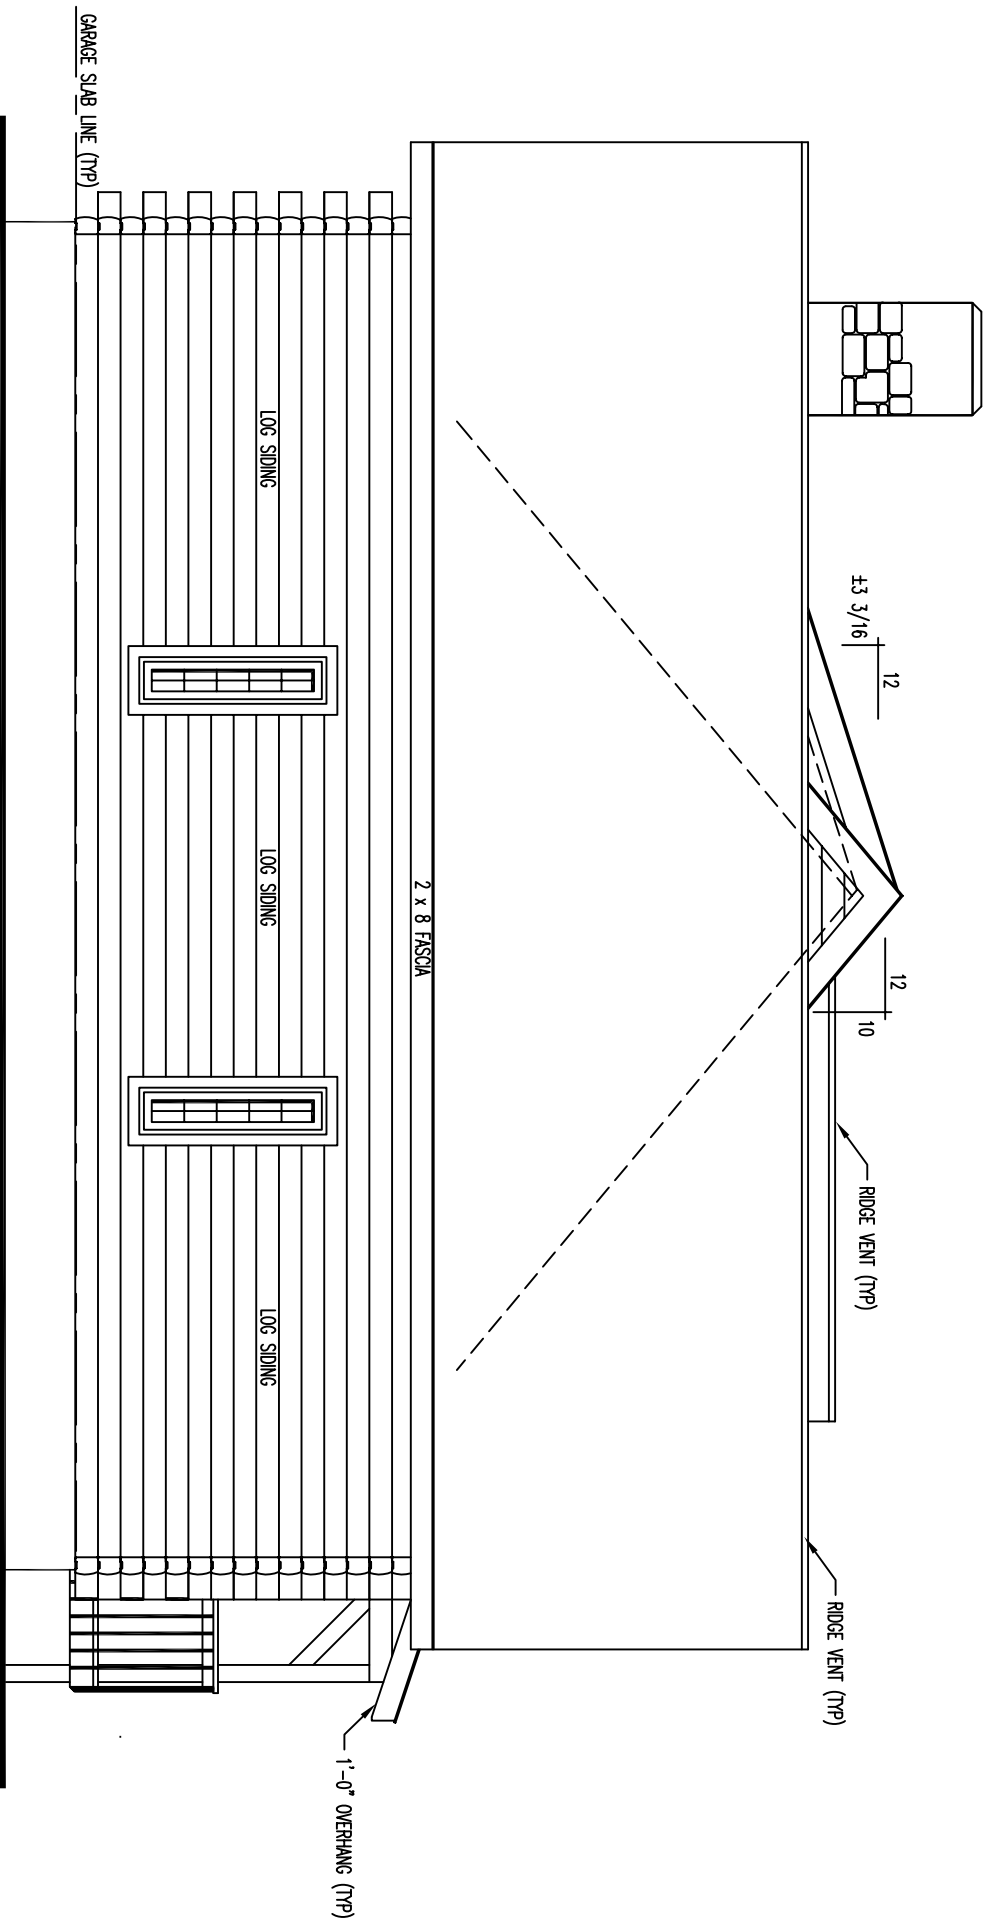

LEFT ELEVATION

# RIGHT ELEVATION

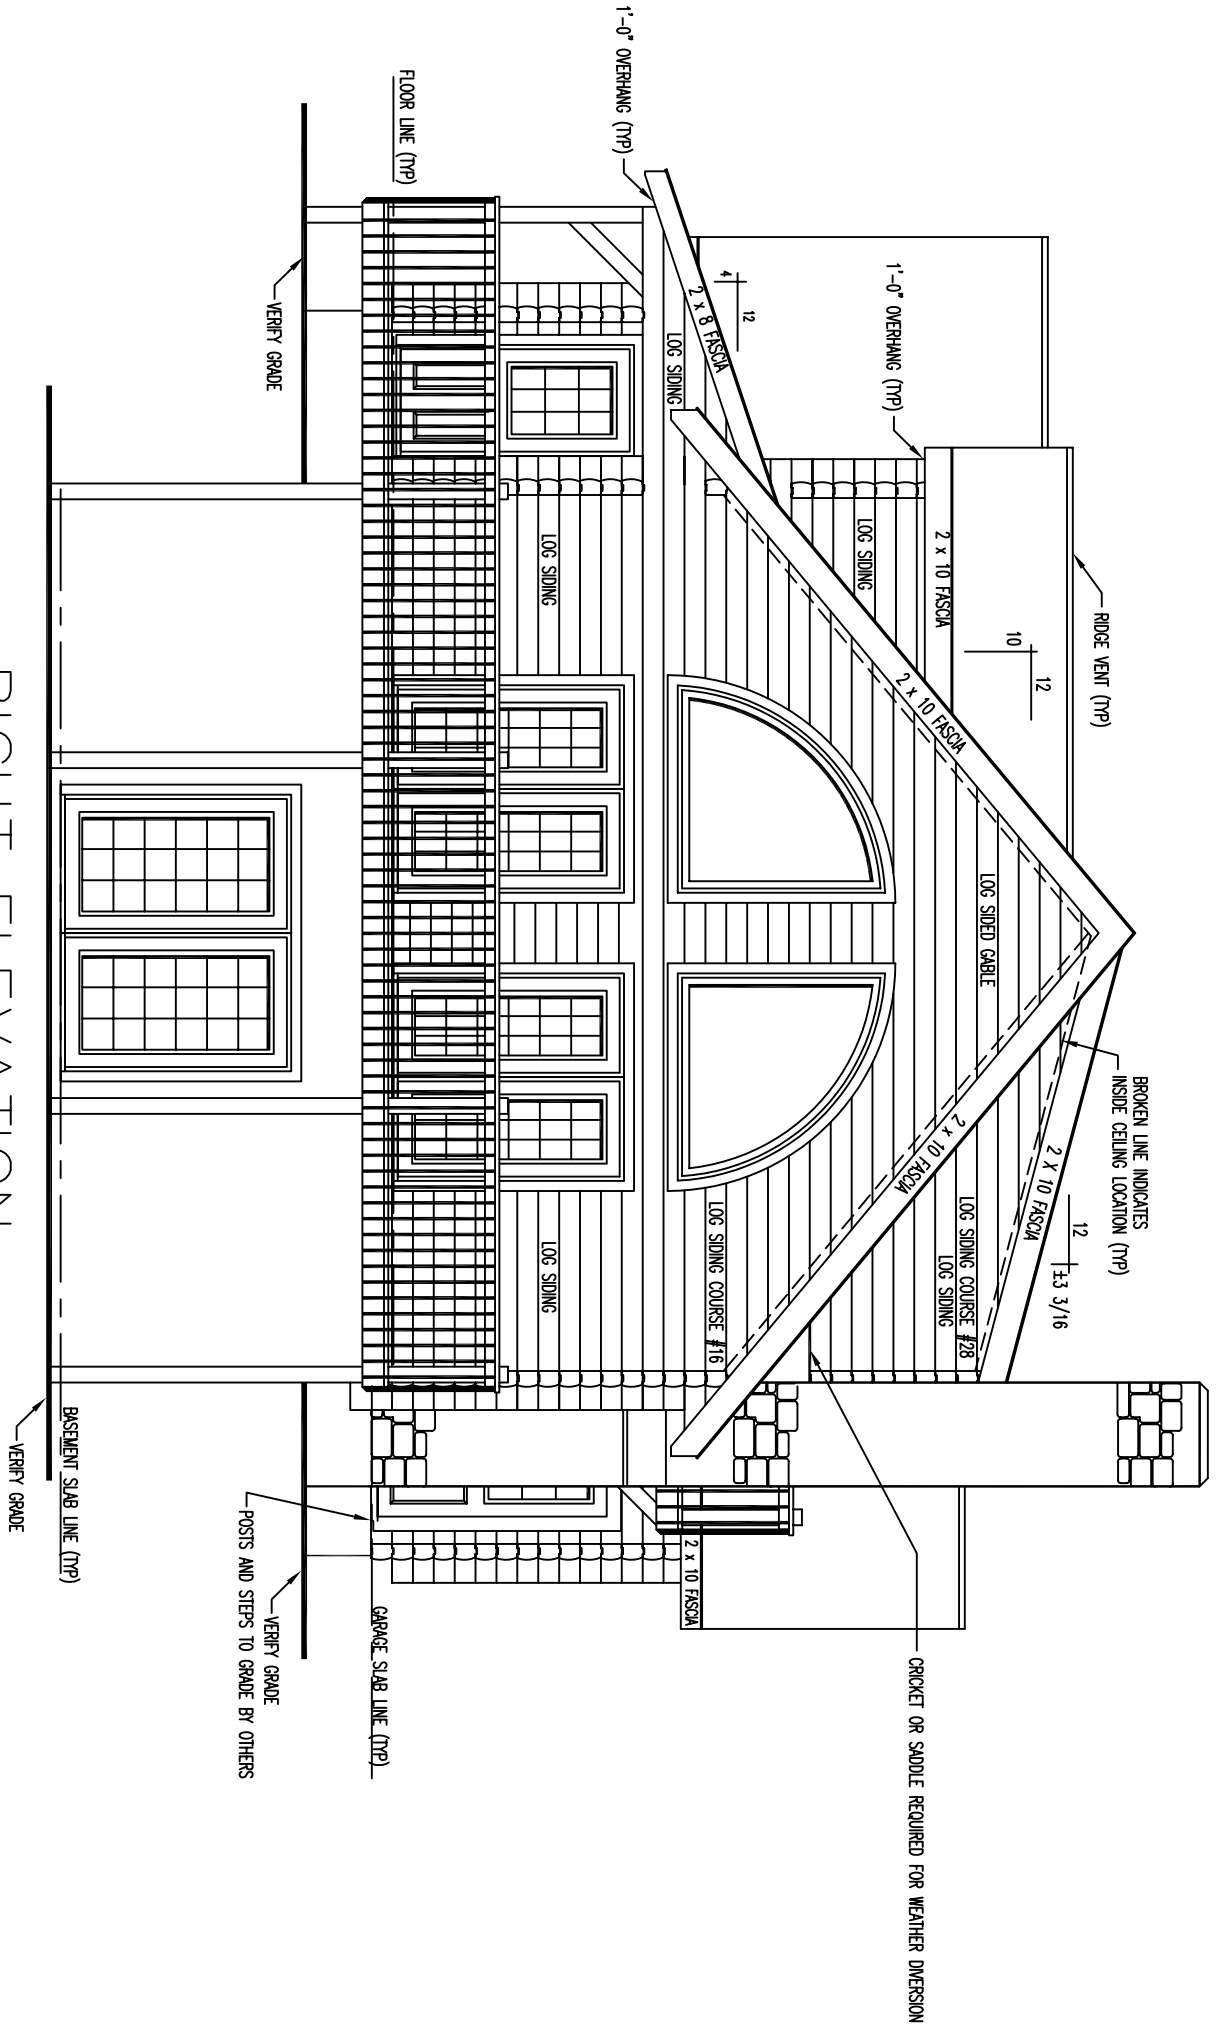


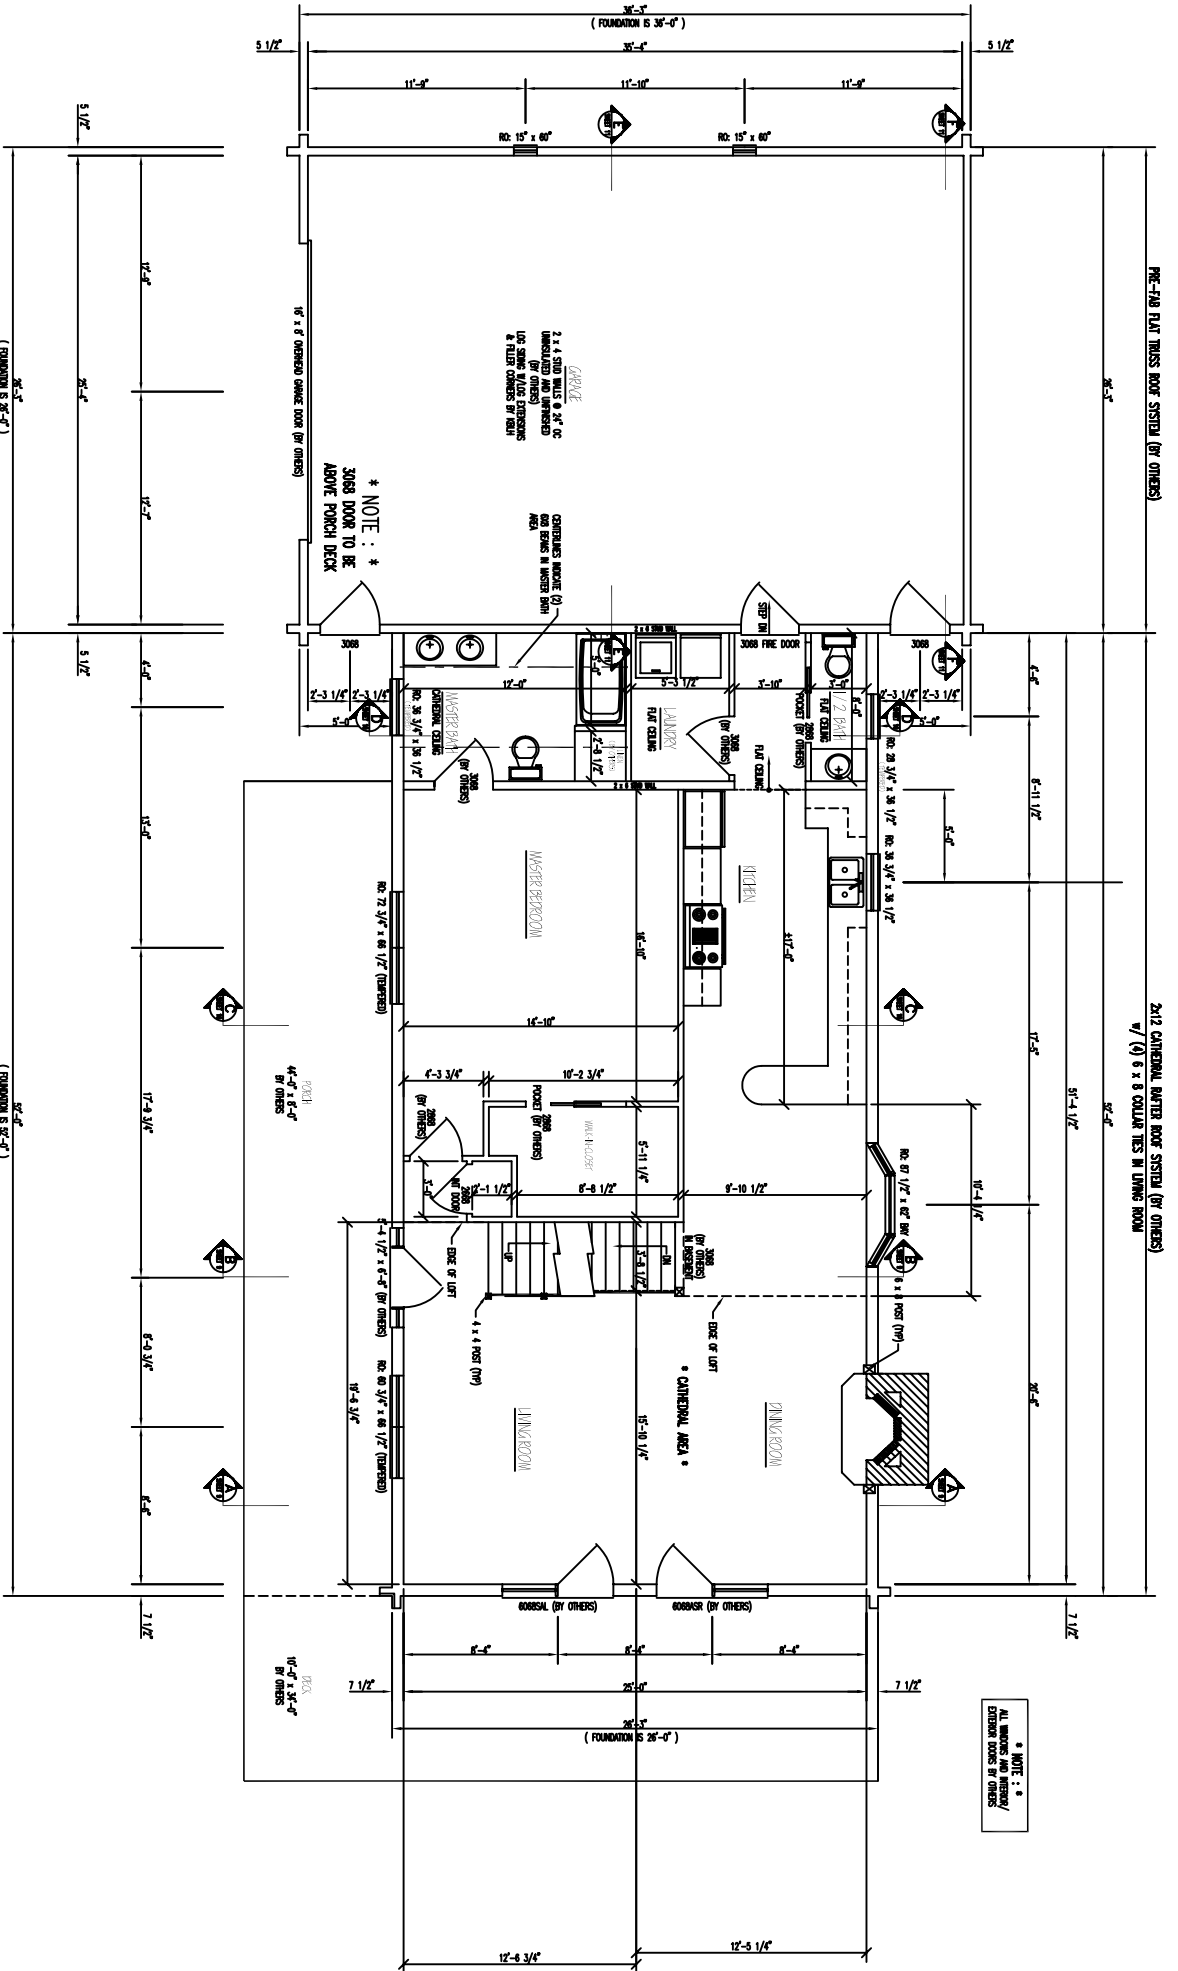

FLOOR PLAN 1st LEVEL

FLOOR AREA = 1332 SQ. FT.  
GARAGE AREA = 336 SQ. FT.

2x12 CATHEDRAL RAFTER ROOF SYSTEM (BY OTHERS)  
 W/ 6 x 8 COLLAR TIES IN LIVING ROOM

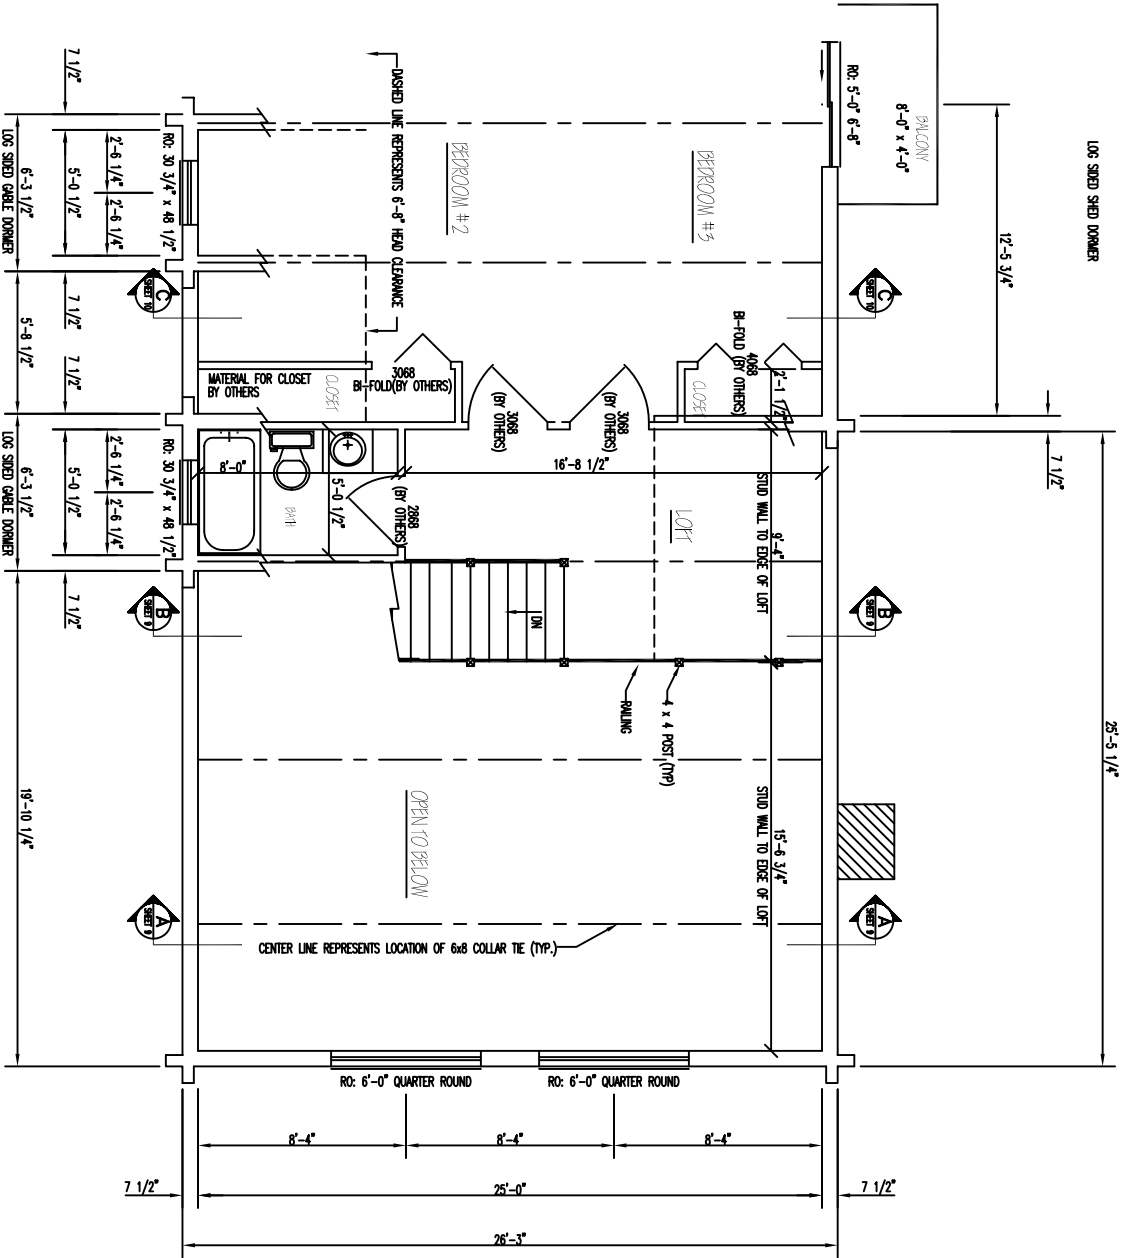

# FLOOR PLAN 2nd LEVEL

FLOOR AREA = 670 SQ. FT.