



*** SHINGLE NOTE : ***
ADHERE TO MANUFACTURER'S
INSTRUCTIONS TO APPLY SHINGLES
TO ROOF OF LESS THAN A 4/12 PITCH

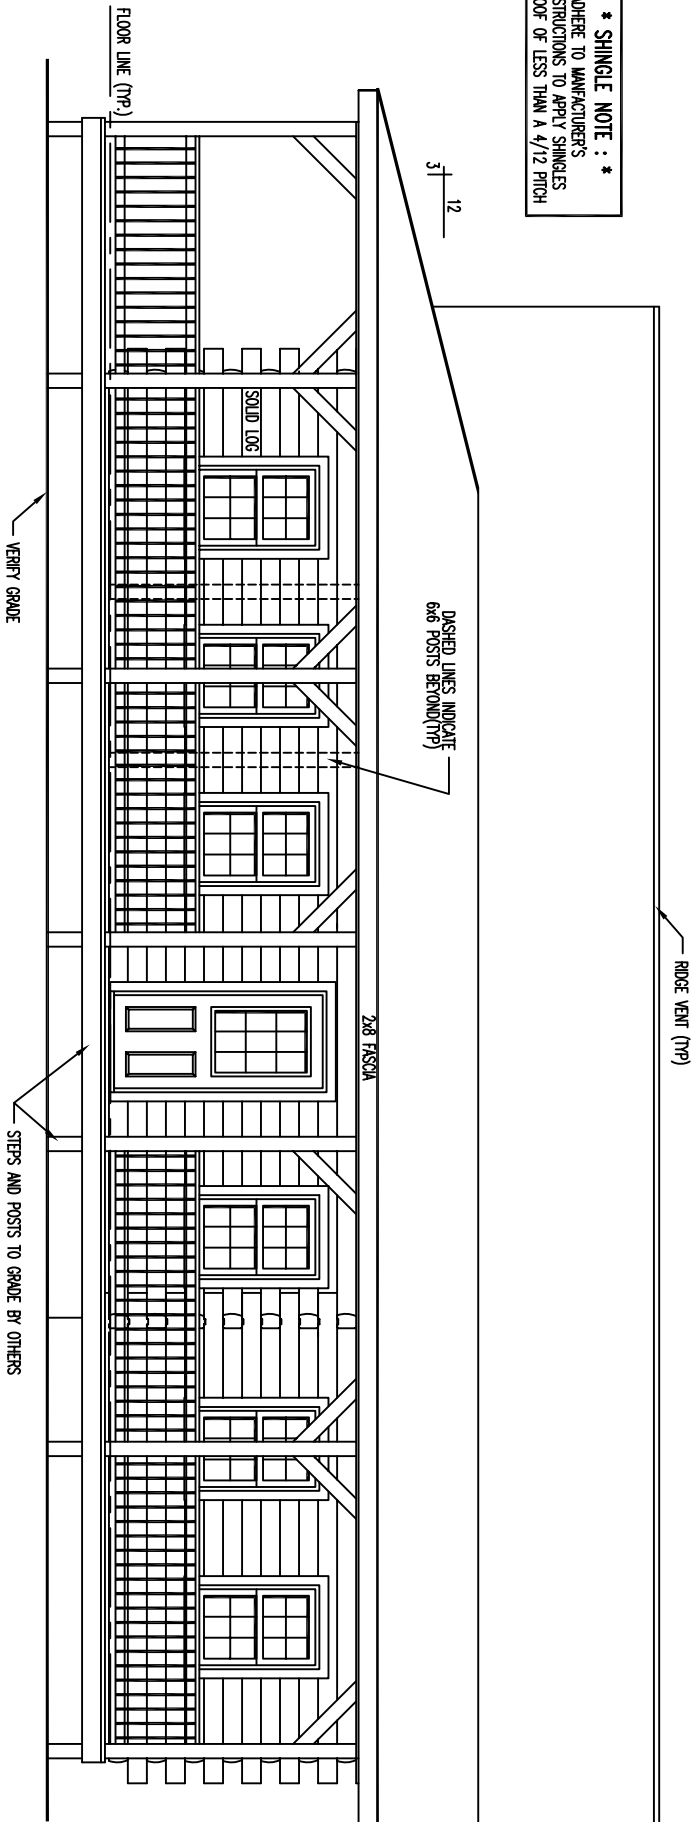


FRONT ELEVATION

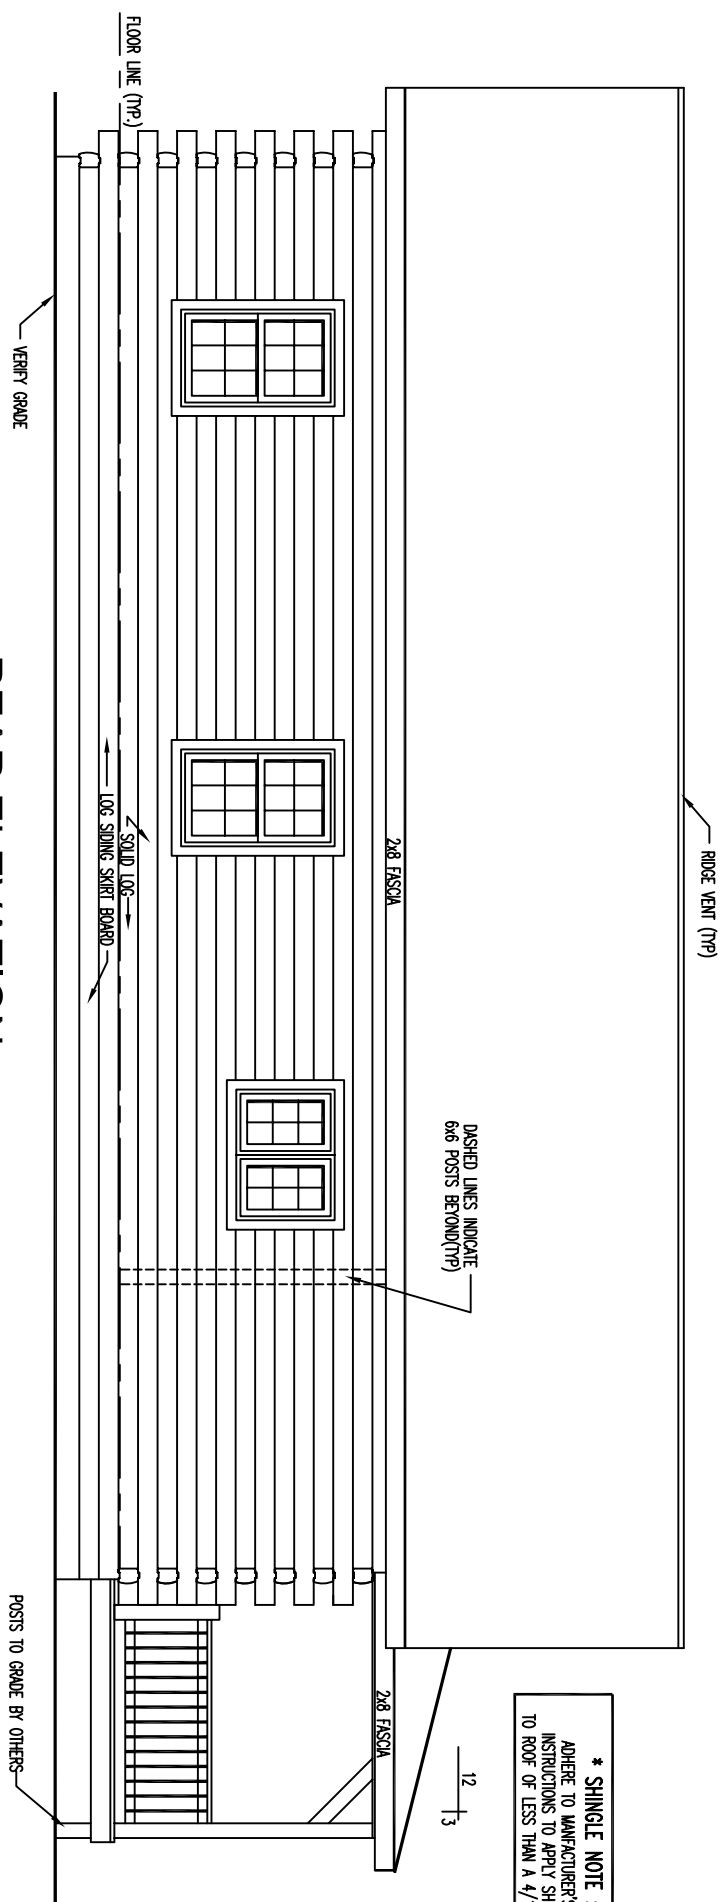

REAR ELEVATION


*** SHINGLE NOTE : ***
 ADHERE TO MANUFACTURER'S
 INSTRUCTIONS TO APPLY SHINGLES
 TO ROOF OF LESS THAN A 4/12 PITCH

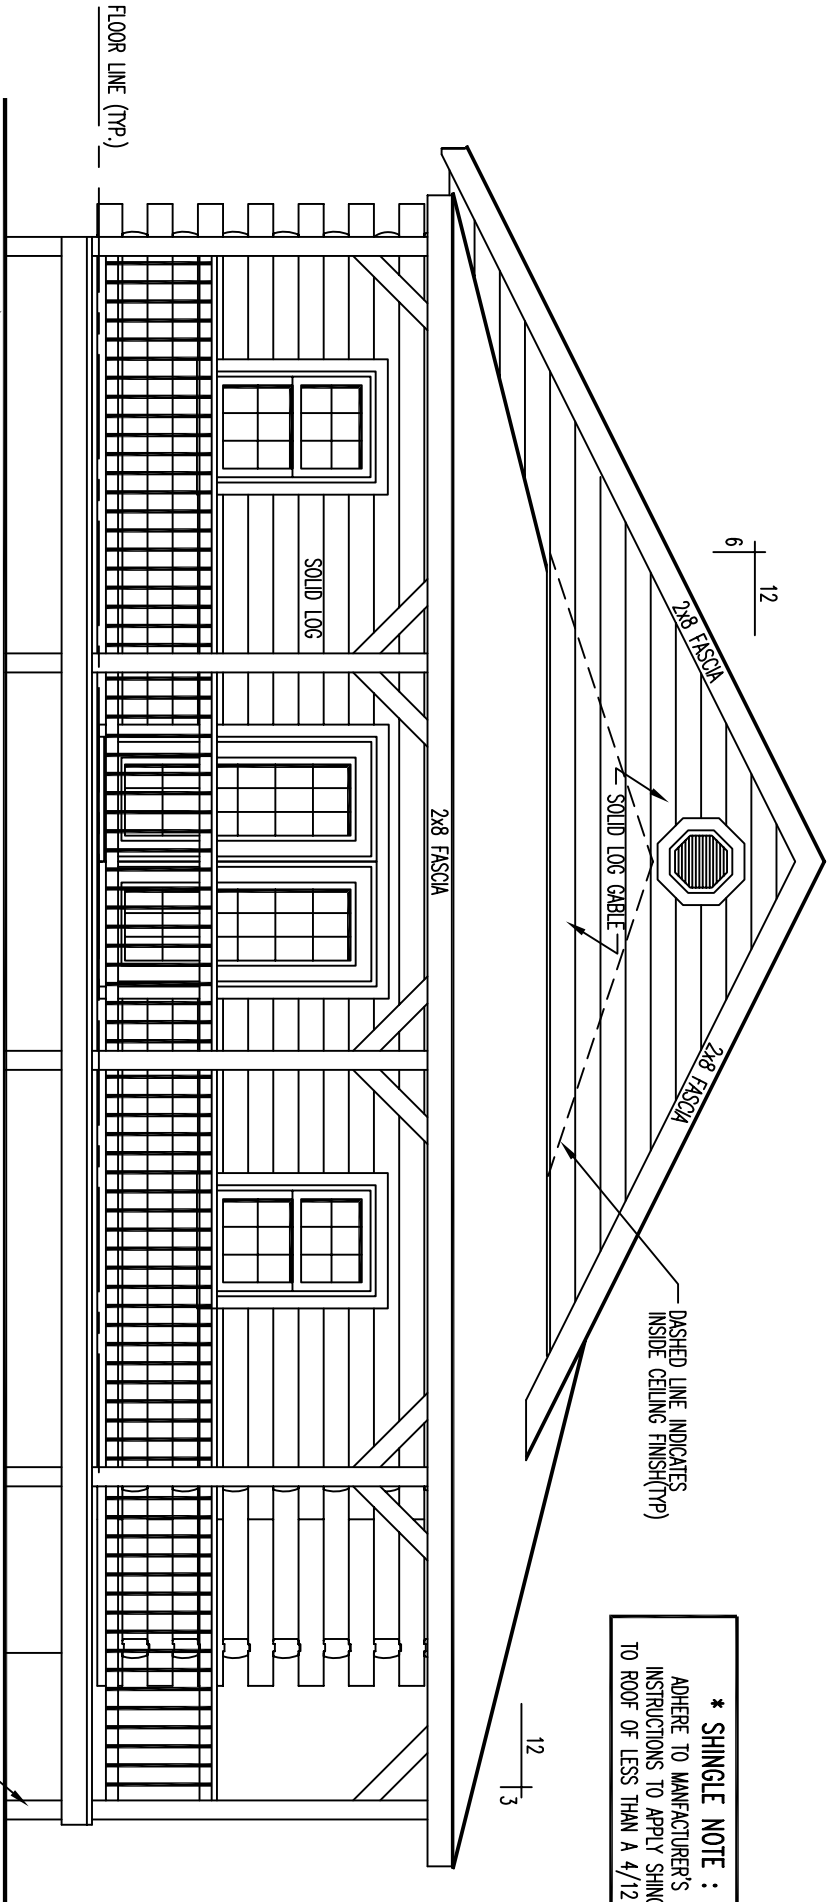



LEFT ELEVATION

*** SHINGLE NOTE : ***
 ADHERE TO MANUFACTURER'S
 INSTRUCTIONS TO APPLY SHINGLES
 TO ROOF OF LESS THAN A 4/12 PITCH

*** SHINGLE NOTE : ***
 ADHERE TO MANUFACTURER'S
 INSTRUCTIONS TO APPLY SHINGLES
 TO ROOF OF LESS THAN A 4/12 PITCH

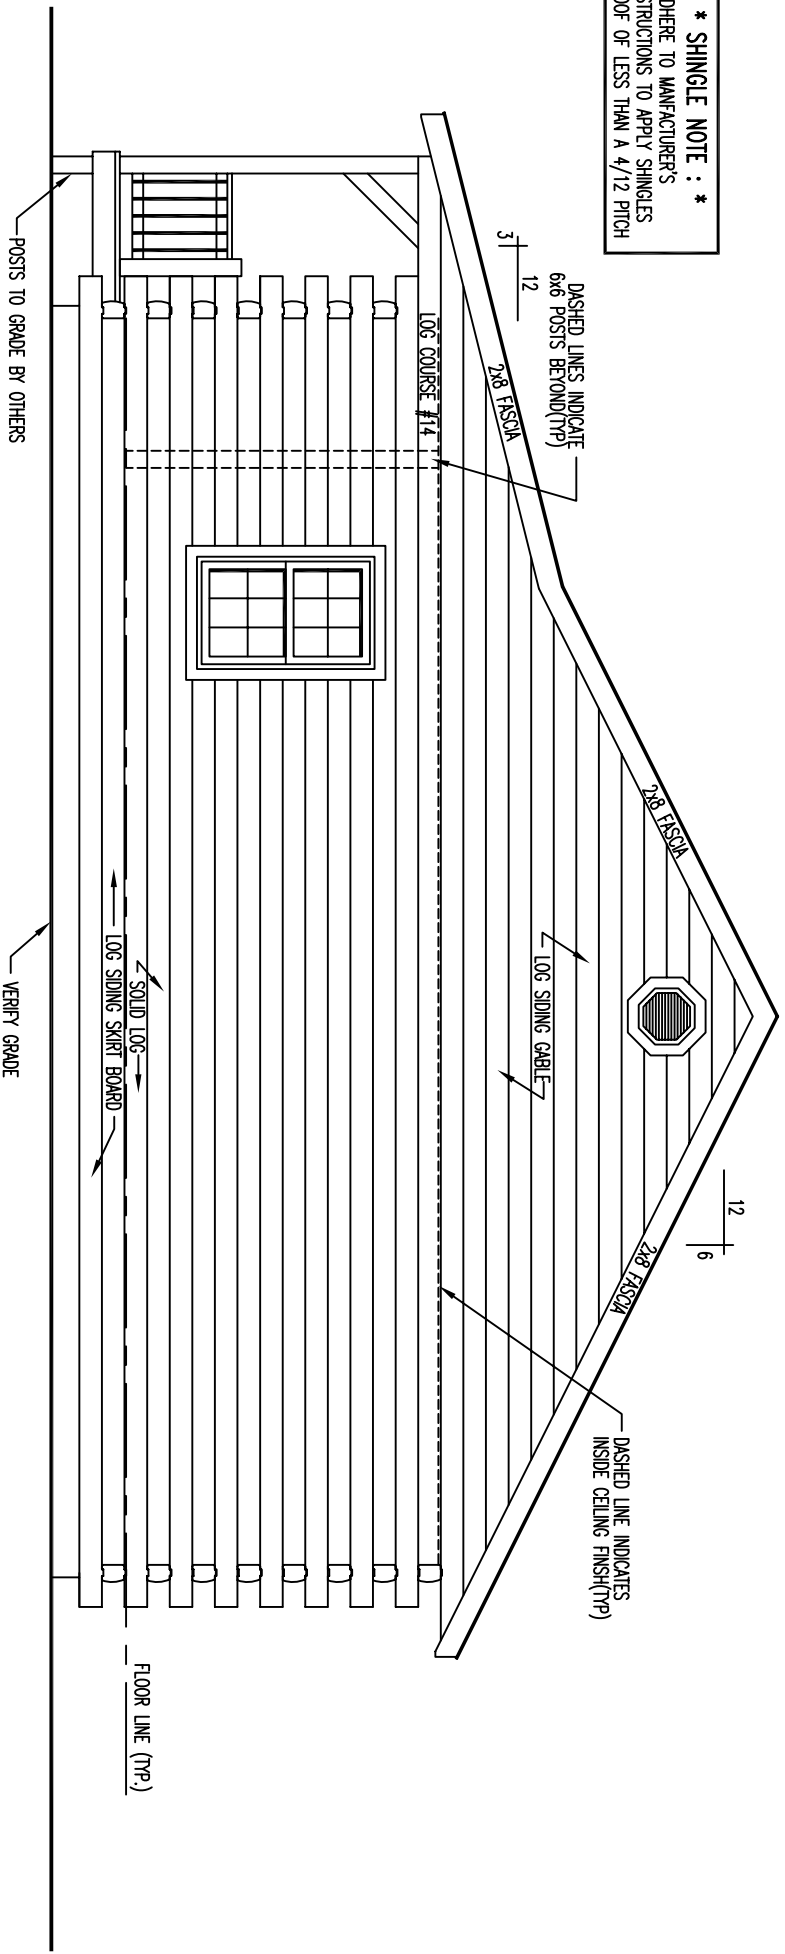

RIGHT ELEVATION

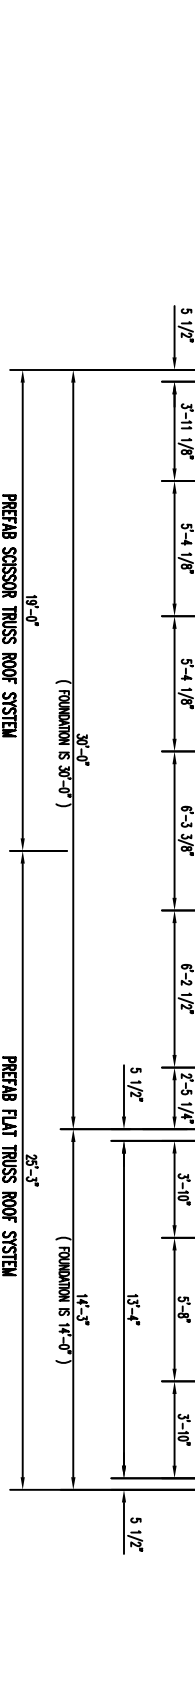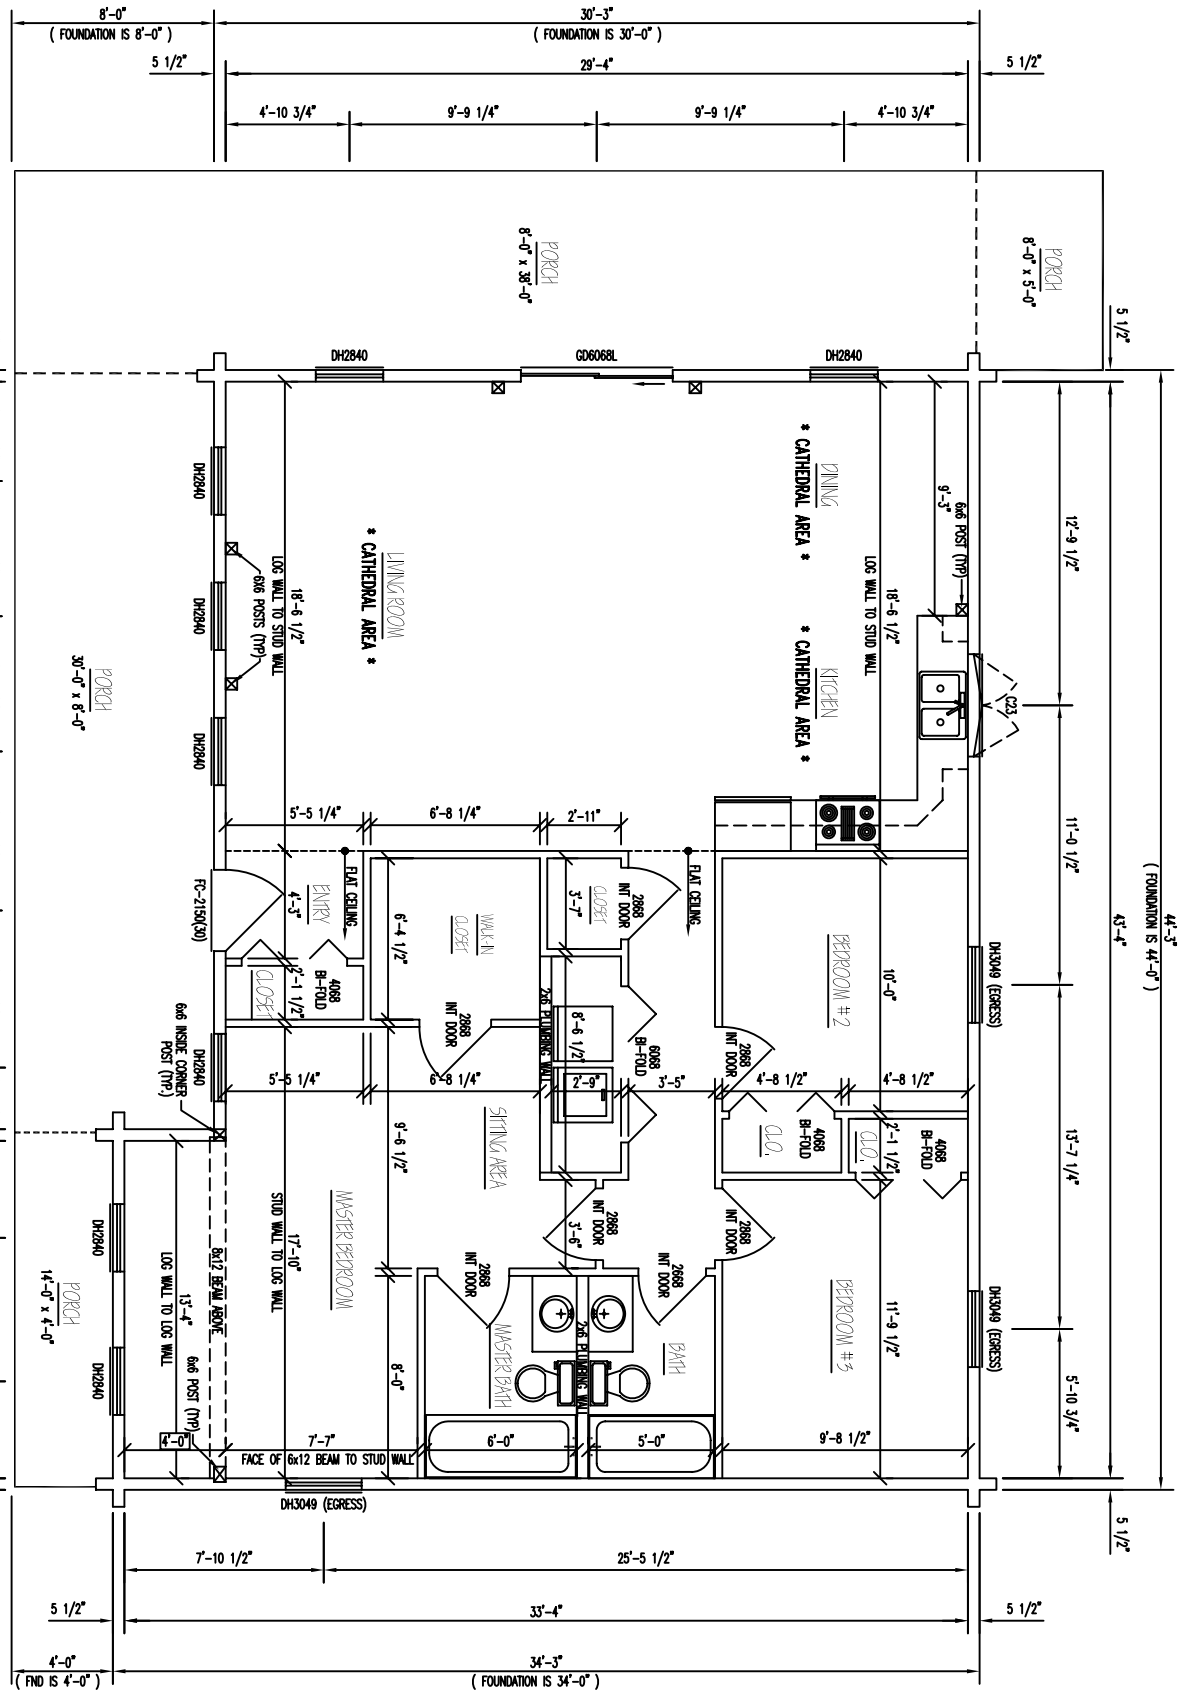

1ST LEVEL FLOOR PLAN

FLOOR AREA = 1,376 SQ. FT.

PREFAB SCISSOR TRUSS ROOF SYSTEM

PREFAB FLAT TRUSS ROOF SYSTEM